



TERRACE PLAN


PLOT : B6/4

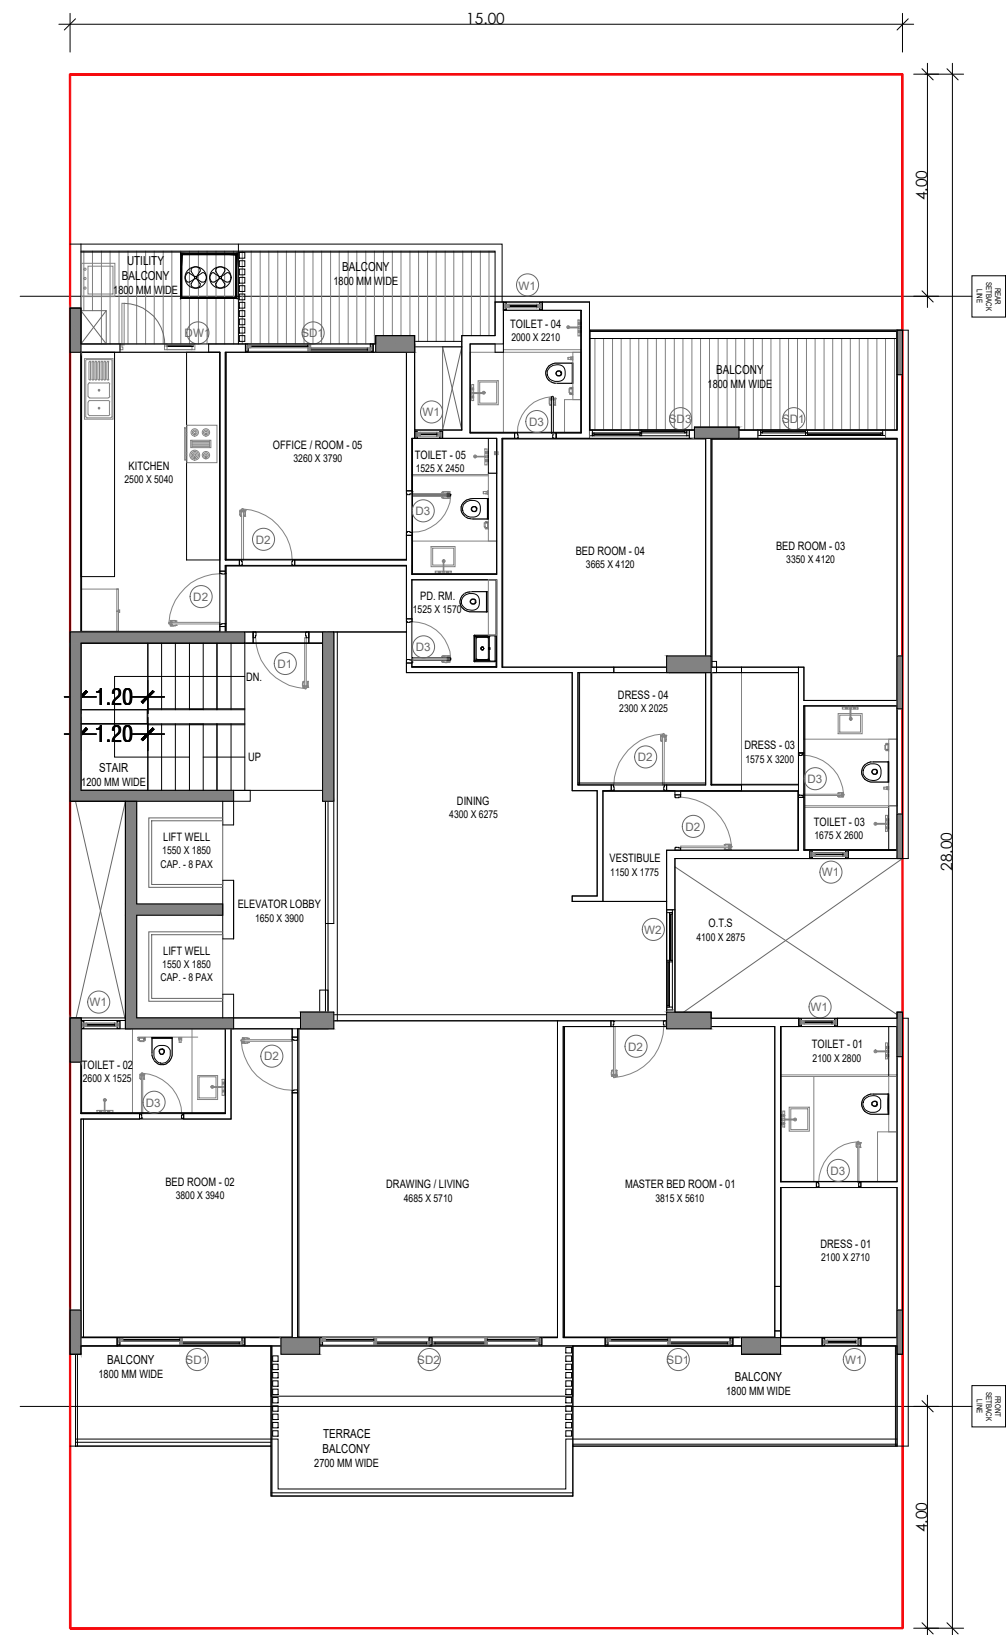

TYPICAL FLOOR PLAN

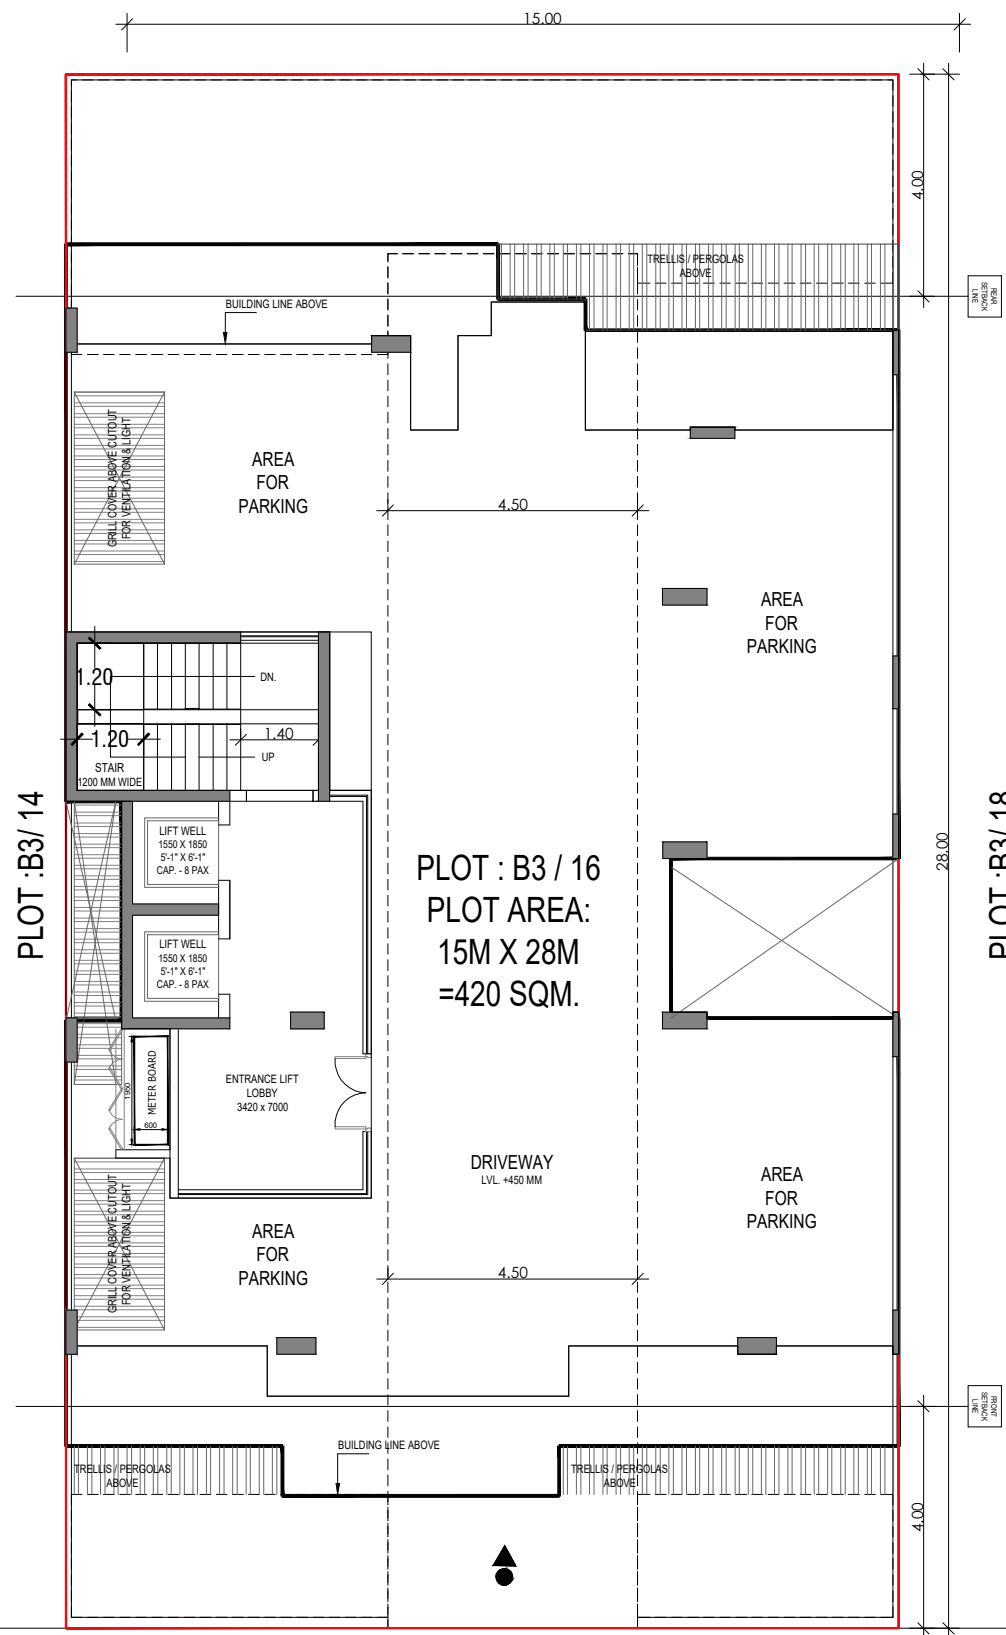


STILT FLOOR PLAN

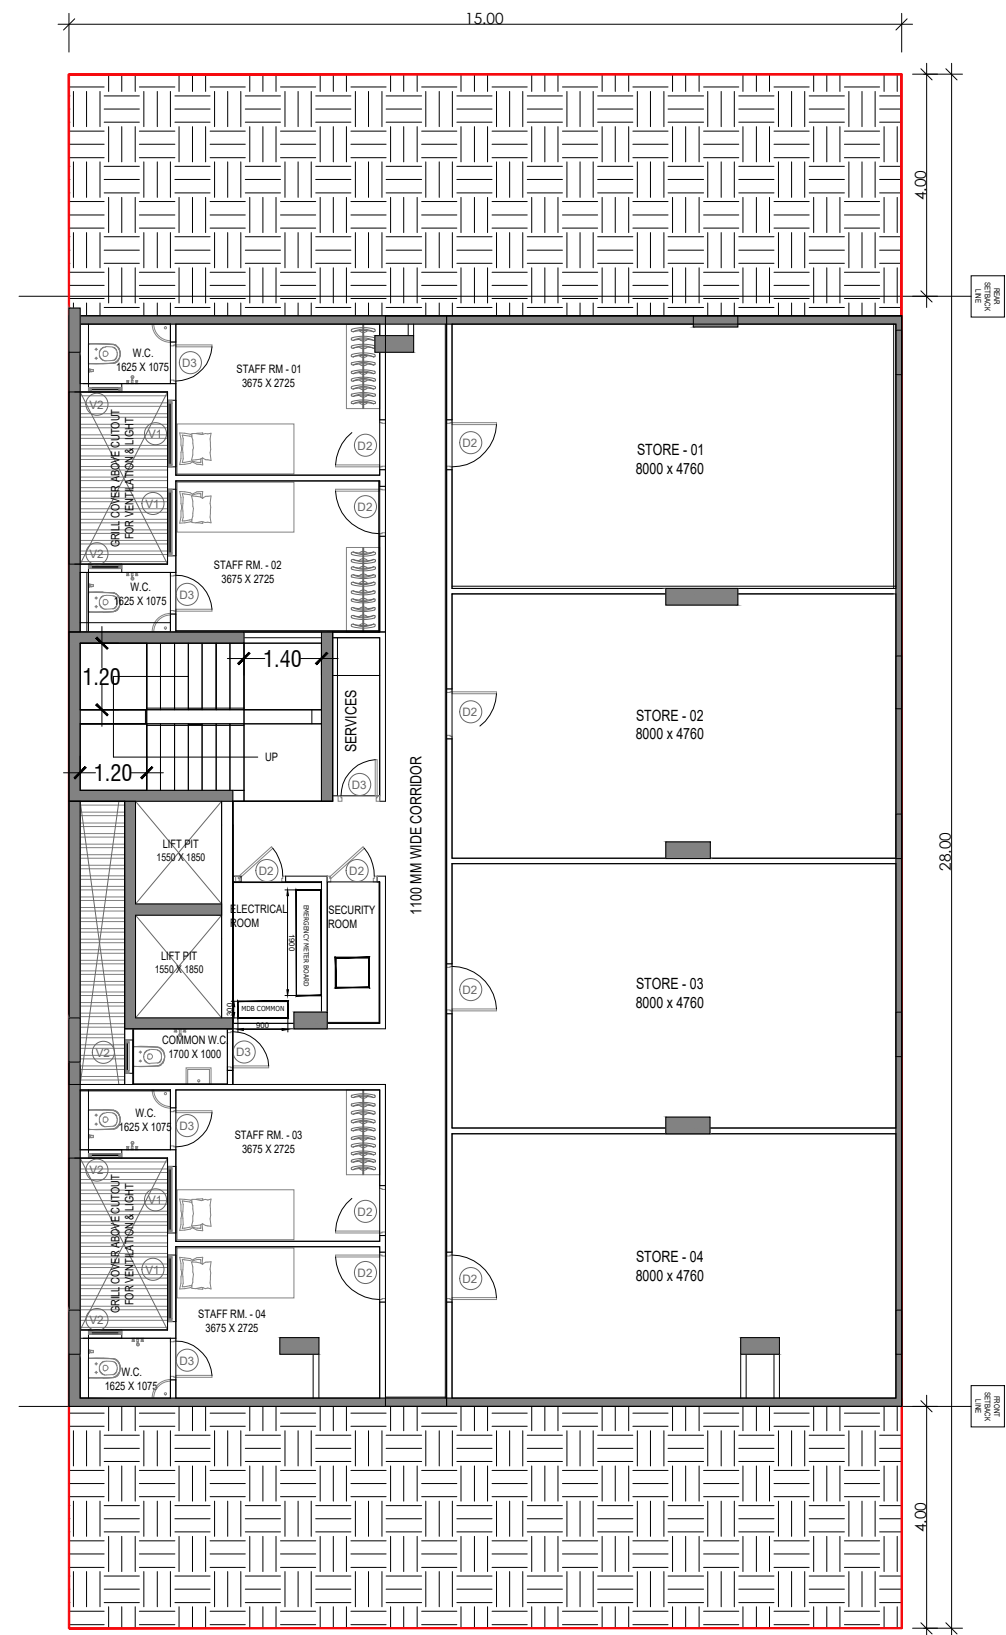


BASEMENT FLOOR PLAN




SECTION 1

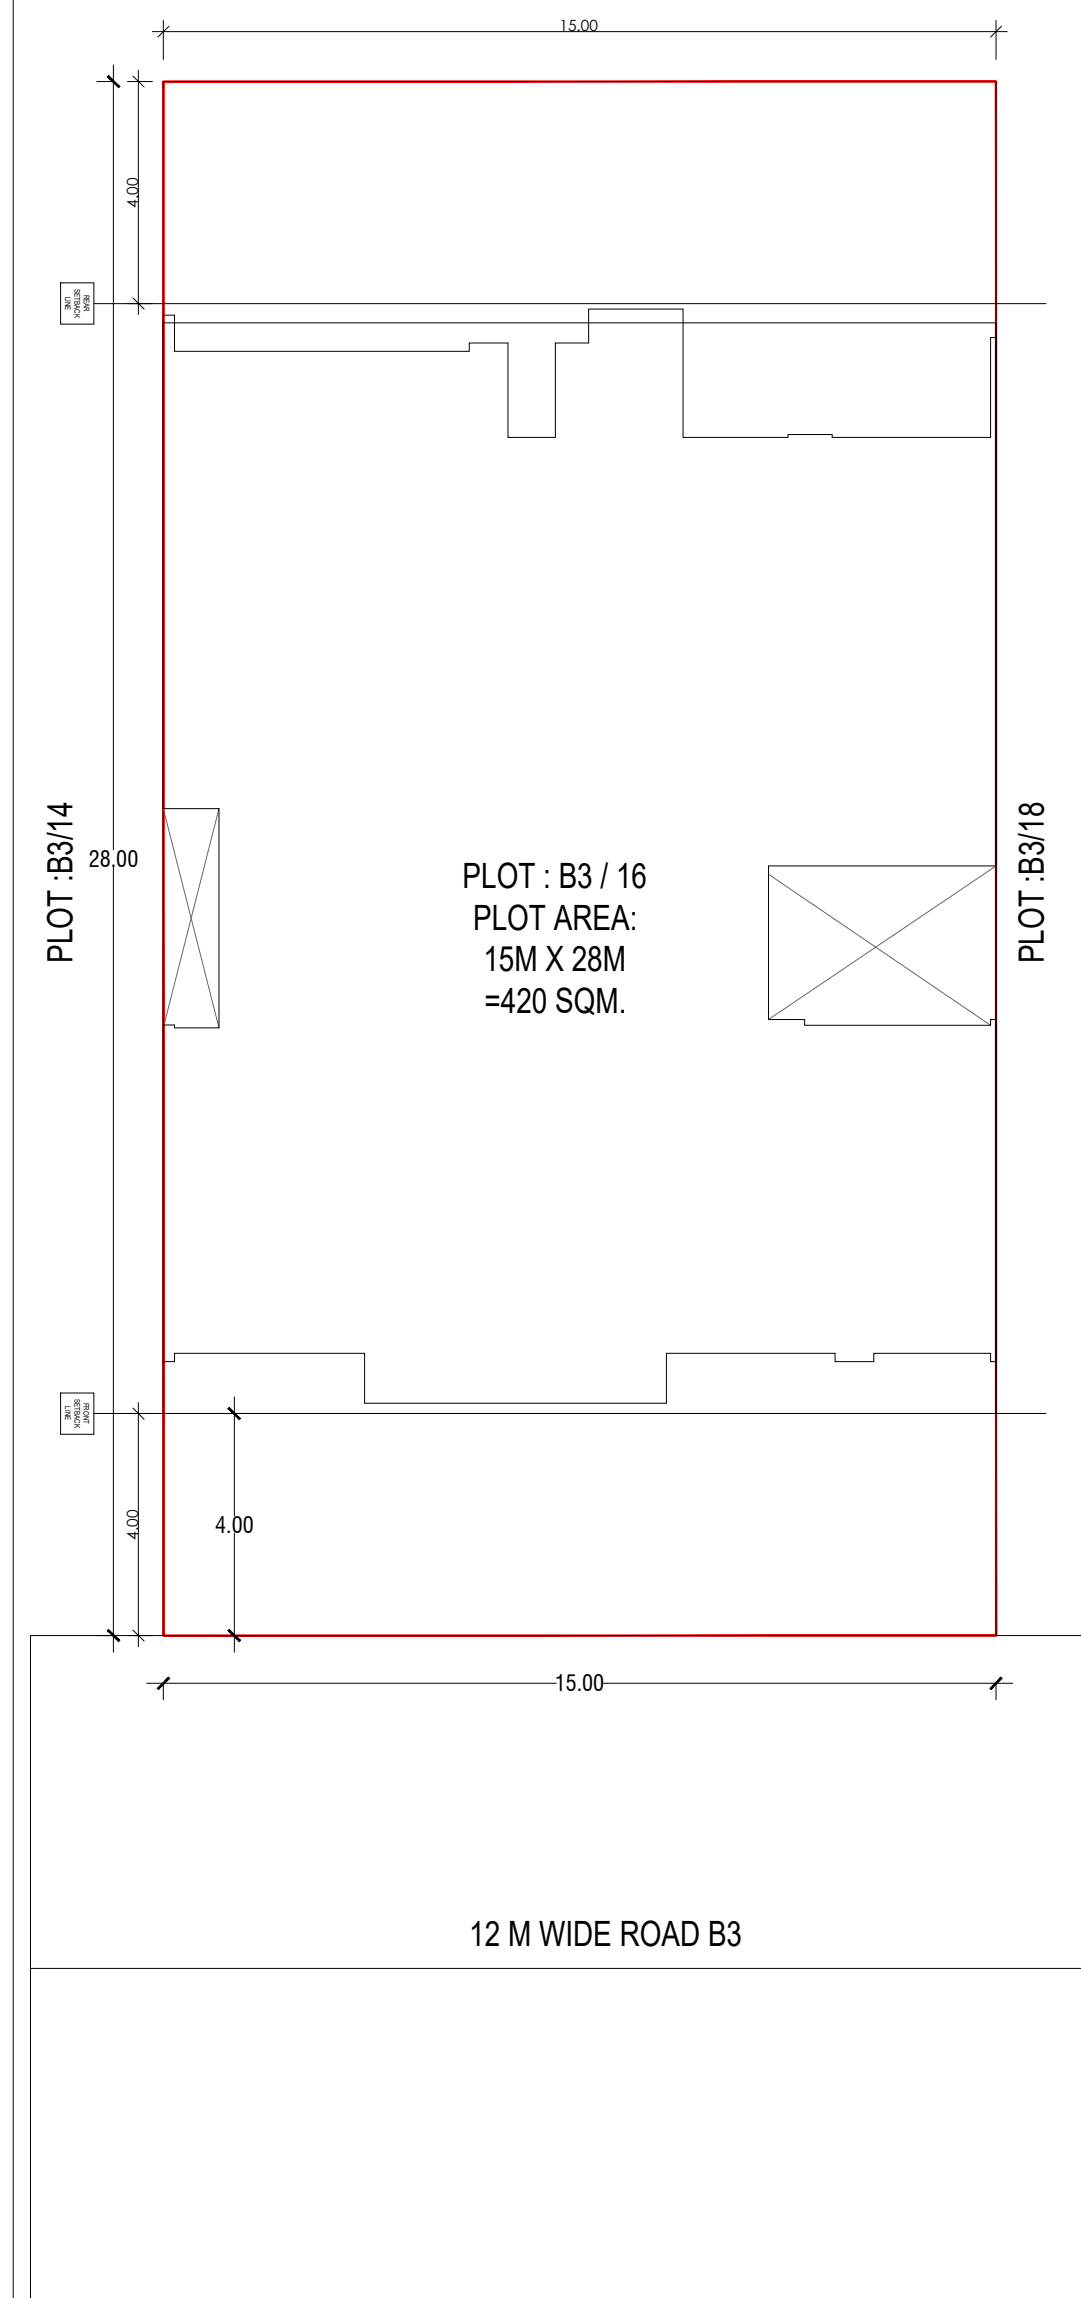


SITE PLAN

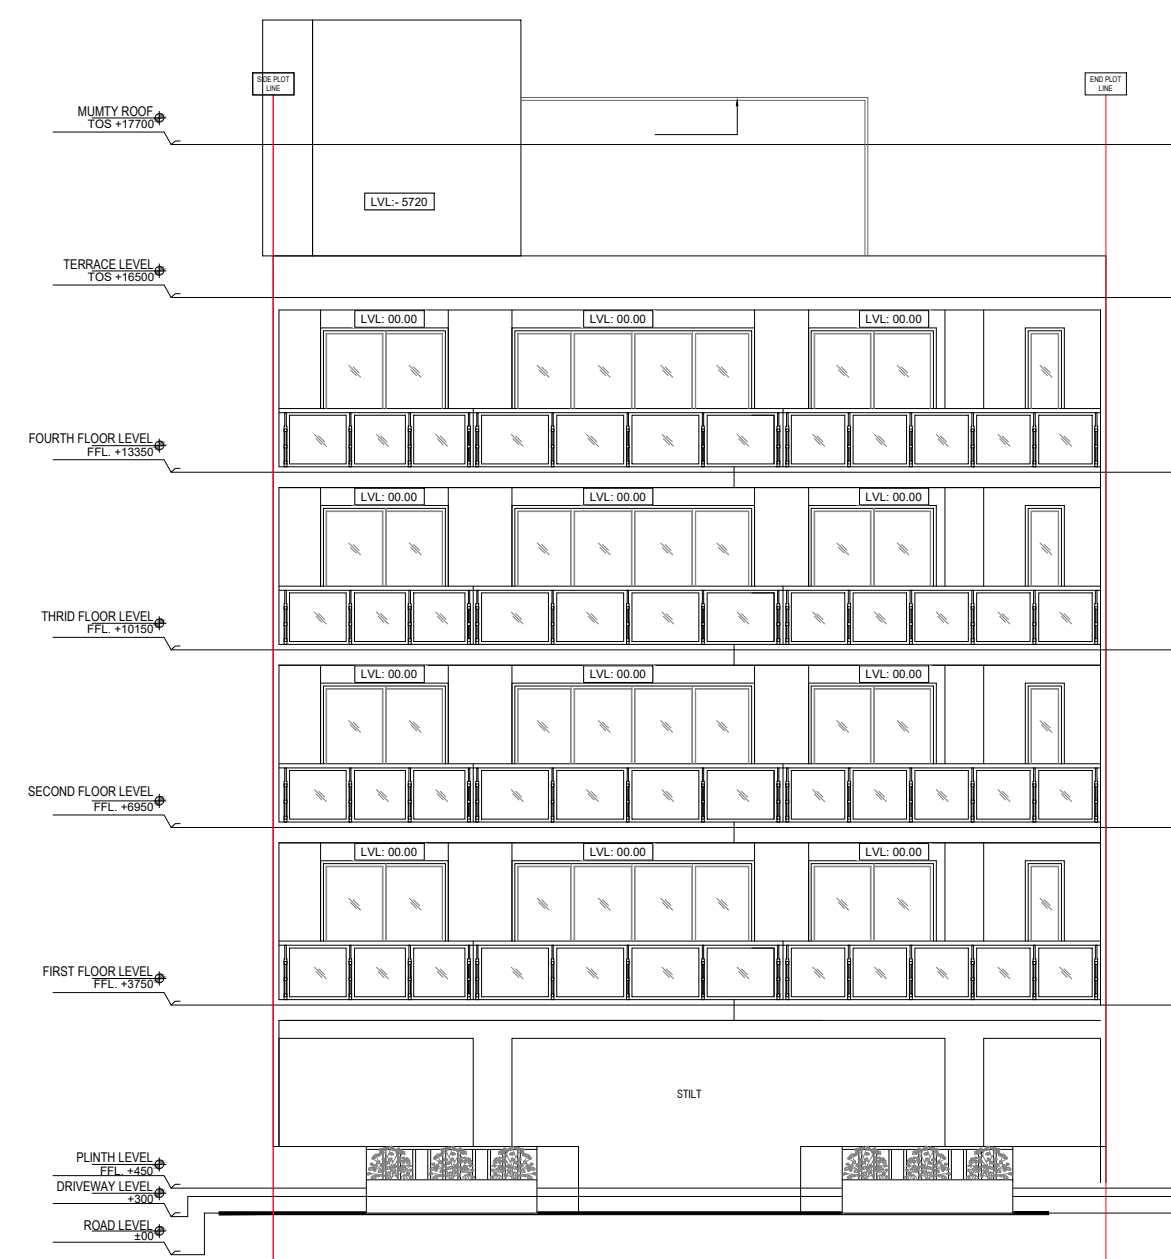


FRONT ELEVATION

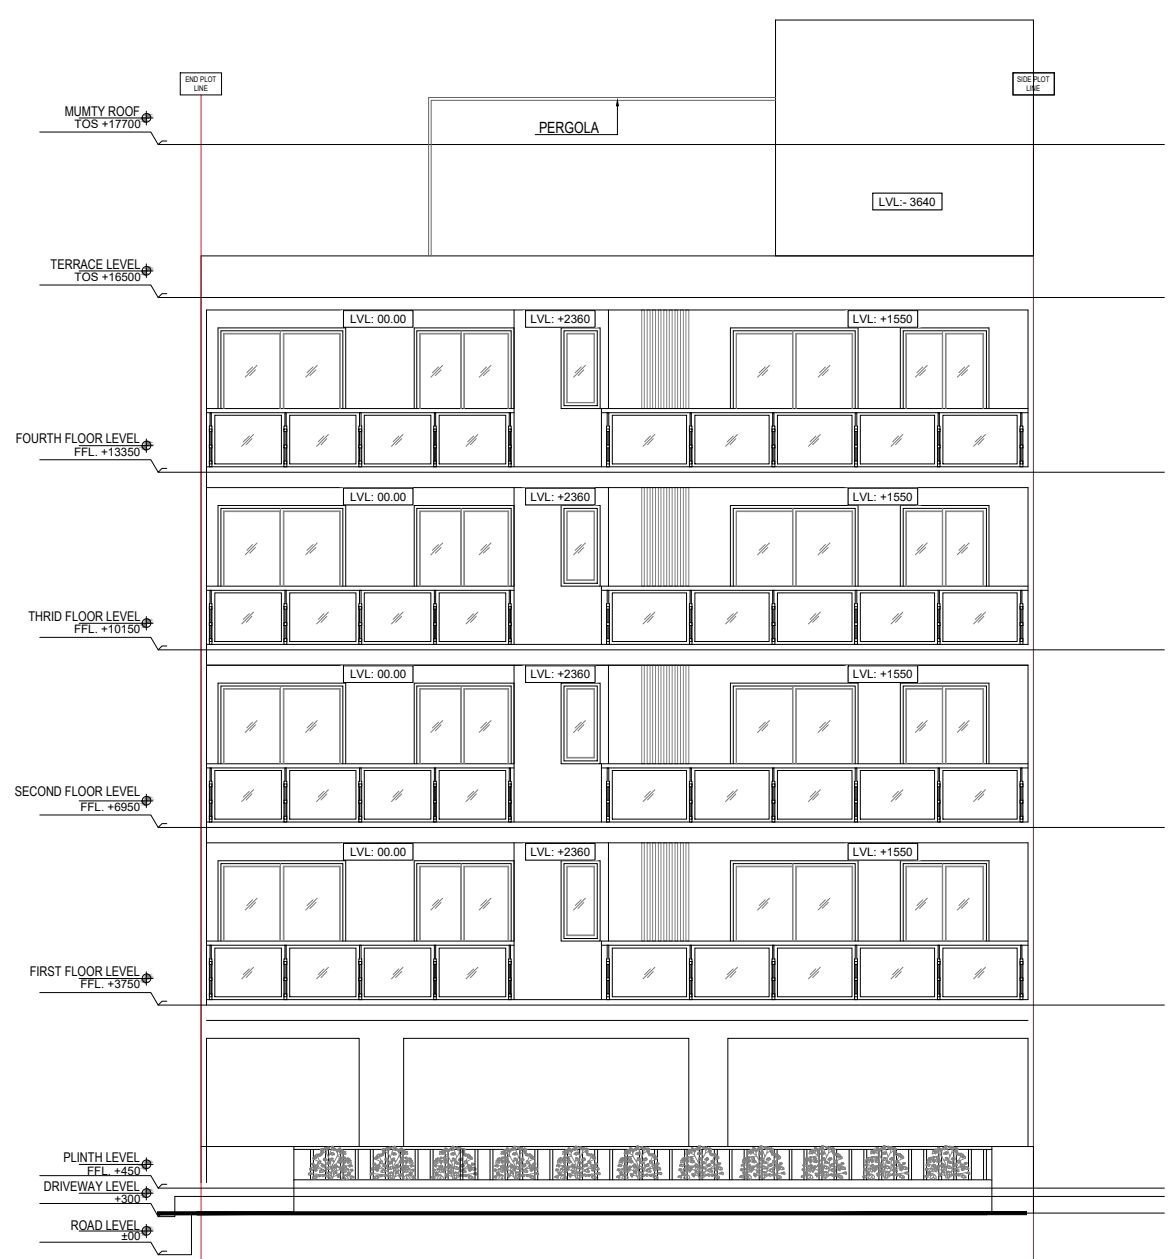


REAR ELEVATION

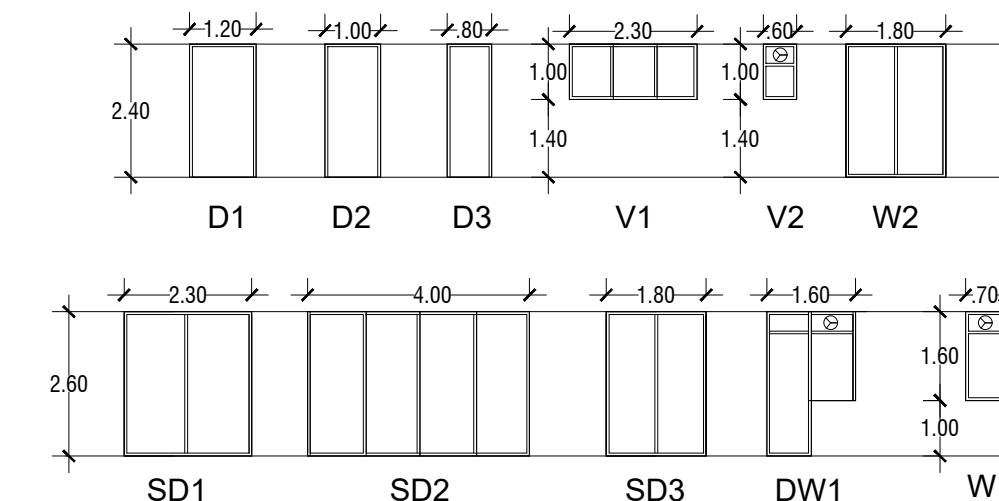

DOOR WINDOW SCHEDULE

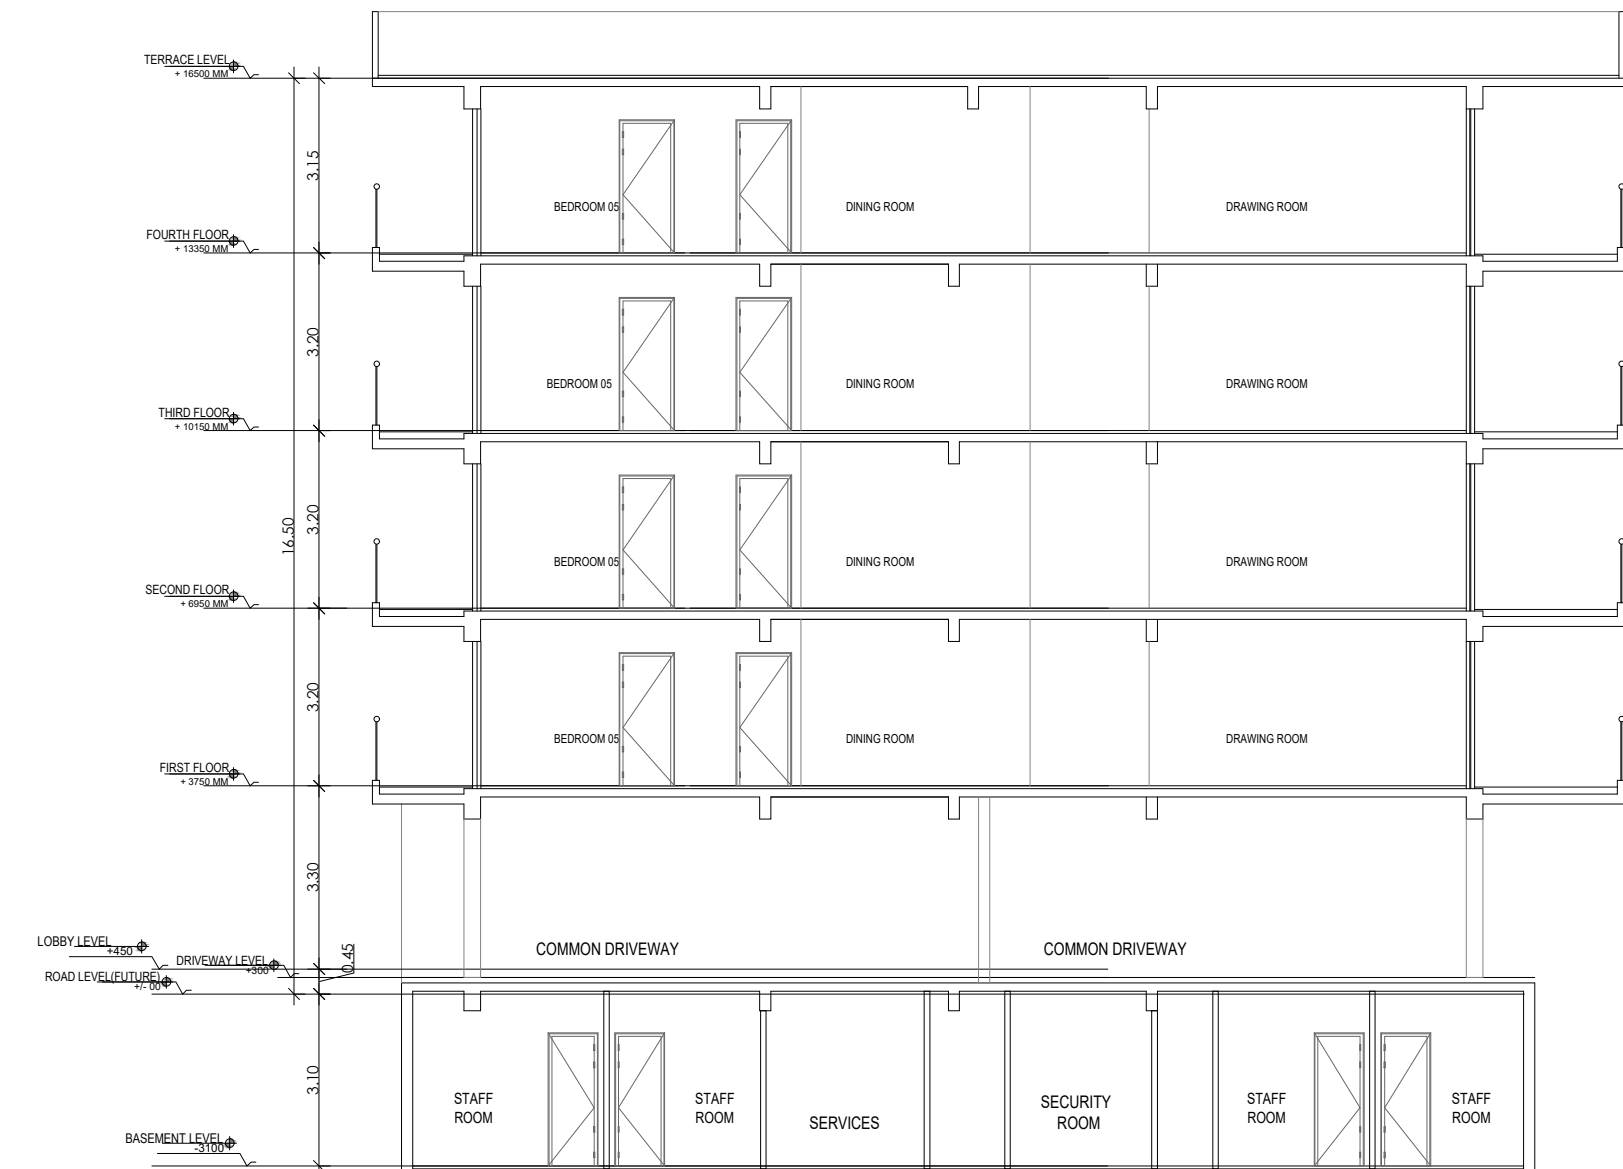

SECTION 2

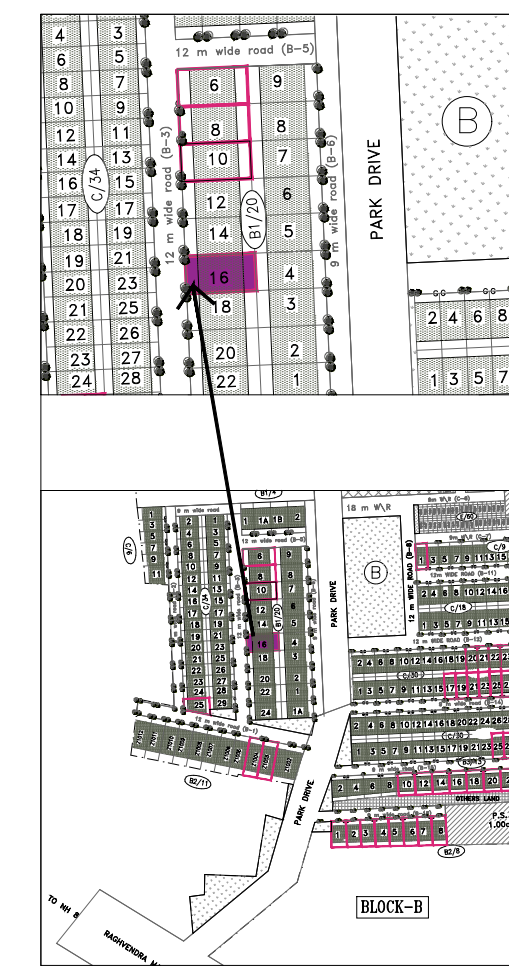

PLOT TYPE AS PER REVISED ZONING PLAN FOR DLF - 5, GURUGRAM (HARYANA) PLOT NO: B-3 / 16, AT 12 M WIDE ROAD B-3

Clients :-

M/s DLF LIMITED.

Architects

Arcoo Associates Pvt. Ltd.

Plot- 36b, Sec-32, Gurgaon-122001

Ph. : 26242050, 26242169

Architect's Signature



Owners' Signature

Project :-

Proposed Residential Building (Independent floors), On Plot No. B-3 / 16, DLF - 5, Gurugram, Haryana

Drawing Title:- FLOOR PLANS, ELEVATION & SECTION, SITE PLAN

Date

24-12-2021

Drawing No.

01

SCALE