
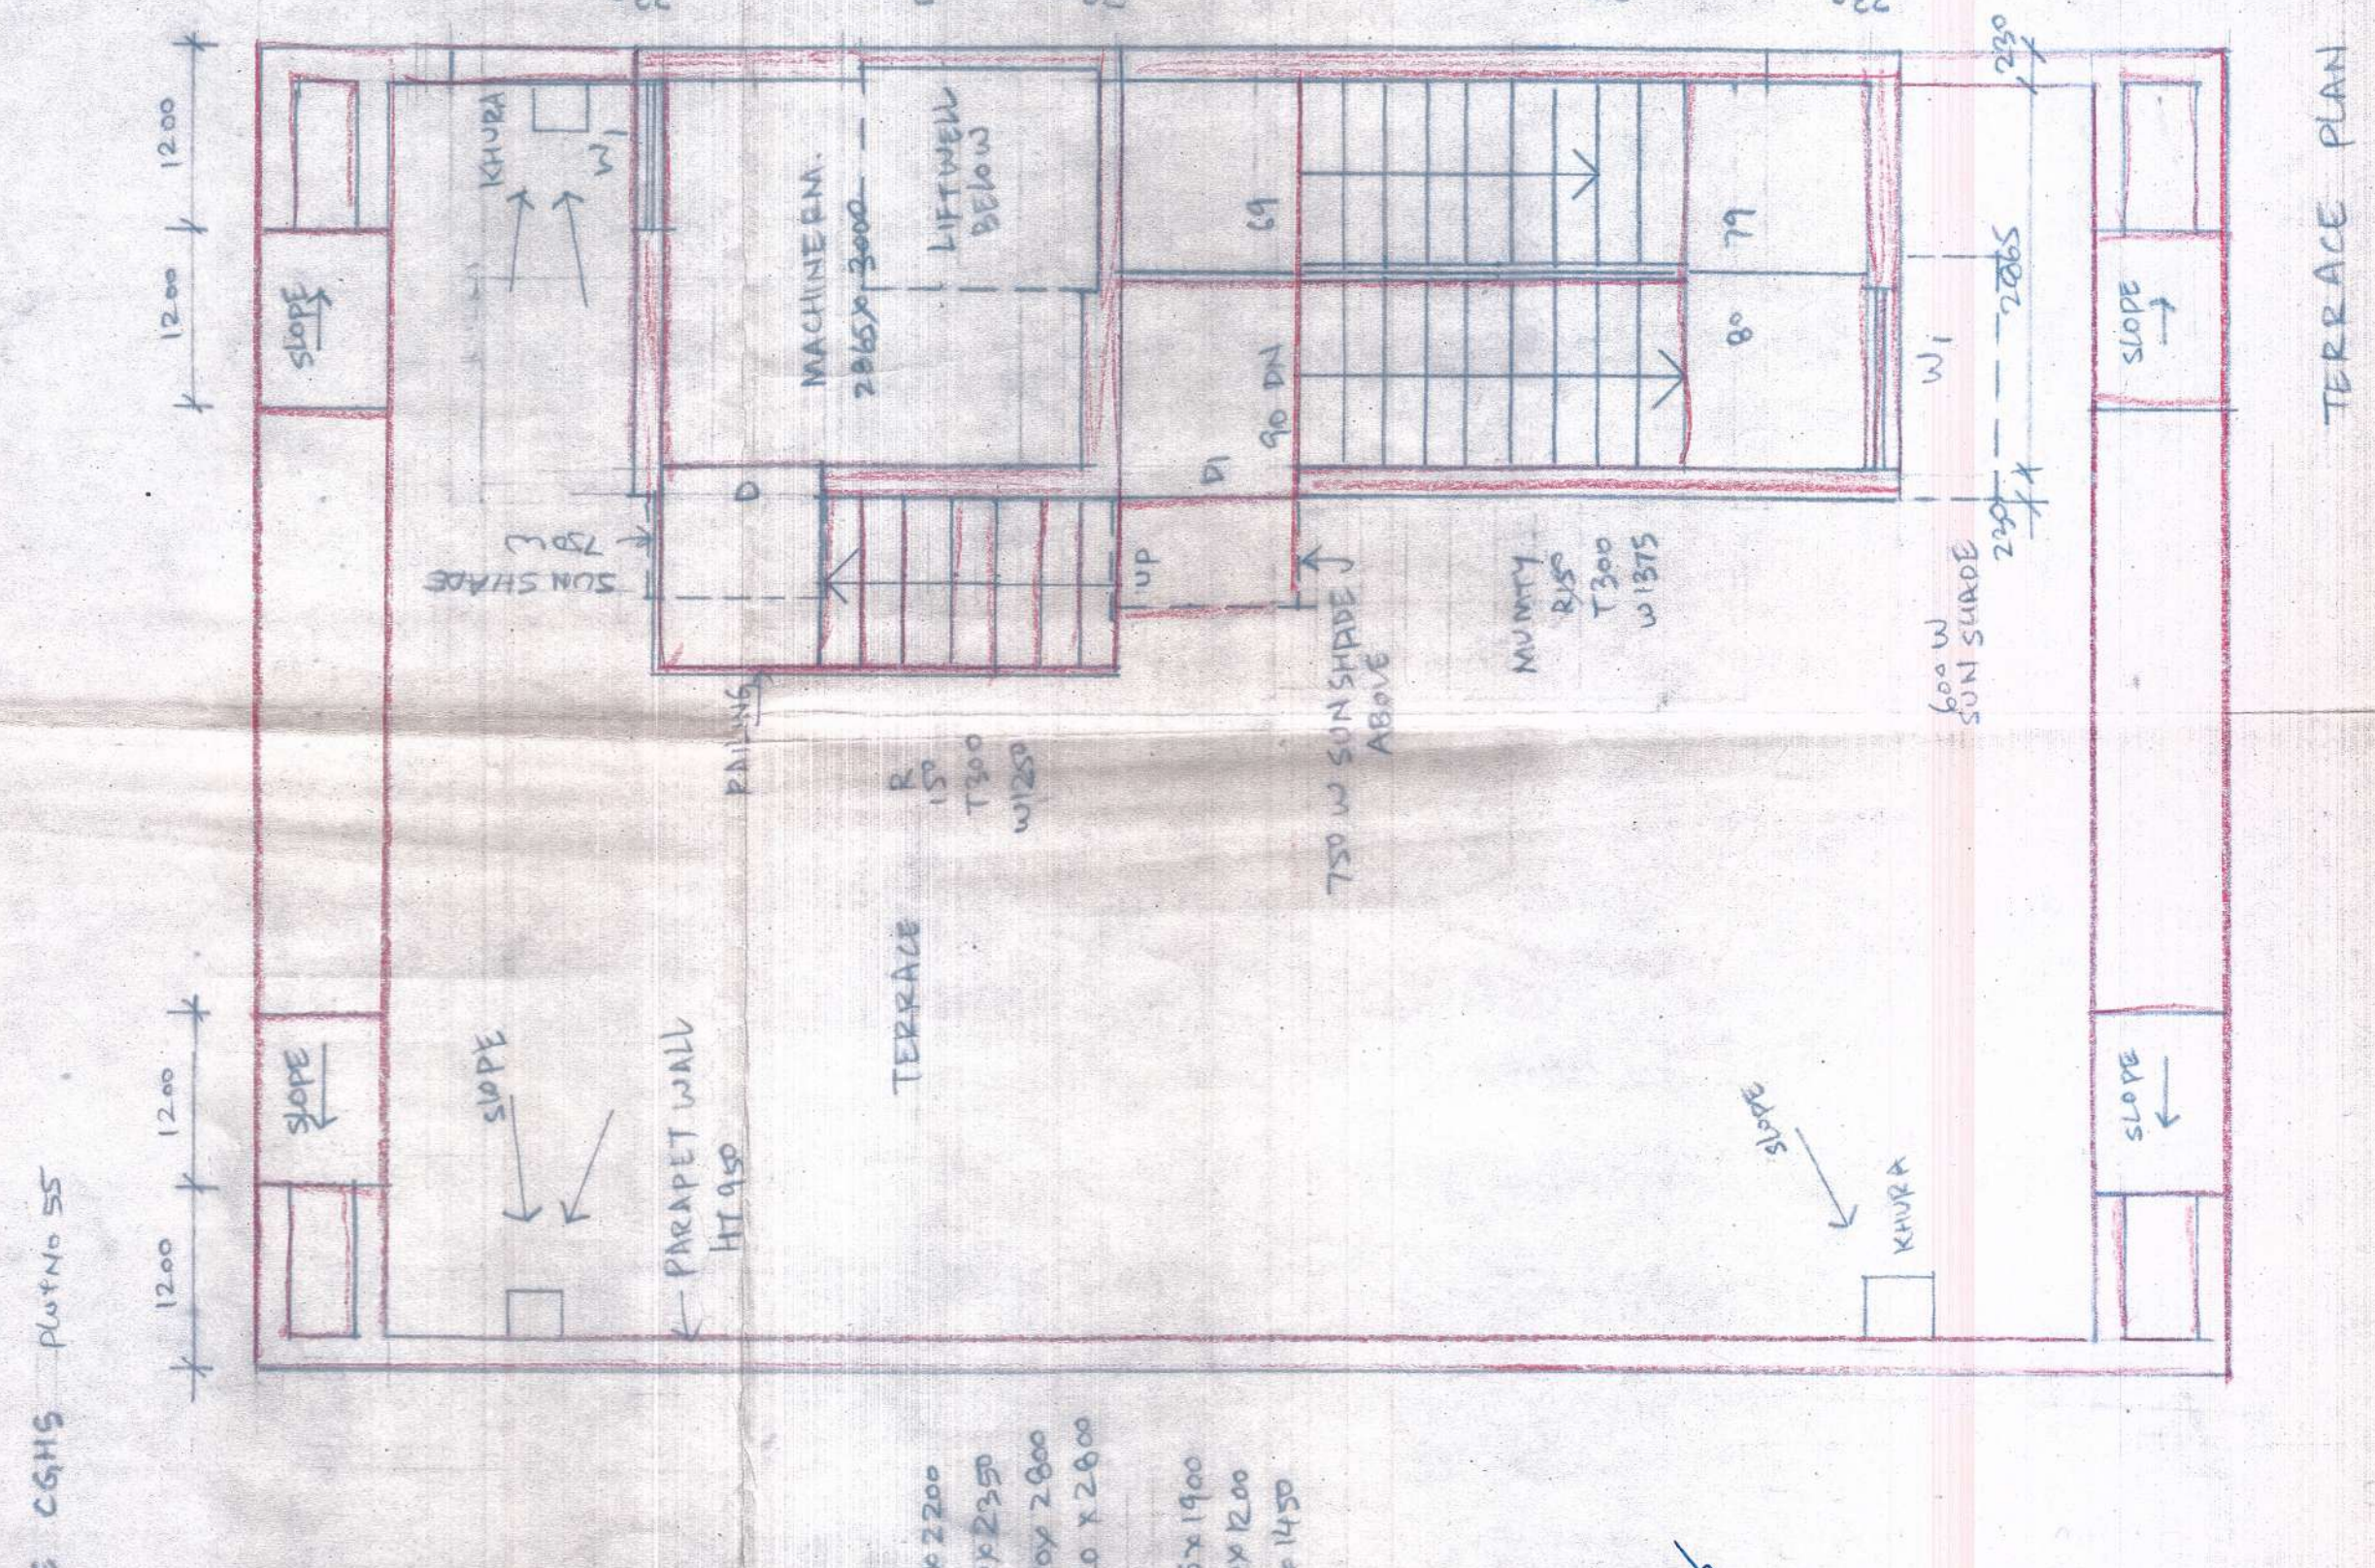
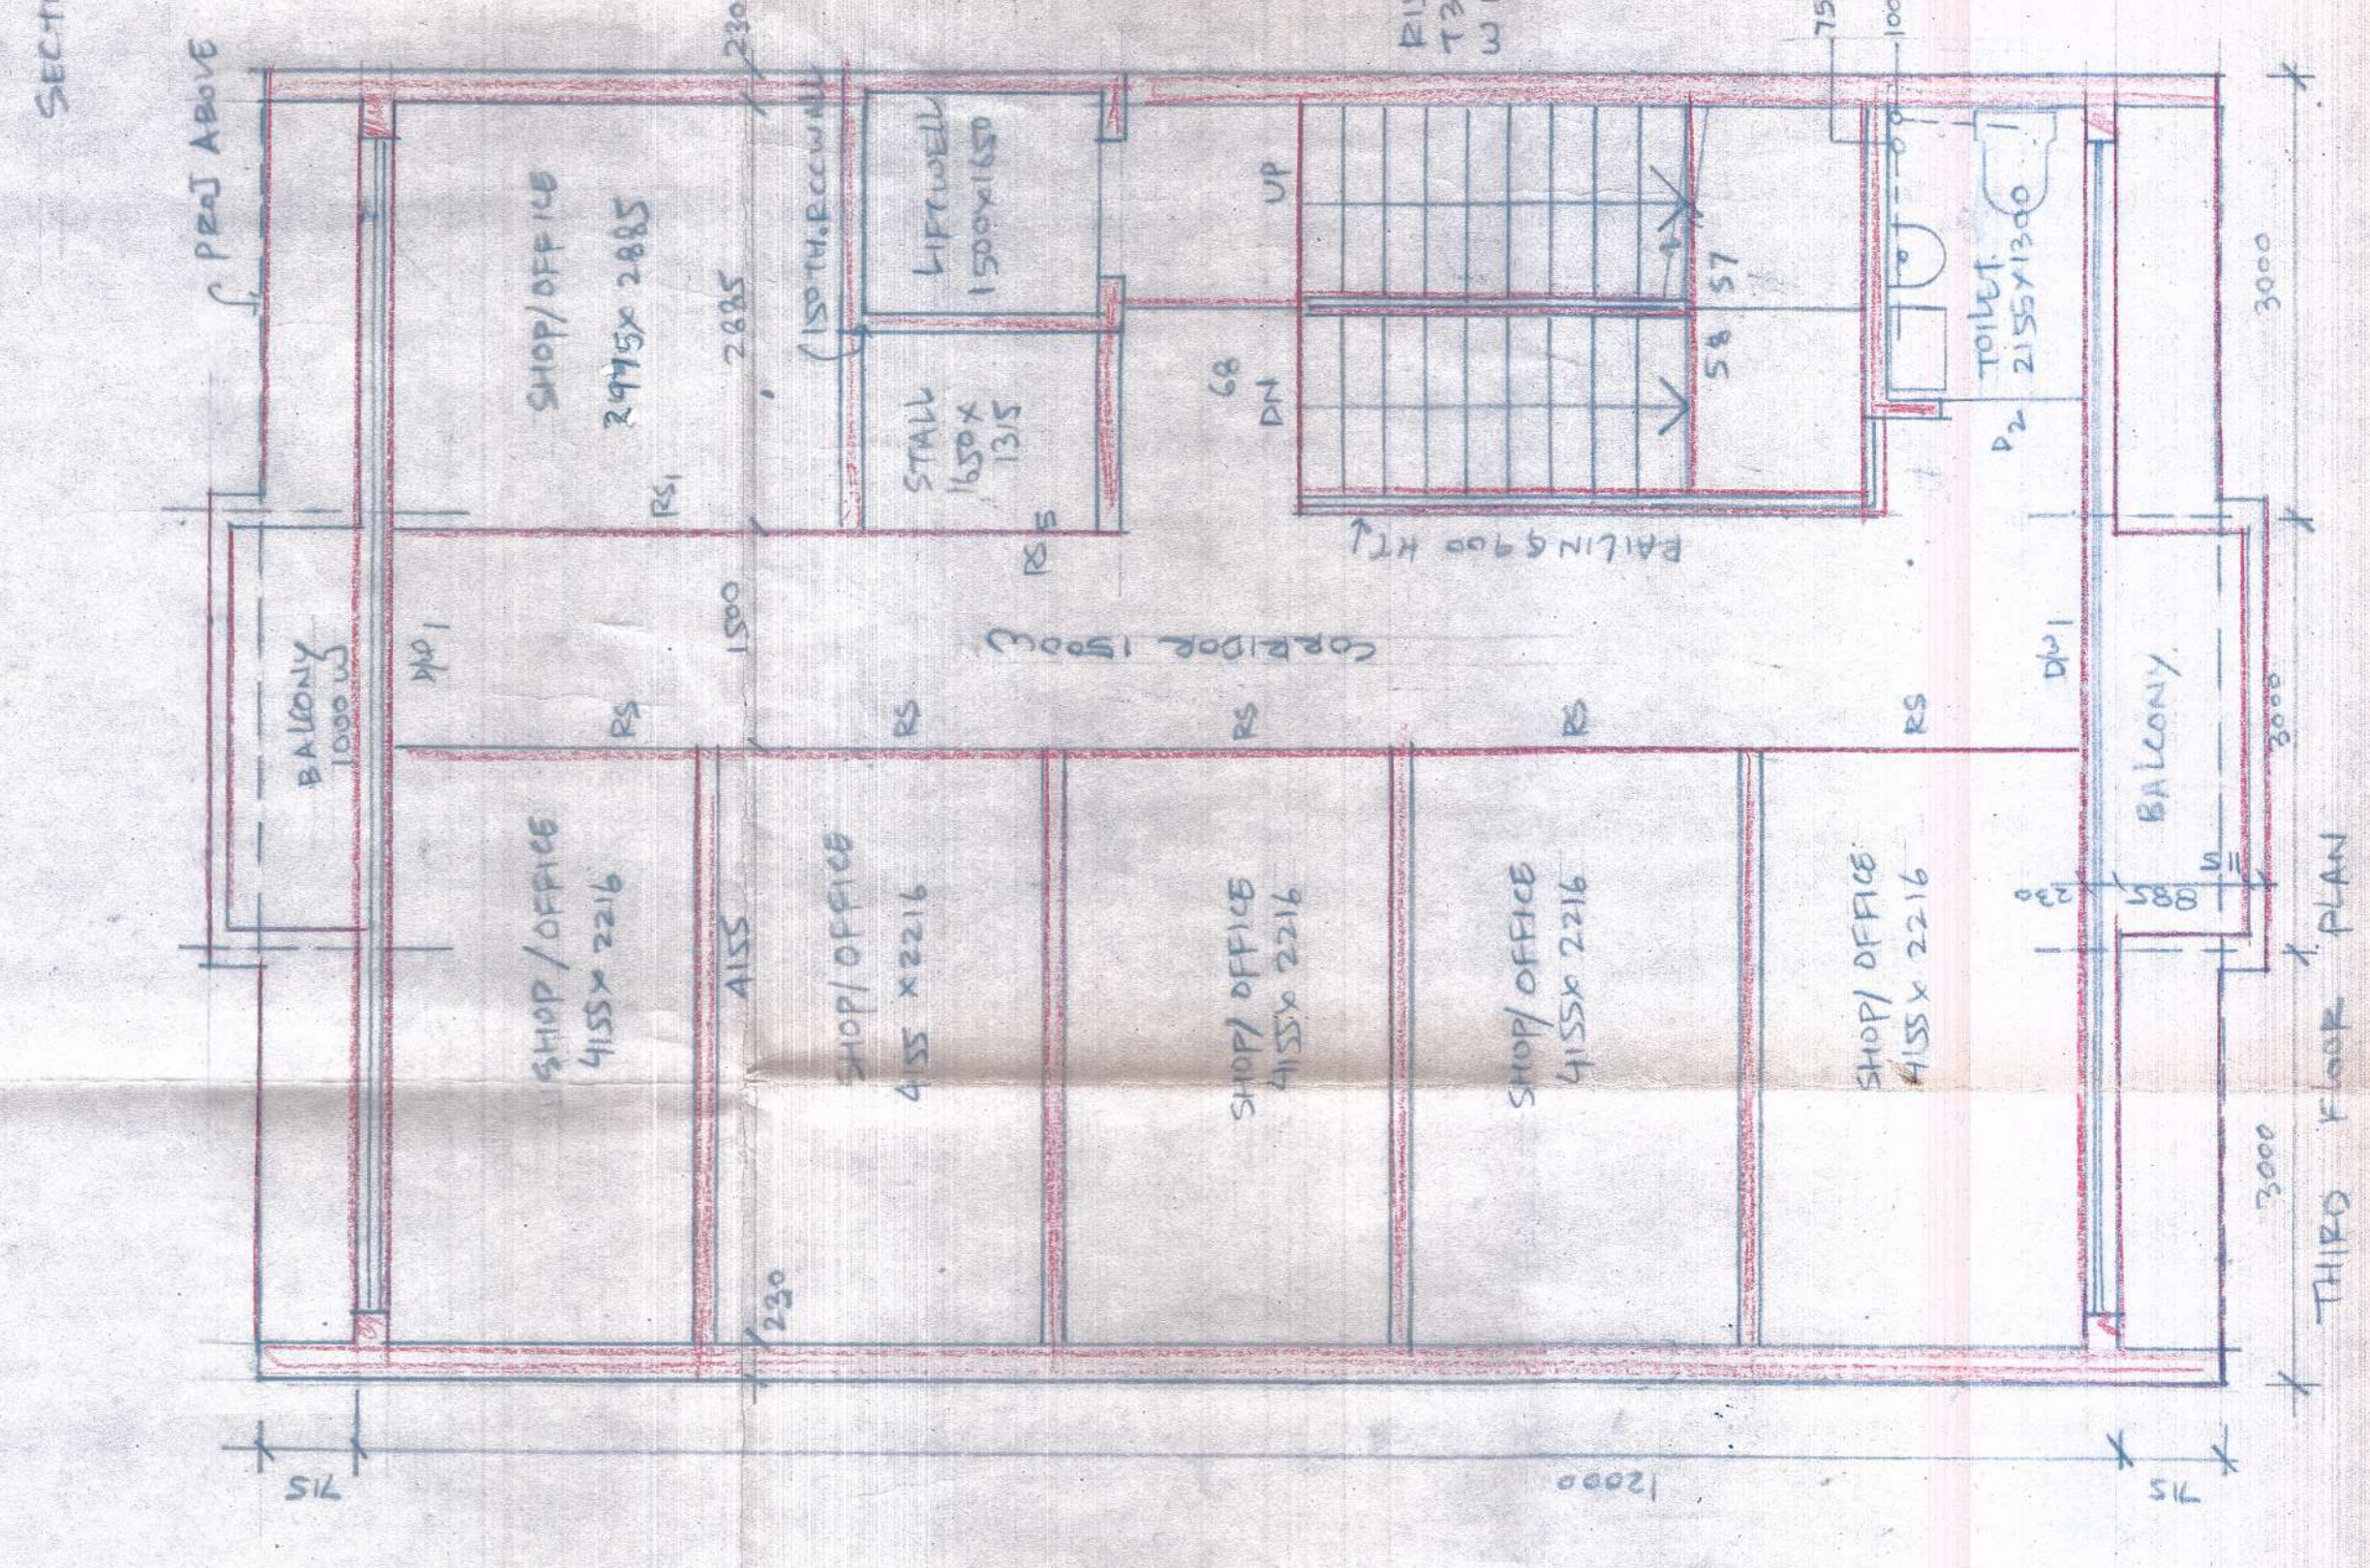
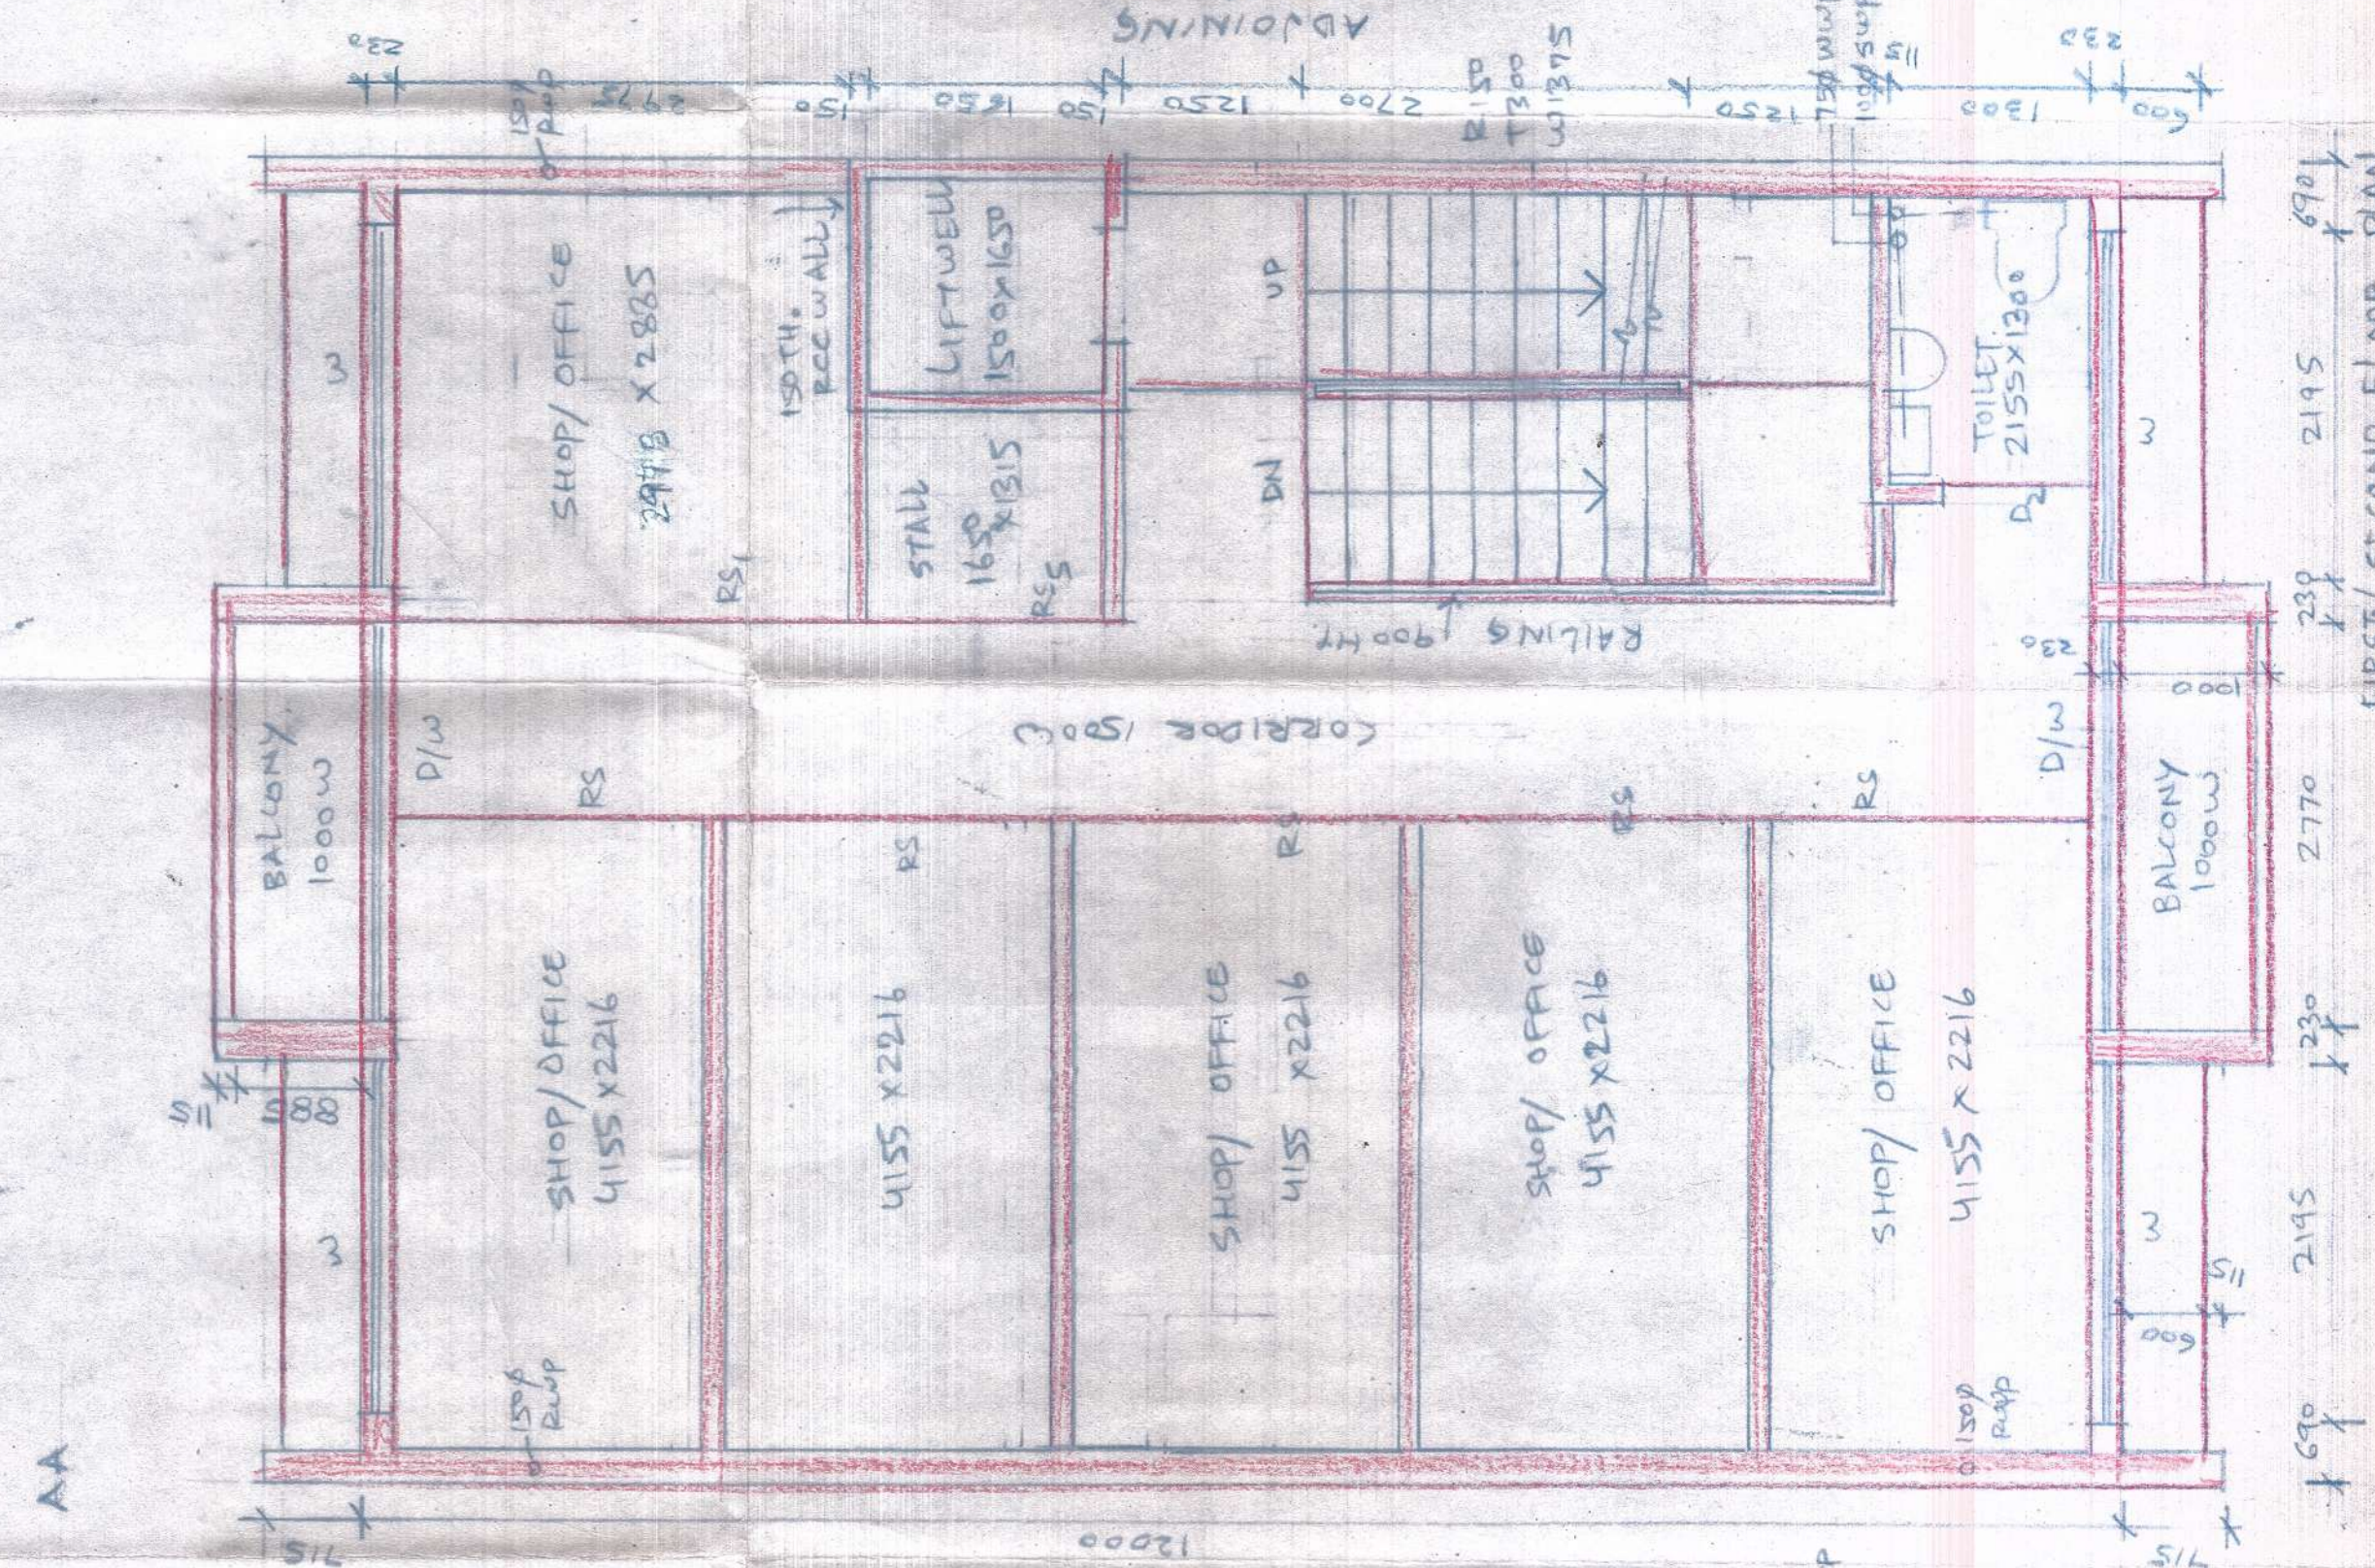
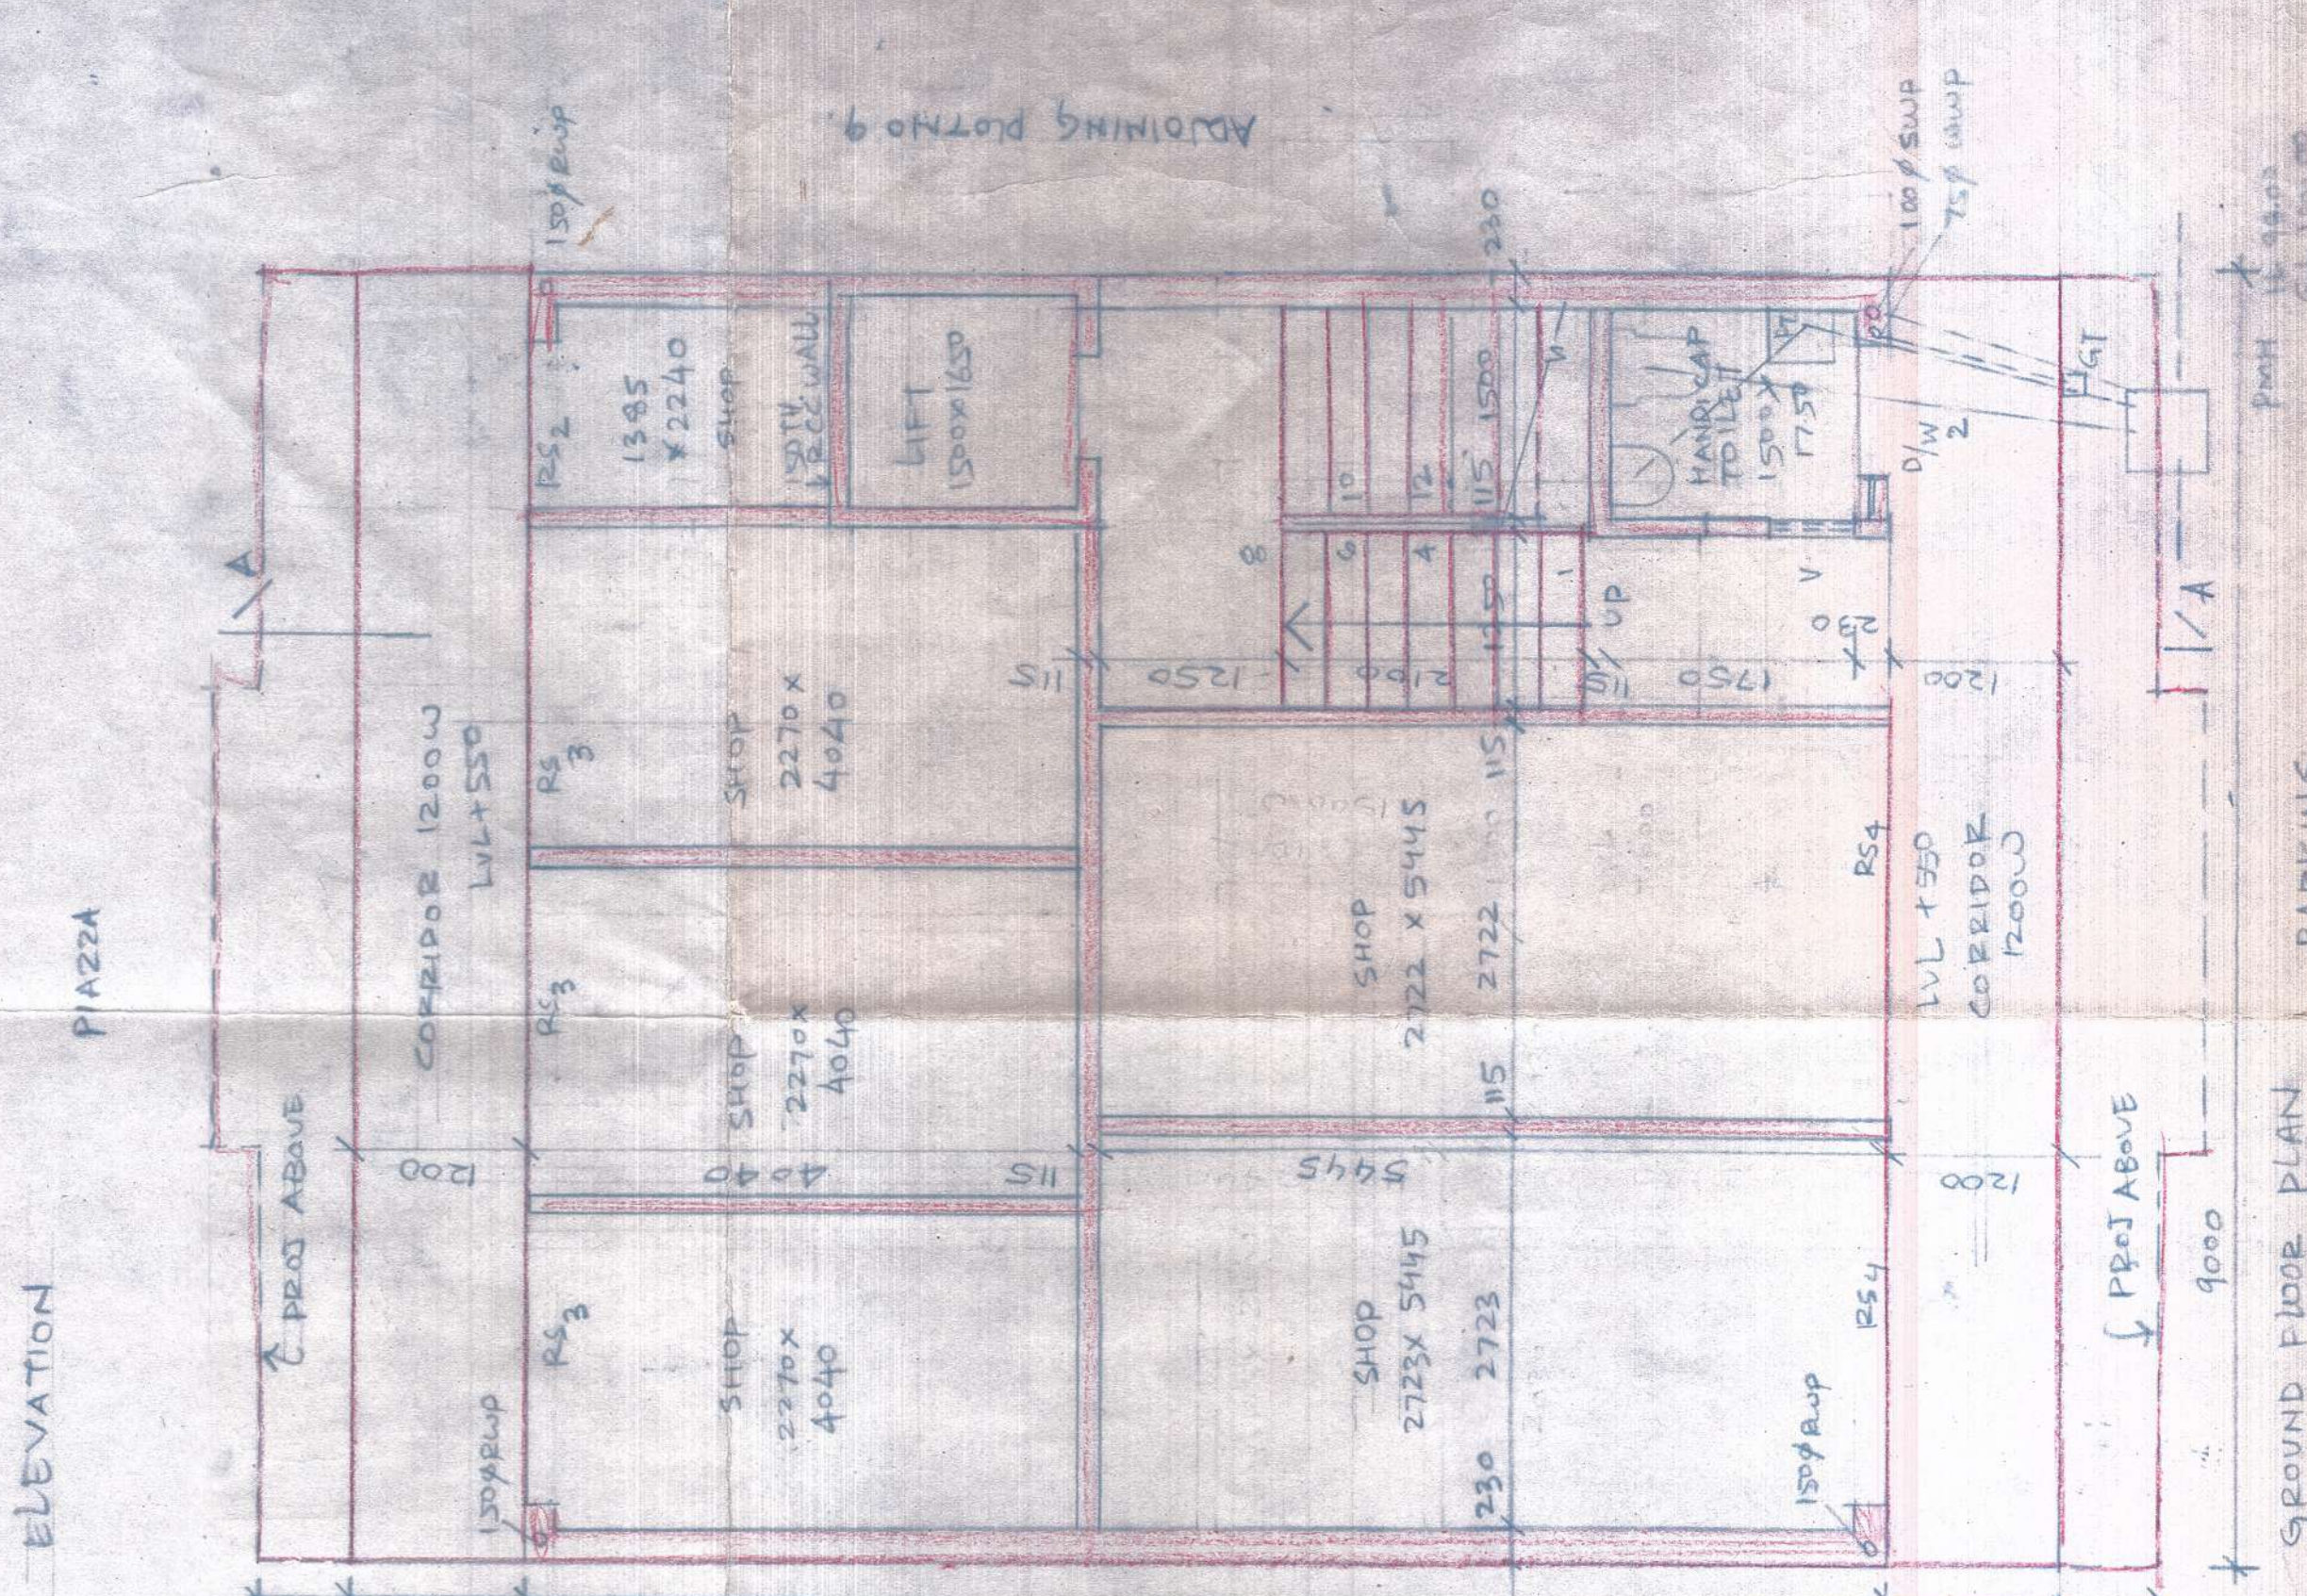


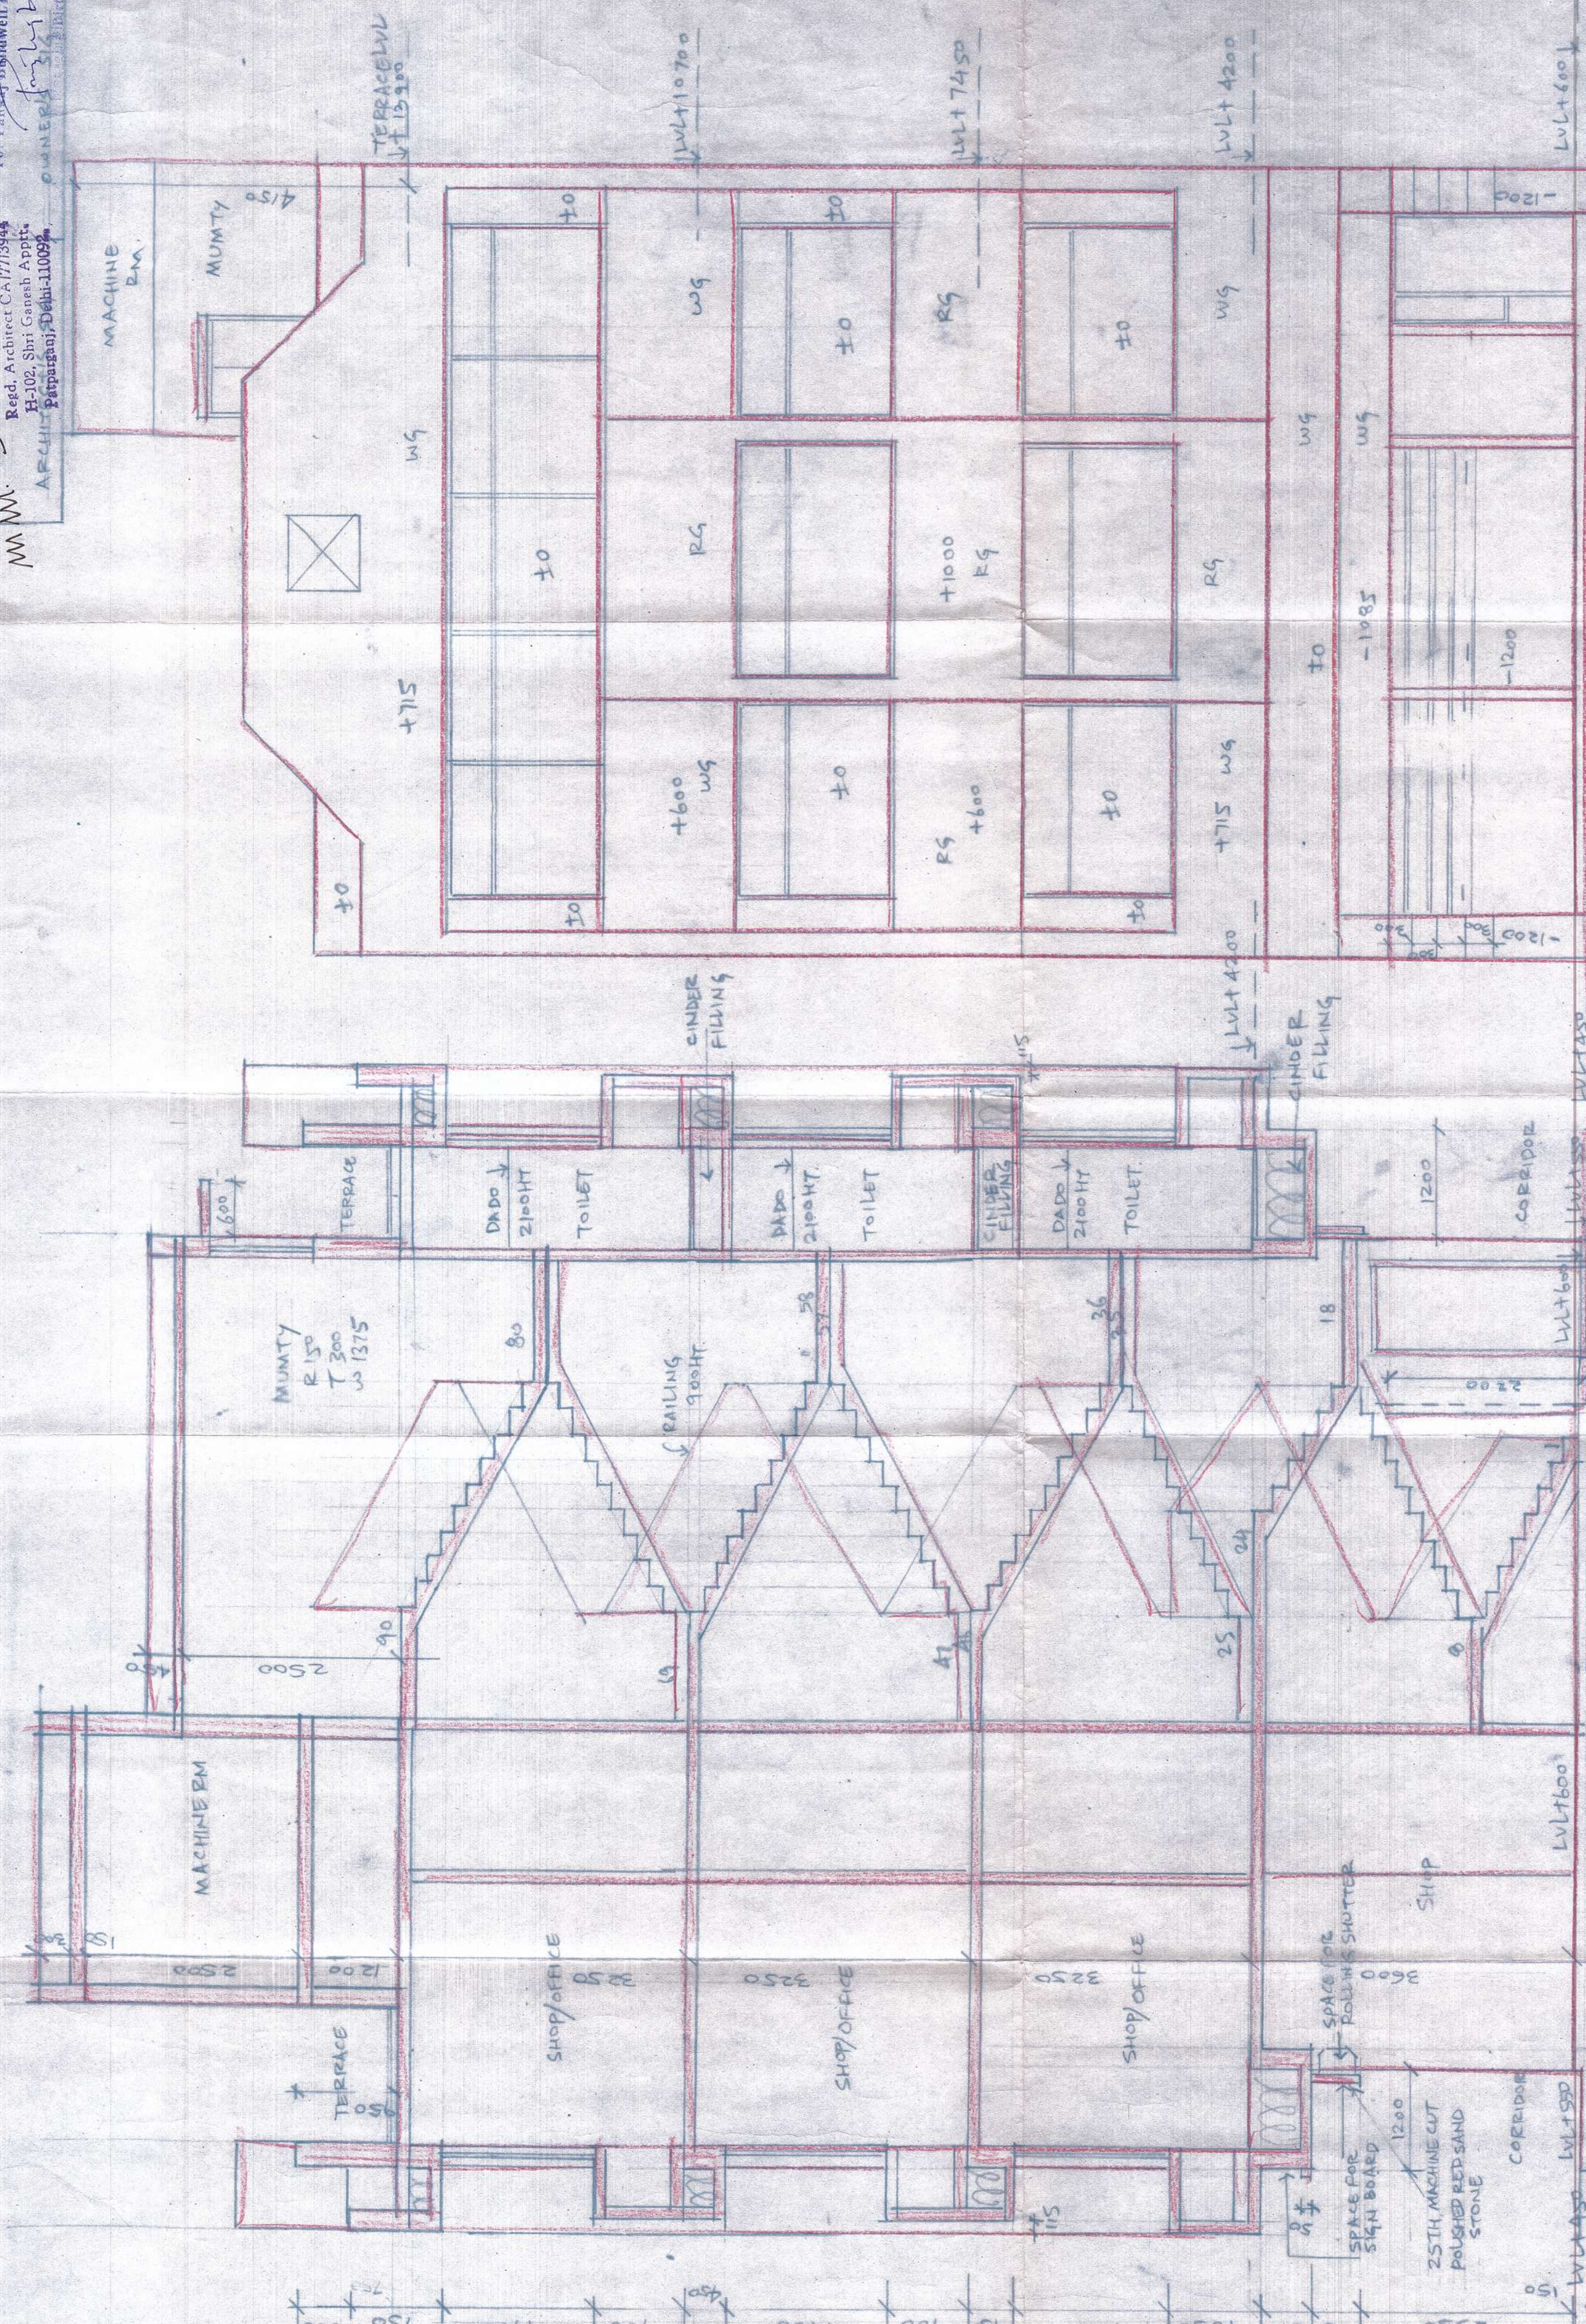


AREA STATEMENT									
AREA OF PLOT									
PERMISSIBLE G.F. AREA	=	108 M ²							
PROPOSED SECOND FLOOR AREA	=	108 M ²							
PERMISSIBLE FIRST FLOOR AREA	=	108 M ²							
PROPOSED FIRST FLOOR AREA	=	108 M ²							
PERMISSIBLE SECOND FLOOR AREA	=	108 M ²							
PROPOSED SECOND FLOOR AREA	=	108 M ²							
PERMISSIBLE THIRD FLOOR AREA	=	108 M ²							
PROPOSED THIRD FLOOR AREA	=	108 M ²							
PERMISSIBLE BUILT UP AREA	=	432 M ²							
PROPOSED BUILT UP AREA	=	432 M ²							

ALL FACING EXT FINISH SHOULD BE WHITE GRIT
UNLESS UNTIL SPECIFIED.

W.G. : MEANS WHITE GRIT OF WHITE MARBLE STONE 28 SIZE
AGGREGATE IN WHITE CEMENT WITH HORIZONTAL GROOVES 300 c/c.

E.G. : MEANS RED GRIT OF RED SAND STONE 28 SIZE AGGREGATE IN
WHITE CEMENT WITH AGRA RED SAND STONE COLOUR MATCHING APPROVED
SHADE WITH HORIZONTAL GROOVES 300 c/c.

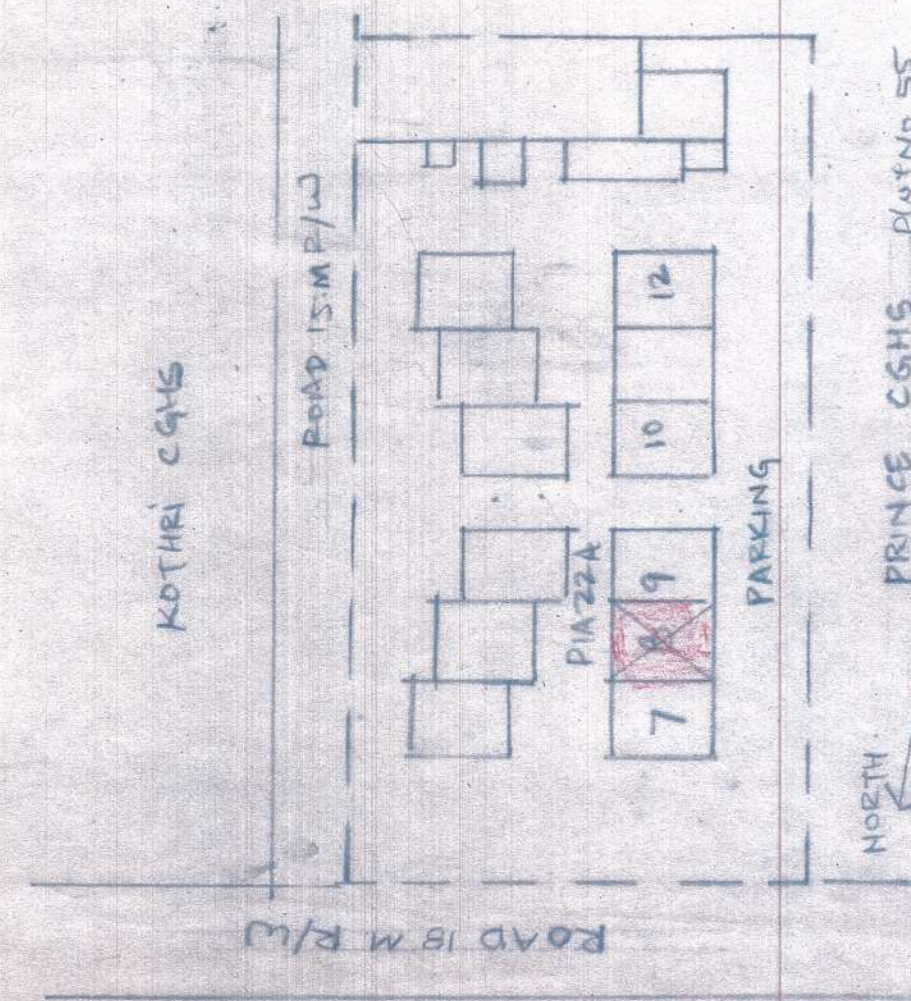

SITE PLAN

SCHEDULE OF OPENING

K5	2260 X 2350	D1	2200 X 2200
K51	2400 X 2350	D2	1000 X 2350
K52	1150 X 2350	DW	27700 X 2800
K53	2100 X 2350	DW1	7620 X 2800
K54	2400 X 2350		
K55	1650 X 2350	W	2195 X 1900
		W1	1000 X 1200

दिल्ली विकास प्राधिकरण
 भवन अनुभाग (एच.एच.आई)
 स्वीकृत
 पत्र सं० F13C/ISB/ 2005/16668
 दिनांक : 5-12-2005
 के अनुसार तब देया
 5/12/2016
 संसाधक अभियन्ता-II