



DRAWING TITLE	DRG. NO.
SUBMISSION DRAWING	
LAYOUT PLAN	S - 01

NOTE- 8 BORE HOLES
OF 20 METER DEPTH

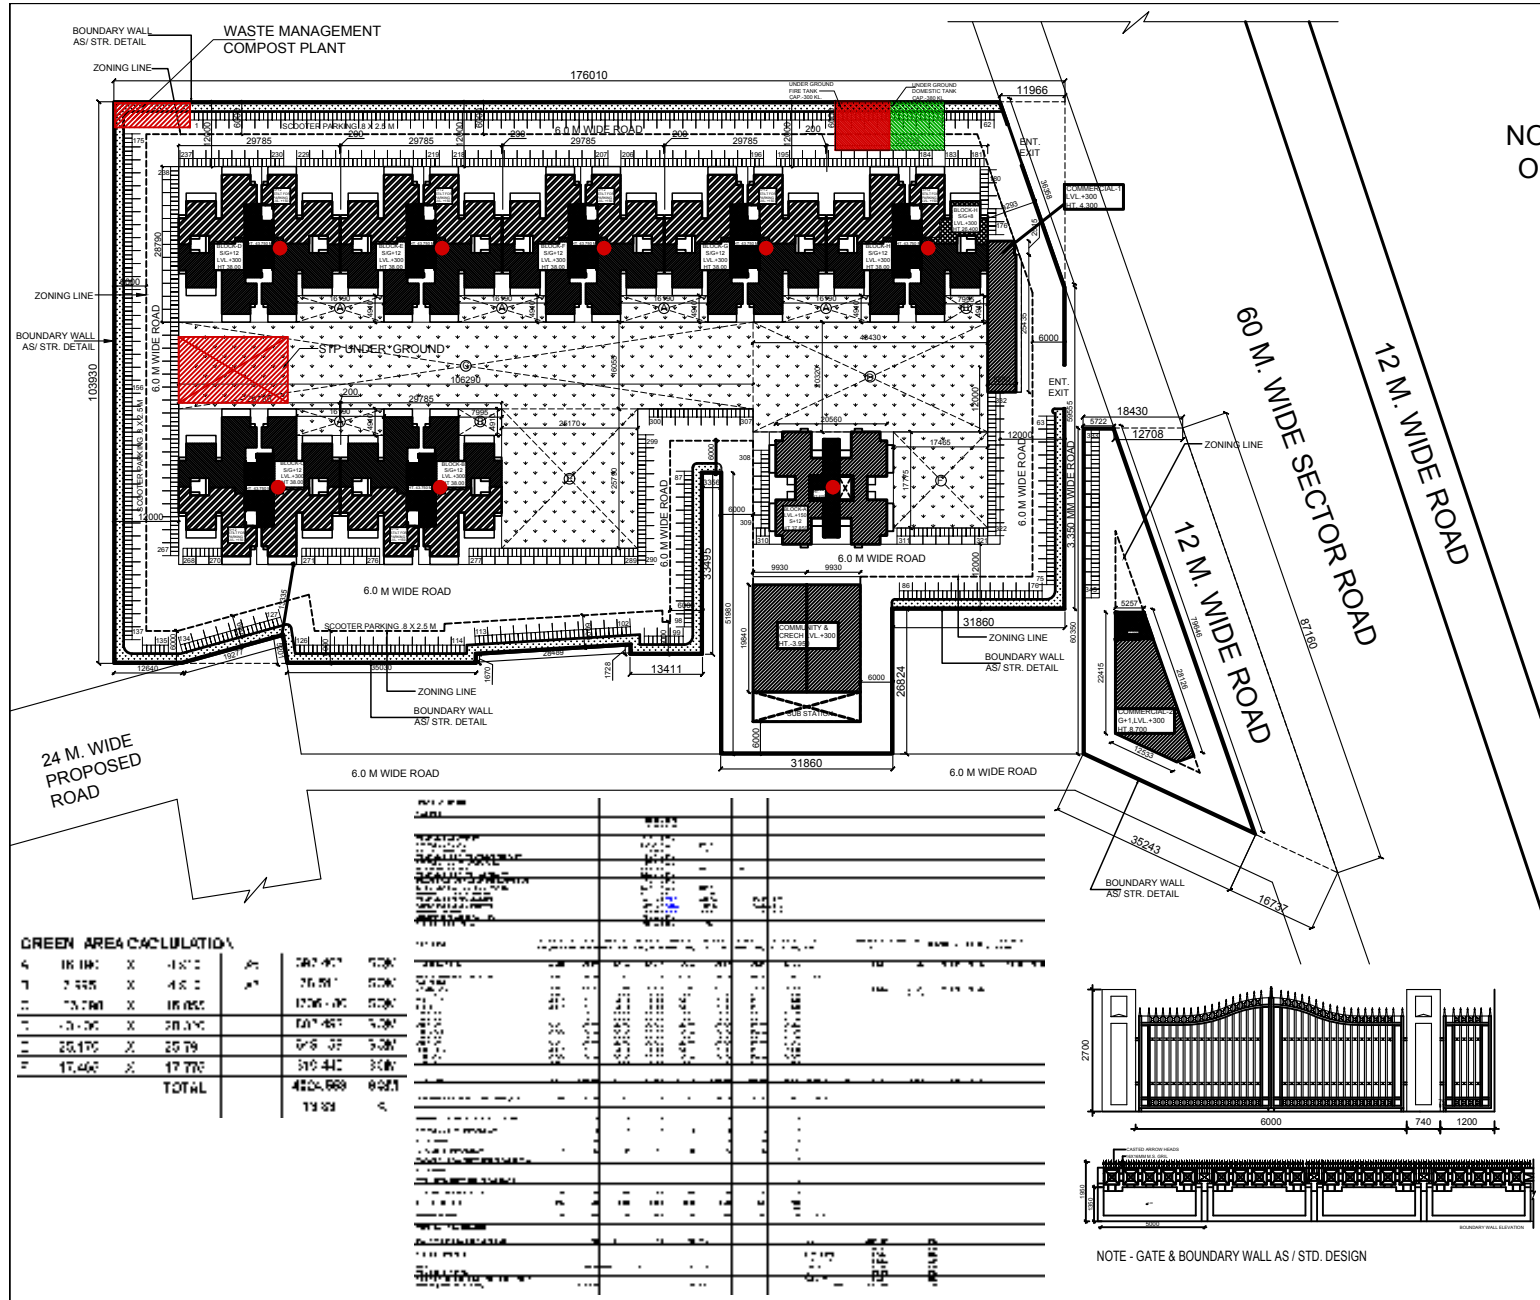

PROJECT TITLE	
SCALE	NTS
DATE	JAN. 2016
DEALT	JAI PRAKASH
CHECKED	VG
ARCHITECT:-	Design Axis architects
T: 34 A, AMI BAGH FARM HOUSE, NEAR SHAMSH TALAB ANDHERA MORTH, MUMBAI, NEW DELHI - 110033 PH - 9811058563, 26644831, 26648146 EMAIL - vireshg@hotmail.com	
ARCHITECT'S SIGN.	
APPLICANT'S SIGN.	

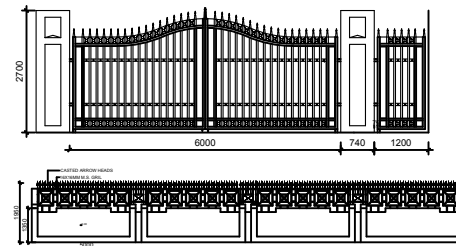

NOTE - GATE & BOUNDARY WALL AS / STD. DESIGN