




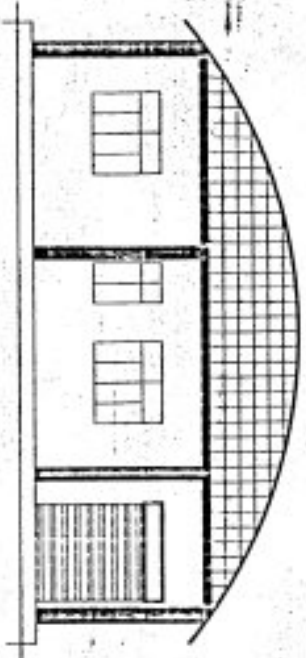


SIDE ELEVATION

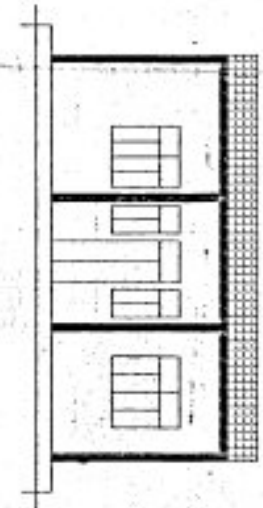


FRONT ELEVATION

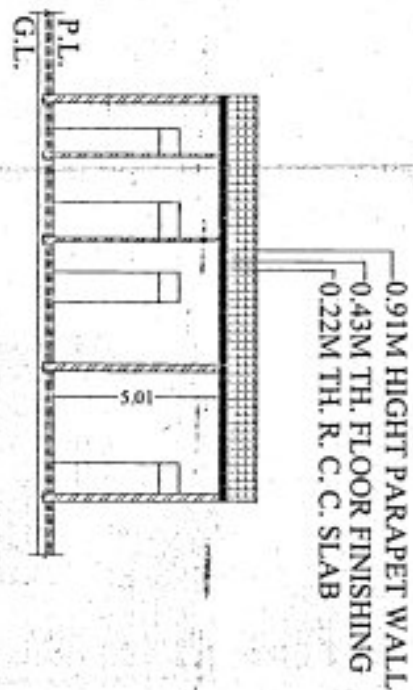


SECTION AT 'C-D'

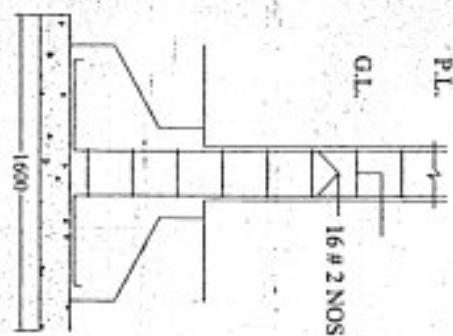


SECTION AT 'A-B'

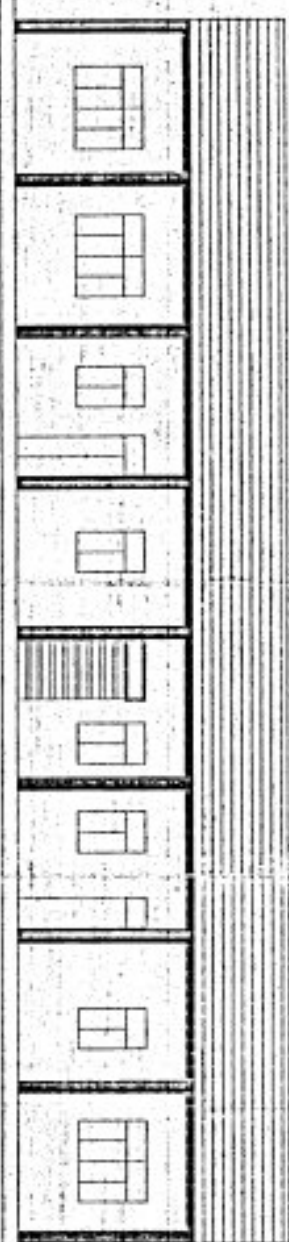


FRONT ELEVATION

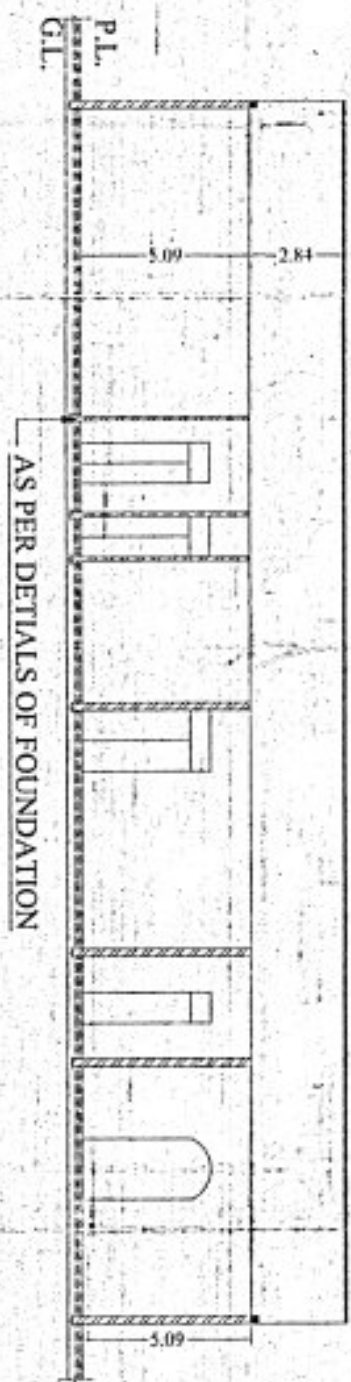


SECTION AT 'A-B'

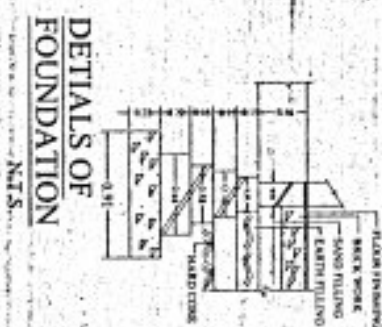


DETAILS OF FOUNDATION

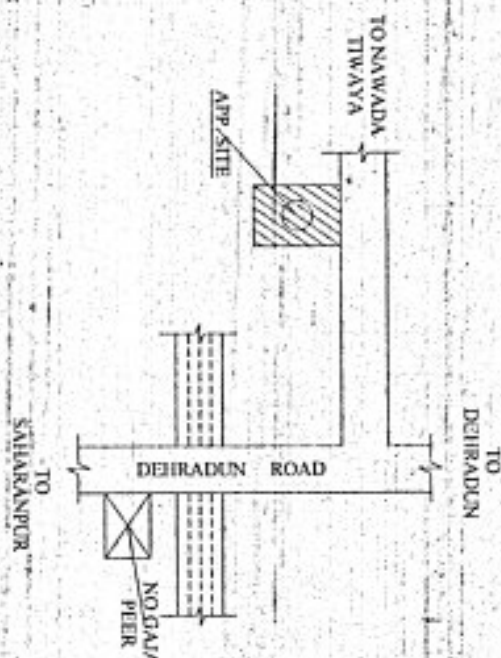


KEY PLAN

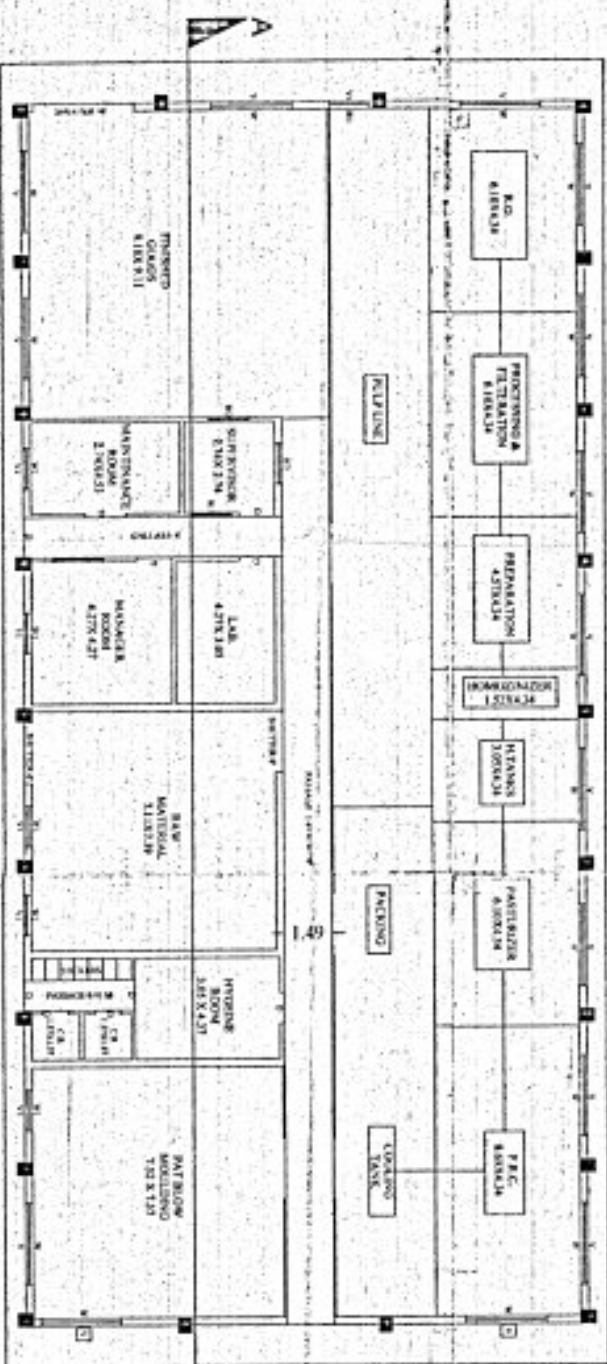


PROP. G. F. MAIN PLANT PLAN

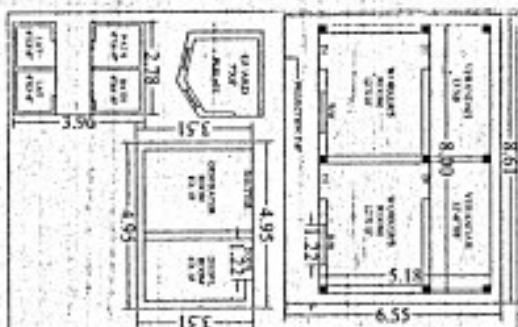


PROP. G.F. LABOUR QUARTERS

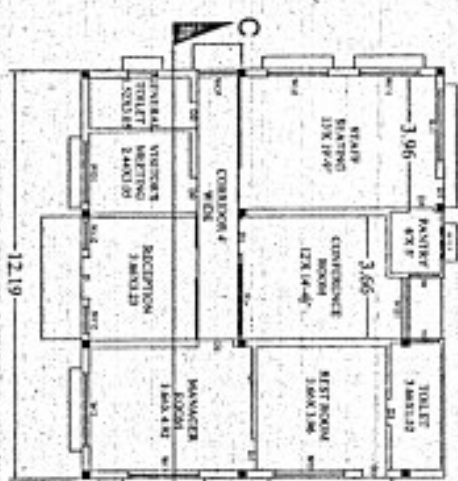

PROP. G. F. OFFICE BLOCK PLAN

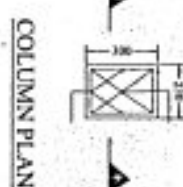


COLUMN PLAN

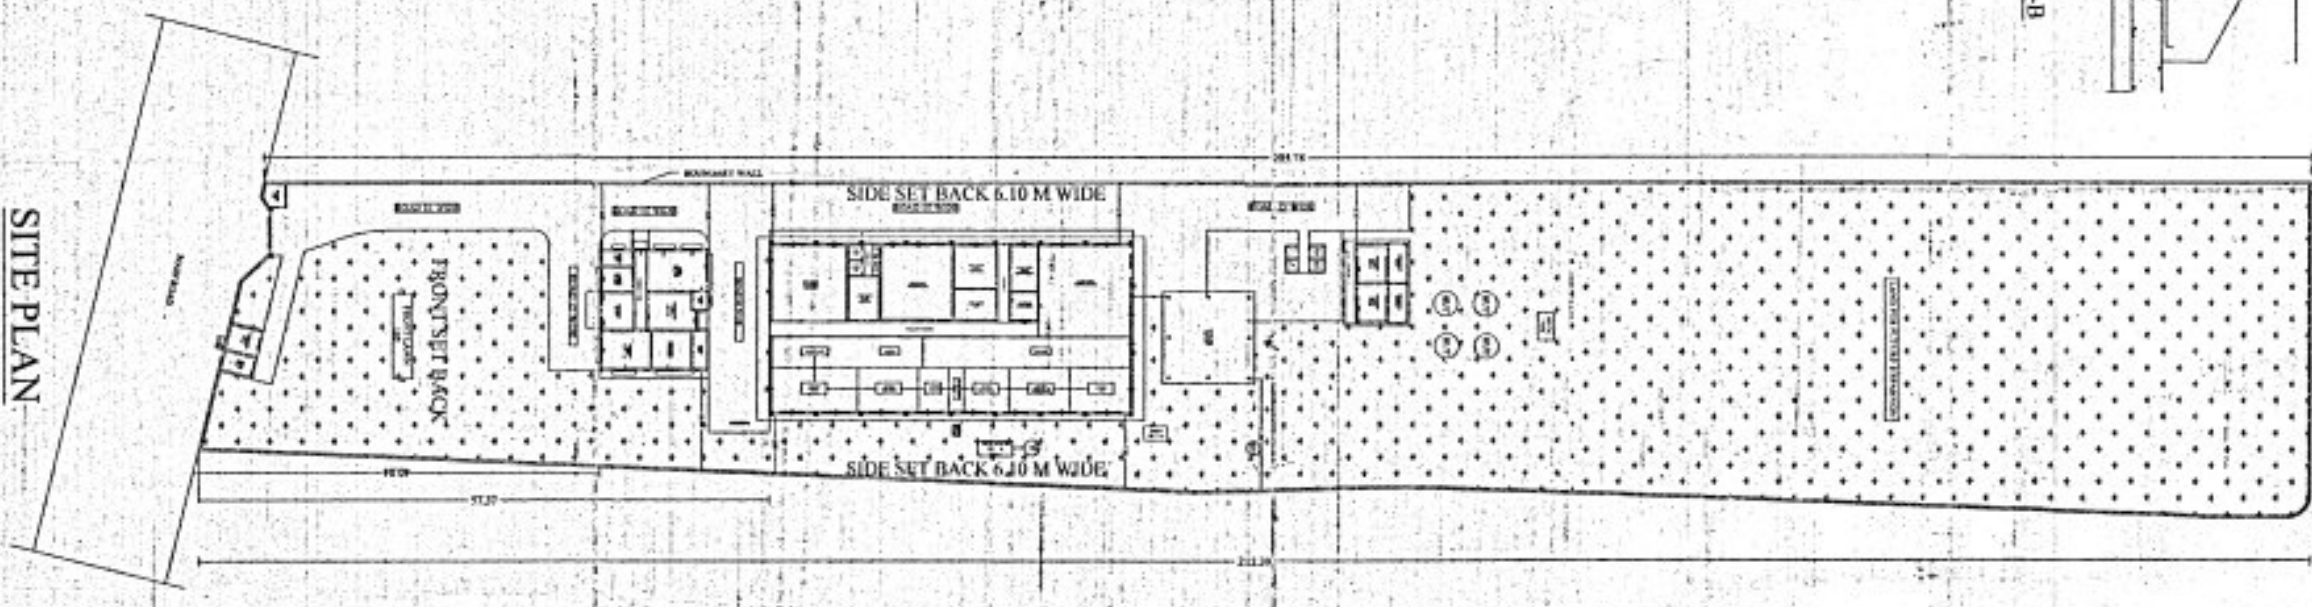

SITE PLAN

FILE NO:-

FOR OFFICE USE ONLY

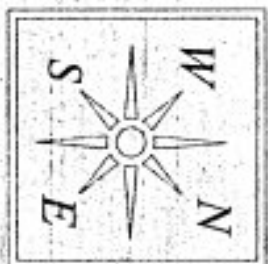

PROPOSED LAY OUT PLAN OF
FACTORY "JUICE BUCKET LLP"
AT NAWADA TIWARY - VII,
BRAHAMPUR, KHASRA NO.- 61
SAHARANPUR-U.P. INDIA

DETAILS OF AREAS IN SQ.MT.

TOTAL PLOT AREA	6440 SQ.M
COVD. AREA OF MAIN PLANT (SHED)	621.75 SQ.M
COVD. AREA OF OFFICE BLOCK (R.C.C. SLAB)	133.83 SQ.M
COVD. AREA OF LABOUR QUARTERS (SLAB)	41.47 SQ.M
COVD. AREA OF TOILET BLOCK (SLAB)	11.27 SQ.M
COVD. AREA OF GENERATOR ETC. (SLAB)	17.36 SQ.M
COVD. AREA OF GUARD ROOM (SLAB)	5.97 SQ.M
TOTAL COVD. AREA AT G.F. (SLAB)	209.20 SQ.M
TOTAL COVD. AREA AT G.F. (SHED + SLAB)	831.65 SQ.M
OPEN AREA	6040 SQ.M
G.F. COVERAGE	13%
BOUNDARY WALL LENGTH	479.12 R.M.
DETAILS OF DOORS & WINDOWS	
DOORS:-	WINDOWS:-
D = 1.22 X 2.74	W = 2.13 X 1.82
D1 = 1.06 X 2.74	W1 = 1.22 X 1.82
D2 = 0.91 X 2.74	V = 2.13 X 1.22
D3 = 0.76 X 2.76	V1 = 1.22 X 1.22
APP. SIGN.	ARCHITECT SIGN.

