		Bouk
		CASE DETAILS
1.	Type of Property	Lad & Buildry
2.	Assignment	□ For DRT Recovery purpose, □ Capital Gains Wealth For DRT Recovery purpose, □ Capita
3.	Owner/ Applicant Details	D. V. Raghav. 98/08 30/10
4.	Account Name	M/s Ragarnar frilling Starte a.
5.	Property Address	PWF MO. 1625 B Sec. 46 Contact Number Name Contact Number
6.	Who will coordinate on site for the site survey	D.V. Raghav.
8.	Documents Received (Any one ownership document and approved site plan/ map is must)	1. Ownership Documents: Safe Deed, Power of Attorney, Registered Will, Relinquishment Deed, Transfer Deed, Respectively.
\$	Documents received from	
	O. Special Instructions if any:	for the proporation of Valuation Report. I agree that I'll not put pressure
1	I agree to pay the amount in on Valuer firm to distort any vested interest and to benefit. Customer Signature:	nentioned above for the preparation of Valuation Report. I agree that I'll not put pressure nention Report nention

	File No. RKA/DNCR//		
	FILE RECEIVER CASE COLLECTION PROCE		
S.NO.	COMPLIANCE CHECKLIST	STATUS	APPROVER SIGNATURE REMARKS IN CASE OF ANY (X)
1.	Is Case collection Form properly filled by Receiver?	U	
2.	Is purpose of the assignment understood clearly by the receiver?		
3.	Has receiver checked if this is a new case or existing case of the Bank?		
4.	Has receiver fixed the fees with the manager/ client and sent quotation properly or have taken approval of the work over email?	5	
5.	Has receiver taken proper Work Order/ Email/ CESA form formality?	, 又	
6.	In case of private case or for fresh case 50% advance is received?	5	
7.	Is document checklist email sent to the customer?	<u></u> .	
8.	Has the received documents is having 'documents		

IMPORTANT INSTRUCTIONS TO SURVEYOR

provided by stamp'?

1.	Please fill the above compliance checklist before moving for the survey.		
2.	The state of the survey if you do not have proper documents.		
3.	F Versont Diet/ Land Cizra Man/ Master/ Zonal/ Site Plan is must to identity the field		
J.	Agriculture or converted land from agriculture - Mutation documents, out is must.		
4.	-: " the first study the documents of the property which needs to yet surveyed.		
5.	Areal Boundaries mentioned in the ownership documents with bold horoscories		
0.	before moving for the curvey During site survey if any difference is found in the		
	above fields from the ownership documents then please contact the owner immediately to		
	the reason for the difference		
6.	Confirm ongoing property rates in the subject location through public domain, property sites and		
	the dealers to show you the available properties in that area during your survey.		
7.	Identify the Property clearly by matching the boundaries and area mentioned in the property		
	papers.		
8.	Do sample physical or google measurements of the property.		
9.	PHOTOGRAPH INSTRUCTIONS:		
	a. Take owner/ representative photograph along with the property.		
	b. Take your selfie along with the property and the owner/ representative.		
	c. Take full scale photo of the property with gate.		
	d. Take photo of the property along with abutting road, towards left, right and center.		
	e. Take multiple photos of inside-out of the property.		
	f. Take nearby photographs of the Property.		
	g. Take a short video to cover property and neighborhood.		
10.	Take Google Map location.		
11.	Check main road name & width and approach road width and distance of property from main road.		
12.	Check Jurisdiction Municipal Limits & Ward Name.		
13.	Fill each column of survey form diligently in detail and tick the appropriate option clearly.		
14.	Check any defects or negativity in the property and comment in detail on survey form.		
15.	Do extensive market rate enquiries and confirm for any recent past transactions.		
16.	In case customer appears to be providing misleading information to you or trying to influence you to		
	money or cash then immediately report to the Management & Bank.		

State of	
RADE	SURVEY GRADING MATRIX
A	PARAMETERS/ CRITERIA 1. Survey started with proper work order and knowing the source of payment. 2. Survey done with proper documents. 3. Done complete homework and studied the documents properly with highlighting the main points before moving for the survey. 4. Chosen correct survey form as per the property type. 5. All fields of Survey form are properly filled. 6. All site special observations and negative and positive factors are clearly mentioned. 7. Self & client signatures taken on survey form. 8. Property rates information properly taken, mentioned and verified. 9. Site rough sketch plan made.
В	10. Proper photographs taken. 11. Selfie with property taken. 12. Selfie and owner photograph with property taken. In case of 3 minor mistakes in any of the above points except Point 1, 2, 3, 4, 6, 8, 10, 11, 12 but all the
6	points are covered.
С	In case of more than 3 minor mistakes and any 1 major mistake in any of the above points and if any points are completely missing except Point 1, 2, 3, 4, 6, 8, 10, 11, 12.
D	In case of 1 major mistake or missing of any 1 point out of 1, 2, 3, 4, 6, 8, 10, 11, 12.
E	in case of more than I major mistakes of missing of more than I point out of the

Note (Survey Grading Matrix):

- For special assignments like LIE, Stock Valuation, etc. where till date survey format is not specified or released, in such cases point wise site observation report has to be submitted by the Surveyor duly signing it properly. Without signed Site Observation report, Point 4 will be considered as not done and will fall under Category E.
- 2. Similar Grading Matrix is issued for Case Collection & Report Preparation as well.

Note (Overall Grading Matrix):

 In case client reports any careless mistake in the report for which revision has to be done in the report then in that case Grading Matrix may be revised and Grade E will be awarded.

SURVEY PROCESS COMPLIANCE CHECKLIST (To be submitted by Surveyor with each Survey) S.NO. COMPLIANCE CHECKLIST POINTS STATUS 1. Did you take proper property documents to carry out the survey? 2. Have you properly studied & highlighted Owner/ Area/ Boundaries in the property documents with bold florescent before moving for the survey? 3. Did you check prominent landmark nearby the subject property and mentioned in the survey form? 10 Did you identified the Property clearly by matching the boundaries and area mentioned in 4. the property papers? Did you check if property is merged with any other property or it is an independent 5. property? Did you do sample physical or google measurements of the property in case of property 6. more than 2500 sq.mtr? Did you check for any building violations in the property? 7. Did you check municipal limits/ jurisdiction/ ward? 8. Did you take Google Map location and shared it to Maps whatsapp group? 9. 9 Did you check Main road name & width and its distance from the subject property? 10. V Did you check approach Lane width on which property is located? 11. Have you taken property full scale photograph with gate? 12. Have you taken owner/ representative photograph with the property? 13. Have you taken your selfie with the property along with owner/ representative? 14. Have you taken photograph of the property along with abutting road and towards left and 15. right of the property? Have you taken multiple photographs of the property from inside-out? Did you check nearby development and whereabouts and commented on survey 16. 17. form? Did you check any defects or negativity in the property in terms of location, legality, disputes, marketability, salability, etc. and commented on survey form in detail? 18. Have you filled all the columns of survey form including survey summary sheet 19. properly? Did you draw site key plan (location map)? 20. Did you draw rough site sketch plan?

ou signed the undertaking	g ·
For File No.	
Surveyor Name	Harshil
Signature	Harlet
Date	1 22- Luly 2021
	For File No. Surveyor Name Signature

Have you taken self-attested documents from owner/ representative and stamped

Did you check any defects or negativity in the property in terms of location, legality,

Have you confirmed any recent past transactions during market enquiries and

Did you take signatures of the owner/ representative on undertaking and survey

disputes, marketability, salability, etc. and commented on survey form in detail?

21.

22.

23.

24.

25.

26.

"documents provided by stamp"?

summary sheet?

enquired property rates locally very rigorously?

0

0

FOR PROPERTIES OTHER THAN FLATS

Date of Implementation: 9.02.2011 | Last Revision: 04.01.2018 | Latest Revision: 31.10.2020

F	ile N	o. RKA/DNCR//	Date: 22 July 201 Time: 27 .00 pm	
			GENERAL DETAILS	
,	/:	Challe Stateton	Mayshal Propert	y is
2.	Prop	perty shown by	n □ Øwner. □ Representative, □ No one was available	,
			Tocked, survey could not be done from inside Contact No.	
			Name	
			D.V. Raghav 99/08 30/00	
3.	Su	rvey Type	William With measurements	
			☐ Half Survey (Measurements from outside & photographs)	
			□ Only photographs taken (No measurements) □ Property was locked, □ Possessee didn't allow to inspect	the
4.		eason for Half survey or only		
		hotographs taken	the second of manifolder in the	om
5.	14	low Property is Identified	name plate displayed on the property.	er/
			Englished House Page 1	
			□ Identification of the property could not be done, □ Survey was	101
	6.	Type of Property	□ Flat in Multistoried Apartment, □ Residential House, □ Low Ri Apartment, □ Residential Builder Floor, □ Commercial Land	&
			Building, Commercial Office, Commercial Shop, Commercial Shop,	al
			Changing Mall Hotel Industrial, Institutional.	
			☐ School Building, ☐ Vacant Residential Plot, ☐ Vacant Industr	ial
			Plot Agricultural Land	
-	7	Property Measurement	Self-measured, Sample measurement only, No measurement	24.14
-	8	Reason for no measurement	☐ It's a flat in multi storey building so measurement not required	
			☐ Property was locked, ☐ Owner/ possessee didn't allow it,☐ NPA property so didn't enter the property, ☐ Very Large Proper	ty.
			practically not possible to measure the entire area Any oth	1er
		x		
			Reason:	
+		Purpose of Valuation	☐ Value assessment of the asset for creating new collateral mortga	ige
	9.	Pulpose of Valoacon	Distress sale for NPA AVC	
			☐ For DRT Recovery purpose, ☐ Capital Gains Wealth Tax purpor	50
			□ Partition purpose, □ General Value Assessment	nent
-	10.	Type of Loan	☐ Housing Loan, ☐ Housing Take Over Loan, ☐ Home Improvem Loan, ☐ Loan against Property, ☐ Construction Loan, ☐ Education	onal
			Loan, Car Loan, Project Loan, Term Loan, CC L	imit
			enhancement, Car Loan, Project Loan, Industrial Loan, NA	
			enhancement, in oddin ordan	
	11.	Loan Amount		

Page 6 of 15


1.	Legal	Owner Name/s	OWNERSHIP DETAILS
2.		rty Purchaser Name	Mr. D. V. Rughav
3.		rty Address under	MIS Raglion filling Startion
	Valua		Plot No 1625 B (Secto-46 aury 0"
4.	Prese	ent Residence Address of	1
		Owner/ Purchaser	Saml
5.	Prop	erty constitution	□ Free Hold, □ Lease Hold
1	Adi	oining Properties	East & West North East South
1.	1	atch it with papers with the help	East Facing, North Facing, South-East Facing, South-East Facing,
		compass or Sun direction and	1605 A Doorsch (62) Approch
		o confirm it with nearby people)	16254 - Facing South Facing.
1	2. Pr	operty Facing	☐ East Facing, ☐ North Facing, ☐ West Facing, ☐ South-Fast Facing,
			☐ North-East Facing, ☐ South-West Facing, ☐ South-East Facing,
			□ North-West Facing
-	3. L	andmark	Near adhar Pork.
+	4.	Ward Name/ No.	29
t	٠.	Zone Name	Width Distance from property
ţ	6.	Main Road Name & Width	Name
		O Midth	Mach Mark
	7.	Approach Road Name & Width	Within Main city, Within Good Orban and
	8.	Location consideration of the	developing area, Highly posh locality, Very Good, Good,
		Society	□ Ordinary, □ In interiors, □ Remote area, □ Backward, □ Average,
		tion consideration	Pool Facing √ Road Facing, ☐ Entrance North-
	9.	Special Location consideration	Fast Facing Sunlight facing
		of the property	I Israed √ Virban developing, □ Semi Urban, □ Rural,
	10.	Characteristics of the locality	□ Backward, □ Industrial, □ Institutional
			☐ High End, Normal, ☐ Affordable Group Housing, ☐ EWS, ☐ HIG,
	11.	Category of Society/ locality	= NIC TIC
		The silition in the locality	Swimming Pool, - Cym
	12.	Utilities/ Facilities in the localit	ty ☐ Lifts, ☐ Garden, ☐ Landscaping, ☐ Crimer of ☐ Club House, ☐ Walk Trails, ☐ Kids play zone, ☐ 100% Power
			Backup School Hospital Market Metro Railway Station Airport
	13.	Proximity to civic amenities	SCHOOL HOSPILLI OCCUPANT SERVICE TEXA
			400m 3KM 200M 3KM ONT
	14.	Any new development in	NÓ
		surrounding area	Page 7 of 15

		Jagar Nagam, □ Nag	jar Panchavat. 🗌 Grar	n Panchayat, 🗔 Nagar	
Juri	indiat' =	Palika Parishad, Area			
	Development	□ DDA, □ GDA, □ NOIDA, □ GNIDA, □ YEIDA, □ HODA, □ KMDA,			
Aut	thority Name	☐ MDDA, ☐ Any other □			
		_		its	
. Mu	unicipal Corporation Name	☐ Area not within any de			
	Policion Name	□ NDMC, □ SDMC, □	EDMC, Ghaziabao	Municipal Corporation	
	`	☐ Ourgaon Municipal Co	orporation, Faridabac	Municipal Corporation	
		☐ Kolkata Municipal Co	rporation, Dehradun	Municipal Corporation	
		☐ Area not within an	y municipal limits,	Any other Municipa	
		Corporation/ Municipality	/ :		
	Angelow A Marie A China Control of the Control of t	PHYSICAL DETAIL	S	AMERICAN STREET	
1.	Land Area	As per Title deed	As per Map	As per site survey	
		220 SdM	•	70/32/	
2.	Any conversion to the land use	~0			
3.	Land Type	□ Solid □ Rocky □	☐ Marsh Land, ☐ Rec	laimed Land, Water	
5.	Land Type	logged, Land locked			
4.	Shape of the Land			riangular, Trapezoid,	
٦.	Onapo or the Lane	☐ Irregular, ☐ NA			
5.	Level of Land		elow road level, Above	e road level, NA	
6.	Frontage to depth ratio	□ Normal frontage, □	Less frontage, Large	frontage, NA	
7.	- t i stabad	Yes, 🗆 No, 🗆	No relevant papers a	vailable to match the	
		boundaries, Bound	aries not mentioned in av	ailable documents	
8.	Is Independent access availab		t access is available,		
	to the property	sharing of other adjo	ining property, No cle	ear access is available.	
		☐ Access is closed d	ue to dispute		
9	Is property clearly demarcated	d	y with Temporary bounda	aries	
1	 with permanent boundaries? Is the property merged or colluded with any other property 	erty MO			
11. Property possessed by at the time of survey Downer, Vacant, Lessee, Under Construction, be Surveyed, Property was locked, Bank sealed, sealed			Bank sealed, Court		
1	Current activity carried out in property	the Residential pur	pose, Commercial Al, Vacant, Locked,	purpose, Godown Any other use:	
		DING/ CONSTRUCTION/	UTLITY DETAILS		
	Construction Status	□ Suit un proport	vin use Under const	ruction ii. No constructio	

Page 8 of 15

	Cov	ered Built-up Area					
		- a ca	☐ Covered Area, ☐ I	Floor Area - Cuper	Area Carpet Area		
	(Tic	k one on the basis of which	As per Title deed		As per site survey		
	valu	lation is to be calculated)	, will deed	As per Map	As por sur		
3.	Tot	al Number of Floors in the					
	Bui	ilding	$C \cdot I \cdot I$		Last		
A .			9+1+2	(Seond 4	ia.		
4.	Flo	or on which property is situated	1				
	_		All.				
5.	Ty	pe of Unit/ Number of Rooms/	C- 3 Redrom . 1	Hall I Ninia I	ring Pillars Scrap		
_	- 00	abilis/ Cubicles	P'- 2001	will in the	11th, 2 Ball 100 _2		
6.	Bu	uilding Type	RCC Framed Str	ucture. Load bea	ring Pillar Beam column,		
			Ordinary brick wal	Il structure Iron tr	usses & Pillars, Scrap		
			anangoned structure				
7.	R	Roof	a Make: RRC	T RCC GI Shed	, Tin Shed, Stone		
			Patla	⊕ 7100, □ 0, 0, 0			
			b. Height: 10				
			c Finish: Simo	le plaster FOP	Punning, POP False		
			Ceiling. Coved	roof, No plaster			
8	3.	Flooring	✓itrified tiles, □	Ceramic Tiles, ☐ S	imple marble, Marble		
			chips, Mosaic,	Granite, 🗌 Italian Mar	ble, Kota stone,		
			☐ Wooden, ☐ PCC	, Imported Marble,	☐ Pavers, ☐ Chequered		
			1	☐ No Flooring, ☐ U	nder construction, Any		
-	_	A = = = = = = / Condition of the	other type:	lant Digay Good	□ Good □ Ordinary		
	9.	Appearance/ Condition of the		Internal - ☐ Excellent, ☐ Very Good, ☐ Good, ☐ Ordinary. ☐ Average, ☐ Poor ☐ Under construction, ☐ No Survey			
		Building					
			External - L Exce	☐ Under construction	☐ Good, ☐ Ordinary,		
-	10.	Maintenance of the Building		erage, Poor, Unc			
-	11.	Interior decoration			☐ Simple, ☐ Ordinary,		
	11.	Interior decoration			onstruction, No Survey		
t	12.	Interior Finishing	☐ Simple plastered v	walls, Brick walls wi	thout plaster,		
			□ Designer textured	walls, POP punnin	g, ☐ Coved roof,		
			☐ Under construction	ı, □ No Survey			
	13.	Exterior Finishing			walls without plaster,		
			•	N - 0	☐ Brick tile Cladding,		
				, Aluminum compos			
	4.4	Witch an		Domb, Porch, U	with cupboard, Normal		
	14.	Kitchen			ar with chimney, Under		
			construction, No S		ar with oriminity, _ origon		
	15.	Class of Electrical fittings	☐ External ☐ Intern				
			☐ Ordinary fixtures	s & fittings, Fand	y lights, Chandeliers,		
			☐ Concealed lightni	ng, 🗆 Under construc	tion, No Survey		
	16.		☐ External, ☐ Interi				
		water supply fittings		y Good, ☐ Sood, ☐ S			
				Under construction,			
-	17.	Water arrangements		mersible, Dal board			
	18.	Fixed Wooden Work	SELECT STATE OF SECURIOR SECUR		☐ Simple, ☐ Ordinary,		
L			☐ Average, ☐ Belo	w Average, ☐ No wo	oden work, No survey		
	19.	Age of Building/ Recent	11 year.		_		
1	00	Improvements done	1,0				
1	20.	Maintenance of the Building	Wery Good, □ Avery Go	verage, ⊟ Poor			

1.	Any defects in the building				
	ounding.	☐ Maintenance	issues Finir	shing issues. See	page issues.
	40	☐ Water supply	issues Flee	ctricity issues. Str	uctural issues.
2.	Any violation dans i iii	☐ Visible cracks			
	Any violation done in the property	☐ Construction	done without	Map. Constru	ction not as p
	10	approved Man	Extra covere	ed without sanctione	d Map Joine
3.		adjacent propert	y, \square Encroach	ed adjacent area ille	gally
	Boundary Wall (Only for individual property)	☐ Yes, ☐ No, ☐	Common bou	indary wall of a com	plex Finish
		Running Mtr.	Height	Width	Finish
24.	1 itt alarmat		5th	10'	
-4.	Lift/ elevators	☐ Passenger/ ☐	Commercial		
	NA	Make:		Capacity:	
25.	Power backup	□ dayartar □ D	C Sat		
		☐ Inverter, ☐ D Make:	G Set	Capacity:	
20		Wake.	2		
26.	Garden/ Landscaping	☐ Yes, \☐ No, □	☐ Beautiful, ☐	Ordinary	□ la Pasaman
27.	Parking facilities	☐ Available with	in the property	On Ground, On stilt	_ in basemen
		☐ Not availal	ble within the	on road, problem	Acute parkin
28	. Special Comments/ Observations, if any	Mean by	Proprty "	yain Harket	
	MARKETAB	ILITY/ SELABILI	TY/ UTLITY D	ETAILS	
1	. Any issues in marketability of the	☐ Yes, ☐ No			
	property?	Reason in cas	se of No: 🕟	Location, U Surrou	nding, Z Lega
		aspects, □ Der	nand, 🖵 Shape	, ☐ Any Other:	
	2. How is Demand & Supply condition	n Demand 🗆 V	ery Good, UG	ood, Average, L	ow, Poor
	in the Market of such properties?			ood, Average, L	
	Is property easily sellable &	√ Yes,,□ No			
	marketable?	Comments:	*		
			_		
	4. How is the current utility of the property?	□ Excellent, □	Very Good, □	Good, □ Average, □	Low, Poor
	 At what True rate Owner bought 	Year of purchas	se	\ 0- A - 1	106 200 10-
	this Property?	Purchase Price			101,2003 Po
-	Present expected Sale Value of the			2009	me beulde
	overall property?	6			
	, , , , , , , , , , , , , , , , , , ,	L			

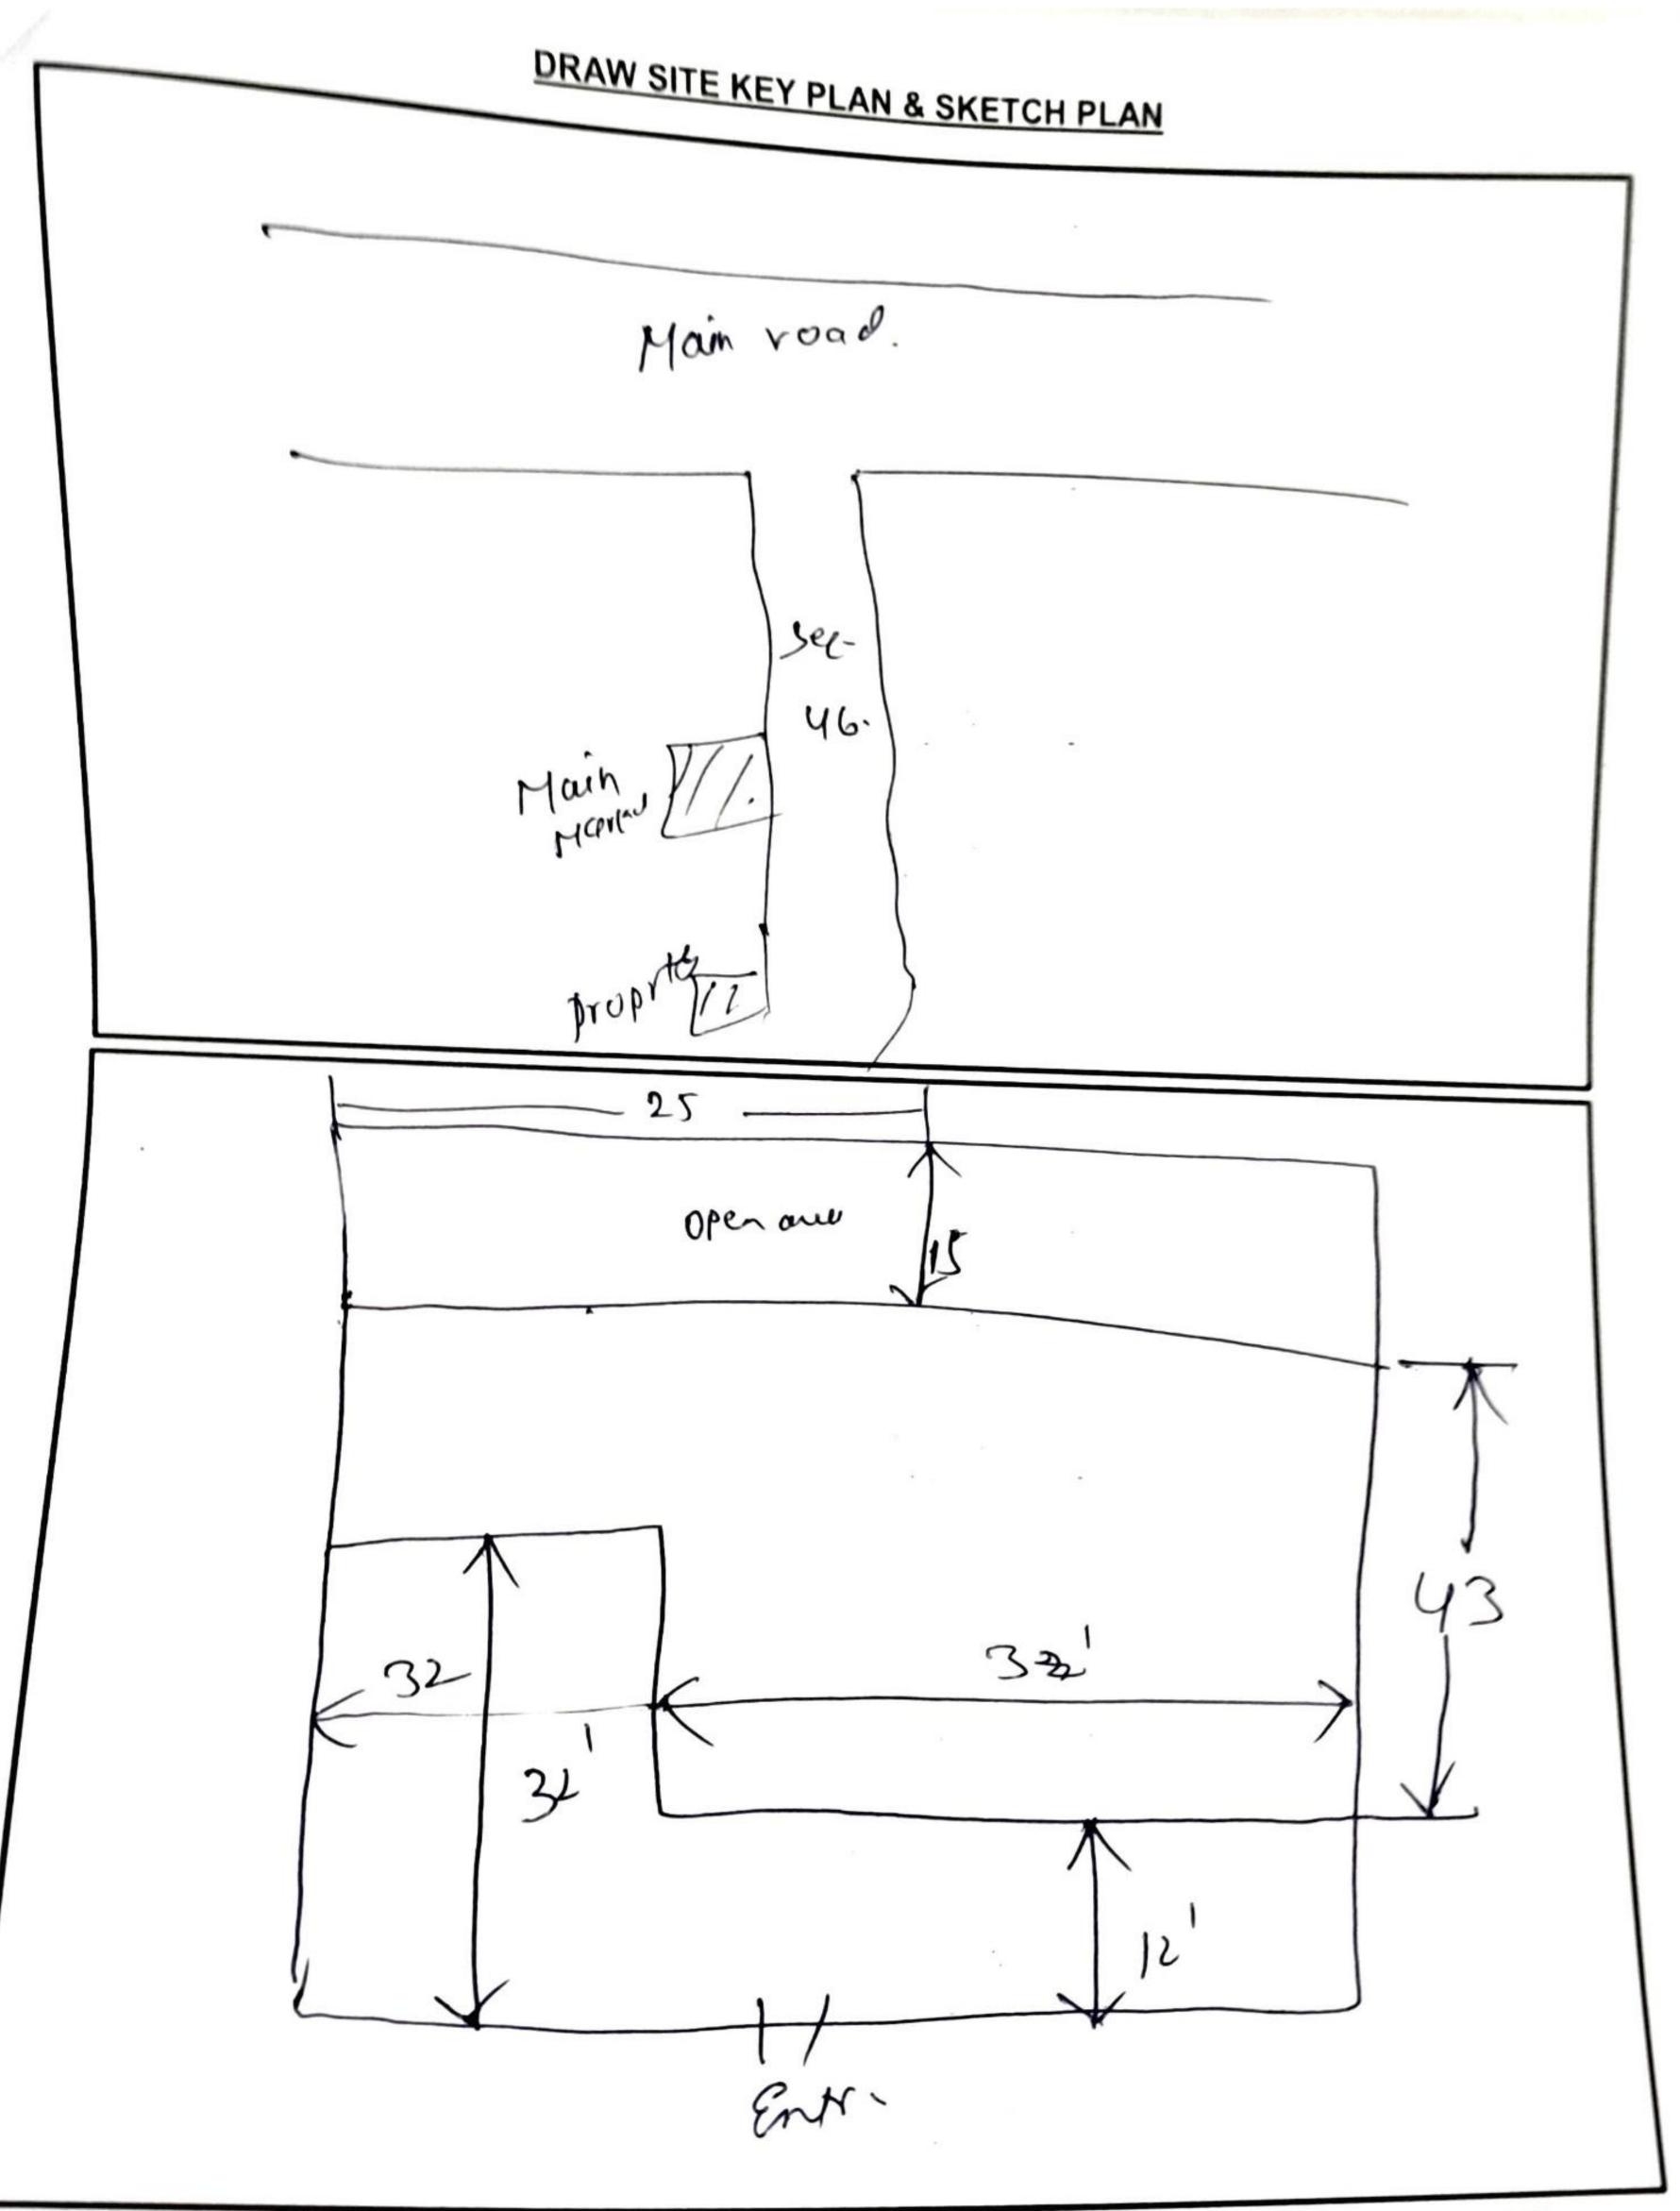

Page 12 of 15

- 4		Subject	PARABLE RATE INF Fransaction already has Comparable 1	Comparable 2	Comparable 3
	Name (source of	Property		journable 2	oomparable e
)	Information)	NA	Annard		
۷.	Contact No.	NA	Millar		
3.	Tuna		9717275588	0020121110	
٥.	Type of source of	NA	1114673300	8920121618	
4.	information (Seller/ Property dealer/ nearby people)		proprtydule	proprty	
٦.	Rates/ Price informed (in Rs. with unit)	NA	1:3 to 1.4 levek	1.35 leek	
5.	Rates Type (Sale/ Buy)	NA	Per ga j	per ya1	
6	. Shape of the Property		Buy	Buy	
	(Square, Rectangular, Irregular)		Rett	per	-
	7. Area/ Size of the Property		300,991.	300-400901	
	 Legal Status (clear, negative, weak)/ No. of owners 		chu.	de	
	9. Location/ surrounding/ neighborhood comparison with the subject property (Similar, Lower, Better, Highly Better than the subject Property)	Base Case	Semil.	Sember	
	 Distance from the subject Property 	0	400 M.		
1	 Other factors (Corner, 2 side open, North-East facing, Park facing, Legal/ Financial encumbrance, etc.) 		200 000 Sur	One feel.	
12	. Approach road width				
13.	Level of Land (Below/ On/ Above road level)		ON YOU O	Onroad	
14.	Frontage to depth ratio (Normal, Less, Large)		MOVMW		
15.	Present Use				
6.	Any other details/	NIA		_	
	Discussion held	NA			
	resent expected Sale alue of the overall	14	we go on (Jee-37 ve	gel 1 lack

UNDERTAKING BY THE CUSTOMER

Correct property in question for which the documents have been provided/ submitted by me. I further confirm that I am aware of all the information related to the subject property and I have provided all its information to the surveyor true to the best of my knowledge. I understand that any false or manipulative information provided by me will be considered as cheating with the professional organization since it will lead to incorrect valuation report and I'd be solely responsible for this unlawful act and will bear the charges for the charges/ modifications which have to undergo due to the false information. I also undertake that I have not given any cash or in kind to any member of R.K. Associates to influence the Value of the Property or favor any individual or organization and the same is not accepted or asked by the member of R.K. Associates. Any such act will lead to cancellation of the material prepared by R.K. Associates with forfeiting of the fees and i'll be complicately responsible for its repercussions and legal actions taken for it.

IMPORTANT: We have not authorized any of our person/ Surveyor to take Cash or kind from the customers in any situation. In case Surveyor or any member of R.K Associates asks for any money or kind from you then kindly please inform on number +91-9958632707, 0120-4110117. Our Valuation process is very stringent and have multiple check points to ensure correct & error free reports to keep the lending agency risk free. In case Surveyor claims that he would be able to arbitrary effect the Valuation figures unfairly or as per your requirement & need, then he is making a false claim to you and we request you to complaint such act immediately on the number provided above.

Name	DV Rachar
Relationship with owner	Sell
Signature	And .
Mobile No.	9810830100
Date	22/17/21

UNDERTAKING BY THE SURVEYOR

I confirm that I have carried out the Survey of the property properly as per the fair professional best practices and Valuation & Survey policy guidelines issued by R.K Associates. I have not taken any cash or kind from the customer nor have I come into any kind of influence of the customer / bank for arbitrary providing the Property Valuation as per one's need. I further state that I have not given any assurances to the customer nor given any wrong or false information or statement. In case at any point of time it is found that I have done any kind of fraudulent activity in this case and misled the company then I understand its legal consequences and appropriate penal action which company can take against me. Also in regard to it any monetary or reputation loss will be recovered from me by the company.

For File No.	
Surveyor Name	Harshil
Signature	1.142021
Date	22 July

UNDERTAKING BY THE PREPARER

I confirm that this Valuation Report is prepared as per the fair professional best practices and Valuation & Survey Policy Guidelines issued by the organization. I also confirm that without any personal interest, partiality or prejudice, I have worked on this Valuation assignment. Rates adopted for the asset is based on various facts, information collected from the site came to my knowledge during the course of the assignment and I have taken all sincere efforts to review, cross check & confirm this datal information from all different angles using my prudent approach without any biasedness or pressure. I have prepared the report based on true facts & information as per best of my knowledge & case facts. I understand that any false information provided by me will lead to the incorrect valuation report and I'd be solely responsible for it and will bear the losses which will be put on the Company in form of monetary or reputation loss by its client or statutory bodies.

I also undertake that I did not come into any influence by the customer, Bank representative (officer or agent), colleagues, coworkers or any other person to arbitrary change the Valuation figures or facts unethically or illegitimately which may put the public money at risk which is in the form of Bank deposits.

In case at any point of time in future, if I am found guilty of illegitimately distorting the facts in the Valuation or any other professional services which company offers in the market on being influenced by the customer or Bank representative (officer or agent) or for whatsoever reason then I'd solely responsible of any such act and I understand that the Company can take appropriate legal action against me which may include suspension from the current roles & responsibilities or termination from the employment with immediate effect.

I also undertake that I have not taken any cash, favor or in kind from the customer for favoring any individual or organization by unfair means.

I also undertake that I'll not prepare any report on incomplete Survey form which is not properly filled as per the Company guidelines and in case I am preparing it which is creating an incorrect report then I'd be responsible for its consequences.

For File No.		
Preparer Name		
Signature		
Date		

SURVEY SUMMARY SHEET (TO BE ENCLOSED WITH VALUATION REPORT)

(Leisian 1.0) | Date of implementation 10.04.2017

Every Valuation report at R.K Associates is prepared based on the thorough survey of the property carried out by our Engineering Surveyor. This Survey Summary Sheet is for the information of Banker/ concerned interested organization. Detailed Survey Form can also be made available to the interested organization in case it is required to cross check what information our surveyor has given in site inspection report based on

1	file No			
5.	Name of the Surveyor			
3.	Borrower Name	De Racher	Unit 1	
4	Name of the Owner	A 120	Harshit	
5.	Property Address	Sami	shav	
	Property Address which has to be valued	- 1	, ,	
6.	Property shown & identified by at	12001 1623 B	Sec-46 aurg	10n.
	spot	Owner, Representative	e \square No see	
		could not be done from inside	e, — No one was available,	Property is locked, surve
		Name	- T	
7.	No. 2		,	Contact No.
/.	How Property is Identified by the	DV Raghai	98100	30/00
	Surveyor	displayed on the property	roperties mentioned in the	deed, From name plate
		P. OPCILY,	L Deentified by the	1
		, pco	ole, Identification of the	property could not be done
8.	Are Boundaries matched			
		Yes, □ No, □ No r □ Boundaries not mentione	relevant papers available	to match the barrie
9.	Survey Type		W III GVOIMAN INCOME	
		Full survey (inside-out w	ith measurements & shore	ranhal
		- Hall Survey (Ivieasureme	nts from outside & photogra	rapns)
10.	Reason for Half survey or only	only photographs taken	(No measurements)	
	photographs taken	Property was locked.	Possesses did to "	
11.	Type of Property	property so couldn't be surv	eyed completely	nspect the property, NPA
		☐ Flat in Multistoried Apar	tmenn Mesidontial II	
/		Residential Builder Floor,	Commercial Land & D. III	, Low Rise Apartment, C
		Commercial Shop, Commercial Sh	nercial Floor	ng, Commercial Office,
		Commercial Shop, ☐ Comm	Building Vacanta	Mall, 🗌 Hotel, 🗎 Industrial
2. Pr	operty Measurement	☐ Institutional, ☐ School E	variating, vacant Residen	tial Plot, 🗌 Vacant Industria
. Re	ason for no measurement			
/	Heasurement	☐ Self-measured, ☐ Samp	e measurement, No mea	asurement
		a ride ill illuiti storev	Dillding	
	~ 1	Property was locked, and didn't enter the property.	Owner/ possessee didn't	allow it, NPA property
-		didn't enter the property, measure the area within lim	✓ Very Large Property	, practically not possible
Land	Area of the Property	measure the area within lim	iited time 🗀 Any other Rea	ason:
	Perty	As per Title deed	A	
Cover	ed Built-up Area	220 Sd M	As per Map	As per site survey
	ed Built-up Area	As per Title deed		70122
Dron			As per Map	As per site survey
Proper	ty possessed by at the time of $lack$			
Janvey		Vacant, L	essee, Under Construct	tion, Couldn't be Survey
any neg	gative observation of the	☐ Property was locked, ☐	Bank sealed, Court seal	ed
	- Little	(V_1)		

	property during survey	·MM
18.	Is Independent access available to the property	Clear independent access is available, Access available in sharing of other
19.	Is property clearly demarcated with permanent boundaries?	adjoining property, ☐ No clear access is available, ☐ Access is closed due to dispute ves, ☐ No, ☐ Only with Temporary boundaries
20.	Is the property merged or colluded with any other property	NO
21.	Local Information References on property rates	Please refer attached sheet named 'Property rate Information Details.'

Endorsement:

1. Signature of the Person who was present from the owner side to identify the property:

Undertaking: I have shown the correct property and provided the correct information about the property to the surveyor of R.K Associates to the best of my knowledge for which Valuation has to be prepared. In case I have shown wrong property or misled the valuer company in any way then I'll be solely responsible for this unlawful act.

			_
a.	Name	of the	Person:

Relation:

Signature:

d. Date:

In case not signed then mention the reason for it: \square No one was available, \square Property is locked, \square Owner/ representative refused to sign it,

Any other reason:

2. Surveyor Signature who did site inspection:

Undertaking: I have inspected the property and cross verified the property details at site to the extent of a. Matching boundaries of the property, b. Sample measurement of its area, c. Physical condition, d. Property rates as per local information with what is mentioned in the property documents provided to me by the Bank/ interested organization. I have not come under influence of anyone during site inspection and have only recorded the true and factual details in the survey form which I come across during the site survey. I understand that giving any manipulative information in the survey form will lead to incorrect Valuation report which is an unlawful act and i'll be solely responsible for doing it.

Name of the Surveyor:

Signature: b.

Date: c.

File No.	RKA/DNCR//.
Date of Receiving	
File Receiver Name	Sachin Panche



CASE COLLECTION FORM

						20 Latest Re	1	HOD Engg.
	Items	Assigne	ed To	Assigned to Date	To be completed by date	Submitted On date	Grade	Signature
le R	eceived By	Such	uh	NA	NA			
urve	ey .	Mars	shet					
repa	aration							
	A - Very Good,	B - Satisfac	torv. C - /	Average, D -	Poor, E - Extre	emely Poor		Market survey for
by t	ase File is returne the preparer - HO gg. comment &	ed	inor defe	cts in the	Survey sumn	approved for	preparation	with warning to wn.
Jig	nature	□ Ma	ajor defect		vey. Survey has	to be done ag	ain.	
1.				GENERA	AL DETAILS			
	Proposal/ Work Ref. No.	Order or	□ Valua	GENERA ation Report	AL DETAILS	n cost estimate		etting certificate
1.	Proposal/ Work Ref. No. Type of Service	Order or	□ Valua	GENERA ation Report or CE Certific	AL DETAILS	n cost estimate eport, NBFC		е
1.	Proposal/ Work Ref. No. Type of Service	Order or	☐ Valua ☐ Othe	ation Reporter CE Certification	AL DETAILS , Construction ates, TEV R	n cost estimate eport, NBFC Direct	e, Cost v	e gh Bank gurgo 4,
1.	Proposal/ Work Ref. No. Type of Service Type of custom Bank/ Fl/ Organ Name & Addres Case Allotment	order or er nization as Officer/	□ Valua □ Othe □ Bank □ Com	ation Report or CE Certific pany Name	Contaction	n cost estimate eport, LIE NBFC Direct Ct Number	e, Cost v	e gh Bank
1.	Proposal/ Work Ref. No. Type of Service Type of custom Bank/ Fl/ Organ Name & Addres	order or er nization ss Officer/	□ Valua □ Othe □ Bank □ Com	ation Report or CE Certific pany Name	Contaction	n cost estimate eport, LIE NBFC t Direct Ct Number	e, □ Cost v	e gh Bank 24790 4 Email Id
1. 2. 3. 4.	Proposal/ Work Ref. No. Type of Service Type of custom Bank/ Fl/ Organ Name & Addres Case Allotment	order or er nization ss Officer/	Uvalua □ Othe □ Bank □ Com SI	ation Reporter CE Certification	Construction ates, DEV R DETAILS Construction ates, DEV R DETAILS Construction ates, DEV R DEV R DEV R DEV R DEV R DEV R DETAILS	n cost estimate eport, LIE NBFC t Direct Ct Number Ct Number	e, □ Cost v	gh Bank 24790 4 Email Id ccount/ customer
1. 2. 3. 4. 5.	Proposal/ Work Ref. No. Type of Service Type of custom Bank/ Fl/ Organ Name & Addres Case Allotment Fees paying par	order or er nization ss Officer/	Uvalua Othe Bank Com SI	ation Report of CE Certific pany Name	Construction ates, DETAILS Construction ates, DEV R PSU Private clien Contact 991	n cost estimate eport, LIE NBFC t Direct Ct Number Ct Number	e, Cost voice Corporate client throughout the corporate client throughout Fees	gh Bank 24790 4 Count/ customer will be paid by
1. 2. 3.	Proposal/ Work Ref. No. Type of Service Type of custom Bank/ Fl/ Organ Name & Addres Case Allotment Fees paying par Case Type	order or er nization ss Officer/	Uvalua Othe Bank Com SI	ation Report of CE Certific pany Name ev gars ase for Fres	Construction ates, DEV R DETAILS Construction ates, DEV R DETAILS Construction ates, DEV R DEV R DEV R DEV R DEV R DEV R DETAILS	n cost estimate eport, LIE NBFC t Direct Ct Number Ct Number	e, □ Cost v	gh Bank 24790 4 Count/ customer will be paid by