


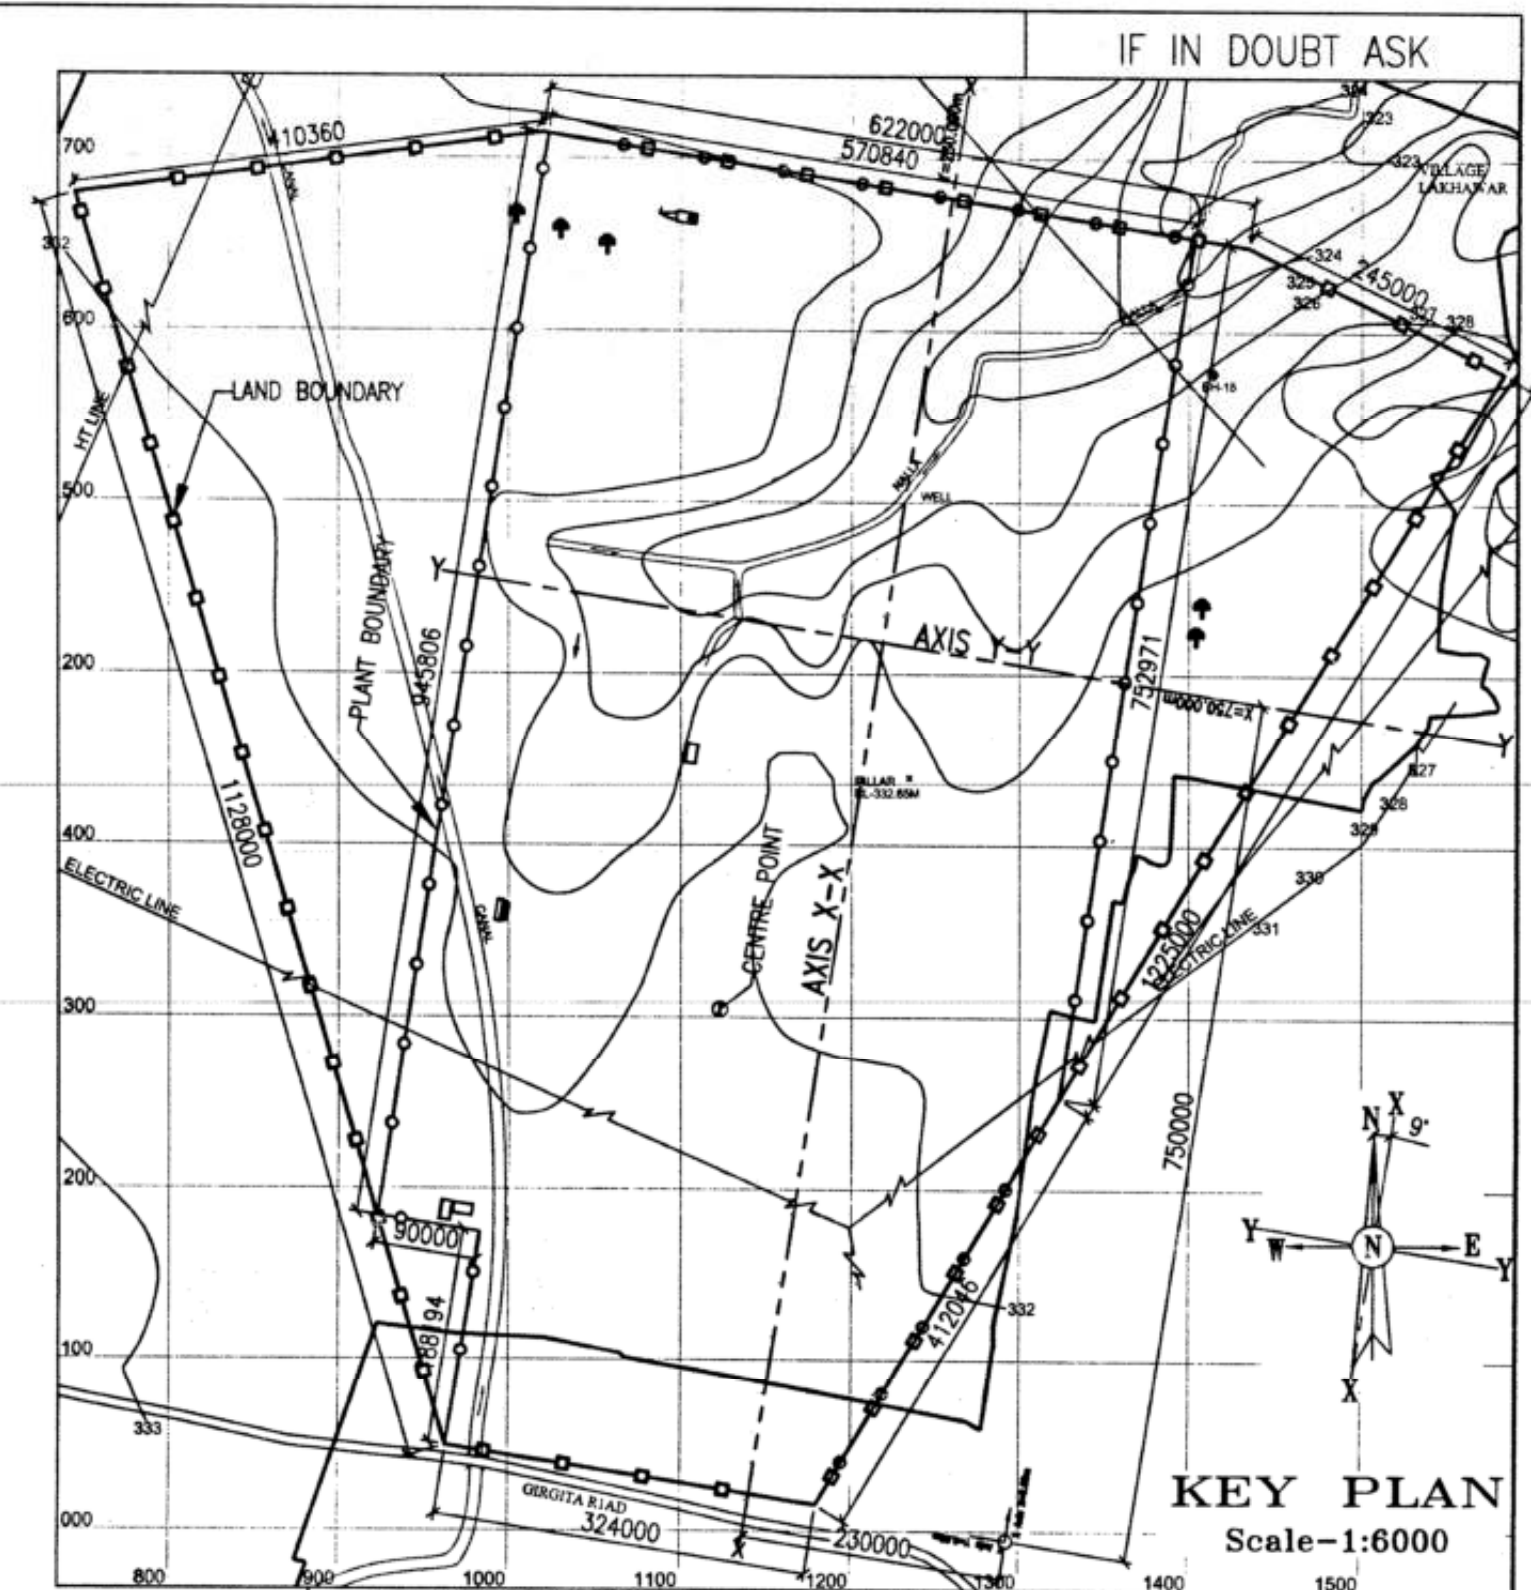

 HOLTEC CONSULTING PRIVATE LIMITED HOLTEC CENTRE, A BLOCK, SUBHASH LOK, BURSAOAN-122001 HARYANA, INDIA				
CUSTOMER : KJS CEMENT LTD, MAIHAR				
DES.	VEBU	MAR 09	PROJECT : A01848	CAD FILE: 01480000210184
CHKD.	VEBU	31.03.09	5000 TPD GREEN FIELD CEMENT PLANT LAYOUT	
DRAWN.	SP	31.03.09		
APPRO.	PKD	01.04.09		
SCALE : 1:1500			DRG.NO. A0-08148-00-02-01	REV. 5