


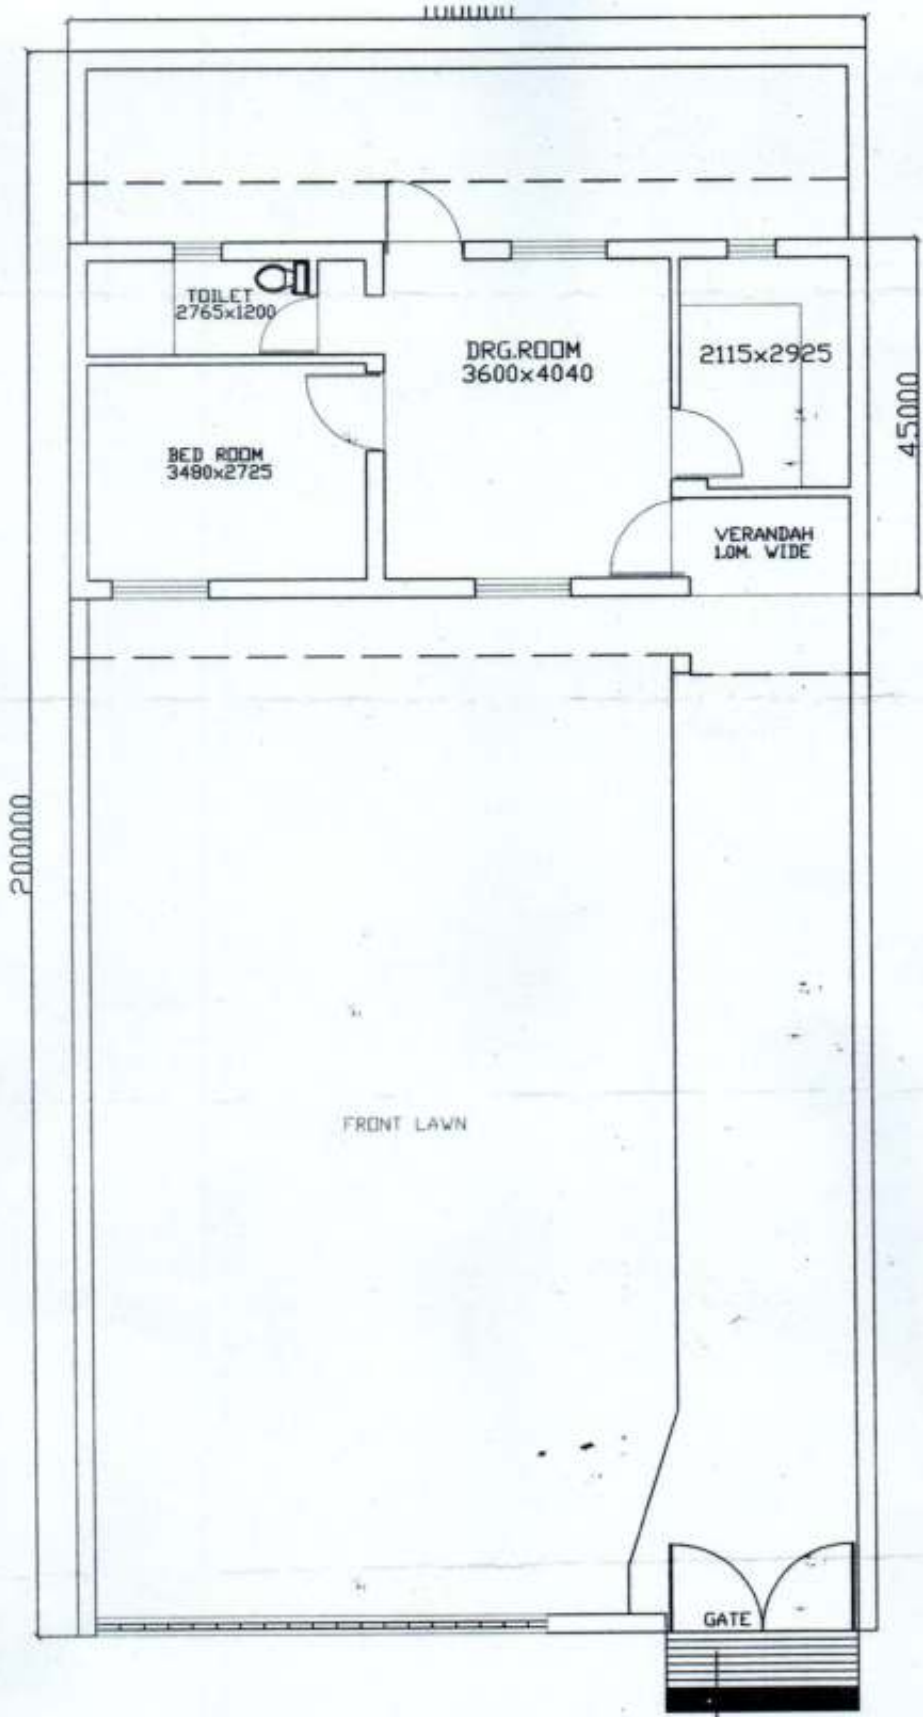

GROUND FLOOR PLAN

PROJECT
PROPOSED RESIDENCE FOR DR. SURESH
SEC-
NOIDA.

TITLE
GROUND FLOOR PLAN

DATE
08.07.05
DWD NO.
SCALE



Som Architects
ARCHITETS
A-25 SECTOR-33, NOIDA- 201307 INDIA
TEL: 91-120-3024740, 91-120-2505190
E-MAIL: sardasgpc@gmail.com