

अनुमोदित

नगर विकास न्यास, मिवाडी भवन
विनिचय 2000 की धारा 8.15 के
द्वारा निर्देशों के अनुसार स्थापित
संरचना का प्रस्तावित भवन में विशेष
प्राधान्य देखा जाये। अथवा 8.15
न्यास द्वारा भवन निर्माण के लिए
निर्धारित कार्यवाही की जायेगी।

नगर विकास न्यास, मिवाडी भवन
विनिचय 2000 की धारा 12 के द्वारा
निर्देशों के अनुसार शारीरिक रूप से
विकलांग व्यक्तियों के लिए प्रस्तावित
भवन में विशेष प्राधान्य देखा जाये।
अथवा 8.15 न्यास द्वारा भवन निर्माण के
लिए निर्धारित कार्यवाही की जायेगी।

इस मानचित्र का उपयोग किसी भी
भौतिक परामर्श भूमिपुनर्रचना के प्रति
स्वायत्तता का प्रमाणित नहीं माना
जायेगा। और न ही इसके किसी के स्वामित्व
सम्बन्धी अधिकारी ही प्रभावित होगा।

विवृत सवा में सरकार एवं जल भवन विकास
अभि रभन आदि सेवायें भवन निर्माण कोड
ऑफ इंडिया के प्राधान्य/भवन निर्माणों के
प्राधान्य/स्वयंचालित विभागों के प्राधान्यों को
सुनिश्चित किया जायेगा।

आगत सरकार की अधिसूचना दिनांक 14.09.2006
की प्रकृता में राज्य सरकार के भौतिक निर्माण
04.02.2011 के अनुसार 2000 की धारा 8.15 के
का निर्माण प्रारम्भ करने से पूर्व "स्वायत्तता" प्रमाण
पत्र अर्पण प्रमाण पत्र अधिकृत द्वारा प्राप्त किया
जाना अनिवार्य होगा।

Applicants Should get the
construction checked at plinth
level before proceeding for
further construction.

पेइ लगाओ-हरियाली बढ़ाओ
सौर ऊर्जा से पानी गरम करने का
नियमनुसार प्रमाणित किया जाये।

पार्किंग क्षेत्र का उपयोग कंवल
पार्किंग हेतु किया जायेगा।

Rain Water Harvesting Units
Shall be Provided as per Rules.


Adequate Light and Ventilation
to be Provided as per N.B.C.

Parking Area Will Be UTI's Property

ROAD LEVEL
LEVEL: 500

ELEVATION

THESE PLANS ARE VALID
ONLY UPTO FIVE YEAR
FROM DATE OF ISSUE

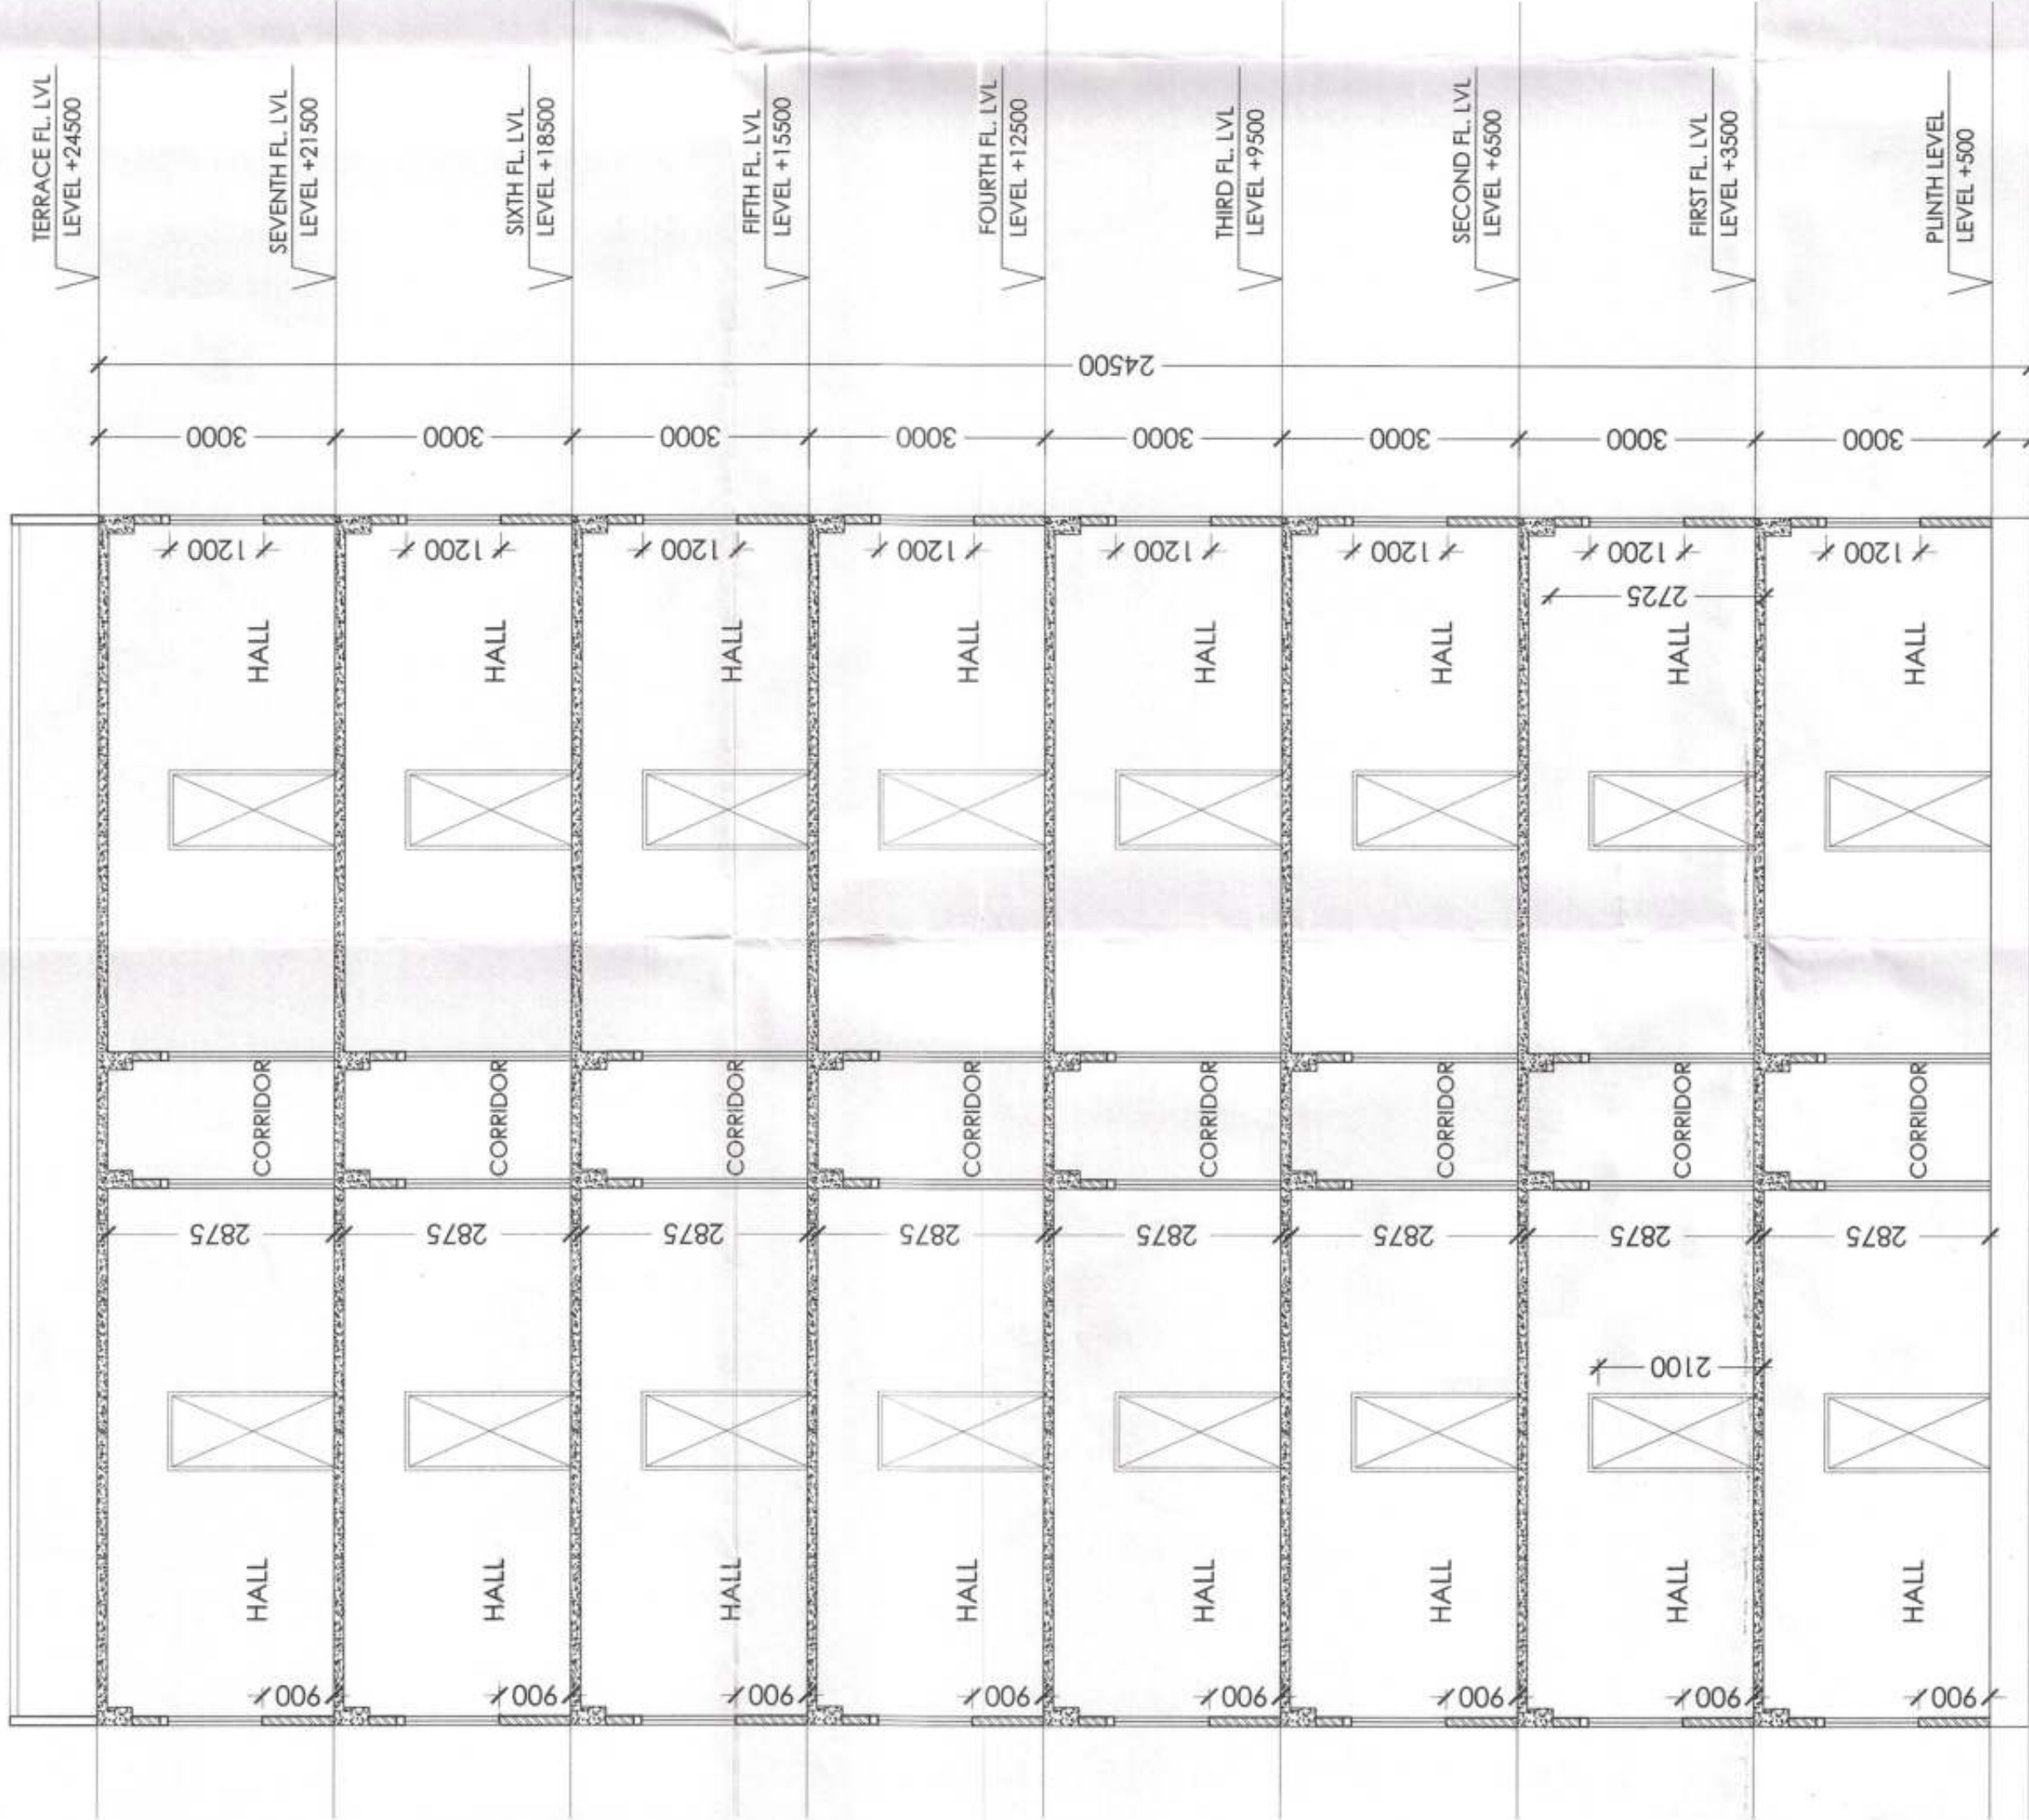

In Compliance of Layout Plan/
Building Plan Committee Dt. 14-1-17
One Set of Building Plans
Approved is Issued Along-With
Letter No. 14/17-17

सहायक नगर नियोजक
नगर विकास न्यास,
मिवाडी

वरिष्ठ नगर नियोजक
नगर विकास न्यास,
मिवाडी (अलवर)

For Shilpkar Housing Private Limited

Signature of Owner

Signature of Architect

ADDRESS :

PROPOSED GROUP HOUSING FOR
M/s SHILPKAR HOUSING PVT. LTD
AT KHASRA NO. 302,304,214, 215,216,217,
218, 225 AT VILLAGE - THADA
TEHSIL - TIJARA, DISTT. ALWAR (RAJ.)

SHEET TITLE :

EWS/LIG
SECTION & ELEVATION

SECTION A-A"

SHEET NO :

DATE :

NORTH :

15-07-2017

PROJECT NO.:

231

ARCHITECTS AND CONSULTANTS

AE STUDIO

an architectural design studio

B4/225, SAFDURJUNG ENCLAVE,

NEW DELHI-110029 , Ph.- 011 26161136

E-Mail : info@aestudio.in , Web.: www.aestudio