

C-289/S-1/2000

बाद संख्या के दिवद्व प्रमाणित
दिनांक 17-11-2000


सचिव


अमेर

16.11.00
सवर अभियन्ता


सहायक अभियन्ता

COMPOUNDING SHOP FOR
SMT. ANGOOREE DEVI W/O
SH. KANHAYA LAL
SITUATED AT KHASRA No. 600M
MAUZA - AJABPUR KHURD
PARGANA CENTRAL DOON

AREA STATEMENT

	SQ. MT.
TOTAL PLOT AREA	153.80
COMP. AREA G. FLOOR SHOP	32.57
CONSTRUCTED AREA GFL	45.18
SANG. AREA G. FL	89.54
TOTAL CONSTN AREA GFL	80.75
COVD. AREA F. FLOOR	31.07
TOTAL COVD. AREA ALL FLS.	120.61
OPEN AREA	64.26
COVG. (CONSTRUCTED)	58.27%
F. A. R.	0.78

DETAILS OF OPENINGS

TYPE	DISCRIPTION	SIZE
D	DOOR	
D1	"	3'-6" x 7'-0"
D2	"	3'-0" x 7'-0"
R/S	ROLLING SHUTTER	2'-6" x 7'-0"
R/S?	"	9'-6" x 2'-0"
W	WINDOW	7'-1 1/2" x 8'-0"
W1	"	6'-0" x 6'-6"
W2	"	6'-0" x 4'-0"
V.	VENT	3'-6" x 3'-6"
		2'-6" x 1'-6"

ALL DIMENSION ARE IN METRE

W2

11

3'6" x 3'6"

V

VENT

2'6" x 1'6"



ALL DIMENSION ARE IN METRE.

SCALE:- 1" = 8'-0" OR 1:100

REV. DT 23 OCT. 2000

LEGEND:-

COMP. WORK SHOWN IN



SANG. WORK SHOWN IN



RWP - RAIN WATER PIPE

MH - MAN HOLE

ST - SEPTIC TANK

SP - SOAK PIT

31/12/2000

SIG. OF OWNER.

CHANDRA ASSOCIATES.

PLANNER, DESIGNER & ESTIMATOR

1-D. L. ROAD, D. DUN.

Chandra Associates


C. P. SHARMA

Planner, Designer & Estimator



Off 1-D. L. Road, D. Dun

Regd. No. D.B-19/2000

FRONT ELEVATION

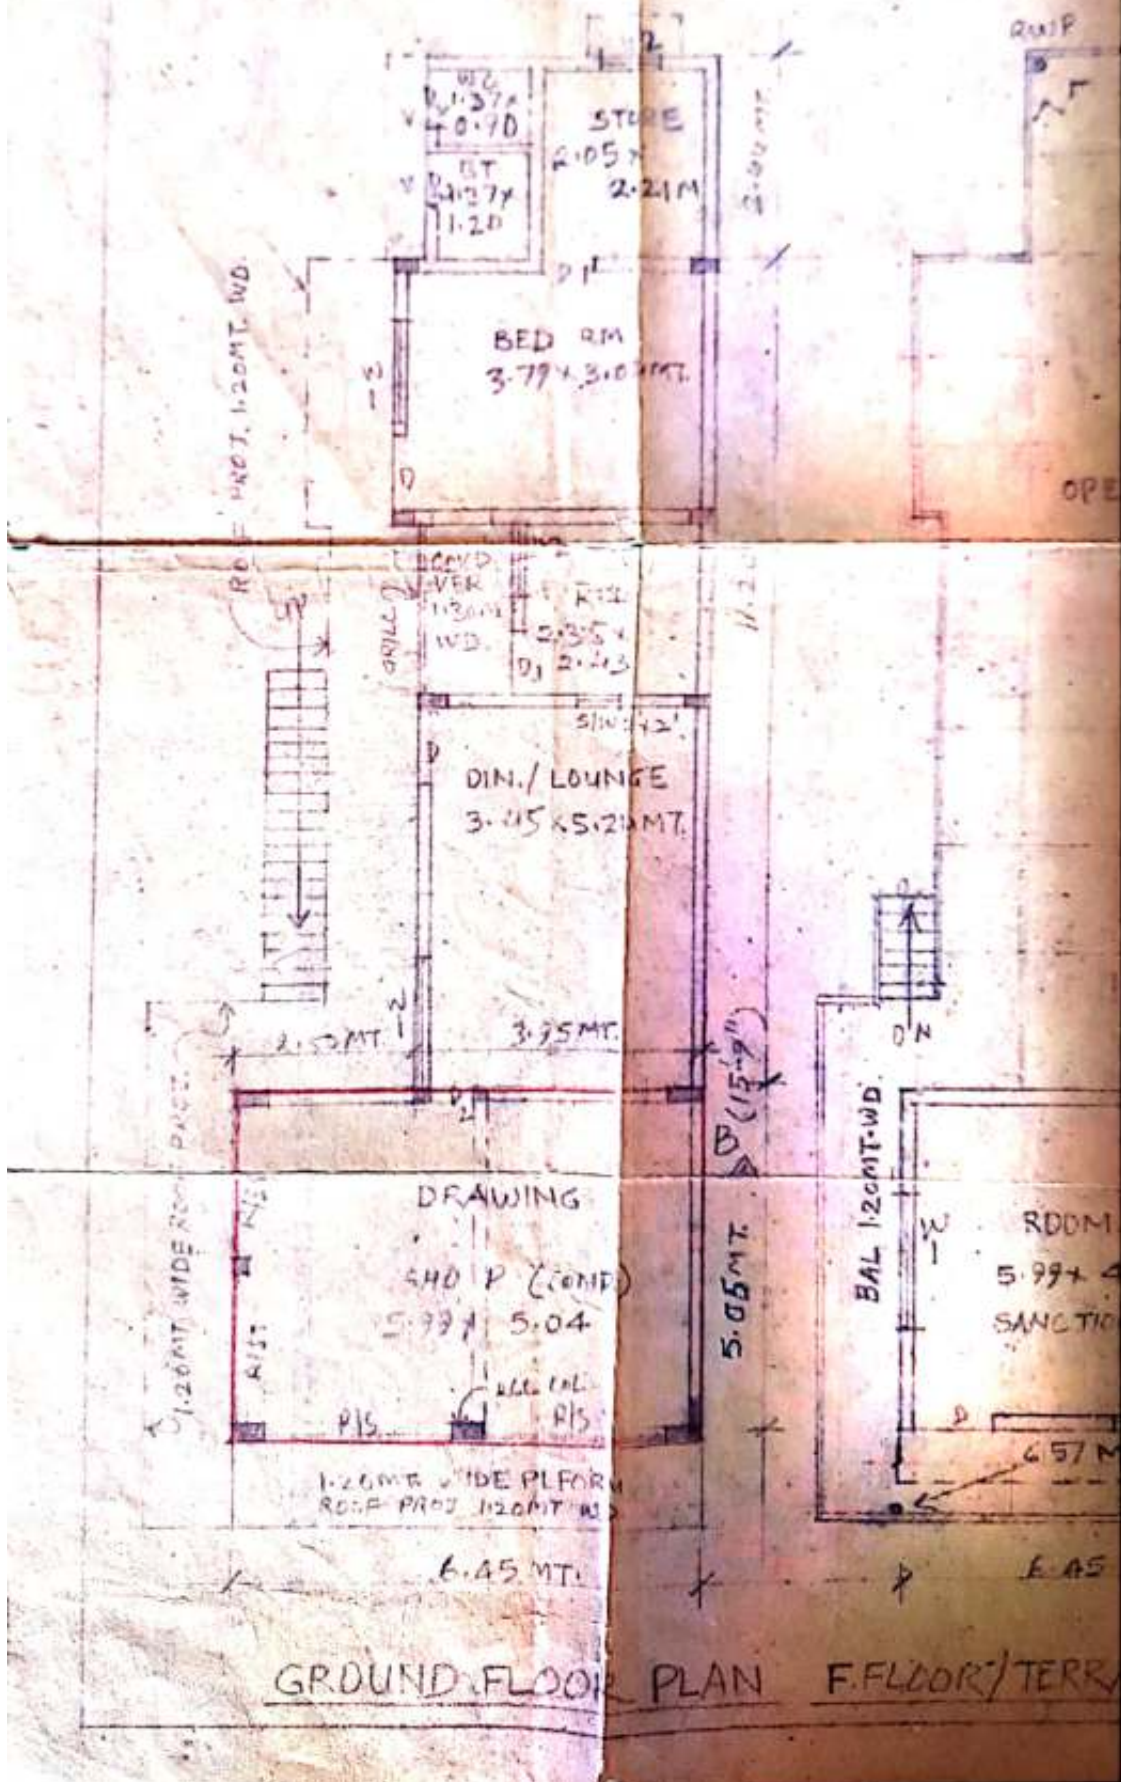

L/SIDE ELEVATION

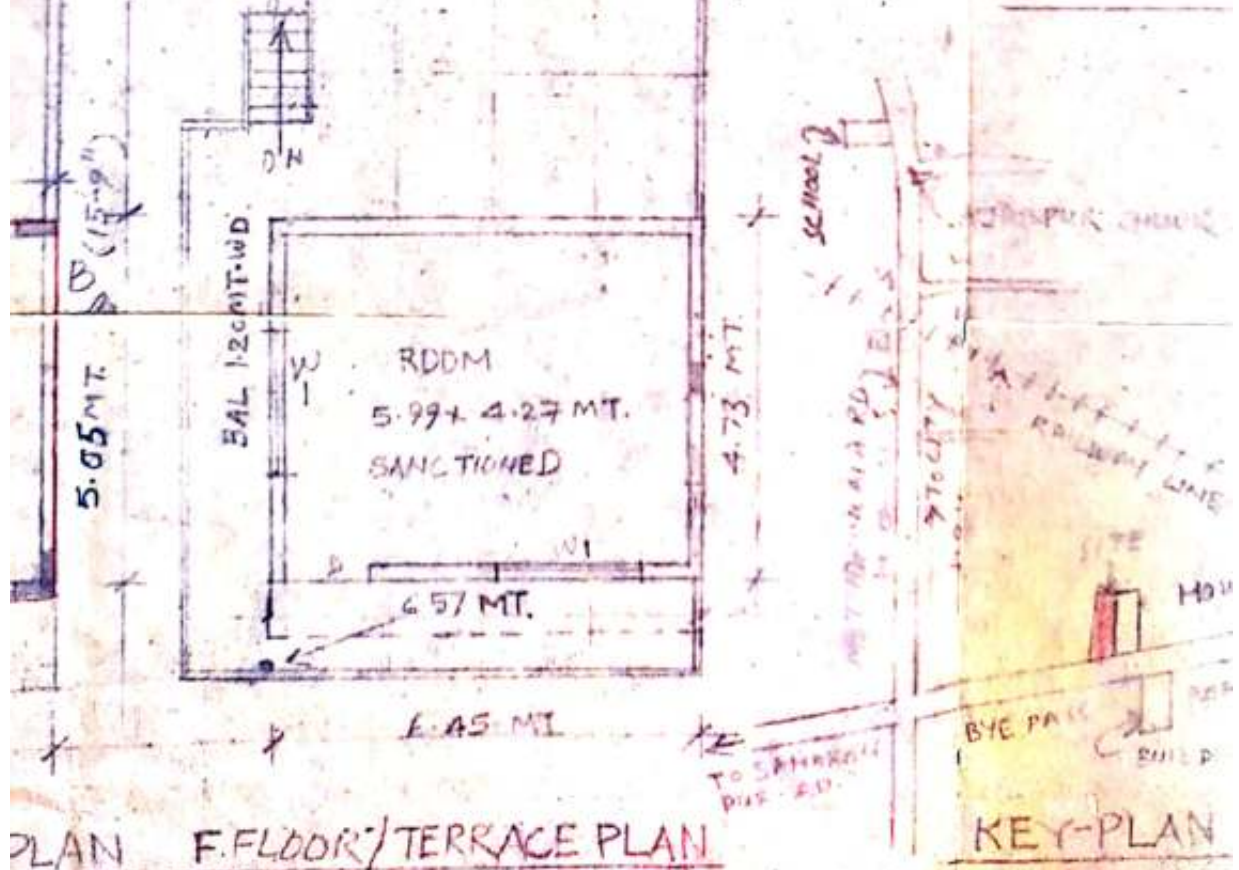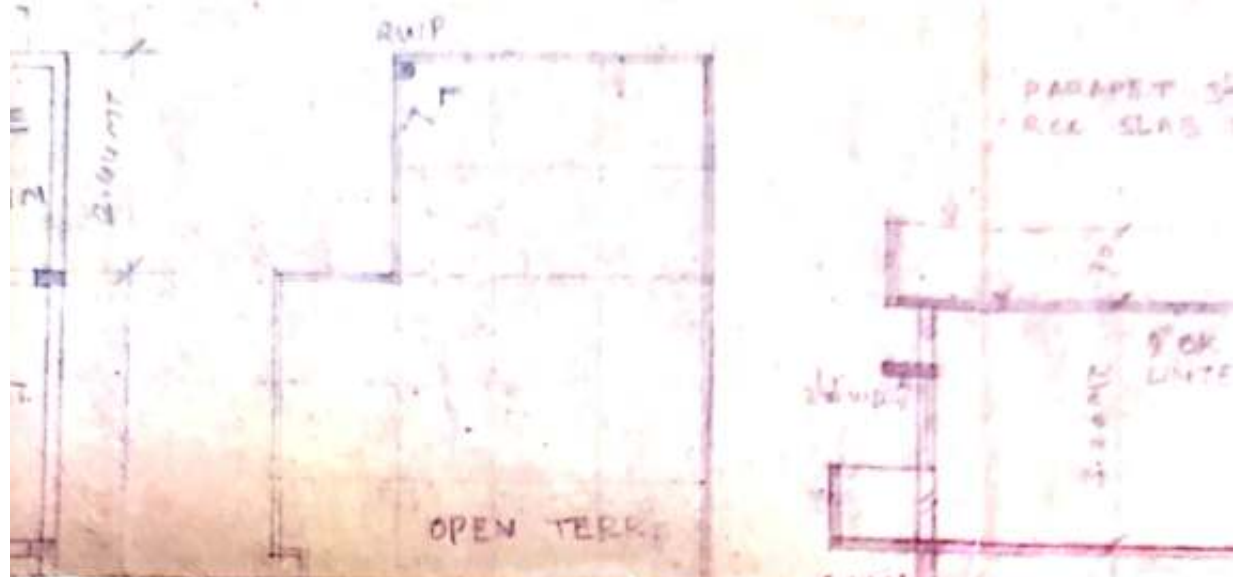

[illegible]

SIG. OF OW
CHANDRA
PLANNER, DI
1-D. L. ROAD

LAND OF
SELLER
(85'-7 1/2")
26.03 MT

(76-d) 23.16 MT
RANGE OF SMT. MEENAKUM S, DEEPAK

BYEPASS ROAD 150' WIDE

SITE-PLAN (cont.)

