


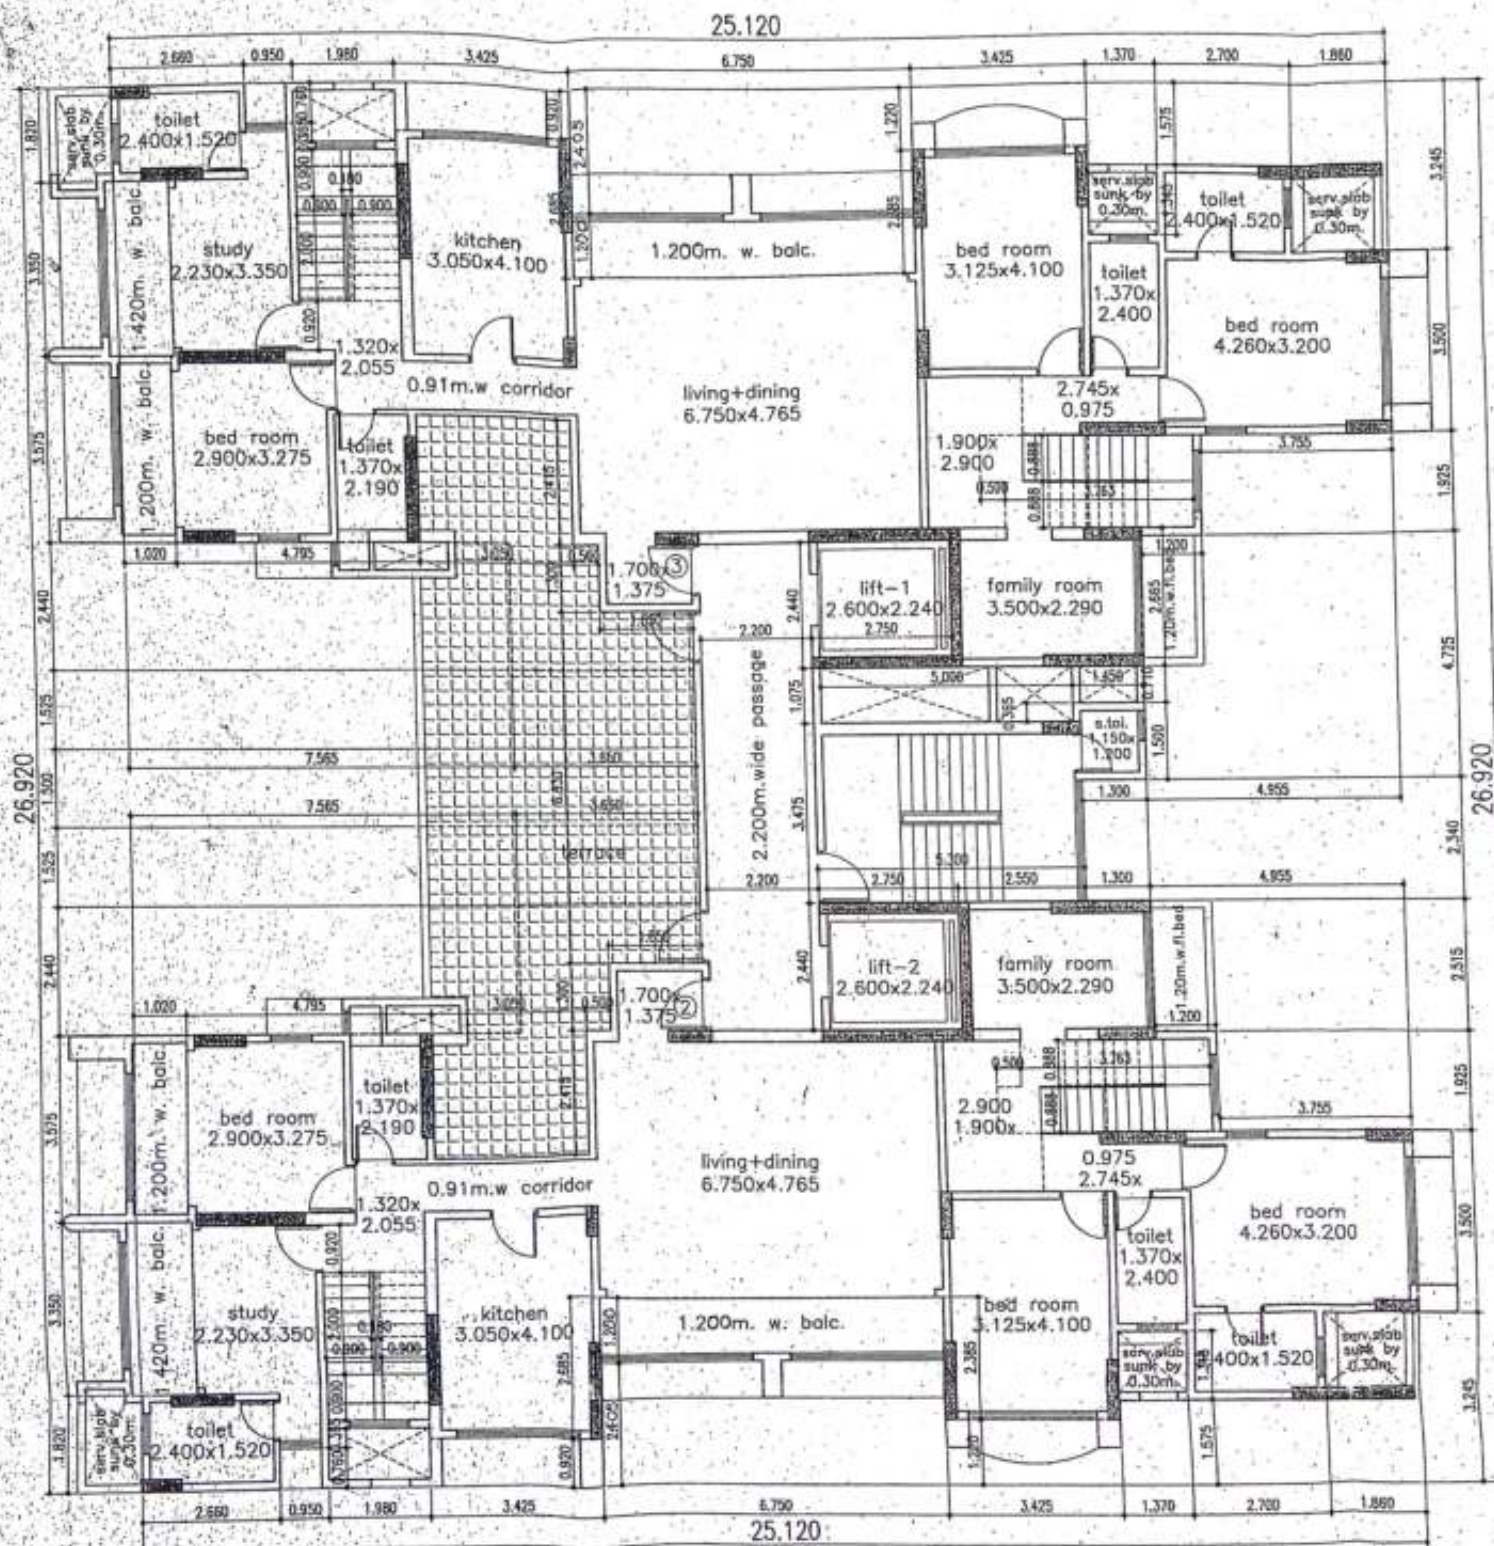

FIFTEENTH FLOOR PLAN (WING B)

SCALE = 1:100



