


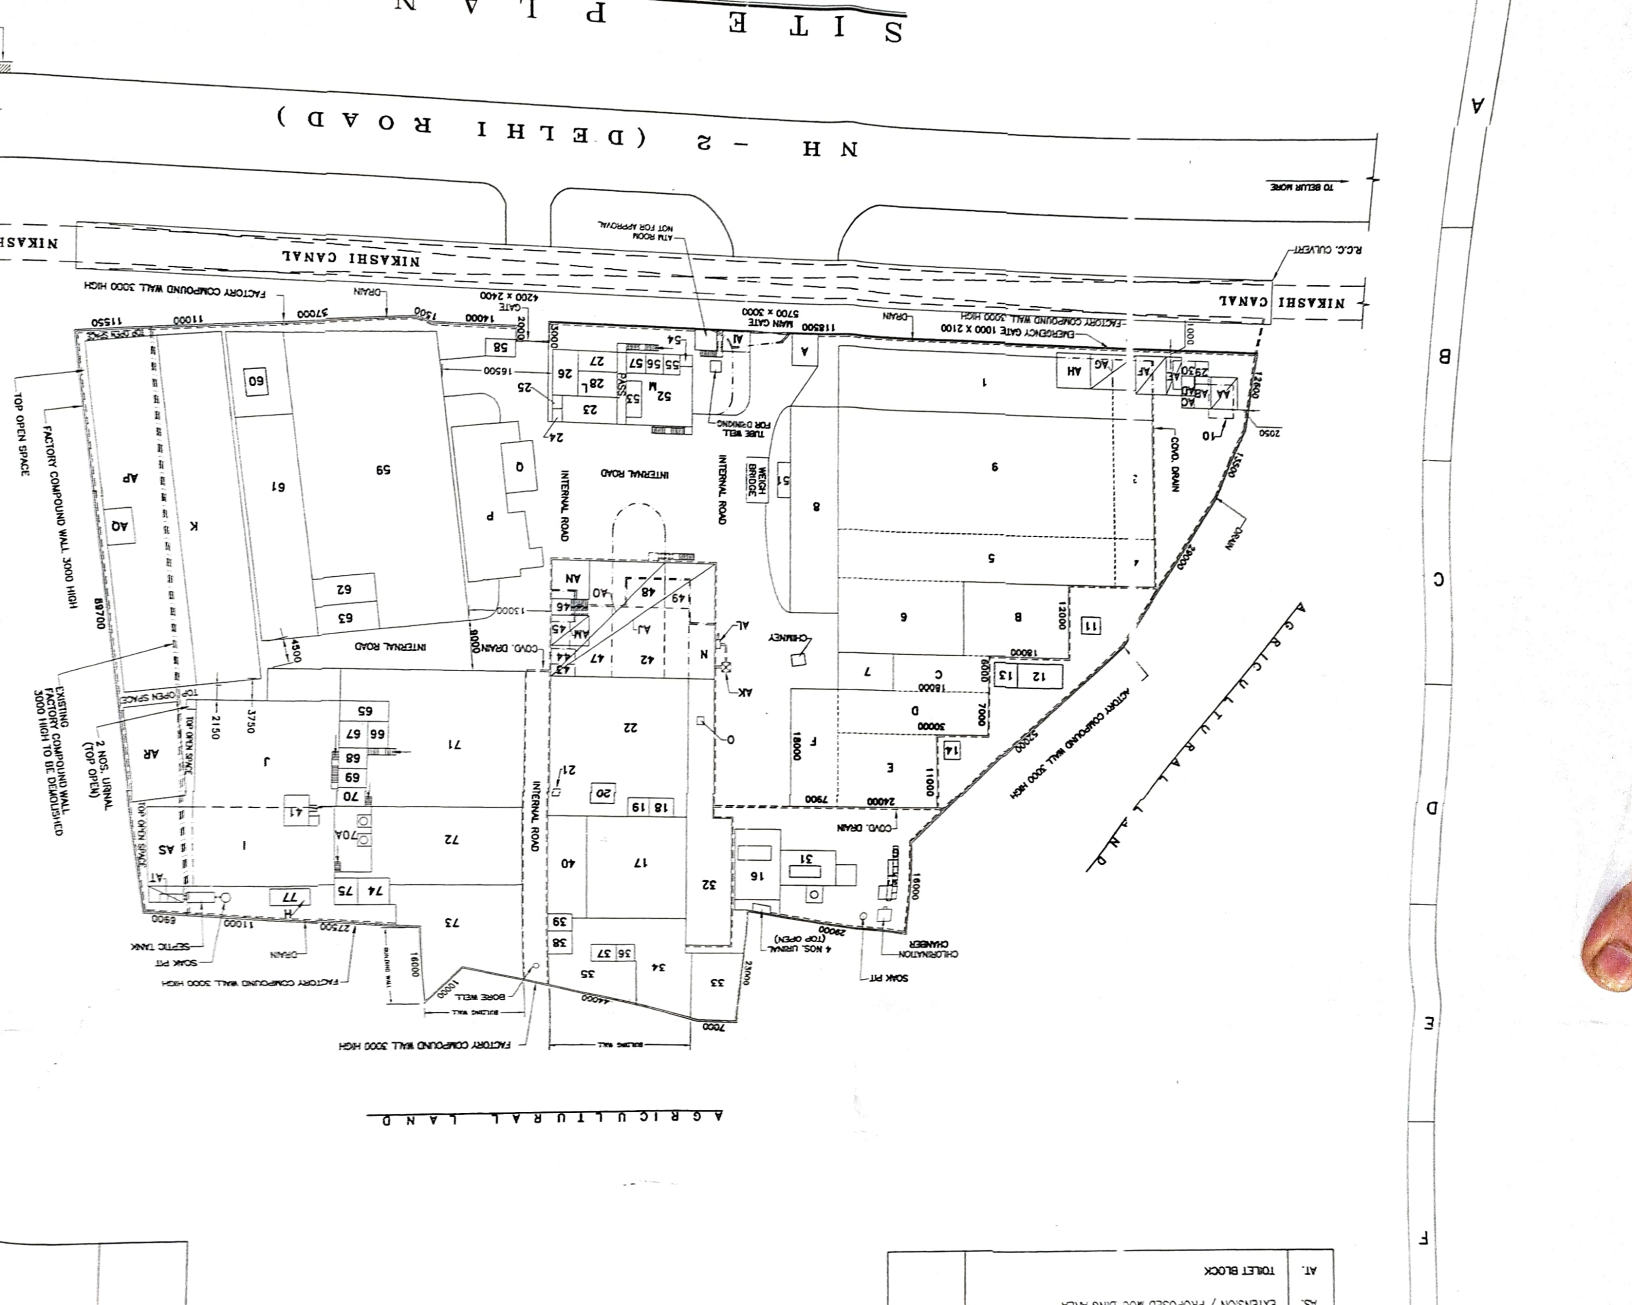


ITEM NO.	DESCRIPTION	REMARKS
1	CAPACITOR ROOM	
2	ELECTRICAL STORE	
3	WATER TREATMENT ROOM	
4	W.P.S. ROOM	
5	WATER TREATMENT ROOM	
6	CONSUMER V.C.B. ROOM	
7	TRANSFORMER ROOM	
8	L.T. PANEL ROOM	
9	SECURITY ROOM	
10	POWDER COATING PLANT	
11	DUST COLLECTOR	
12	1.0 FAN WITH EXHAUST PIPE	
13	COMPRESSOR ROOM	
14	L.P.G. CYLINDER WAREHOUSE	
15	EQUIPMENTS MAINTENANCE PLANT	
16	WORKING SHED	
17	WORKING ROOM	
18	FINISHED GOODS STORE	
19	EXTENSION / PROPOSED WORKING AREA	
20	TOILET BLOCK	

:- NOMENCLATURE :-
PROPOSED FOR APPROVAL

ITEM NO.	DESCRIPTION
1	SECURITY ROOM
2	WORKING SHED - 2
3	WORKING SHED - 1
4	WORKING SHED - 1A
5	WORKING SHED - 1B
6	WORKING SHED - 1C
7	TOILET BLOCK
8	ELECTRICAL MAINTENANCE ROOM
9	MOLDING AREA
10	GRINDING SECTION
11	ASSEMBLY SECTION - 3
12	OCCUPATIONAL HEALTH CENTER
13	OFFICE BLOCK # 1 - 3725 SQ. FT.
14	ELECTRICAL WELDING SECTION (TO BE DEMOLISHED)
15	COOLING TOWER
16	CATERING BLOCK
17	REST ROOM

:- NOMENCLATURE :-
EXISTING, ALREADY APPROVED BY C.P.Y. (M.B.)

AGRICULTURAL LAND

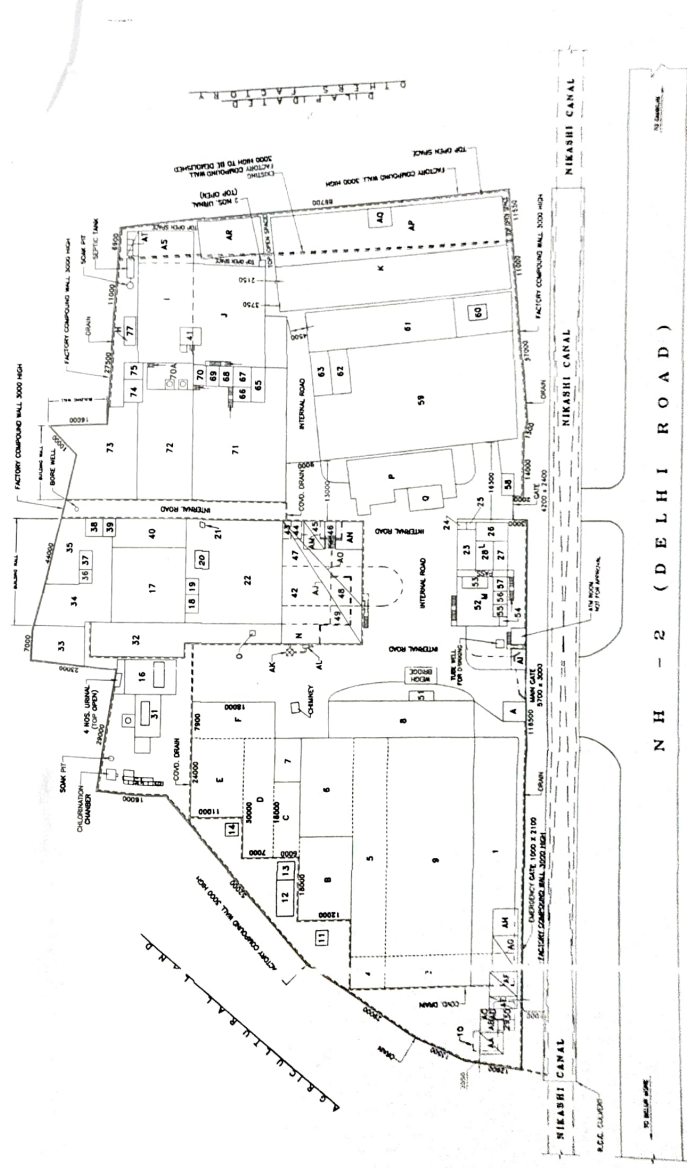

NOTES :-

1. FACTORY COMPOUND SHOWN
2. EXISTING WORK SHOWN IN
3. EXTENSION / PROPOSED WORK SHOWN IN
4. DEMOLISHED WORK SHOWN IN
5. TOTAL NO. OF WORKERS - 450
6. MAXIMUM NO. OF WORKERS AT ANY
7. TOTAL NO. OF M.C. - 14 NOS. (14)
8. TOTAL NO. OF M.C. - 10 NOS.
9. EXISTING PORTION LAST APPROVED BY C.P.Y. (M.B.)
10. V.C.B. NO. - 833 (DATED - 19-1-1978)

S I T E P L A N

NH - 2 (DELHI ROAD)

INDUSTRIAL LAND MARKS
FOR C.P.Y. (M.B.)

PROJECT: MACHINE, MACHINE PARTS & CASTING PRODUCT
 TITLE: SITE PLAN
 PREPARED BY: GEM ENGINEERING & ASSOCIATES
 P.O. - SERAPPORE, DIST. - BOGGALA, PIN-712201.
 602, G.T. ROAD (SIRISHYLA)
 E-MAIL: - rahmanaspoche2@gmail.com
 PHONE: (033) 26621097, MOBILE: 9851081733
 DPC. SERIAL NO.: 1
 REV. 0
 SCALE: 1 : 500
 DATE: 24-04-2017
 CONSULTANT:

APPLICANT SIGNATURE: _____
 NIPHA EXPORTS (P) LTD.
 N.H. - 2, DIST. - HOOGHLY
 DAKSHIN RAJADHARPUR
 EXTENSION OF EXISTING FACTORY

NOTES : -
 1. FACTORY COMPOUND SHOWN
 2. EXISTING WORK SHOWN IN
 3. EXTENSION / PROPOSED WORK SHOWN IN
 4. DEMOLISHED WORK SHOWN IN
 5. TOTAL NO. OF WORKERS :- 490, FEMALE :- NIL
 6. MAXIMUM NO. OF WORKERS AT ANY ONE TIME :- 210
 7. TOTAL NO. OF W.C. :- 14 NOS. (EXIST. = 11 + PROP. = 3)
 8. TOTAL NO. OF URINAL :- 10 NOS. (EXIST. = 7 + PROP. = 3)
 9. EXISTING PORTION LAST APPROVED BY C.I.F. (W.B.)
 VIDE NO. - 833 DATED - 19-12-2014

DPC. NO. - NEPL/0.E.A./S.P. - 01
 ALL DIMENSIONS ARE IN M.
 ONE SET CONTAIN - 4

ITEM NO.	DESCRIPTION
40.	EXTENSION SHED - 8
41.	WATER TANK
42.	AT GR. FLOOR & COOLING TOWER
43.	PUMP ROOM AT +1500 LEV.
44.	SPARE PARTS STORE - 1
45.	PAINTING ROOM - 1
46.	PAINTING ROOM - 2
47.	GENERATOR ROOM
48.	PASSAGE
49.	FINISH PRODUCT SHED
50.	LOADING SHED
51.	DELETED
52.	COMPUTER SCALE ROOM
53.	OFFICE BLOCK
54.	CONFERENCE ROOM
55.	TOILET
56.	CONSULTANT CHAMBER
57.	GENERAL MANAGER CHAMBER
58.	DIRECTORS CHAMBER
59.	SECURITY ROOM - 2
60.	ASSEMBLY SECTION - 1
61.	O/H WATER TANK
62.	ASSEMBLY SECTION - 2
63.	OFFICE - 3
64.	SPARE PARTS STORE
65.	DELETED
66.	RAW MATERIAL STORE
67.	TESTING ROOM
68.	LABORATORY ROOM - 2
69.	PATTERN STORE
70.	RAW MATERIAL STORE
71.	PASSAGE
72.	INDUCTION FURNACE AREA
73.	SPIN HANDLING PLANT
74.	MOULDING AREA
75.	WORK SHOP - 2
76.	COMPRESSOR ROOM
77.	BUSBAR ROOM
78.	DELETED
79.	ELECTRICAL MAINTENANCE ROOM

ITEM NO.	DESCRIPTION
1.	WORKING SHED NO.-7
2.	WORKING SHED NO.-4A
3.	WORKING SHED NO.-7
4.	SHED NO.-4B
5.	WORK SHOP SHED - 8, SHED - 3
6.	SHED - 2 (WORKING SHED NO.-2)
7.	SHED - 1 (WORKING SHED NO.-1)
8.	SHED - 6 (WORKING SHED NO.-6)
9.	SHED - 5 (WORKING SHED)
10.	O.C.B. ROOM (TO BE DEMOLISHED)
11.	SUMP
12.	SCALE PIT WATER TANK
13.	PUMP ROOM
14.	PUMP ROOM
15.	TOILET BLOCK (6 NOS. LATRINE)
16.	OIL TANK AREA
17.	SHED - 8 AGRICULTURAL EQUIPMENT MANUFACTURING
18.	BUSBAR ROOM
19.	OFFICE (SUPERVISER)
20.	COOLING TOWER
21.	SERVICE OIL TANK (FURNACE OIL SERVICE TANK)
22.	ELASTIC RAIL CLIP SHED
23.	STAFF OFFICE
24.	TOILET BLOCK
25.	OFFICE STORE
26.	STORE ROOM
27.	OFFICE
28.	OCCUPATIONAL HEALTH CENTER
29.	PANEL ROOM (TO BE DEMOLISHED)
30.	TRANSFORMER ROOM (TO BE DEMOLISHED)
31.	FURNACE OIL TANK AREA
32.	TOILET SHED
33.	CYCLE STAND
34.	FINISHED GOOD SECTION
35.	WORK SHOP - 1
36.	OFFICE - 1
37.	OFFICE - 2
38.	LABORATORY - 1
39.	HARDNESS TESTING ROOM



ORIGINAL
Approval No. 443
Date 28.08.2017

Approved : Subject to the condition as mentioned
in this Direct State Letter No. 2697/8
D.O. 28.8.17. Provided Factory shall not
be exempted from the provisions of the
Factories Act, 1947, subject to my objection under the Factories Act
Rules

Ch. Inspector of Factories West Bengal

26/6/18
INSPECTOR OF FACTORIES, GOVERNMENT
STATION, ROYAL FANCLAY,
80, SERAMPORE, DIST. HOOGHLY

Certified as true Copy