




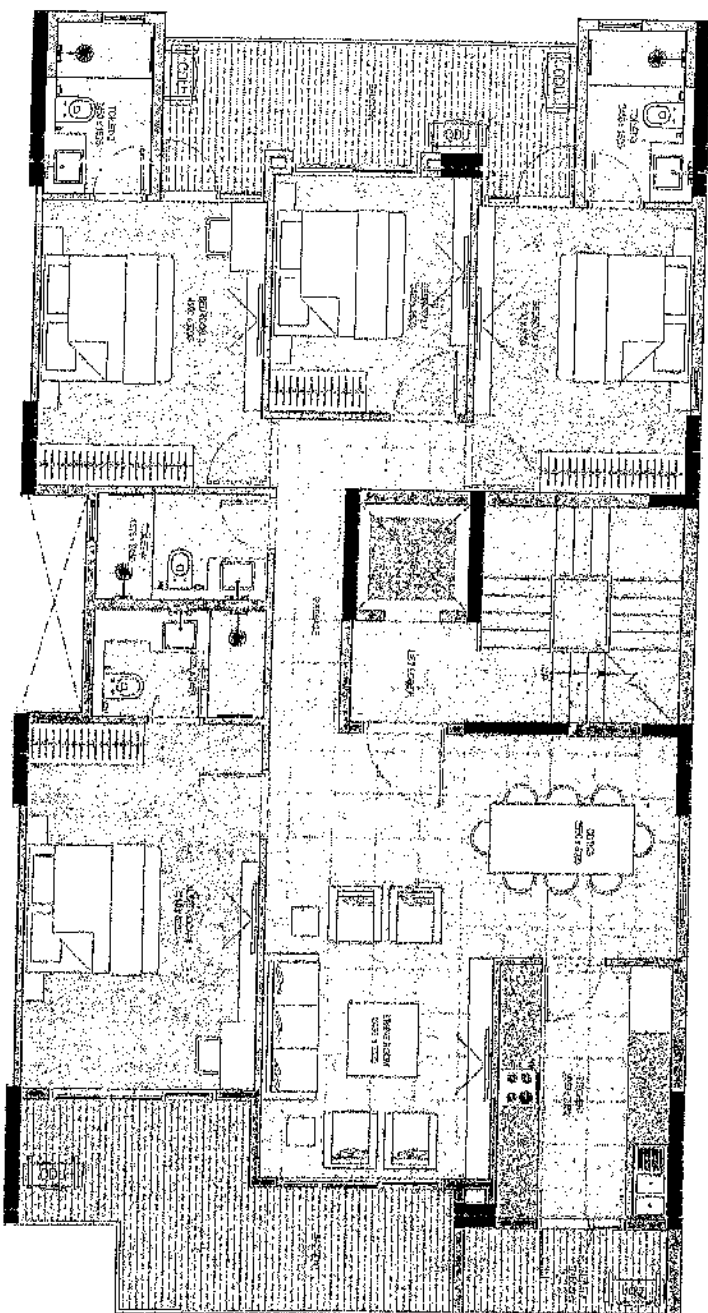


PLAN NOT TO SCALE
 DISCLAIMER: LAYOUT CAN BE MIRRORRED AS PER SPECIFIC LOCATION
 THE IMAGES ARE FOR ILLUSTRATIVE AND INDICATIVE PURPOSES ONLY.
 FURNITURE LAYOUT AND FINISHINGS ARE FOR ILLUSTRATIVE AND INDICATIVE PURPOSES ONLY.

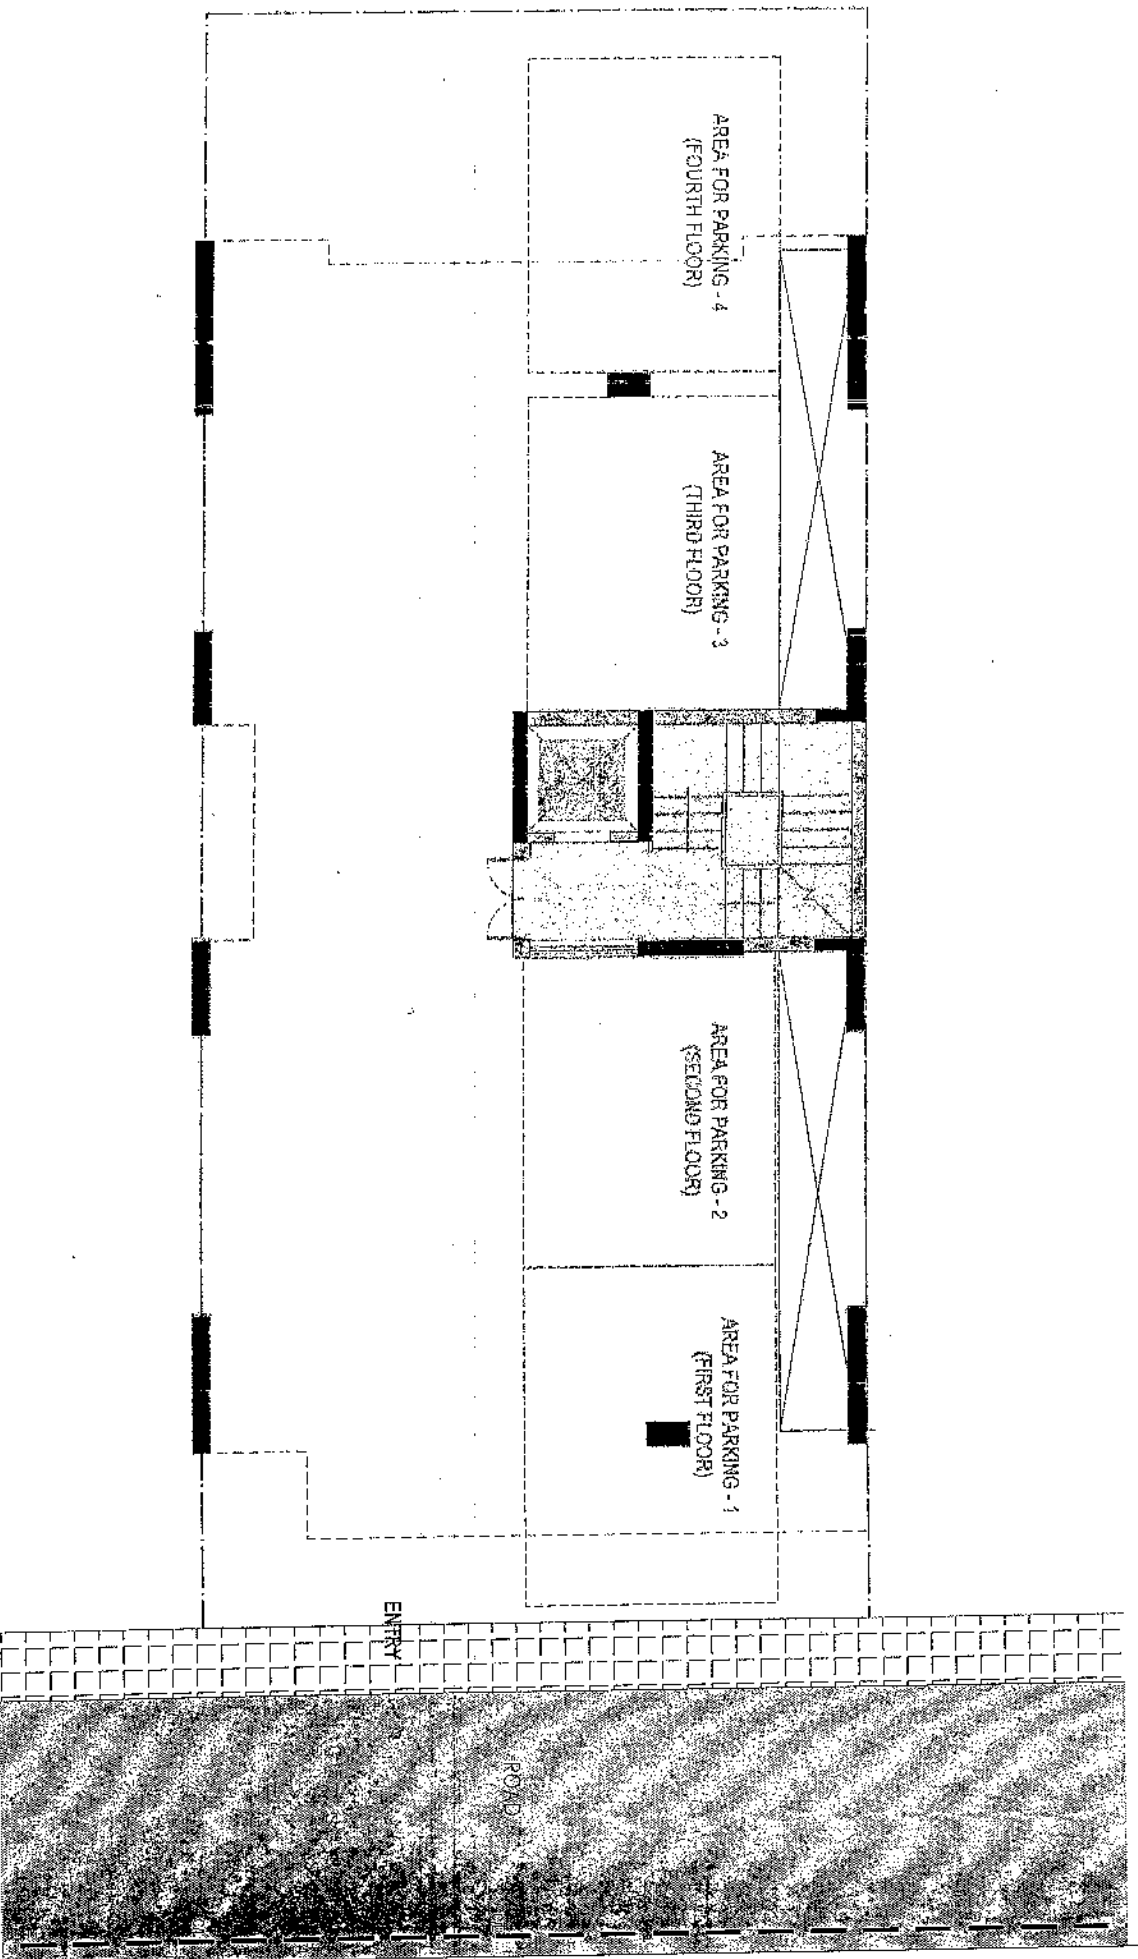


PLAN NOT TO SCALE
 DISCLAIMER : LAYOUT CAN BE MIRRORED AS PER SPECIFIC LOCATION
 THE IMAGES ARE FOR ILLUSTRATIVE AND INDICATIVE PURPOSES ONLY.
 FURNITURE LAYOUT AND FURNISHINGS ARE FOR ILLUSTRATIVE AND INDICATIVE PURPOSES ONLY.

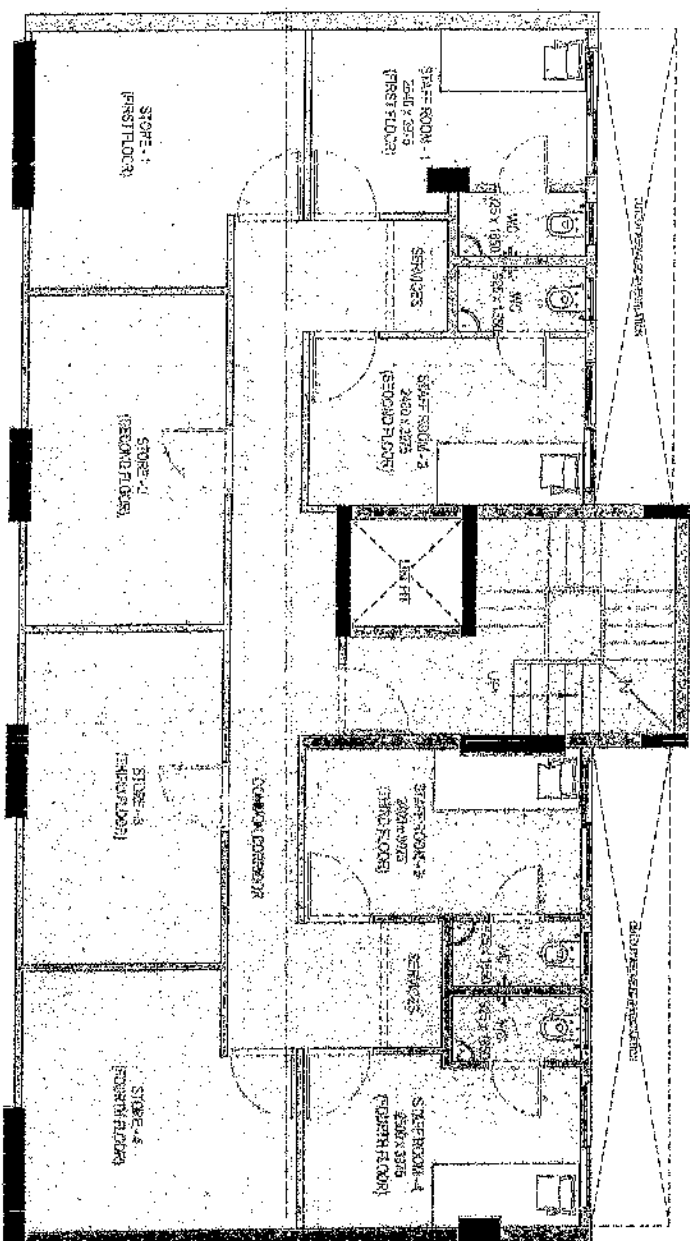


PLAN NOT TO SCALE
DISCLAIMER: LAYOUT CAN BE MIRRORED AS PER SPECIFIC LOCATION
THE IMAGES ARE FOR ILLUSTRATIVE AND INDICATIVE PURPOSES ONLY
FURNITURE LAYOUT AND FURNISHINGS ARE FOR ILLUSTRATIVE AND INDICATIVE PURPOSES ONLY.

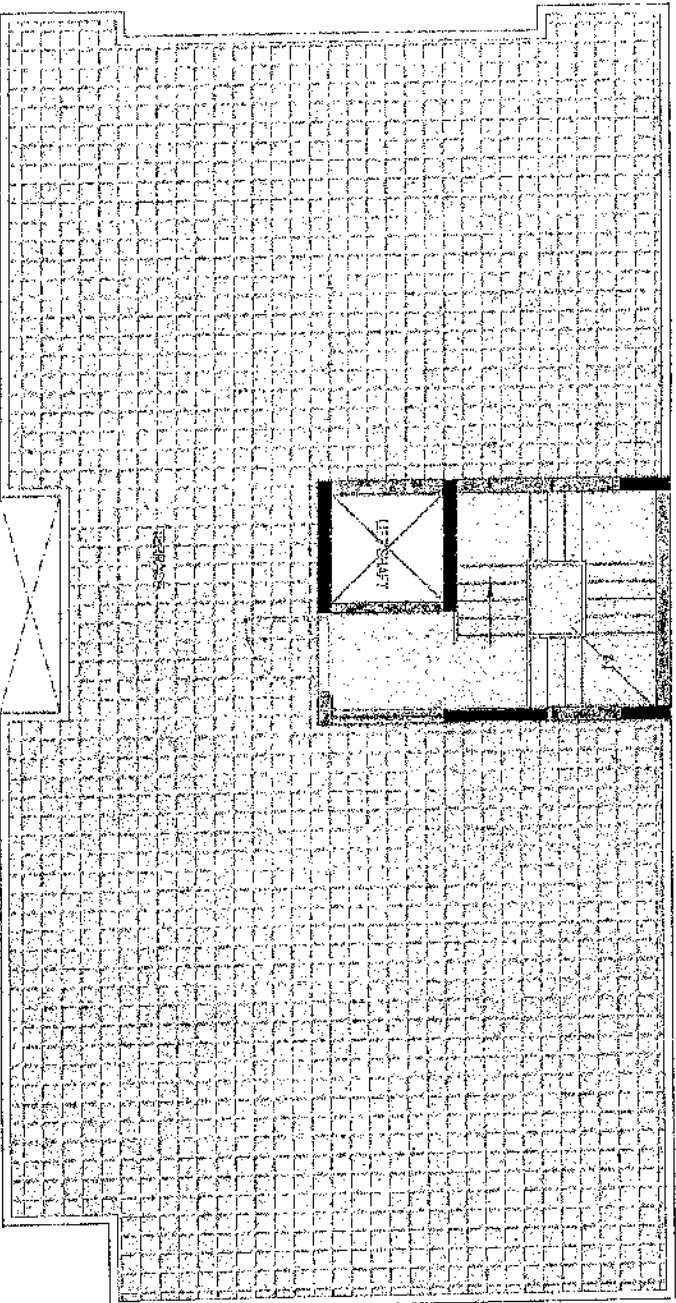


PLAN NOT TO SCALE
DISCLAIMER : LAYOUT CAN BE MIRRORED AS PER SPECIFIC LOCATION
THE IMAGES ARE FOR ILLUSTRATIVE AND INDICATIVE PURPOSES ONLY.
FURNITURE LAYOUT AND FURNISHINGS ARE FOR ILLUSTRATIVE AND INDICATIVE PURPOSES ONLY.

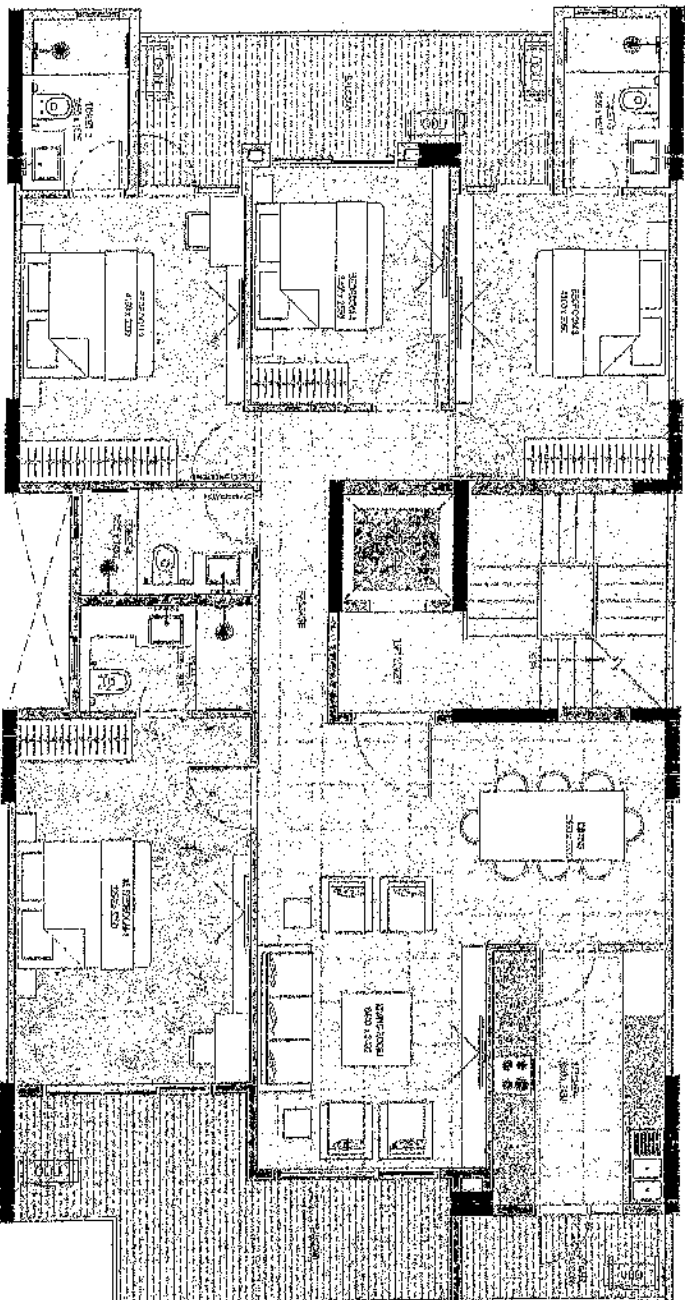


PLAN NOT TO SCALE
DISCLAIMER : LAYOUT CAN BE MIRRORED AS PER SPECIFIC LOCATION
THE IMAGES ARE FOR ILLUSTRATIVE AND INDICATIVE PURPOSES ONLY.
FURNITURE LAYOUT AND FINISHINGS ARE FOR ILLUSTRATIVE AND INDICATIVE PURPOSES ONLY.

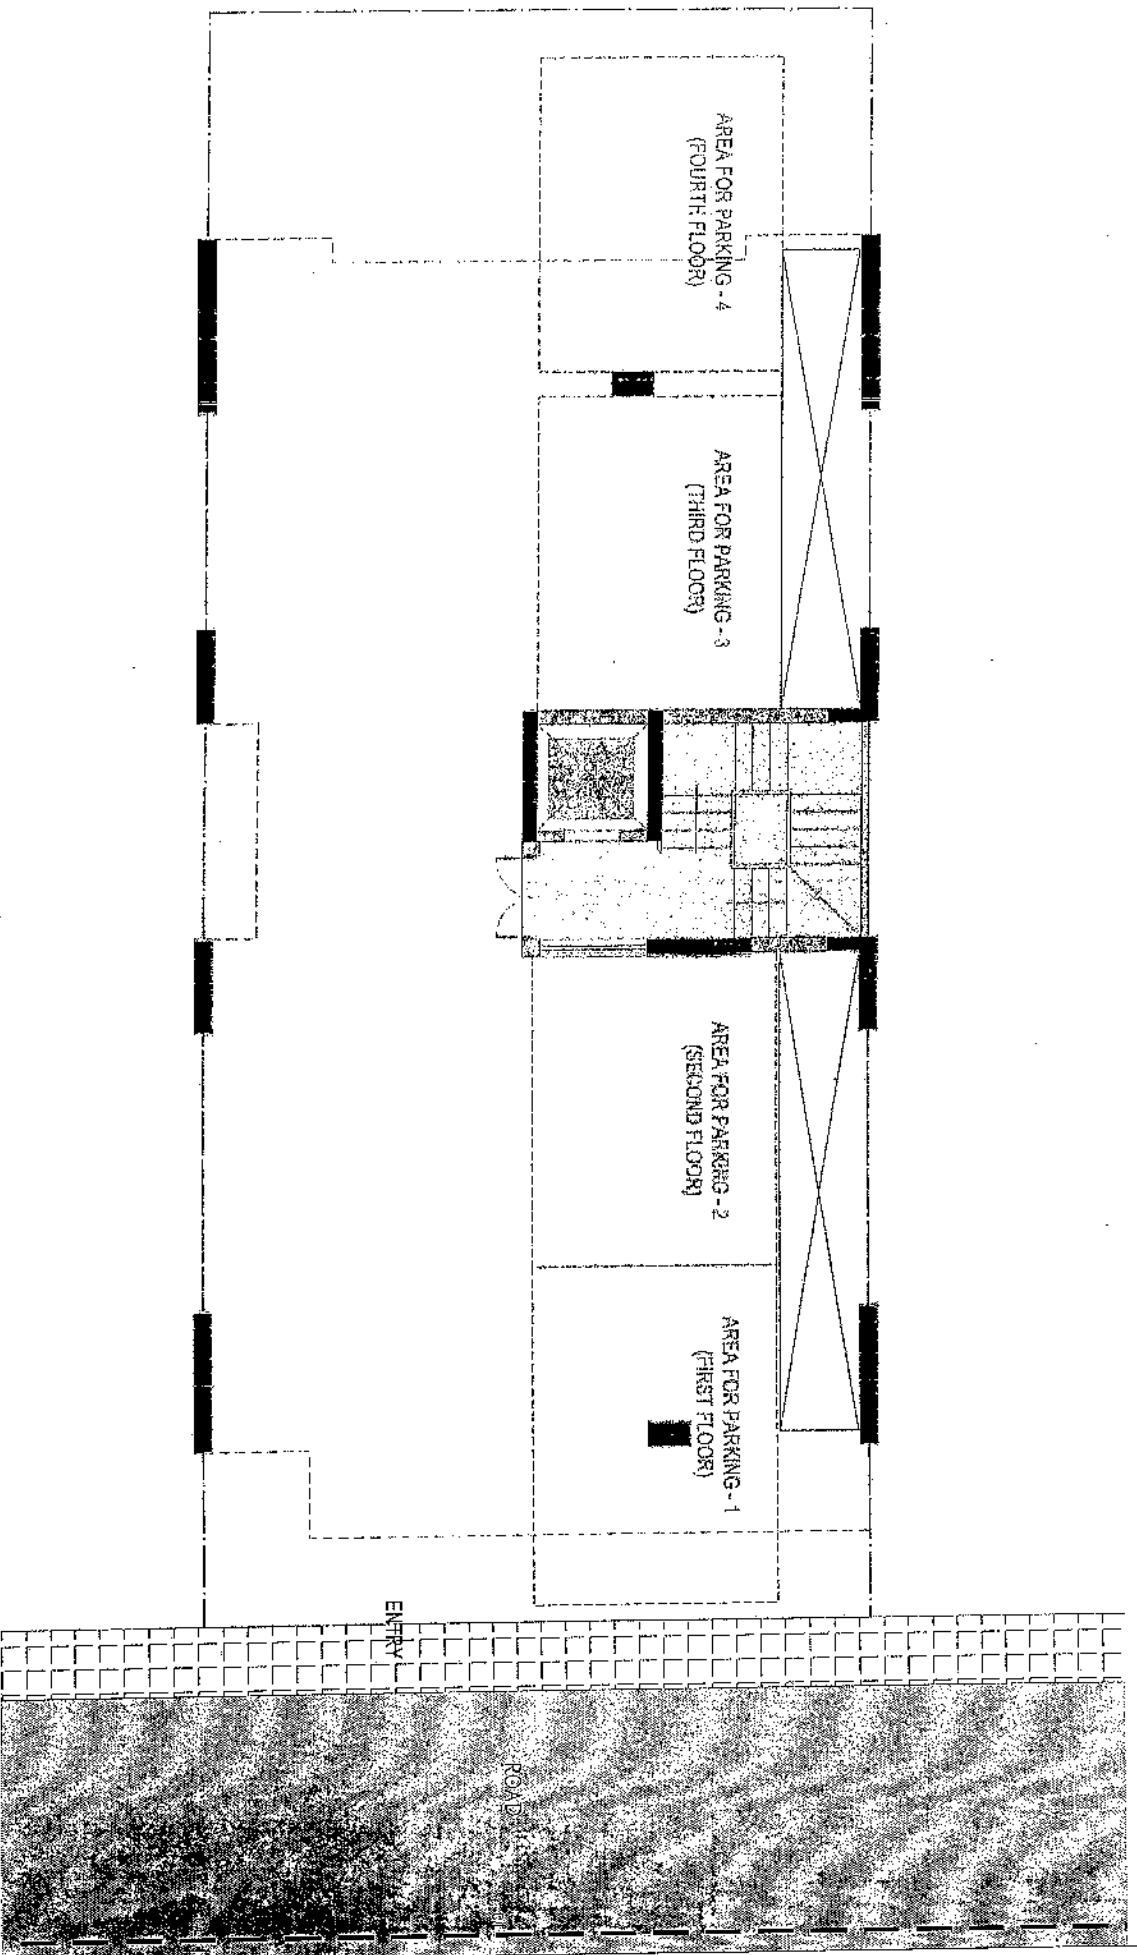


PLAN NOT TO SCALE
 DISCLAIMER: LAYOUT CAN BE MIRRORED AS PER SPECIFIC LOCATION
 THE IMAGES ARE FOR ILLUSTRATIVE AND INDICATIVE PURPOSES ONLY.
 FURNITURE LAYOUT AND FURNISHINGS ARE FOR ILLUSTRATIVE AND INDICATIVE PURPOSES ONLY.

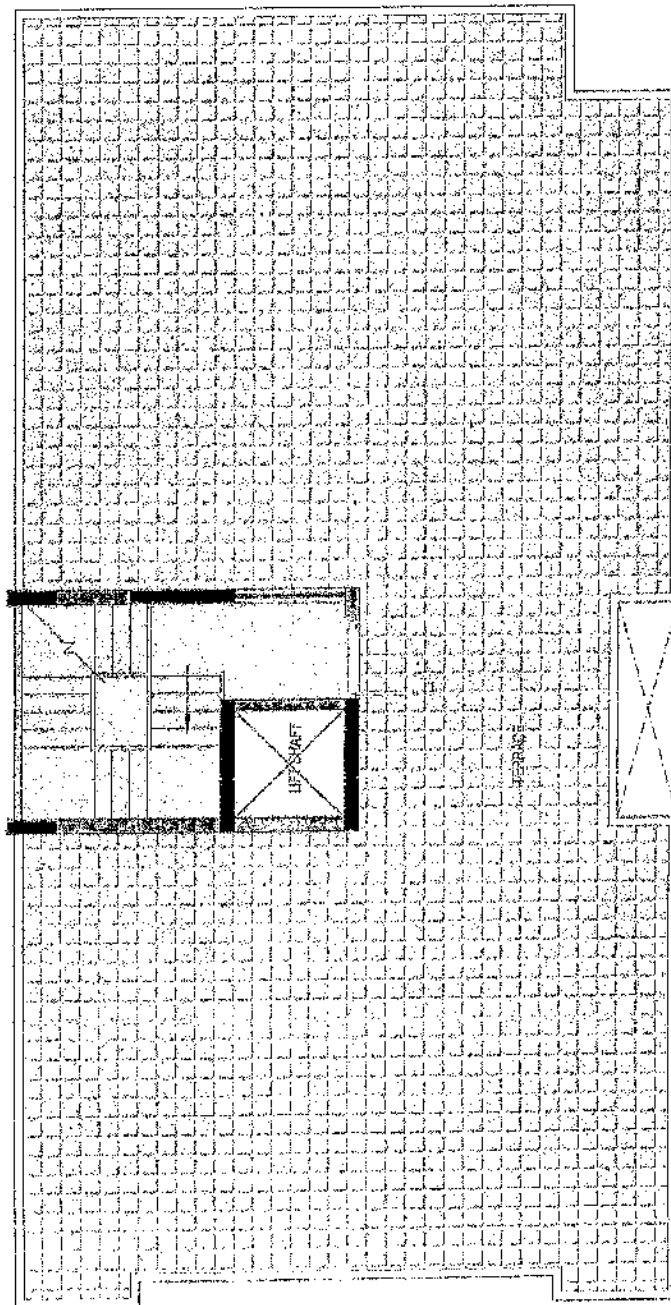


PLAN NOT TO SCALE
DISCLAIMER: LAYOUT CAN BE MIRRORED AS PER SPECIFIC LOCATION
THE IMAGES ARE FOR ILLUSTRATIVE AND INDICATIVE PURPOSES ONLY.
FURNITURE LAYOUT AND FINISHINGS ARE FOR ILLUSTRATIVE AND INDICATIVE PURPOSES ONLY.

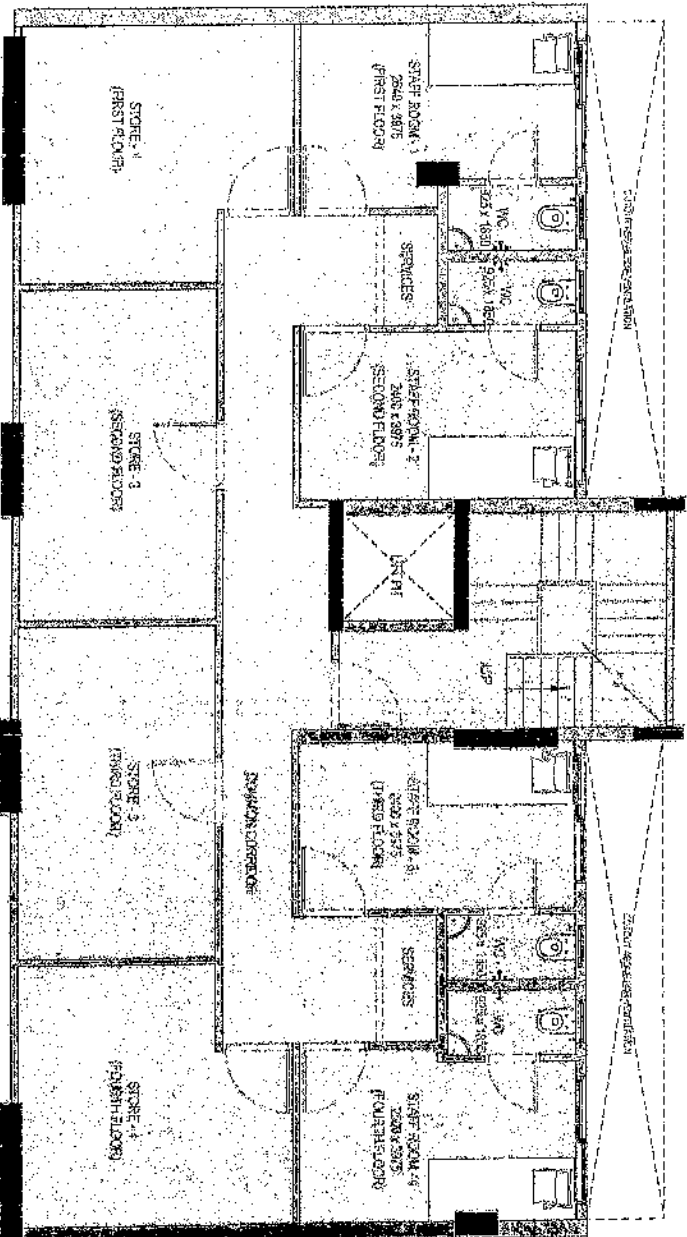


PLAN NOT TO SCALE
DISCLAIMER: LAYOUT CAN BE MIRRORED AS PER SPECIFIC LOCATION
THE IMAGES ARE FOR ILLUSTRATIVE AND INDICATIVE PURPOSES ONLY.
FURNITURE LAYOUT AND FURNISHINGS ARE FOR ILLUSTRATIVE AND INDICATIVE PURPOSES ONLY.

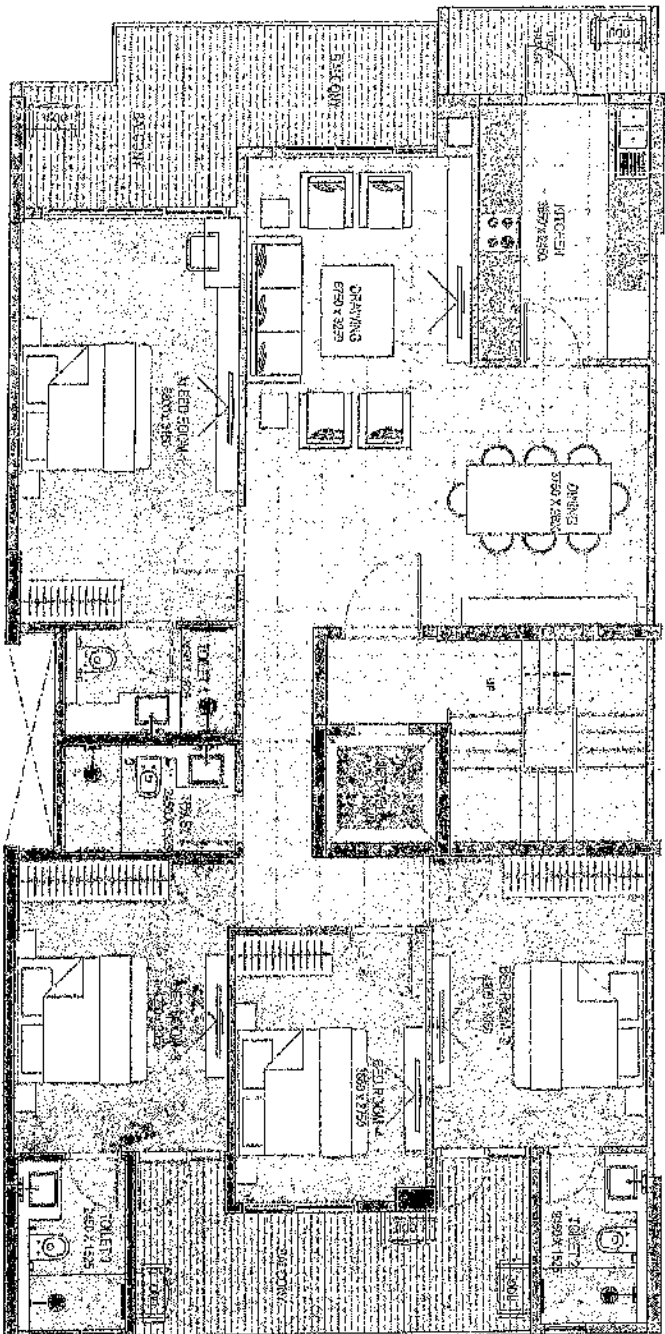


PLAN NOT TO SCALE
DISCLAIMER: LAYOUT CAN BE MIRRORRED AS PER SPECIFIC LOCATION
THE IMAGES ARE FOR ILLUSTRATIVE AND INDICATIVE PURPOSES ONLY.
FURNITURE LAYOUT AND FURNISHINGS ARE FOR ILLUSTRATIVE AND INDICATIVE PURPOSES ONLY.

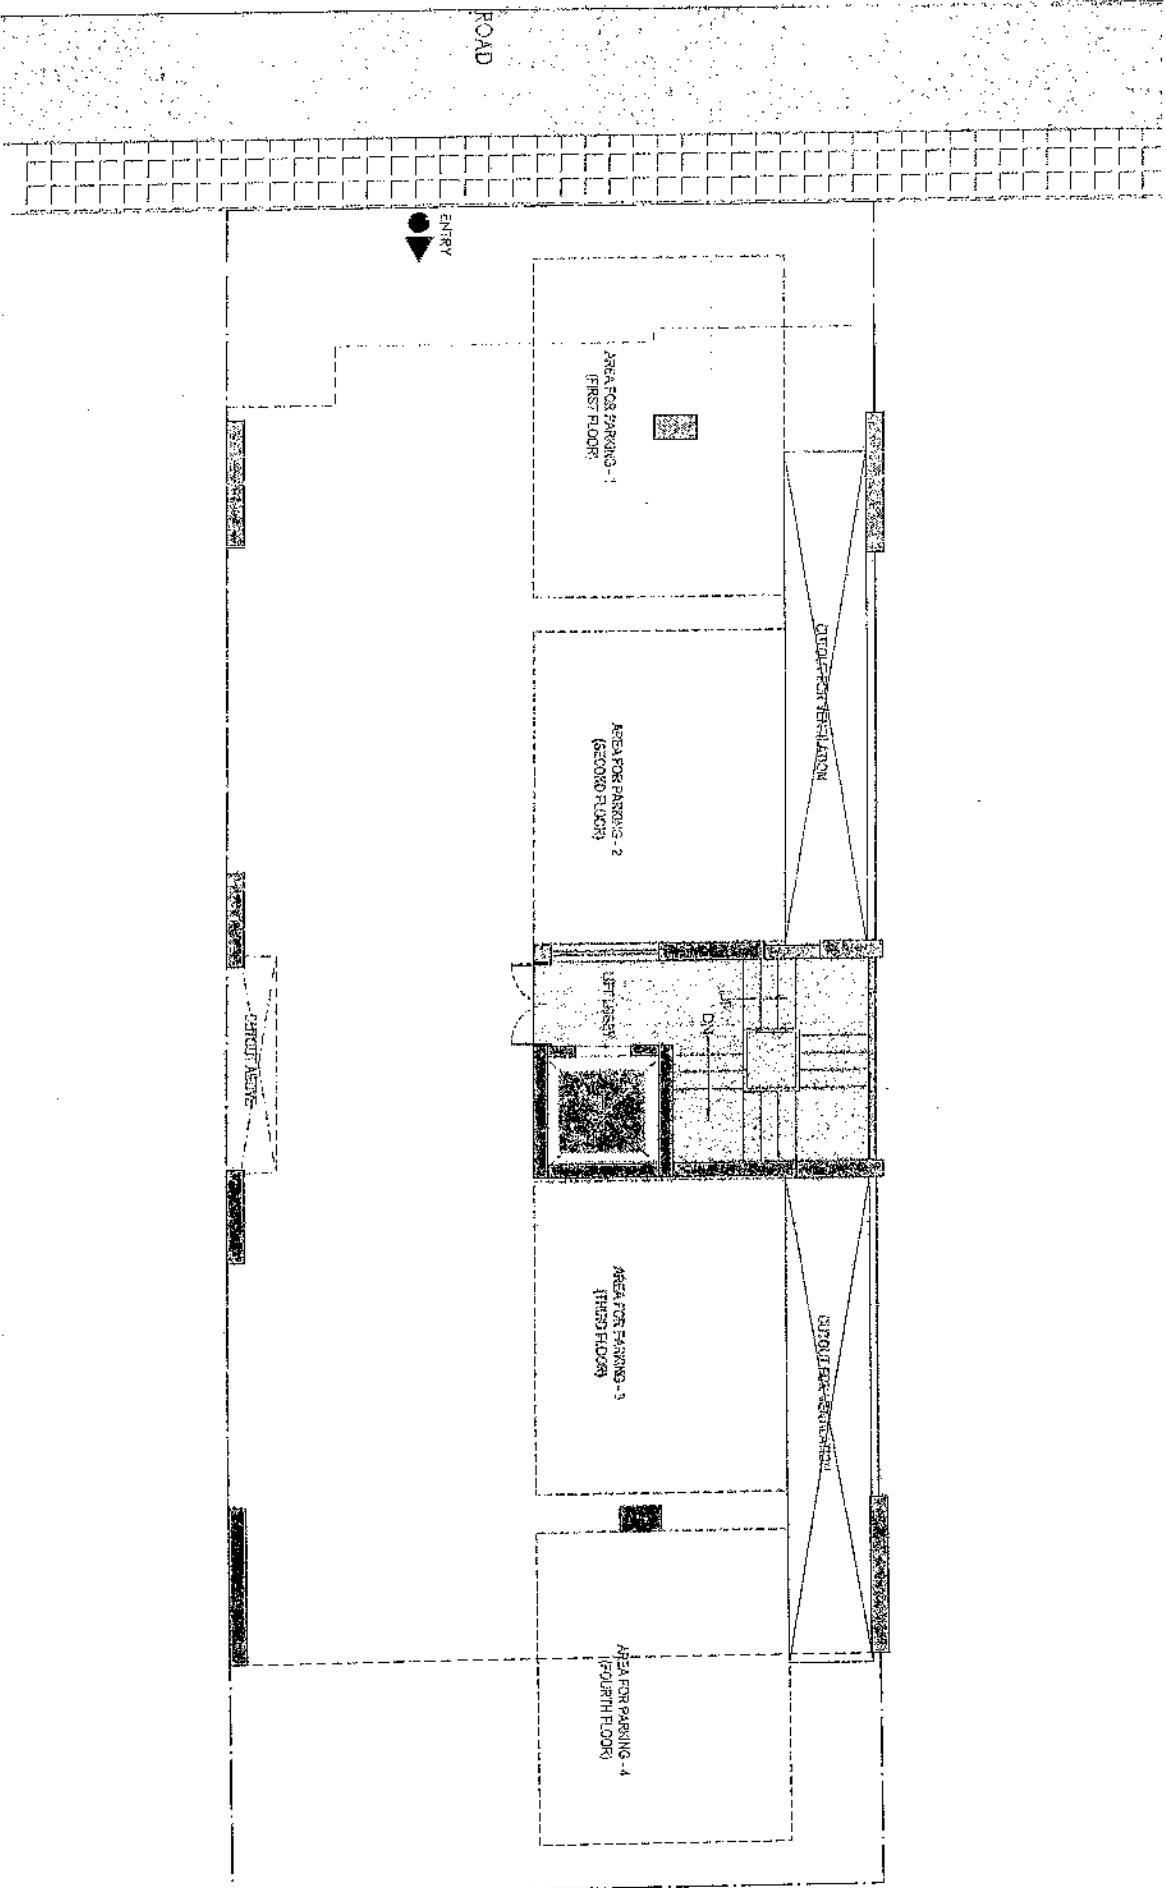


PLAN NOT TO SCALE
 DISCLAIMER: LAYOUT CAN BE MIRRORED AS PER SPECIFIC LOCATION
 THE IMAGES ARE FOR ILLUSTRATIVE AND INDICATIVE PURPOSES ONLY.
 FURNITURE LAYOUT AND FURNISHINGS ARE FOR ILLUSTRATIVE AND INDICATIVE PURPOSES ONLY.

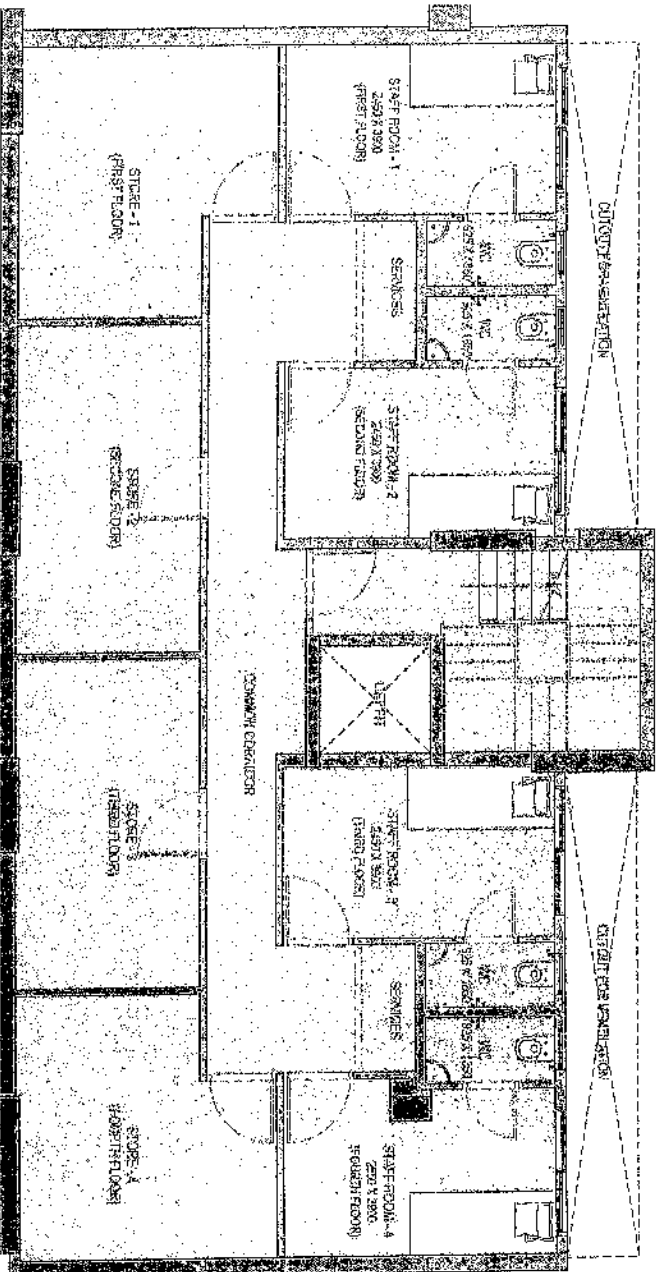


PLAN NOT TO SCALE
 DISCLAIMER: LAYOUT CAN BE MIRRORED AS PER SPECIFIC LOCATION
 THE IMAGES ARE FOR ILLUSTRATIVE AND INDICATIVE PURPOSES ONLY.
 FURNITURE LAYOUT AND FURNISHINGS ARE FOR ILLUSTRATIVE AND INDICATIVE PURPOSES ONLY.

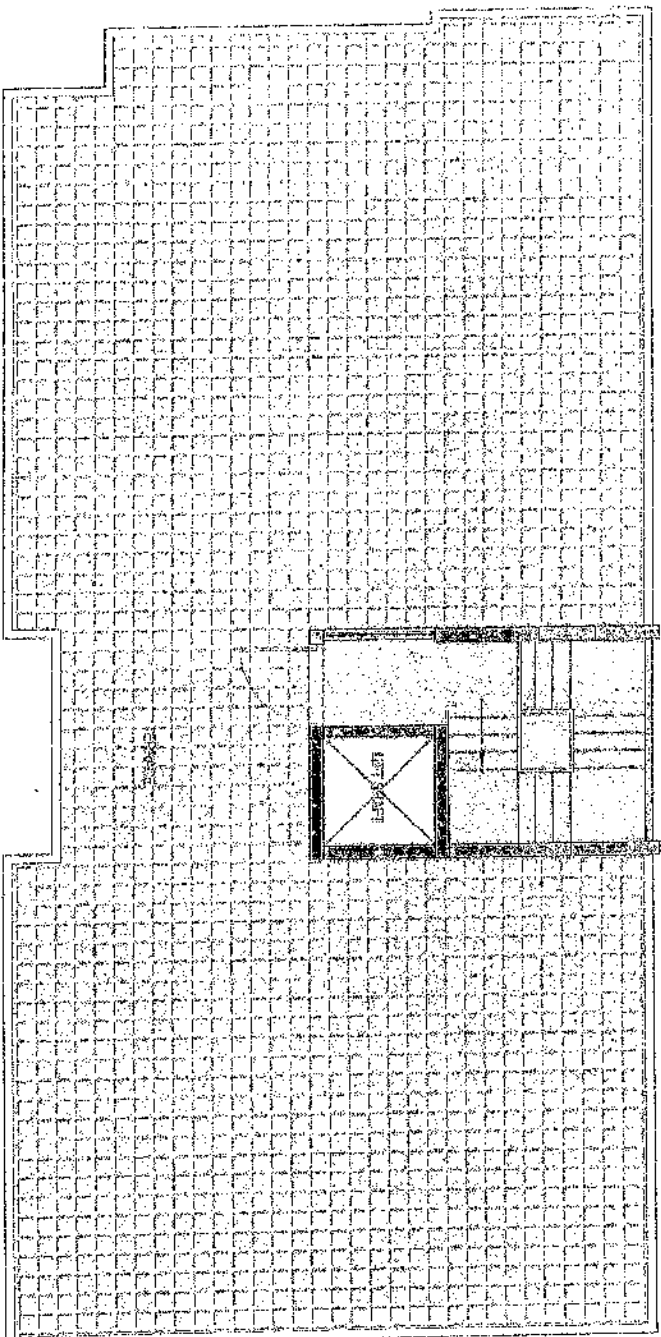


PLAN NOT TO SCALE
DISCLAIMER: LAYOUT CAN BE MIRRORED AS PER SPECIFIC LOCATION
THE IMAGES ARE FOR ILLUSTRATIVE AND INDICATIVE PURPOSES ONLY.
FURNITURE LAYOUT AND FURNISHINGS ARE FOR ILLUSTRATIVE AND INDICATIVE PURPOSES ONLY.

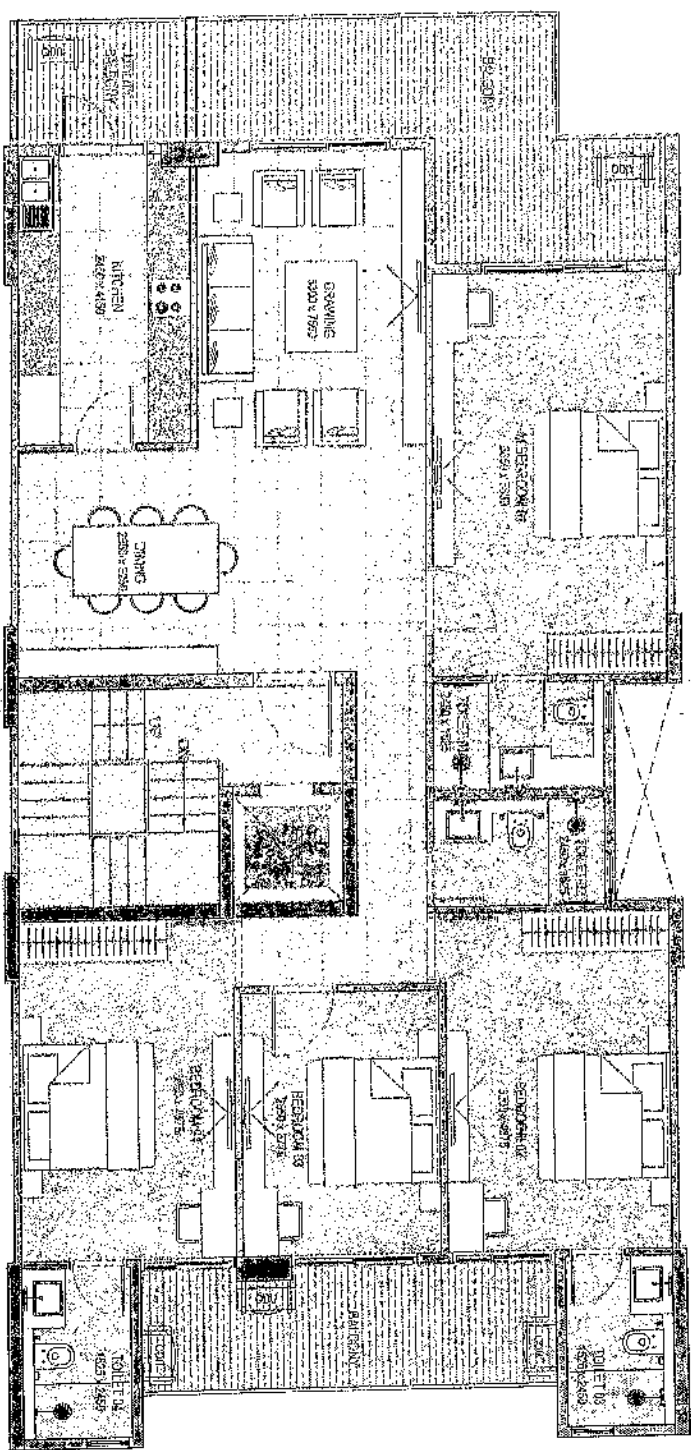


PLAN NOT TO SCALE
DISCLAIMER: LAYOUT CAN BE MIRRORED AS PER SPECIFIC LOCATION
THE IMAGES ARE FOR ILLUSTRATIVE AND INDICATIVE PURPOSES ONLY.
FURNITURE LAYOUT AND FURNISHINGS ARE FOR ILLUSTRATIVE AND INDICATIVE PURPOSES ONLY.

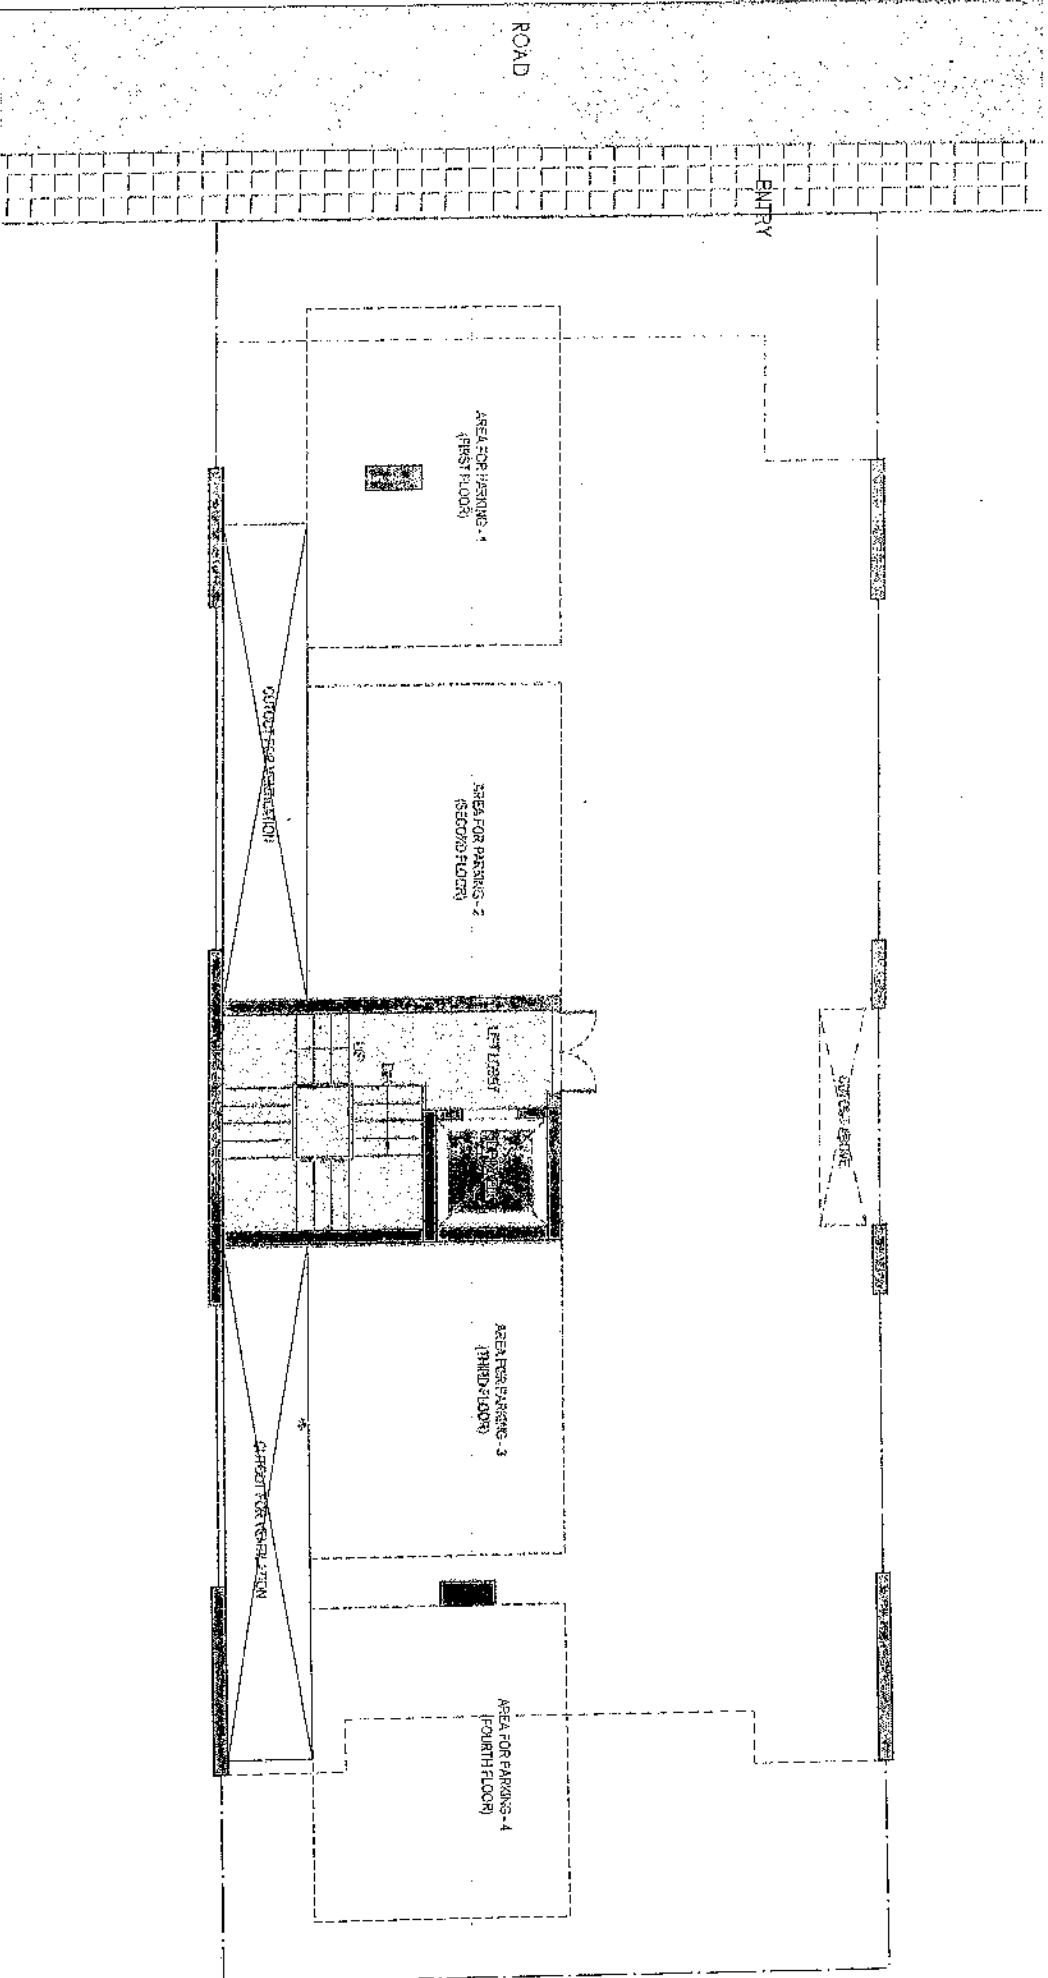


PLAN NOT TO SCALE
 DISCLAIMER : LAYOUT CAN BE MIRRORRED AS PER SPECIFIC LOCATION
 THE IMAGES ARE FOR ILLUSTRATIVE AND INDICATIVE PURPOSES ONLY.
 FURNITURE LAYOUT AND FURNISHINGS ARE FOR ILLUSTRATIVE AND INDICATIVE PURPOSES ONLY.

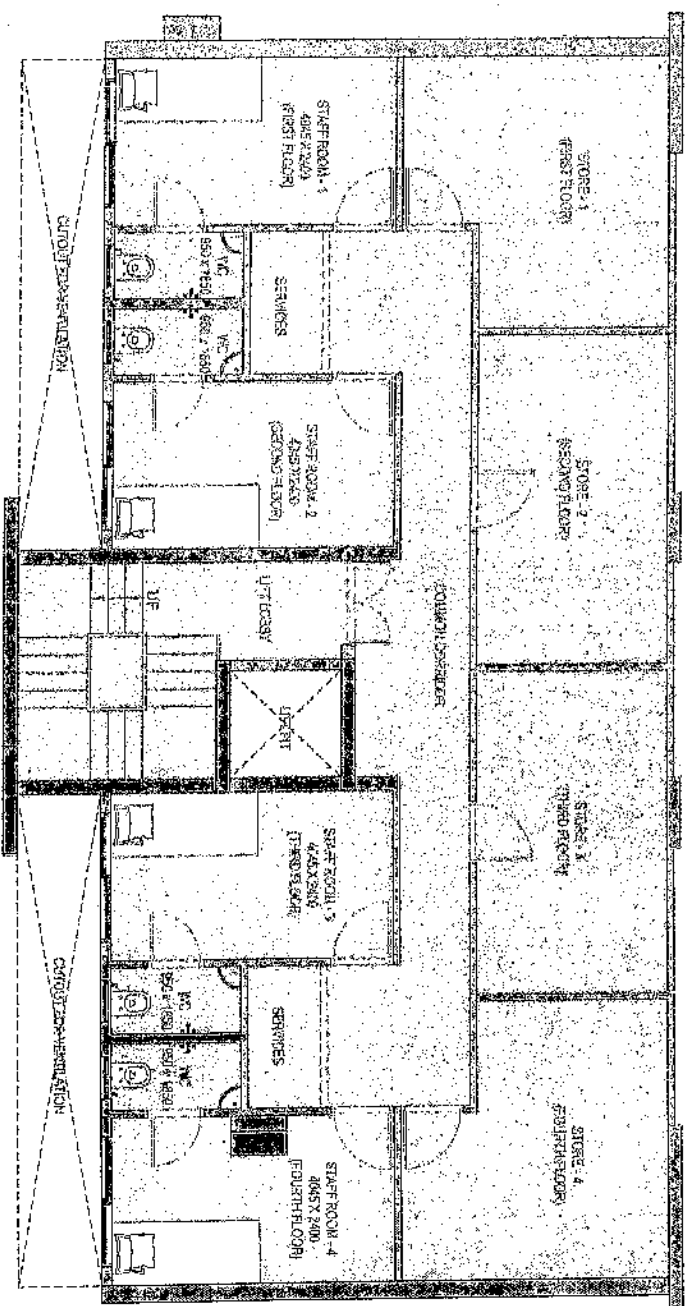


PLAN NOT TO SCALE
DISCLAIMER : LAYOUT CAN BE MARRORRED AS PER SPECIFIC LOCATION
THE IMAGES ARE FOR ILLUSTRATIVE AND INDICATIVE PURPOSES ONLY.
FURNITURE LAYOUT AND FURNISHINGS ARE FOR ILLUSTRATIVE AND INDICATIVE PURPOSES ONLY.

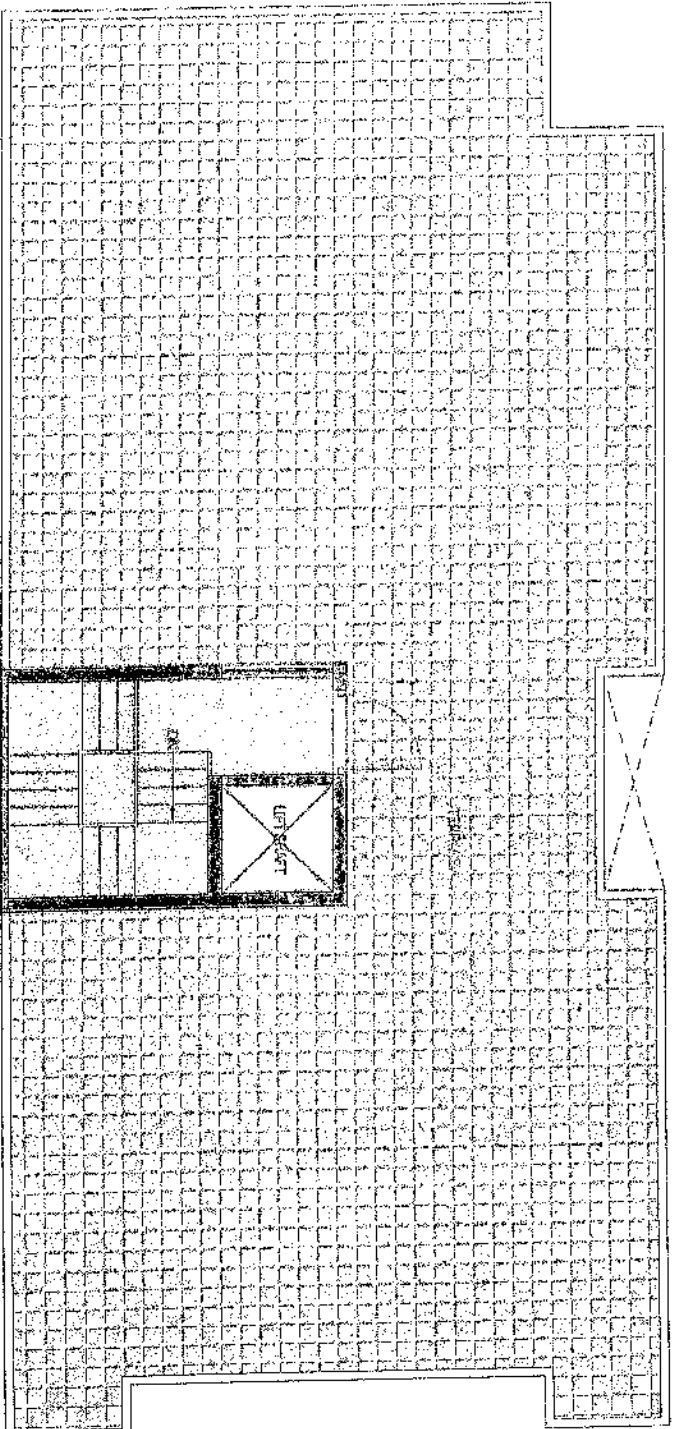


PLAN NOT TO SCALE
DISCLAIMER : LAYOUT CAN BE MIRRORED AS PER SPECIFIC LOCATION
THE IMAGES ARE FOR ILLUSTRATIVE AND INDICATIVE PURPOSES ONLY
FURNITURE LAYOUT AND FURNISHINGS ARE FOR ILLUSTRATIVE AND INDICATIVE PURPOSES ONLY.

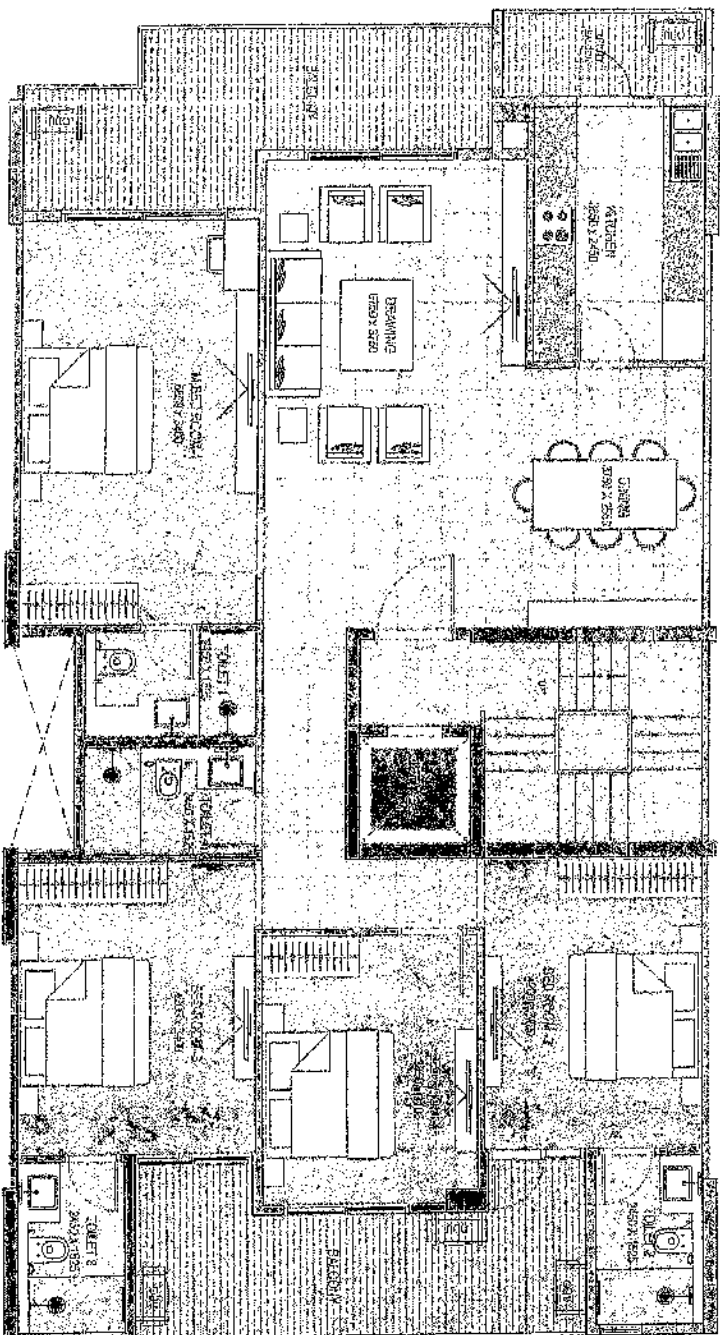


PLAN NOT TO SCALE
DISCLAIMER: LAYOUT CAN BE MIRRORED AS PER SPECIFIC LOCATION.
THE IMAGES ARE FOR ILLUSTRATIVE AND INDICATIVE PURPOSES ONLY.
FURNITURE LAYOUT AND FURNISHINGS ARE FOR ILLUSTRATIVE AND INDICATIVE PURPOSES ONLY.

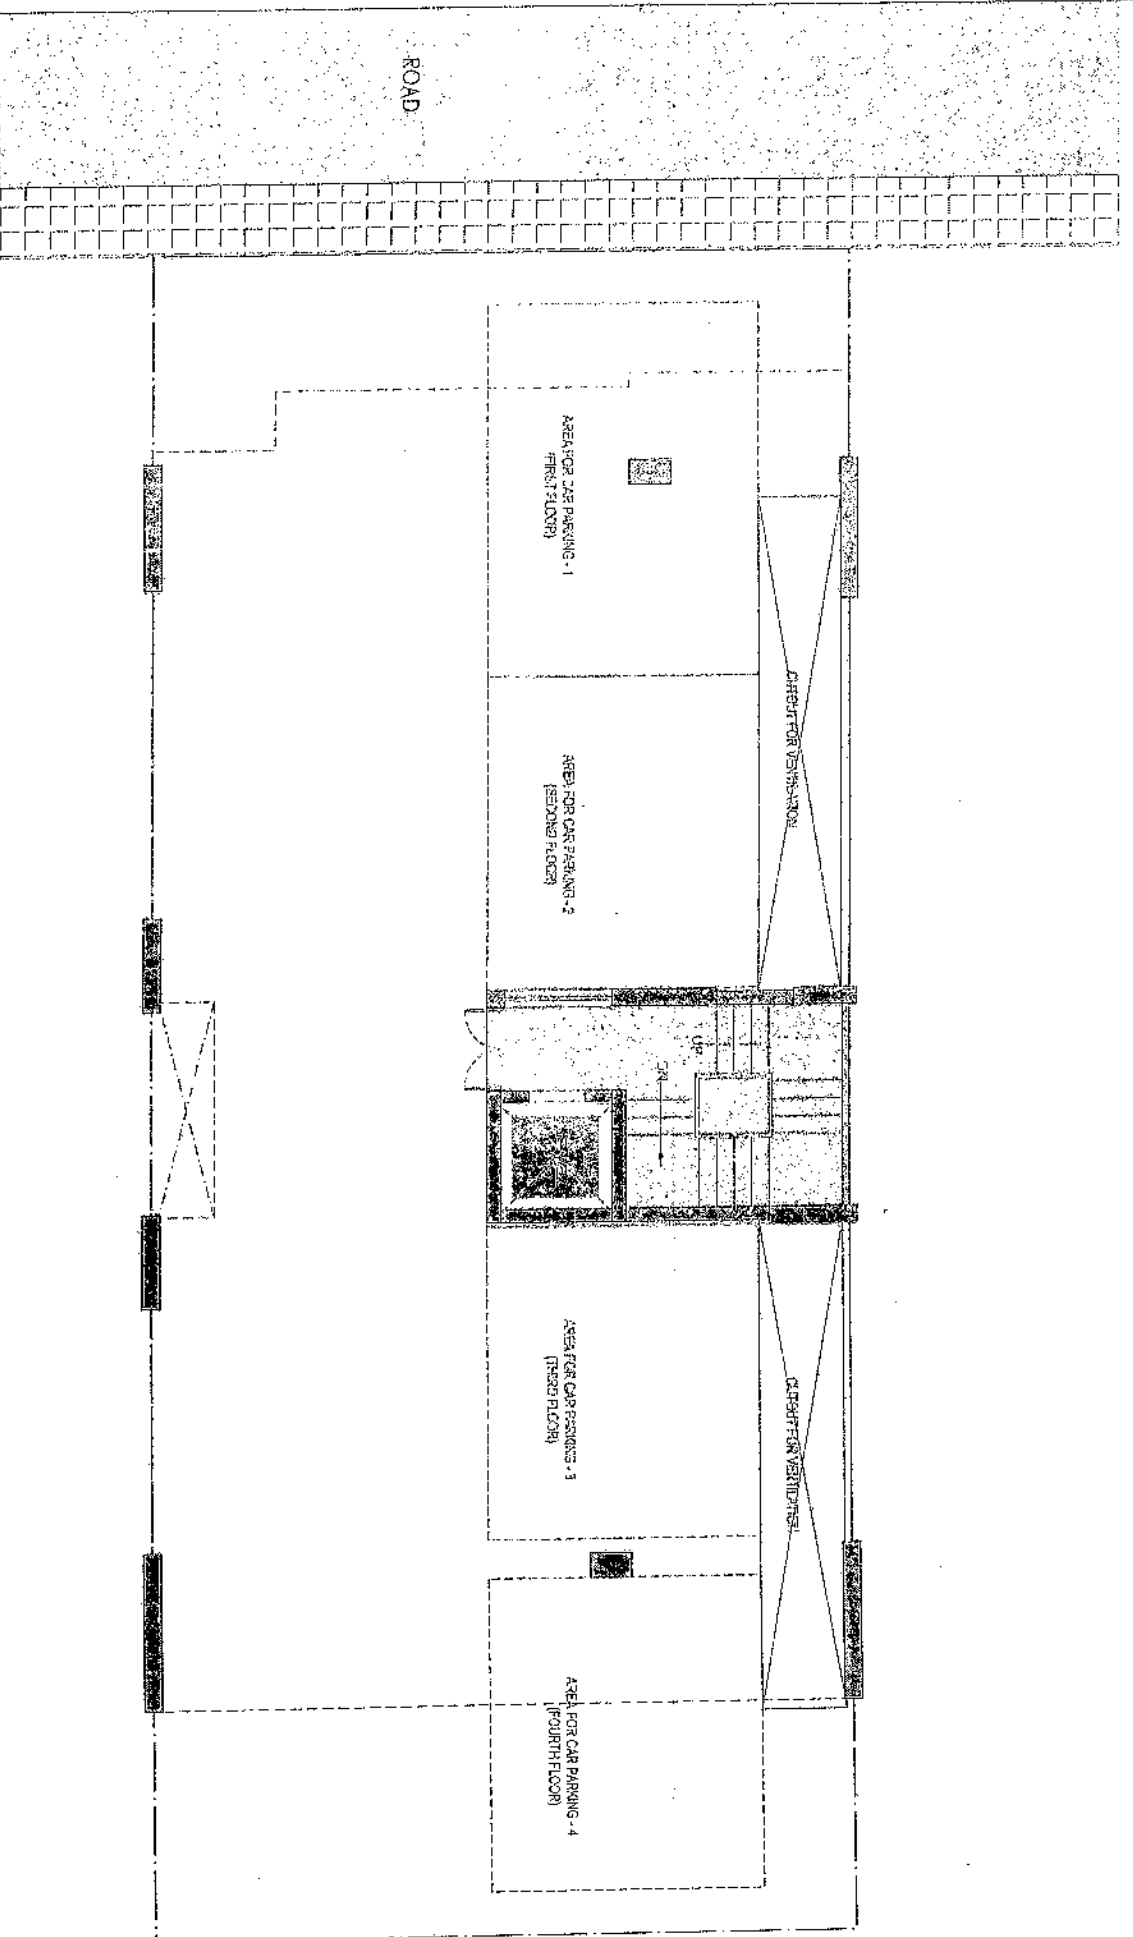


PLAN NOT TO SCALE
 DISCLAIMER: LAYOUT CAN BE IMPROVED AS PER SPECIFIC LOCATION
 THE IMAGES ARE FOR ILLUSTRATIVE AND INDICATIVE PURPOSES ONLY
 FURNITURE LAYOUT AND FINISHINGS ARE FOR ILLUSTRATIVE AND INDICATIVE PURPOSES ONLY.

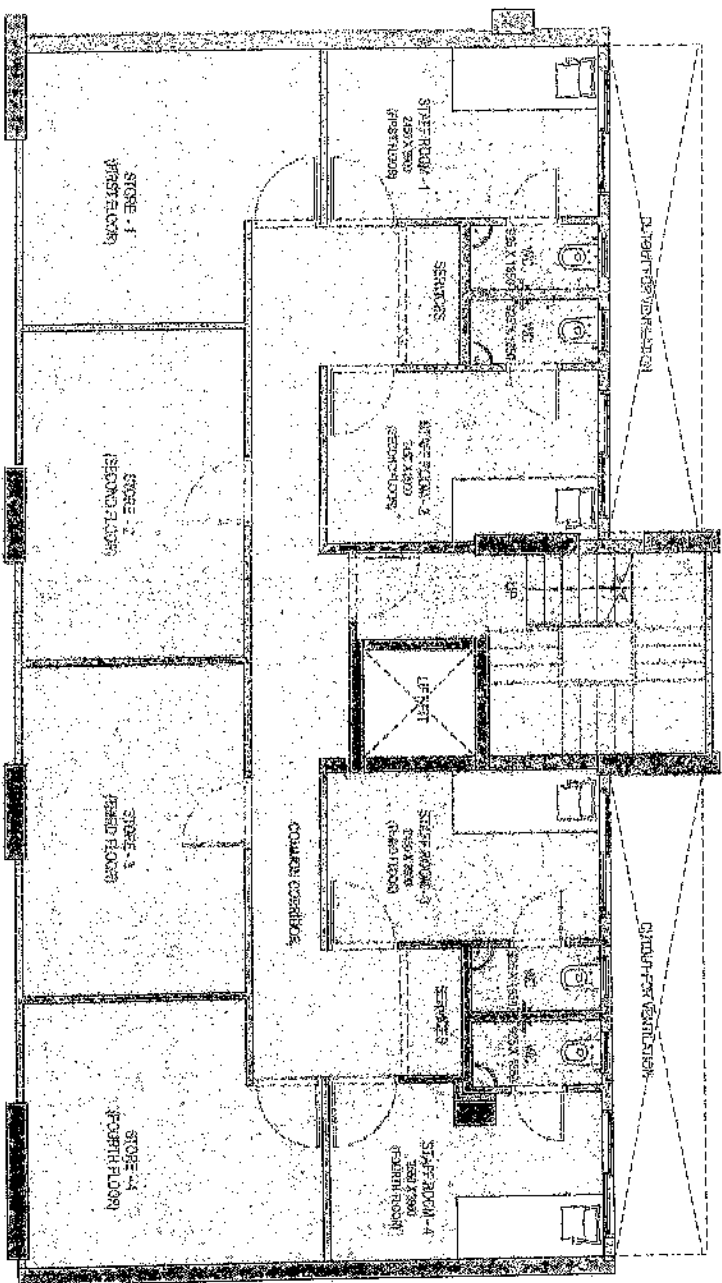

PLAN NOT TO SCALE
 DISCLAIMER: LAYOUT CAN BE MIRRORED AS PER SPECIFIC LOCATION
 THE IMAGES ARE FOR ILLUSTRATIVE AND INDICATIVE PURPOSE ONLY.
 FURNITURE LAYOUT AND FURNISHINGS ARE FOR ILLUSTRATIVE AND INDICATIVE PURPOSES ONLY.

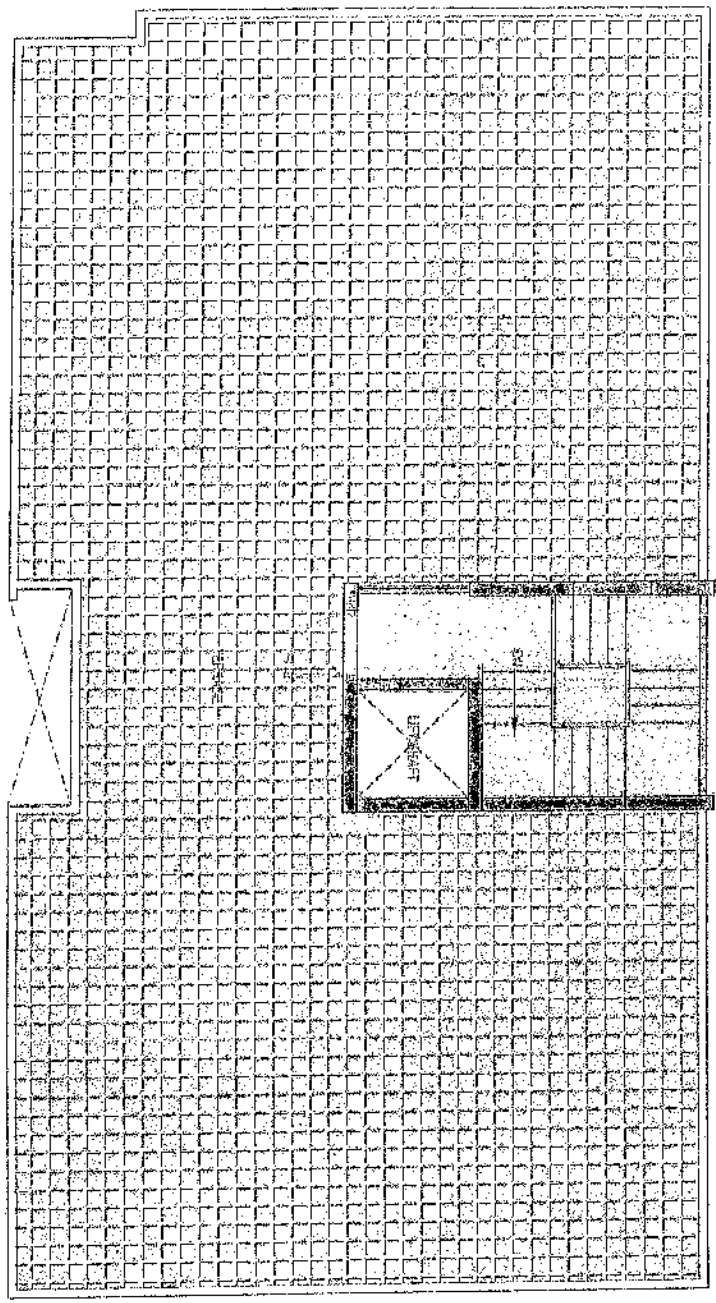


PLAN NOT TO SCALE
DISCLAIMER: LAYOUT CAN BE MIRRORED AS PER SPECIFIC LOCATION
THE IMAGES ARE FOR ILLUSTRATIVE AND INDICATIVE PURPOSES ONLY.
FURNITURE LAYOUT AND FURNISHINGS ARE FOR ILLUSTRATIVE AND INDICATIVE PURPOSES ONLY.

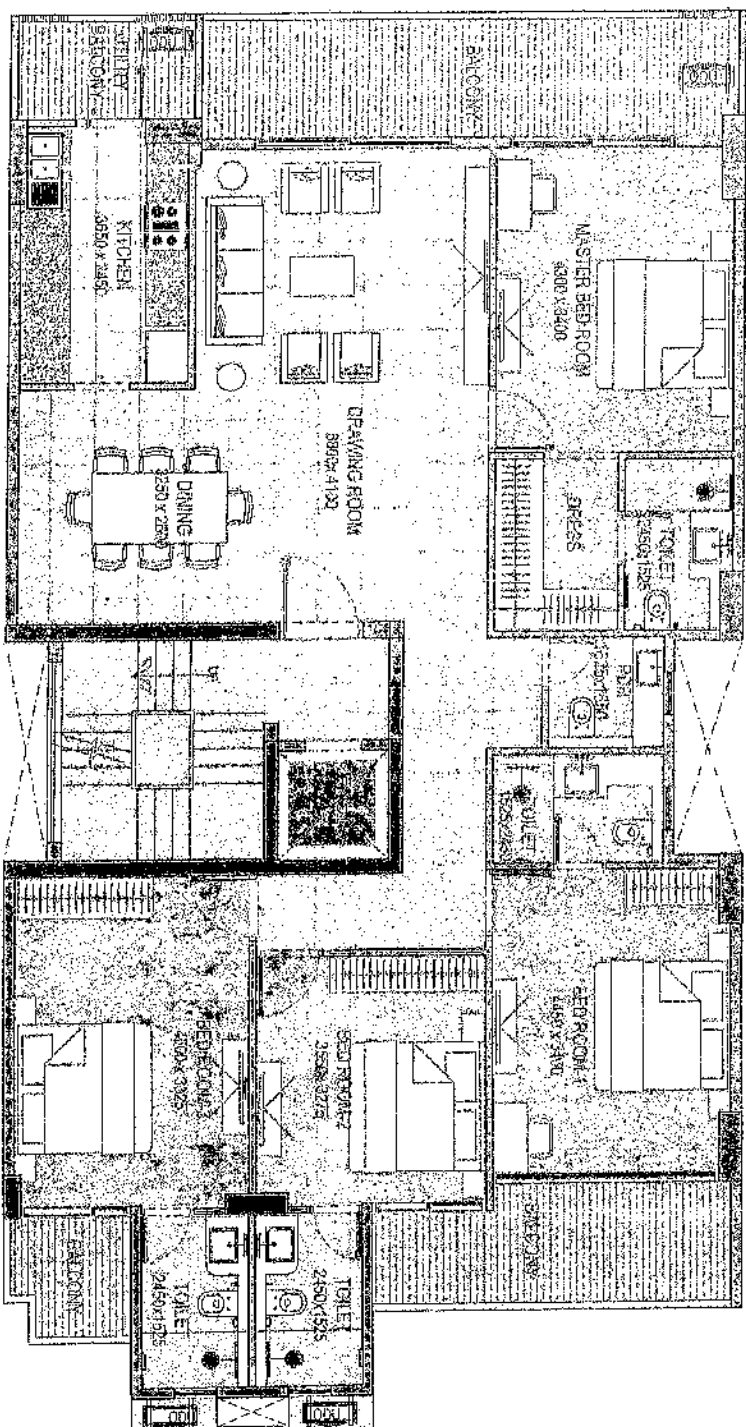


PLAN NOT TO SCALE
DISCLAIMER: LAYOUT CAN BE MIRRORRED AS PER SPECIFIC LOCATION
THE IMAGES ARE FOR ILLUSTRATIVE AND INDICATIVE PURPOSES ONLY
FURNITURE LAYOUT AND FURNISHINGS ARE FOR ILLUSTRATIVE AND INDICATIVE PURPOSES ONLY.

281.06 SQMT (STILT FLOOR PLAN)

SCHEDULE B

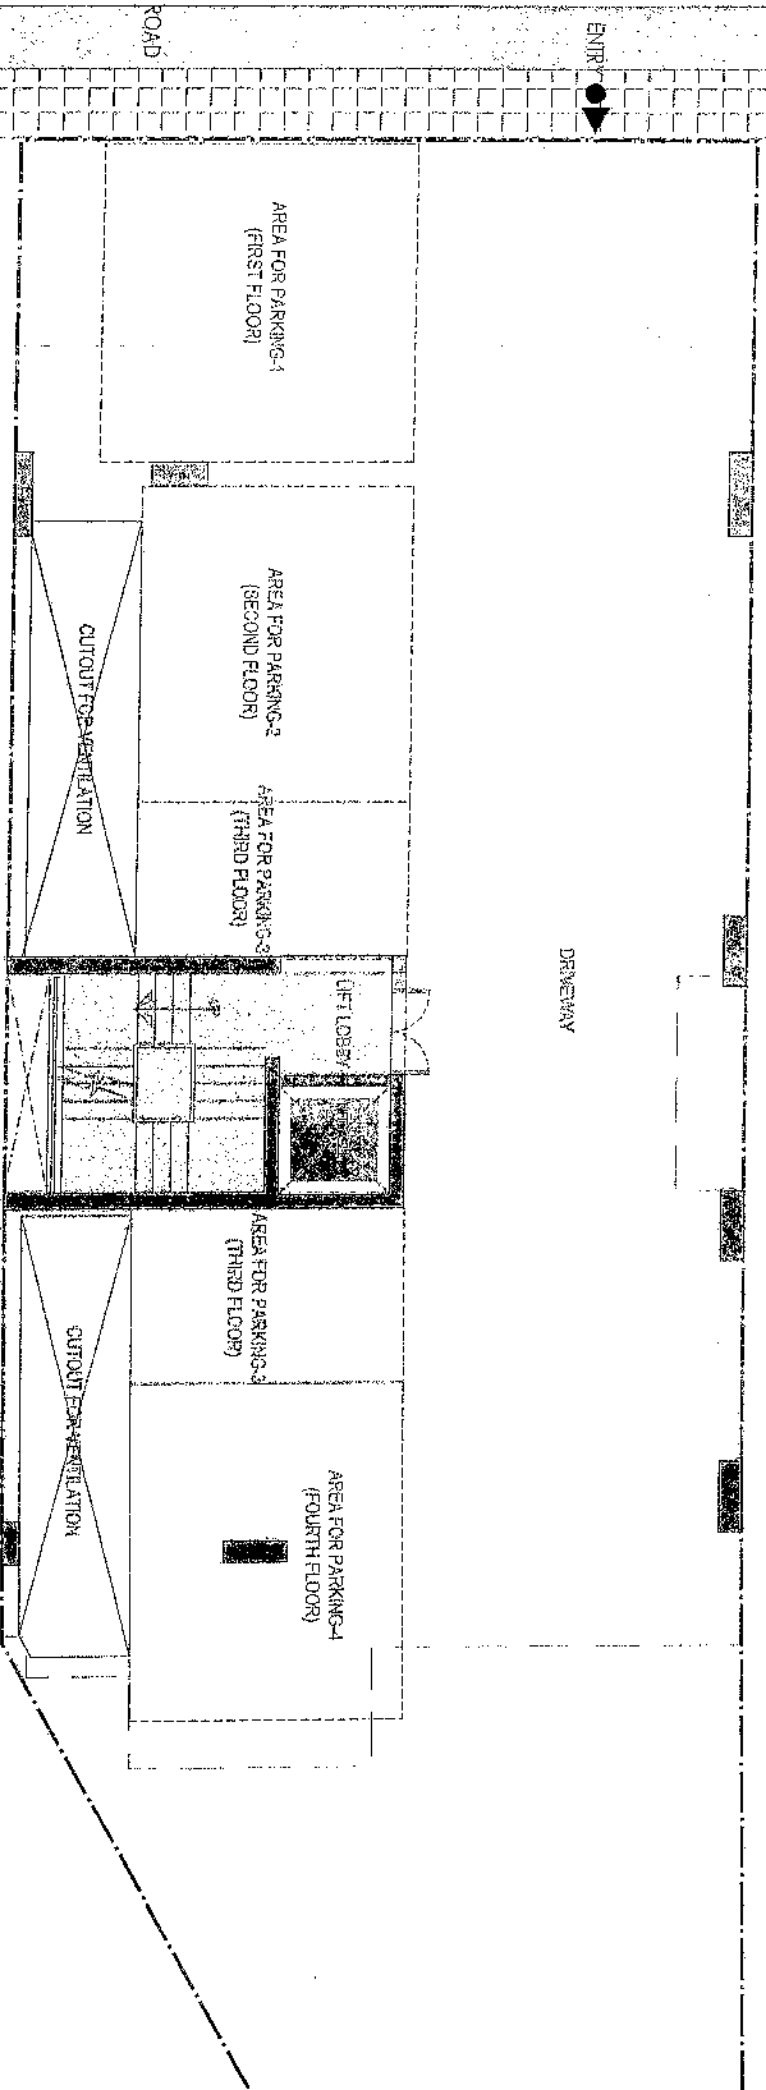


PLAN NOT TO SCALE
DISCLAIMER: LAYOUT CAN BE MIRRORED AS PER SPECIFIC LOCATION
THE IMAGES ARE FOR ILLUSTRATIVE AND INDICATIVE PURPOSES ONLY.
FURNITURE LAYOUT AND FURNISHINGS ARE FOR ILLUSTRATIVE AND INDICATIVE PURPOSES ONLY.

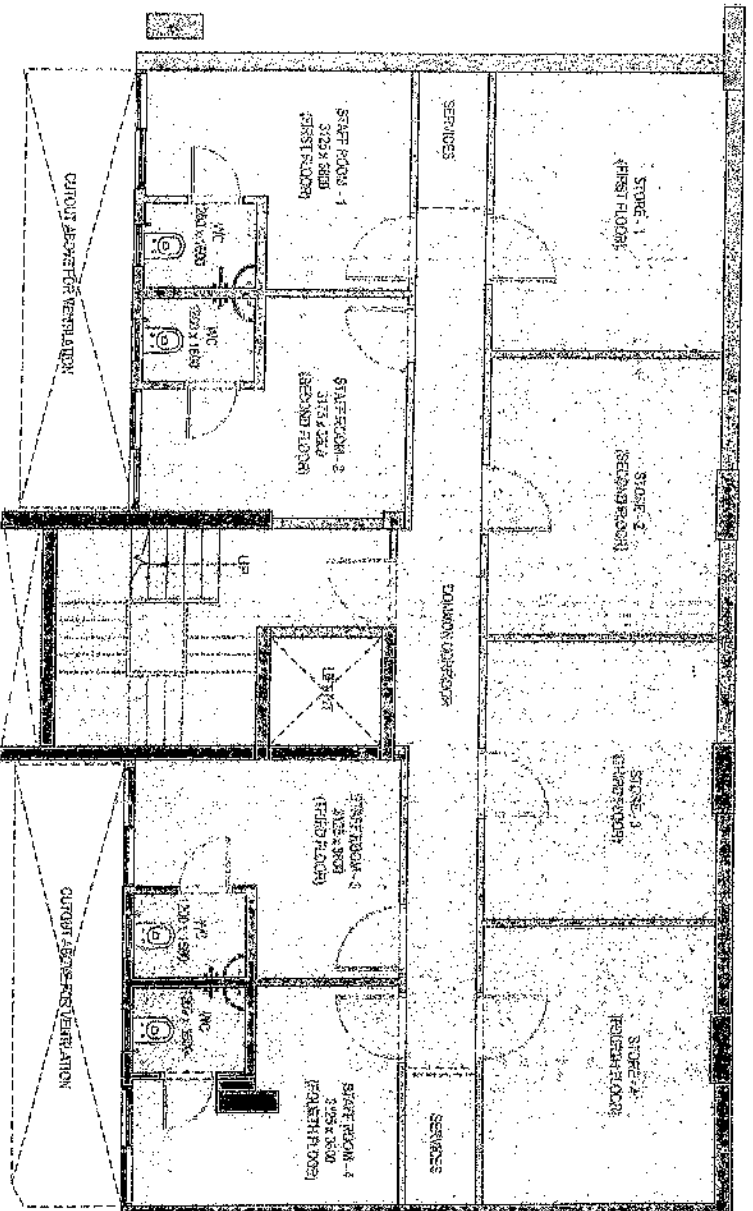


PLAN NOT TO SCALE
 DISCLAIMER: LAYOUT CAN BE MIRRORED AS PER SPECIFIC LOCATION
 THE IMAGES ARE FOR ILLUSTRATIVE AND INDICATIVE PURPOSES ONLY
 FURNITURE LAYOUT AND FINISHINGS ARE FOR ILLUSTRATIVE AND INDICATIVE PURPOSES ONLY.

281.06 SQMT (TERRACE FLOOR PLAN)

SCHEDULE B

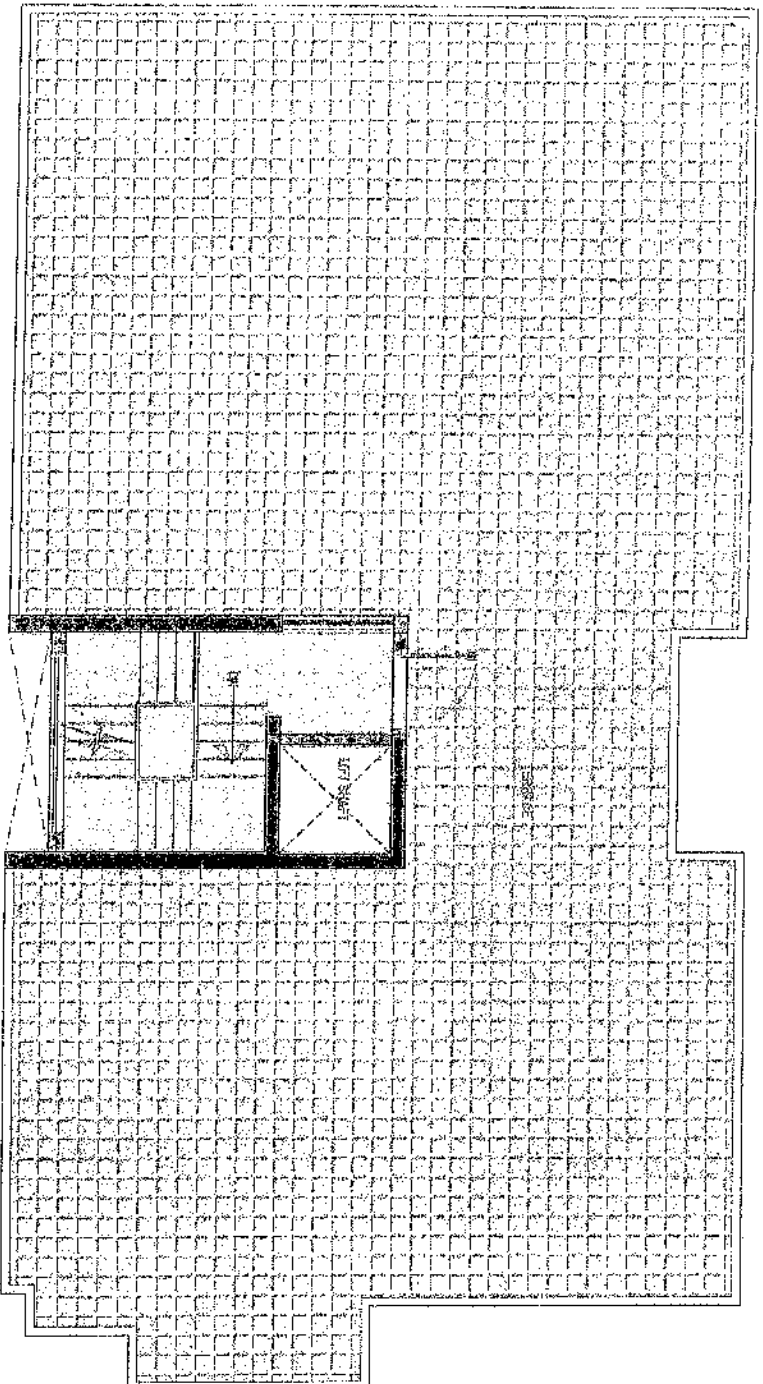


PLAN NOT TO SCALE
DISCLAIMER: LAYOUT CAN BE MIRRORRED AS PER SPECIFIC LOCATION
THE IMAGES ARE FOR ILLUSTRATIVE AND INDICATIVE PURPOSES ONLY
FURNITURE LAYOUT AND FINISHINGS ARE FOR ILLUSTRATIVE AND INDICATIVE PURPOSES ONLY

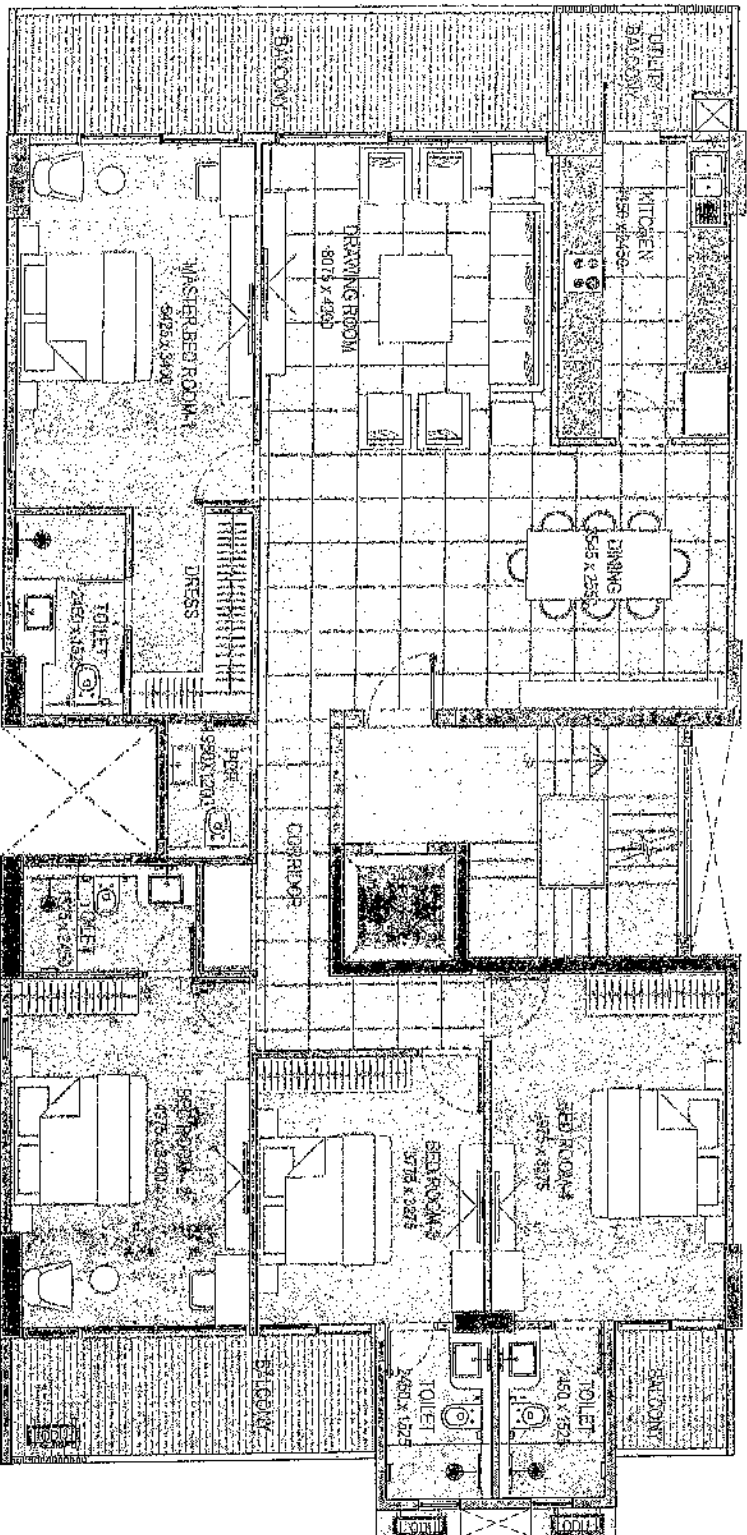


PLAN NOT TO SCALE
 DISCLAIMER: LAYOUT CAN BE MIRRORED AS PER SPECIFIC LOCATION
 THE IMAGES ARE FOR ILLUSTRATIVE AND INDICATIVE PURPOSES ONLY.
 FURNITURE LAYOUT AND FURNISHINGS ARE FOR ILLUSTRATIVE AND INDICATIVE PURPOSES ONLY.

314.90 S0MT (STILT FLOOR PLAN)

SCHEDULE B

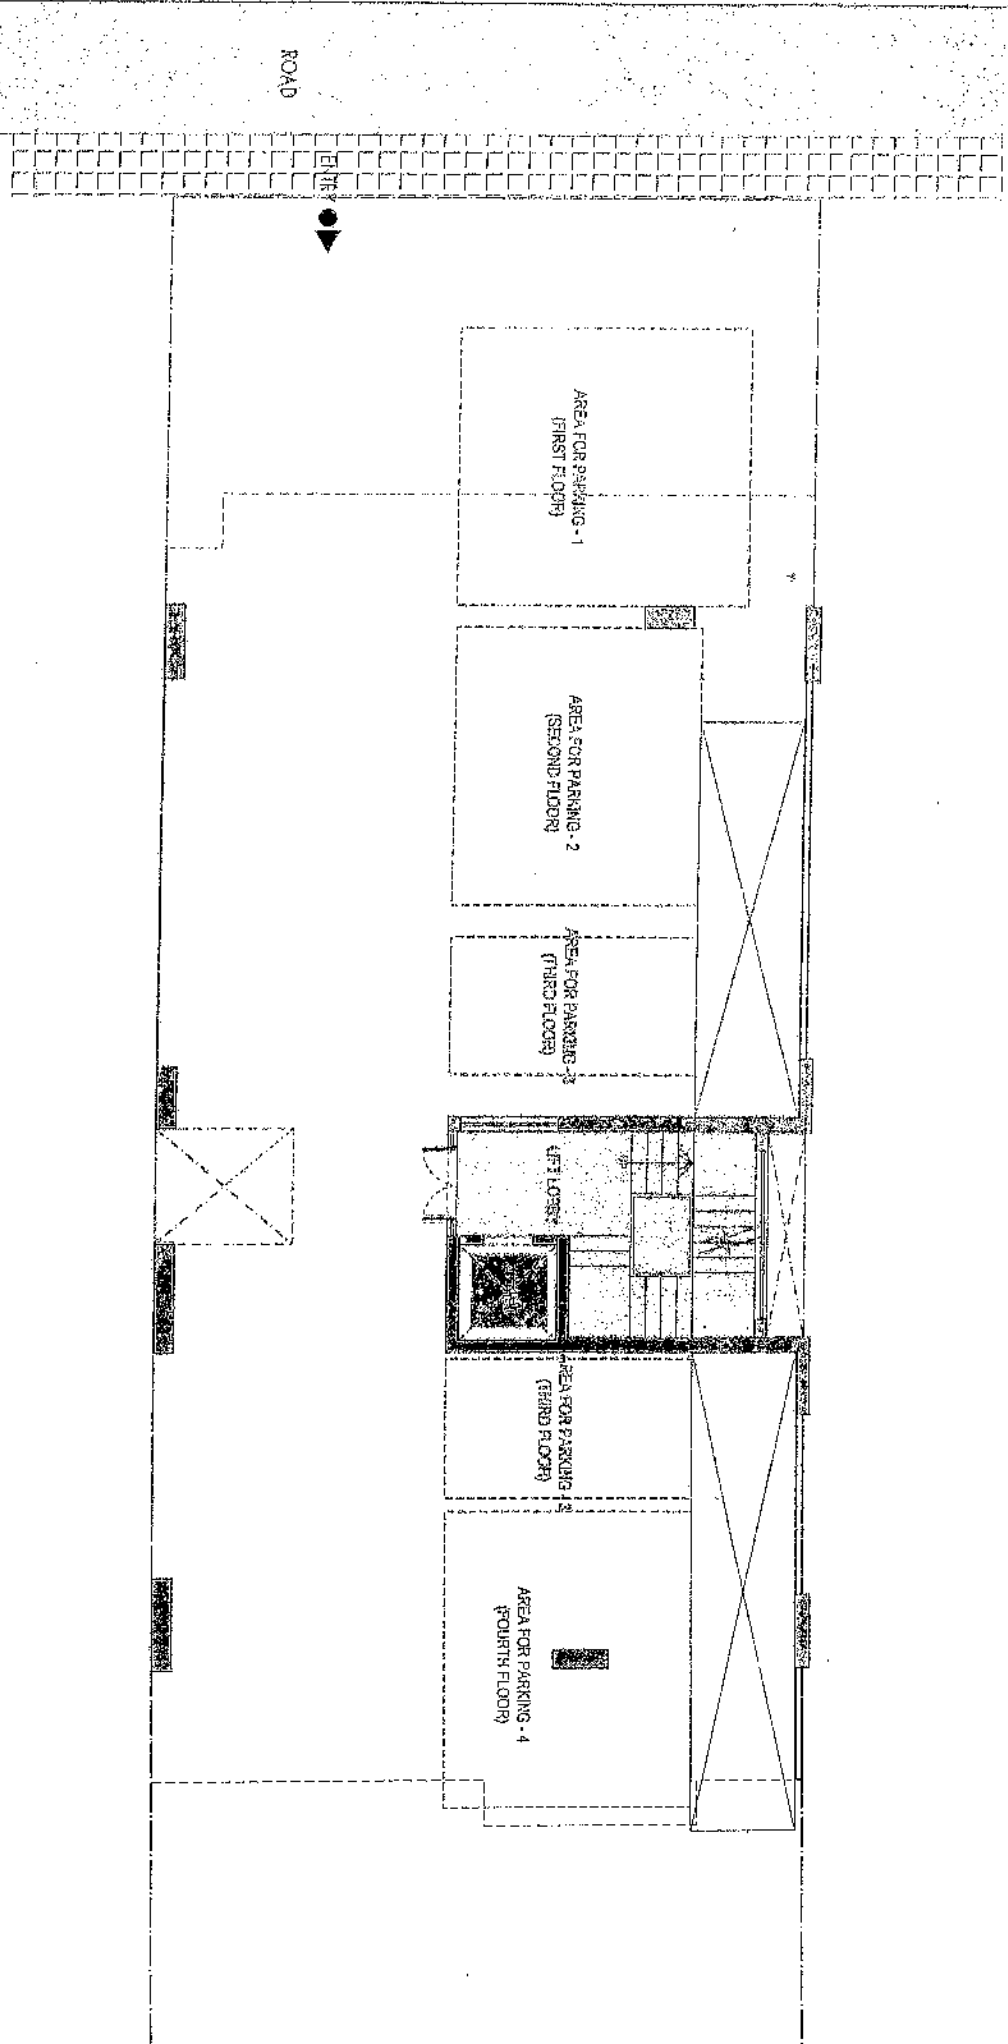

PLAN NOT TO SCALE
 DISCLAIMER : LAYOUT CAN BE MIRRORED AS PER SPECIFIC LOCATION
 THE IMAGES ARE FOR ILLUSTRATIVE AND INDICATIVE PURPOSES ONLY.
 FURNITURE LAYOUT AND FURNISHINGS ARE FOR ILLUSTRATIVE AND INDICATIVE PURPOSES ONLY.

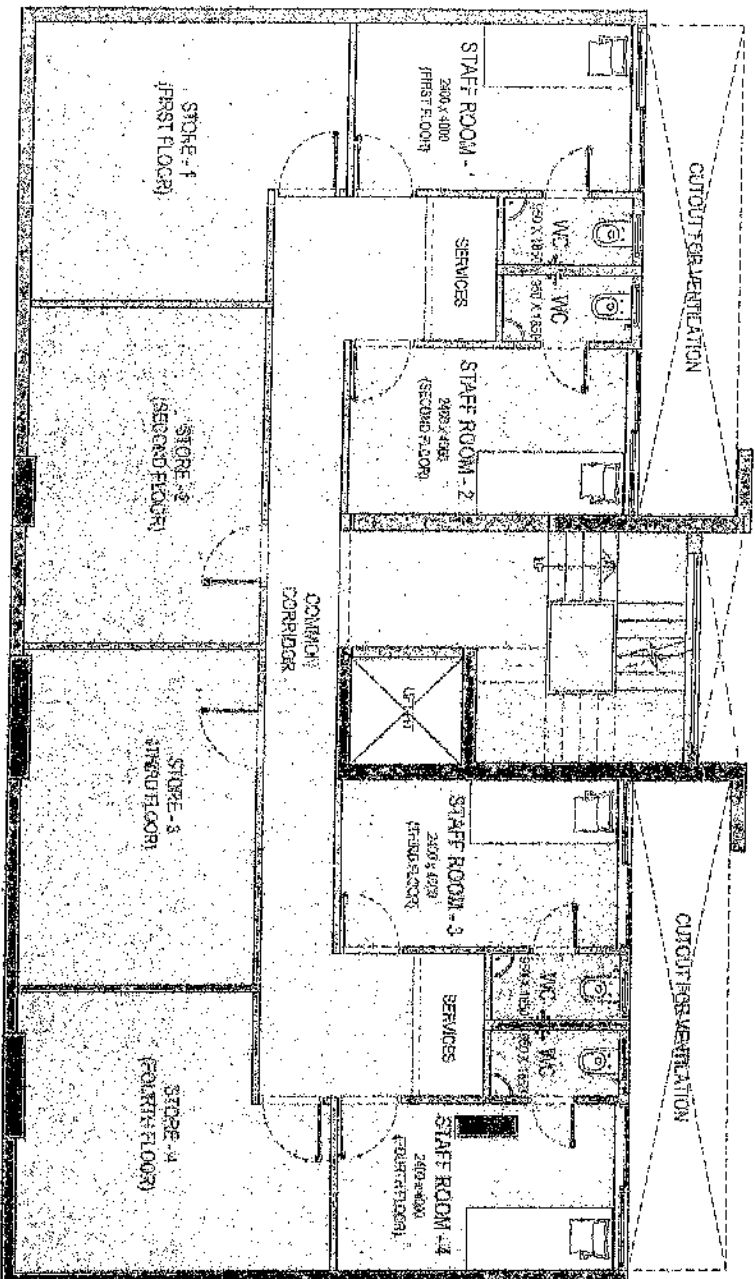

PLAN NOT TO SCALE
 DISCLAIMER: LAYOUT CAN BE MIRRORED AS PER SPECIFIC LOCATION
 THE IMAGES ARE FOR ILLUSTRATIVE AND INDICATIVE PURPOSES ONLY
 FURNITURE LAYOUT AND FURNISHINGS ARE FOR ILLUSTRATIVE AND INDICATIVE PURPOSES ONLY.