



Asansol Durgapur Development Authority

(A Statutory Body of Government of West Bengal)

Asansol Office: Vivekananda Sarani (Senraleigh Road) Near Kalyanpur Housing More, Asansol -713 305

Ph no: (0341) 225-7377, Fax: (0341)-225-7379

Durgapur Office: 1st Administrative Building, City Centre, Durgapur-16

Ph no: (0343) 254-6815, 254- 6716, 254- 6889; Fax: (0343) 254-6665, 254- 5793

Web site: www.addaonline.in

e-mail: adda.asl@gmail.com , adda.dgpr@gmail.com

Memo No: ADDA/DGP/PC-17/17-18/354

Date: 26/11/2018

NOTICE

E-auction for Allotment of Land for Industrial purpose in ADDA area on long term lease basis (for 99 years).

ASANSOL DURGAPUR DEVELOPMENT AUTHORITY (ADDA), a statutory authority of the Government of West Bengal under the Department of Urban Development (T&CP), hereby invites e-auction from eligible bidders for allotment of vacant plots on ‘Lease- Hold’ basis for a period of 99 years with provision of renewal of lease for setting up of industry under principal use ‘**INDUSTRIAL**’. [as defined in The West Bengal Town and Country (Planning and Development) Act, 1979, Section 2: Definition, Clause 10 1and 11]

Against each plot, separate e-auction will be held and the allotment will be made to the highest bidder through online e-Auction to be conducted by the Asansol Durgapur Development Authority provided that the highest bid obtained is higher than or equal to the Reserve Price fixed for the Plot.

Intending bidders should read carefully eligibility criteria, terms & conditions, methodology of e-auction etc. as detailed below & should act accordingly.

It is notified for the information of the Applicant-Bidders that the offer is subject to Approval of the appropriate Authority as per Order of Government of West Bengal Land and Land Reforms Department, Land Policy Branch, Writers’ Buildings, Kolkata – 700001 vide No. 6686-LP/1A-18/2012, Dated: 26.12.2012 and as per Memorandum issued by Finance Department, Government of West Bengal vide its no. 4068-F(Y) Dated 25th May, 2015.

1. INTRODUCTION:

The Government of West Bengal has set up ASANSOL DURGAPUR DEVELOPMENT AUTHORITY (ADDA) in Asansol-Durgapur region for planned and scientific management of growth & sustainable development. ADDA was established under the West Bengal Town & Country (Planning & Development) Act 1979, (West Bengal Act XIII of 1979) merging the Asansol Planning

Organisation, Asansol (Estd. 1964) and the Durgapur Development Authority, Durgapur (Estd. 1958) with effect from 1st April, 1980. ASANSOL DURGAPUR DEVELOPMENT AUTHORITY has been spearheading the cause of industrial, infrastructural and other development activities under its jurisdiction, which extends from Panagarh to Barakar with a total area of 1615.90 sq. km. covering about 30 lakhs of both rural and urban population.

Acting as a change agent for infrastructural growth and technological advancement, ADDA is duly giving shape to a host of industrial estates, growth centres and industrial and residential townships. Some major achievements are visible in developing quality urban infrastructure in this region. ADDA has given special emphasis on development of infrastructure in its planning area with a view towards overall urban growth.

It presently witnesses a boom in the educational, retail, hospitality, housing, entertainment and knowledge industry sectors, offering entrepreneurs in these fields the requisite infrastructure. Durgapur and Asansol is one of the prime movers in the changing face of West Bengal, and is the best alternative to any crowded metro in the country.

It was established as an industrial city much before any other in this region. Till date it remains a major attraction to heavy industry due to its location and access to raw material like coal, iron-ore etc. The location advantage of Asansol Durgapur region has increased with the 4 lanning of NH2 and now construction work of another two lanes has been commenced. With its base of raw material, skilled labour, location and basic infrastructure, Asansol-Durgapur certainly forms one of the most attractive destinations for industries from Steel to IT/ITES and retail outlets. The region has seen a phenomenal growth in the past decades and ADDA has collaborated with all growth oriented organisations in the area to ensure that it is planned scientifically.

City Centre at Durgapur, with the administrative offices, shopping mall, multiplex, auditorium, amusement park and other amenities of modern life has grown as a Centre of Commercial and Cultural Activities of the industrial city. KSTP, Asansol has also become the growth centre of Asansol with development of Shristinagar, Sugam park, Chitra More, Srijan commercial hub (Galaxy Mall), institutional and industrial development due to its proximity to existing Asansol main business centre and NH2.

2. DETAILS OF LAND PLACED IN AUCTION:

Sl. No.	Auction Number	Layout Plot. No.	Plot Location (Mouza /Ward, Street, Action P.S., Dist. etc.)	Total Quantum of land Area (More or less)	Purpose of use (Specific/ Principal)	Starting Price of auction	Location Map with Geo Referencing & Layout map
(1)	(2)	(3)	(4)	(5)	(6)	(7)	(8)
01	2018_WB_1223	I-2	Mouza- Gopinathpur, J.L. No. – 85, PS-Durgapur, Dist- Paschim Burdwan Mouza- Nadiha, J.L. No. – 92, PS-Durgapur, Dist-Paschim Burdwan.	4.08 acres / 247 cottahs	Industrial (Green/ Orange)	Rs.5,24,51,467/-	ANNEXURE A
02	2018_WB_1224	I-3 (Within EPIP AREA)	Mouza- ChakNarayanpur, J.L. No. – 60, PS-Durgapur, Dist- Paschim Burdwan Mouza-Banskopa, J.L. No. – 61, PS-Kanksa, Dist- Paschim Burdwan Mouza- Gopinathpur, J.L. No. – 85, PS-Durgapur, Dist- Paschim Burdwan	15.14 acres / 915.97 cottahs	Industrial (Green/ Orange)	Rs. 14,60,03,528/-	ANNEXURE B
03	2018_WB_1225	I-1	Mouza- Gopinathpur, J.L. No. – 85, PS-Durgapur, Dist- Paschim Burdwan	2.026 acres / 122.5 cottahs	Industrial (Green/ Orange)	Rs. 7,44,16,925/-	ANNEXURE C
04	2018_WB_1226	EPIP-5 (Within EPIP AREA)	Mouza – Bamunara, J.L. No. 58 P.S. Kanksa Dist.- Paschim Bardhaman	1.38 acres / 83.49 cottahs	Industrial (Green/Orange)	Rs. 1,32,92,819/-	ANNEXURE D

05	2018_WB _1227	C/4	Mouza- Gobindapur, J.L. No. – 18, K.S.T.P. Industrial Estate, PS- Asansol(N), Dist- Paschim Bardhaman	0.083 acres / 5 cottahs	Industrial (Green/ Orange)	Rs. 23,62,503/-	ANNEXURE E
----	------------------	-----	--	----------------------------------	----------------------------------	-----------------	-----------------------

*Note: (1) In case of EPIP plots minimum 33% of the products must be exported.
(2) Separate –e-auction shall be held for each plot against each Serial number.*

3. PERMISSIBLE ACTIVITY:

To set up an industry as per category mentioned in column-6 of the table at para-2 hereinabove. The Category mentioned as Green or orange is to be interpreted in the context of classification of Pollution Control Board.

4. E-AUCTION WEBSITE:

e-Auction portal of NIC i.e. www.eauction.gov.in

5. SCHEDULED DATES & TIME:

CALENDAR	DATES	TIME
Publication of e-Auction	28.11.2018	At 10.AM
Last Date of ON LINE SUBMISSION of Application	12.12.2018	Upto 05.00 PM.
Last date for SUBMISSION OF HARD COPIES of application along with Security Deposit & Auction Processing Fee	14.12.2018	Upto 02.00 PM.
Date of Approval for Participation in e-Auction	17.12.2018	By 04.00PM
DATE OF e-AUCTION	18.12.2018	From 11-00 am to 3-00 pm

Note: Date & Time for dealing with the entire e-auction shall be treated as (IST) Indian Standard Time only. The Online time applicable for e-Auction shall be as per the server clock.

6. ELIGIBILITY TO PARTICIPATE IN E-AUCTION:

PLOT SIZE BELOW 20 COTTAH: The offer is open to Entrepreneurs who have filed either Entrepreneur Memorandum Part-I or Entrepreneur Memorandum Part– II before District Industrial Center (DIC), Government of West Bengal.

PLOT SIZE 20 COTTAH AND ABOVE: The offer is open to Entrepreneurs who have filed either Entrepreneur Memorandum Part – I or Entrepreneur Memorandum Part – II before District Industrial Center (DIC), Government of West Bengal or eligible Corporate in the public and private sectors, registered under Companies Act-1956 irrespective of the fact whether they have filed such memorandum or not.

7. TERMS & CONDITIONS:

7.1 E-auction bids are invited for getting allotment of above-mentioned plots of land on lease-hold basis for 99 years with renewable clause on ‘As Is Where Is’ , ‘Caveat Emptor’ and ‘No Complaint’ basis only.

7.2 There should be at least three (3) eligible Bidders to start the e-Auction process. If the number of such bidders is less than three then the e-auction process would be cancelled and the security money will be refunded.

7.3 The allotment of plot would be made in favour of a single successful bidder who has quoted the highest rate above or equal to the reserve price and who has been found to have fulfilled all the conditions of allotment as stated in these documents (as desired by the Authority).

7.4 The Word SUCCESSFUL BIDDER/ BUYER /LESSEE means, successful bidder whose rate has been accepted by ADDA.

7.5 No prayer of change of site / location or plea of alternative plot shall be entertained under any circumstances.

7.6 No change of land use other than the purpose defined in this notice shall be allowed.

7.7 The successful bidder has to execute the Deed of Lease with Spl. Officer, Urban Development Department & Chief Executive Officer, ADDA for that particular plot of land subject to

Approval of the appropriate Authority as per Order of Government of West Bengal Land and Land Reforms Department, Land Policy Branch, Writers' Buildings, Kolkata – 700001 vide No. 6686-LP/1A-18/2012, Dated: 26.12.2012 and as per Memorandum issued by Finance Department, Government of West Bengal vide its no. 4068-F(Y) Dated 25th May, 2015.

7.8 The successful bidder should have to pay an Annual Rent as per the norms set by the Authority.

7.9 The allotted plot cannot be sub-divided by the lessee or his heirs. The lessee shall be liable to pay all municipal taxes and rates as may be due on account of holding and enjoying the lease-hold property.

7.10 The land under auction is only for usage as specified in Table in Pt. 2 above. All necessary statutory permissions (as applicable) from relevant authorities need to be obtained by the Lessee to which the land will be put to use. It is the responsibility of the Lessee to obtain all such statutory permission from relevant concerns and to complete all constructional work within the stipulated time period of 5 (FIVE) years after handing over of Possession of respective plot. In case of non-compliance, the Authority reserves the right to determined and the land may be resumed as is where is whatever there is basis.

7.11 The leasehold land is to be used for mentioned purpose only. If the lessee fails to do so, the Lessor shall reserve the right to determine the lease and to resume the land along with structure thereon, if any, on as is where is whatever there is.

7.12 For EPIP plots, minimum 33% of the products must be exported.

7.13 The leasehold land shall not be kept fallow; the project construction works should be completed within five years from the date of handing over possession of the land.

7.14 In case of delay in completion of the project construction works, the Authority reserves the right to resume the land as is where is basis or impose a penalty @ 1,00,000.00 per month and the lessee shall be bound to pay such penalty .

7.15 In case of resumption of land, the lease premium will be refunded after deduction of 5% of the amount as administrative cost. No interest shall be allowed and if there is any structure / part structure on the land, no claim as cost of the structure shall be entertained under any circumstances.

7.16 Sublease of leasehold interest may be done maximum for a period of unexpired lease only after having prior approval from ADDA and on payment of such fees and on such terms & conditions as will be imposed by ADDA. Sub-lease permission cannot be claimed as a right. ADDA will take decision as per existing policy & norms of the authority.

7.17 Lessee will have the right to transfer the leasehold interest for the remaining period subject to prior permission of the authority and on payment of such fees / charges as will be decided by the authority as per the existing policy of authority.

7.18 The Lessee may be allowed to mortgage the leasehold interest only (and not the demised plot of land itself) on the instant leasehold plot, only with the prior written permission of the Lessor (Special Officer Urban Development Department, Government of West Bengal & CEO, ADDA).

7.19 If the successful bidder fails to honour the bid then the security deposit and part lease premium (if deposited) shall be forfeited and he shall be barred from participation in all other auctions and tenders of ADDA.

7.23 ADDA reserves the right to cancel the e-auction at any stage prior to the signing of the Lease Deed. ADDA shall not be liable to pay any compensation to any bidder for any loss that they may incur due to such cancellation.

7.24 Only courts in West Bengal shall have jurisdiction for resolving any dispute arising out of this e-auction between the Successful Bidder/other bidders and ADDA.

7.25 Submission of applications for any of the plots shall be treated as acceptance of all terms & conditions as mentioned in clause (7) as well as in other clauses of this notice as well as acceptance of all modalities as mentioned in this notice.

7.26 Bidders will have to submit different applications for different plots of the schedule.

7.27 ADDA shall not be responsible for any malfunctioning or non-functioning of any bidder's computer either on account of DSC (Digital signature Certificate) or for any other reason. Bids submitted by a bidder after signing with his/her DSC signifies non repudiation by the bidder. Thus, a bidder after submitting a bid cannot disown it. A bidder shall be fully and solely responsible for the bid recorded against his/her name to be identified by the set of User Id, Password and DSC.

7.28 For participation in the e-auction process the website Bidders have to apply for the individual auction and their login credentials.

7.29 It is advised that bidders should submit the auction documents online, well in advance before the prescribed time to avoid any delay or problem during the submission process.

7.30 Any change in Auction terms and conditions will be available online e-auction portal at www.eauction.gov.in or at Authority's website at www.addaonline.in

7.31 ADDA shall not be responsible for any kind of failure of network, internet, and computer from bidder side etc.

7.32 Bidder should log into the site well in advance for bid submission so that he submits the bid in time.

7.33 The documents uploaded in the website by intending bidders should match with the documents submitted offline failing which the candidature for participation may be cancelled. The Authority reserves the right to cancel any bidder at any point of time without assigning any reason thereof.

7.34 During submission of Bid, Bidders are requested to follow the procedures according to the guidelines available in the e-auction portal / website.

7.35 Terms & conditions as mentioned in this notice shall be part of terms & conditions of the Lease Deed.

8. SECURITY DEPOSIT:

Rs. 20 Lakhs shall be the security deposit amount for each plot /piece of land i.e for each auction. The amount needs to be deposited through Demand Draft in favour of Beneficiary Fund A/C Asansol Durgapur Development Authority payable at Durgapur during the submission of hard copy. However the bidder will have to scan and upload a copy the same during Online Application. Mismatch of scanned and uploaded copy of the Demand Draft with the submitted original in the Authority will lead to rejection of bidder for participating in the e-Auction.

Security deposit of unsuccessful bidders will be refunded as per A/c details provided in the Application Form. Security deposit of successful bidder will be adjusted against the lease premium subject to the decision of the Authority. **No interest shall be paid nor any claim of any interest of the Security Deposit thus submitted shall be made by the bidder.**

9. AUCTION PROCESSING FEE (NON-REFUNDABLE):

There shall be a non-refundable Auction processing charge of Rs 5,000/- for each auction i.e. each plot that shall be paid separately by the applicants. The amount needs to be deposited through Demand Draft in favour of Beneficiary Fund A/C Asansol Durgapur Development Authority payable at Durgapur during the submission of hard copy. However the bidder will have to scan and upload a copy the same during Online Application. Mismatch of scanned and uploaded copy of the Demand Draft with the submitted original in the Authority will lead to rejection of bidder for participating in the e-Auction.

10. AUCTION PROCESS:

- ONLINE REGISTRATION OF BIDDERS
- E-APPLICATION FOR INDIVIDUAL AUCTION & UPLOADING OF SCANNED COPIES OF DOCUMENTS.
- SUBMISSION OF HARD COPIES AT AUTHORITY'S OFFICE.
- APPROVAL BY AUTHORITY.
- LIVE e-AUCTION.
- EVALUATION OF AUCTION PROCESS.

10.1. Online Registration of Bidders: To participate in the e-bid submission, it is mandatory for the Bidders to make one time enrolment (register on the website) on the e-Auction portal at www.eauction.gov.in . Bidders shall require Class III Digital Signature Certificate (DSC) with Signing Certificates to participate in this e-auction. The bidder shall have to set the parameters of his computers so that the DSC is operational.

10.2. E-Application for Individual Auction & uploading of scanned copies of documents: Intending bidders who have registered at the e-auction portal as mentioned above have to apply online against respective serial number (i.e. respective plot) by filling up the form that will be available at the e-Auction Portal (www.e-Auction.gov.in) and following scanned documents need to be uploaded. There is no bar in participation of more than one plot:-

- (i) Scanned copy in PDF format of duly filled up application format available with this Bid Document.
- (ii) Following Document in connection with eligibility:
For applicants of land below 20 Cottah:
Scanned copy in pdf format of acknowledgement of receipt of Entrepreneur Memorandum Part – I or Entrepreneur Memorandum Part – II issued from District Industrial Center (DIC), Government of West Bengal

For applicants of land above 20 Cottah:

Scanned copy on pdf format of either acknowledgement of receipt of Entrepreneur Memorandum Part – I or Entrepreneur Memorandum Part – II issued from District Industrial Center (DIC), Government of West Bengal

OR

In case of company, scanned copy in pdf format of Certificate of Incorporation under the Companies Act, 1956.

- (iii) Scanned copy in pdf format of Demand Drafts related to Security Deposit and auction processing fee.
- (iv) Scanned copy of PAN card of the applicant.
- (v) Scanned copy of a brief Summary of Project to be executed, for EPIP plot – brief analysis of export potential of the product so that minimum 33% export can be ensured.
- (vi) In Case of Partnership firm, scanned authorization letter of the partner and scanned copy of certificate of registration of the Partnership firm also need to be uploaded in addition to abovementioned documents.

Note : The Highest Successful Bidder will have to submit a Detailed Project Report (DPR) of the Project to be executed highlighting Category of Proposed Industry (Orange or Green), Direct Employment Generated from the proposed industry, Contribution to the Local Economy etc. within 120 days from the date of declaration regarding selection of the successful Bidder by ADDA.

10.3. **Submission of Hard copies at Authority's office:** Duly signed and stamped hard copies of documents as mentioned in Clause 10.2 above must reach the office of the ADDA, Durgapur within 13.12.2018 by 04.00pm. The date & time is not relaxable on plea of postal or courier delay or on any other excuse. All the documents along with the receipt copy of Submission of respective fees should be put in an envelope with the clear marking (super scribing) as Submission of Application for e-Auction of Plots mentioning the Sl No. [as mentioned in the 1st column of the table at para-2 of this auction document] & auction number [as mentioned in the 2nd column of the table at para-2 of this auction document] on the envelope. Relevant Application has to be submitted at the e-Auction Cell of the Authority's Office at Durgapur.

ENVELOPE 1 1. DD OF Rs. 20Lakhs 2. DD of Rs. 5000/-	ENVELOPE 2 APPLICATION FORM A ALL OTHER RELEVANT DOCUMENTS AS MENTIONED IN CLAUSE 10.2 ABOVE
ENVELOPE 1 & 2 PUT IN AN OUTER ENVELOP CLEAR SUPERSCRIBING THE AUCTION NO., LAYOUT PLOT NO AND NAME OF THE BIDDER	

10.4. **Approval by the authority:** On submission of the online application and after submission of hard copies of documents as mentioned above within specified date & time, authority will verify whether eligibility criteria has been fulfilled and all specified documents, security deposit and auction processing fee are duly & properly submitted and thereafter approval to participate in the online auction will be issued.

10.5. **Live-e-auction-Bidding Methodology:** On the date of auction i.e. on 18.12.2018 at 11.00 AM, auction will start simultaneously against all plots accessible by separate web windows. Approved applicants will be eligible to participate simultaneously against all auctions against which they got approval. At the beginning of e-auction, a starting price shall appear. The increment value shall be more than Rs.1 lakh. Hence the next bid has to be more than Rs. 1 lakh of the previous bidding price, however, to a **maximum limit of double the previous bid price**.

Bid will be closed at 3.00 PM. However, if there is any bid within 10 minutes of the closing time then the closing time shall automatically be extended by the system by 10 minutes and shall continue to extend till there is no bid within last 10 minutes of the closing time.

10.6. **Evaluation of the auction:** After completion of bidding, if it is found that the highest bid is more than or equal to the reserve price, the plot will be allotted to the highest bidder subject to approval of Competent Authority.

11. USE AND PROTECTION OF USER ID, PASSWORD AND DIGITAL SIGNATURE CERTIFICATE:

The bidders are advised to keep their User Id and Password secret and not to share these with anyone to prevent misuse or abuse of the same. The bidders are also advised to change their passwords regularly. ADDA shall not be responsible for any misuse / abuse / unauthorized use of the password of any bidder and no representation in this regard from any bidder shall be entertained by ADDA.

12. CAUTION FOR SUBMISSION OF BID:

The Bidder shall be solely responsible for all consequences arising out of the bid submitted by him (including any wrongful bidding by him) and no complaint/representation will be entertained by ADDA in this regard. Hence Bidders must be careful to check (the Bid Amount/No. of Zeros /No. of Digits/Unit of Measurement etc.) and to rectify their bid (if required) before submitting their Bid into the live e-Auction floor.

13. PAYMENT SCHEDULE (RELATED TO SUCCESSFUL BIDDER):

Highest Successful Bidder shall have to deposit the lease premium within 120 days from the date of declaration regarding selection of the Bidder by ADDA in the form of Demand Draft drawn in favour of Asansol Durgapur Development Authority & payable at Durgapur.

In case the successful bidder fails to deposit full lease premium within the stipulated time as mentioned above, the Authority reserves the right to cancel the successful bidder and forfeit the Security deposit submitted by the Successful Bidder.

All taxes/duties/levies, etc. and expenses as applicable and related to the lease of the plots of land on offer, shall be entirely paid by the Successful Bidder/Lessee.

13.1 25% of the lease premium shall be deposited by the Highest Successful Bidder (i.e. Highest bidder whose quoted rate is greater than equal to the minimum Reserve Price and accepted by ADDA in concurrence with UD Department GoWB) within 30 days from the date of declaration regarding selection of the successful Bidder by ADDA.

13.2 The balance amount of the lease premium, i.e. 75% of the lease premium shall be deposited by the Highest Successful Bidder (i.e. Highest bidder whose quoted rate is greater than equal to the minimum Reserve Price and accepted by ADDA in concurrence with UD Department, GoWB within 90 days from the date of submission of payment as mentioned in Clause 13.1 above. i.e. 120 days from the date of declaration regarding selection of the successful Bidder by ADDA, the Highest Successful Bidder has to submit the entire land premium along with the Detailed Project Report (DPR) of the Project to be executed highlighting Category of Proposed Industry (Orange or Green), Direct Employment Generated from the proposed industry,

14. DEFAULT IN PAYMENT OF THE SUCCESSFUL BIDDER:

In case the Lease Premium amount is not paid as per Payment Schedule given above by the Successful Bidder, the offer of allotment of the particular plot of land to the concerned Successful Bidder would stand cancelled and the Security Deposit and subsequent payment made, if any paid by the Successful Bidder will automatically stand forfeited. In addition to such forfeiture of SD, the defaulting Bidder would not be allowed to take part in any e-auctions or any of the auction which may be held in future on behalf of ADDA . Decision in this regard shall be taken exclusively by ADDA and shall be final and binding on the bidders.

15. ALLOTMENT PROCEDURE

15.1 The allotment of plot would be made in favour of the single successful bidder who has quoted highest rate above or equal to the reserve price and who has been found to have fulfilled all conditions of allotment as stated in these documents subject to Approval of the appropriate Authority as per Order of Government of West Bengal Land and Land Reforms Department, Land Policy Branch, Writers' Buildings, Kolkata – 700001 vide No. 6686-LP/1A-18/2012, Dated: 26.12.2012 and as per Memorandum issued by Finance Department, Government of West Bengal vide its no. 4068-F(Y) Dated 25th May, 2015.

15.2 The allotment would be made on lease hold basis for 99 years with a provision of renewal of lease.

15.3 Allotment letter will be issued by the Special Officer, Urban Development Department, Government of West Bengal & Chief Executive Officer, Asansol Durgapur Development Authority after completion of all formalities and completion of payment.

15.4 Consequently, a lease deed will have to be executed.

15.5 Expenses in connection with the registration of lease deed will have to be borne by the allottee.

15.6 Surrender of plots after allotment will be accepted however the entire land premium deposited will be forfeited.

15.7 In the event of any doubt or difference of opinion about interpretation of the rules, terms & conditions, the decision of the Authority shall be final.

15.8 If any other relevant terms and conditions for signing the lease deed has not been included in this paragraph, if the authority thinks fit, such terms and conditions shall be made available at the time of executing the lease deed with the successful bidder.

15.9 The quantum of land which is to be allotted to the successful bidder on physical measurement may either increase or decrease, in such circumstance, the decision of the authority regarding adjustment of land premium shall be final.

16. VALIDITY OF BID

All bids shall remain valid for 180 days from the date of closing of e-auction, excluding the date of closing.

17. FORCE MAJEURE

ADDA shall not be liable for any failure or delay in performance due to any cause beyond their control including fires, floods, strikes, go-slow, lock-out, closure, dispute with staff, dislocation of

normal working conditions, War, riots, epidemics, political upheavals, Governments actions, civil commotion, breakdown of machinery, shortage of labour, Acts, demand or otherwise or any other cause or condition beyond the control of aforesaid causes or not and the existence of such cause or consequence may operate at the sole discretion of ADDA to extend the time of performance on the part of ADDA by such period as may be necessary to enable ADDA to effect performance after the cause of delays will have ceased to exist. The provisions aforesaid shall not be limited or abrogated by any other terms of the contract whether printed or written.

18. DISPUTE RESOLUTION

The entire bidding process shall be governed by, and construed in accordance with, the laws of India and Courts in West Bengal shall have exclusive jurisdiction over all disputes arising under, pursuant to and/ or in connection with the bidding process, the subsequent lease and the entire transaction, to the exclusion of all other courts in the world.


19. PERSONS MAY BE CONTACTED:

Asansol	Durgapur	Modalities of e-Auction
Mr. Saurabh Khan, Town Planner , ADDA, "Sahara Building" G.T. Road, Asansol. Ph No: +91 9735513121	Mr Arpan Chattopadhyay, Town Planner, ADDA, 1 st Administrative Building , City Centre, Durgapur – 713216 Ph No: +91 9474376753	Mr Pradip Banerjee, System Manager , ADDA, 1 st Administrative Building , City Centre, Durgapur – 713216 Ph No: +91 7478015000

Note: For any query e-mail may be sent to following mail ids:


adda.asl@gmail.com	adda.dgpr@gmail.com
smadda.dgp@gmail.com	tpadda.dgp@gmail.com

Please take note that in case of violation of any terms & conditions as mentioned anywhere in this notice or in lease deed, irrespective of whether that is mentioned under the heading terms & conditions or elsewhere, the authority shall cancel the allotment, determine the lease and resume the land with simultaneous arrangement for back possession.


Special Officer Urban Development Department
Government of West Bengal

&
Chief Executive Officer
Asansol Durgapur Development Authority


ANNEXURE - A

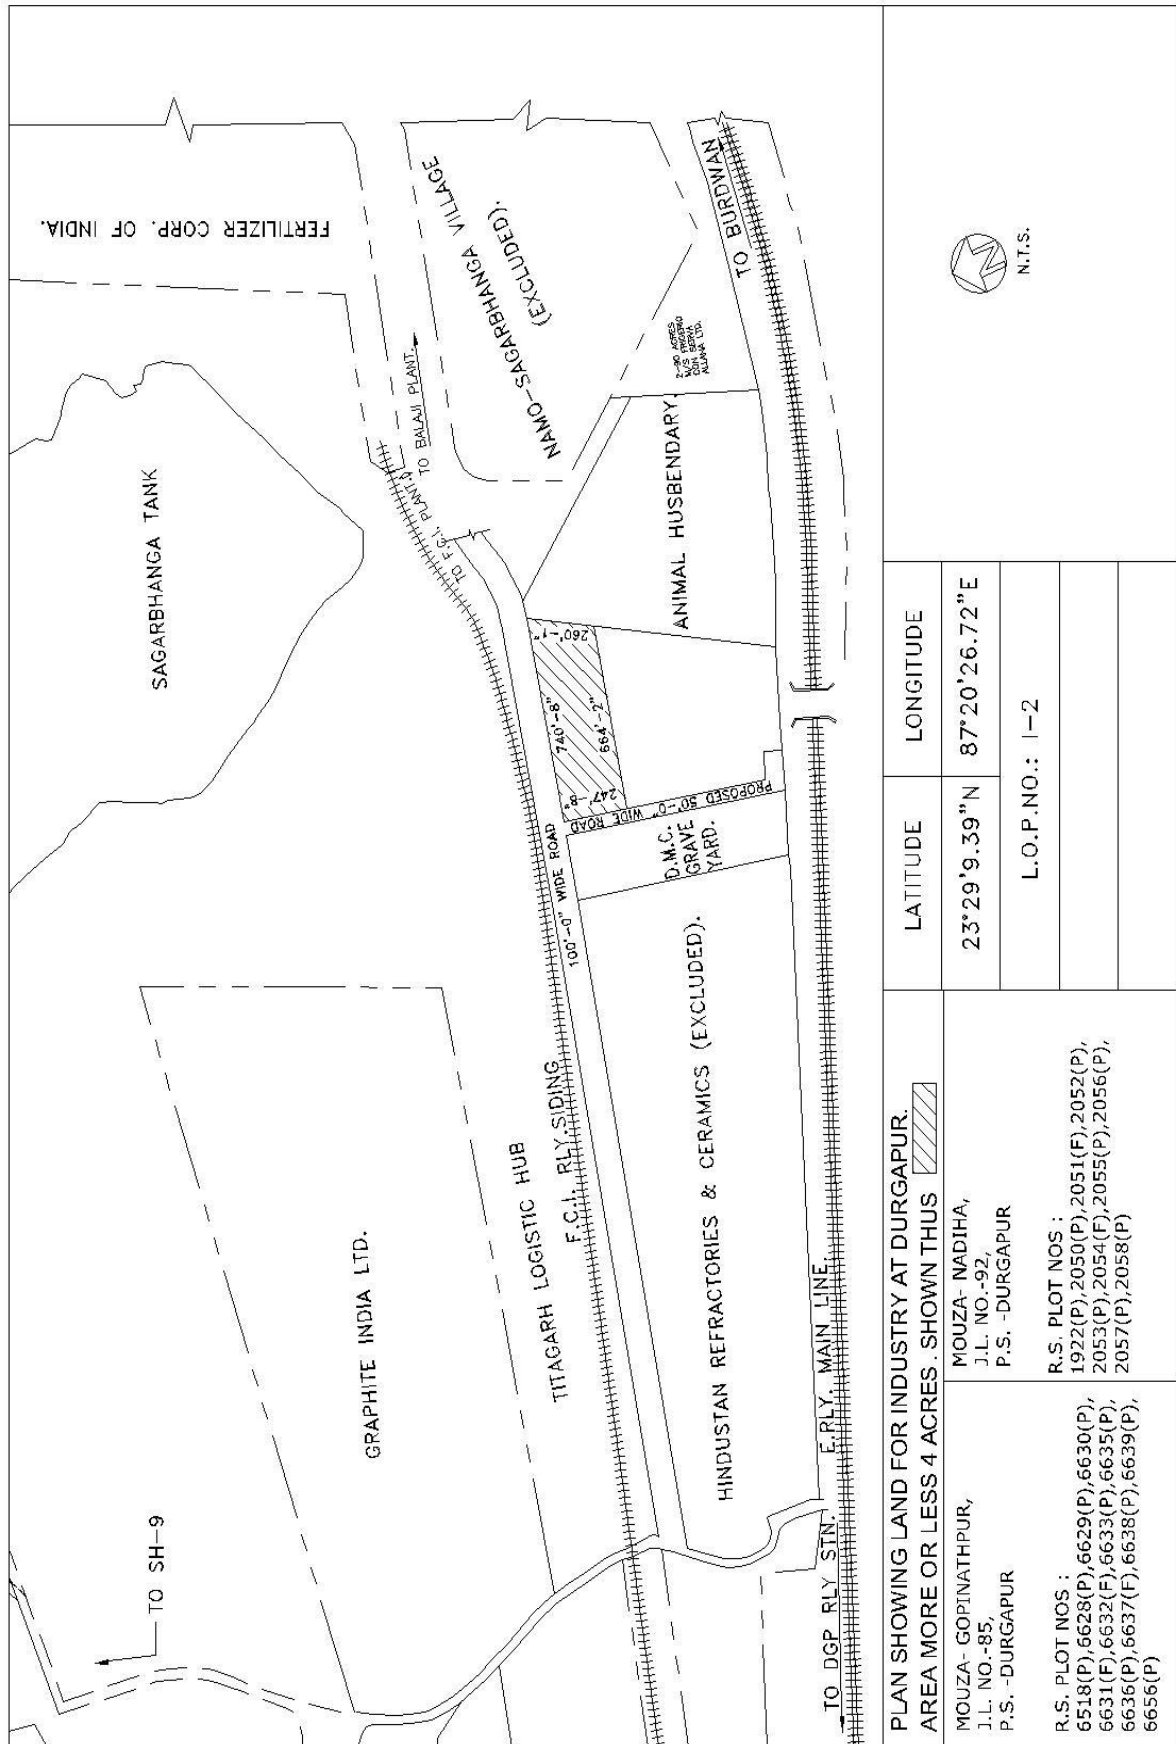


ANNEXURE - A




ANNEXURE - B

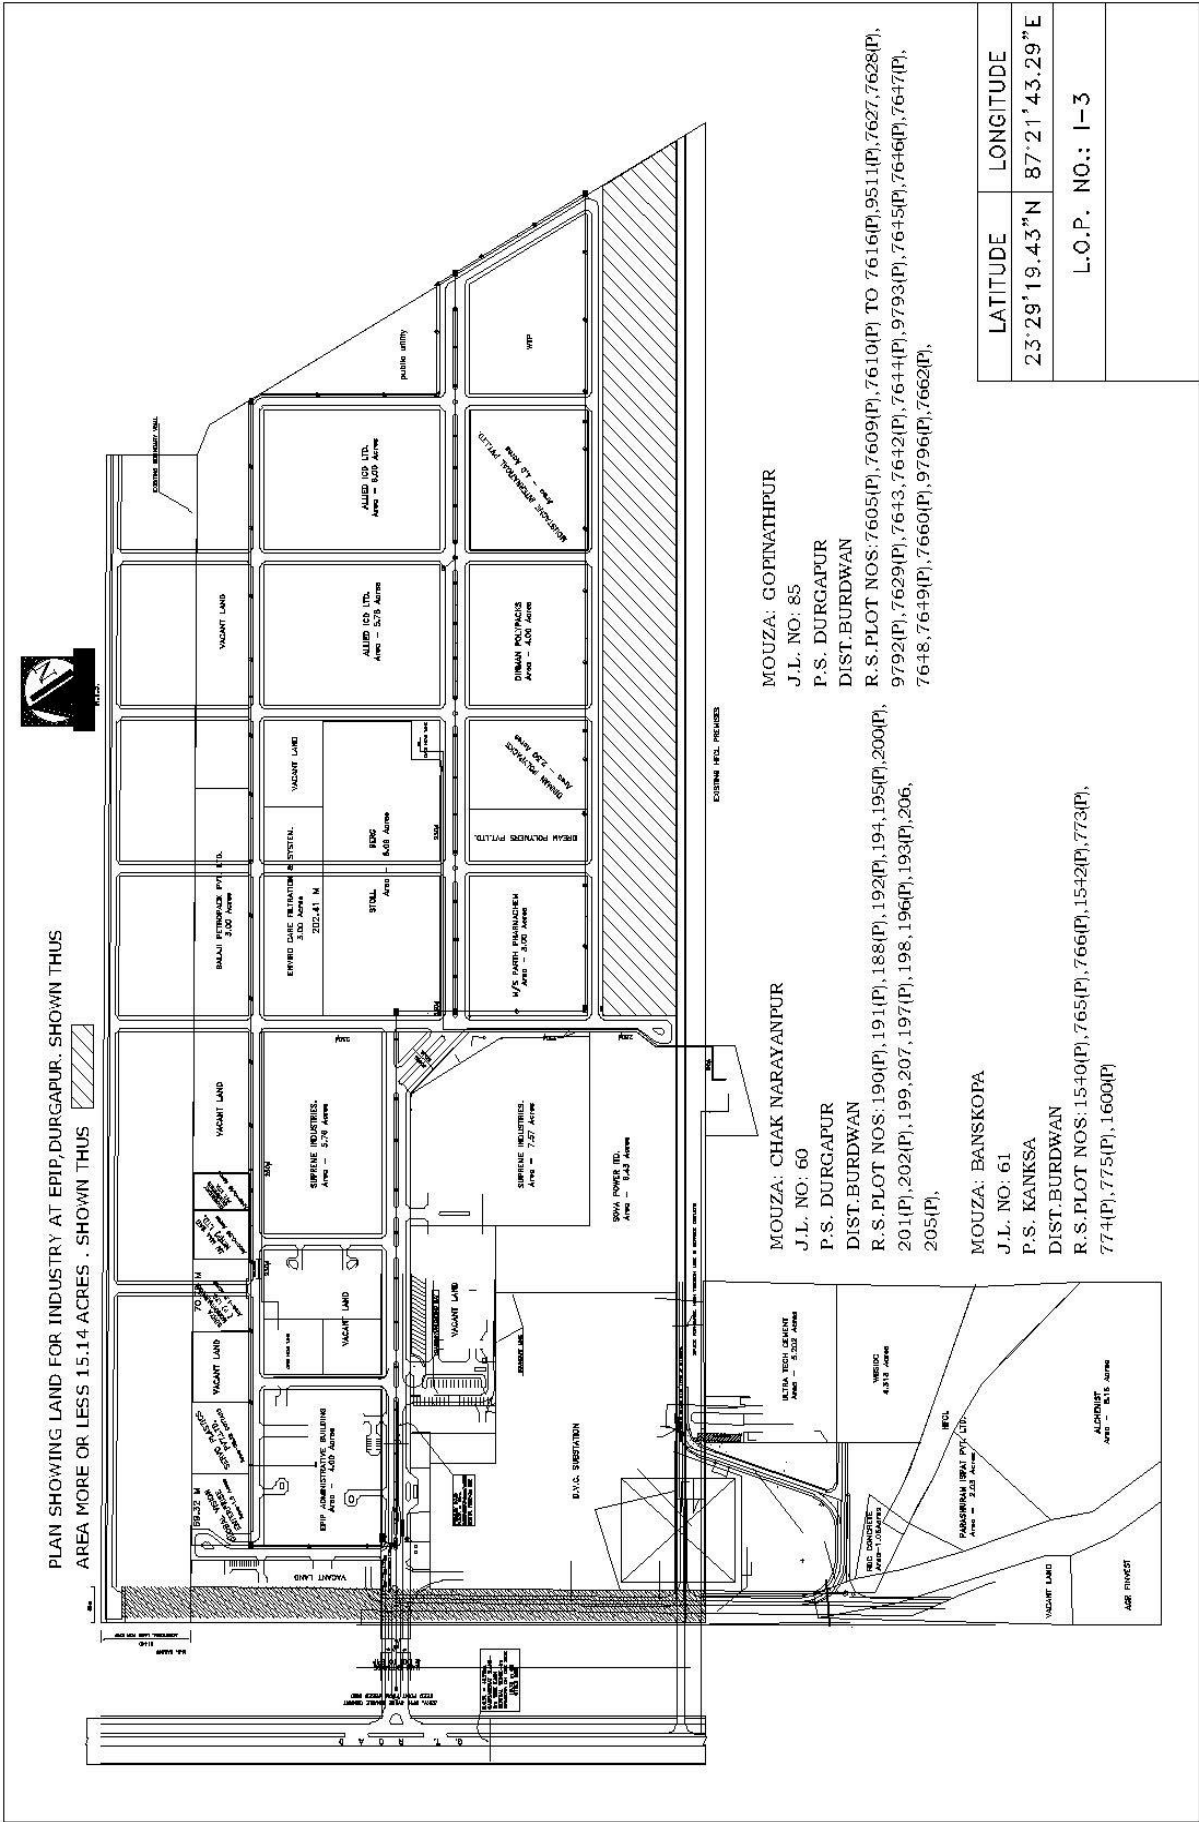

ANNEXURE - B

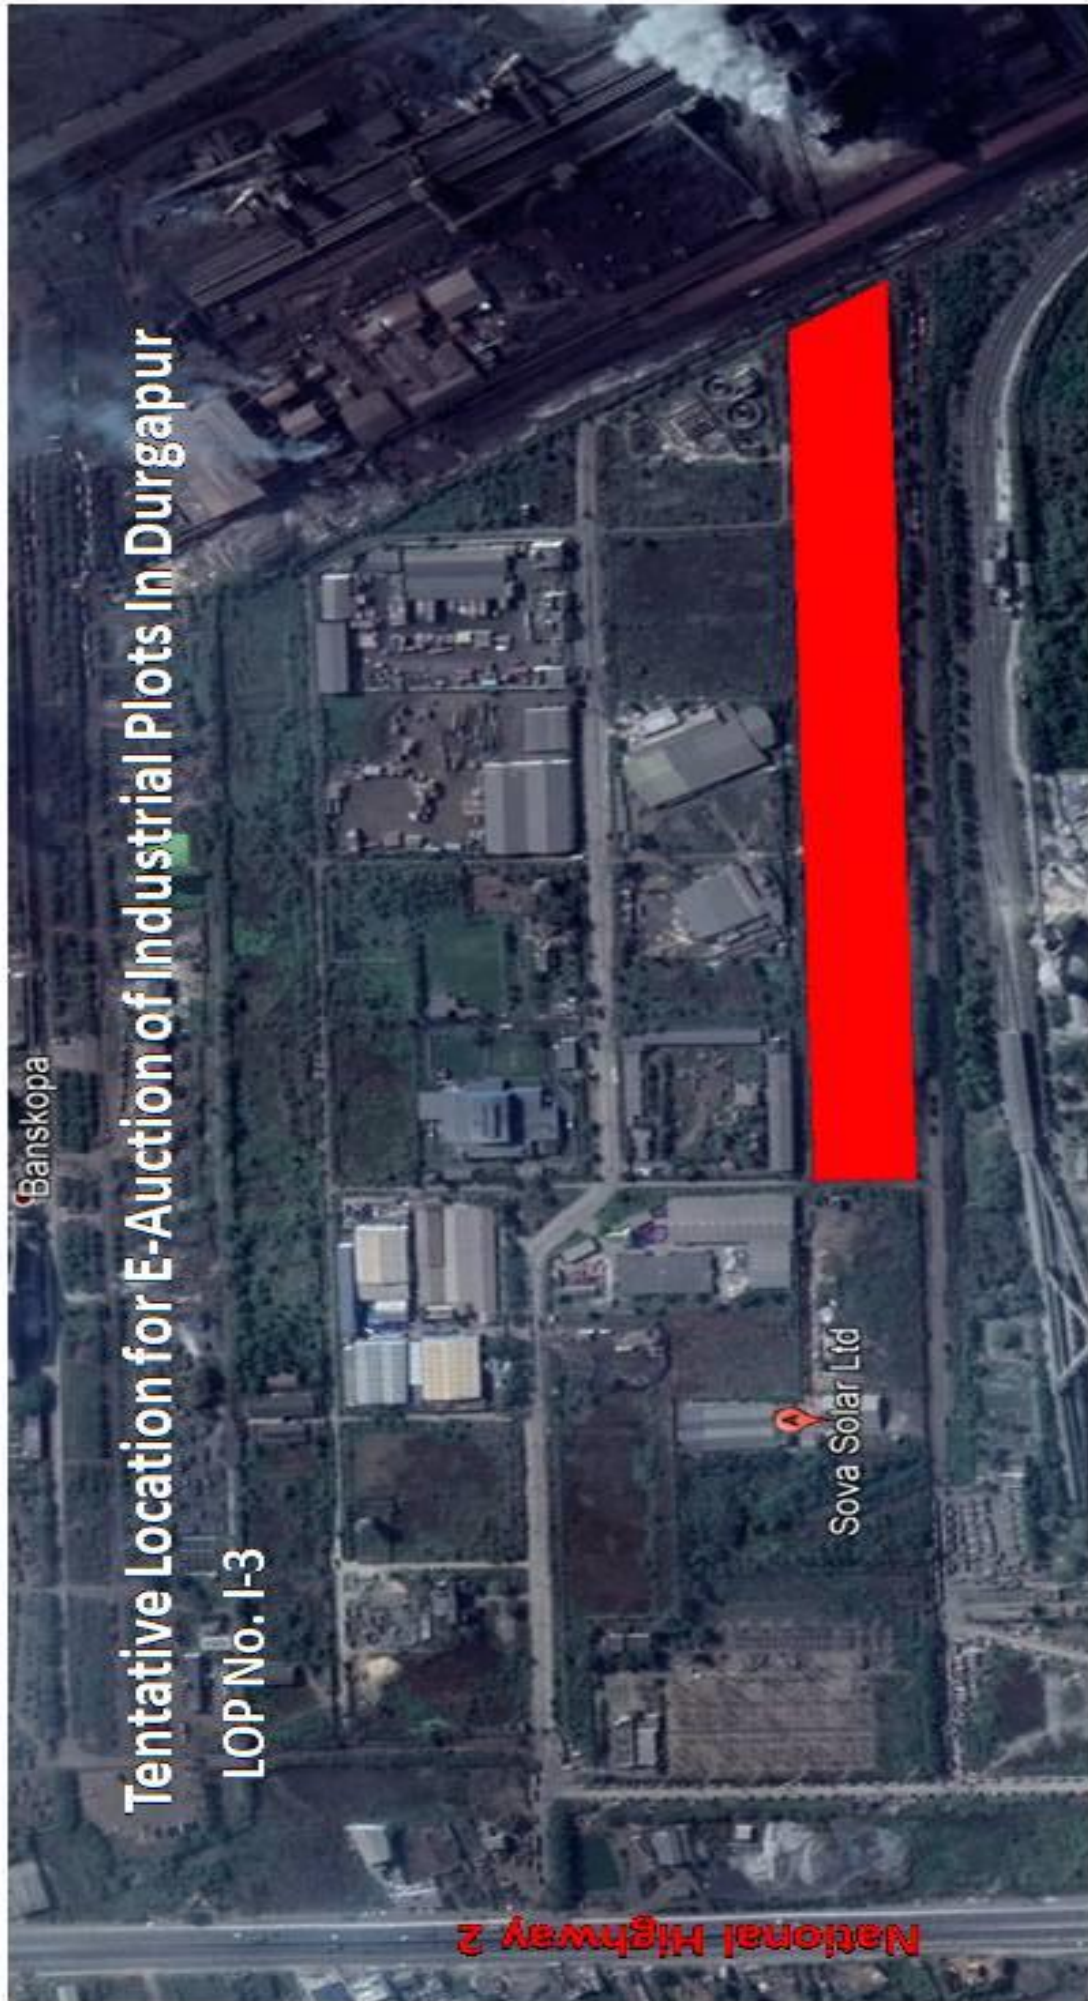

ANNEXURE - C

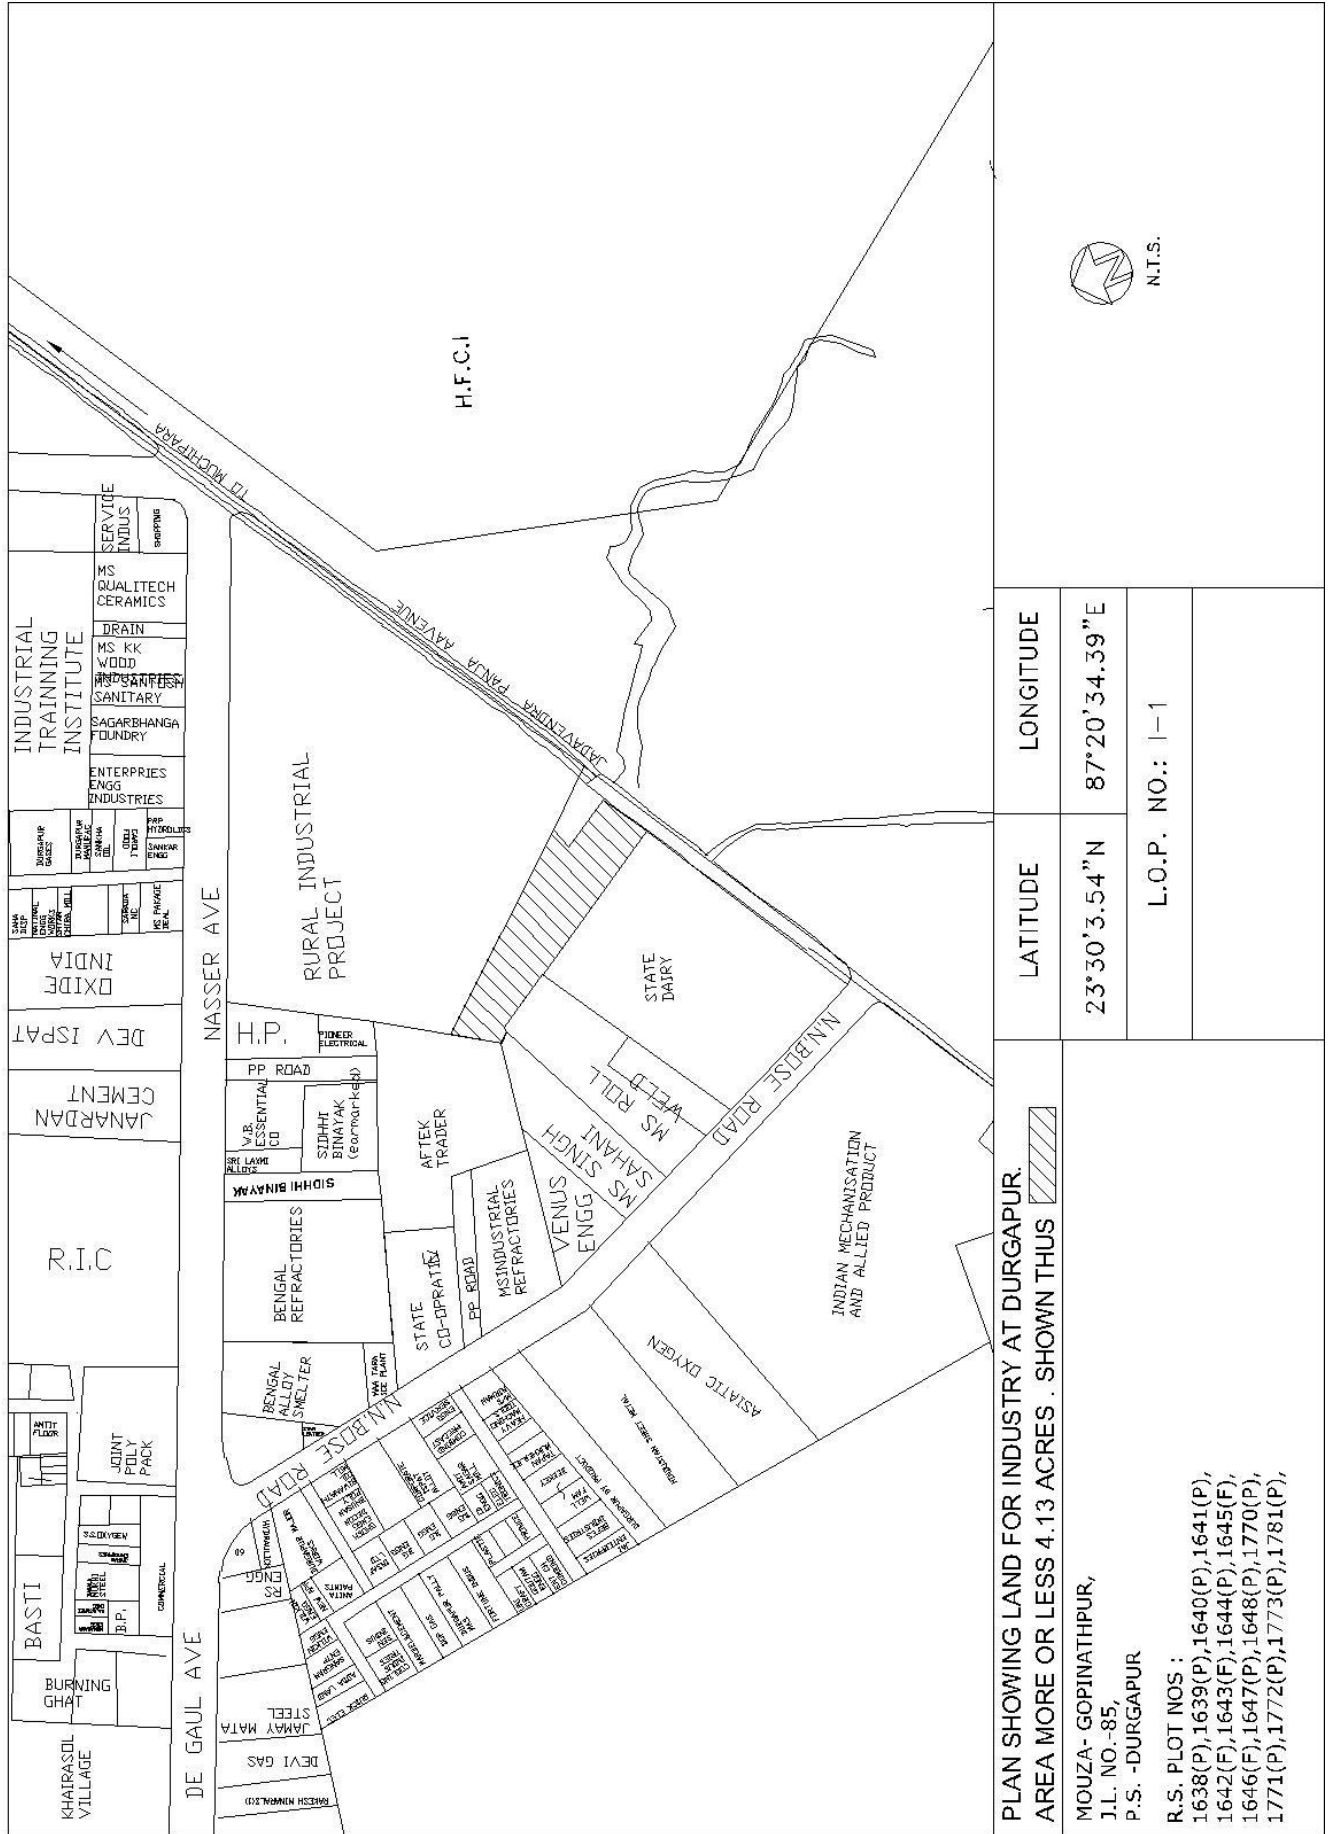

PLAN SHOWING LAND FOR INDUSTRY AT DURGAPUR.

AREA MORE OR LESS 4.13 ACRES . SHOWN THUS

MOUZA- GOPINATHPUR,
J.L. NO.-85,
P.S. -DURGAPUR
R.S. PLOT NOS :
1638(P),1639(P),1640(P),1641(P),
1642(F),1643(F),1644(P),1645(F),
1646(F),1647(P),1648(P),1770(P),
1771(P),1772(P),1773(P),1781(P),

LONGITUDE

23°30'3.54"N 87°20'34.39"E

LATITUDE


L.O.P. NO.: 1-1




N.T.S.

ANNEXURE - C



PROPOSED PLOT FOR INDUSTRIAL AUCTION UNDER ADDA,AT EPIP,DURGAPUR.
MEASURING AN AREA MORE OR LESS 1.38 ACRES. SHOWN THUS 

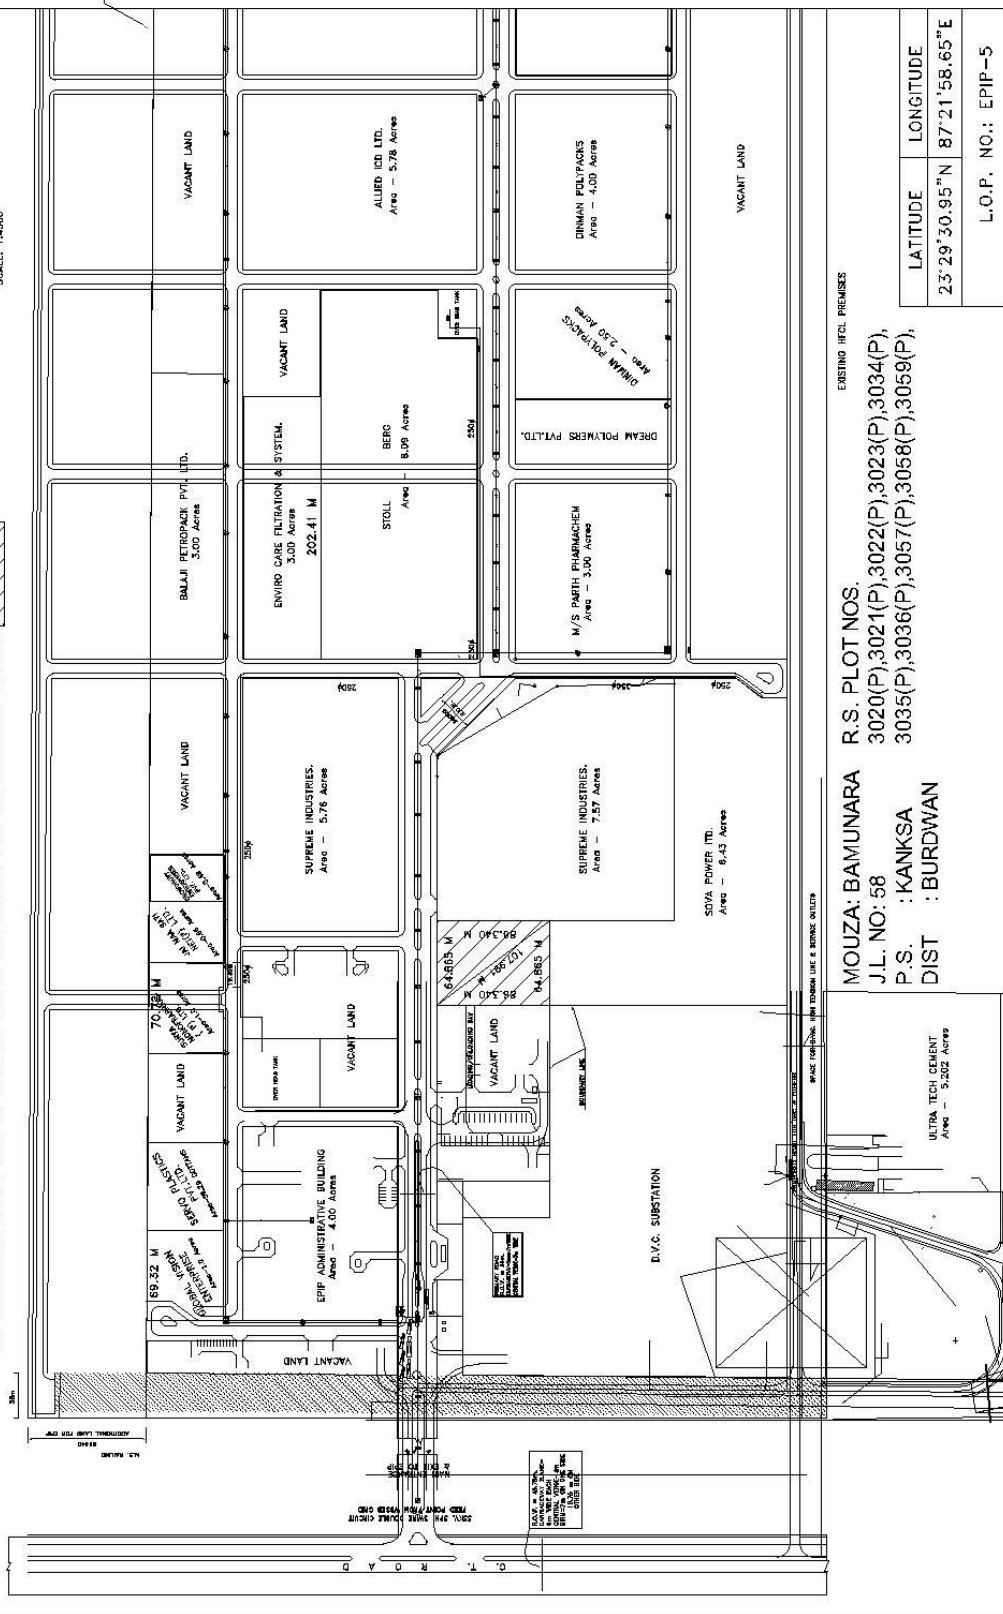

EXISTING HFCL PREMISES

R.S. PLOT NOS.

MOUZA: BAMUNARA

3020(P),3021(P),3022(P),3023(P),3034(P),
3035(P),3036(P),3057(P),3058(P),3059(P),

P.S. : KANKSA
DIST : BURDWAN

ULTRA TECH CEMENT
Area - 5,202 Acres

LATITUDE	LONGITUDE
29°30.95" N	87°21'58.65"

L.O.P. NO.: EPIP-5

ANNEXURE - D



ANNEXURE - E

ANNEXURE: LOP NO- C-4; LOCATION MAP OF PROPOSED INDUSTRIAL PLOT
AT KSTP INDUSTRIAL ESTATE, ASANSOL



ANNEXURE - E

PROPOSED LAND FOR FOR INDUSTRIAL PURPOSE OF GREEN/ ORANGE CATEGORY AT K.S.T.P. INDUSTRIAL ESTATE, ASANSOL



MEASURING AN AREA 5.0 COTTAH (APPROX,)

SHOWN THUS



SCHEDULE OF THE PLOT		LATITUDE	LONGITUDE
MOUZA GOBINDAPUR, J.L. No . 18, P.S. ASANSOL, DIST. PASCHIM BARDHAMAN. LAY-OUT PLOT No. C -4 R.S. PLOT Nos. 252(P),	NE	23°42'31.70"	86°56'57.69"
	SE	23°42'30.69"	86°56'57.73"
	NW	23°42'30.95"	86°56'56.74"
	SW	23°42'30.49"	86°56'56.91"

NORTH ORIENTATION

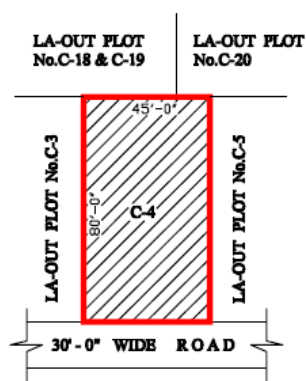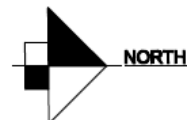

Application format:

APPLICATION FOR PARTICIPATION IN e-AUCTION OF INDUSTRIAL PLOT

To
The Special Officer Urban Development Department,
Government of West Bengal
& Chief Executive Officer,
Asansol Durgapur Development Authority,
City Centre, Durgapur – 713216

Auction Number _____

Sir,
I do hereby apply for participation in the e-auction of plot for SETTING UP INDUSTRY to be held on _____.

1	Name: (in block letter)					Applicable for individual applicant
2	Father/Husband name (in block letter)					
3.	Name of the company: (in block letter)					Applicable for companies
4.	Person applied for the company:					
5.	Designation:					
6.	Full Address of applicant (individual / company):			Present:	Permanent:	
3.	Phone No (Landline)		Mobile		email:	
4	Occupation (for individual) / field of activity (for company)					
5	Nationality:					
6	Nature of Project / Trade to be taken up in the Plot applying for:					
7	Details of the Plot Applying for (please indicate serial no., Layout Plot Number and Area as per Plot Schedule of the Bid Document):					

DECLARATION OF THE APPLICANT

I do hereby declare that all the above mentioned information are correct & true to the best of my knowledge, I have read the auction notice carefully and as per provision of the auction notice, I am eligible to participate in the e-auction & I declare that I shall abide by all the terms and conditions as mentioned in the auction notice and shall ensure compliance with the decision of the authority in respect the e-auction.

Date:

Signature of the Applicant

Details of Draft :

(1) Earnest Money (EMD)	(2) Auction Processing Fees
Draft No: _____ Date : _____	Draft No: _____ Date : _____
Amount: _____	Amount: _____
Bank : _____	Bank : _____
Branch: _____ Br Code: _____	Branch: _____ Br Code: _____

Signature of the Applicant