



11430(37'-6")

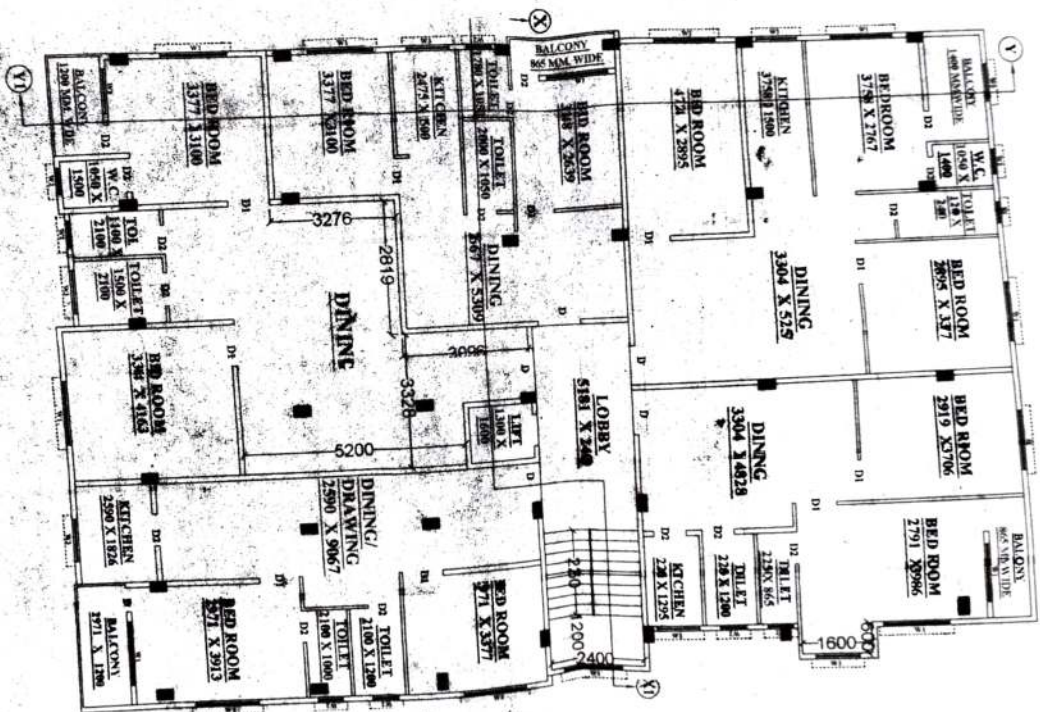

1ST, 2ND & 4TH (TYPICAL)
FLOOR PLAN
(SCALE: 1:100)

Architectural floor plan of a multi-unit residential building. The plan shows three main units, each with multiple bedrooms, a living area, a kitchen, and a bathroom. Units are labeled with room names and dimensions. For example, one unit has a 'BED ROOM 2971 X 3377', a 'DINING 2467 X 3259', and a 'KITCHEN 2475 X 3200'. Another unit has a 'BED ROOM 2919 X 3706', a 'DINING 3004 X 5257', and a 'KITCHEN 2725 X 1900'. A central 'LOBBY' area is also shown with dimensions 5181 X 2400. The plan includes various doors (D1, D2), windows (W1, W2), and balconies. A scale bar at the bottom indicates 100MM OR W.P.

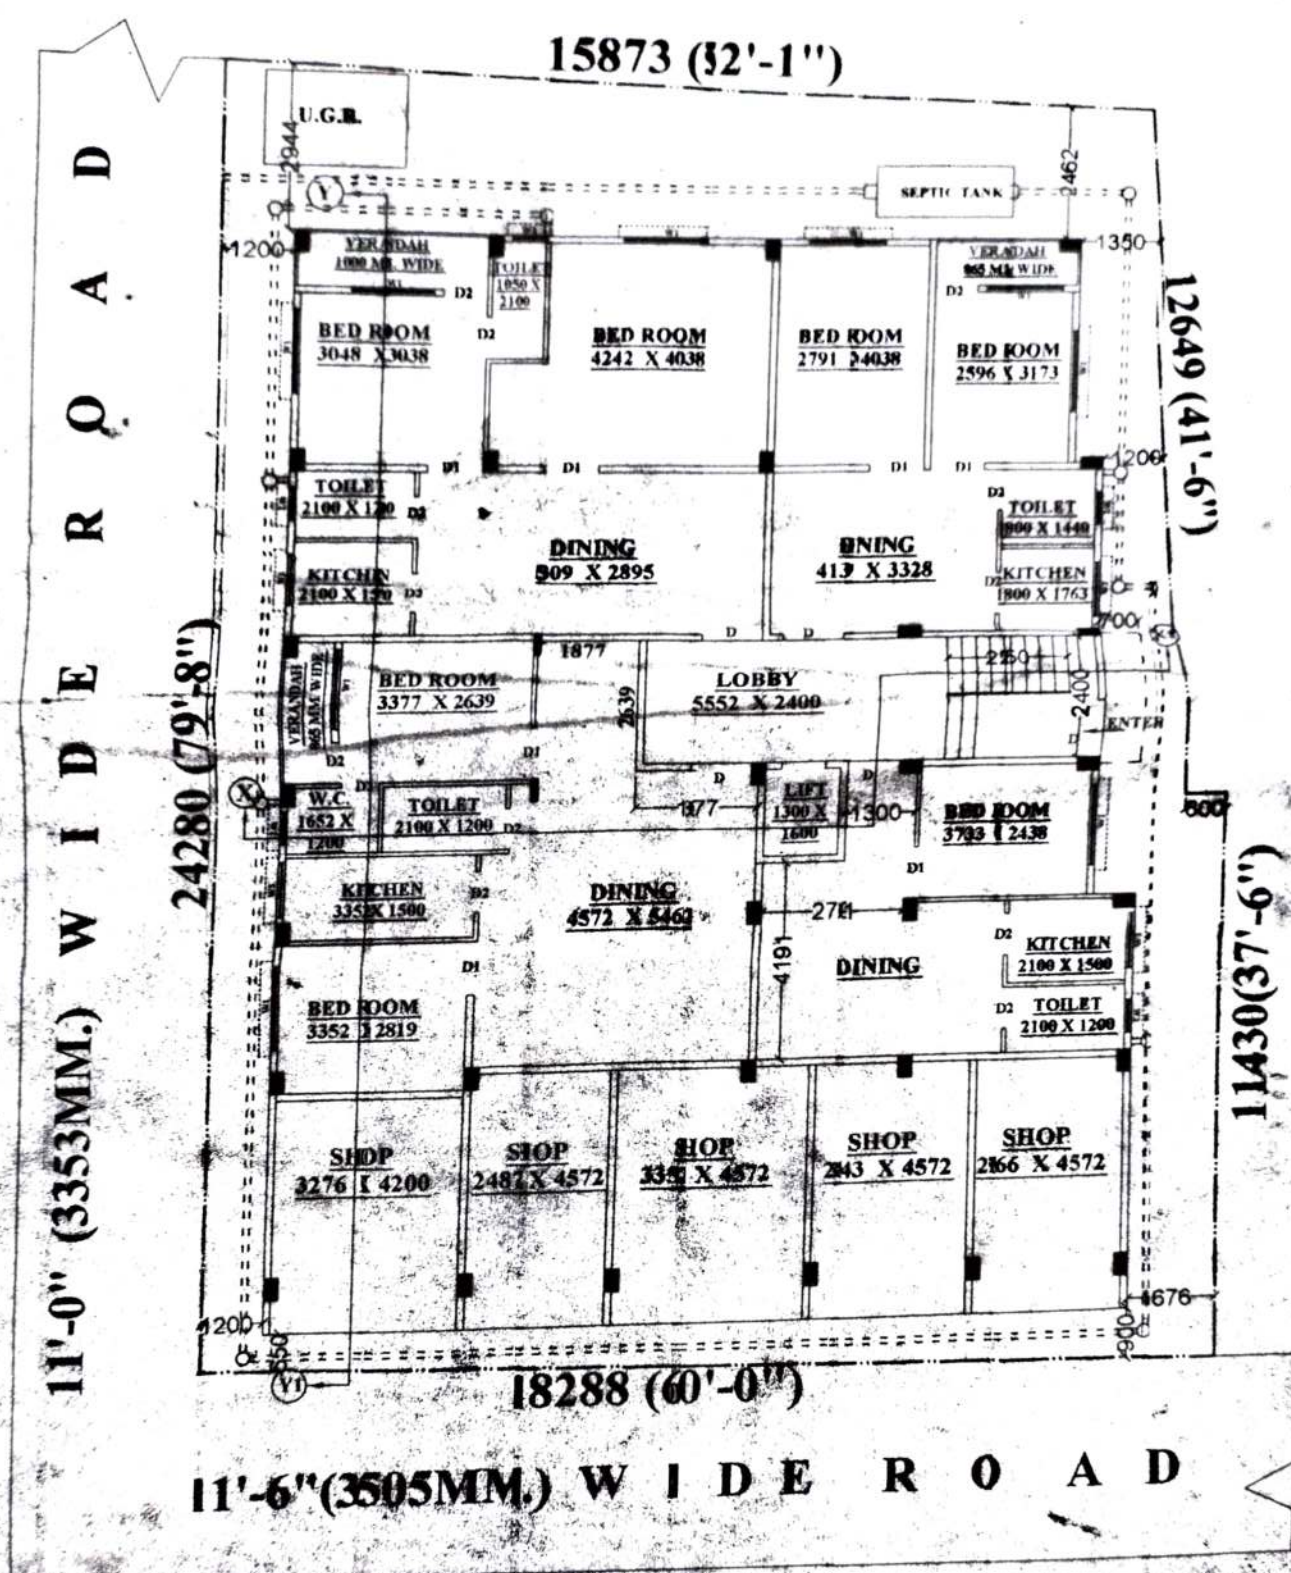

GROUND FLOOR PLAN
(SCALE 1:100)

**COMPLETION PLAN OF (G+4) STORED
RESIDENTIAL BUILDING AT MOUZA :-
TECHARI, J.L. NO.:- 9, Re.fa. NO.:- II 6, TOLU
NO.:- 191, R.S. & L.R. DAG NO.- 472, R.S.
KHATIAN NO.- 411/2, 791/2 & 90, L.R KHATIAN
NO.:- 1330, 1329, 423/2 & 4601, HOLDING NO.:-
70/S/168, AS/178/71, P.S.:- BAGUATI WARD
NO.:- 11, DIST.:- NORTH 24 PARAGANAS UNDER
RAJARHAT GOPALPUR MUNICIPALITY .**

:- OWNER'S NAME :-


- 1) SRI. RATNESWAR DEY**
- 2) SMT. SABITA BASU IOYCHOWDHORY**
- 3) SRI. SAMIR GHOSH**
- 4) SRI. INDRA NATH GHOSH**
- 5) SRI. CHANDRA GHOSH**
- 6) SMT. SHIPRA CHATTOPADHYA**
- 7) SRI. SHANKADEEP CHATTOPADHYA**
- 8) SRI. SWARNADEEP CHATTOPADHYA**

:- AREA STATEMENT :-

1. TOTAL LAND AREA	= 422.39 SQ.M. (6K -5 CHH - 00 SFT.) AS PER DEED
2. PHYSICALY LAND AREA = 422.39 SQ.M. (2K -5 CHH - 00 SFT.)	
3. GROUND FLOOR COVERED AREA	= 301.00 SQ.M.
4. FIRST FLOOR COVERED AREA	= 348.00 SQ.M.
5. SECOND FLOOR COVERED AREA	= 348.00 SQ.M.
6. THIRD FLOOR COVERED AREA	= 348.00 SQ.M.
7. FOURTH FLOOR COVERED AREA	= 348.00 SQ.M.
8. TOTAL COVERED AREA	= 1693.00 SQ.M.
9. OPEN AREA	= 121.39 SQ.M.

NOTE :-

PLAN
UNDER GROUND RESERVOIR
(SCALE-1:50)

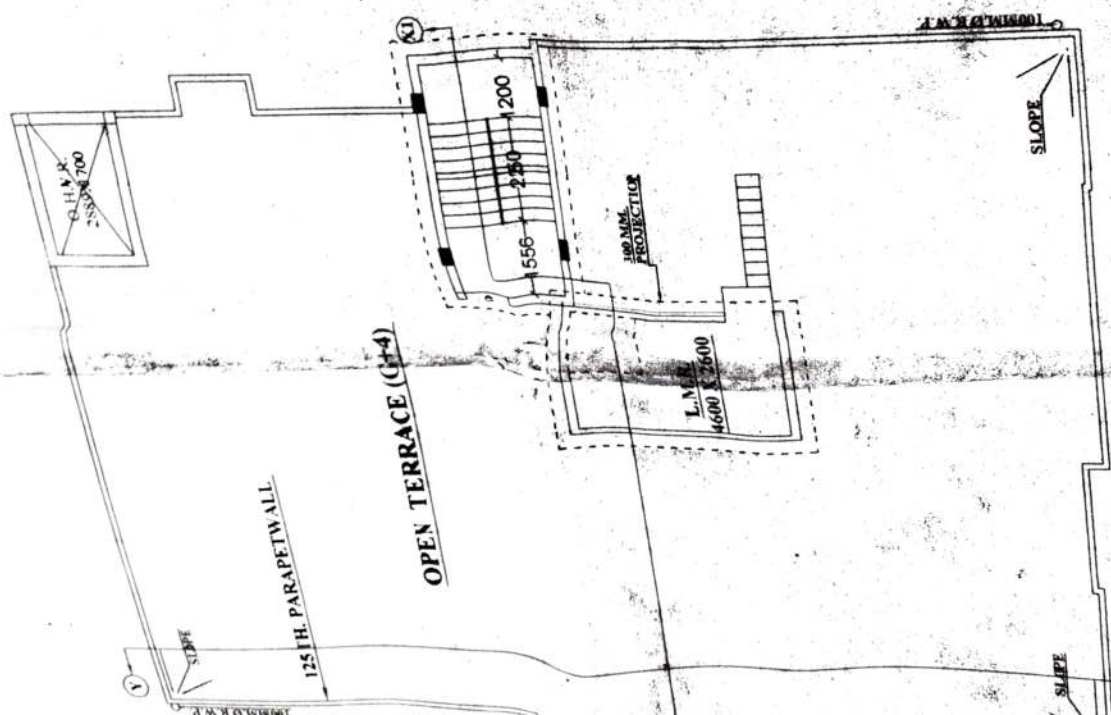

ROOF PLAN
(SCALE-1:100)

5. SECOND FLOOR COVERED AREA = 348.00 SQ.M.
6. THIRD FLOOR COVERED AREA = 1693.00 SQ.M.
7. FOURTH FLOOR COVERED AREA = 121.39 SQ.M.
8. TOTAL COVERED AREA
9. OPEN AREA

NOTE :-

Scale : 1:20, 1:50, 1:100, 1:200 (OUTSIDE WALL-200 INNER WALL-25, 75)
All dimensions are in MM. (Unless otherwise mentioned)
Depth of Sep. Tank and Over ground Reservoir will be as per the Building Foundation.

SCHEDULED OF DOORS & WINDOWS :-

DOORS				WINDOWS			
MARK	SIZE	NOS.	REMARK	MARK	SIZE	NOS.	REMARK
D1	1000X2100		WOOD	W1	1500X1200		WOOD
D2	900X2100		WOOD	W2	700X700		M.S.GRILL
D3	750X2100		WOOD	W3	1000X1200		M.S.GRILL

DECLARATION OF OWNER :-

Certificated that I have gone through the building rules of Rajarhat Gopalpur Municipality and also under take to able by these rules during and after construction of the building.

- 1) Babubhawan guy
- 2) Salite Basu Roy choudhary
- 3) SUSTO-CRPA
- 4) Shree with ghor
- 5) Chandan Ghosh
- 6) SHIPRA CHATTERJEE
- 7) Shambhu Chatterjee
- 8) Swarnadeep Chatterjee

Signature of Owner's



CERTIFICATION OF ENGINEER :-

Certificated that the foundation and the super structure of the building have been so be signed by me to be safe in all respect including the consideration of safe bearing capacity of soils etc.
I have personally verified land and foundation building siting and no a tank fill up tank.

J. Roy.
JAYDEB ROY
CIVIL ENGINEER
Regd. No. C.E. M/3-38928
21/05/14
Signature of I.E.S.




PLAN OF SEPTIC TANK (SCALE-1:25)

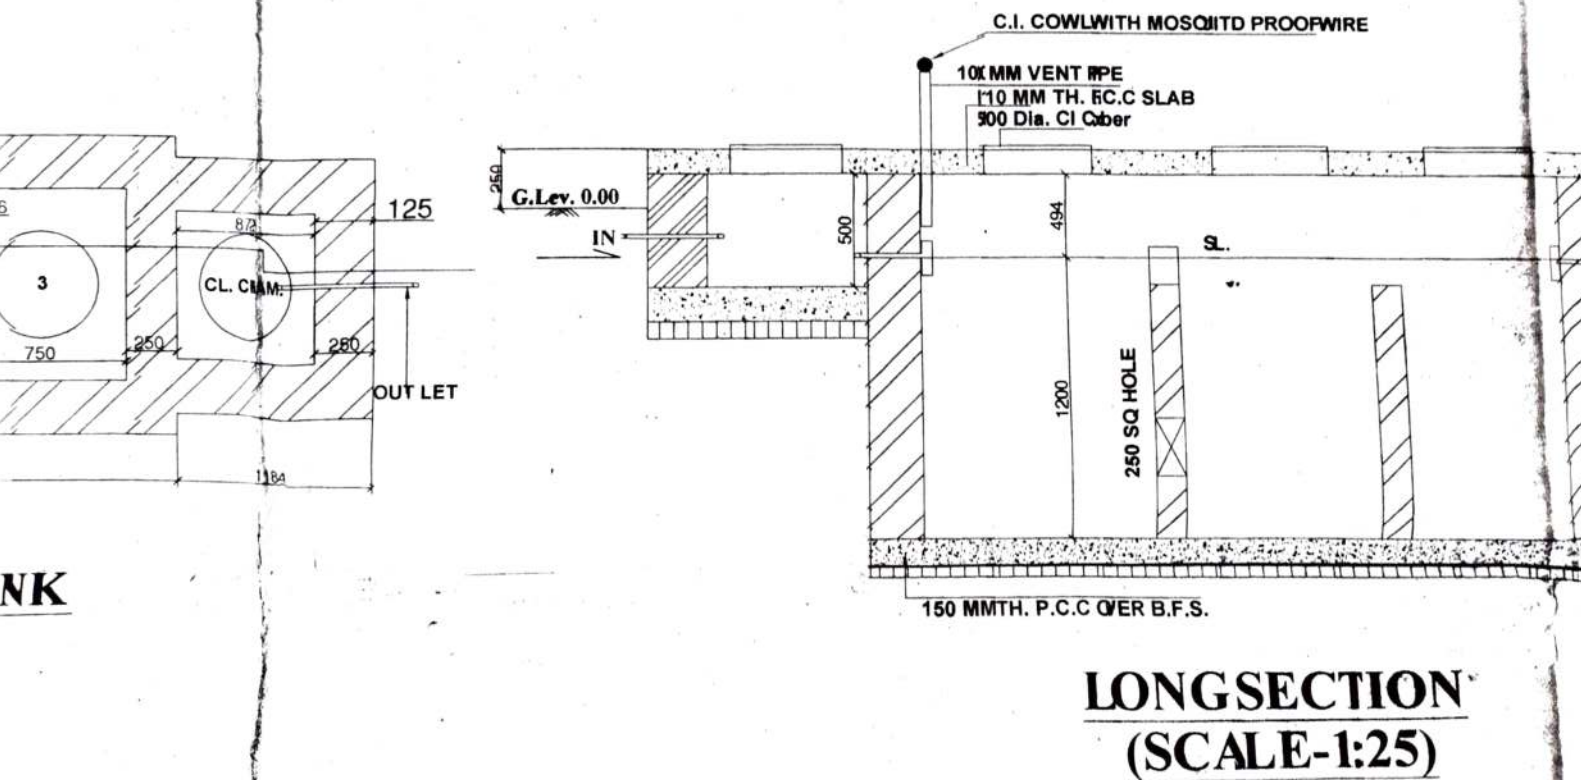
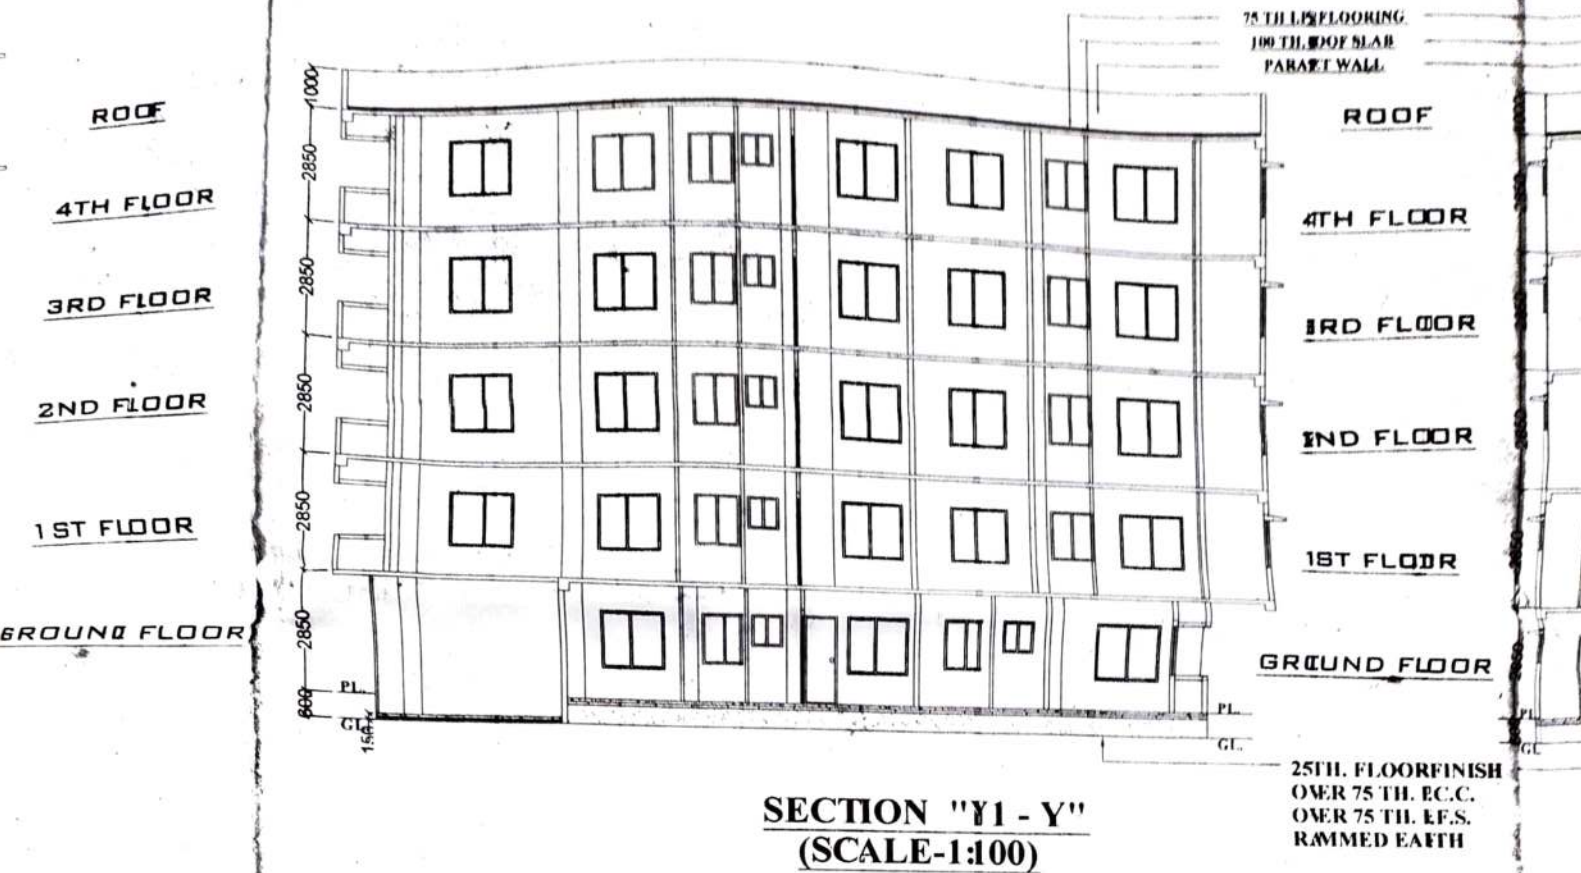





SECTION "X-X1"
(SCALE-1:100)

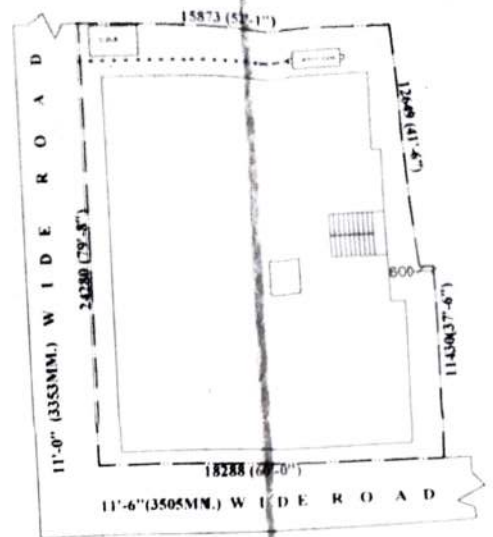

SITE PLAN
(SCALE-1:200)

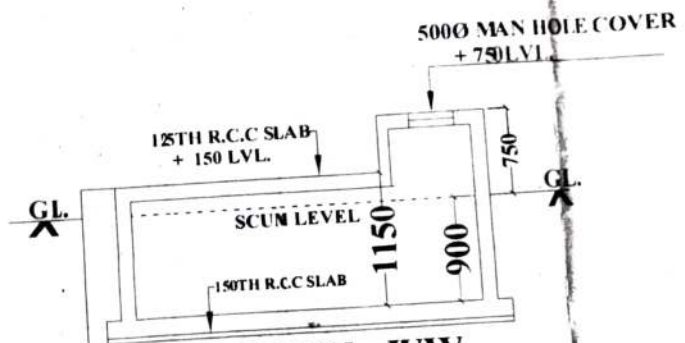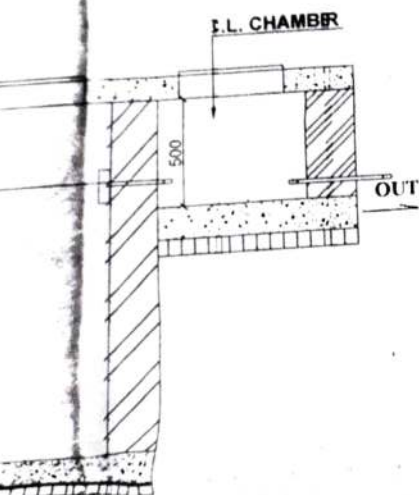

SECTION - WW
(SCALE-1:50)

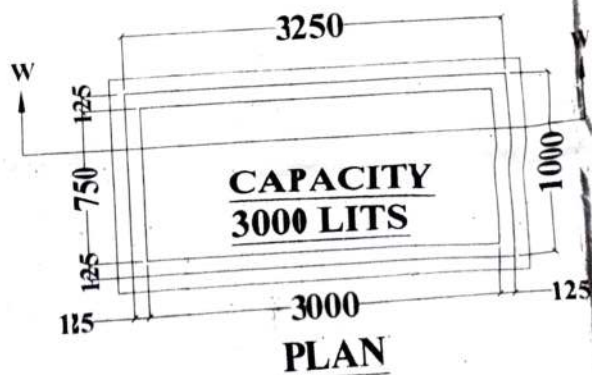

PLAN OF UNDER GROUND RESERVOIR
(SCALE-1:50)

B/Plan 82. NO:- 1061/11/12

Sanction Date:- 18/11/11

Ce/82. NO:- 781/14/15

Sanction Date:- 16/07/14



Approved Completion Plan

A stylized handwritten signature in black ink, consisting of several loops and a long horizontal stroke extending to the right.

Chairmen

Rajarhat Gopalpur Municipality

Date...16/07/14.....