


NOS.	BUILDINGS	TOP HEIGHT
1.	CLINKER UNLOADING STATION	+17500
2.	CLINKER SILO	+32190
3.	GYPSUM / POND ASH STORAGE	+11650
4.	GYPSUM CRUSHER	+16000
5.	FLY ASH UNLOADING SYSTEM & FLY ASH SILO	+45000
6.	CEMENT MILL HOPPER	+39000
7.	CEMENT MILL & CEMENT MILL BAG HOUSE	+50000
8.	CEMENT SILO	+53100
9.	PACKING PLANT	+34800
10.	GENERAL STORE, ELECTRICAL & MECHANICAL WORKSHOP	+10700
11.	OIL TANK	+3500
12.	COOLING TOWER WTP (WATER, TANK & PUMP HOUSE)	+5000
13.	MRSS	+4300
14.	SUBSTATION CUM CCR	+13500
15.	WAGON TIPPER	+16800
16.	CANTEEN	+3575
17.	TOILET (NEAR CANTEEN)	+3175
18.	TEA BOOTH	+4300
19.	ADMINISTRATION BLOCK (BUILDING CANCELED NOT SHOWN)	+7857
20.	WASH HOUSE	+3500
21.	GATE BUILDING (BUILDING CANCELED NOT SHOWN)	+4075
22.	CHECK POST	+3925
23.	WEIGH BRIDGE CABIN (BUILDING CANCELED NOT SHOWN)	+3480
24.	WEIGH BRIDGE CABIN	+3480
25.	SEWAGE TREATMENT PLANT	±0
26.	SWITCH YARD	±0
27.	LOGISTICS BUILDING (BUILDING NEW ADDED)	+4300

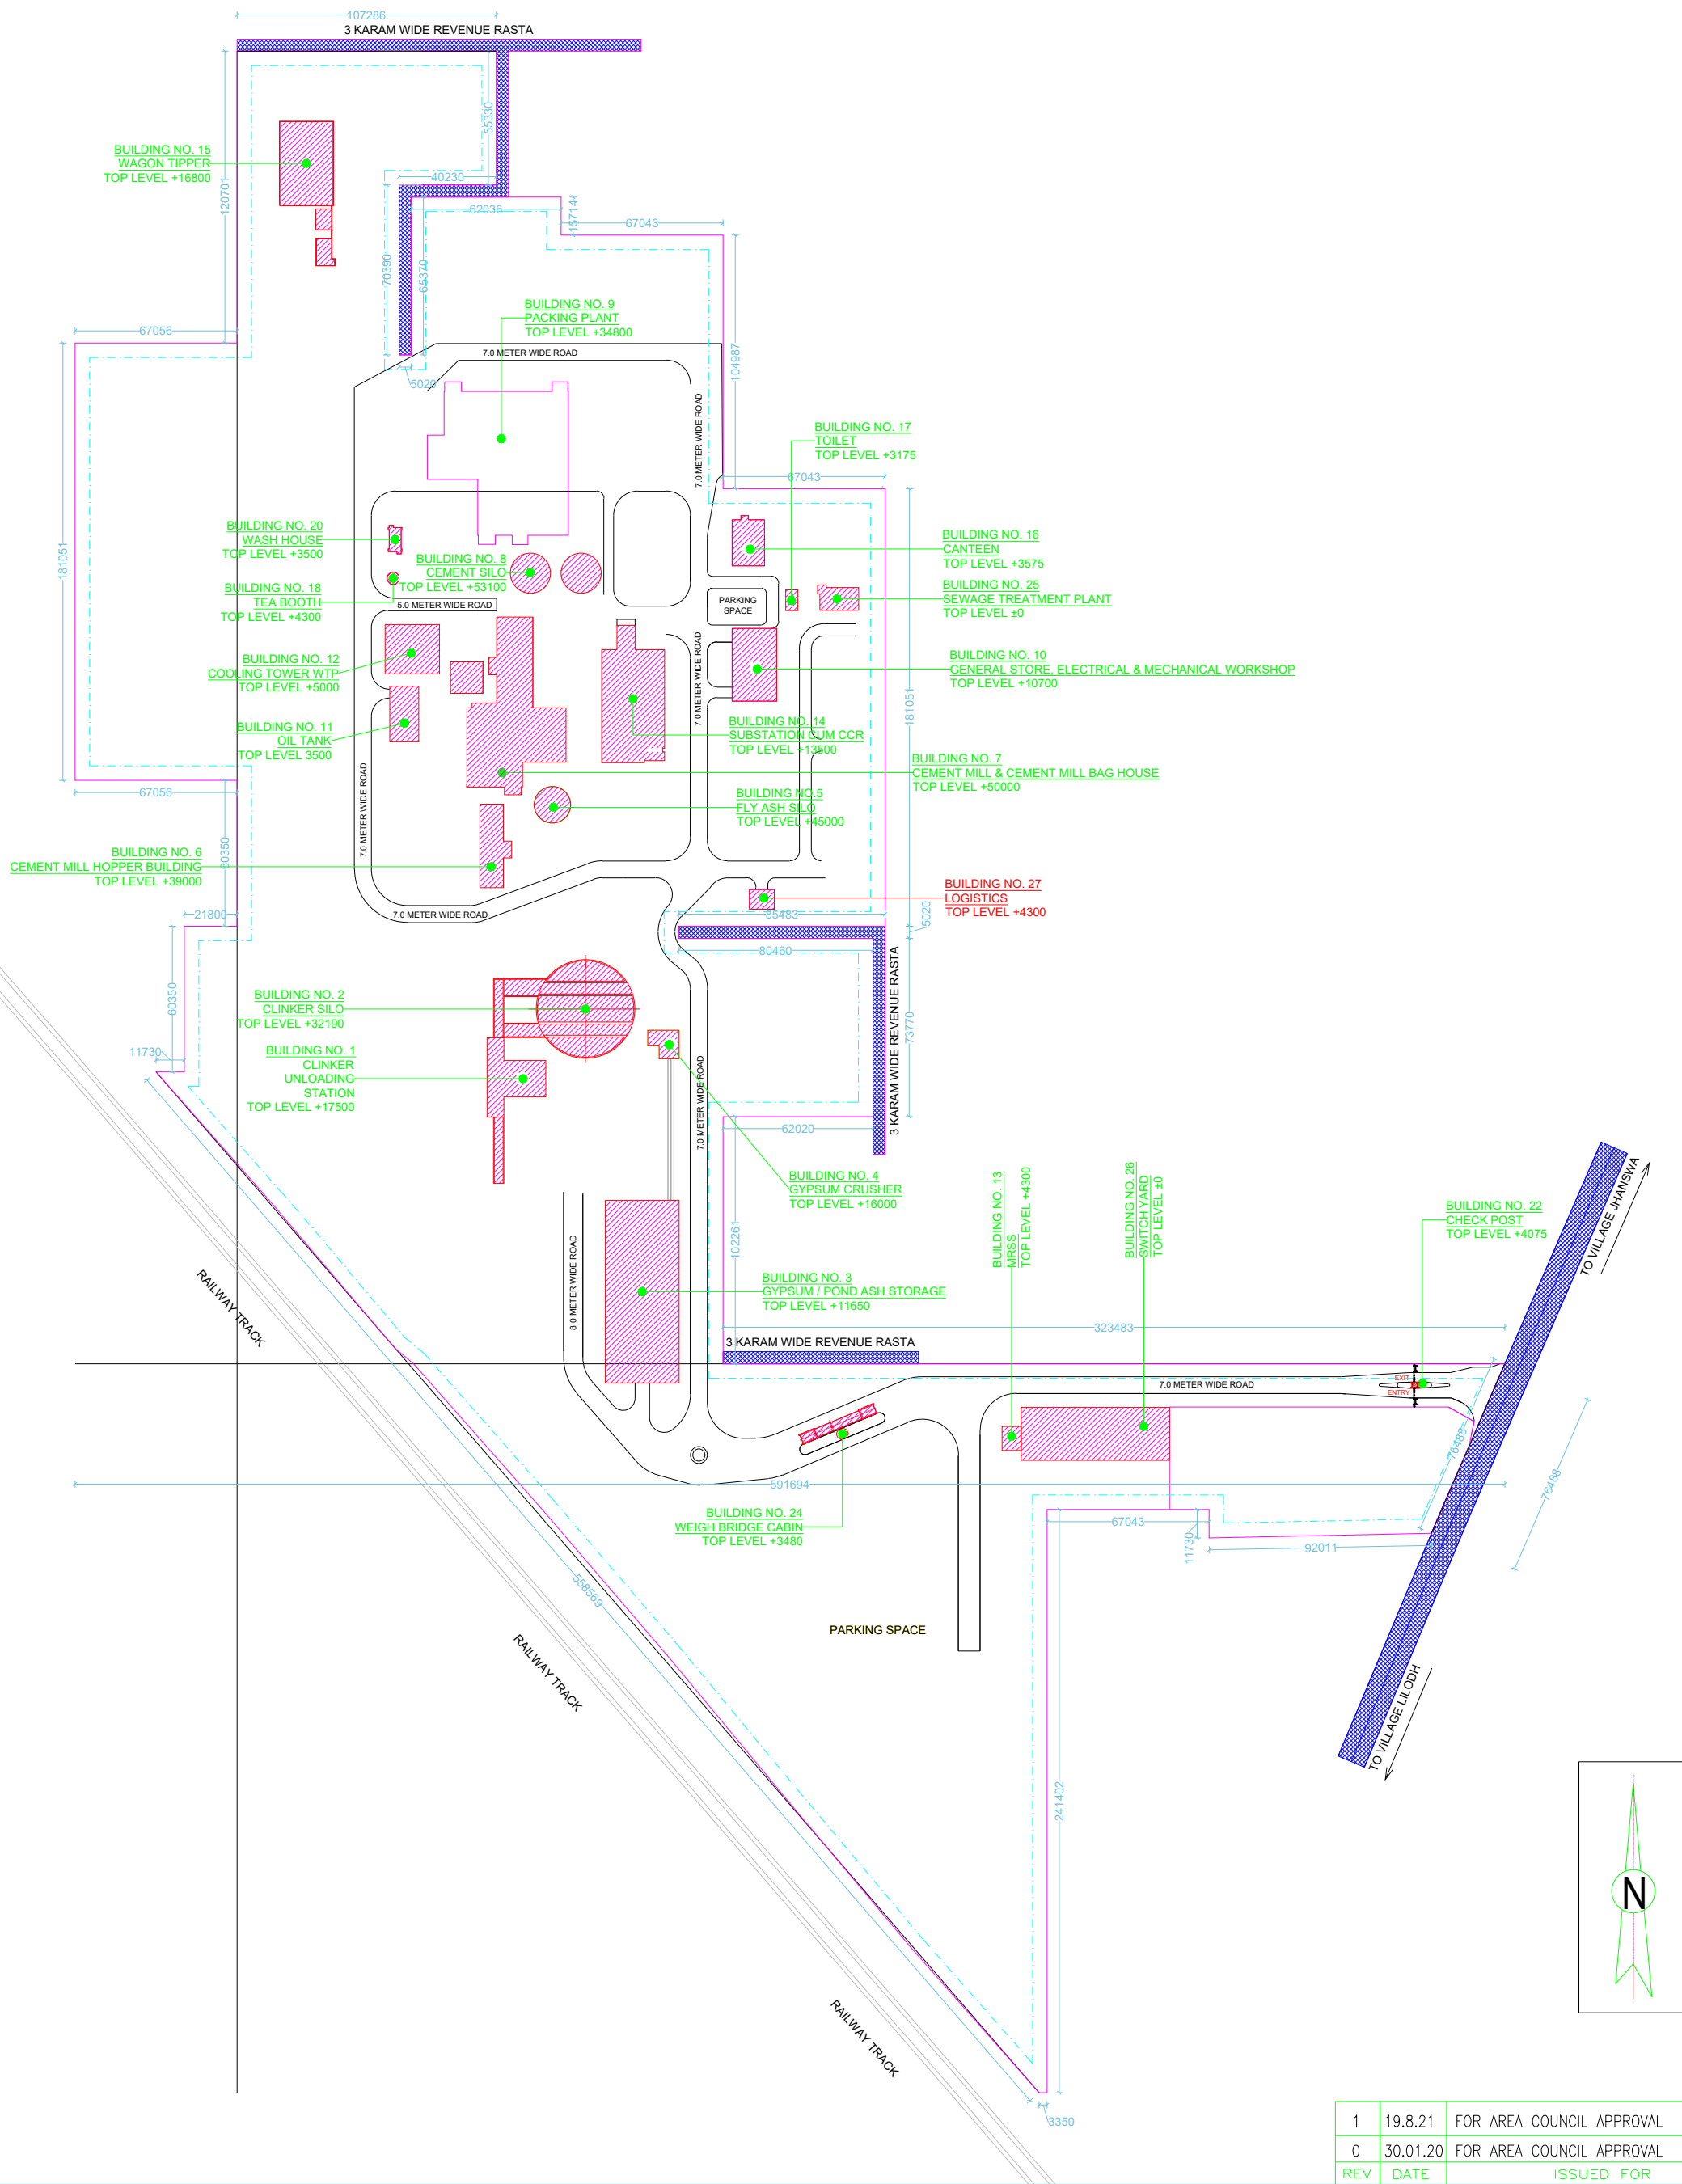

THIS DESIGN AND DRAWING IS THE SOLE PROPERTY OF HOLTEC CONSULTING PRIVATE LTD AND COPYRIGHT OF IT REMAINS WITH HOLTEC. IT SHOULD BE TREATED AS STRICTLY CONFIDENTIAL AND MUST NOT BE REPRODUCED, COPIED, LOANED, DISPOSED DIRECTLY OR INDIRECTLY EVEN IN PART NOR USED FOR ANY PURPOSE OTHER THAN FOR WHICH IT IS SPECIFICALLY FURNISHED WITHOUT THE PRIOR WRITTEN CONSENT OF HOLTEC CONSULTING PRIVATE LIMITED

REFERENCE NO. DETAILS

- DO NOT SCALE, WORK TO DIMENSIONS ONLY.
- FOR TOLERANCES REF. HOLTEC STD. DRG. NO. A1-HOL-STD-1-129

ALL DIMENSIONS IN

MILLIMETRES

UNLESS OTHERWISE SPECIFIED

ONLY THE LATEST VERSION OF THIS DRG. AS INDICATED IN REVISION COLUMN IS VALID. THE PREVIOUS DRG. SHALL BE MARKED SUPERSEDED AND REMOVED FROM SITE OF WORK.

REV No DATE BY CHKD APPD DETAILS

REVISIONS



HOLTEC CONSULTING PRIVATE LIMITED

HOLTEC CENTRE, A BLOCK, SUSHANT LOK, GURGAON-122001 HARYANA, INDIA

CUSTOMER : M/S WONDER CEMENT LTD

DES. RHT JAN.2020 PROJECT : 19124 (HAJJAR) CAD FILE :

DRN. RHT 22.01.20

CHKD. SBG 22.01.20

APPD. JPG 22.01.20

SITE LAYOUT

SCALE : 1:250

DRG.NO. A1-19124-00-01-001

REV. 0

1	19.8.21	FOR AREA COUNCIL APPROVAL	PKD
0	30.01.20	FOR AREA COUNCIL APPROVAL	JPG
REV	DATE	ISSUED FOR	BY