
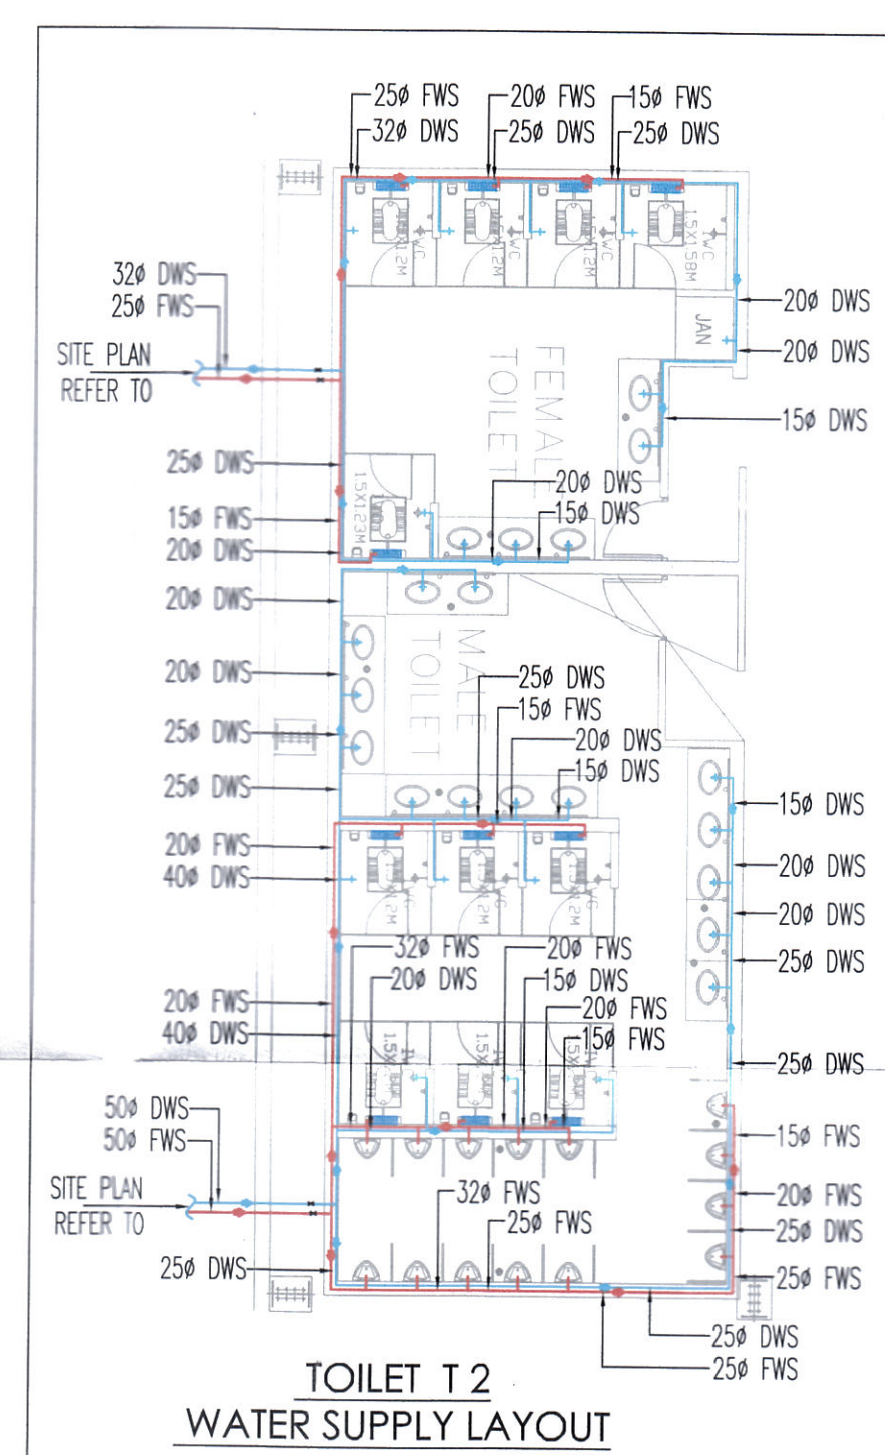
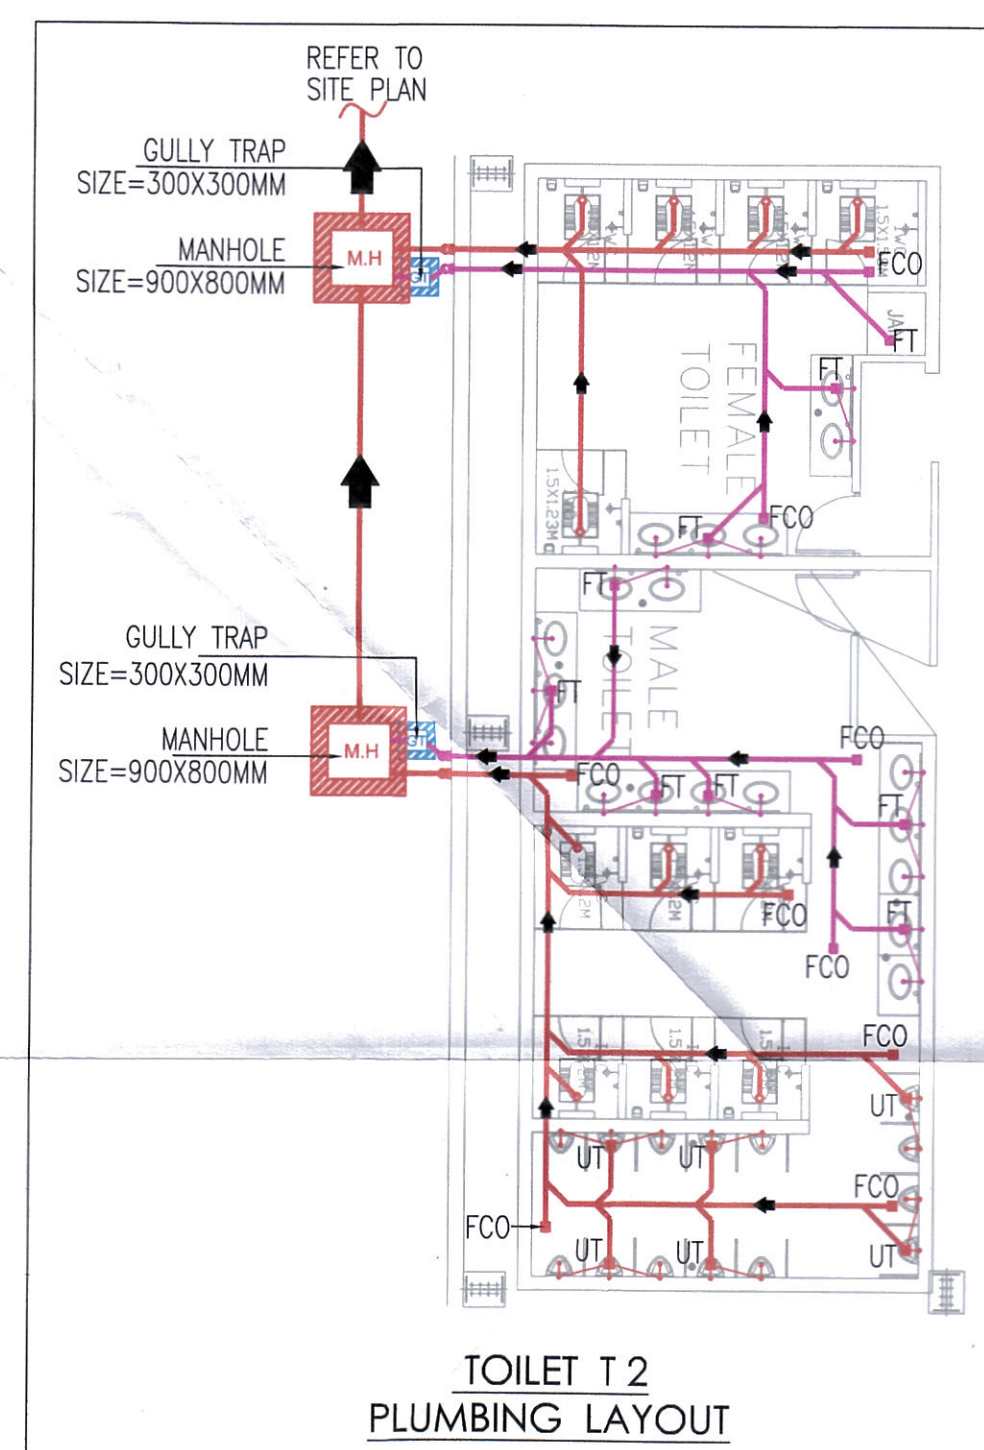
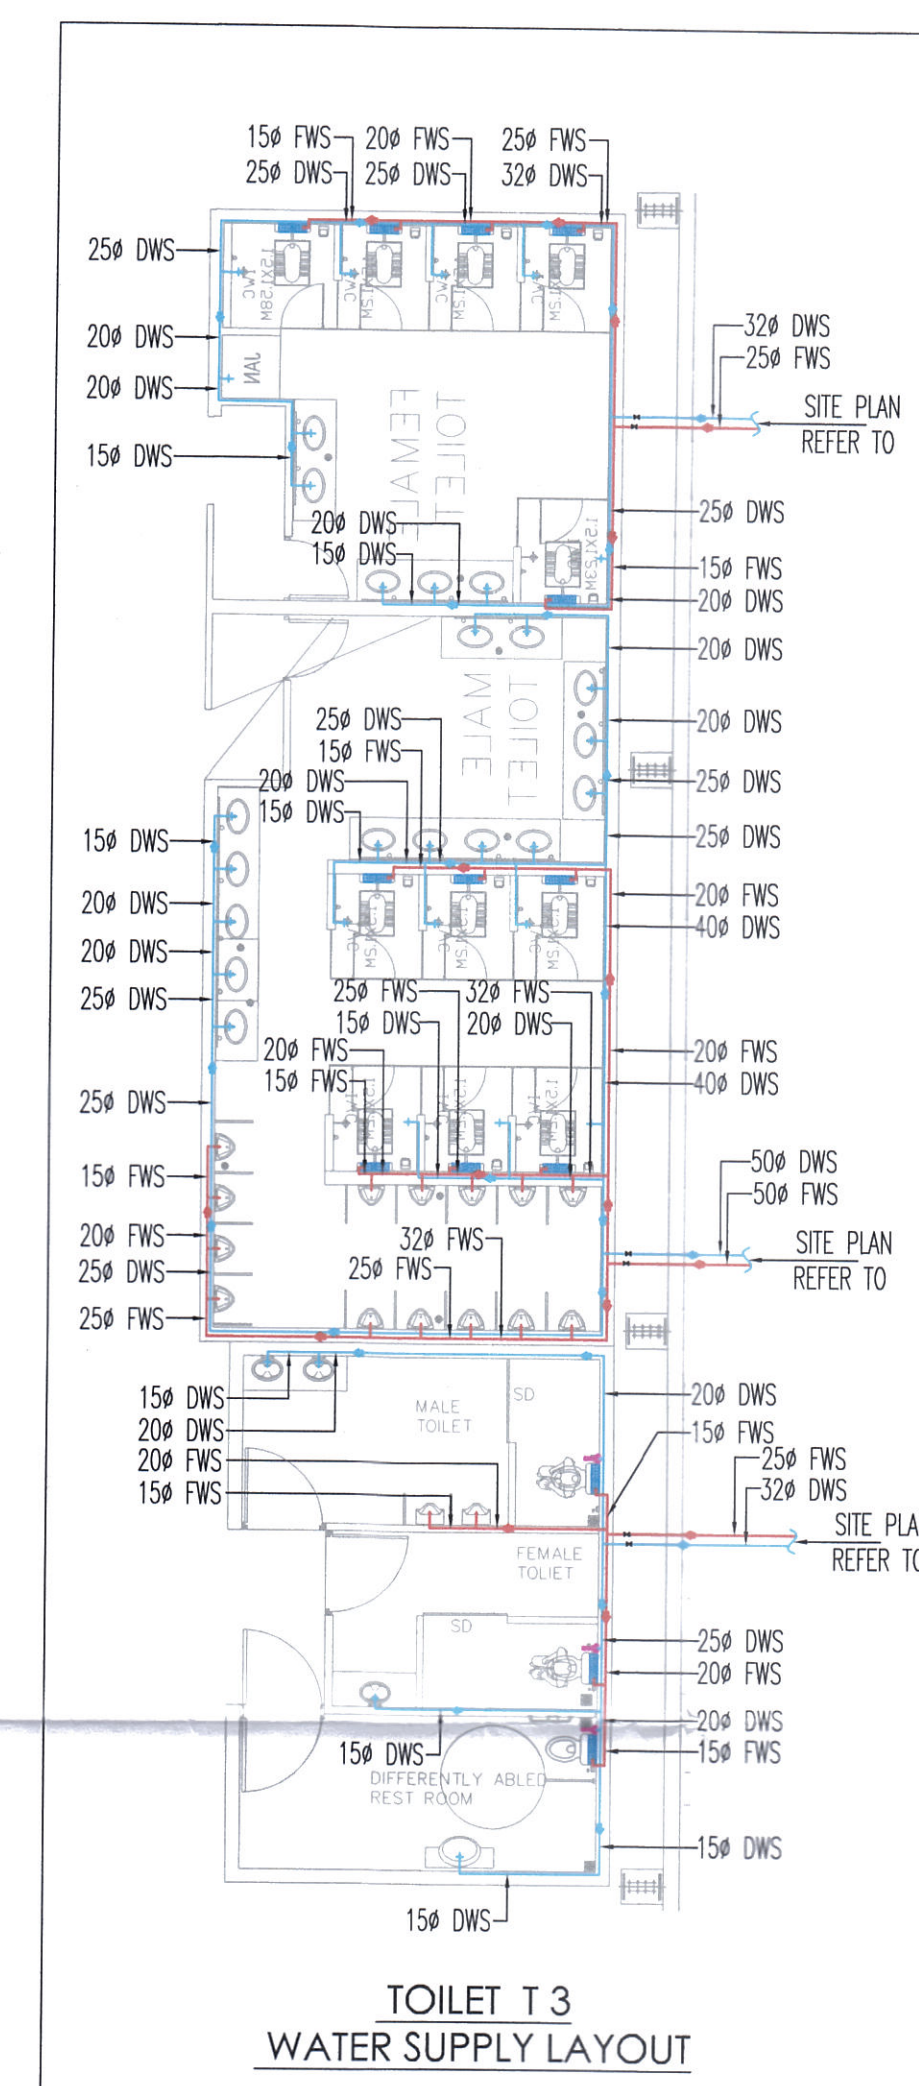
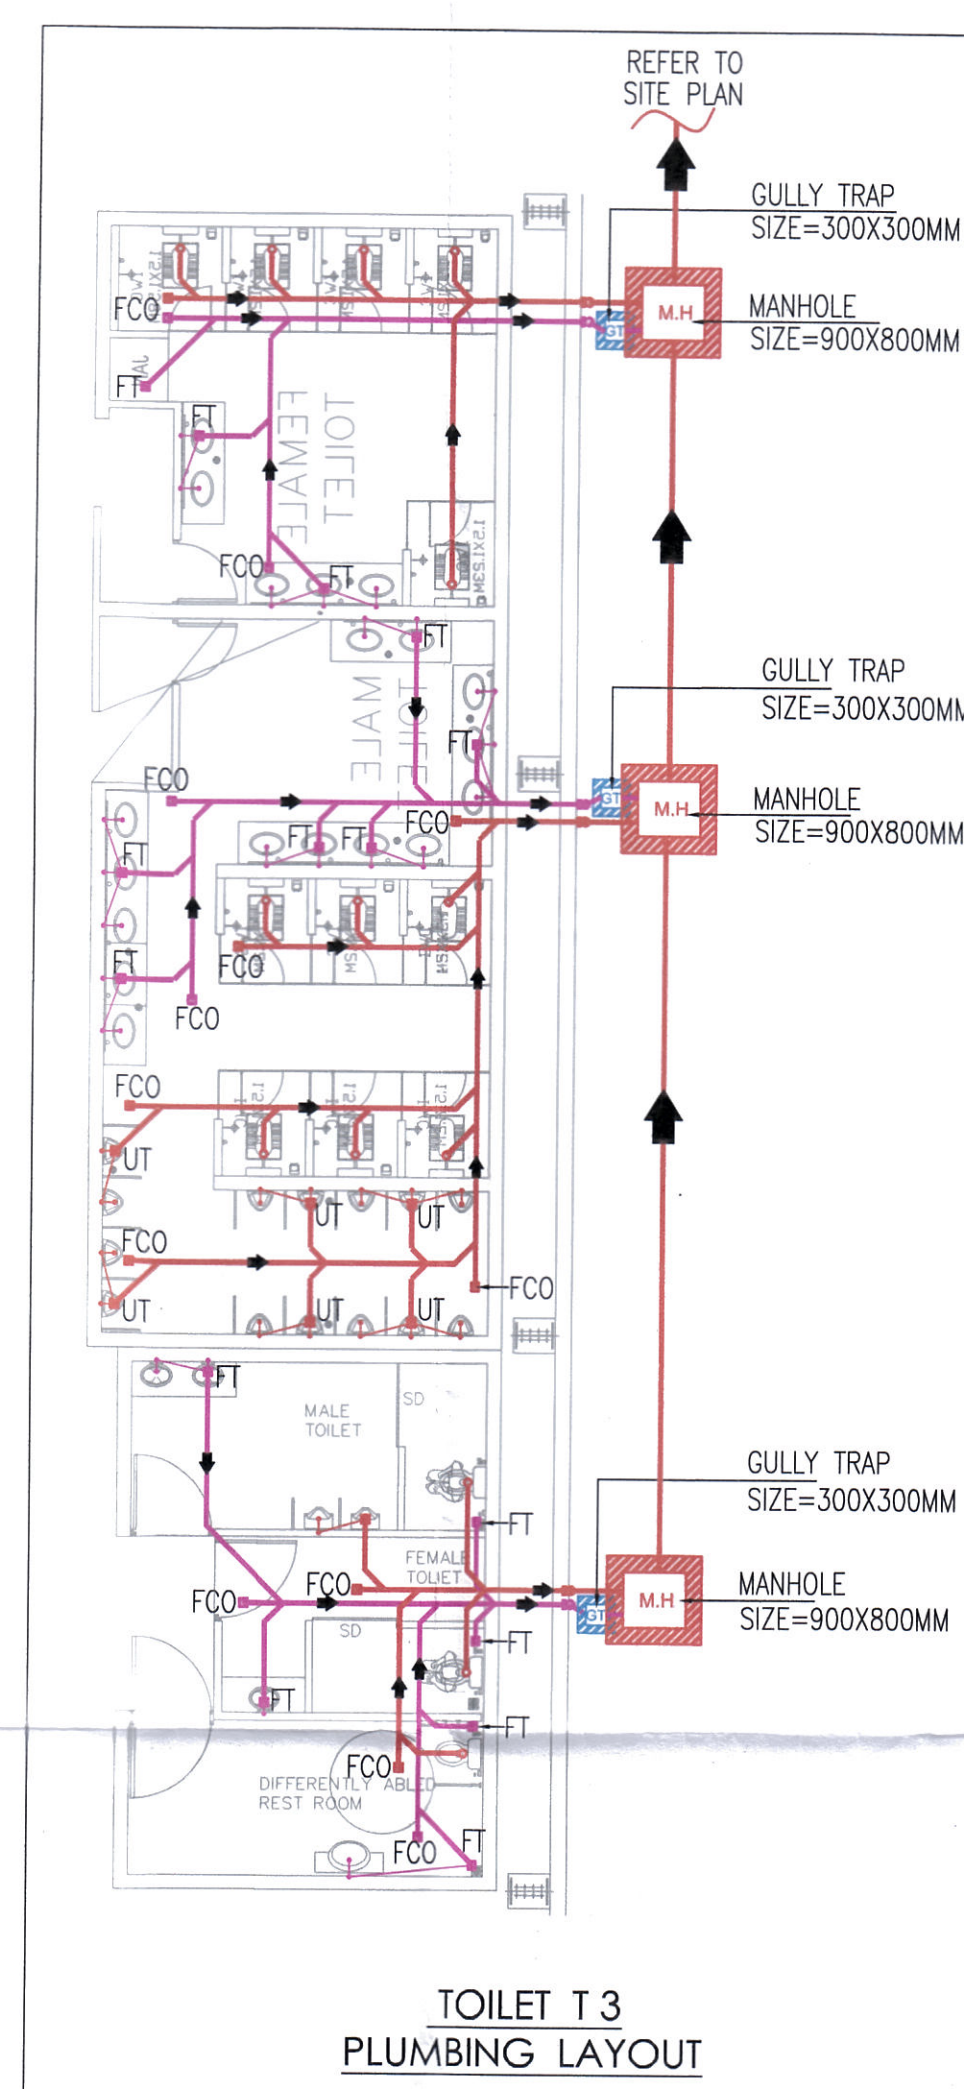
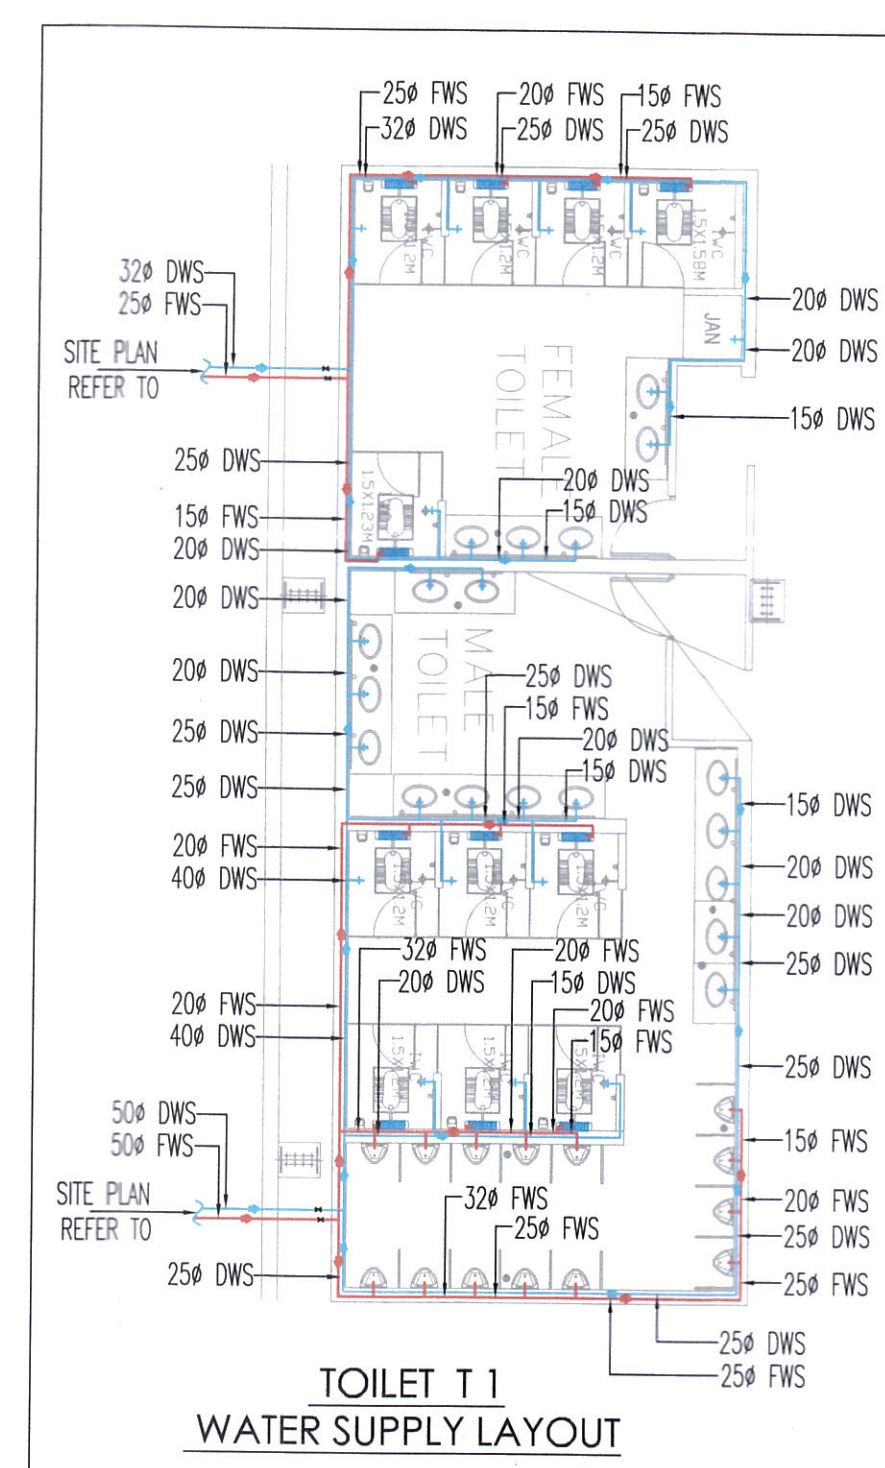


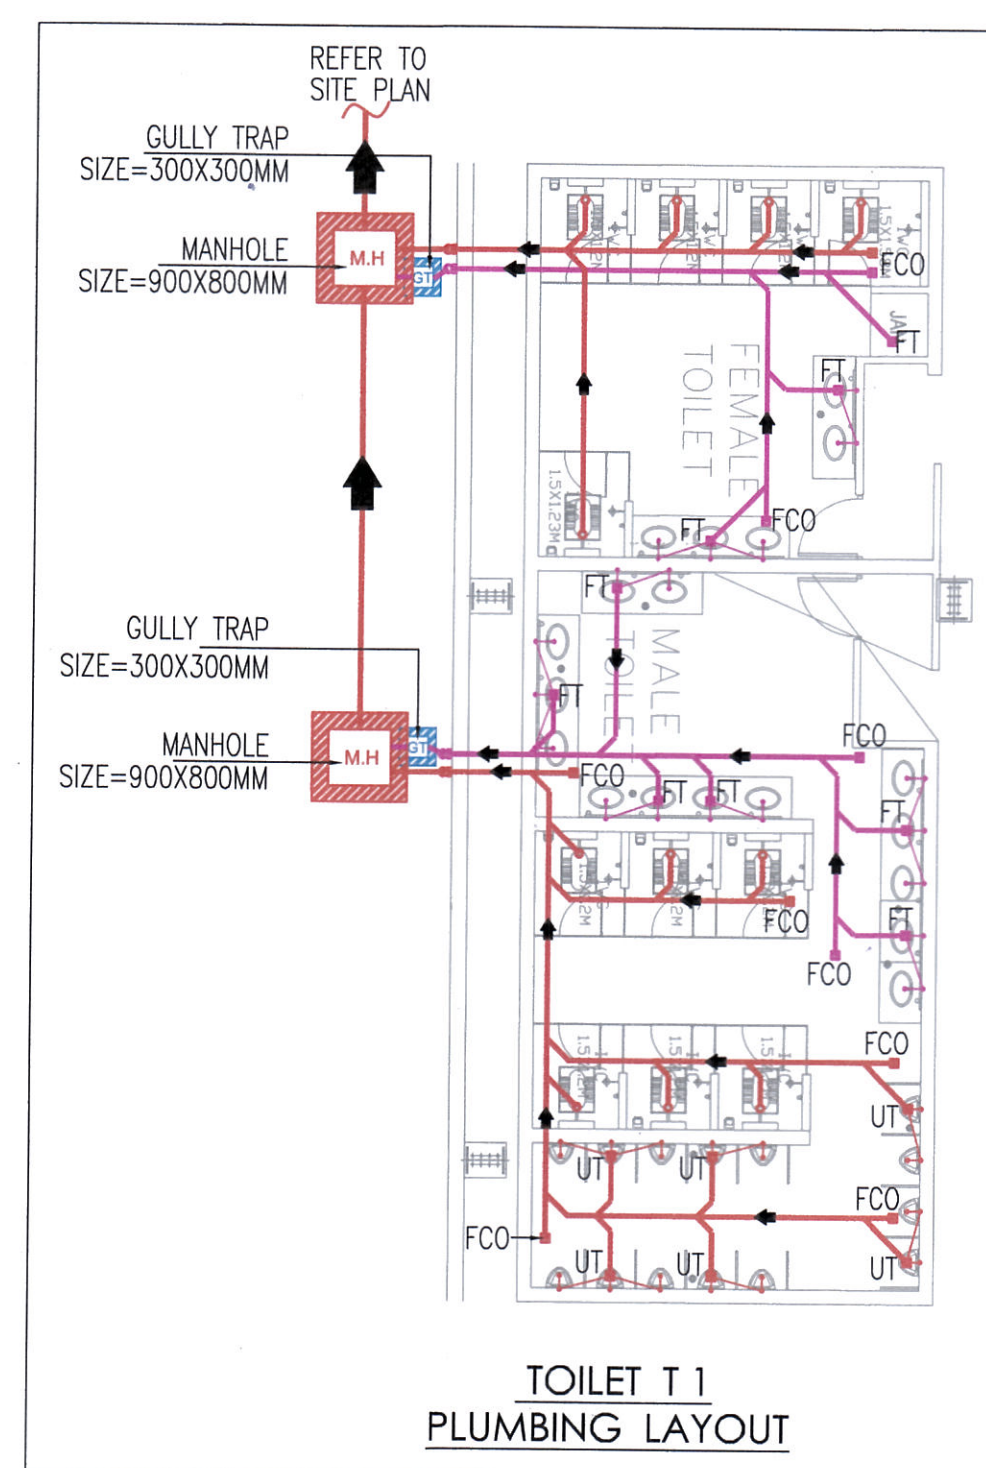

PLUMBING NOTES:--	
A.	WASH BASIN TO FLOOR TRAP(FT)40ø WASTE PIPE
B	SINK TO FLOOR TRAP(FT)50ø WASTE PIPE
C.	URINAL TO URINAL TRAP(UT)50ø SOIL PIPE
D.	FLOOR DRAIN(FD) TO FLOOR TRAP(FT)63ø WASTE PIPE
E.	110ø PIPE USED FOR SOIL/WASTE PIPE

LEGENDS:-	
	DWS DOMESTIC WATER SUPPLY PIPE
	FWS FLUSHING WATER SUPPLY PIPE
	BALL VALVE

SYMBOL	DESCRIPTION
■ FD	FLOOR DRAIN 110X63MM
■ FT	FLOOR TRAP 110X110MM
■ UT	URINAL TRAP 110X110MM
▣ FCO	FLOOR CLEAN OUT
—	SOIL PIPE
—	WASTE PIPE

WATER SUPPLY PIPE DIA	
DIA OF PIPE	NOS. OF PIPE CONNECTION
15 ϕ	1
20 ϕ	2-3
25 ϕ	4-6
32 ϕ	7-10
40 ϕ	11-15
50 ϕ	16-32
65 ϕ	33-68
80 ϕ	68-100

<i>Handwritten:</i> 11/2 PROCESSED (HQC) <i>Handwritten:</i> 10 STP, Noida Member BPAC	<i>Handwritten:</i> Hk STP (HQC) Member Secretary, BPAC <i>Handwritten:</i> + CTP, Noida Member BPAC
Joint (HQC) OWNERS' SIGN. <i>Handwritten:</i> 10 DD (HQC) Member BPAC	ARCHITECT'S SIGN. RANJEET YADAV ARCHITECT CA/2005/36179 <i>Handwritten:</i> Ranjeet Yadav

SHEET TITLE: BUILDING SUBMISSION
TOILET DETAIL
WARE HOUSE BLOCK B



PC DESIGNS
PRIVATE LIMITED
ARCHITECTS* ENGINEERS* PLANNERS
340, SULTANPUR, MG ROAD
NEW DELHI-110030

TITLE:
REVISED BUILDING PLAN FOR WAREHOUSE FOR
STORAGE OF AGRO AS WELL AS NON-AGRO PRODUCE
FOR AN AREA MEASURING 170726.63 SQM. IN REVENUE
ESTATE OF VILLAGE YAKUBPUR, TEHSIL BADLI, DIST.
JHAJJAR
FOR- P. R. J WAREHOSUING PVT. LTD.