

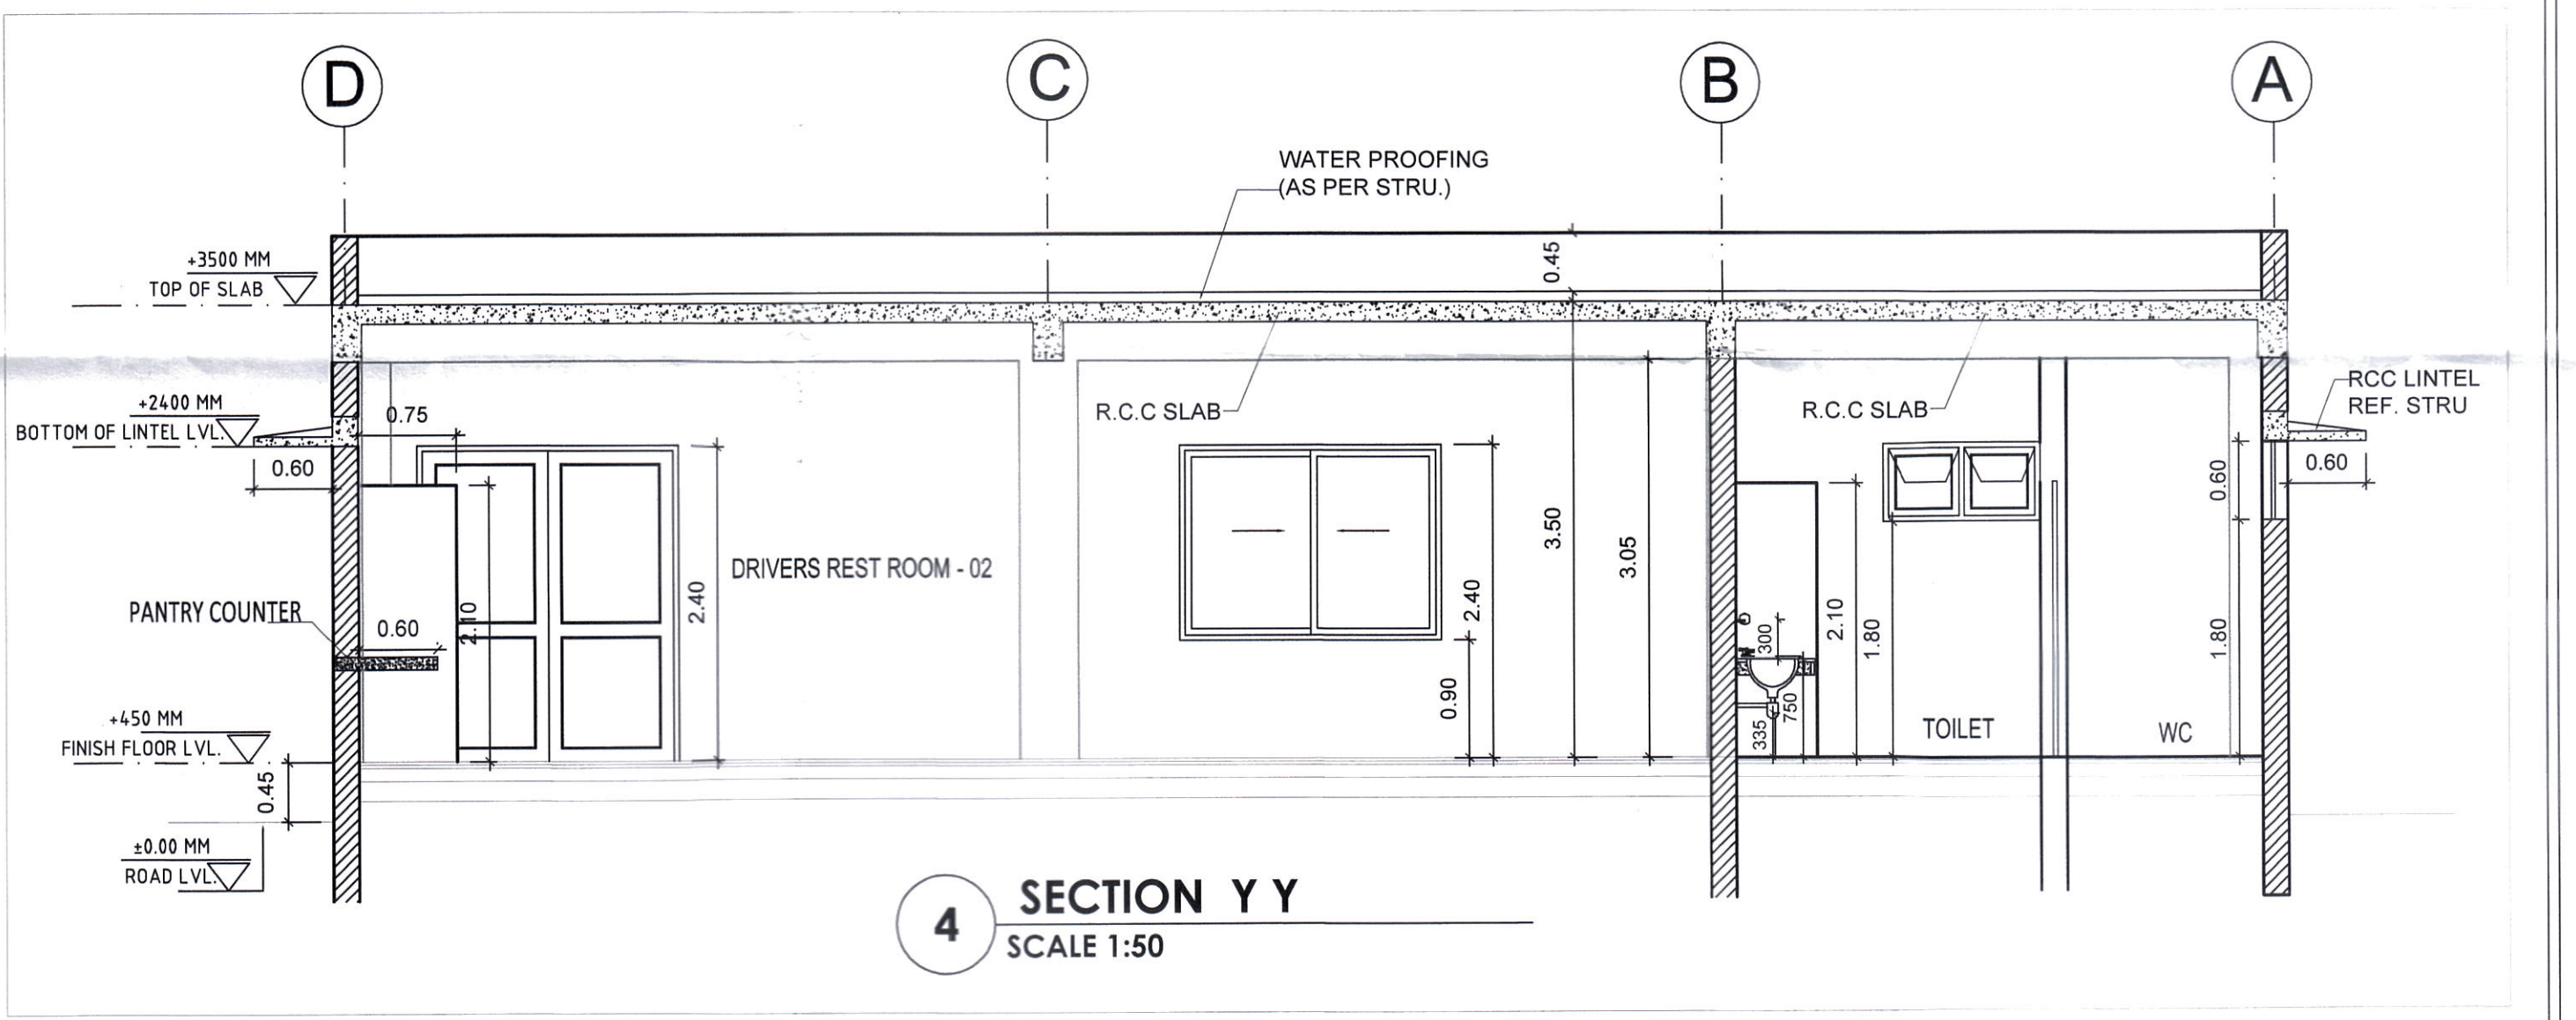
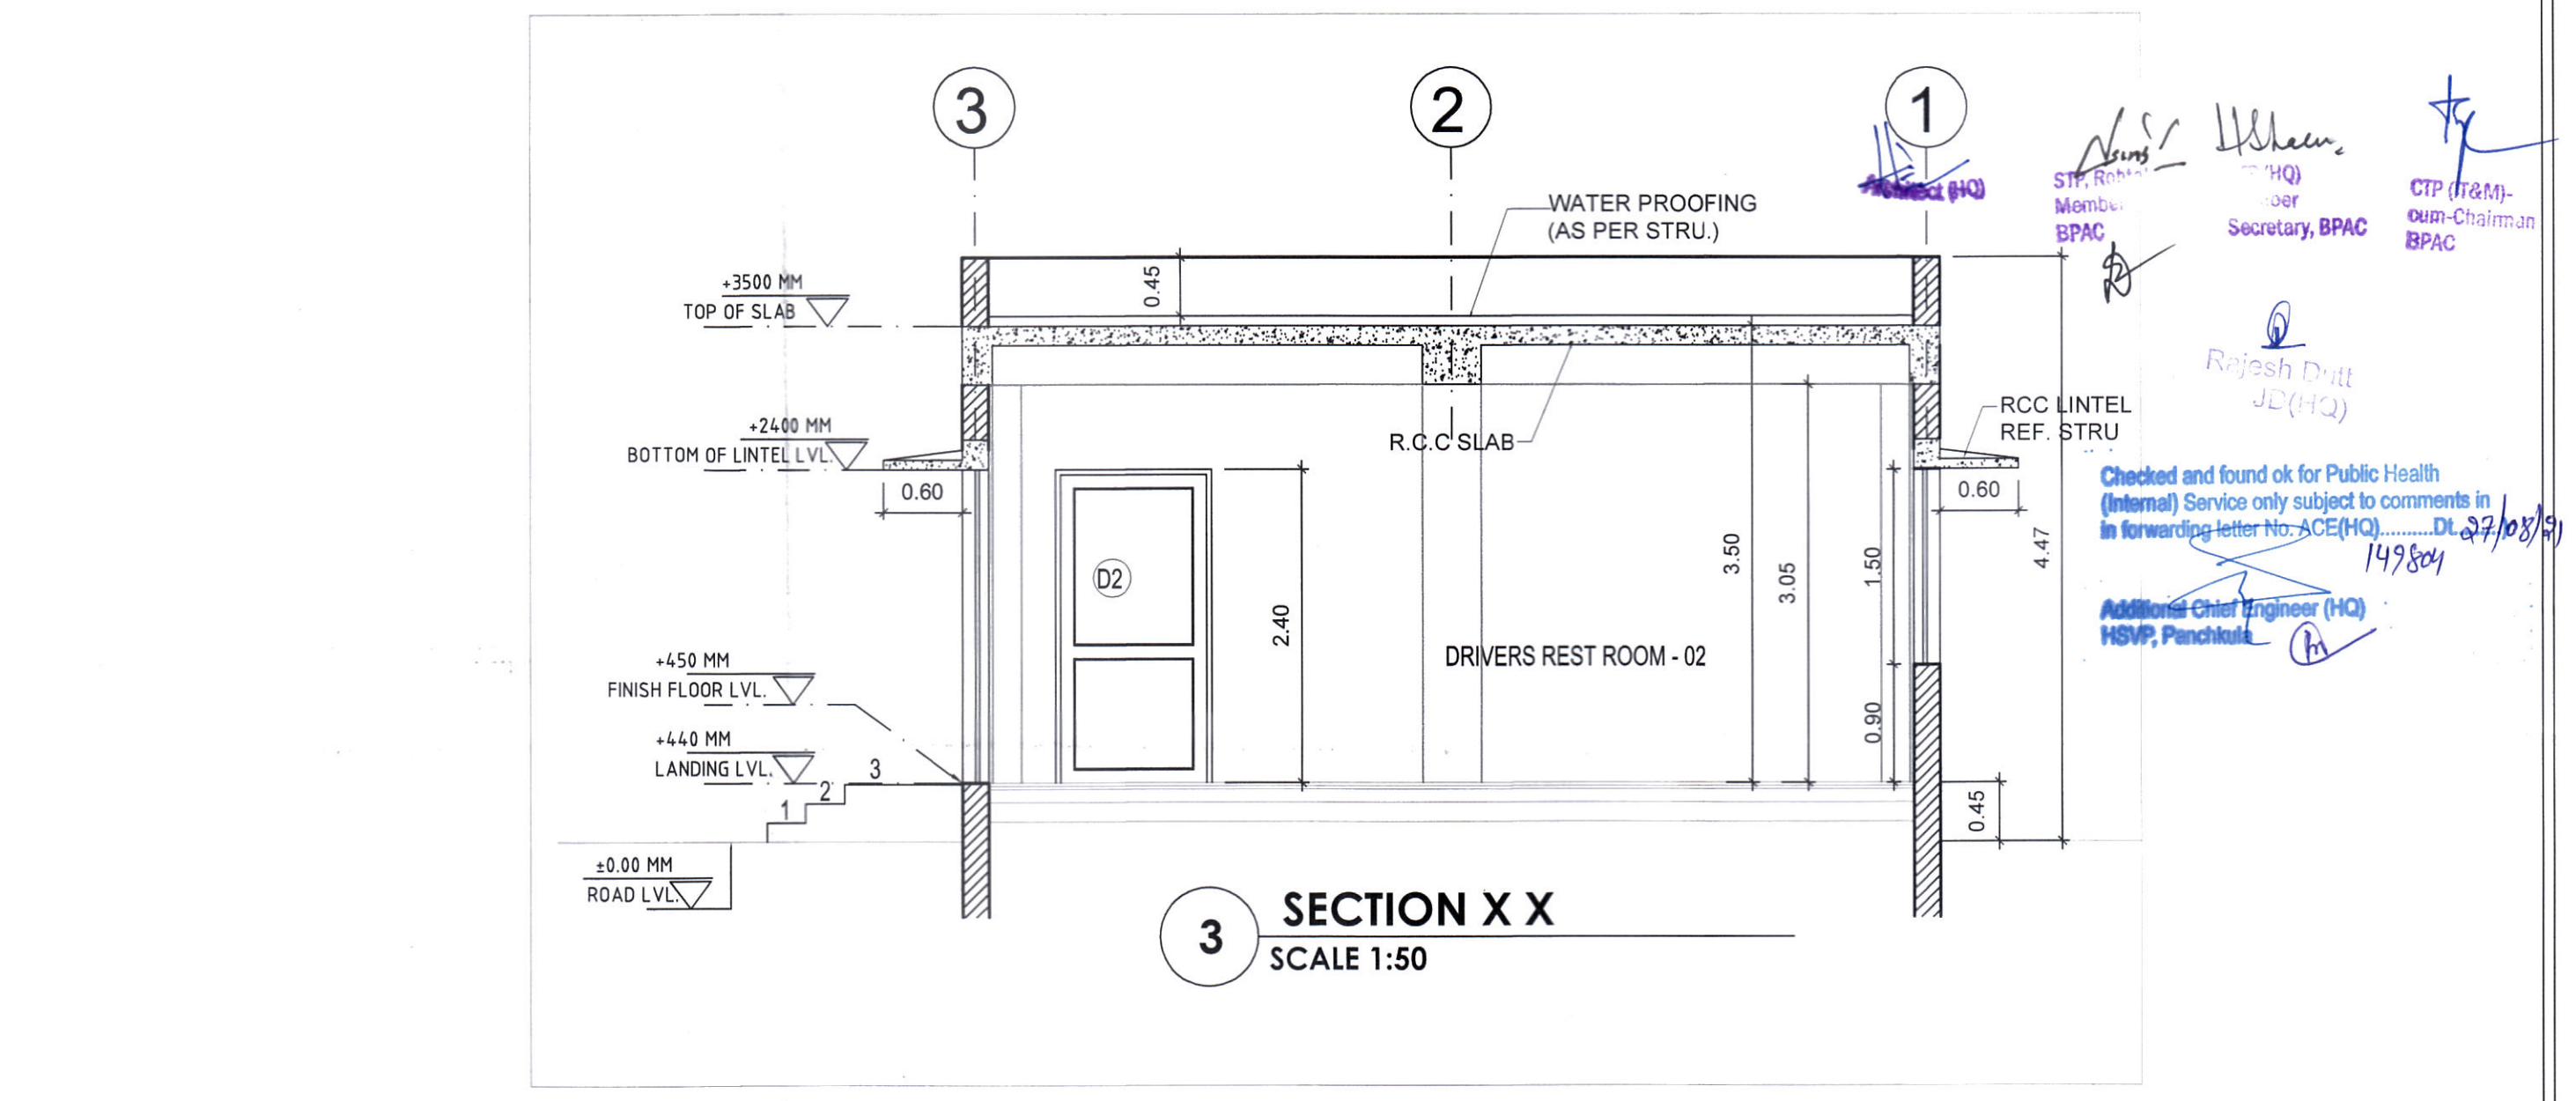


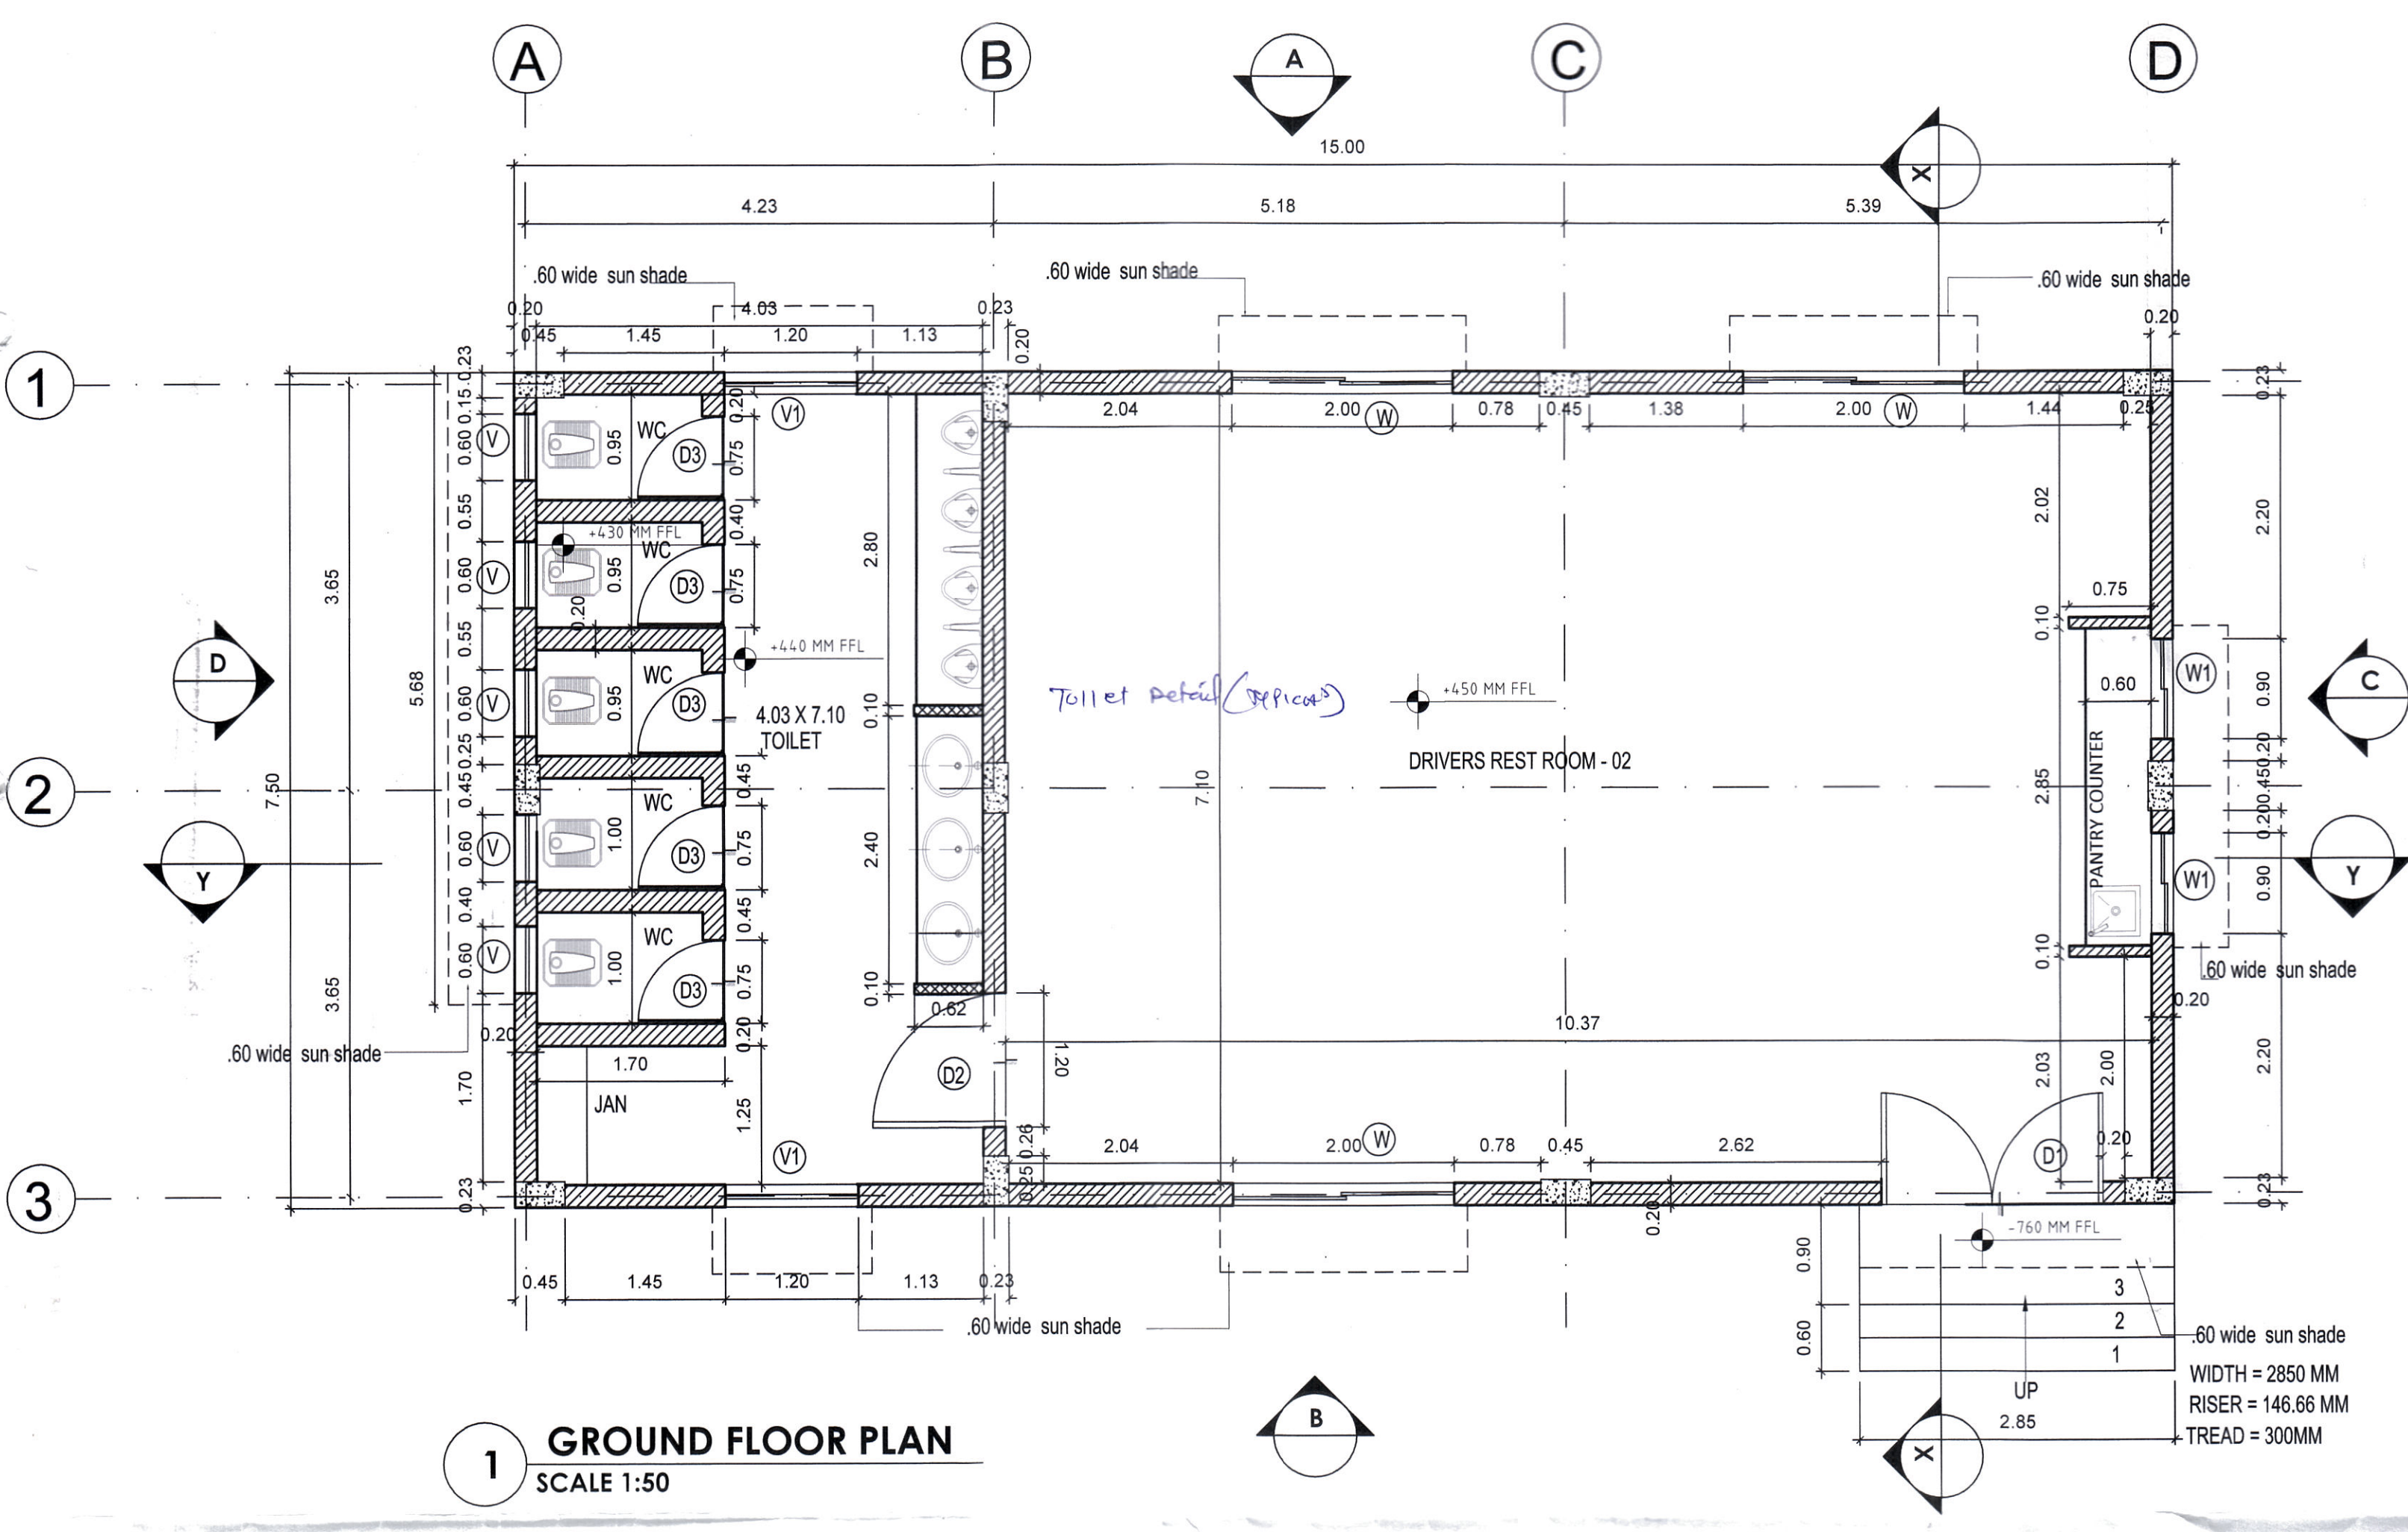

SCHEDULE OF DOOR / WINDOW

ITEMS	SIZES	CILL	LINTEL	DESCRIPTION
D1	2.0 X 2.4	0.0	2.4	T.W. FLUSH DOOR
D2	1.2 X 2.4	0.0	2.4	ALUM.FRAMED PANEL DOOR
D3	.75 X 2.1	0.0	2.1	ALUM.FRAMED PANEL DOOR
W	2.0 X 1.5	.90	2.4	ALU FRAME GLAZED SLIDING WINDOW
W1	.90 X 1.5	.90	2.4	ALU FRAME GLAZED SLIDING WINDOW
V1	1.2 X 0.60	1.8	2.4	ALU FRAMED VENT. WITH EXHT. FAN
V	0.60 X 0.60	1.8	2.4	ALU FRAMED VENT. WITH EXHT. FAN

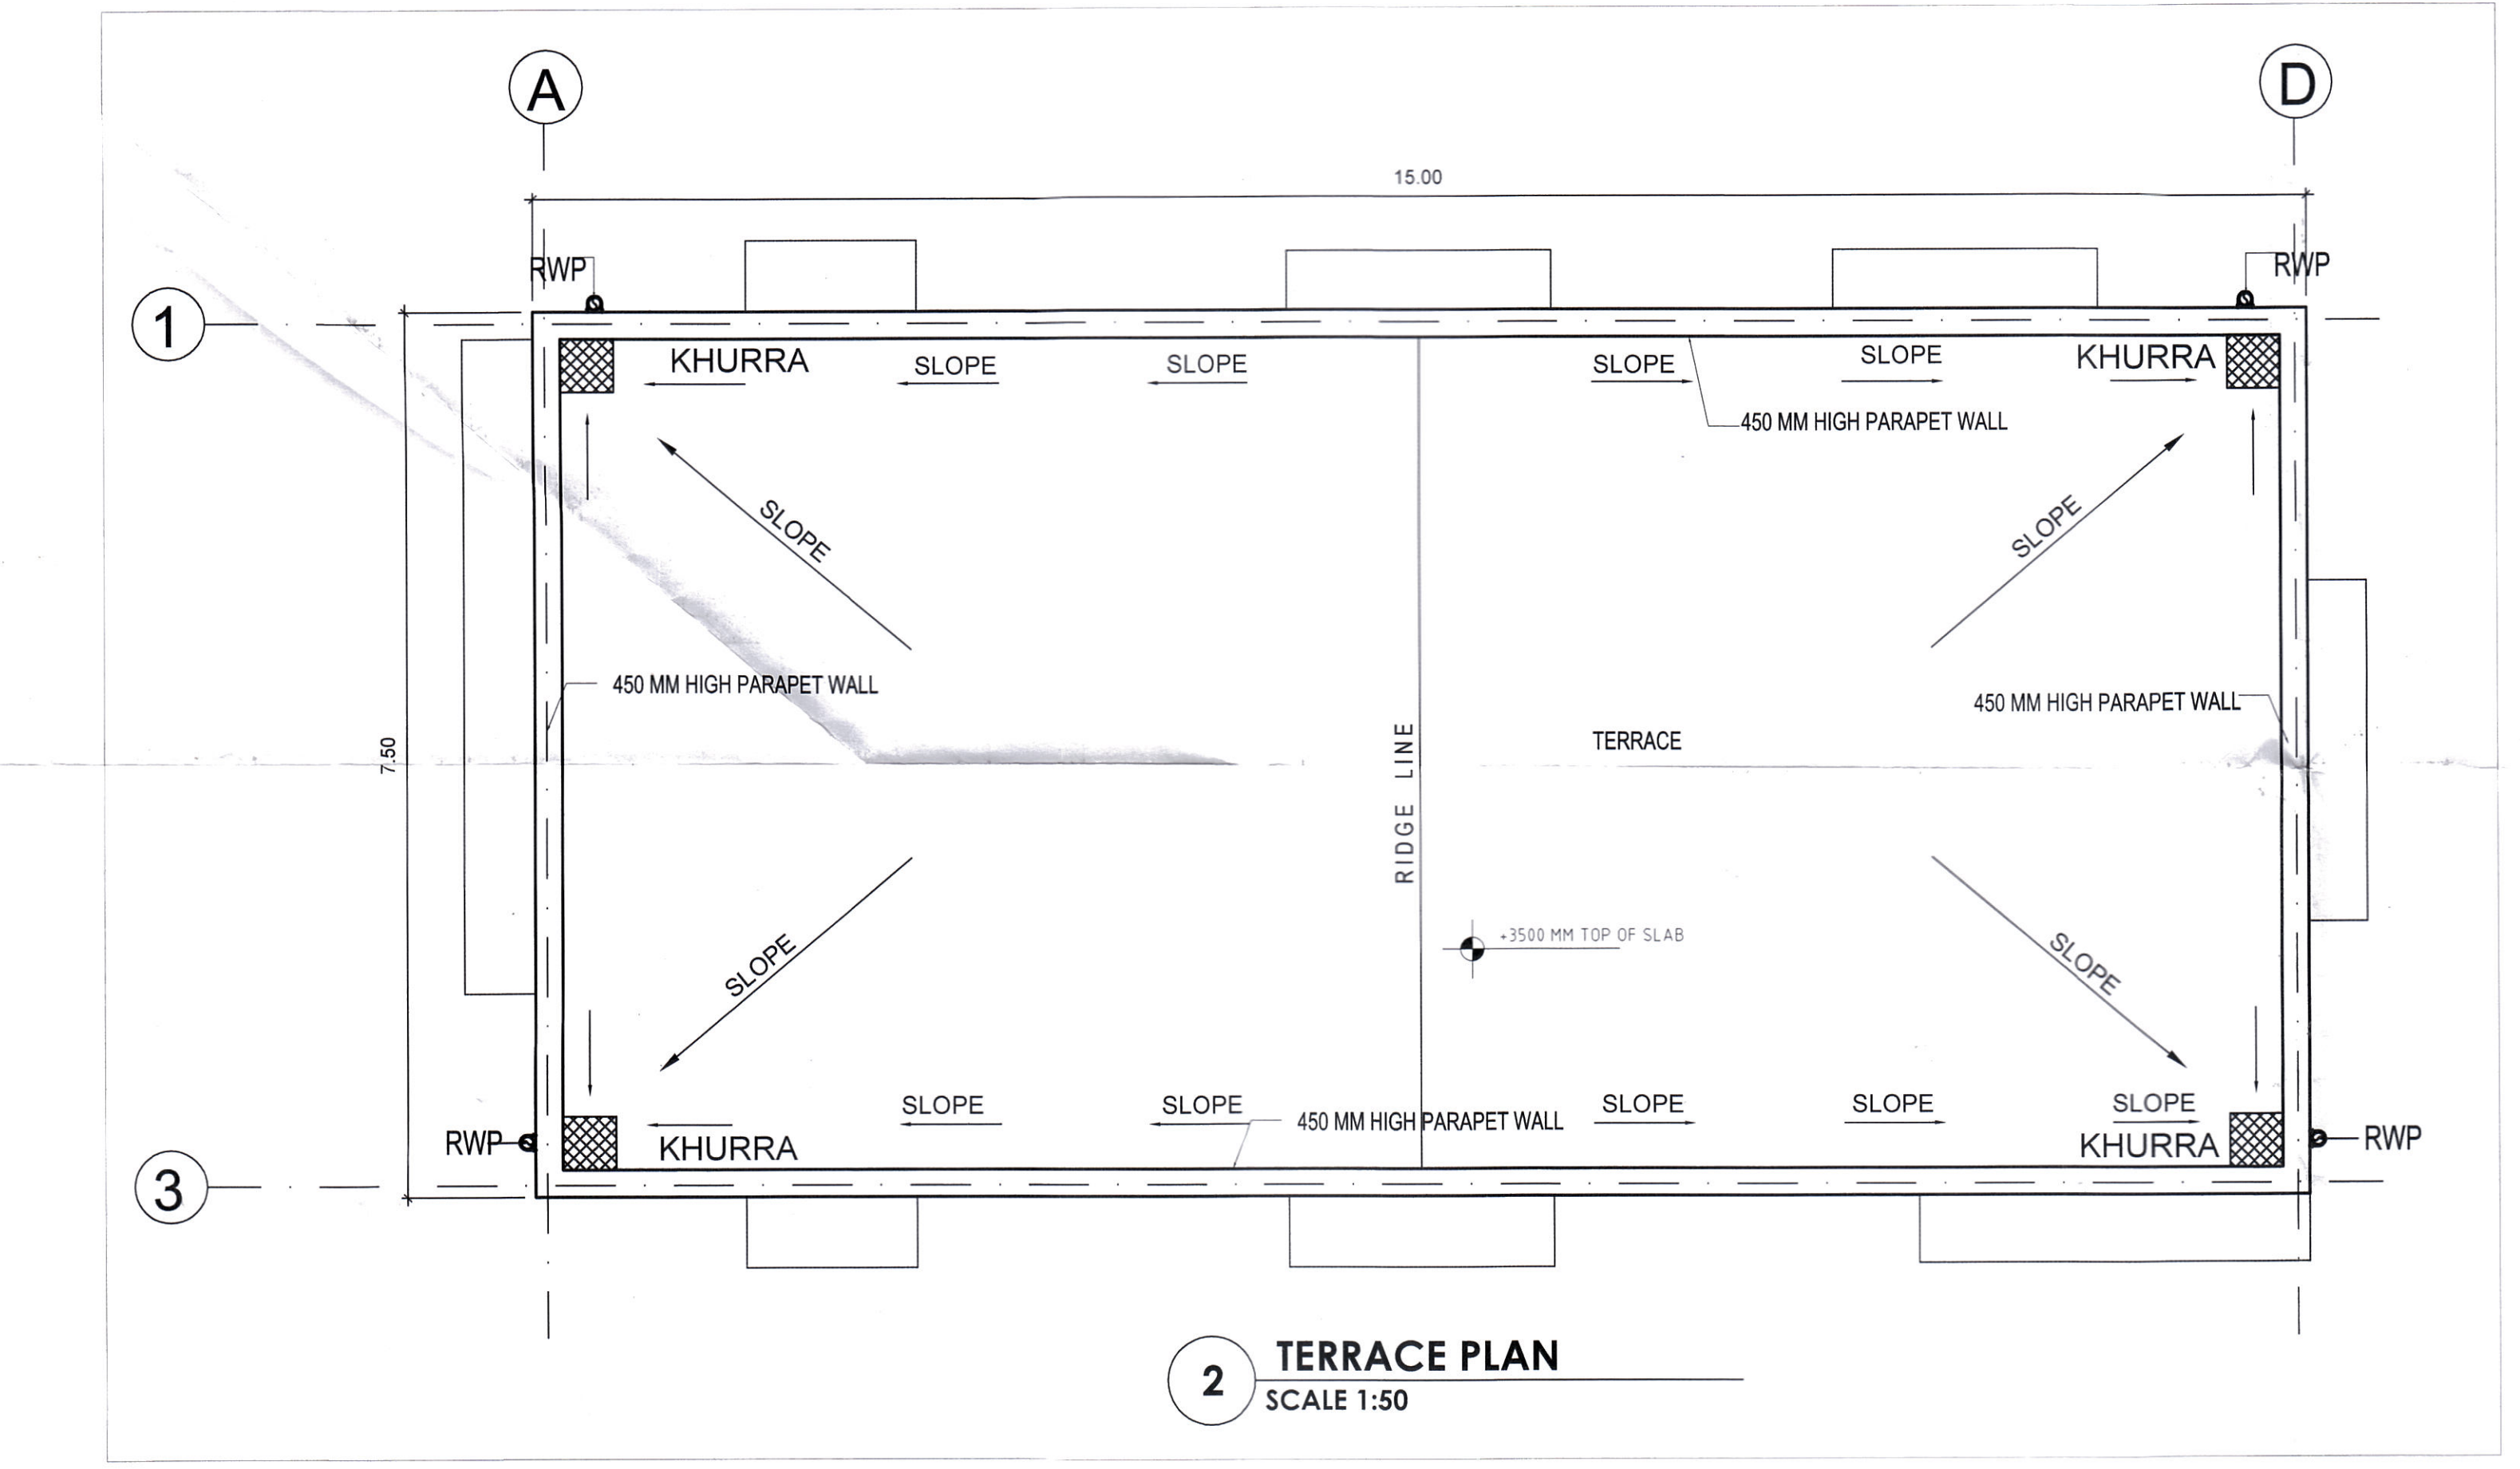

PC DESIGNS
PRIVATE LIMITED
ARCHITECTS & ENGINEERS PLANNING
NEW DELHI-110030

TITLE: REVISED BUILDING PLAN FOR WAREHOUSE FOR STORAGE OF AGRO AS WELL AS NON-AGRO PRODUCE FOR AN AREA MEASURING 170726.83 SQM. IN REVENUE ESTATE OF VILLAGE YAKUBPUR, TEHSIL: BADLI, DIST: JHAJJAR, FOR: P.R.J WAREHOUSING PVT. LTD.

OWNERS' SIGN: _____

ARCHITECT'S SIGN: **RANJEET YADAV**
ARCHITECT
CA/2005/36179

SHEET TITLE: **DRIVER'S REST ROOM-02**
PLAN & SECTION

DRAWING NO: **SD-7**

SCALE: _____ DATE: AUG 2021