
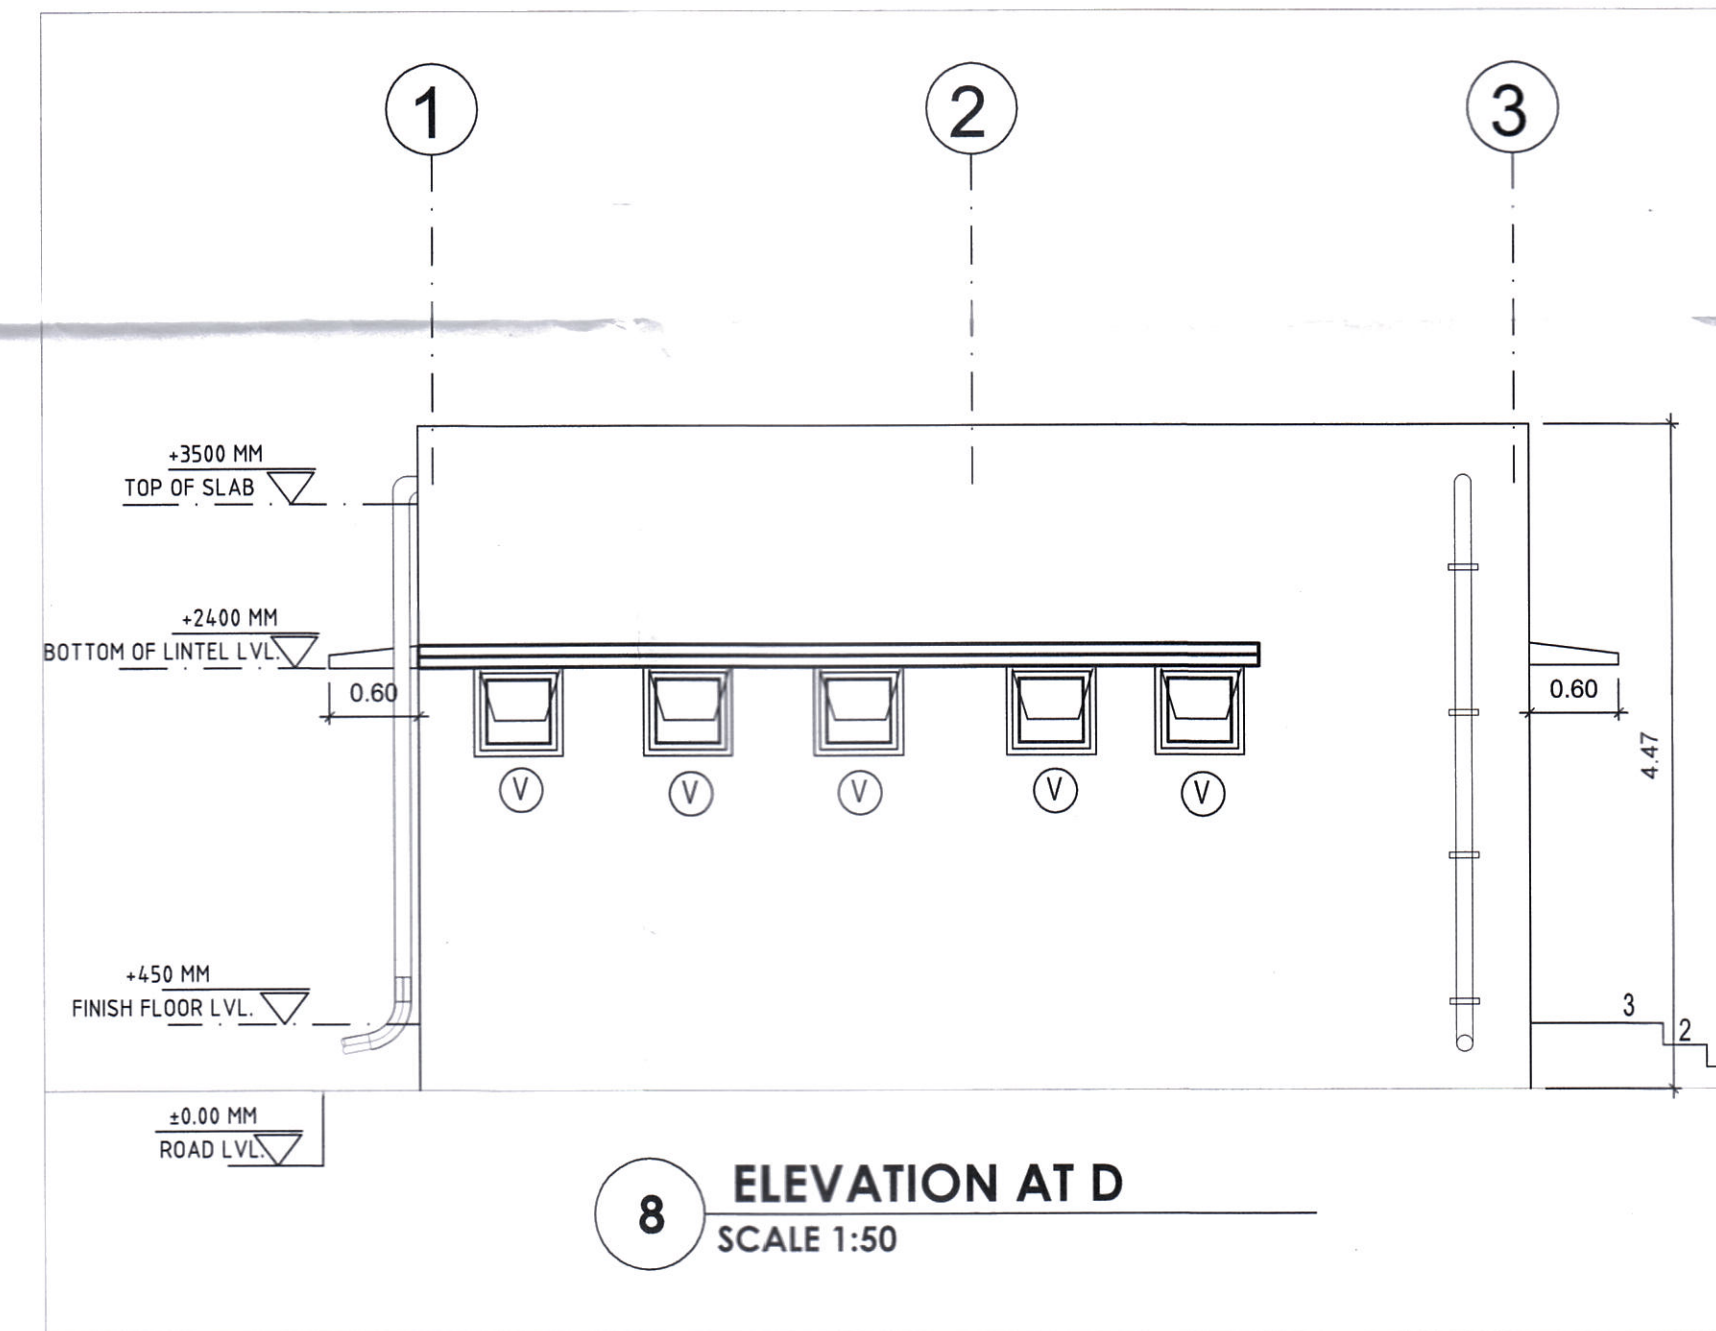
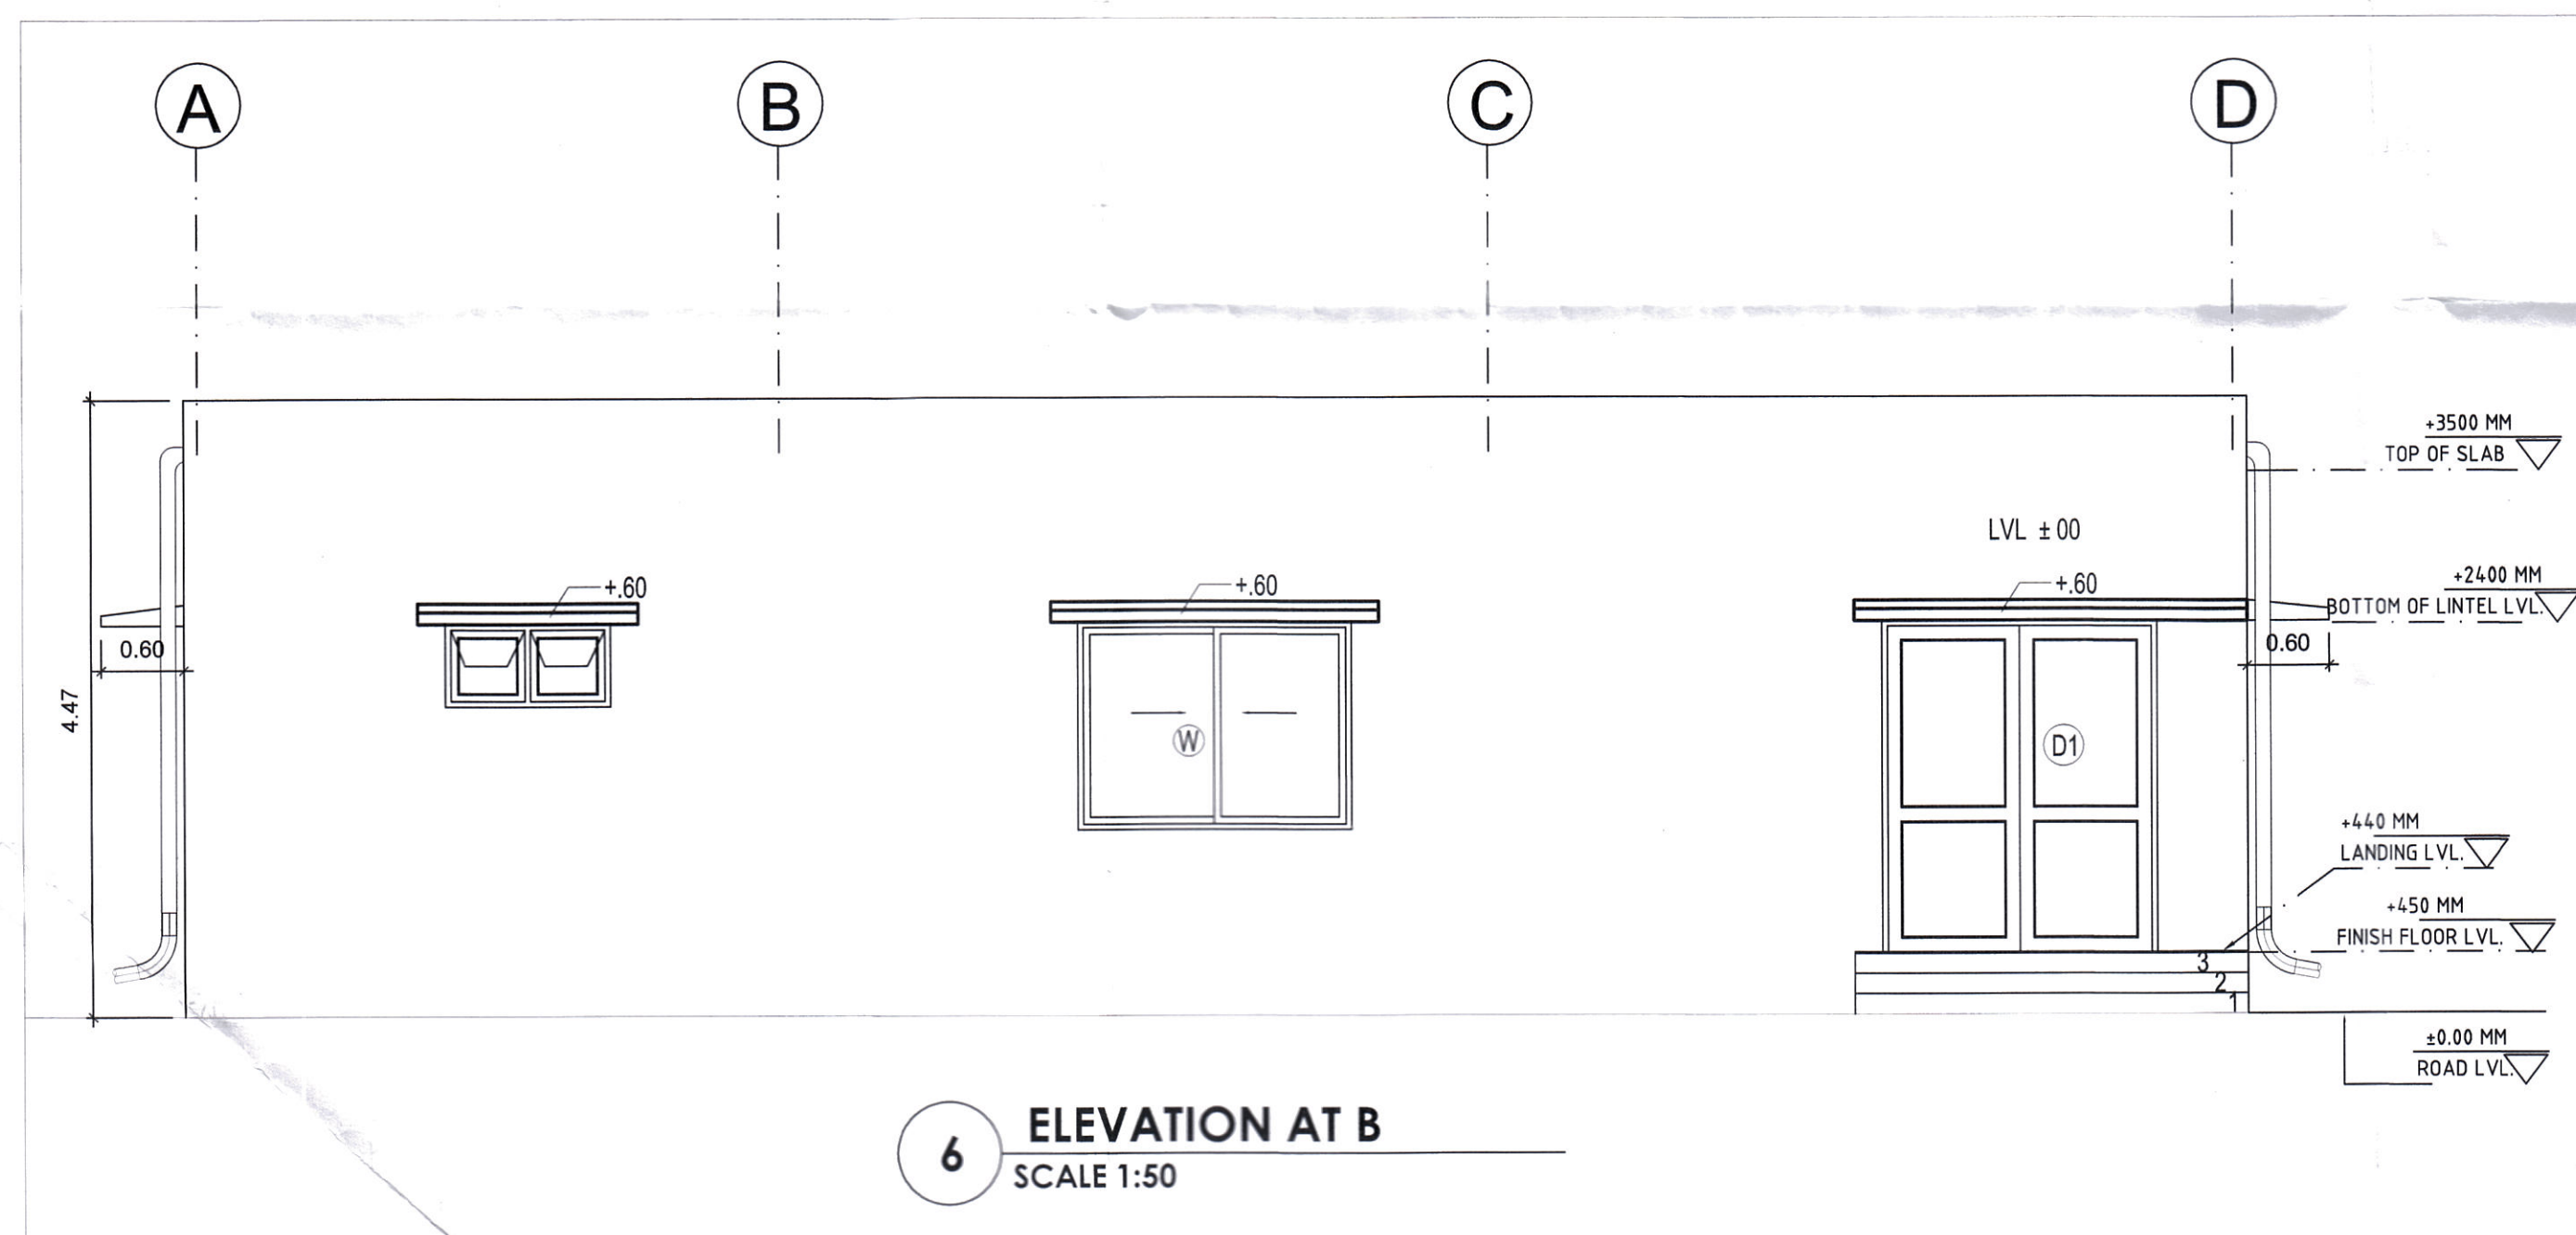
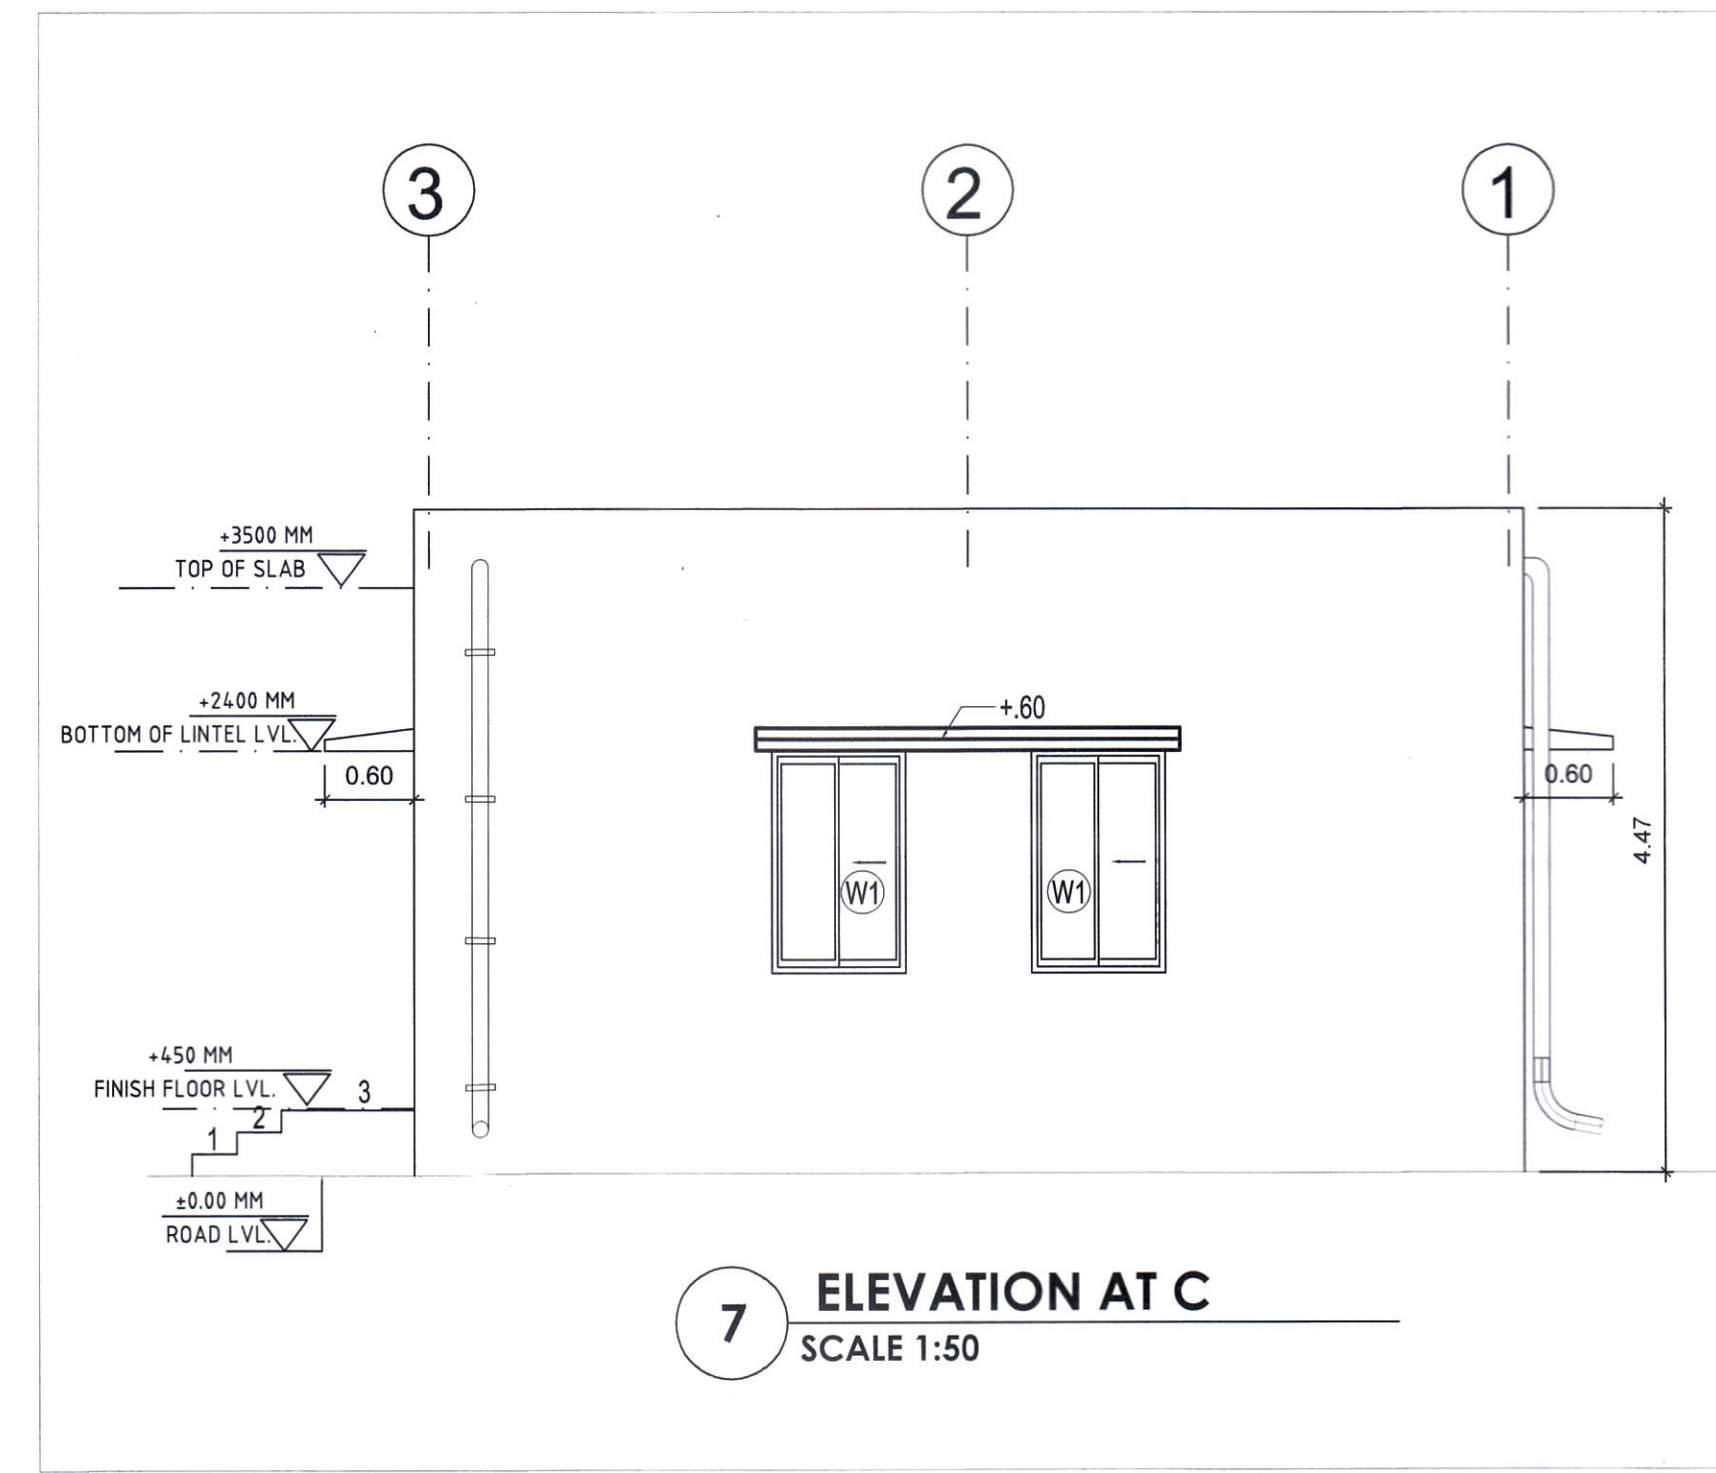


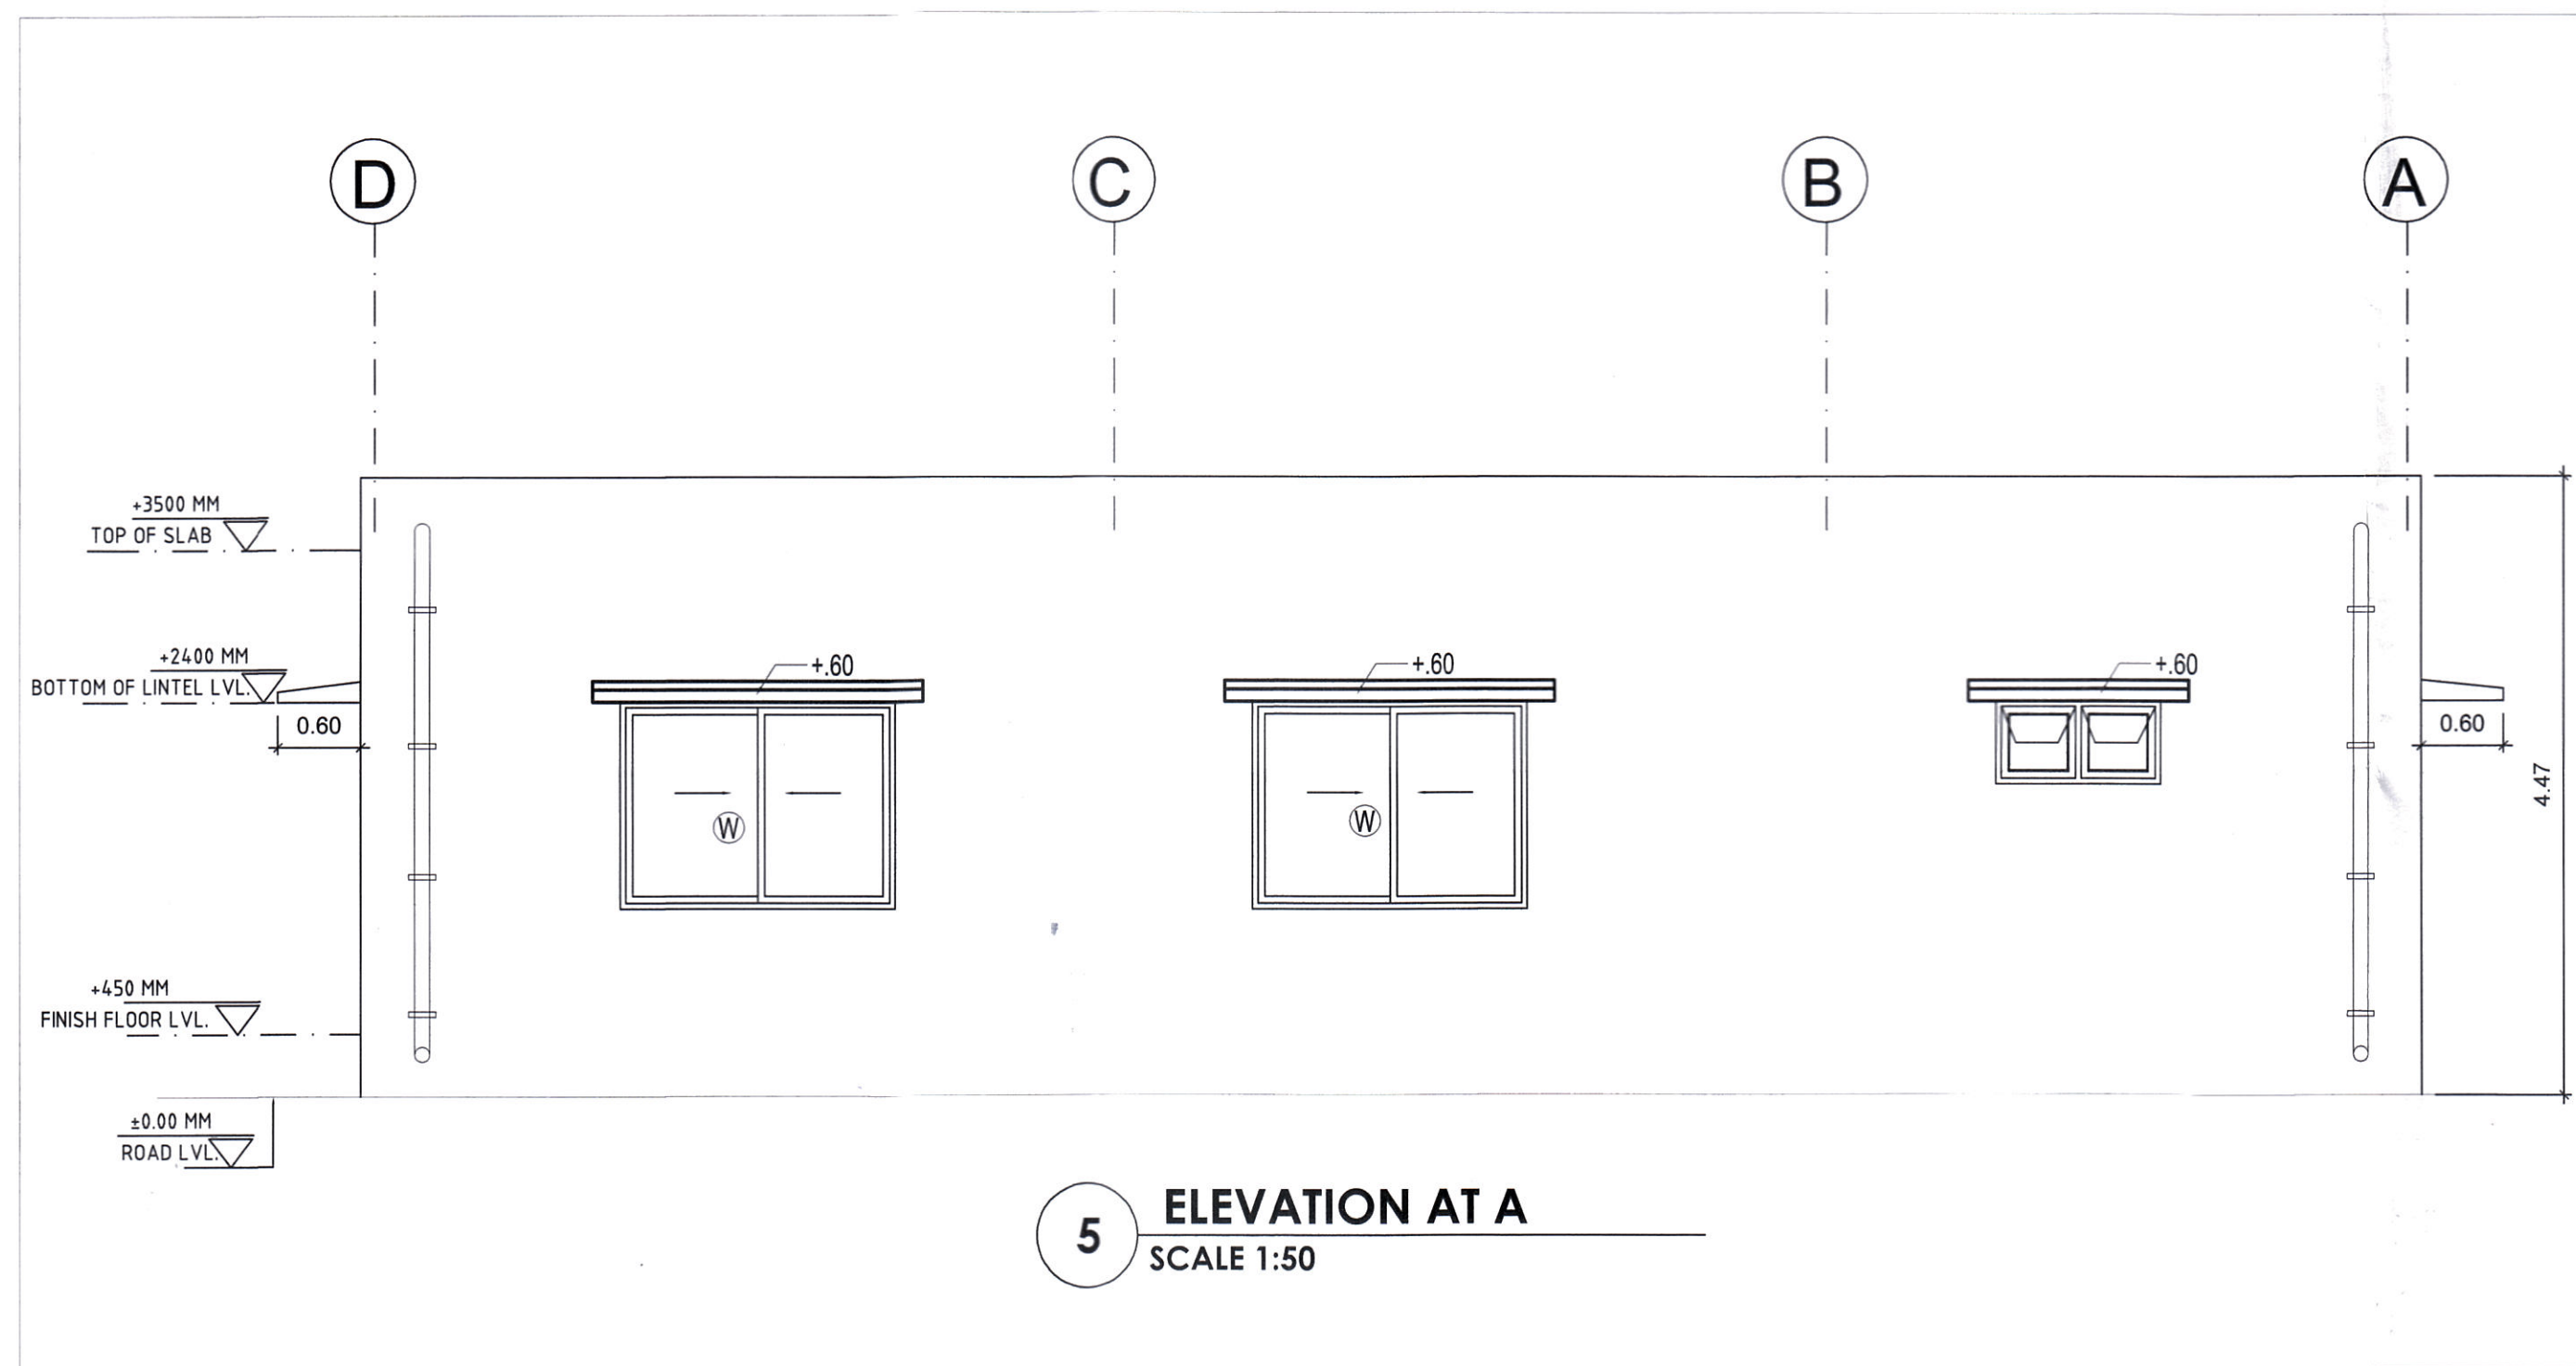

STP (HQ) Member BPAC
 STP (HQ) Member Secretary, BPAC
 CTP (HQA) Chairman BPAC
 JD (HQA)

CTP (HQA) Member BPAC

OWNERS SIGN:	ARCHITECT'S SIGN:
RANJEET YADAV ARCHITECT CA/2005/36179	
SHEET TITLE: DRIVER'S REST ROOM-02 ELEVATION	
DRAWING NO:	SD-8
SCALE:	DATE: AUG 2021

PC DESIGNS
 PRIVATE LIMITED
 ARCHITECTURE ENGINEERING PLANNING
 240, ULTANAH, 4th FLOOR,
 NEW DELHI-110050

TITLE:
 REVISED BUILDING PLAN FOR WAREHOUSE FOR STORAGE
 OF AGRO AS WELL AS NON-AGRO PRODUCE FOR AN
 AREA MEASURING 170726.63 SQM. IN REVENUE ESTATE
 OF VILLAGE YAKUBPUR, TEHSIL BADLI, DIST. JHAJJAR
 FOR- P.R.J WAREHOUSING PVT. LTD.

