

Typical Apartment Plan

Type B: 2206 Sq.ft.

Carpet Area
107.864 Sq.mt./1161.03 Sq.ft.

Balcony Area
22.947 Sq.mt./246.9 Sq.ft.

Legend

1. Living/Dining	19'-2" x 19'-0"
2. Kitchen	11'-6" x 9'-2"
3. Balcony	6'-6" Wide
4. Study	7'-0" X 5'-9"
5. W.C	3'-1" x 5'-9"
6. Master Bedroom	12'-8" x 11'-1"
7. Dress	9'-3" x 5'-0"
8. Toilet	9'-3" x 6'-0"
9. Balcony	6'-6" Wide
10. Bedroom	13'-9" x 11'-1"
11. Toilet	6'-0" x 8'-0"
12. Balcony	6'-6" Wide
13. Bedroom	11'-9" x 12'-3"
14. Toilet	7'-8" x 5'-0"
15. Balcony	6'-6" Wide

All Concept/Artistic layout plans may undergo revision as decided by the Company in the best interest of the development. The images, furniture, fittings, specifications shown herein are artist's impressions and the details shown in the image are only indicative in nature and are only for the purpose of illustrating/indicating a possible layout and do not form part of the standard specifications/amenities/services to be provided in the project.

1Sq Mtr = 10.764 Sq Ft



3 BHK + 3 Toilet + Study

Plan not to scale

Typical Apartment Plan

Type B(a): 2206 Sq.ft.

Carpet Area

107.864 Sq.mt./1161.03 Sq.ft.

Balcony Area


27.776 Sq.mt./298.97 Sq.ft.

Legend

1. Living/Dining	19'-0" x 18'-7"
2. Kitchen	8'-10" x 11'-1"
3. Balcony	6'-6" Wide
4. Powder Room	4'-0" x 5'-0"
5. Master Bedroom	11'-1" x 12'-9"
6. Dress	9'-0" x 5'-0"
7. Toilet	9'-0" x 6'-0"
8. Balcony	6'-6" Wide
9. Bedroom	13'-7" x 11'-9"
10. Toilet	5'-0" x 8'-2"
11. Balcony	6'-6" Wide
12. Bedroom	11'-0" x 13'-3"
13. Toilet	7'-10" x 6'-0"
14. Balcony	6'-6" Wide

All Concept/Artistic layout plans may undergo revision as decided by the Company in the best interest of the development. The images, furniture, fittings, specifications shown herein are artist's impressions and the details shown in the image are only indicative in nature and are only for the purpose of illustrating/indicating a possible layout and do not form part of the standard specifications/amenities/services to be provided in the project.

1Sq Mtr = 10.764 Sq Ft

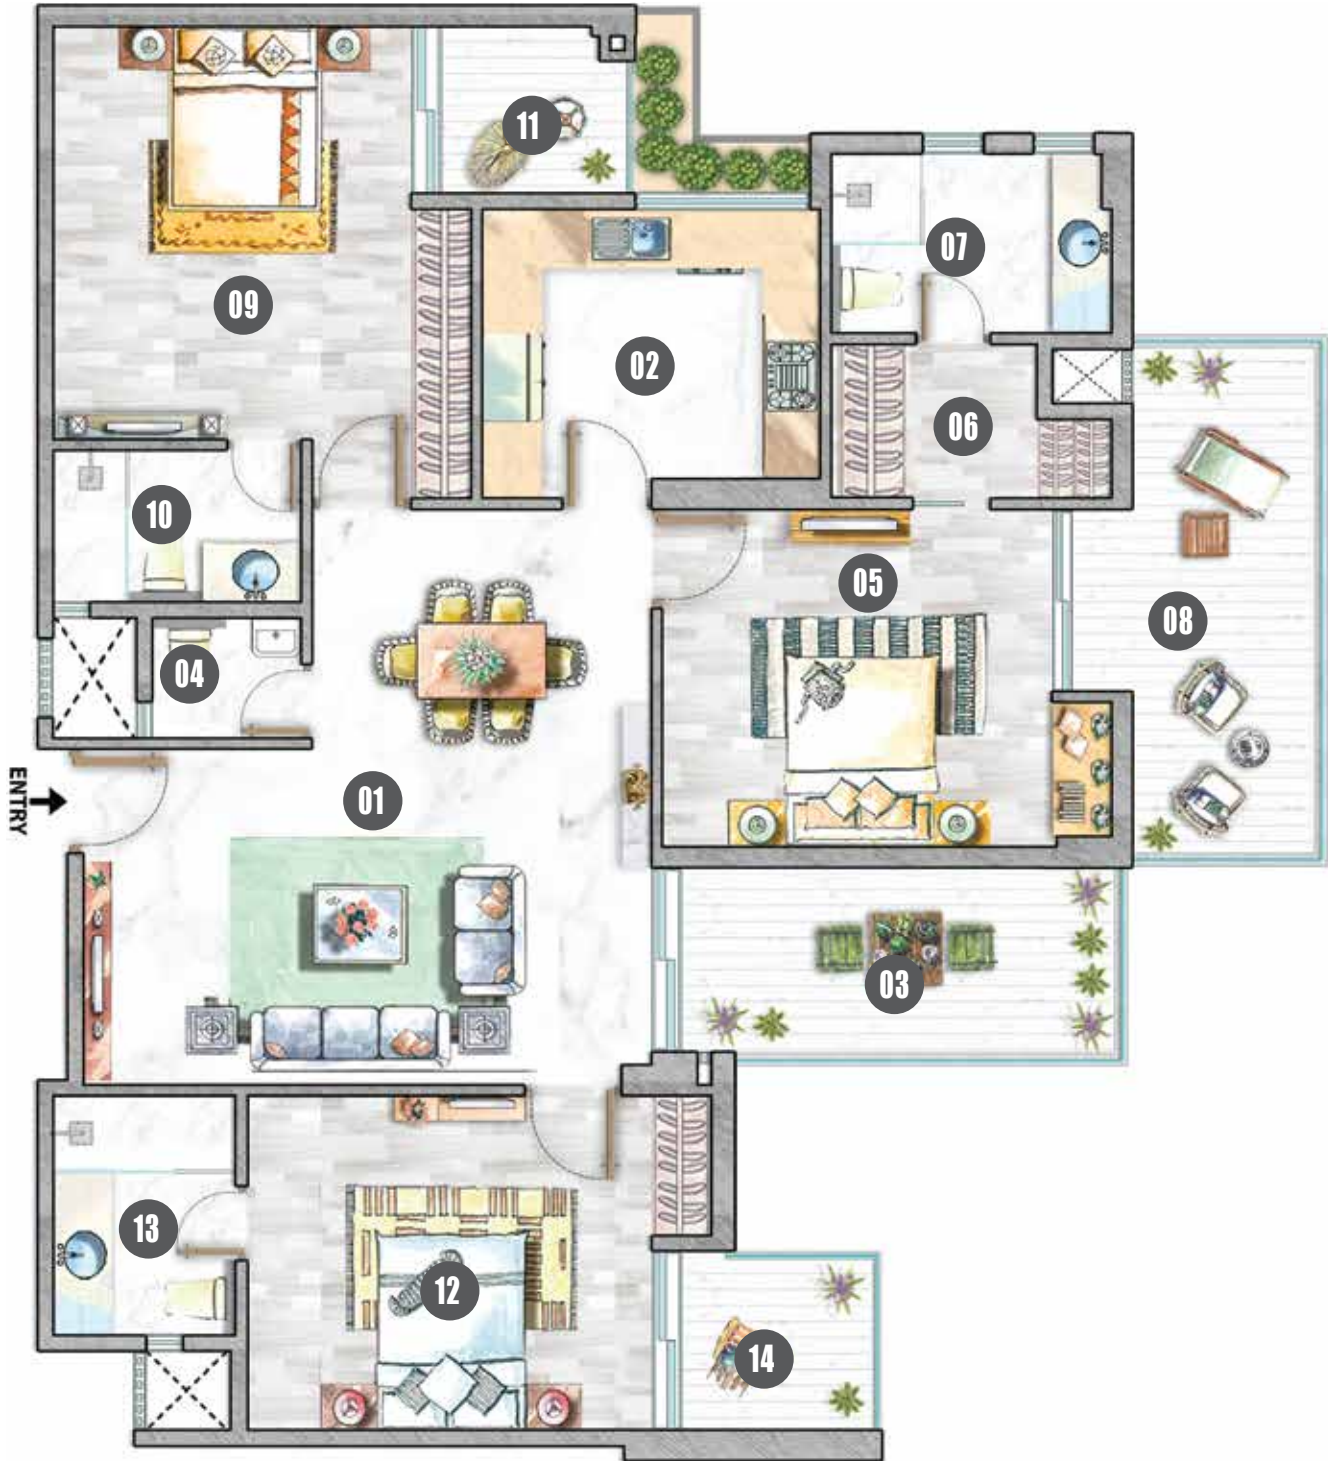

3 BHK + 3 Toilet + Powder Room

Plan not to scale

Typical Apartment Plan

Type C: 2208 Sq.ft.

Carpet Area
107.965 Sq.mt./1162.12 Sq.ft.


Balcony Area
48.099 Sq.mt./517.73 Sq.ft.

Legend

1. Living/Dining	19'-3" x 19'-0"
2. Balcony	6'-6" Wide
3. Kitchen	9'-8" x 9'-6"
4. Utility Balcony	6'-6" Wide
5. Master Bedroom	11'-8" x 15'-10"
6. Toilet	6'-0" x 7'-6"
7. Balcony	6'-6" Wide
8. Bedroom	13'-9" x 11'-1"
9. Toilet	6'-0" x 8'-0"
10. Balcony	6'-6" Wide
11. Bedroom	11'-2" x 11'-8"
12. Toilet	7'-9" x 5'-0"
13. Balcony	6'-6" Wide
14. Balcony	6'-6" Wide

All Concept/Artistic layout plans may undergo revision as decided by the Company in the best interest of the development. The images, furniture, fittings, specifications shown herein are artist's impressions and the details shown in the image are only indicative in nature and are only for the purpose of illustrating/indicating a possible layout and do not form part of the standard specifications/amenities/services to be provided in the project.

1Sq Mtr = 10.764 Sq Ft

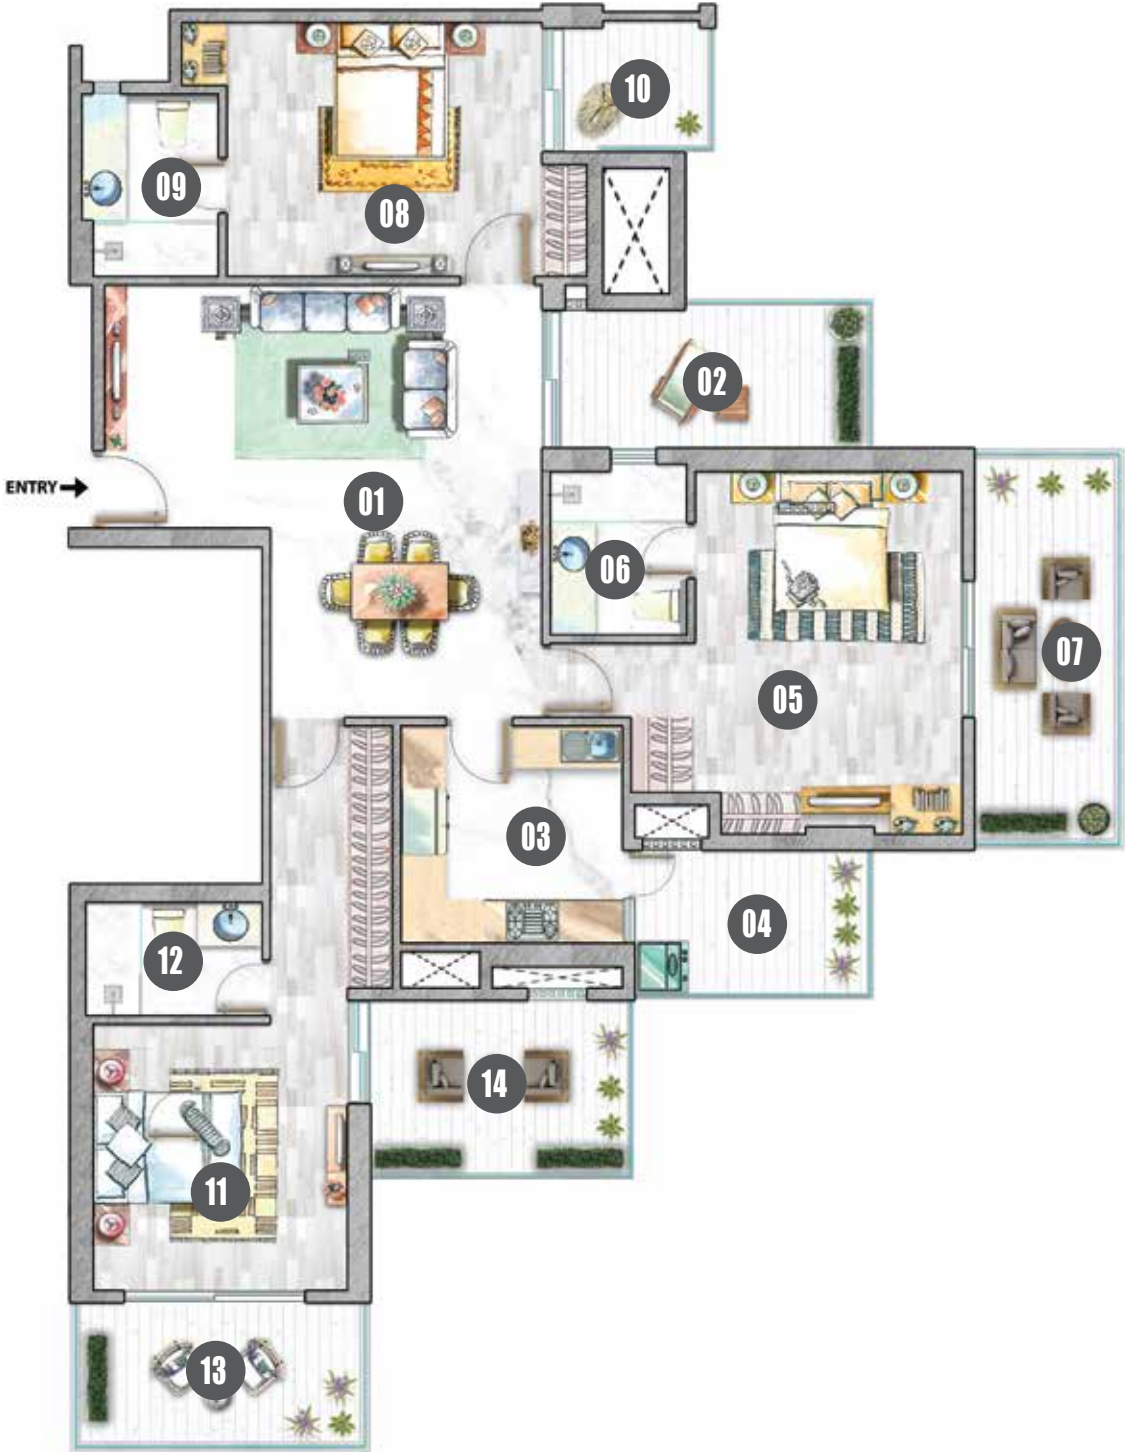

3 BHK + 3 Toilet + Utility Balcony

Plan not to scale

Typical Apartment Plan

Type D: 2401 Sq.ft.

Carpet Area

117.375 Sq.mt./1263.41 Sq.ft.

Balcony Area


48.502 Sq.mt./522.07 Sq.ft.

Legend

1. Living/Dining	19'-2" x 18'-11"
2. Balcony	6'-6" Wide
3. Kitchen	9'-8" x 9'-6"
4. Utility Balcony	6'-6" Wide
5. Powder Room	4'-11" x 5'-0"
6. Study Room	6'-0" x 5'-9"
7. WC	5'-2" x 3'-5 "
8. Master Bedroom	18'-0" x 13'-11"
9. Toilet	9'-7" X 4'-8"
10. Balcony	6'-6" Wide
11. Bedroom	13'-9" x 11'-1"
12. Toilet	6'-0" x 8'-0 "
13. Balcony	6'-6" Wide
14. Bedroom	11'-2" x 12'-11"
15. Toilet	8'-0" X 6'-0"
16. Balcony	6'-6" Wide
17. Balcony	6'-6" Wide

All Concept/Artistic layout plans may undergo revision as decided by the Company in the best interest of the development. The images, furniture, fittings,specifications shown herein are artist's impressions and the details shown in the image are only indicative in nature and are only for the purpose of illustrating/indicating a possible layout and do not form part of the standard specifications/amenities/services to be provided in the project.

1Sq Mtr = 10.764 Sq Ft

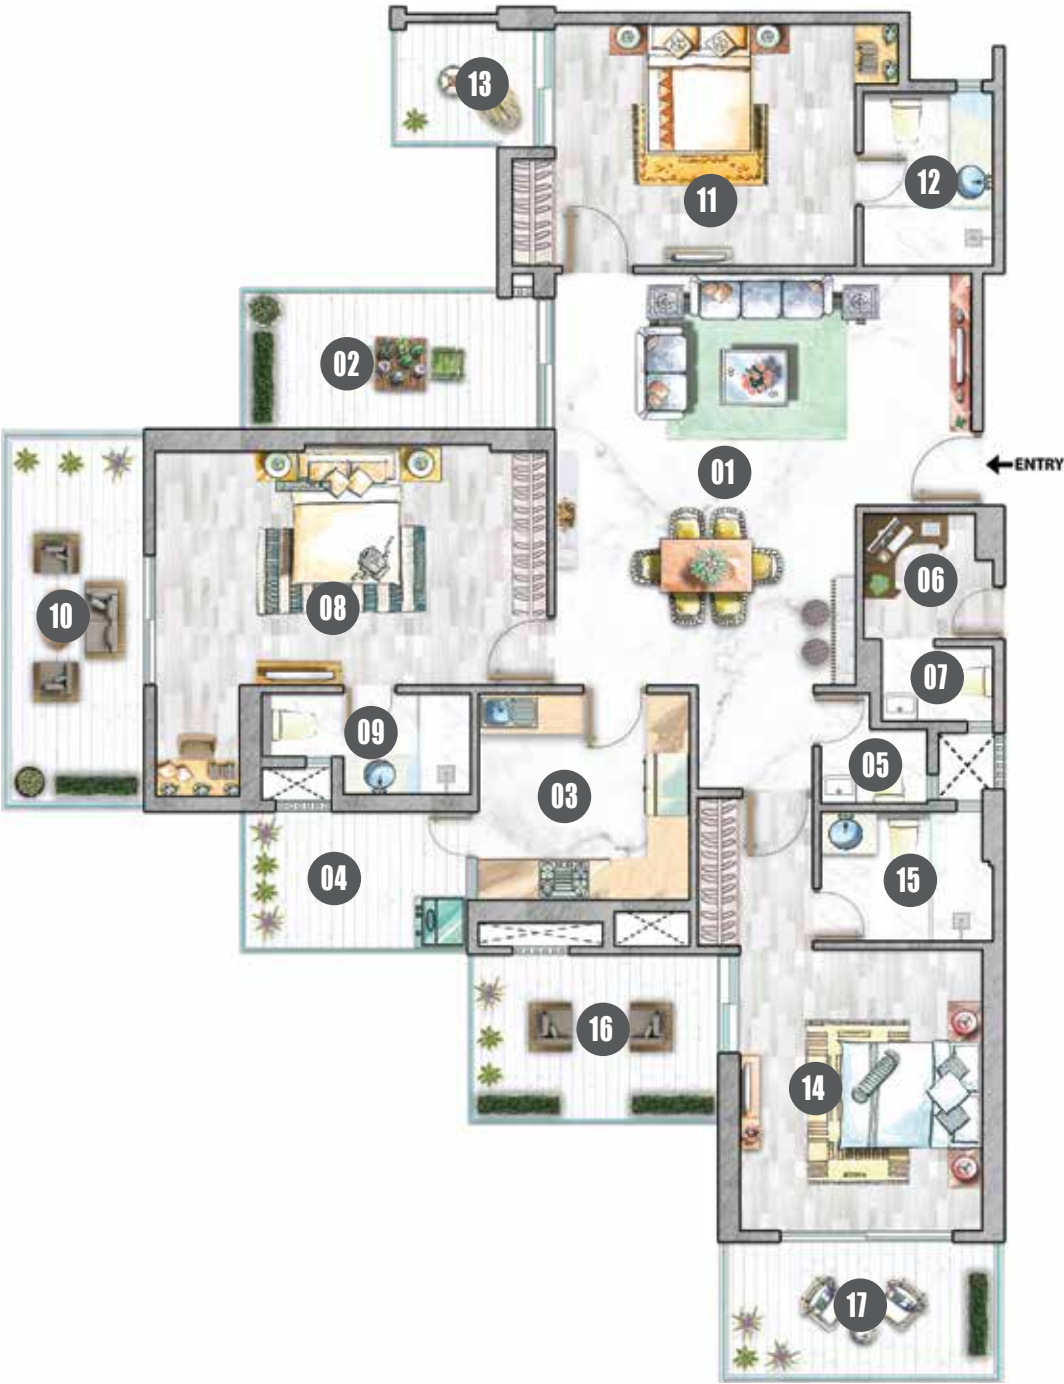

3 BHK + 3 Toilet + Study + Powder Room + Utility Balcony

Plan not to scale

Typical Apartment Plan

Type E: 2409 Sq.ft.

Carpet Area
117.80 Sq.mt./1268.09 Sq.ft.

Balcony Area
38.61 Sq.mt./415.64 Sq.ft.

Legend

1. Living/Dining	22'-8" x 19'-3"
2. Kitchen	13'-0" x 11'-4"
3. Balcony	6'-6" Wide
4. Study	7'-7" x 6'-4"
5. W.C	5'-0" x 3'-6"
6. Master Bedroom	14'-4"x 11'-1"
7. Dress	9'-0" x 5'-0"
8. Toilet	9'-1" x 5'-11"
9. Balcony	6'-6" Wide
10. Bedroom	13'-9" x 11'-1"
11. Toilet	5'-6" x 8'-0"
12. Balcony	6'-6" Wide
13. Bedroom	11'-9" x 13'-2"
14. Toilet	5'-0" x 9'-2"
15. Balcony	6'-6" Wide

All Concept/Artistic layout plans may undergo revision as decided by the Company in the best interest of the development. The images, furniture, fittings, specifications shown herein are artist's impressions and the details shown in the image are only indicative in nature and are only for the purpose of illustrating/indicating a possible layout and do not form part of the standard specifications/amenities/services to be provided in the project.

1Sq Mtr = 10.764 Sq Ft



3 Bedroom + 3 Toilet + Study

Plan not to scale

Typical Apartment Plan

Type A: 3115 Sq.ft.

CARPET AREA

152.29 sqmt. / 1639.28 sqft.


BALCONY AREA

49.94 sqmt. / 537.61 sqft.

Legend

1. Living / Dining	23'-0" x 22'-6"
2. Balcony	6'-6" Wide
3. Powder Room	6'-6" x 4'-0"
4. Kitchen	12'-0" x 11'-0"
5. Utility Balcony	6'-6" Wide
6. Study	6'-6" x 6'-7"
7. W.C	5'-10" x 3'-6"
8. Master Bedroom	14'-5" x 11'-1"
9. Dress	7'-10" x 5'-0"
10. Toilet	7'-5" x 5'-9"
11. Balcony	6'-6" Wide
12. Bedroom	10'-3" x 13'-3"
13. Toilet	6'-10" x 5'-0"
14. Balcony	6'-6" Wide
15. Bedroom	10'-10" x 15'-10"
16. Toilet	5'-3" x 8'-4"
17. Balcony	6'-6" Wide
18. Bedroom	10'-10" x 12'-4"
19. Toilet	6'-5" X 8'-5"
20.Balcony	6'-6" Wide

1Sq Mtr = 10.764 Sq Ftt

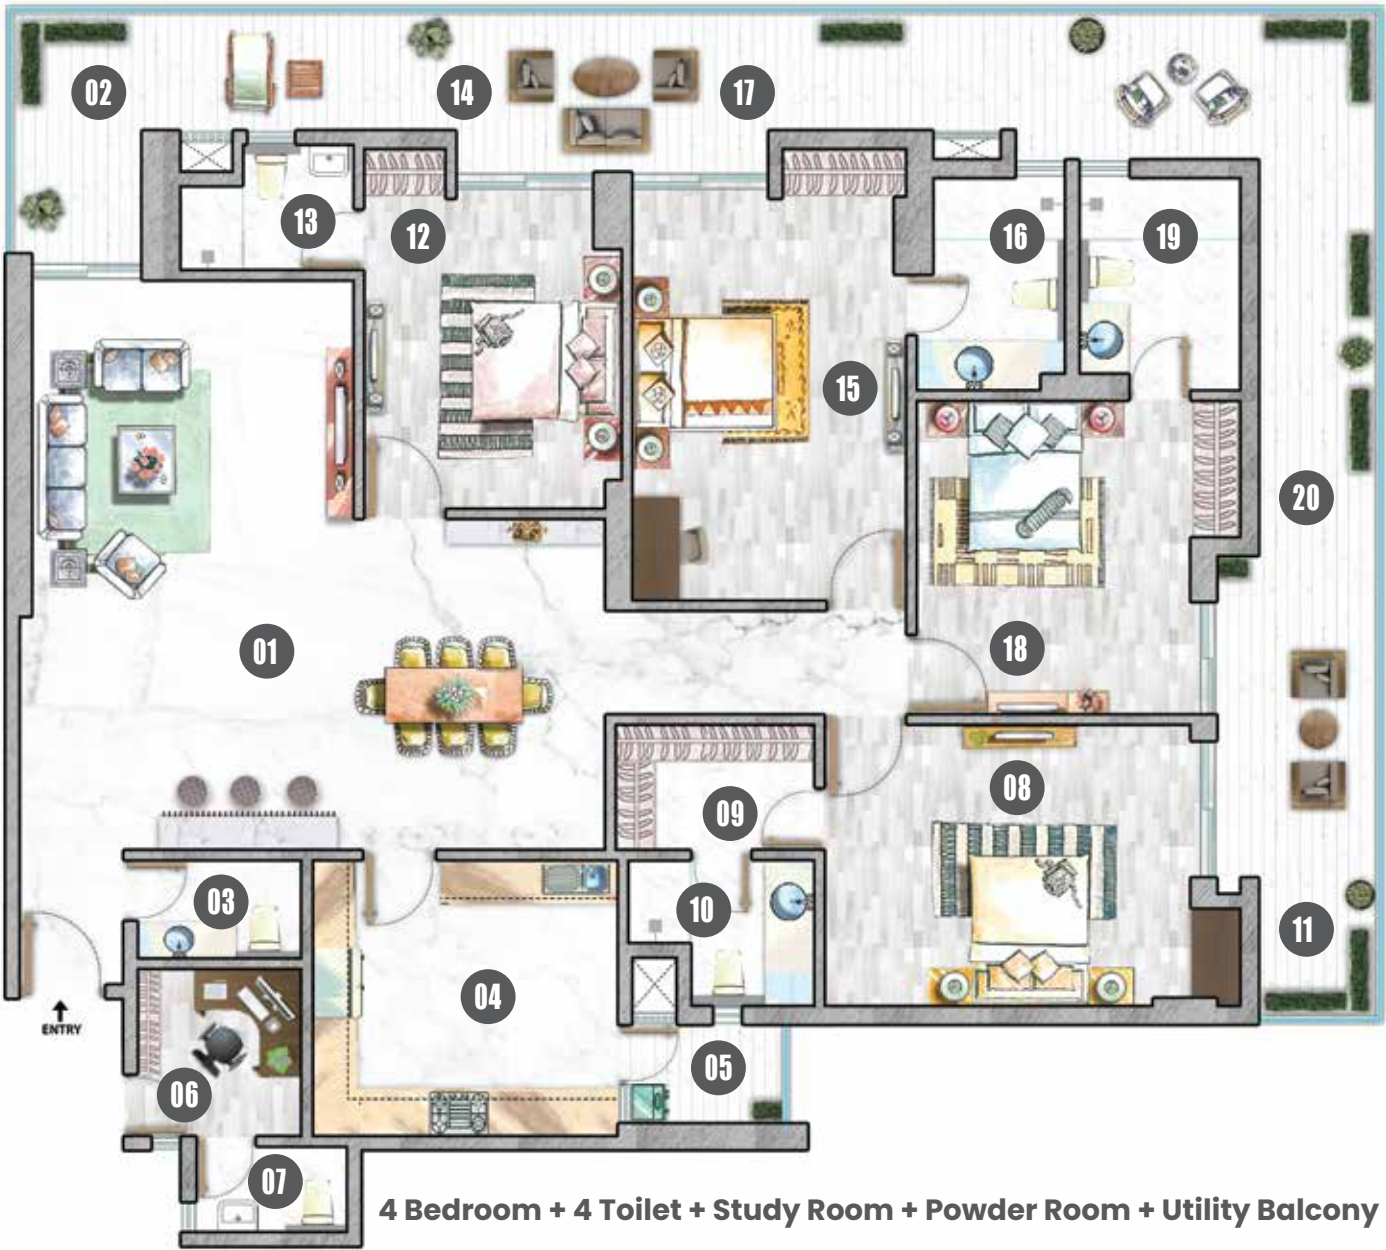

All Concept/Artistic layout plans may undergo revision as decided by the Company in the best interest of the development. The images, furniture, fittings, specifications shown herein are artist's impressions and the details shown in the image are only indicative in nature and are only for the purpose of illustrating/indicating a possible layout and do not form part of the standard specifications/amenities/services to be provided in the project.

Plan not to scale