



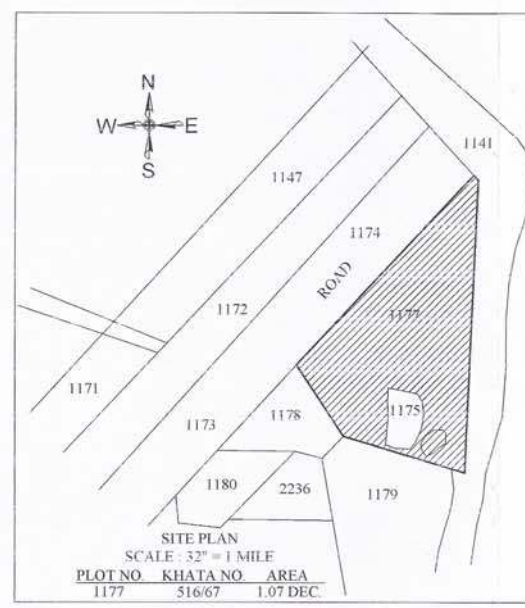

LEGENDS:-	
SL. NO.	DESCRIPTION
01	SECURITY ROOM
02	REST ROOM, TOILET (MALE & FEMALE), STORE & CRECHE
03	BORE WELL
04	COLD STORE, PROCESSING HALL, IQF HALL, TOILET BLOCK & MACHINE SHED (G.F.)
05	STORE ROOM, FIRST AID ROOM, OFFICE, LABORATORY & OFFICE ROOM (F.F.)
06	EFFLUENT TREATMENT PLANT
07	WATER TREATMENT PLANT
08	D.G. (OPEN TO SKY)
09	TRANSFORMER YARD

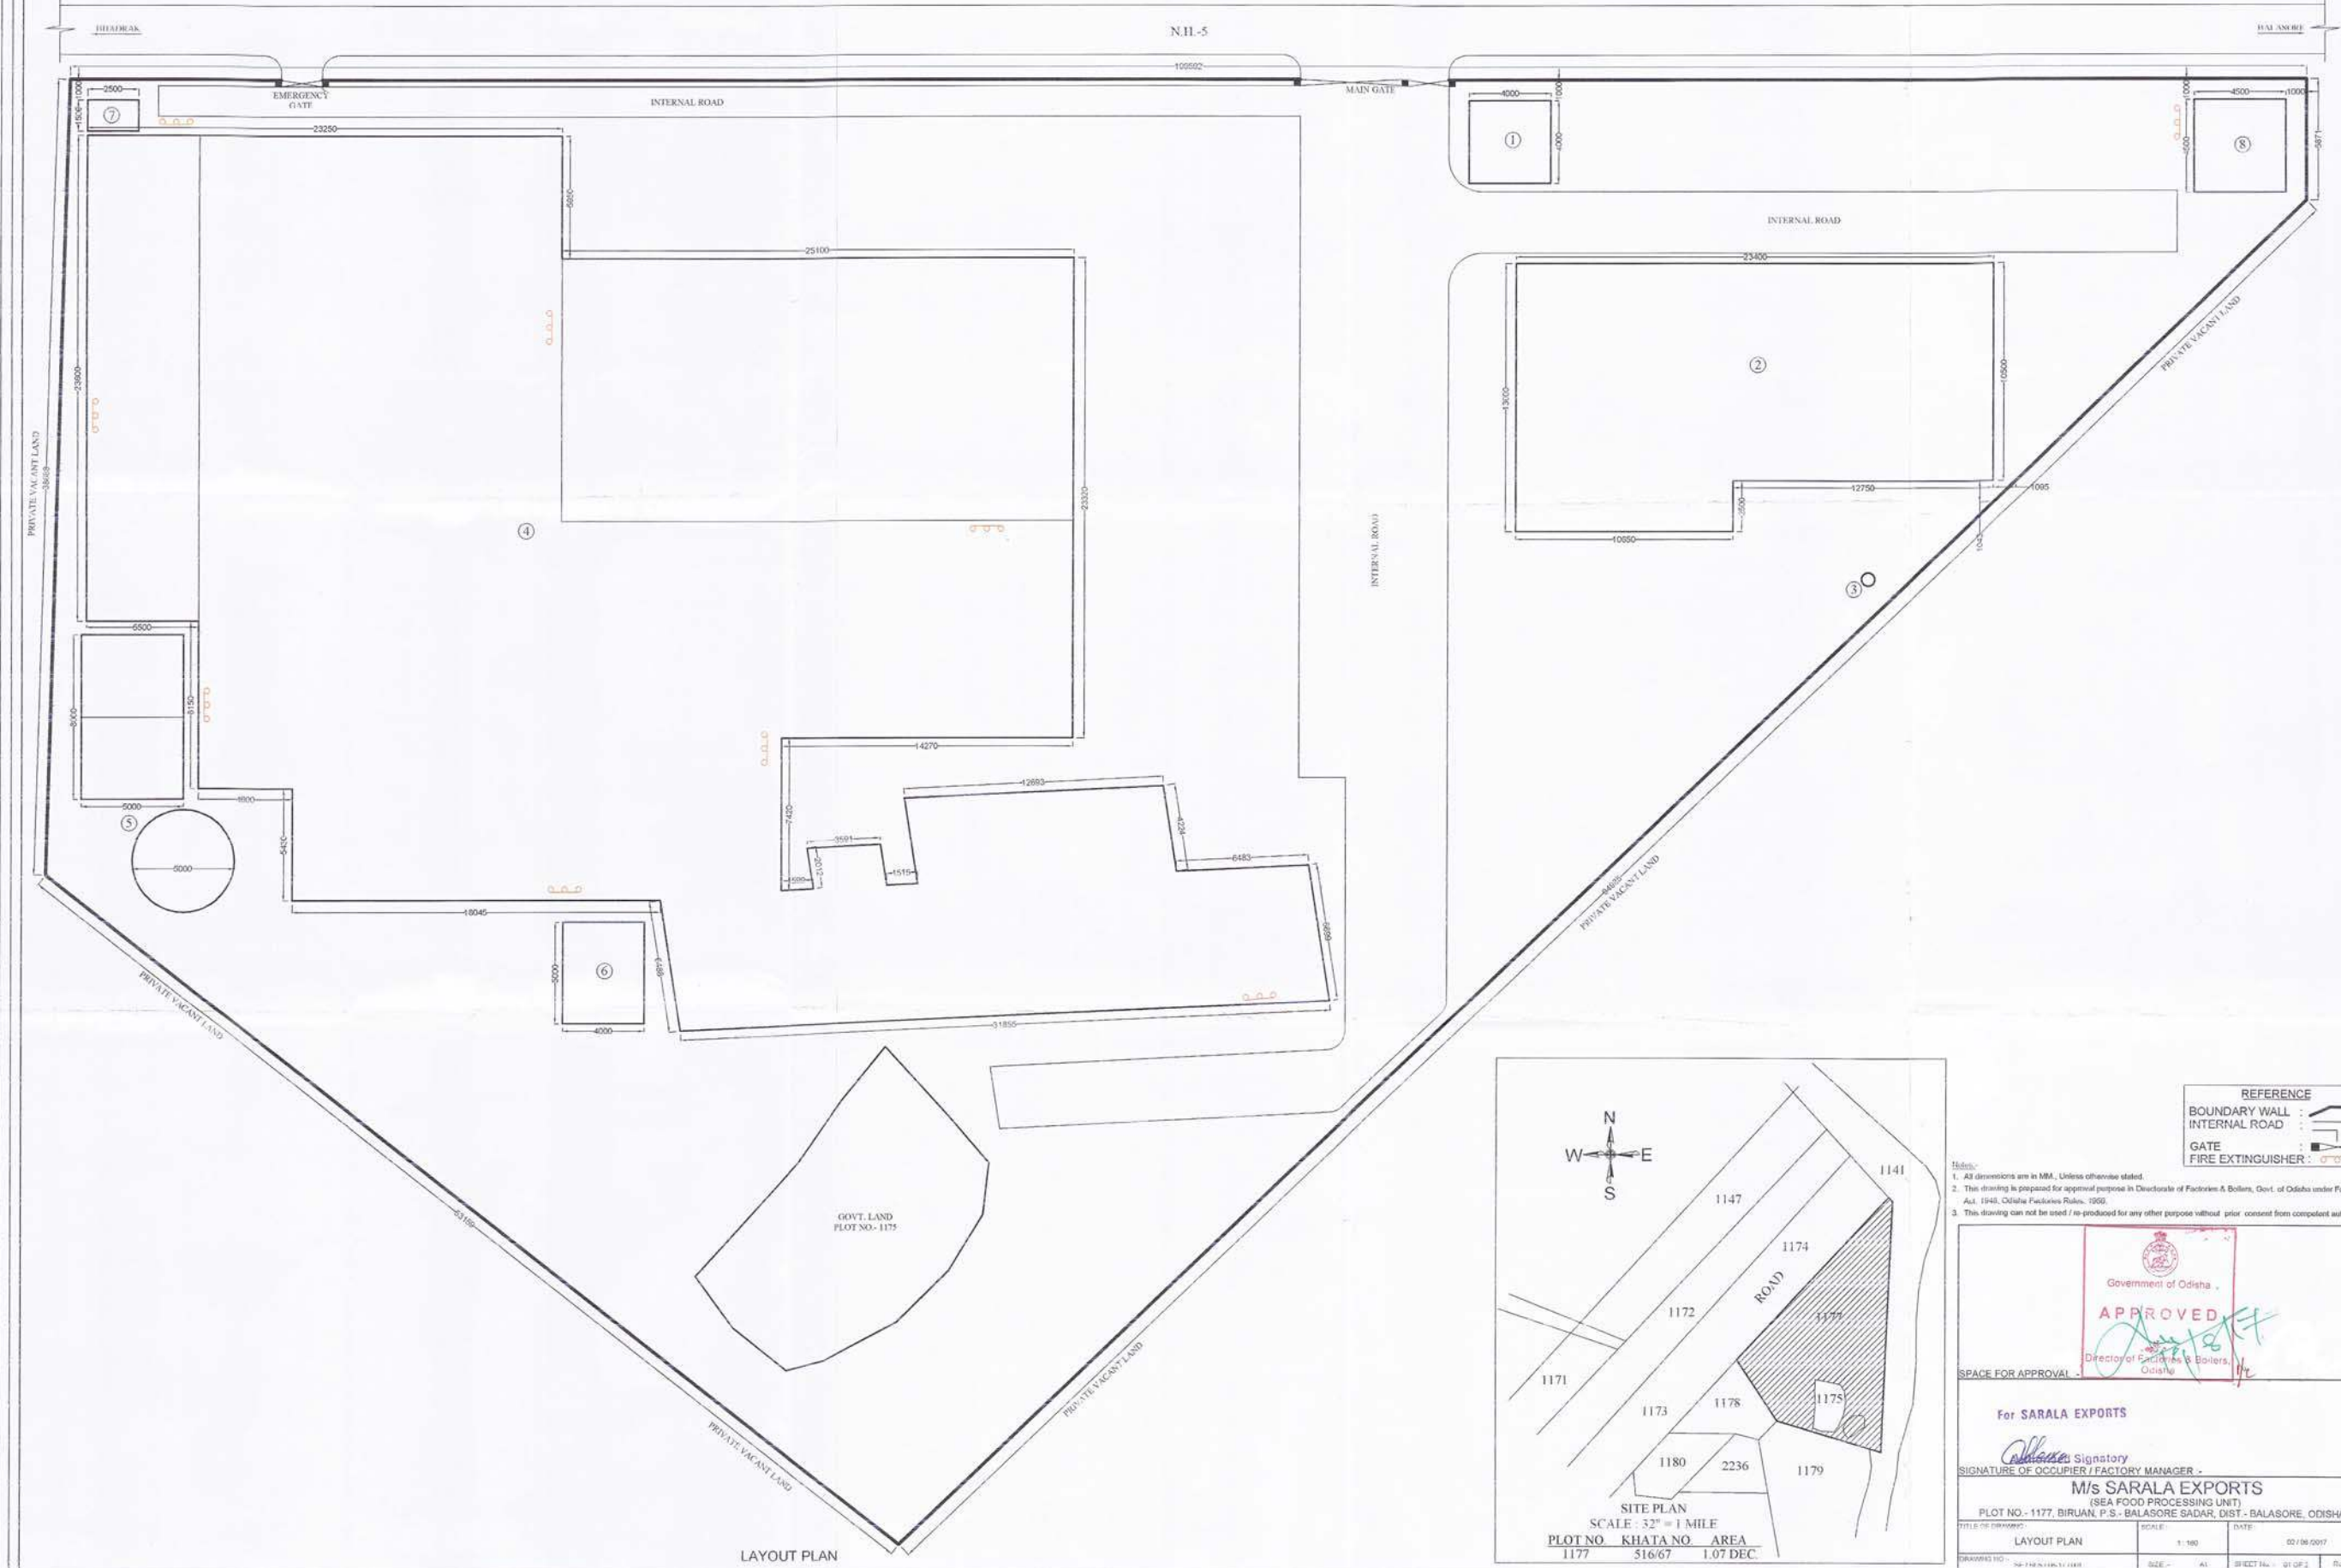

REFERENCE	
BOUNDARY WALL	INTERNAL ROAD
GATE	FIRE EXTINGUISHER

Notes:-

- All dimensions are in MM, Unless otherwise stated.
- This drawing is prepared for approval purpose in Directorate of Factories & Boilers, Govt. of Odisha under Factories Act, 1948, Odisha Factories Rules, 1950.
- This drawing can not be used / re-produced for any other purpose without prior consent from competent authority.

For SARALA EXPORTS

Signature of Occupier / Factory Manager

M/s SARALA EXPORTS
(SEA FOOD PROCESSING UNIT)
PLOT NO. - 1177, BIRUAN, P.S. - BALASORE SADAR, DIST. - BALASORE, ODISHA

TITLE OF DRAWING: LAYOUT PLAN

SCALE: 1:100

DATE: 02/08/2017

DRAWING NO: 24-148-N-148-N-1180

SHEET No: 01 OF 2

Rev: 0