



EXCESS BALCONY AREA DETAIL

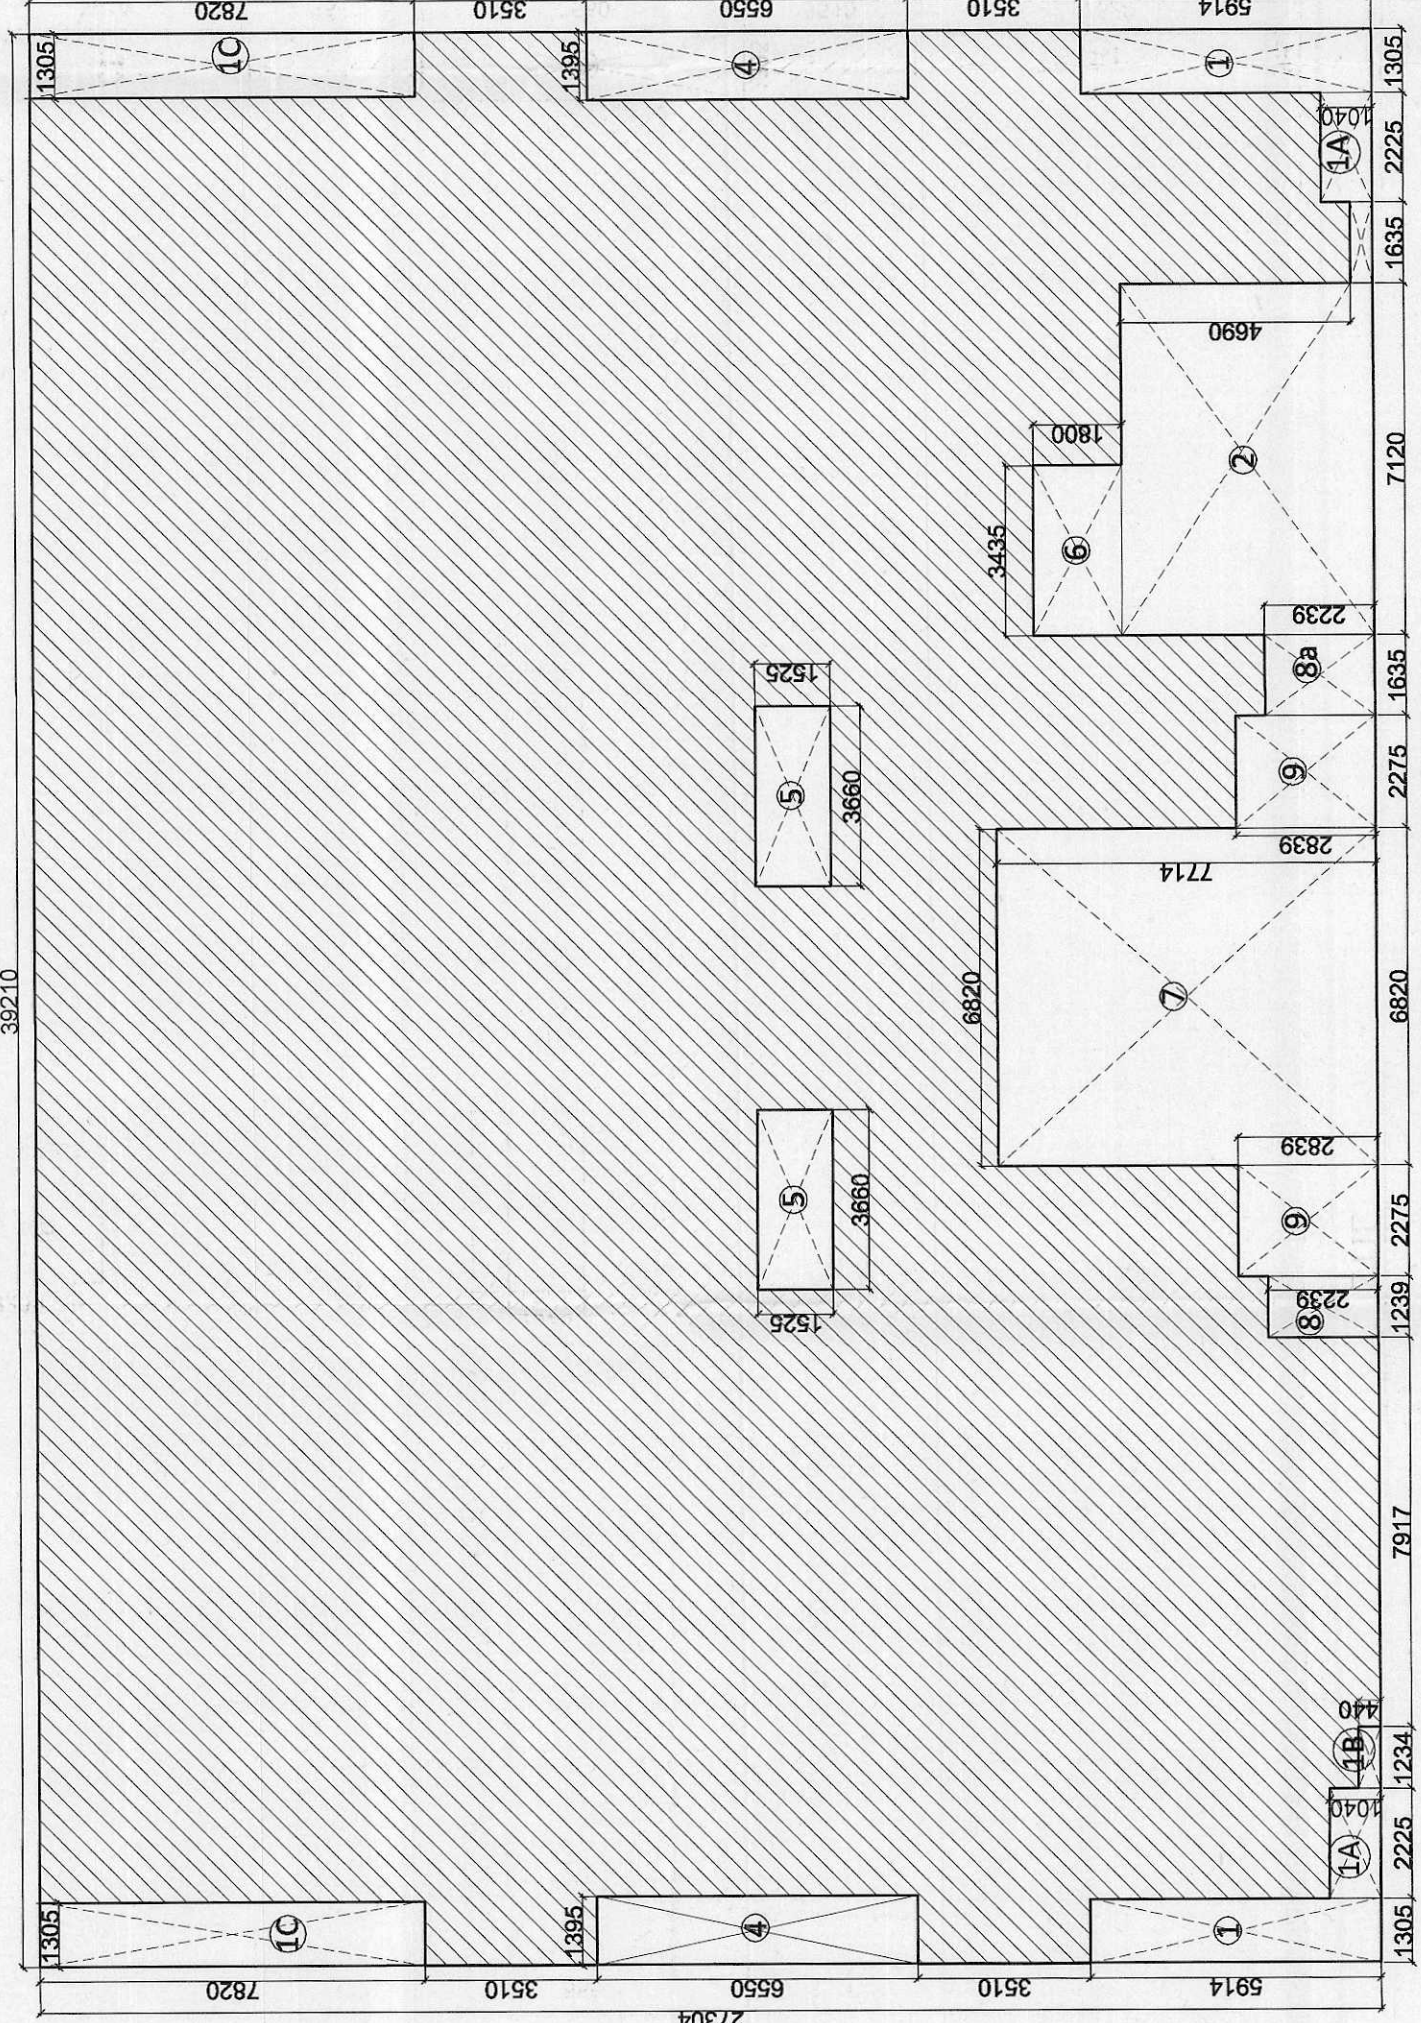

GROUND COVERAGE AREA DETAIL

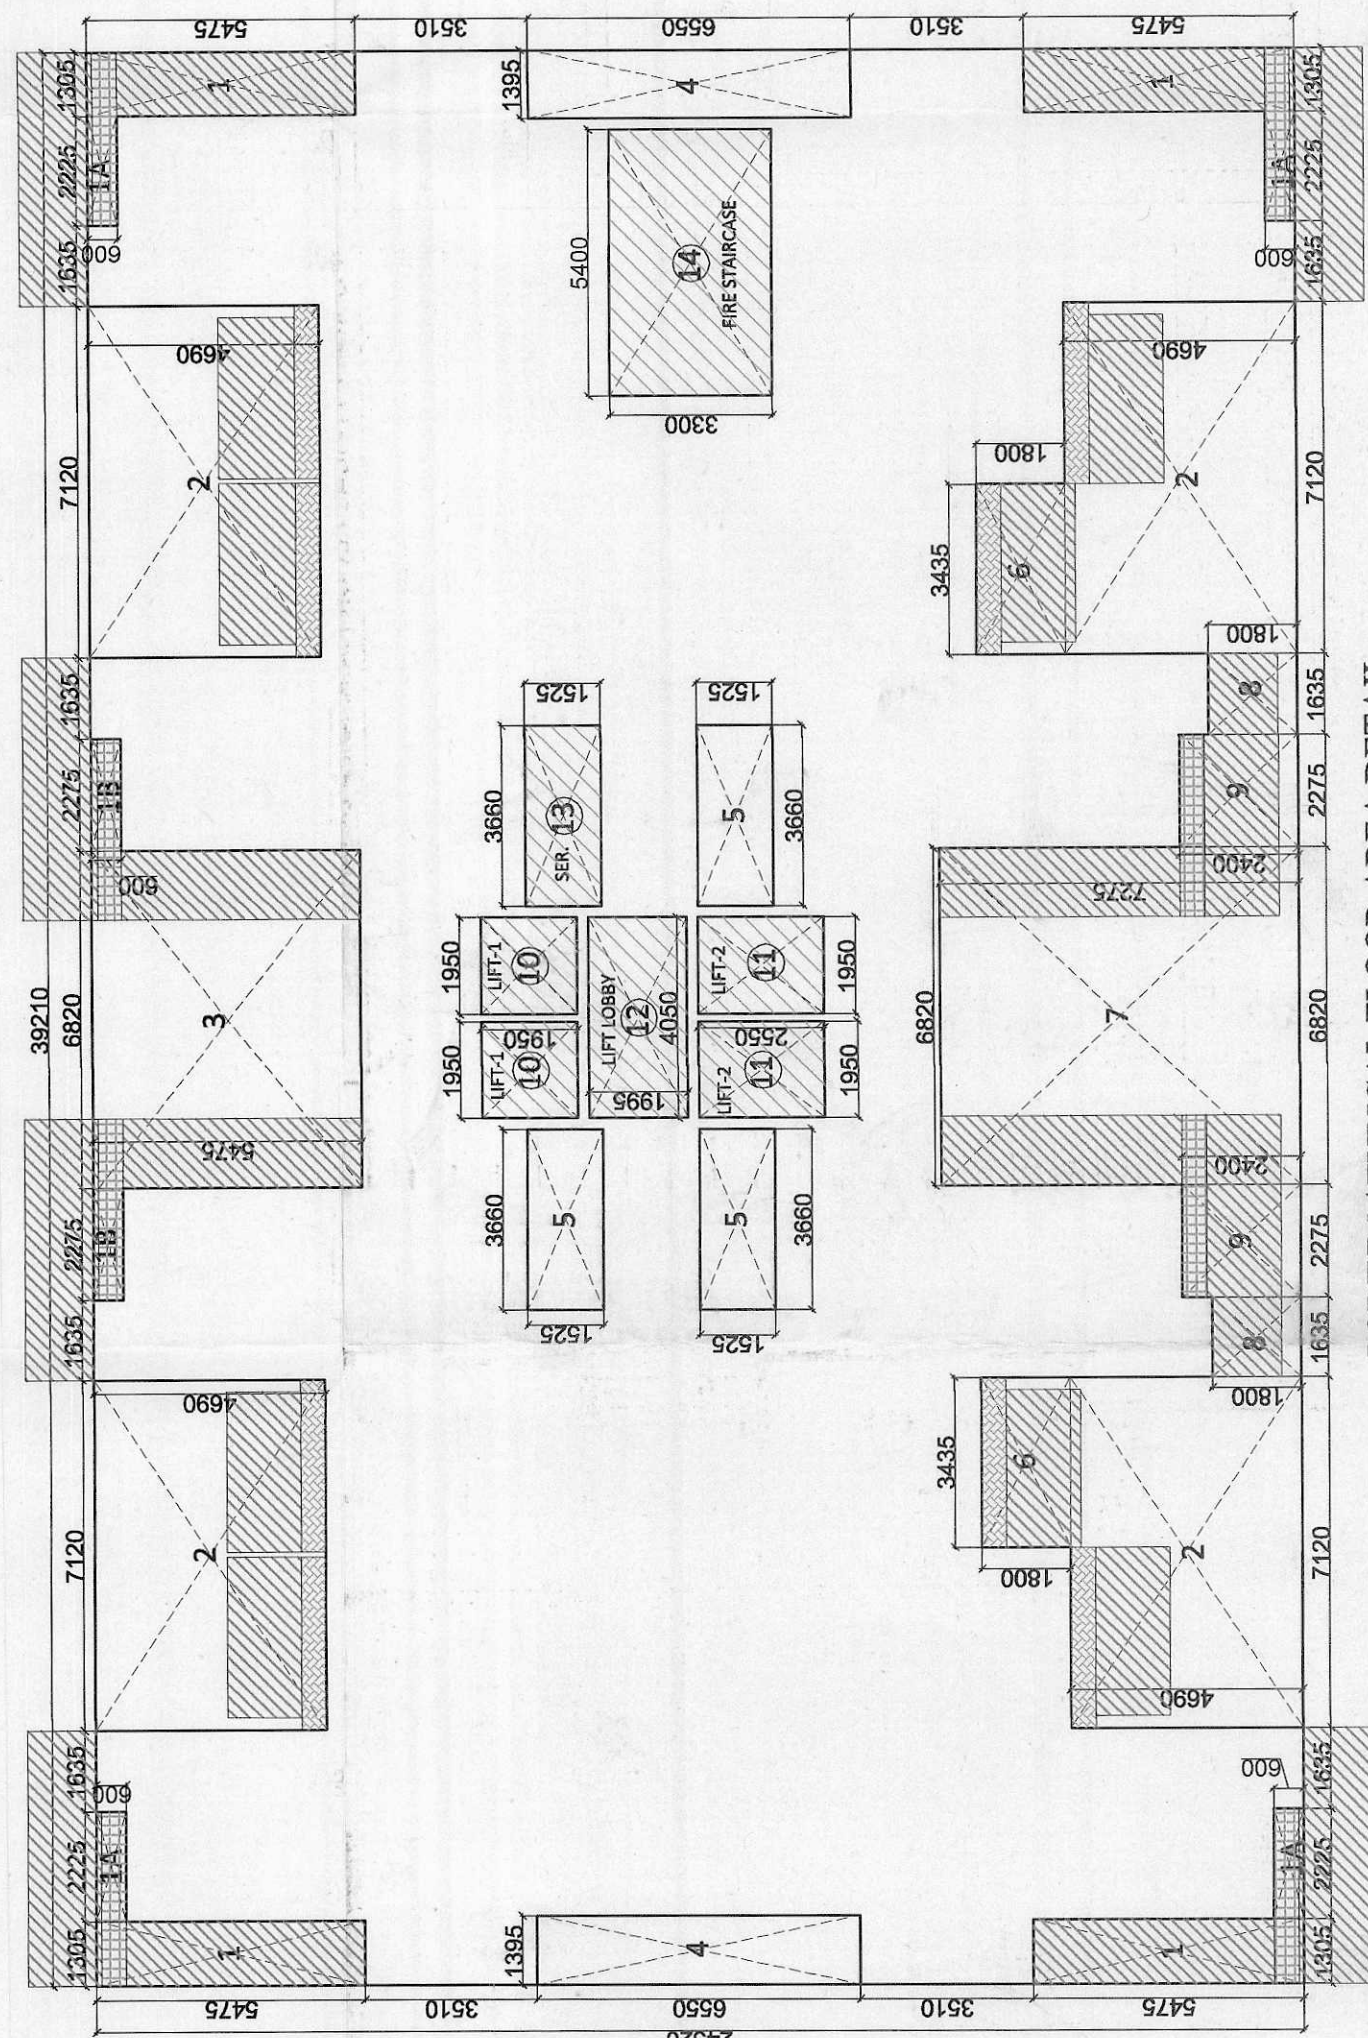

PODIUM / TYPICAL FLOOR AREA DETAIL

PODIUM / TYPICAL FLOOR F.A.R. AREA DETAIL									
TOTAL AREA		39.210	24.520	=	961.43				
LESS AREA:-									
1	4	X	1.305	X	5.475	=	28.58		
1A	4	X	2.225	X	0.600	=	5.34		
1B	2	X	2.275	X	0.000	=	2.73		
2	4	X	7.120	X	4.690	=	133.57		
3	1	X	6.820	X	5.475	=	37.34		
4	2	X	1.395	X	6.550	=	18.27		
5	3	X	3.660	X	1.525	=	16.74		
6	2	X	3.435	X	1.800	=	12.37		
7	1	X	6.820	X	7.275	=	49.62		
8	2	X	1.635	X	1.800	=	5.89		
9	2	X	2.275	X	2.400	=	10.92		
10	2	X	1.950	X	1.950	=	7.61		
11	2	X	1.950	X	2.550	=	9.95		
12	1	X	4.050	X	1.995	=	8.08		
13	1	X	3.660	X	1.525	=	5.58		
14	1	X	5.400	X	3.300	=	17.82		
						TOTAL	=	370.40	
TYPICAL FLOOR F.A.R. AREA = TOTAL AREA (÷) LESS AREA									
		961.43	-	370.40	=	591.03			
OTHER EXCESS BALCONY AREA									
						=	17.75		
NET TYPICAL FLOOR F.A.R. AREA = TOTAL TYPICAL FLOOR F.A.R. + EXCESS BALCONY AREA									
		591.03	+	17.75	=	608.78			

EXCESS BALCONY DETAIL BLOCK - A & B			
BALCONY TYPE - (BT-1)		BALCONY TYPE - (BT-2)	
1	1	X	3.530
		X	0.500
			1.771
BALCONY TYPE - (BT-3)			
1	1	X	3.690
		X	0.500
			1.684
BALCONY TYPE - (BT-4)			
1	1	X	3.510
		X	0.500
			1.761
BALCONY TYPE - (BT-5)			
1	1	X	3.675
		X	0.500
			1.684
BALCONY TYPE - (BT-6)			
1	1	X	3.445
		X	0.500
			1.711
TOTAL 25% BALCONY AREA DETAIL			
A	TOTAL 25% EXCESS BALCONY AREA DETAIL		
1	BT-1	4	X 1.795
			7.017
2	BT-2	4	X 1.840
			7.361
TOTAL			14.441
NET EXTRA 25 % BALCONY AREA			
14.42 /			4
			3.61
TOTAL 100 % EXCESS BALCONY AREA DETAIL			
B	TOTAL 100 % EXCESS BALCONY AREA DETAIL		
1	BT-3	4	X 1.795
			7.017
2	BT-4	2	X 1.698
			3.03
3	BT-5	2	X 1.723
			3.44
TOTAL EXCESS BALCONY AREA = (A + B)			17.7
			3.61 + 14.14

TITLE : *

OWNERS SIGN
ARCHITECT SIGN

GC-7
BLOCK- B