

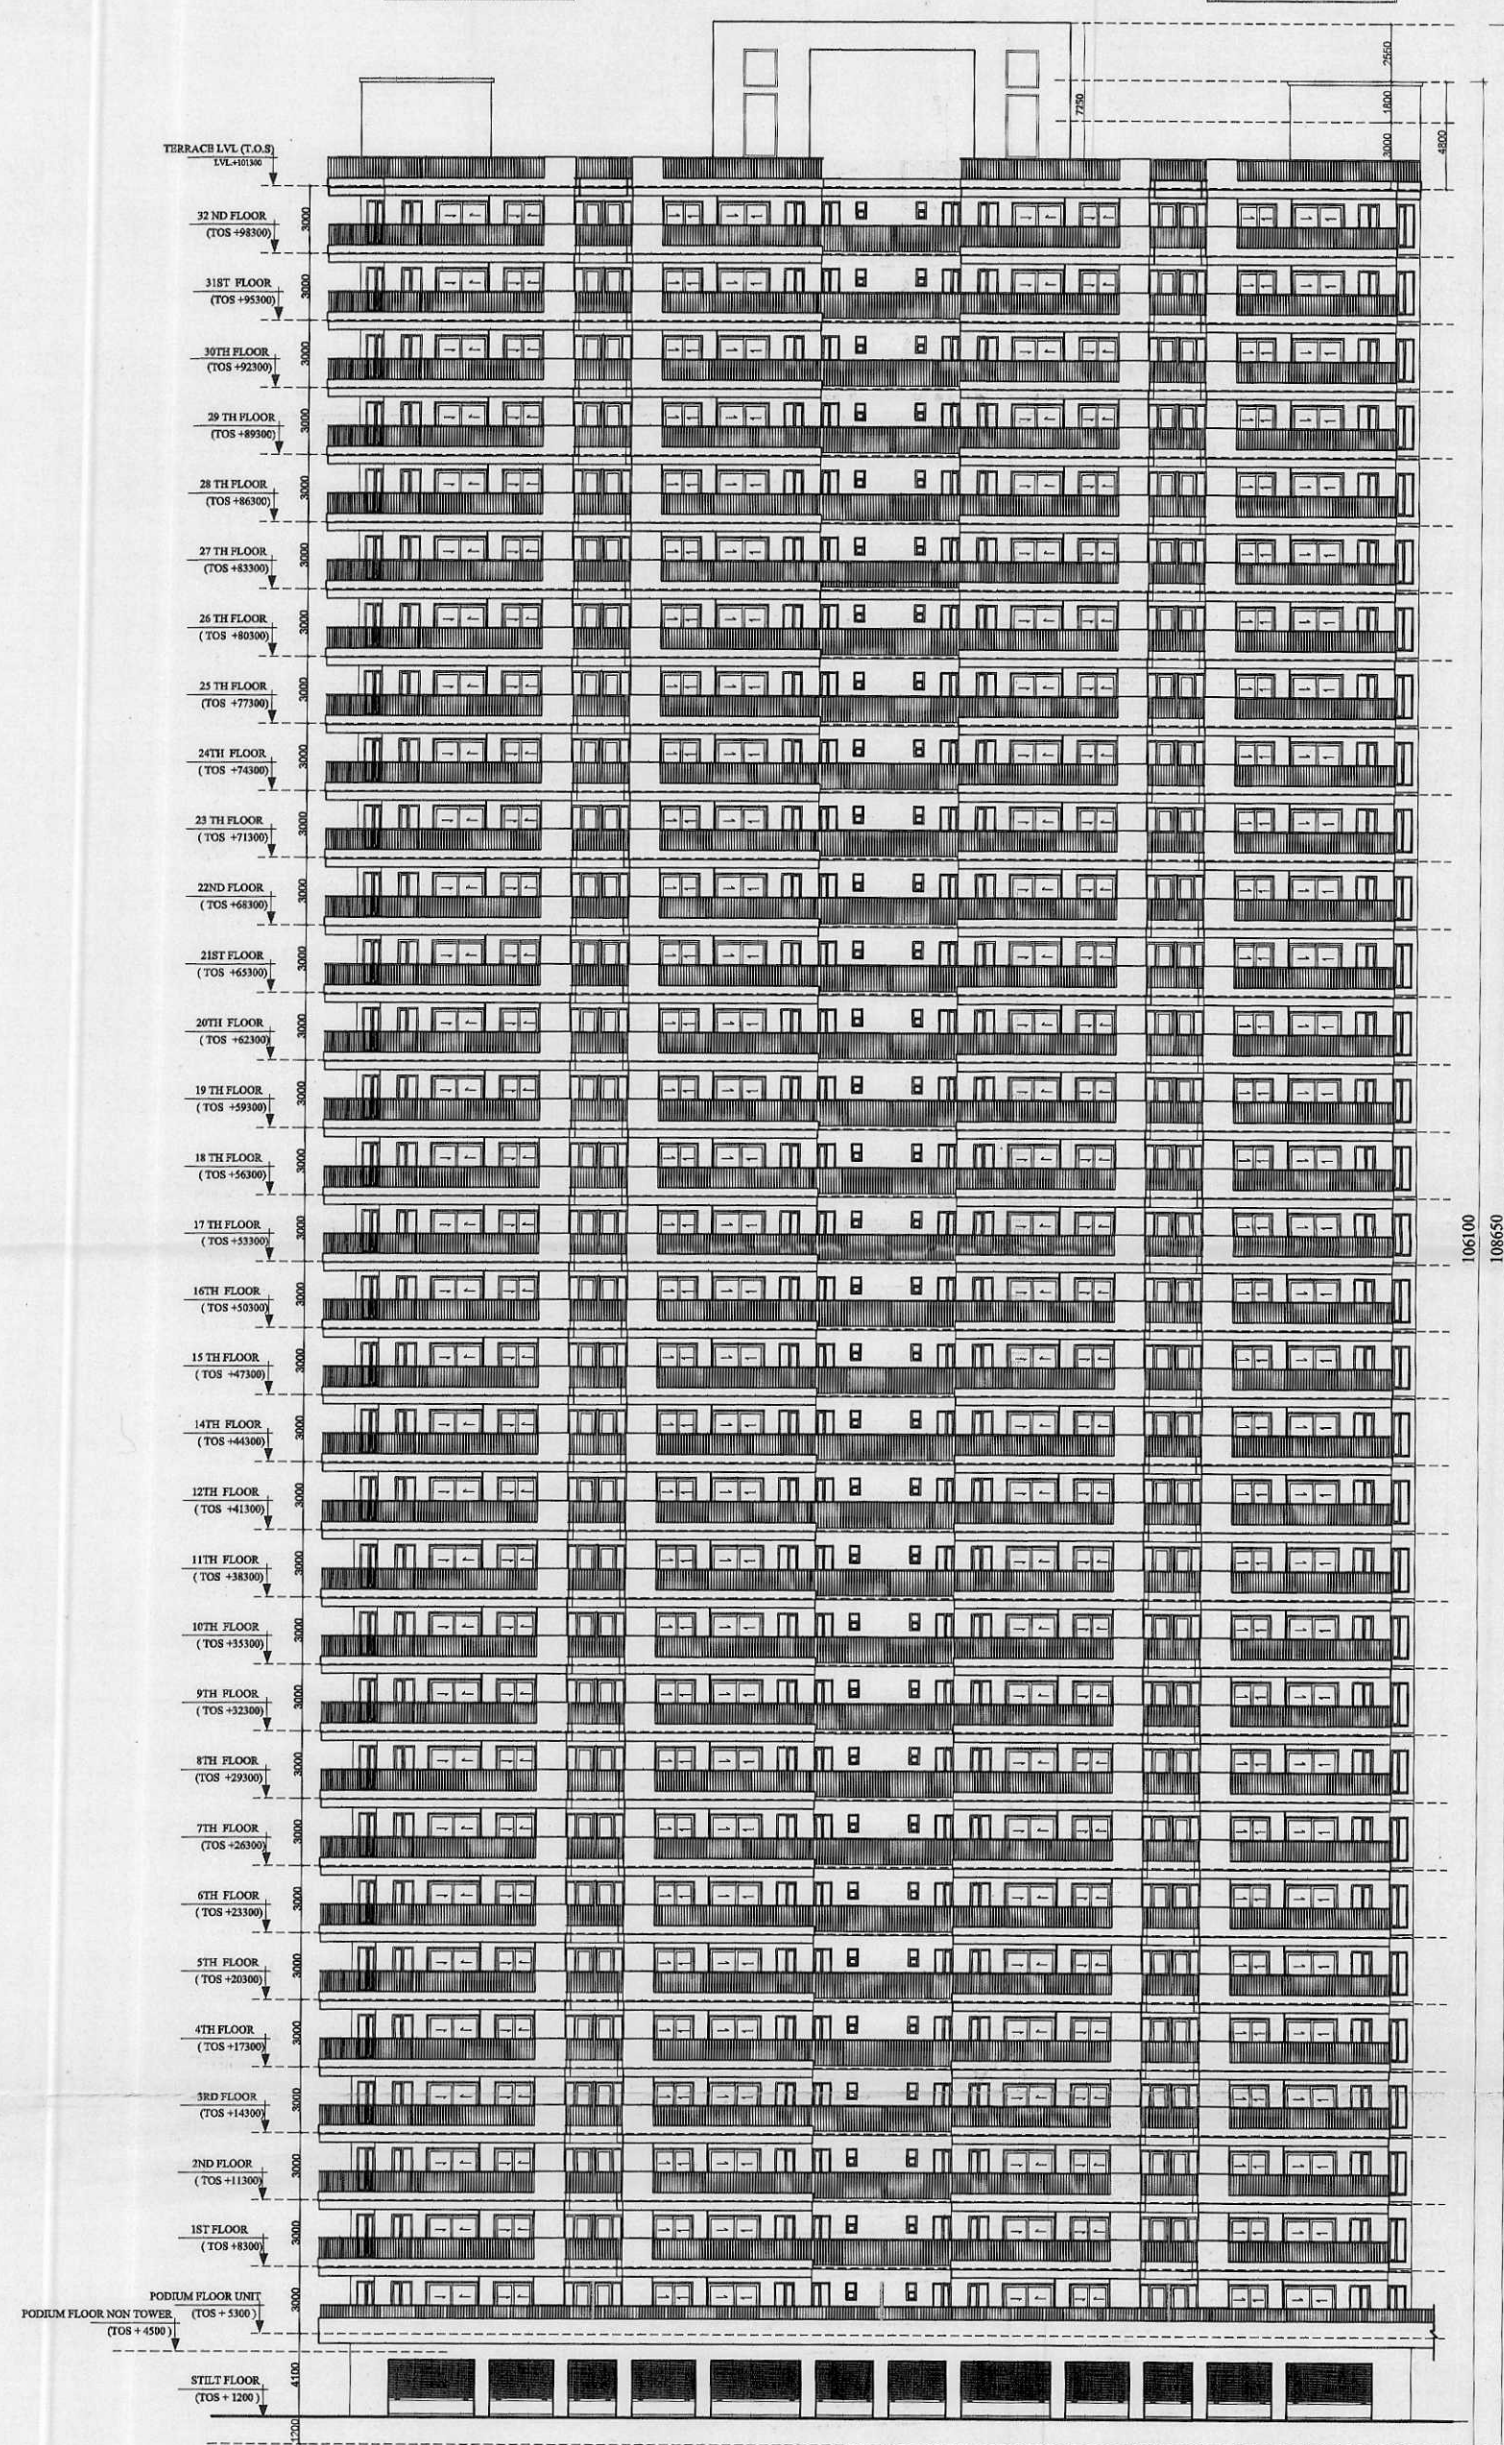


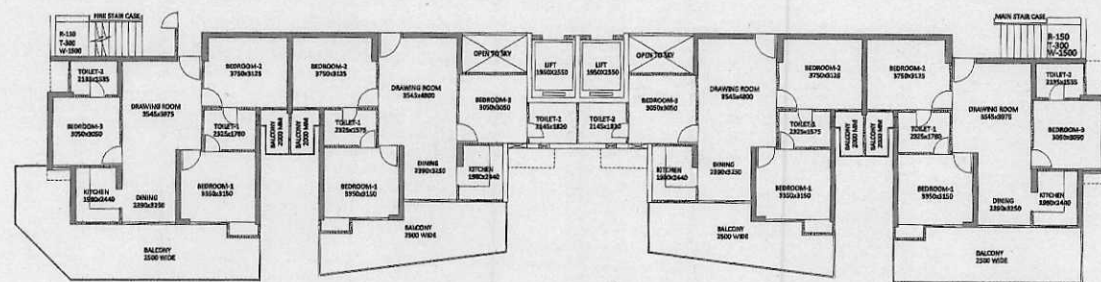

ELEVATION -A

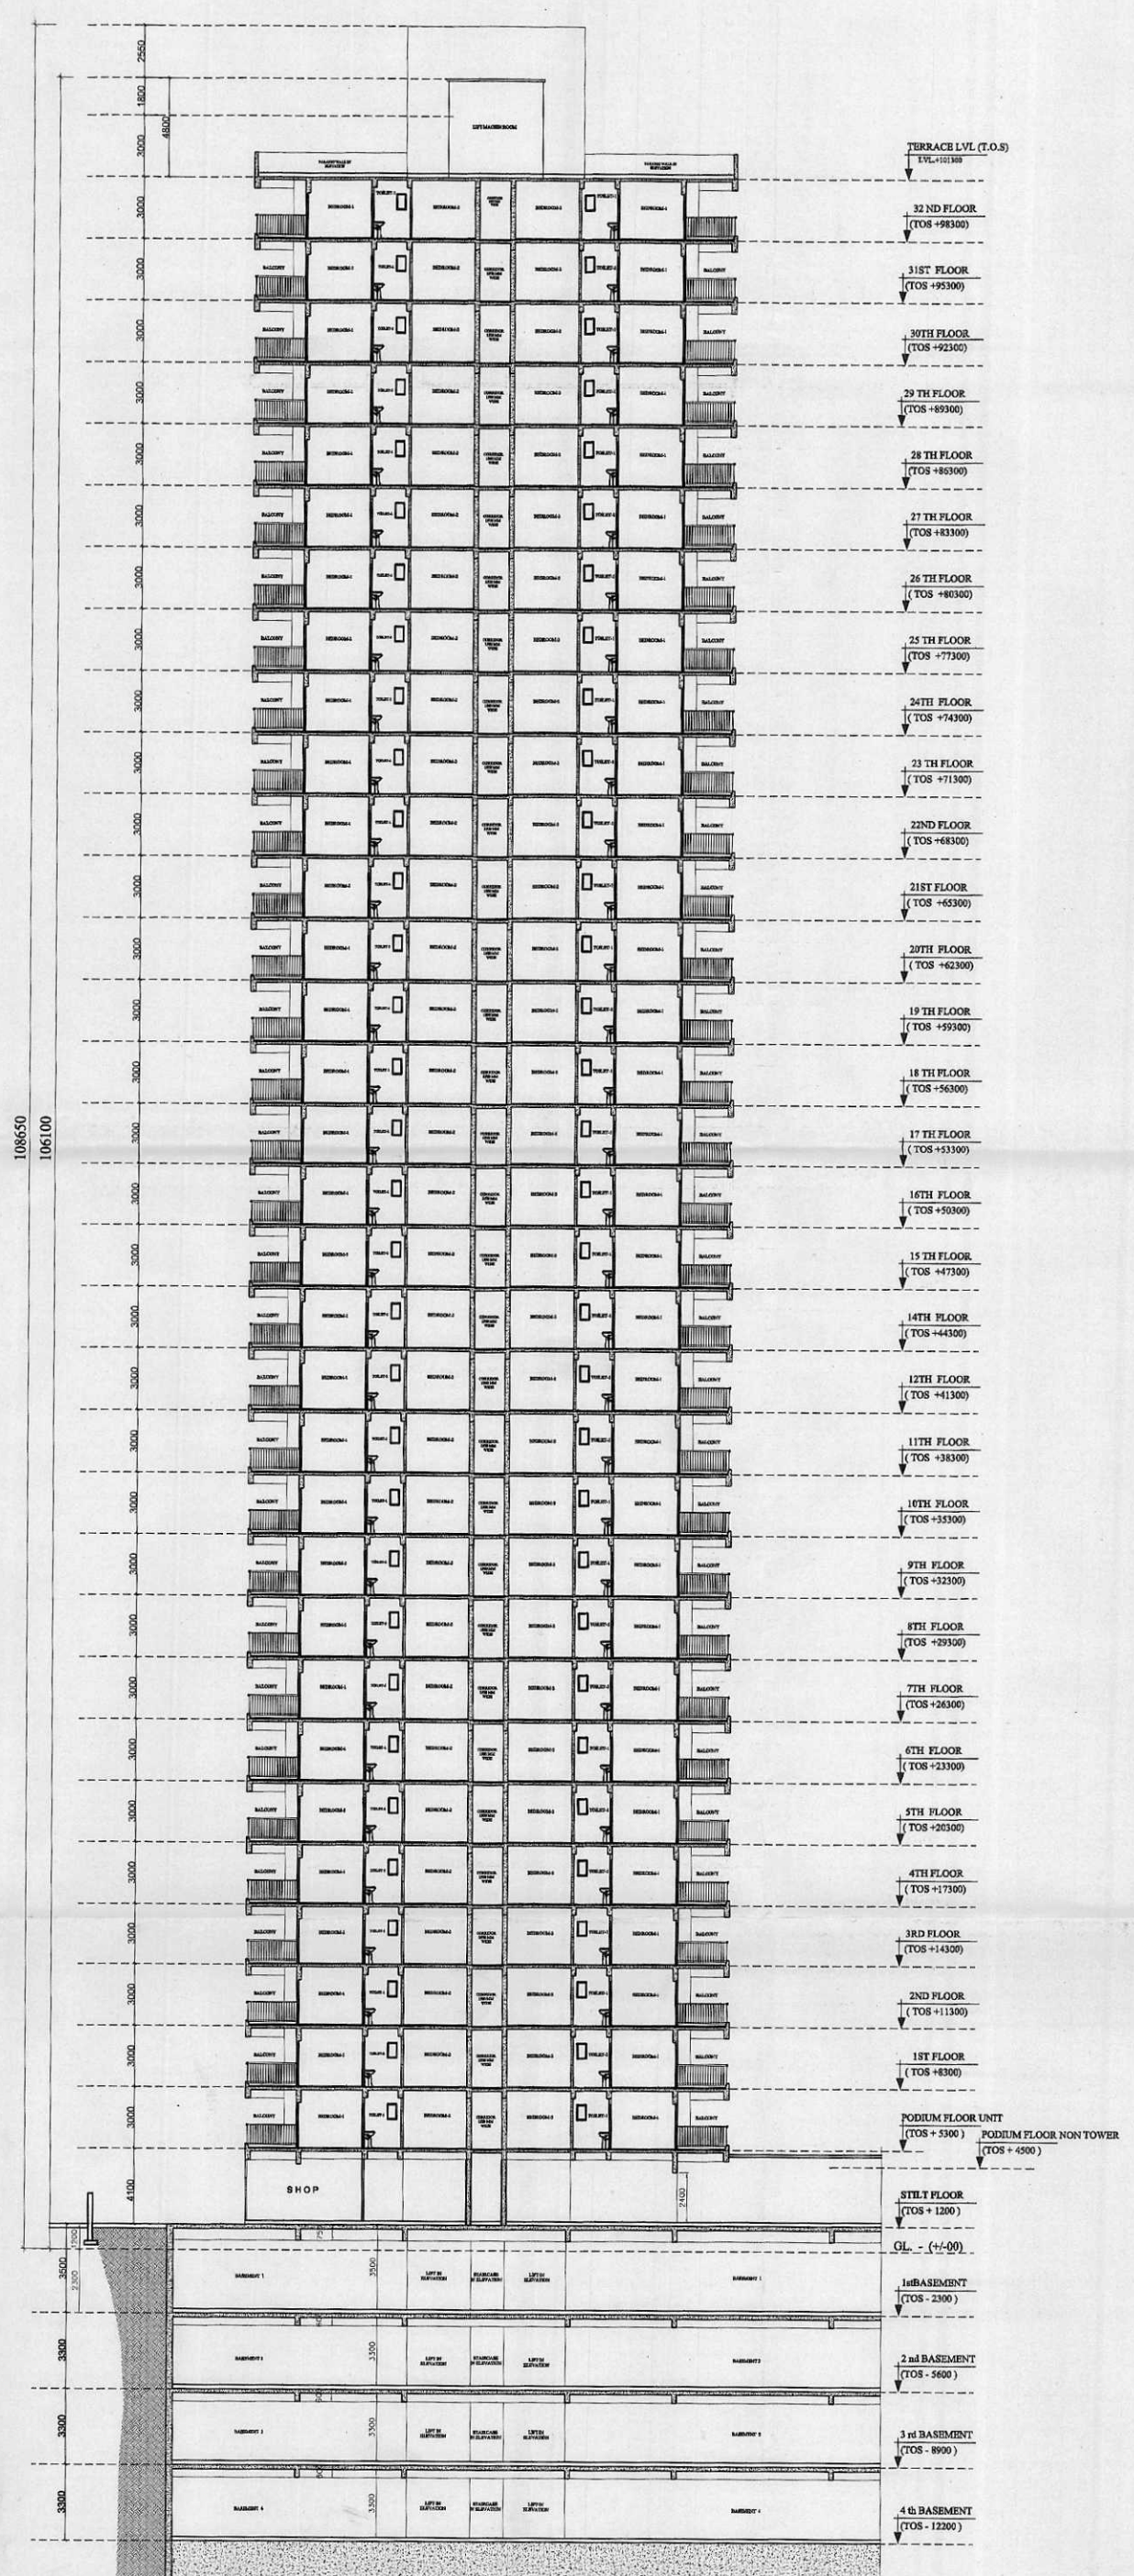

SECTION -XX

Greater Noida Industrial Dev. Authority
APPROVED
 Vide Letter No. 5567 Dated: 21.9.2017
 Valid up to Dated: 5 years
 Gen. Manager (Plng. & Arch.)
 Asstt. Arch.

CLIENT :- GAURSONS HI-TECH INFRASTRUCTURE (P) LIMITED
 GAUR BIZ PARK PLOT NO.- 1, ABHAY KHAND-II, INDIRAPURAM, GHAZIABAD

PROJECT :- GROUP HOUSING PROJECT - GAUR CITY, AT PLOT NO GC- 7/GH-01, SECTOR - 04, GREATER NOIDA

REVISD SUBMISSION DRAWING

SCALE :-

TITLE :- ELEVATION & SECTION

OWNER'S SIGN	ARCHITECT SIGN
For Gaursons Hi-Tech Infrastructure Pvt. Ltd.	KALASH AGGARWAL ARCHITECT (CA-20-1-1889) Gaur Biz Park, Plot No. 1, Indrapuram, Ghaziabad, Gzb.
GC-7 BLOCK - I	DRG. NO. :- SD-19