
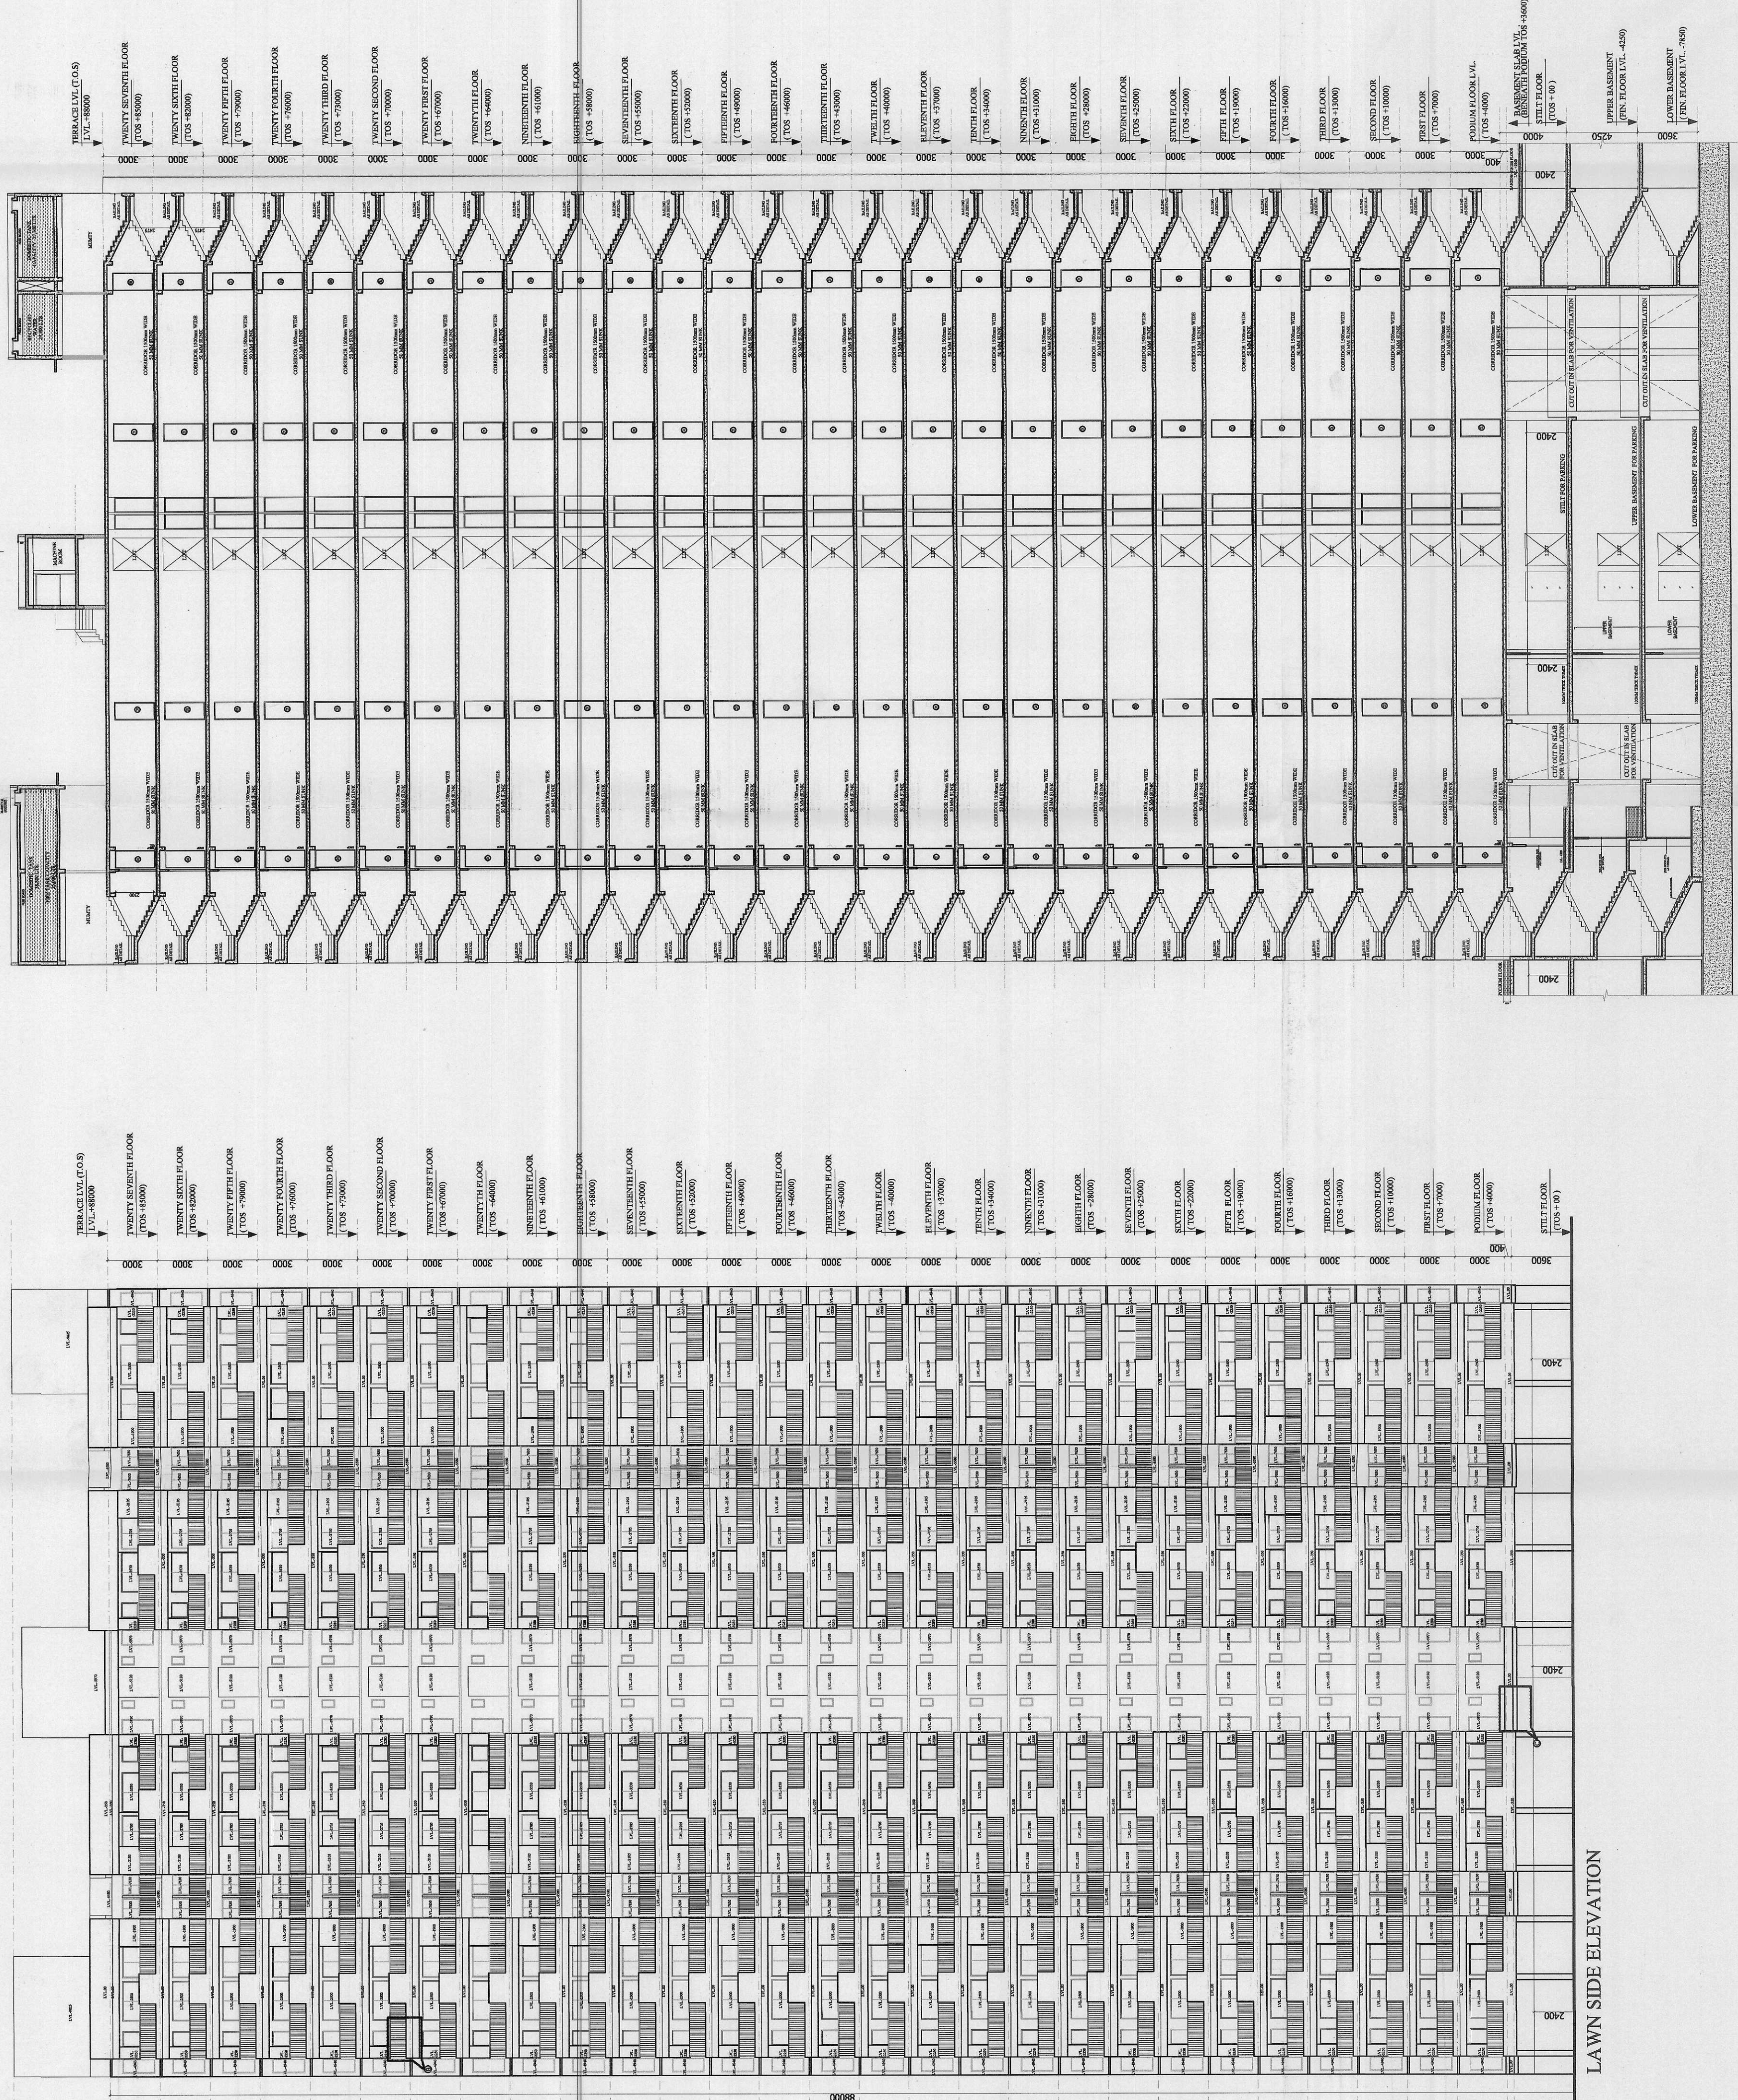
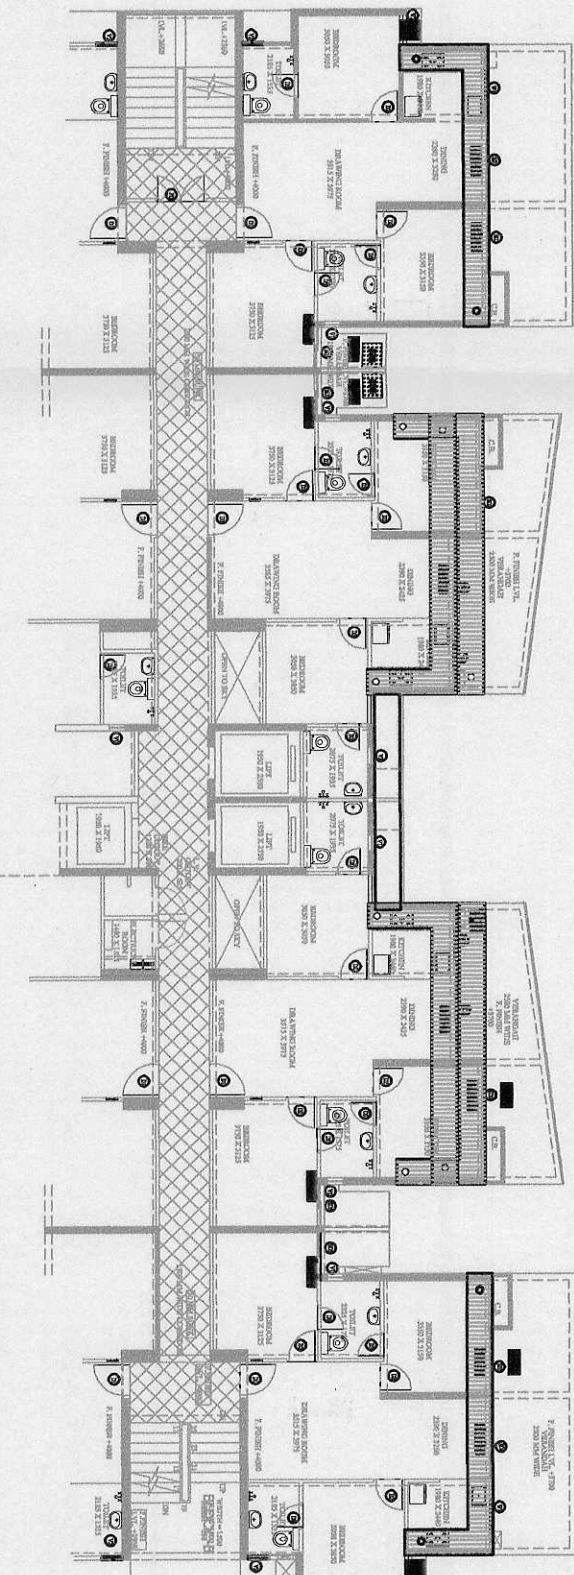


Greater Noida Industrial Dev. Authority
APPROVED
Drawing No. 1652/2017
Valid upto Date 5/10/25
DGM (Png)
Drawing Checked & Verified By
MGR-II

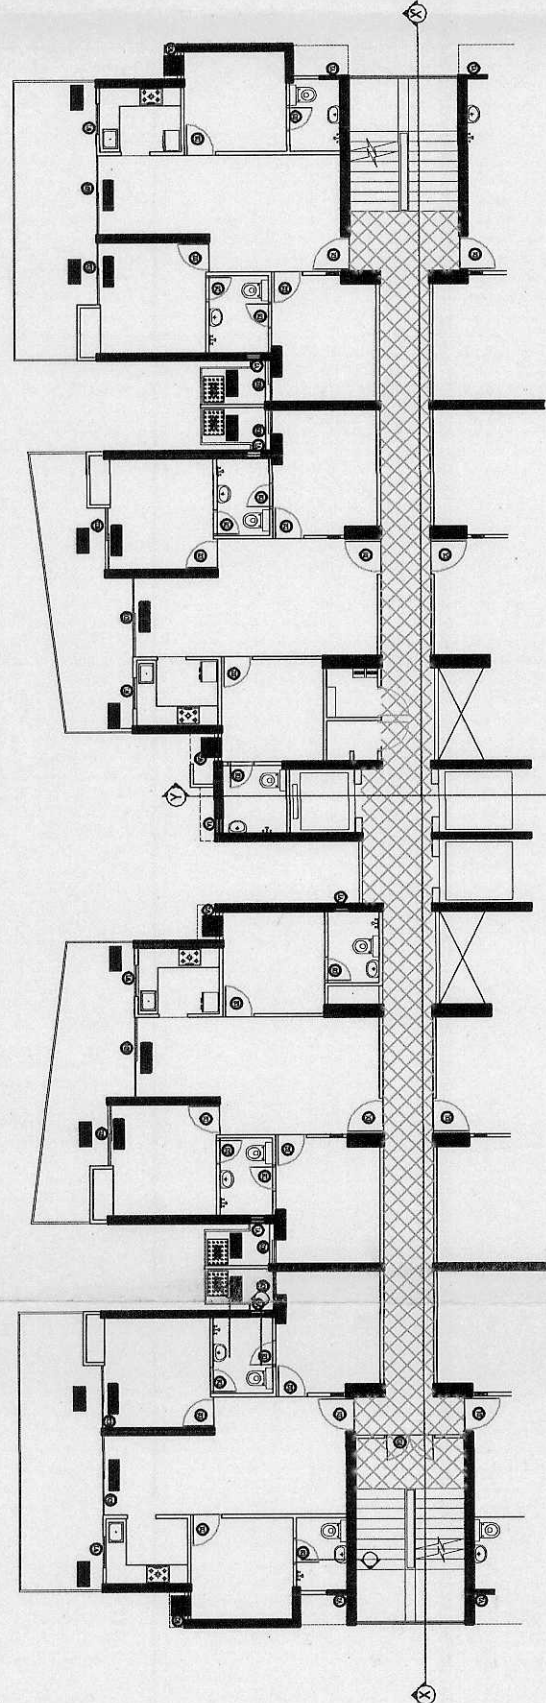

CLIENT :-
GAURSONS PROMOTERS PRIVATE LIMITED
Gaur Biz Park Plot No.-1, Abhay Khand-II,
Indrapuram, Ghaziabad

PROJECT :-
PROPOSED GROUP HOUSING PROJECT (GC-14)
GAUR CITY-2 AT PLOT NO - GC-12 & GC-14/GH-3,
SECTOR 16-C, GREATER NOIDA

■ REVISED SUBMISSION (GC-14)

SCALE :-
TITLE :-

ELEVATION & SECTION

OWNER'S SIGN ARCHITECT SIGN

KAILASH KASHYAP
ARCHITECT
(CA-59-10050)
Gaur Biz Park, Plot No.1
Abhay Khand-II, Indrapuram, Gh.

FOR GAURSONS PROMOTER PVT. LTD.
Signature

BLOCK - B

DRG. NO. :- RSD-12