




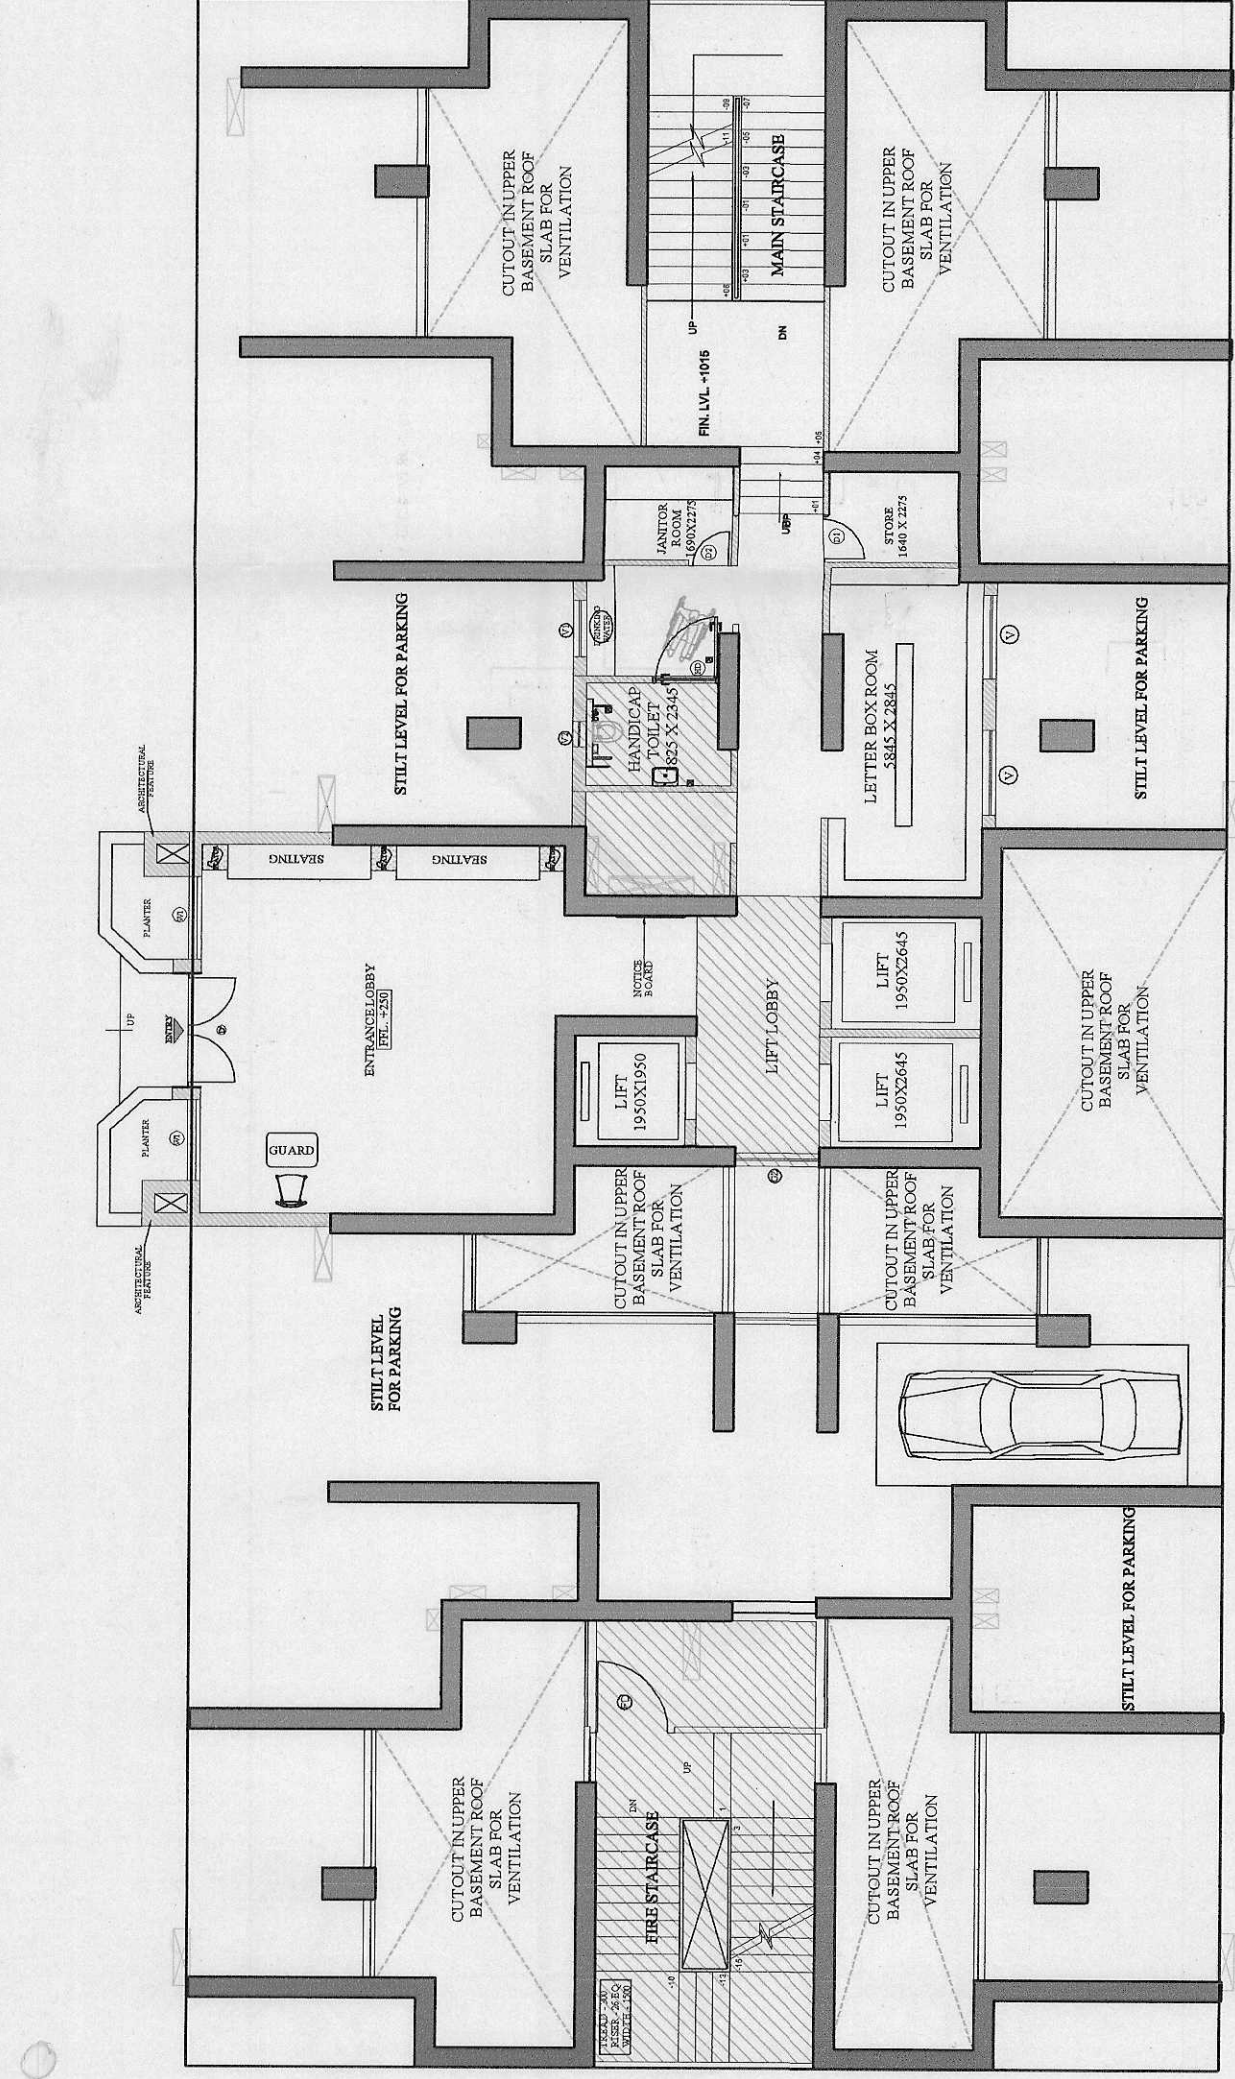


STILT FLOOR PLAN

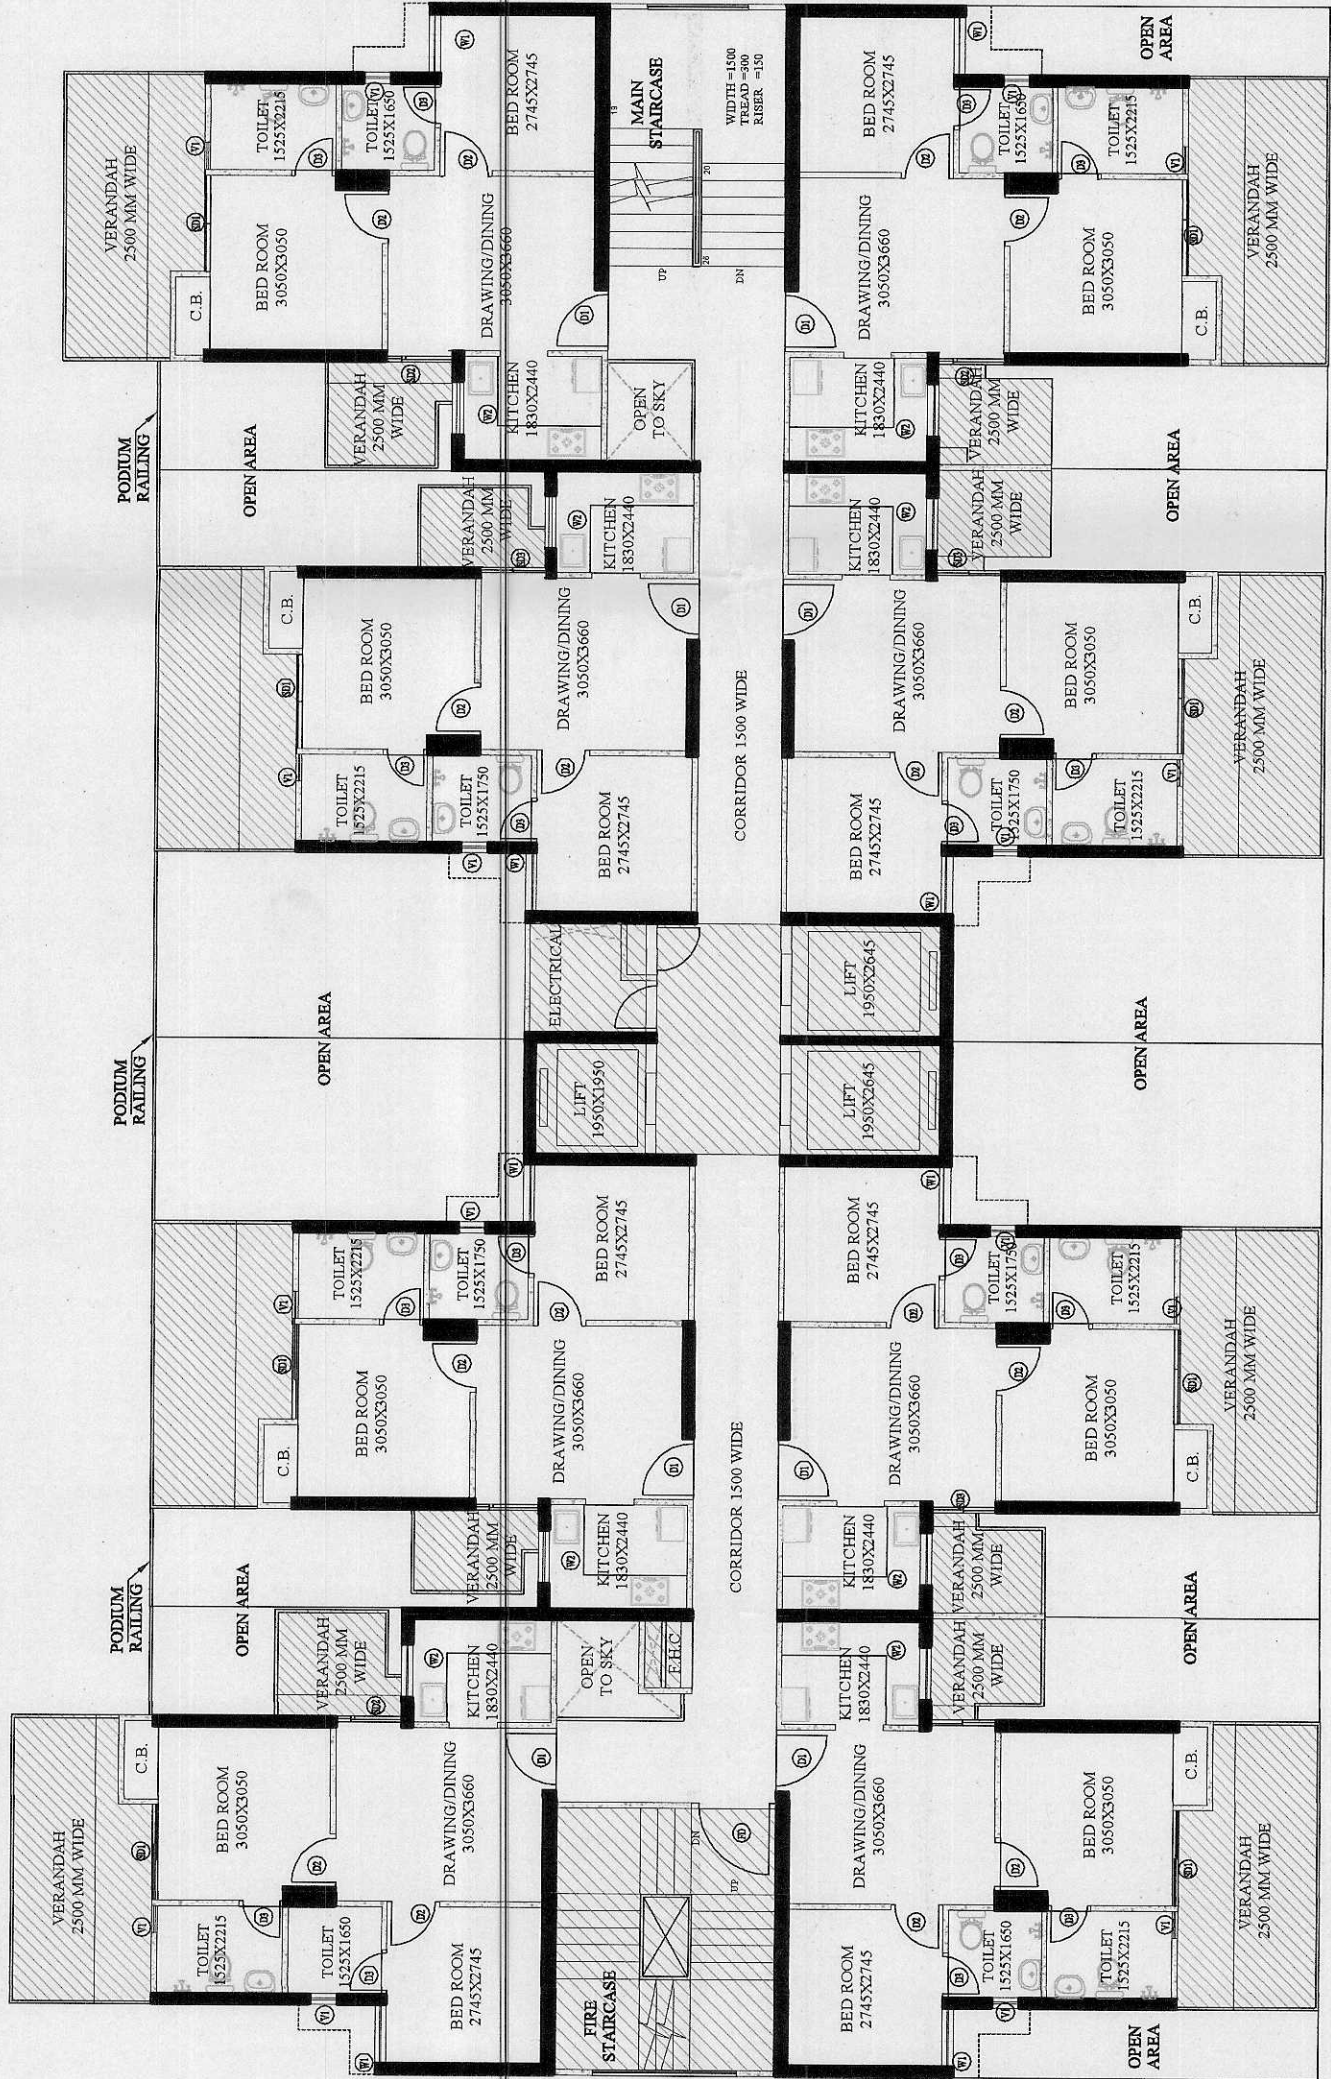


PODIUM FLOOR PLAN

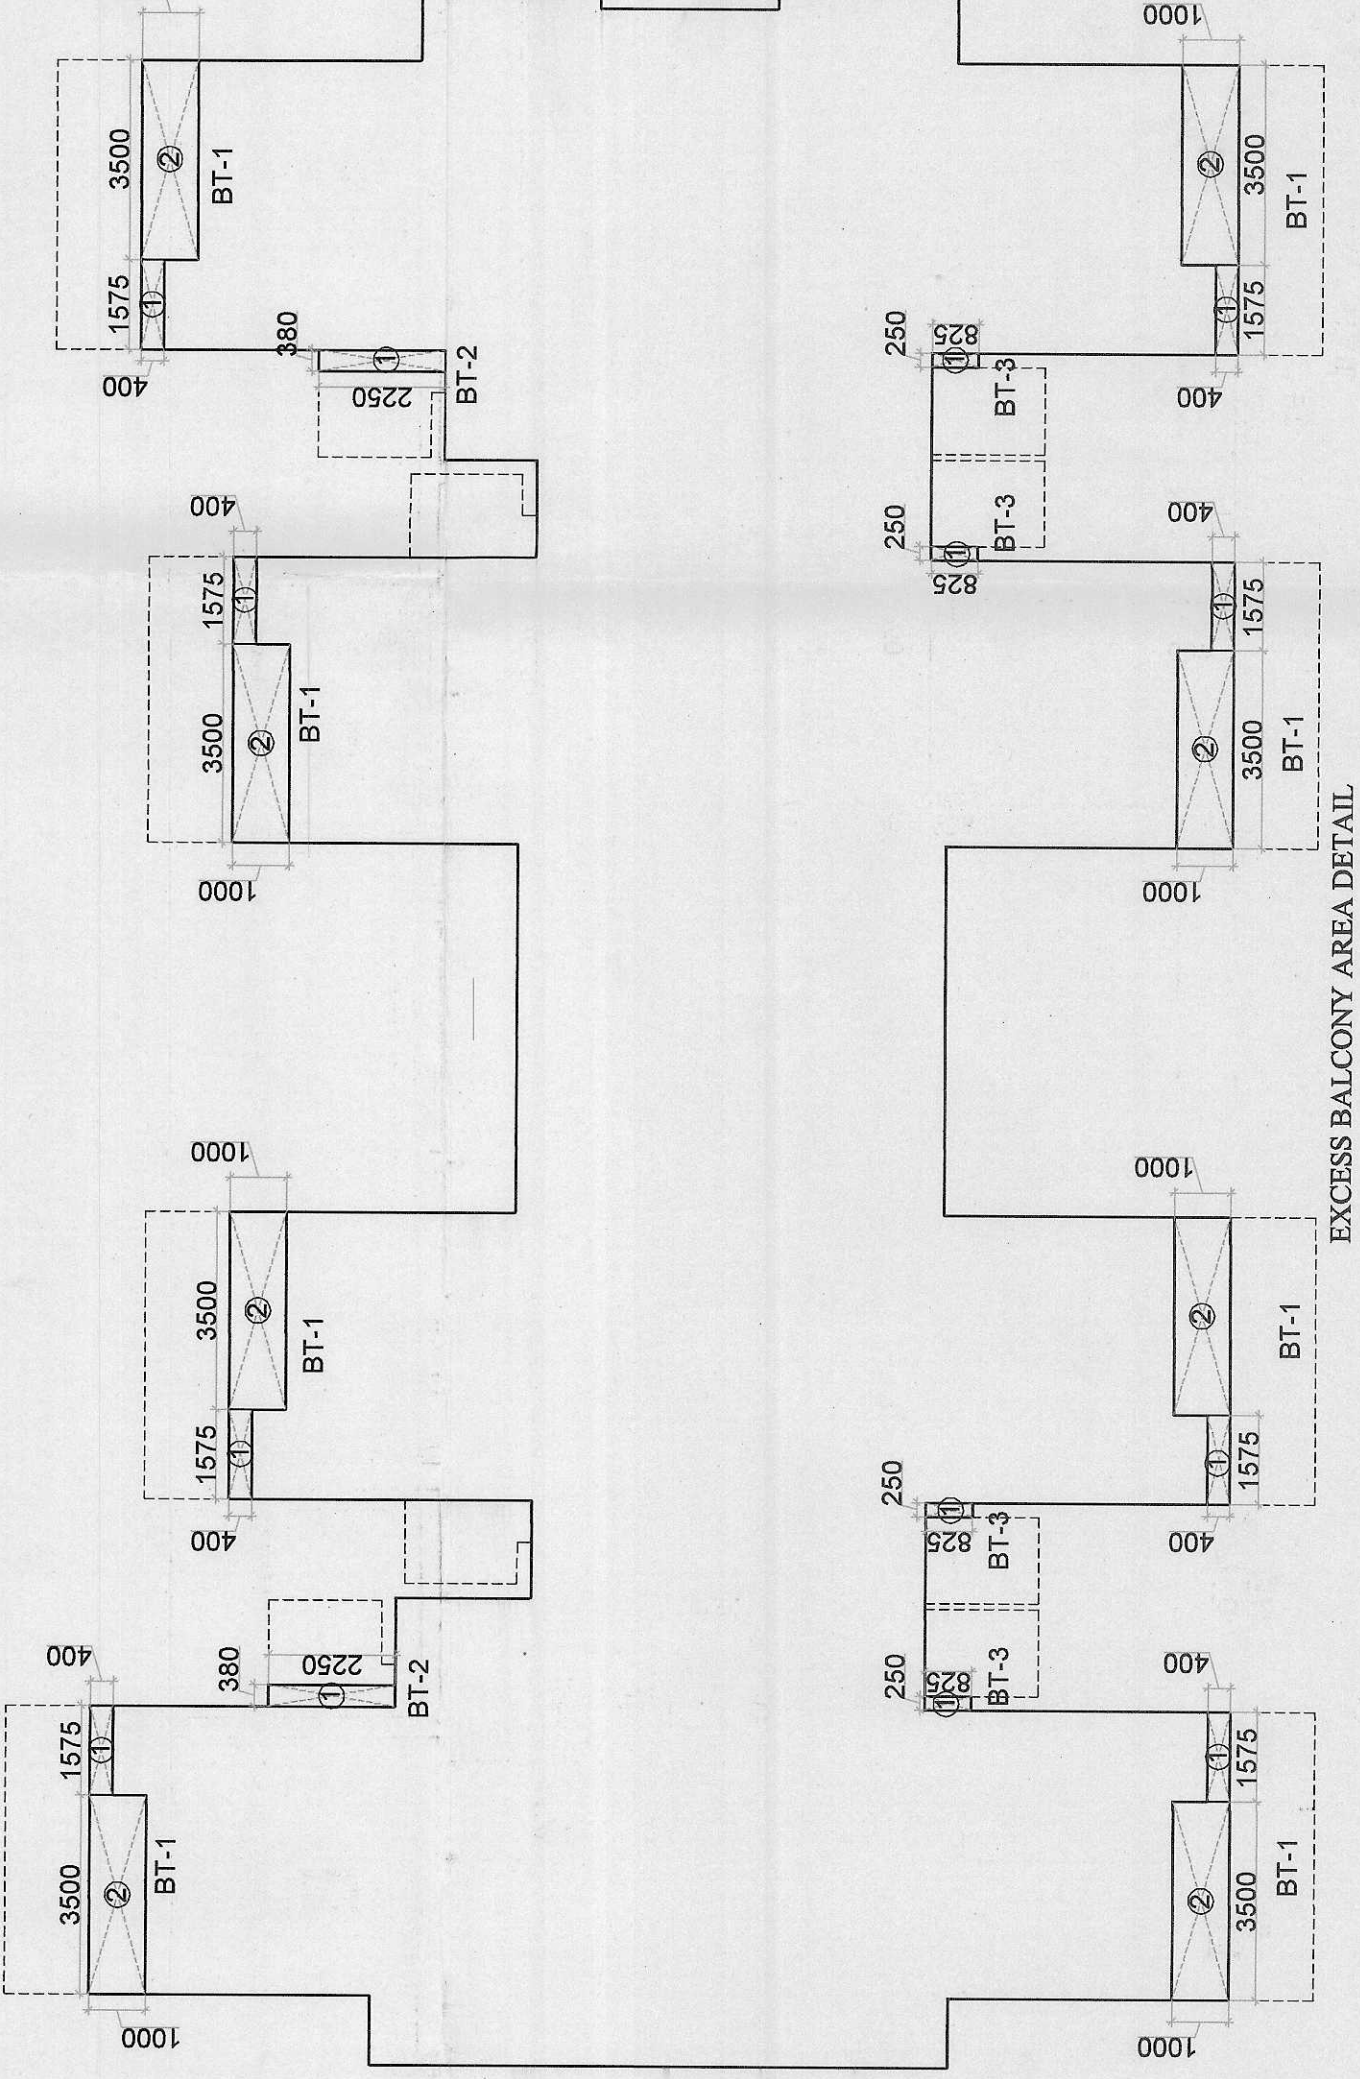


EXCESS BALCONY AREA DETAIL

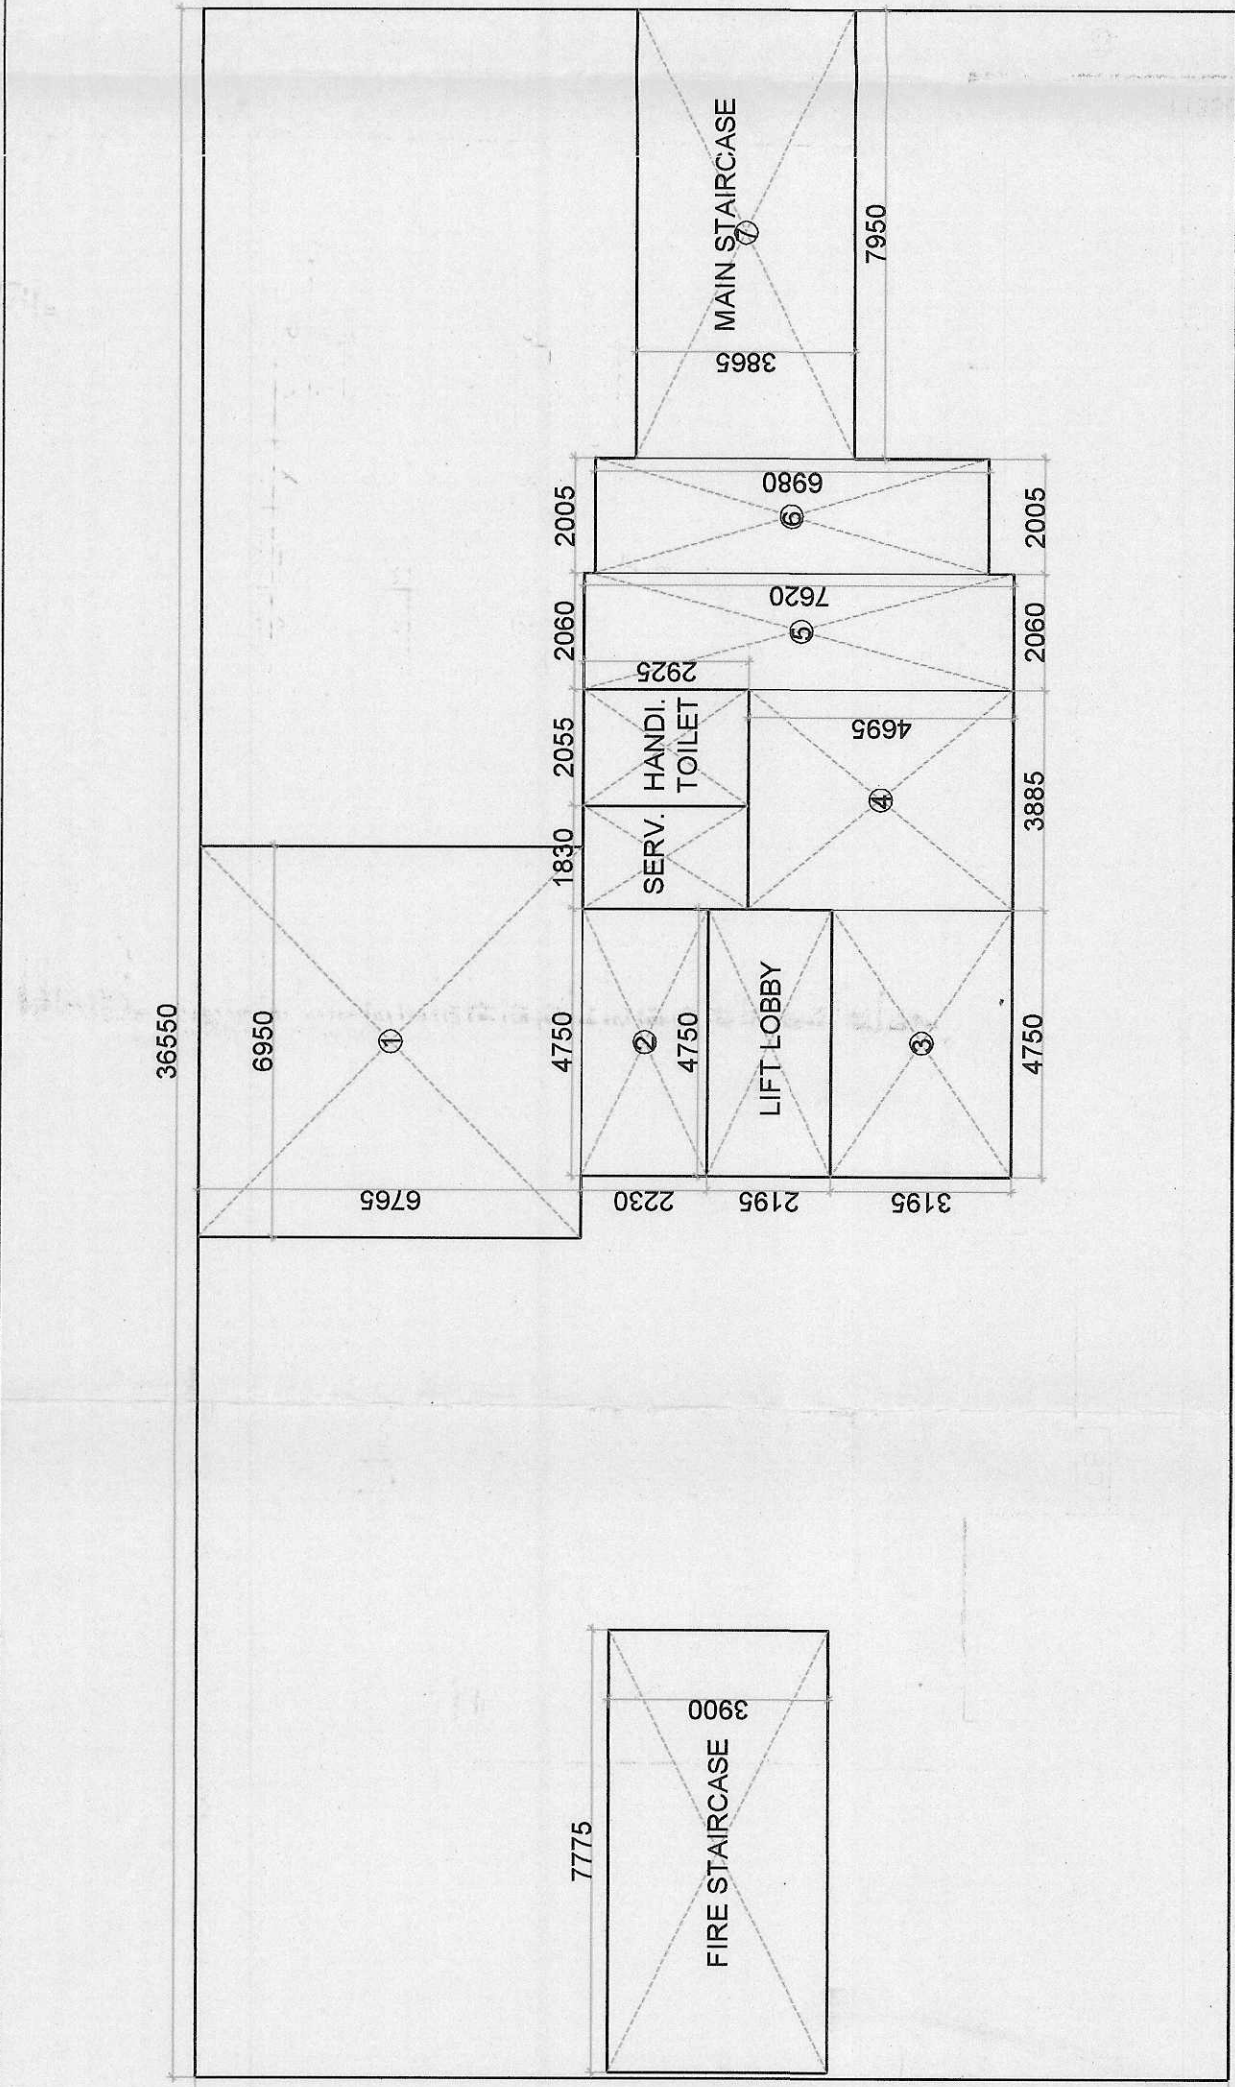

STILT FLOOR AREA DETAIL

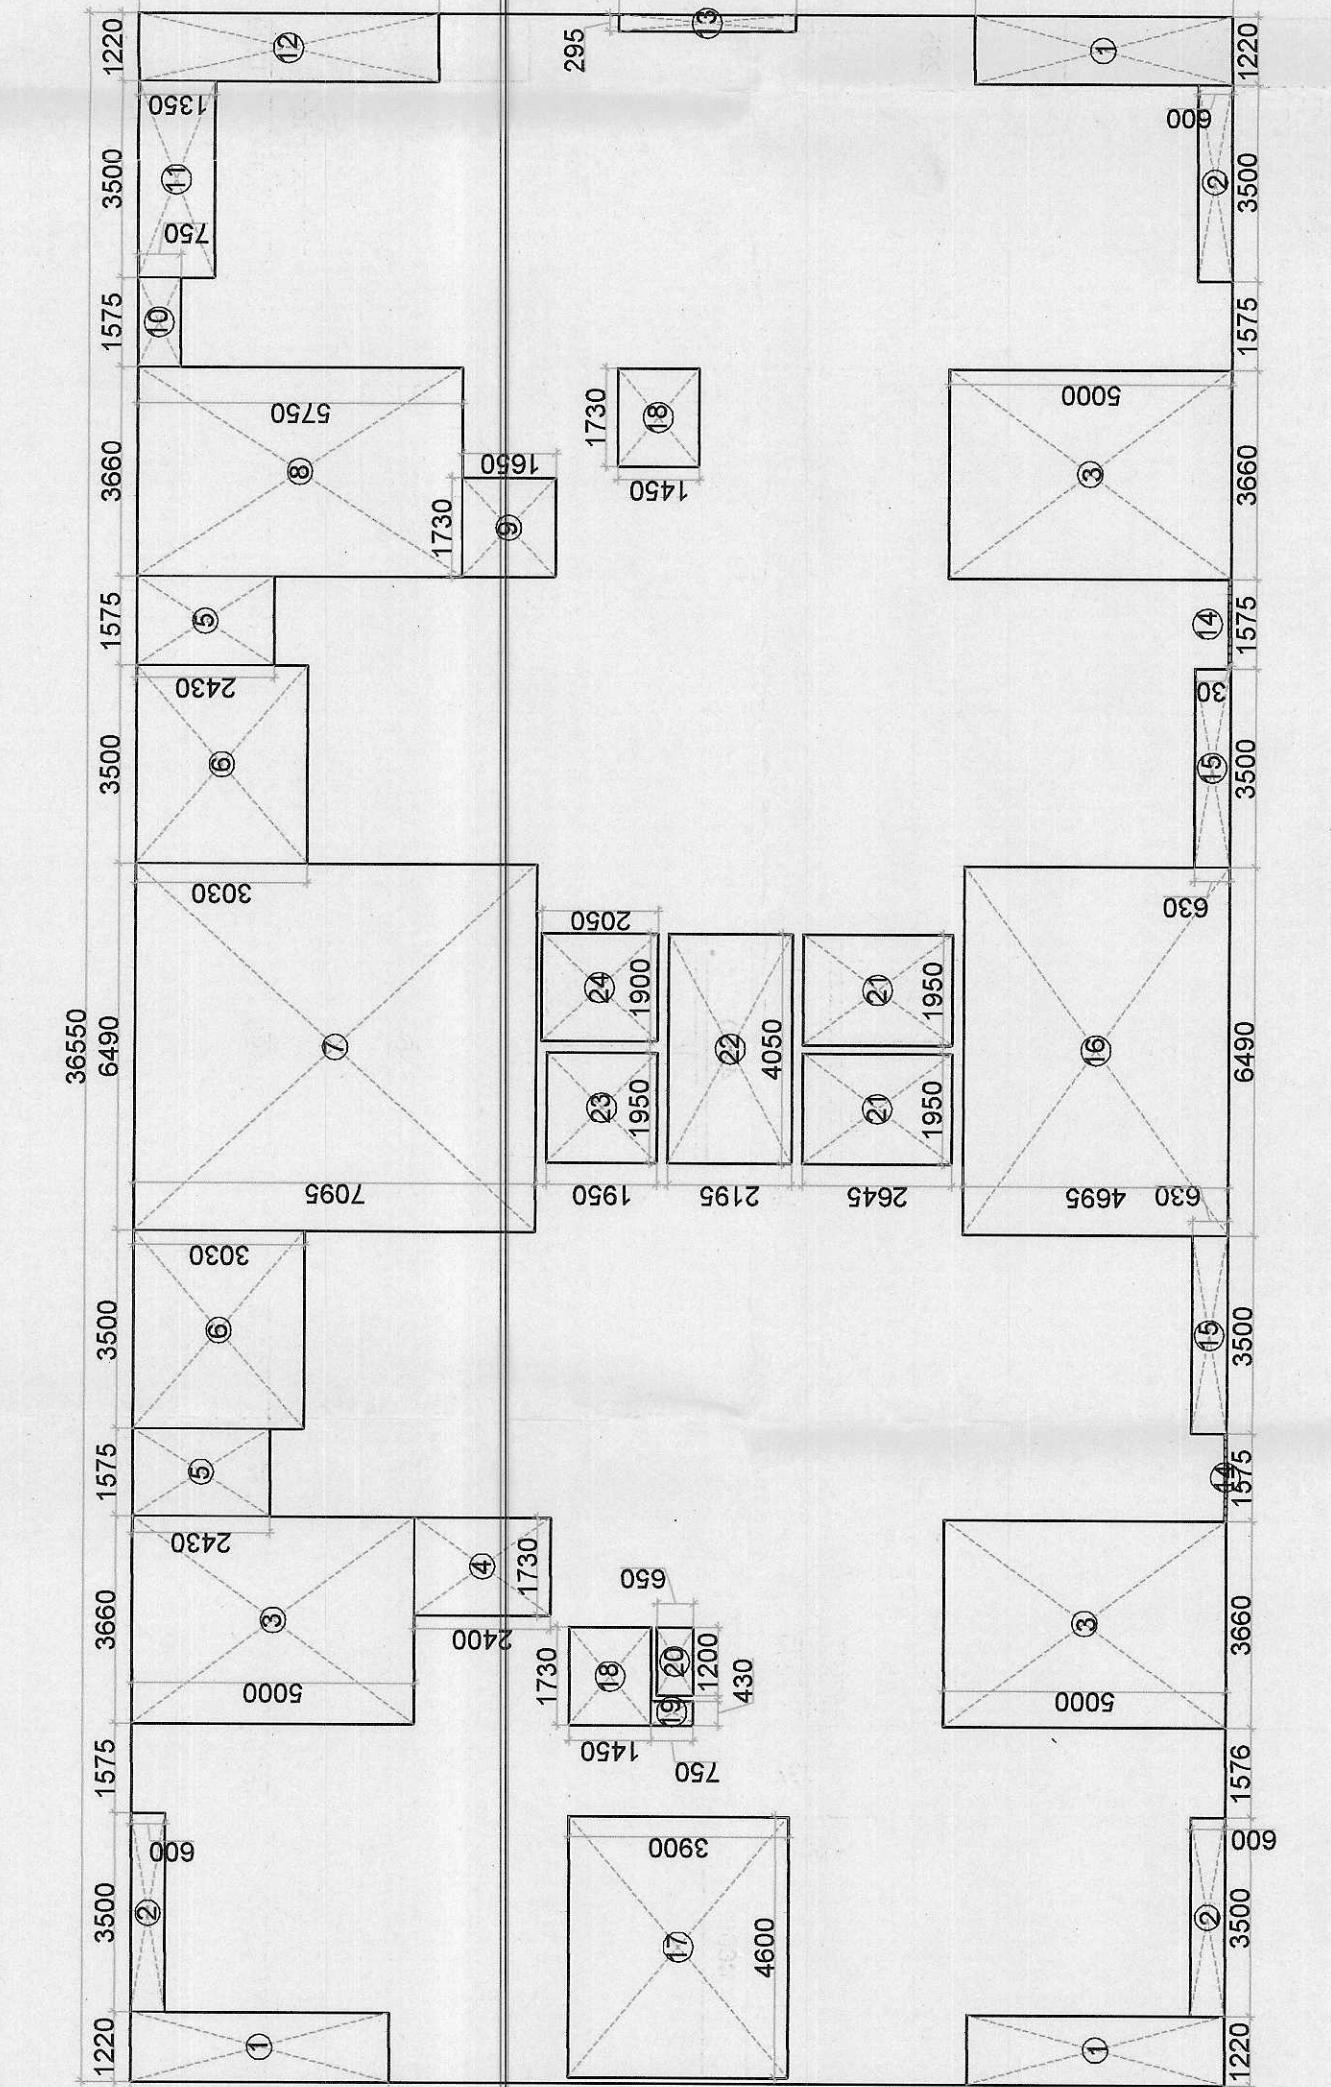

PODIUM FLOOR AREA DETAIL

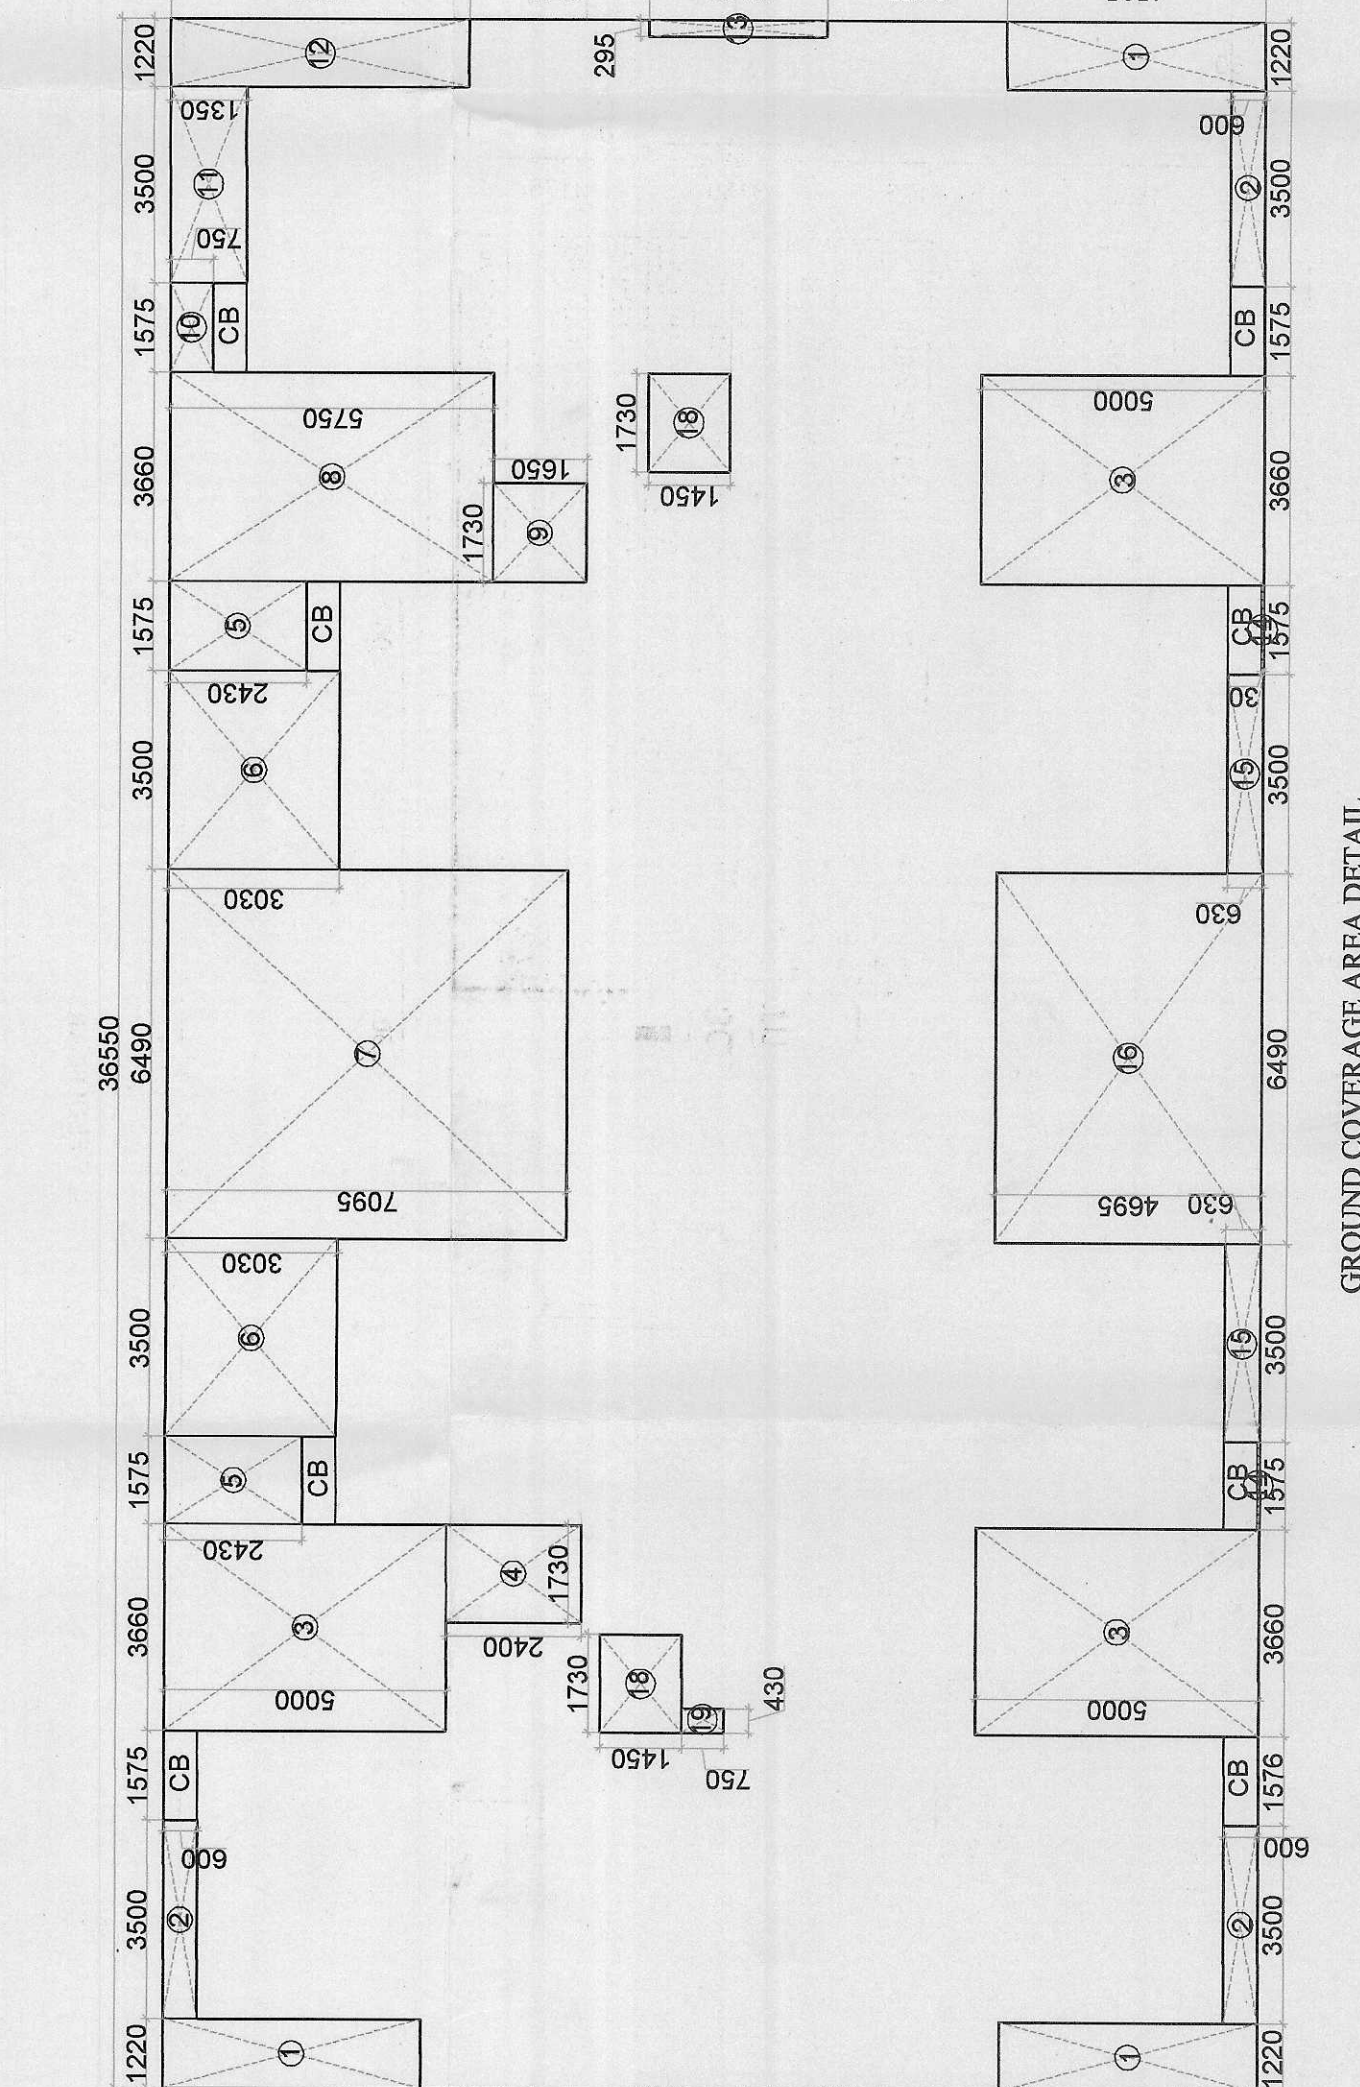

GROUND COVERAGE AREA DETAIL

| BLOCK - D & N                                                                |   |   |       |   |       |   |       |  |  | PODIUM FLOOR F.A.R.    |   |   |       |   |       |   |       |  |  | 15% PRESCRIBED FAR  |   |   |       |   |       |   |       |  |  |  |
|------------------------------------------------------------------------------|---|---|-------|---|-------|---|-------|--|--|------------------------|---|---|-------|---|-------|---|-------|--|--|---------------------|---|---|-------|---|-------|---|-------|--|--|--|
| GROUND COVERAGE AREA DETAIL                                                  |   |   |       |   |       |   |       |  |  | TOTAL AREA             |   |   |       |   |       |   |       |  |  | TOTAL AREA          |   |   |       |   |       |   |       |  |  |  |
| LESS AREA                                                                    |   |   |       |   |       |   |       |  |  | 36.550                 |   |   |       |   |       |   |       |  |  | 36.550              |   |   |       |   |       |   |       |  |  |  |
|                                                                              |   |   |       |   |       |   |       |  |  | X                      |   |   |       |   |       |   |       |  |  | X                   |   |   |       |   |       |   |       |  |  |  |
|                                                                              |   |   |       |   |       |   |       |  |  | =                      |   |   |       |   |       |   |       |  |  | =                   |   |   |       |   |       |   |       |  |  |  |
| 1                                                                            | 3 | X | 1.220 | X | 4.595 | = | 16.71 |  |  | 1                      | 3 | X | 1.220 | X | 4.595 | = | 16.71 |  |  | 1                   | 3 | X | 1.220 | X | 4.595 | = | 16.71 |  |  |  |
| 2                                                                            | 3 | X | 3.500 | X | 0.800 | = | 6.30  |  |  | 2                      | 3 | X | 3.500 | X | 0.800 | = | 6.30  |  |  | 2                   | 3 | X | 3.500 | X | 0.800 | = | 6.30  |  |  |  |
| 3                                                                            | 3 | X | 3.660 | X | 5.000 | = | 54.90 |  |  | 3                      | 3 | X | 3.660 | X | 5.000 | = | 54.90 |  |  | 3                   | 3 | X | 3.660 | X | 5.000 | = | 54.90 |  |  |  |
| 4                                                                            | 1 | X | 1.730 | X | 2.400 | = | 4.15  |  |  | 4                      | 1 | X | 1.730 | X | 2.400 | = | 4.15  |  |  | 4                   | 1 | X | 1.730 | X | 2.400 | = | 4.15  |  |  |  |
| 5                                                                            | 2 | X | 1.575 | X | 2.430 | = | 7.65  |  |  | 5                      | 2 | X | 1.575 | X | 2.430 | = | 7.65  |  |  | 5                   | 2 | X | 1.575 | X | 2.430 | = | 7.65  |  |  |  |
| 6                                                                            | 2 | X | 3.500 | X | 3.030 | = | 21.21 |  |  | 6                      | 2 | X | 3.500 | X | 3.030 | = | 21.21 |  |  | 6                   | 2 | X | 3.500 | X | 3.030 | = | 21.21 |  |  |  |
| 7                                                                            | 1 | X | 6.490 | X | 7.065 | = | 46.05 |  |  | 7                      | 1 | X | 6.490 | X | 7.065 | = | 46.05 |  |  | 7                   | 1 | X | 6.490 | X | 7.065 | = | 46.05 |  |  |  |
| 8                                                                            | 1 | X | 3.660 | X | 5.750 | = | 21.05 |  |  | 8                      | 1 | X | 3.660 | X | 5.750 | = | 21.05 |  |  | 8                   | 1 | X | 3.660 | X | 5.750 | = | 21.05 |  |  |  |
| 9                                                                            | 1 | X | 1.730 | X | 1.950 | = | 2.85  |  |  | 9                      | 1 | X | 1.730 | X | 1.950 | = | 2.85  |  |  | 9                   | 1 | X | 1.730 | X | 1.950 | = | 2.85  |  |  |  |
| 10                                                                           | 1 | X | 1.575 | X | 0.750 | = | 1.18  |  |  | 10                     | 1 | X | 1.575 | X | 0.750 | = | 1.18  |  |  | 10                  | 1 | X | 1.575 | X | 0.750 | = | 1.18  |  |  |  |
| 11                                                                           | 1 | X | 3.500 | X | 1.350 | = | 4.73  |  |  | 11                     | 1 | X | 3.500 | X | 1.350 | = | 4.73  |  |  | 11                  | 1 | X | 3.500 | X | 1.350 | = | 4.73  |  |  |  |
| 12                                                                           | 1 | X | 1.220 | X | 5.315 | = | 6.48  |  |  | 12                     | 1 | X | 1.220 | X | 5.315 | = | 6.48  |  |  | 12                  | 1 | X | 1.220 | X | 5.315 | = | 6.48  |  |  |  |
| 13                                                                           | 1 | X | 0.295 | X | 3.150 | = | 0.93  |  |  | 13                     | 1 | X | 0.295 | X | 3.150 | = | 0.93  |  |  | 13                  | 1 | X | 0.295 | X | 3.150 | = | 0.93  |  |  |  |
| 14                                                                           | 2 | X | 1.575 | X | 0.030 | = | 0.08  |  |  | 14                     | 2 | X | 1.575 | X | 0.030 | = | 0.08  |  |  | 14                  | 2 | X | 1.575 | X | 0.030 | = | 0.08  |  |  |  |
| 15                                                                           | 2 | X | 3.500 | X | 0.830 | = | 4.41  |  |  | 15                     | 2 | X | 3.500 | X | 0.830 | = | 4.41  |  |  | 15                  | 2 | X | 3.500 | X | 0.830 | = | 4.41  |  |  |  |
| 16                                                                           | 1 | X | 6.490 | X | 4.895 | = | 30.47 |  |  | 16                     | 1 | X | 6.490 | X | 4.895 | = | 30.47 |  |  | 16                  | 1 | X | 6.490 | X | 4.895 | = | 30.47 |  |  |  |
| 17                                                                           | 2 | X | 1.730 | X | 1.450 | = | 5.02  |  |  | 17                     | 2 | X | 1.730 | X | 1.450 | = | 5.02  |  |  | 17                  | 2 | X | 1.730 | X | 1.450 | = | 5.02  |  |  |  |
| 19                                                                           | 1 | X | 0.430 | X | 0.750 | = | 0.32  |  |  | 19                     | 1 | X | 0.430 | X | 0.750 | = | 0.32  |  |  | 19                  | 1 | X | 0.430 | X | 0.750 | = | 0.32  |  |  |  |
|                                                                              |   
| GROUND COVERAGE = TOTAL AREA (-) LESS AREA                                   |   |   |       |   |       |   |       |  |  | TOTAL AREA = 234.50    |   |   |       |   |       |   |       |  |  | TOTAL AREA = 280.13 |   |   |       |   |       |   |       |  |  |  |
| = 708.34 - 234.50 = 473.83                                                   |   |   
| OTHERS GROUND COVERAGE AREA                                                  |   |   
| EXCESS BALCONY AREA                                                          |   |   
| NET GROUND COVERAGE AREA = TOTAL GROUND COVERAGE (+) EXCESS BALCONY COVERAGE |   |   
|                                                                              |   |   |       |   |       |   |       |  |  | 473.83 + 8.89 = 482.73 |   |   
| STILT FLOOR AREA DETAILS                                                     |   |   
| TOTAL AREA = 36.550                                                          |   |   |       |   |       |   |       |  |  | X 18.280 = 668.13      |   |   
| STILT FAR AREA DETAIL                                                        |   |   
| 1                                                                            | 1 | X | 6.950 | X | 6.795 | = | 47.02 |  |  | 1                      | 1 | X | 6.950 | X | 6.795 | = | 47.02 |  |  | 1                   | 1 | X | 6.950 | X | 6.795 | = | 47.02 |  |  |  |
| 2                                                                            | 1 | X | 4.750 | X | 2.250 | = | 10.56 |  |  | 2                      | 1 | X | 4.750 | X | 2.250 | = | 10.56 |  |  | 2                   | 1 | X | 4.750 | X | 2.250 | = | 10.56 |  |  |  |
| 3                                                                            | 1 | X | 3.885 | X | 3.156 | = | 15.18 |  |  | 3                      | 1 | X | 3.885 | X | 3.156 | = | 15.18 |  |  | 3                   | 1 | X | 3.885 | X | 3.156 | = | 15.18 |  |  |  |
| 4                                                                            | 1 | X | 3.885 | X | 4.995 | = | 18.24 |  |  | 4                      | 1 | X | 3.885 | X | 4.995 | = | 18.24 |  |  | 4                   | 1 | X | 3.885 | X | 4.995 | = | 18.24 |  |  |  |
| 5                                                                            | 1 | X | 2.060 | X | 7.520 | = | 15.70 |  |  | 5                      | 1 | X | 2.060 | X | 7.520 | = | 15.70 |  |  | 5                   | 1 | X | 2.060 | X | 7.520 | = | 15.70 |  |  |  |
| 6                                                                            | 1 | X | 2.035 | X | 6.990 | = | 13.96 |  |  | 6                      | 1 | X | 2.035 | X | 6.990 | = | 13.96 |  |  | 6                   | 1 | X | 2.035 | X | 6.990 | = | 13.96 |  |  |  |
| 7                                                                            | 1 | X | 7.750 | X | 3.995 | = | 30.73 |  |  | 7                      | 1 | X | 7.750 | X | 3.995 | = | 30.73 |  |  | 7                   | 1 | X | 7.750 | X | 3.995 | = | 30.73 |  |  |  |
| TOTAL = 151.44                                                               |   |   
| STILT 15% PRESCRIBED FAR AREA DETAIL                                         |   |   
| LIFT LOBBY 1 4.750 X 2.105 = 10.00                                           |   |   
| SERVICES 1 1.930 X 2.825 = 5.46                                              |   |   
| H TOILET 1 2.055 X 2.925 = 6.01                                              |   |   
| FIRE STAIR 1 1.775 X 3.900 = 6.92                                            |   |   
| TOTAL = 49.47                                                                |   |   
| STILT NON FAR AREA DETAILS                                                   |   |   
| 1 TOTAL STILT AREA = 668.13                                                  |   |   
| 2 TOTAL STILT FAR AREA = 151.44                                              |   |   
| 3 TOTAL STILT 15% FAR AREA = 52.11                                           |   |   
| TOTAL STILT NON FAR AREA = STILT AREA (-) STILT FAR (-) STILT 15% FAR AREA   |   |   
| = 668.13 - 151.44 - 52.11 = 464.58                                           |   |   
| MULTI MACHINE ROOM & WATER TANK 15% PRE FAR                                  |   |   
| MULTI 1 1 8.225 X 4.360 = 35.86                                              |   |   
| MULTI 2 1 8.225 X 3.910 = 29.89                                              |   |   
| WATER TANK -1 1 8.225 X 4.360 = 35.86                                        |   |   
| WATER TANK -2 1 8.225 X 3.910 = 29.89                                        |   |   
| MACHINE RW. 1 4.450 X 7.590 = 33.78                                          |   |   
| TOTAL = 164.88                                                               |   |   

| BLOCK - D & N                                                                |   |   |       |   |       |   |       |  |  | PODIUM FLOOR F.A.R.    |   |   |       |   |       |   |       |  |  | 15% PRESCRIBED FAR  |   |   |       |   |       |   |       |  |  |  |
|------------------------------------------------------------------------------|---|---|-------|---|-------|---|-------|--|--|------------------------|---|---|-------|---|-------|---|-------|--|--|---------------------|---|---|-------|---|-------|---|-------|--|--|--|
| GROUND COVERAGE AREA DETAIL                                                  |   |   |       |   |       |   |       |  |  | TOTAL AREA             |   |   |       |   |       |   |       |  |  | TOTAL AREA          |   |   |       |   |       |   |       |  |  |  |
| LESS AREA                                                                    |   |   |       |   |       |   |       |  |  | 36.550                 |   |   |       |   |       |   |       |  |  | 36.550              |   |   |       |   |       |   |       |  |  |  |
|                                                                              |   |   |       |   |       |   |       |  |  | X                      |   |   |       |   |       |   |       |  |  | X                   |   |   |       |   |       |   |       |  |  |  |
|                                                                              |   |   |       |   |       |   |       |  |  | =                      |   |   |       |   |       |   |       |  |  | =                   |   |   |       |   |       |   |       |  |  |  |
| 1                                                                            | 3 | X | 1.220 | X | 4.595 | = | 16.71 |  |  | 1                      | 3 | X | 1.220 | X | 4.595 | = | 16.71 |  |  | 1                   | 3 | X | 1.220 | X | 4.595 | = | 16.71 |  |  |  |
| 2                                                                            | 3 | X | 3.500 | X | 0.800 | = | 6.30  |  |  | 2                      | 3 | X | 3.500 | X | 0.800 | = | 6.30  |  |  | 2                   | 3 | X | 3.500 | X | 0.800 | = | 6.30  |  |  |  |
| 3                                                                            | 3 | X | 3.660 | X | 5.000 | = | 54.90 |  |  | 3                      | 3 | X | 3.660 | X | 5.000 | = | 54.90 |  |  | 3                   | 3 | X | 3.660 | X | 5.000 | = | 54.90 |  |  |  |
| 4                                                                            | 1 | X | 1.730 | X | 2.400 | = | 4.15  |  |  | 4                      | 1 | X | 1.730 | X | 2.400 | = | 4.15  |  |  | 4                   | 1 | X | 1.730 | X | 2.400 | = | 4.15  |  |  |  |
| 5                                                                            | 2 | X | 1.575 | X | 2.430 | = | 7.65  |  |  | 5                      | 2 | X | 1.575 | X | 2.430 | = | 7.65  |  |  | 5                   | 2 | X | 1.575 | X | 2.430 | = | 7.65  |  |  |  |
| 6                                                                            | 2 | X | 3.500 | X | 3.030 | = | 21.21 |  |  | 6                      | 2 | X | 3.500 | X | 3.030 | = | 21.21 |  |  | 6                   | 2 | X | 3.500 | X | 3.030 | = | 21.21 |  |  |  |
| 7                                                                            | 1 | X | 6.490 | X | 7.065 | = | 46.05 |  |  | 7                      | 1 | X | 6.490 | X | 7.065 | = | 46.05 |  |  | 7                   | 1 | X | 6.490 | X | 7.065 | = | 46.05 |  |  |  |
| 8                                                                            | 1 | X | 3.660 | X | 5.750 | = | 21.05 |  |  | 8                      | 1 | X | 3.660 | X | 5.750 | = | 21.05 |  |  | 8                   | 1 | X | 3.660 | X | 5.750 | = | 21.05 |  |  |  |
| 9                                                                            | 1 | X | 1.730 | X | 1.950 | = | 2.85  |  |  | 9                      | 1 | X | 1.730 | X | 1.950 | = | 2.85  |  |  | 9                   | 1 | X | 1.730 | X | 1.950 | = | 2.85  |  |  |  |
| 10                                                                           | 1 | X | 1.575 | X | 0.750 | = | 1.18  |  |  | 10                     | 1 | X | 1.575 | X | 0.750 | = | 1.18  |  |  | 10                  | 1 | X | 1.575 | X | 0.750 | = | 1.18  |  |  |  |
| 11                                                                           | 1 | X | 3.500 | X | 1.350 | = | 4.73  |  |  | 11                     | 1 | X | 3.500 | X | 1.350 | = | 4.73  |  |  | 11                  | 1 | X | 3.500 | X | 1.350 | = | 4.73  |  |  |  |
| 12                                                                           | 1 | X | 1.220 | X | 5.315 | = | 6.48  |  |  | 12                     | 1 | X | 1.220 | X | 5.315 | = | 6.48  |  |  | 12                  | 1 | X | 1.220 | X | 5.315 | = | 6.48  |  |  |  |
| 13                                                                           | 1 | X | 0.295 | X | 3.150 | = | 0.93  |  |  | 13                     | 1 | X | 0.295 | X | 3.150 | = | 0.93  |  |  | 13                  | 1 | X | 0.295 | X | 3.150 | = | 0.93  |  |  |  |
| 14                                                                           | 2 | X | 1.575 | X | 0.030 | = | 0.08  |  |  | 14                     | 2 | X | 1.575 | X | 0.030 | = | 0.08  |  |  | 14                  | 2 | X | 1.575 | X | 0.030 | = | 0.08  |  |  |  |
| 15                                                                           | 2 | X | 3.500 | X | 0.830 | = | 4.41  |  |  | 15                     | 2 | X | 3.500 | X | 0.830 | = | 4.41  |  |  | 15                  | 2 | X | 3.500 | X | 0.830 | = | 4.41  |  |  |  |
| 16                                                                           | 1 | X | 6.490 | X | 4.895 | = | 30.47 |  |  | 16                     | 1 | X | 6.490 | X | 4.895 | = | 30.47 |  |  | 16                  | 1 | X | 6.490 | X | 4.895 | = | 30.47 |  |  |  |
| 17                                                                           | 2 | X | 1.730 | X | 1.450 | = | 5.02  |  |  | 17                     | 2 | X | 1.730 | X | 1.450 | = | 5.02  |  |  | 17                  | 2 | X | 1.730 | X | 1.450 | = | 5.02  |  |  |  |
| 19                                                                           | 1 | X | 0.430 | X | 0.750 | = | 0.32  |  |  | 19                     | 1 | X | 0.430 | X | 0.750 | = | 0.32  |  |  | 19                  | 1 | X | 0.430 | X | 0.750 | = | 0.32  |  |  |  |
|                                                                              |   
| GROUND COVERAGE = TOTAL AREA (-) LESS AREA                                   |   |   |       |   |       |   |       |  |  | TOTAL AREA = 234.50    |   |   |       |   |       |   |       |  |  | TOTAL AREA = 280.13 |   |   |       |   |       |   |       |  |  |  |
| = 708.34 - 234.50 = 473.83                                                   |   |   
| OTHERS GROUND COVERAGE AREA                                                  |   |   
| EXCESS BALCONY AREA                                                          |   |   
| NET GROUND COVERAGE AREA = TOTAL GROUND COVERAGE (+) EXCESS BALCONY COVERAGE |   |   
|                                                                              |   |   |       |   |       |   |       |  |  | 473.83 + 8.89 = 482.73 |   |   
| STILT FLOOR AREA DETAILS                                                     |   |   
| TOTAL AREA = 36.550                                                          |   |   |       |   |       |   |       |  |  | X 18.280 = 668.13      |   |   
| STILT FAR AREA DETAIL                                                        |   |   
| 1                                                                            | 1 | X | 6.950 | X | 6.795 | = | 47.02 |  |  | 1                      | 1 | X | 6.950 | X | 6.795 | = | 47.02 |  |  | 1                   | 1 | X | 6.950 | X | 6.795 | = | 47.02 |  |  |  |
| 2                                                                            | 1 | X | 4.750 | X | 2.250 | = | 10.56 |  |  | 2                      | 1 | X | 4.750 | X | 2.250 | = | 10.56 |  |  | 2                   | 1 | X | 4.750 | X | 2.250 | = | 10.56 |  |  |  |
| 3                                                                            | 1 | X | 3.885 | X | 3.156 | = | 15.18 |  |  | 3                      | 1 | X | 3.885 | X | 3.156 | = | 15.18 |  |  | 3                   | 1 | X | 3.885 | X | 3.156 | = | 15.18 |  |  |  |
| 4                                                                            | 1 | X | 3.885 | X | 4.995 | = | 18.24 |  |  | 4                      | 1 | X | 3.885 | X | 4.995 | = | 18.24 |  |  | 4                   | 1 | X | 3.885 | X | 4.995 | = | 18.24 |  |  |  |
| 5                                                                            | 1 | X | 2.060 | X | 7.520 | = | 15.70 |  |  | 5                      | 1 | X | 2.060 | X | 7.520 | = | 15.70 |  |  | 5                   | 1 | X | 2.060 | X | 7.520 | = | 15.70 |  |  |  |
| 6                                                                            | 1 | X | 2.035 | X | 6.990 | = | 13.96 |  |  | 6                      | 1 | X | 2.035 | X | 6.990 | = | 13.96 |  |  | 6                   | 1 | X | 2.035 | X | 6.990 | = | 13.96 |  |  |  |
| 7                                                                            | 1 | X | 7.750 | X | 3.995 | = | 30.73 |  |  | 7                      | 1 | X | 7.750 | X | 3.995 | = | 30.73 |  |  | 7                   | 1 | X | 7.750 | X | 3.995 | = | 30.73 |  |  |  |