
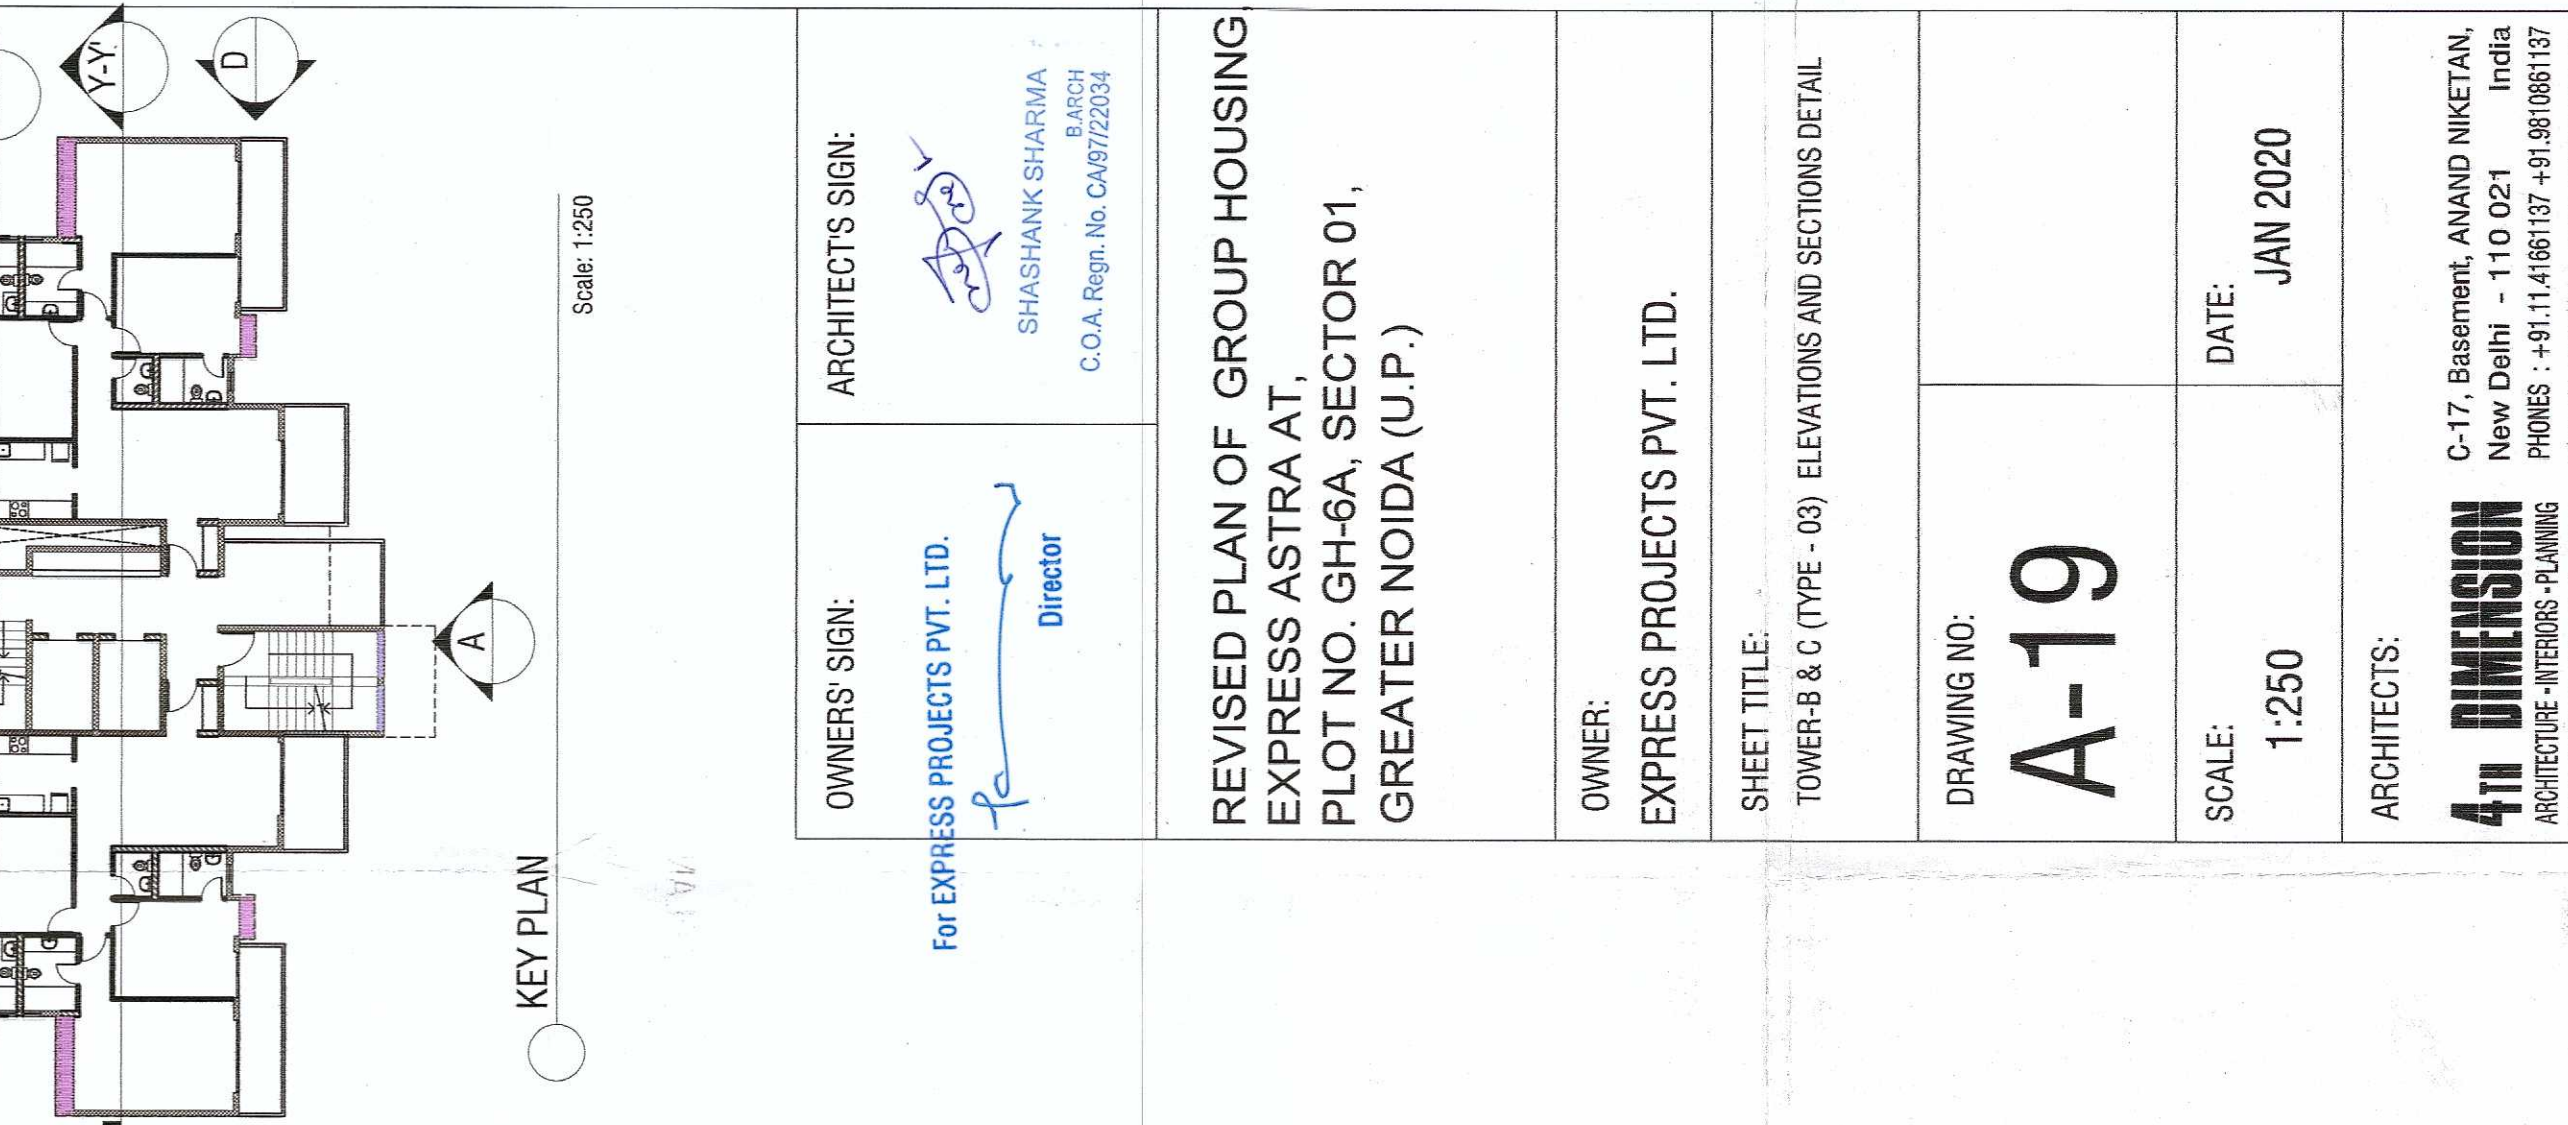
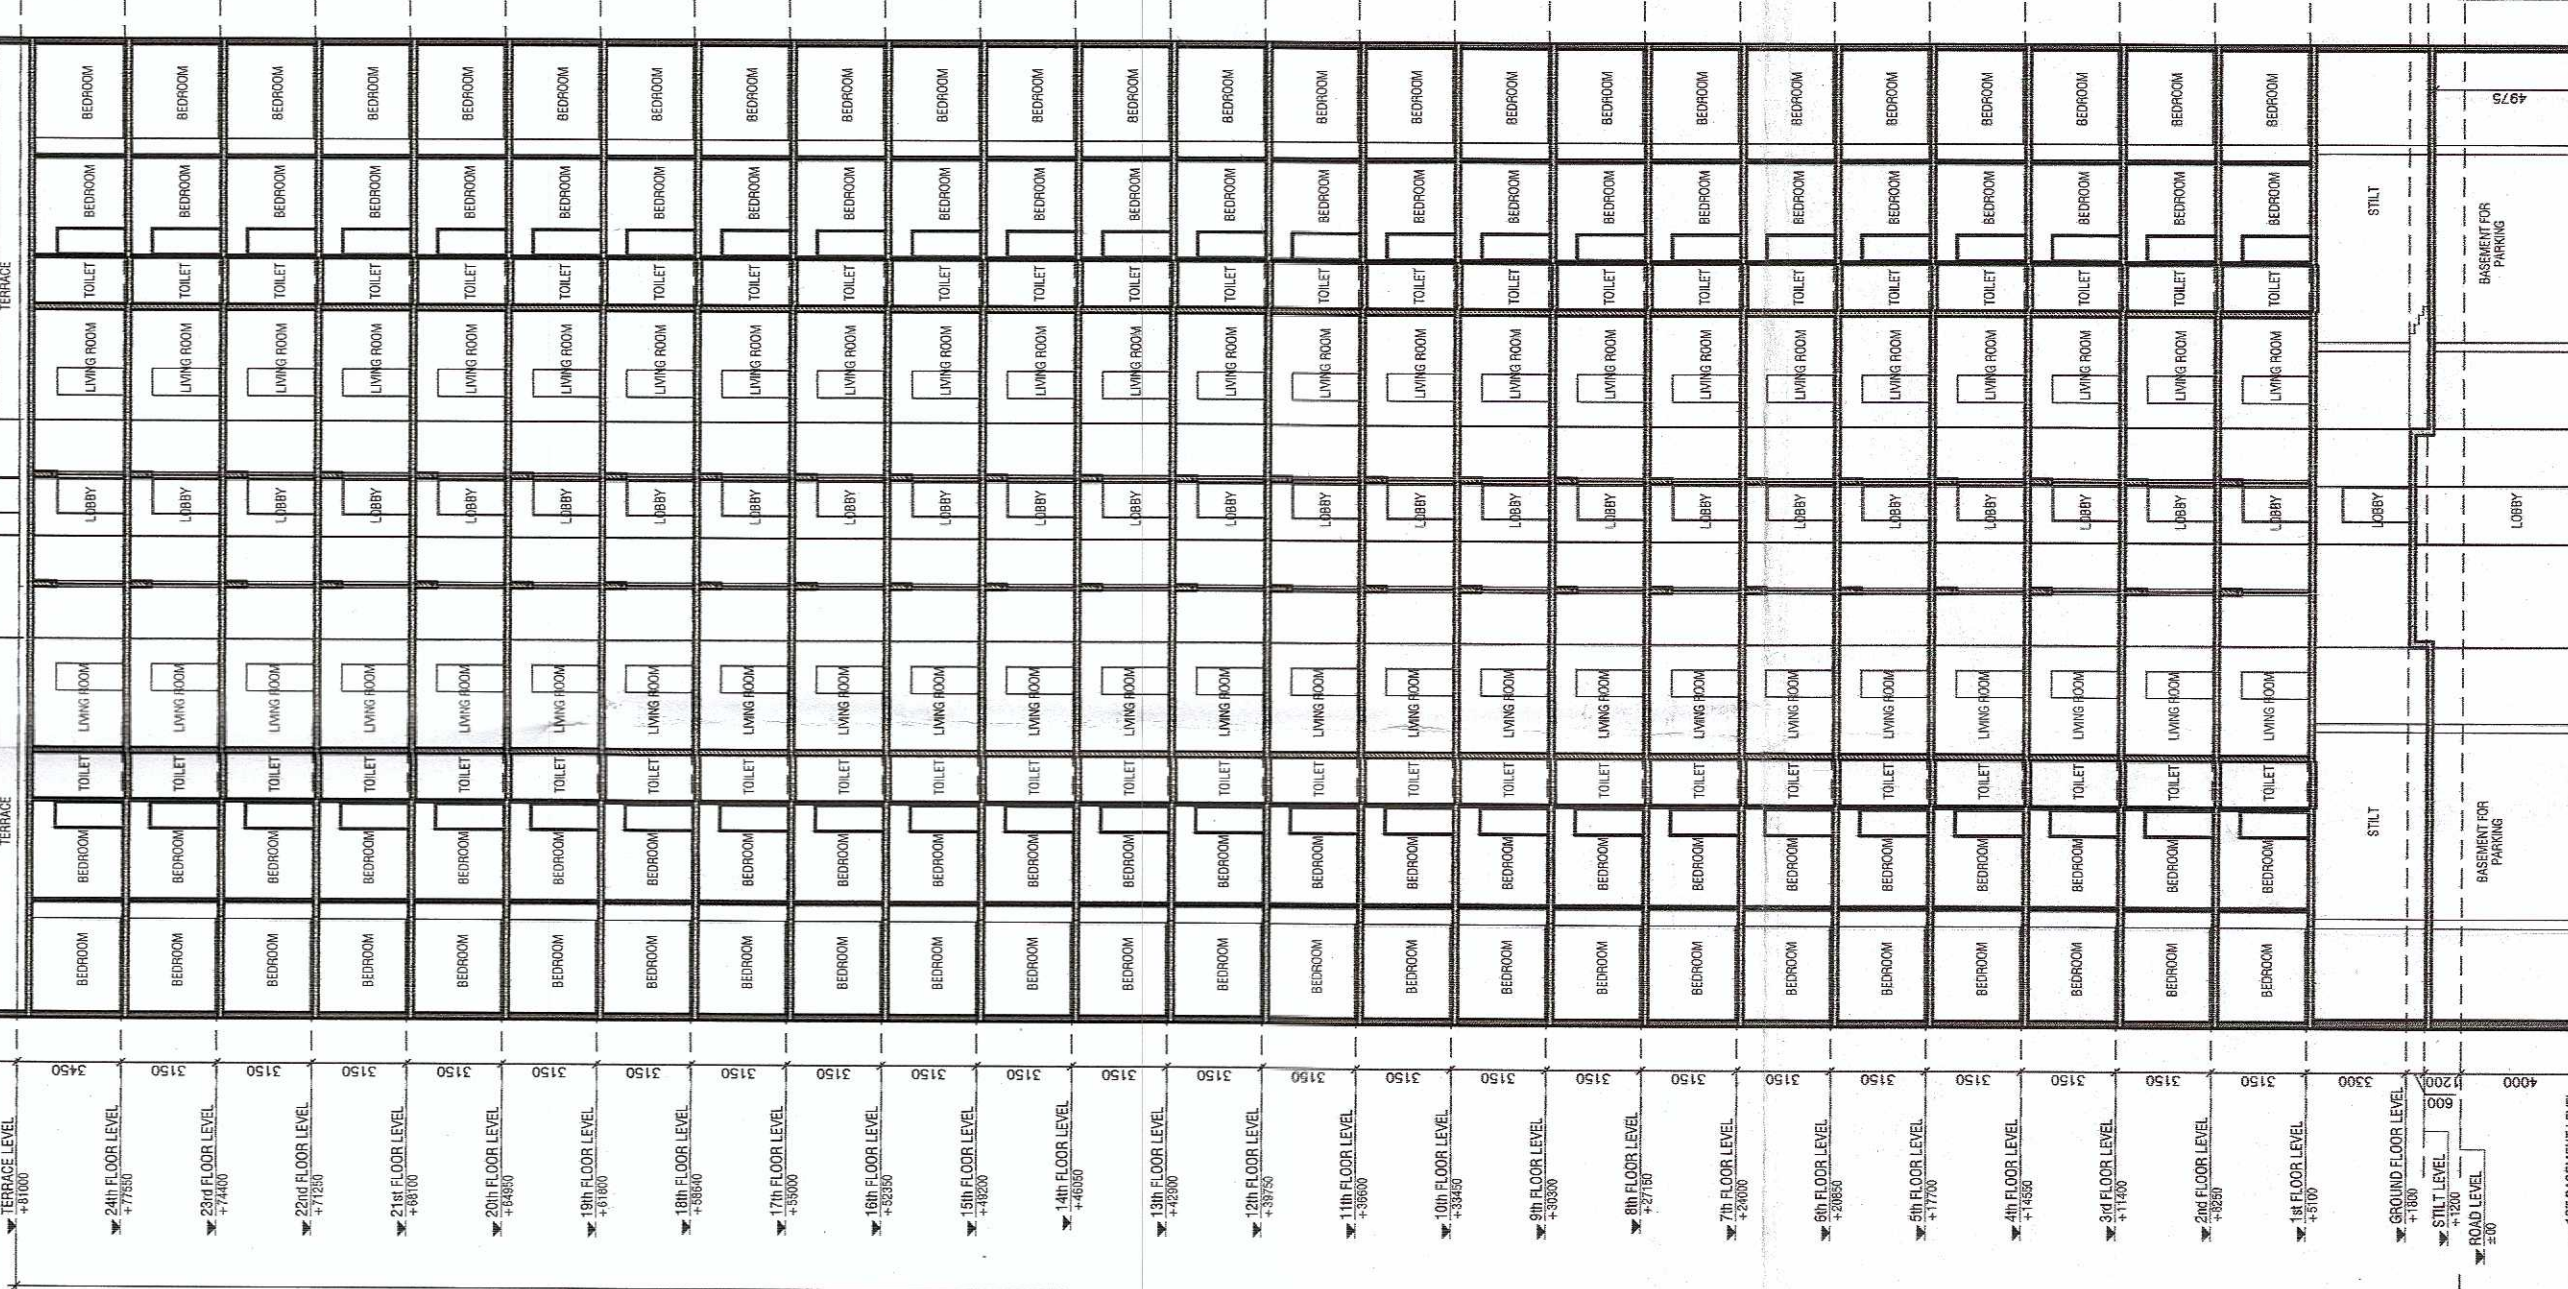
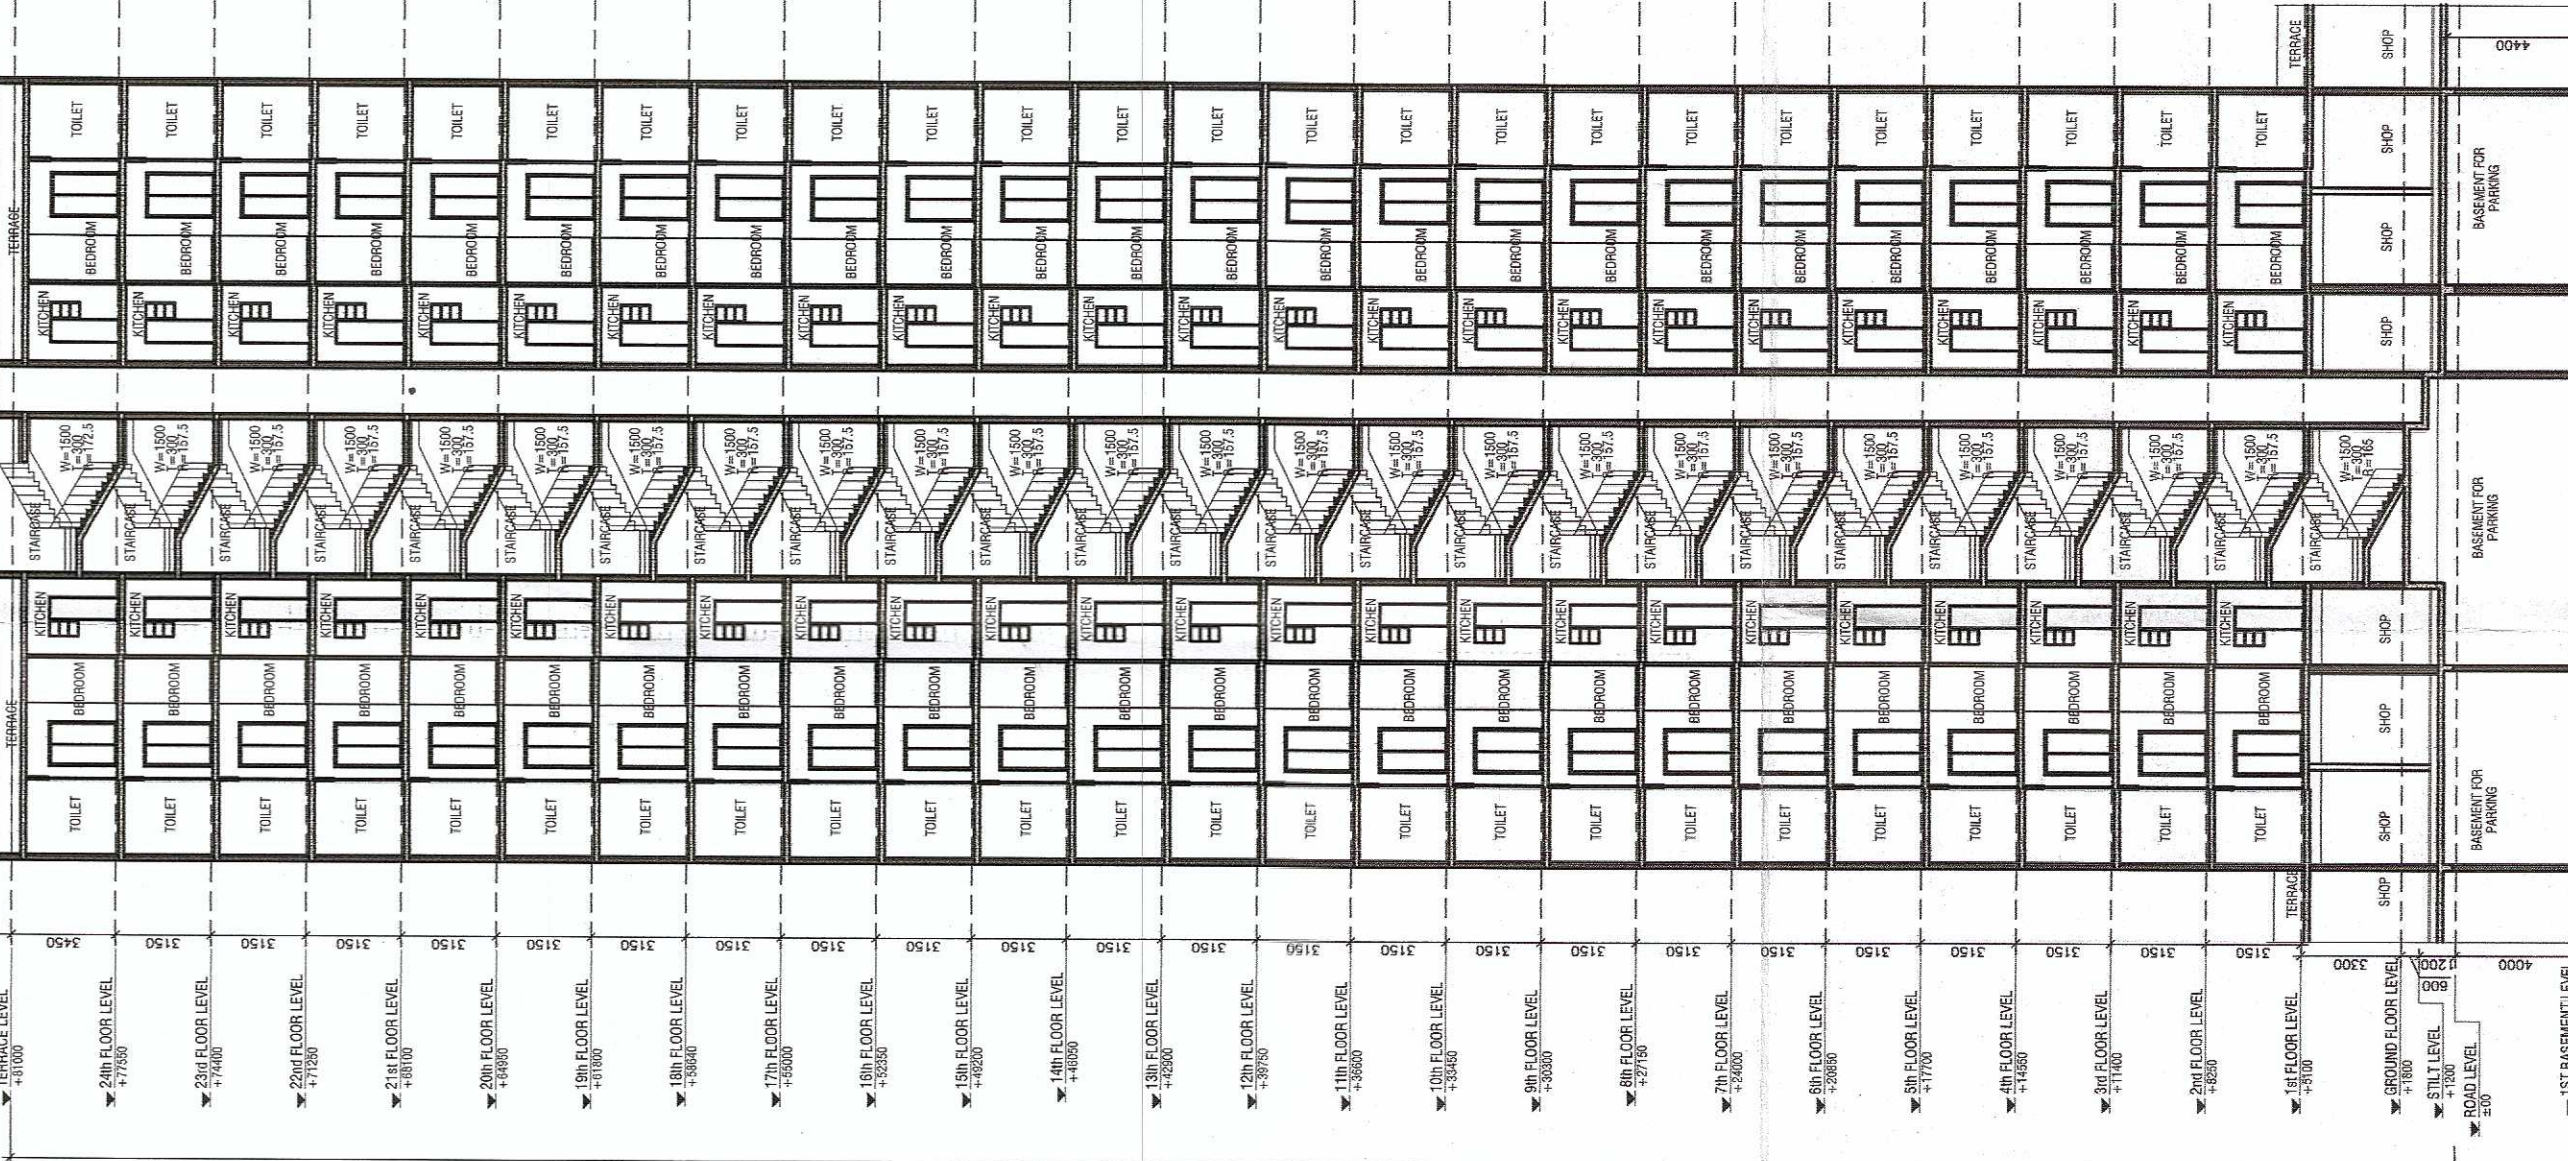
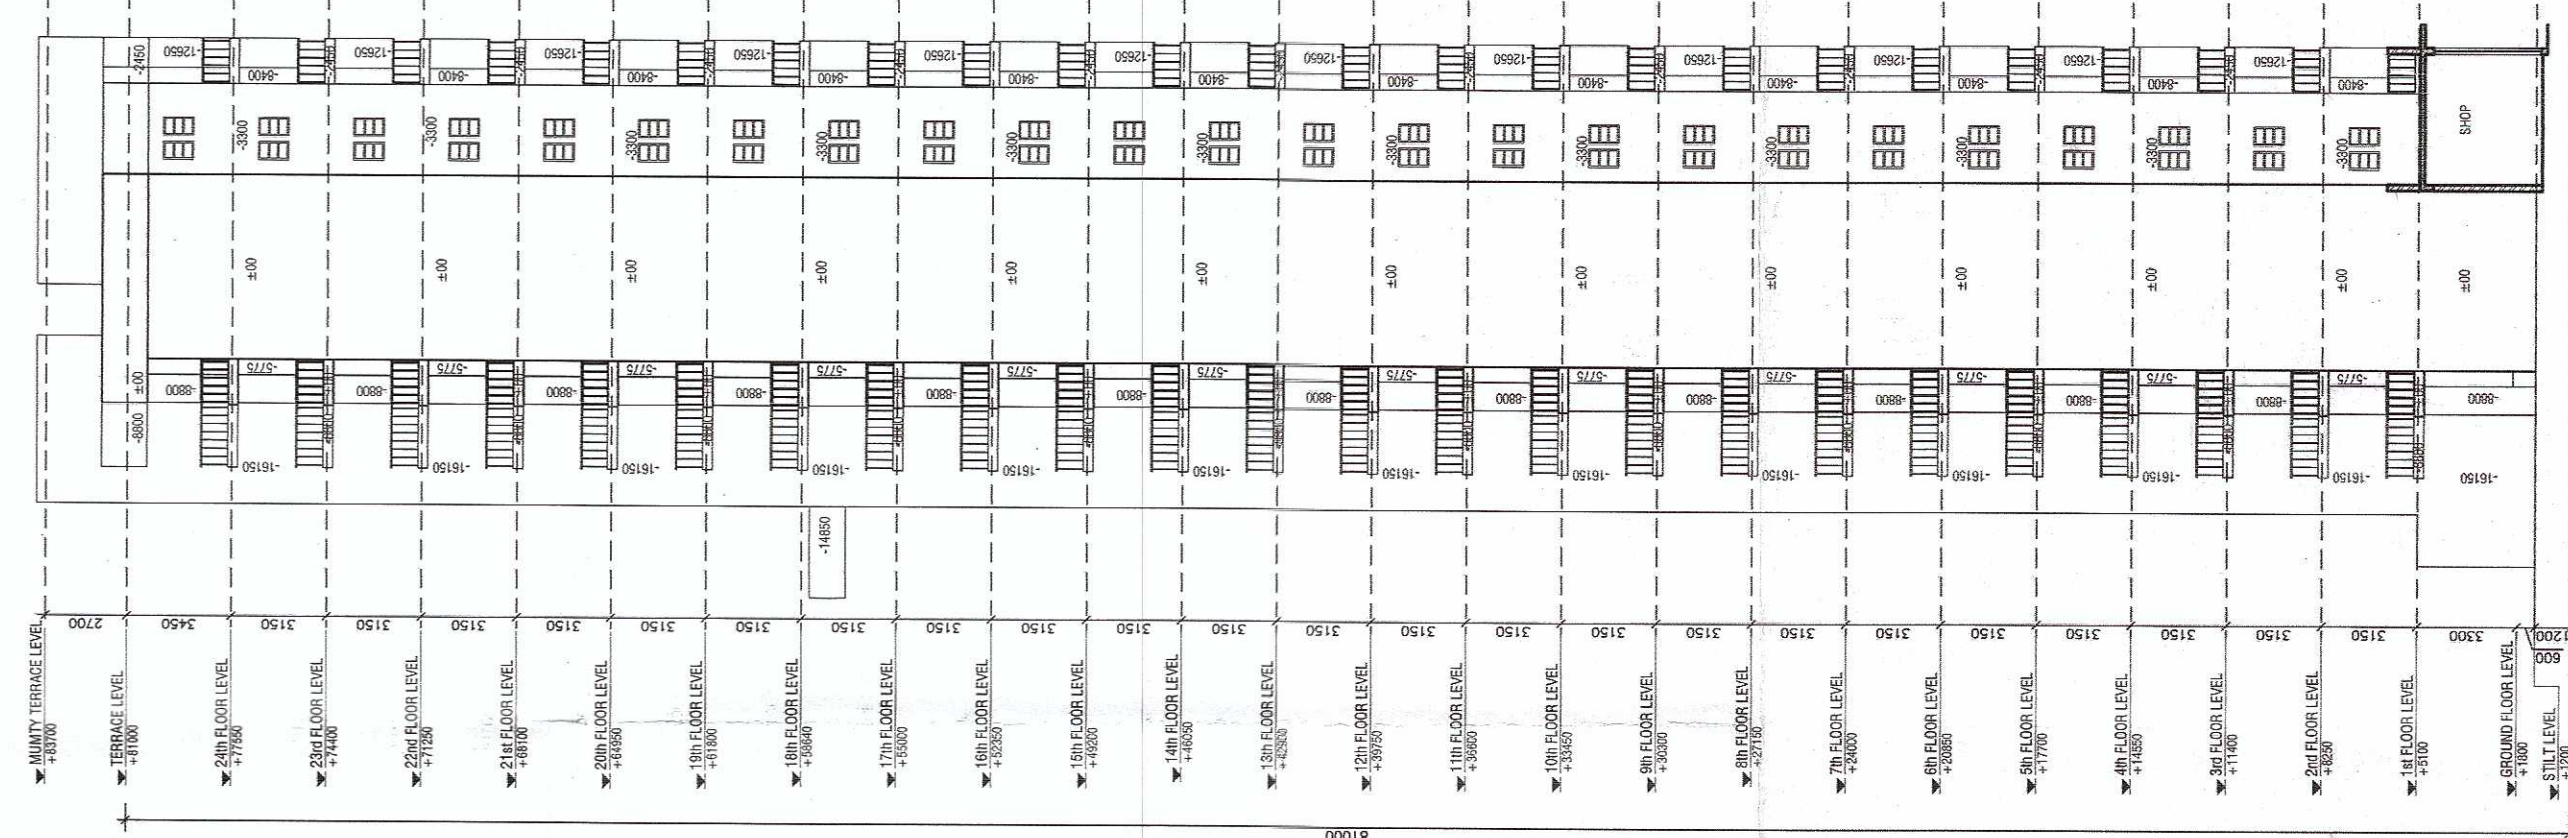
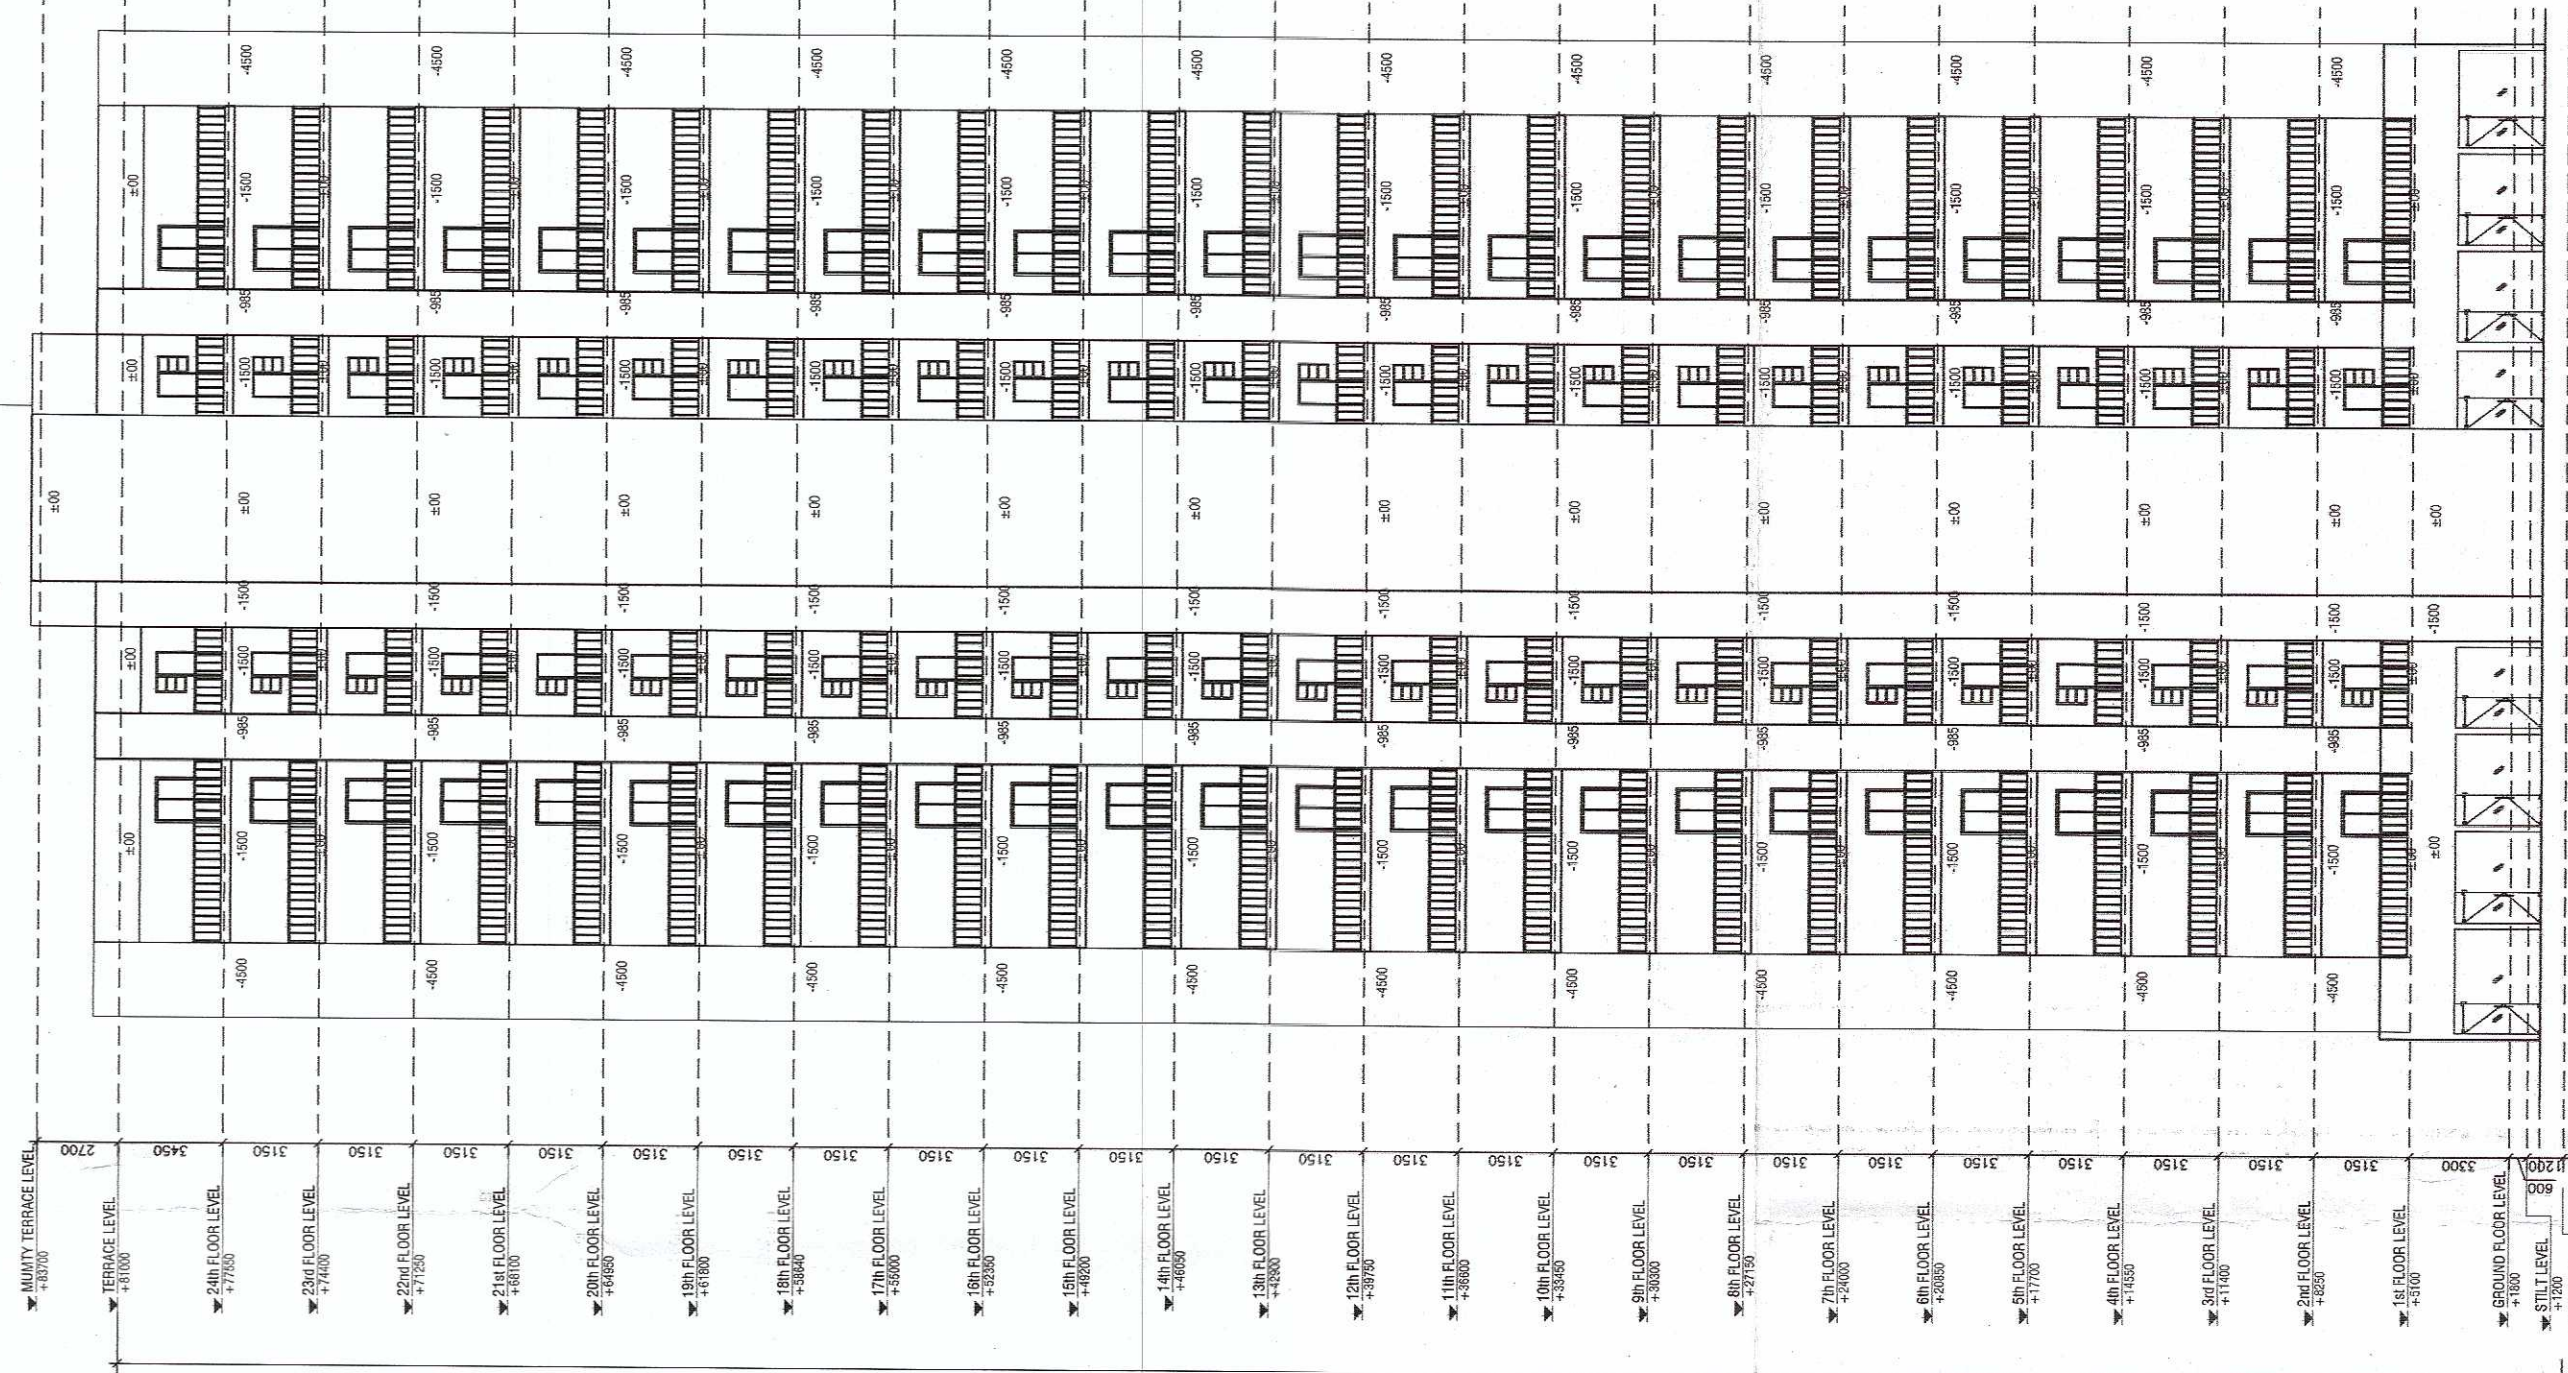
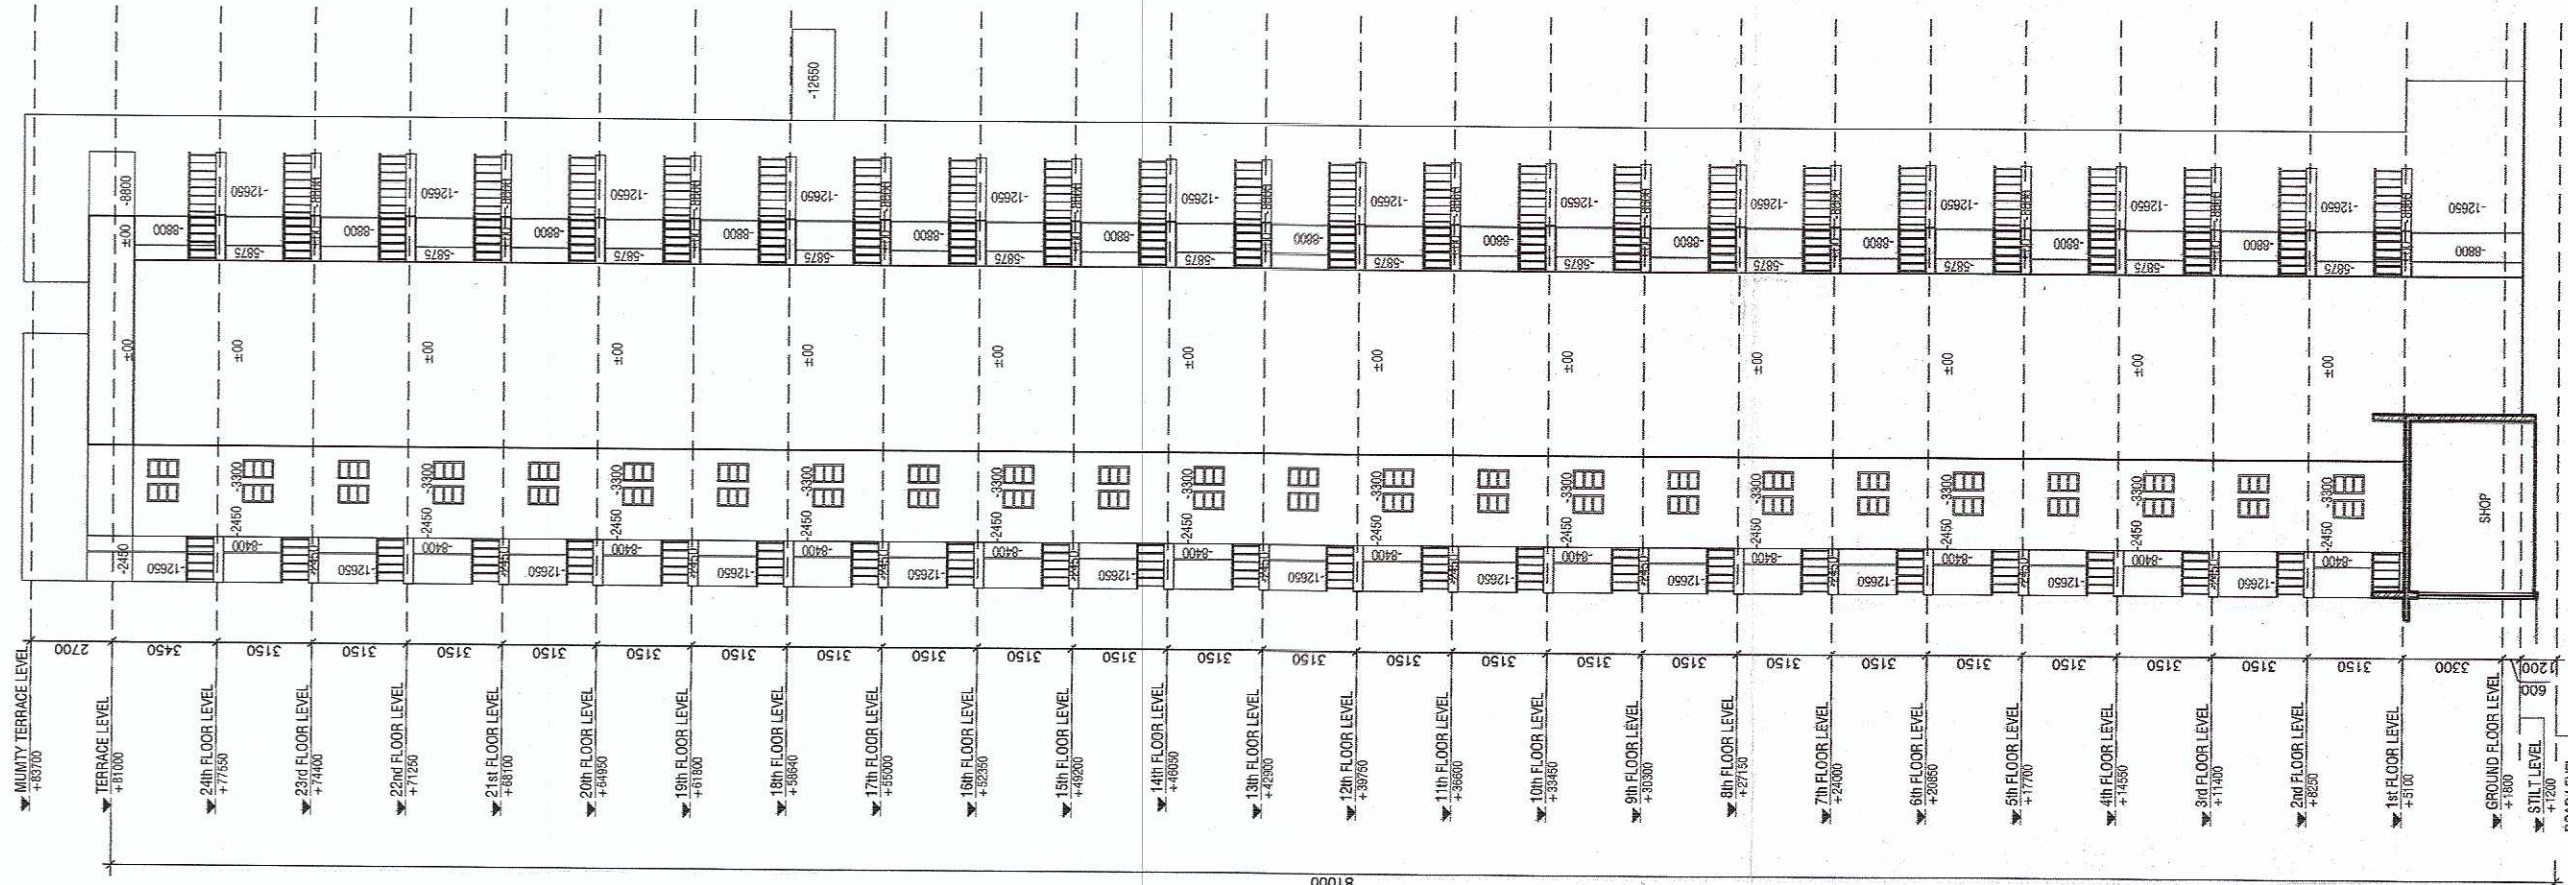
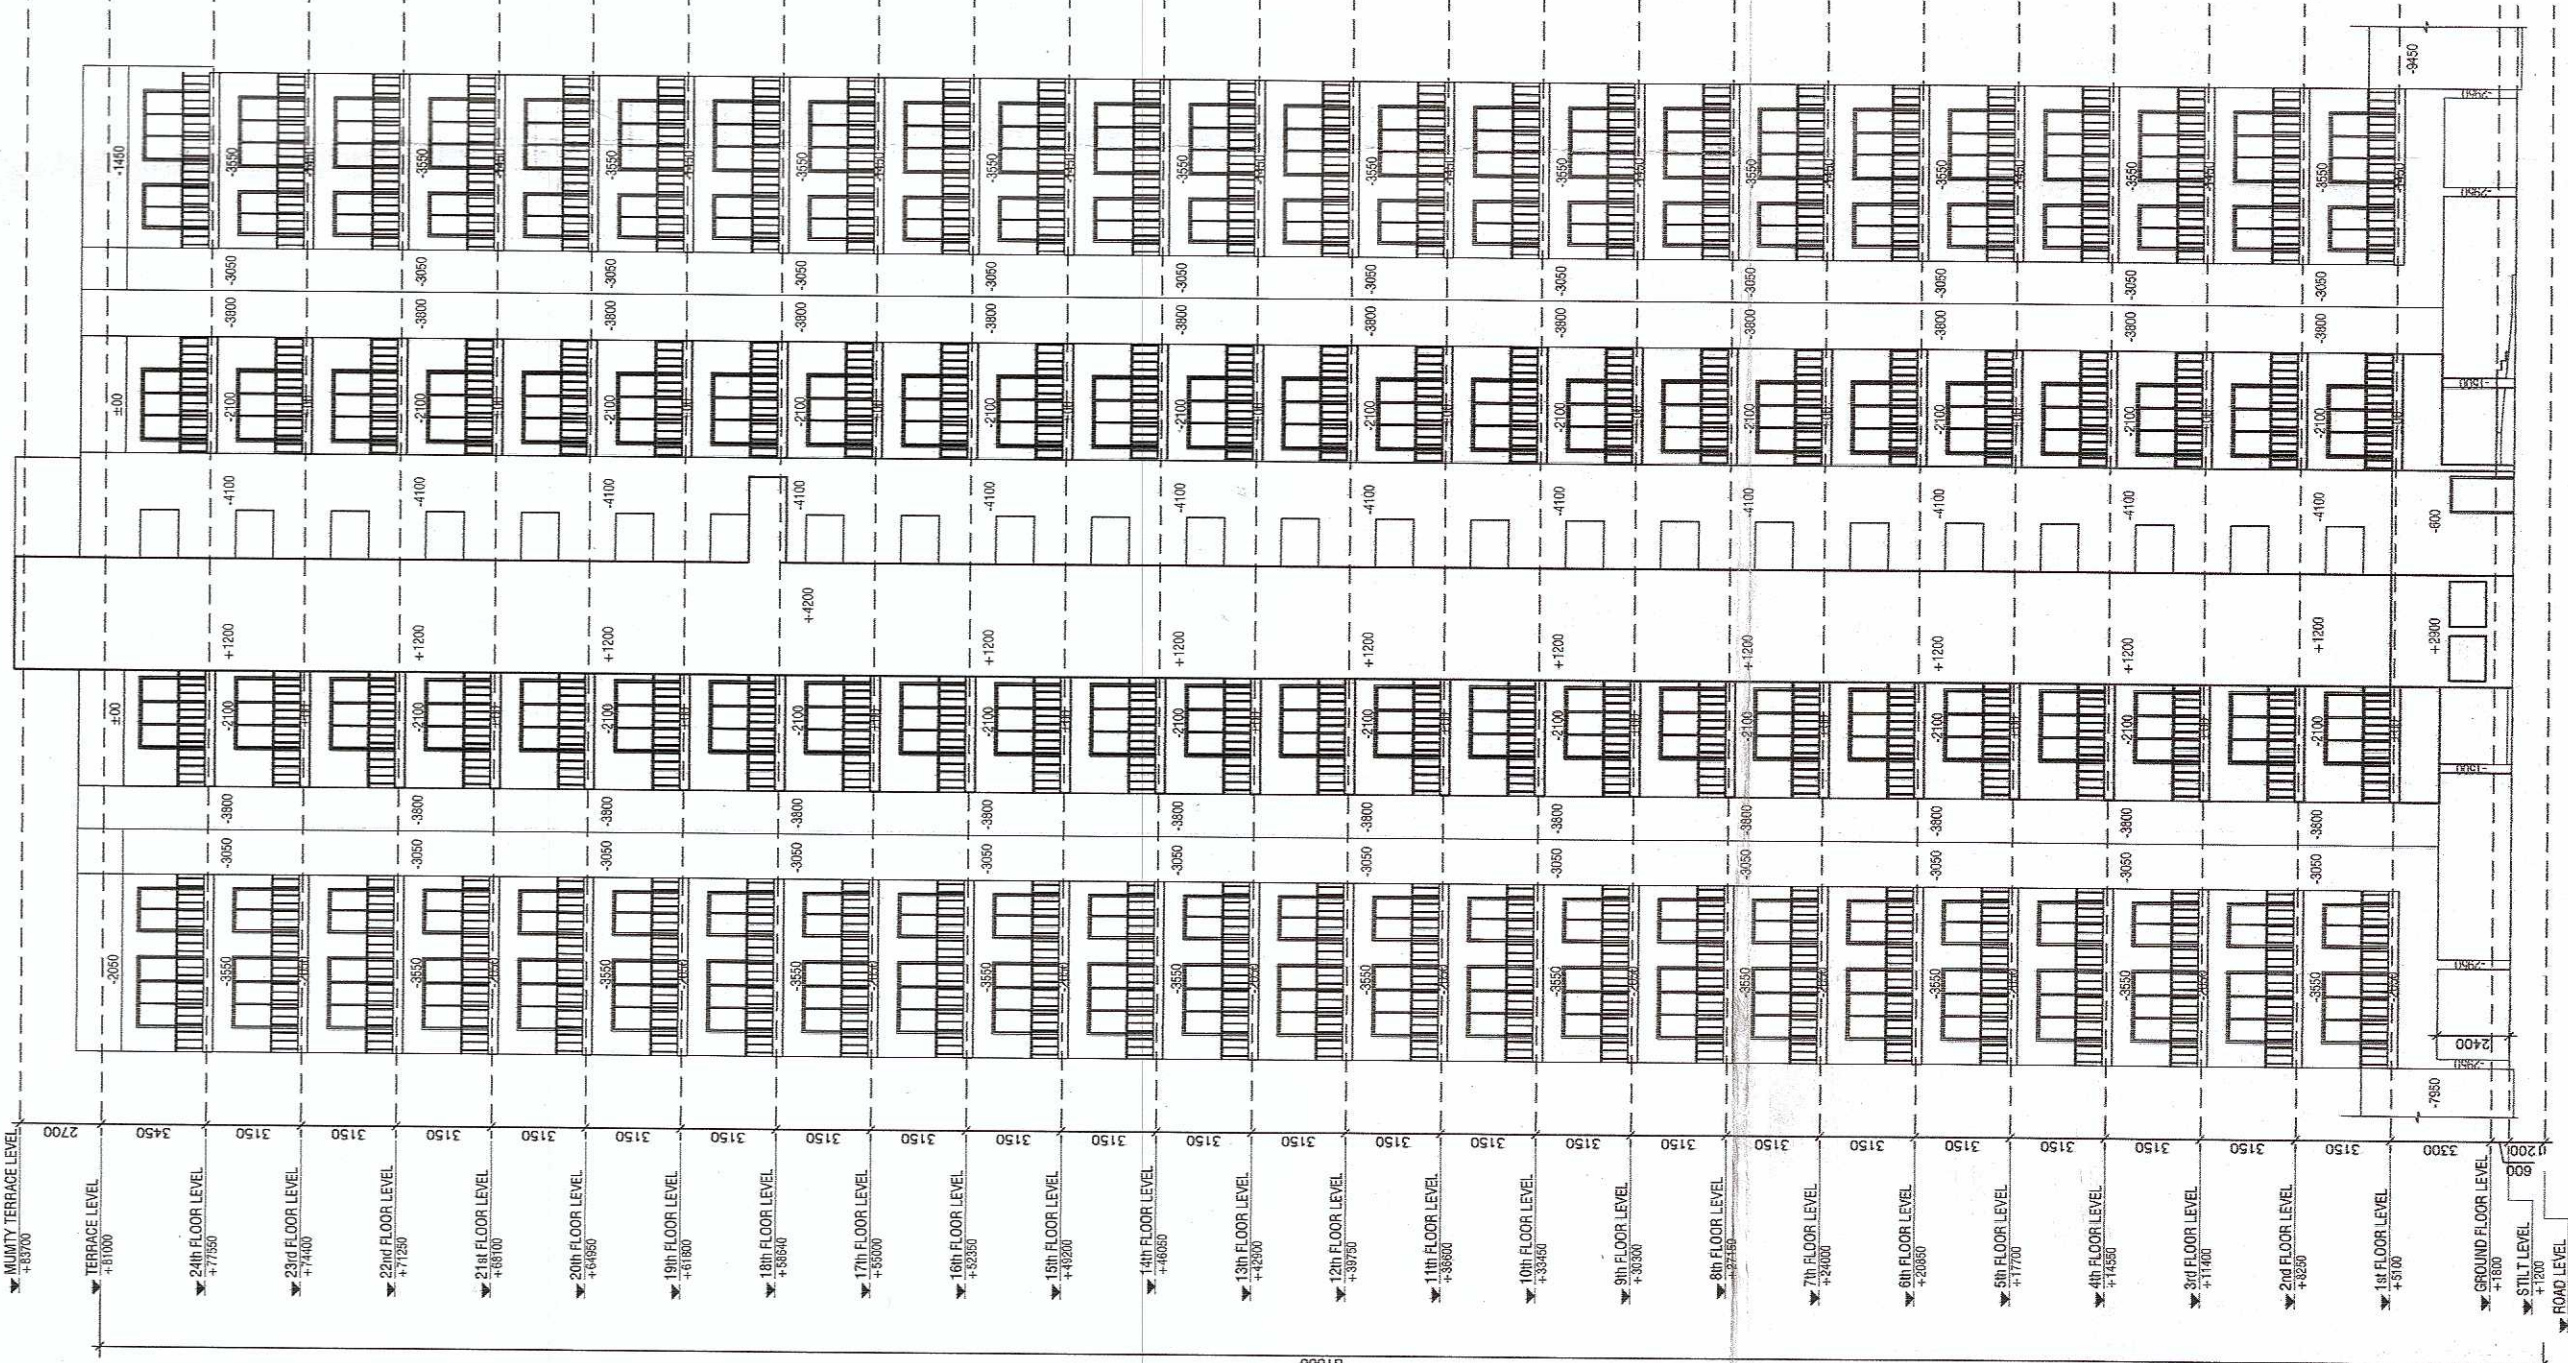
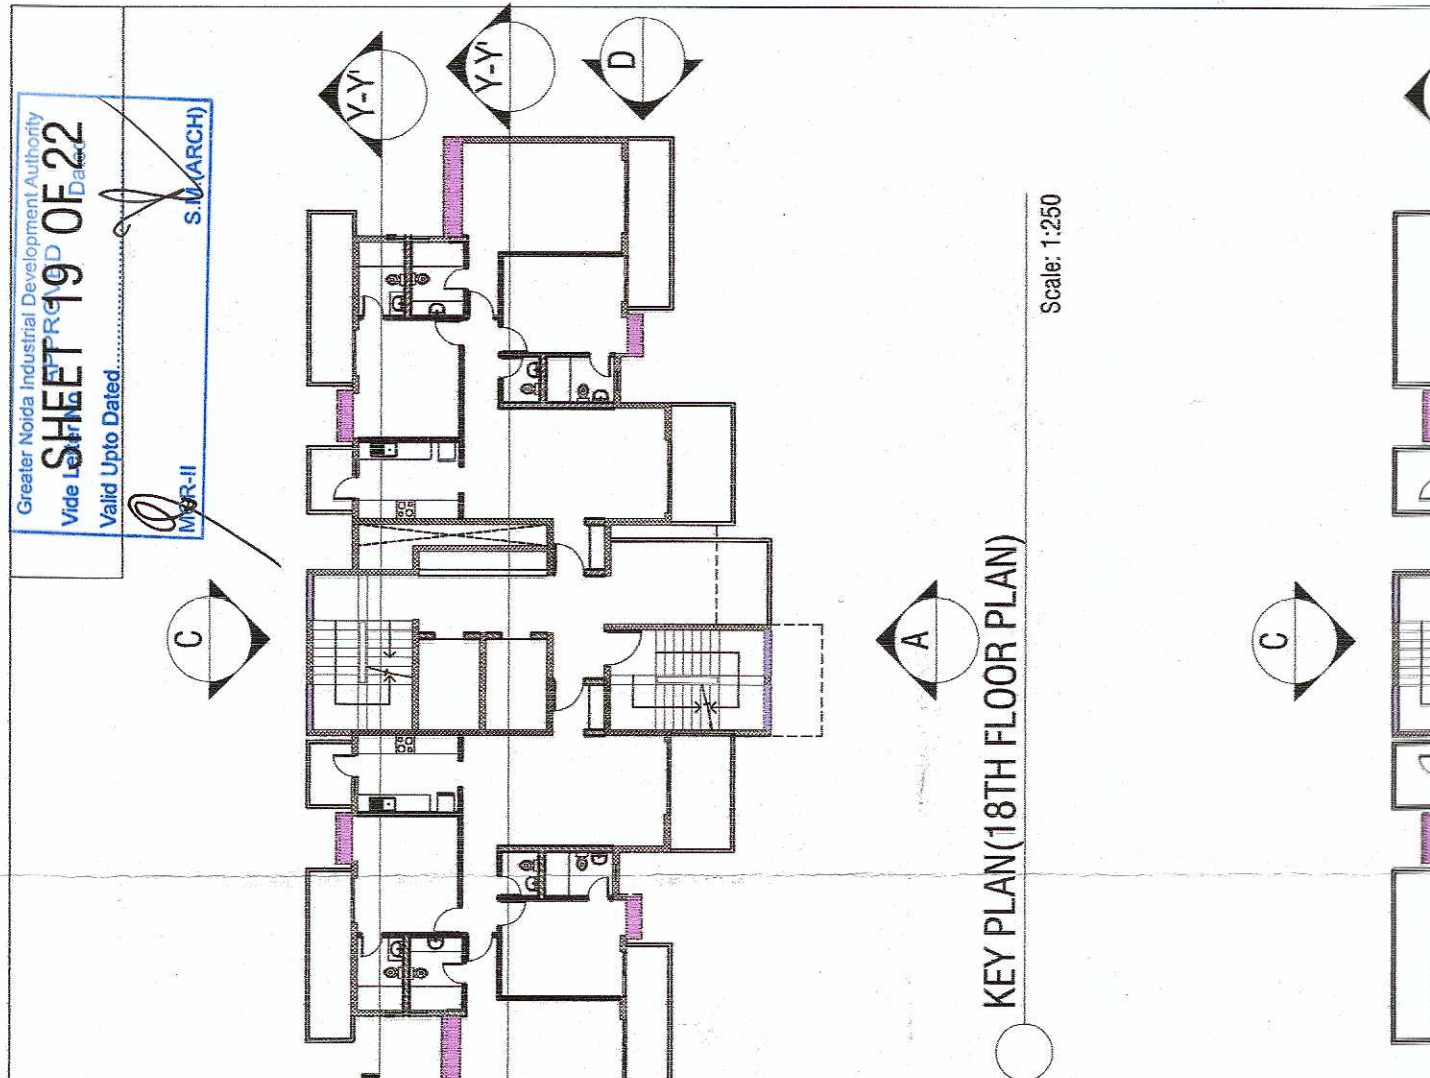
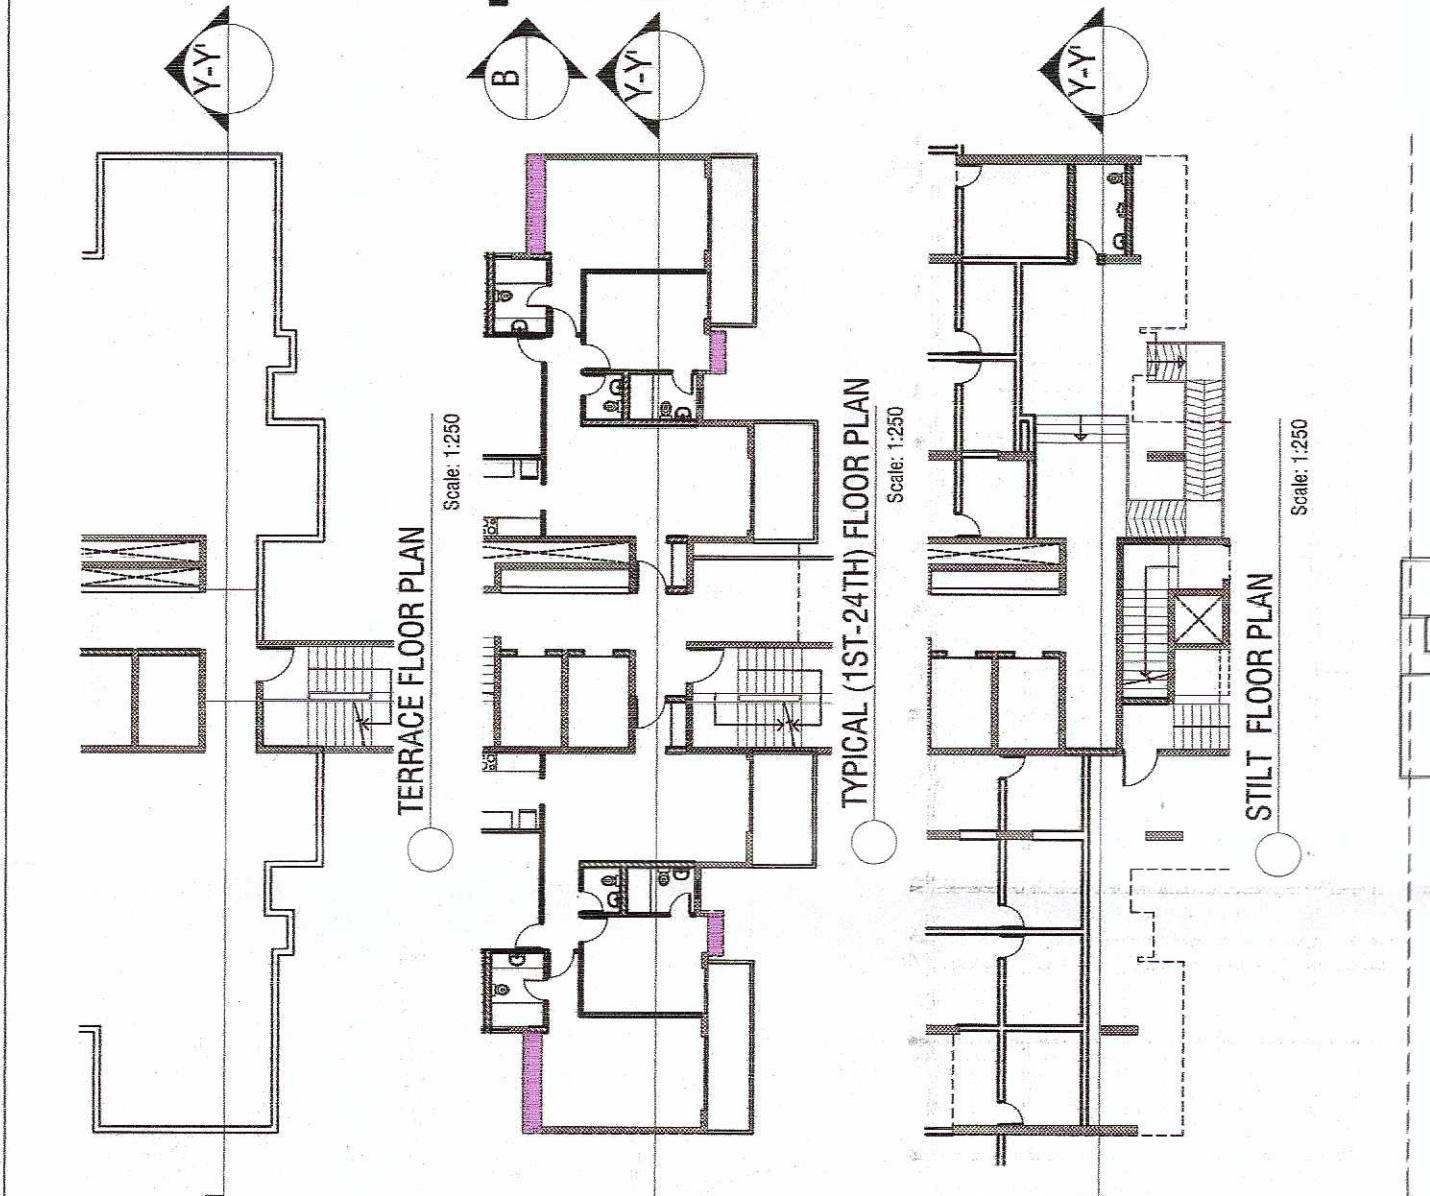
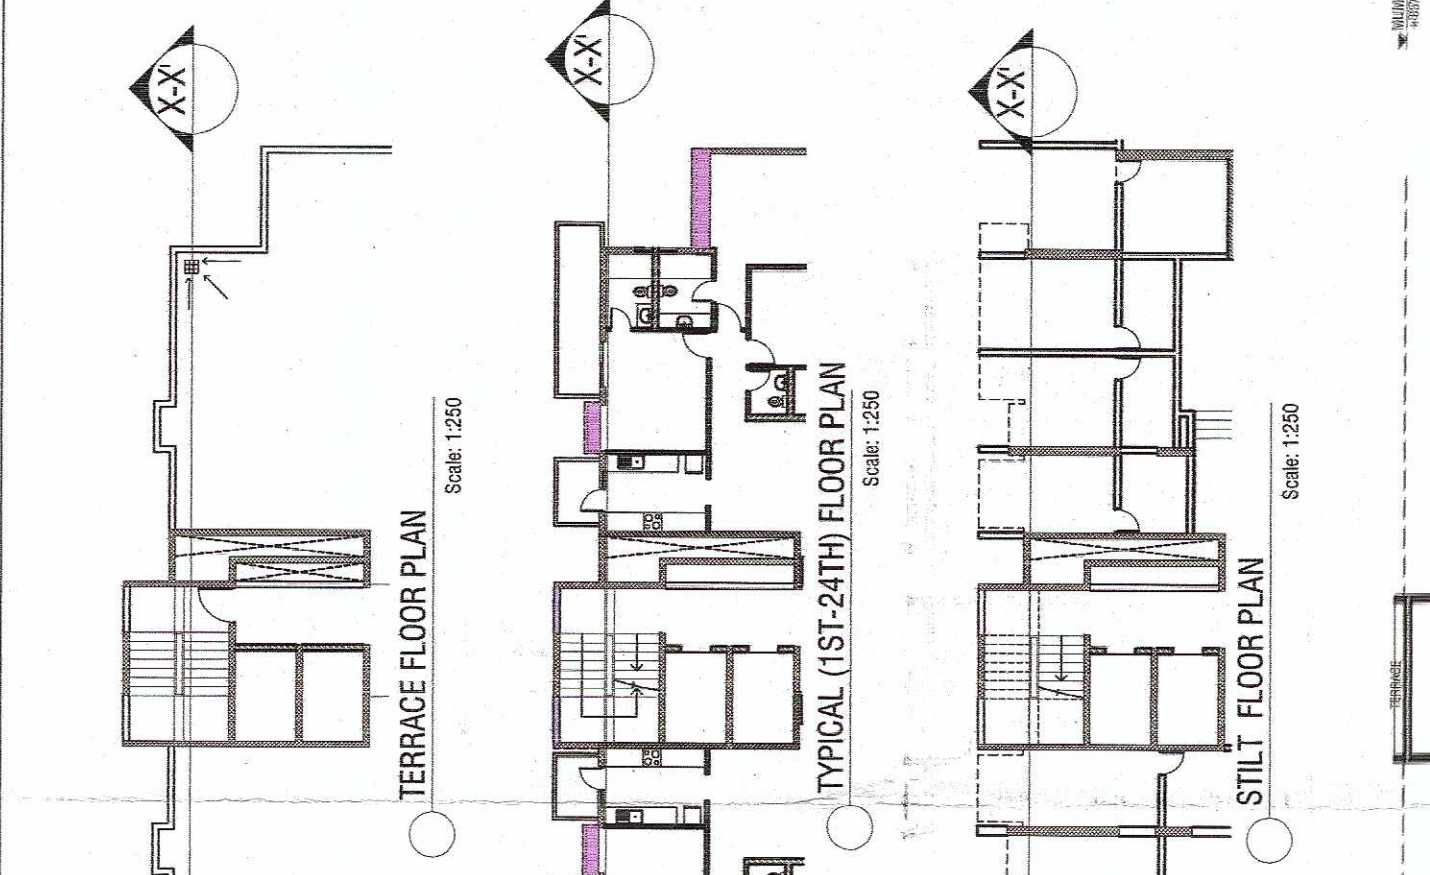
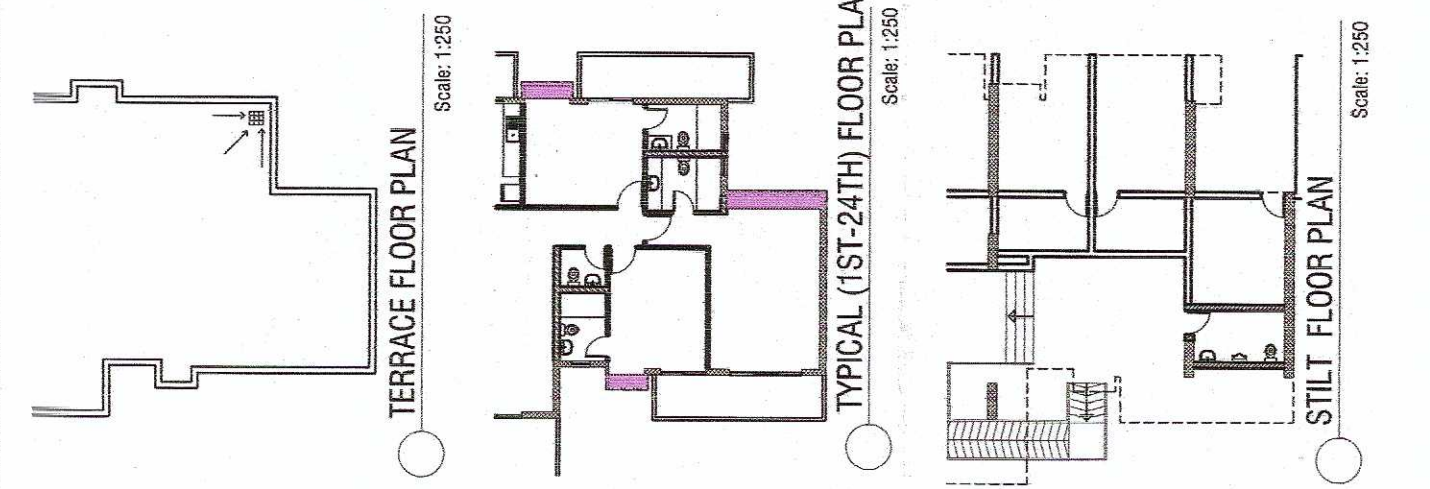
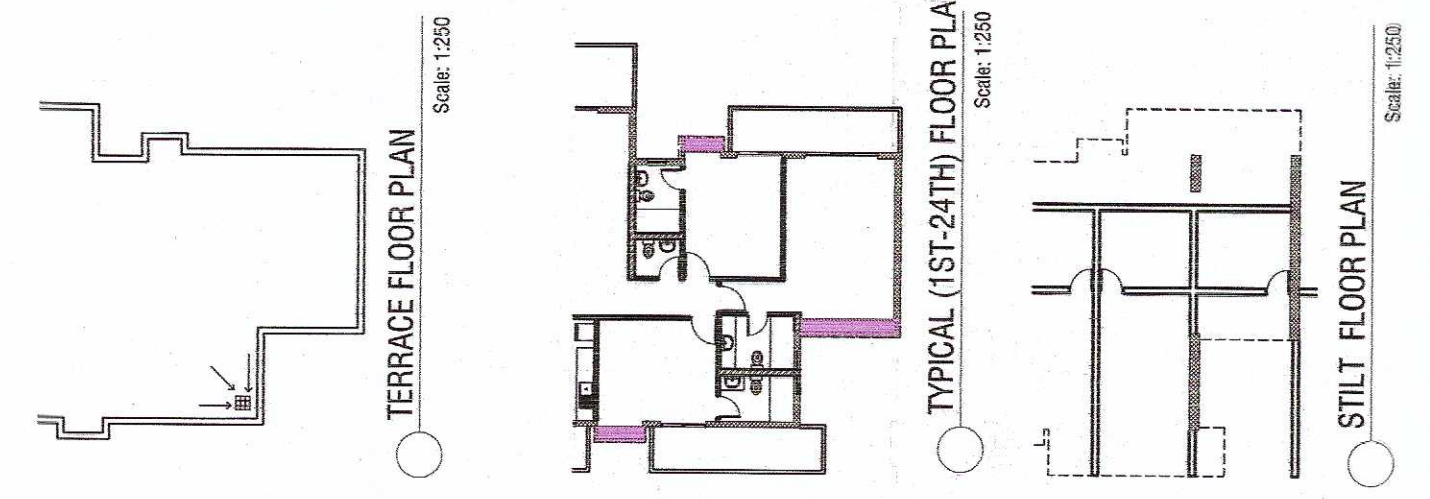


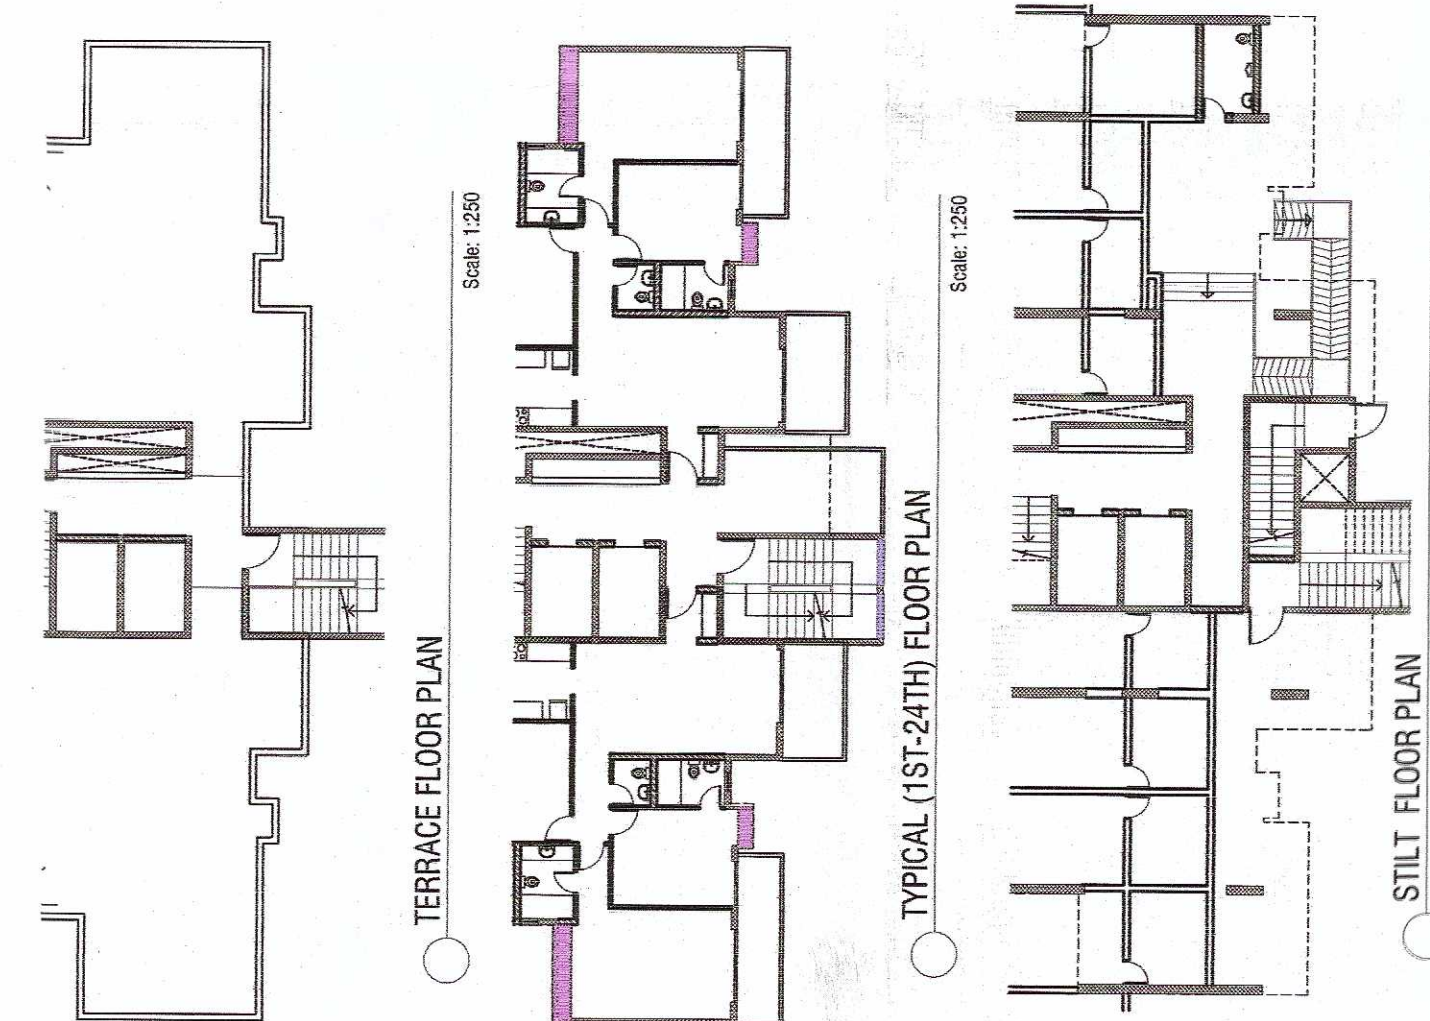

OWNERS SIGN:
For EXPRESS PROJECTS PVT. LTD.
Director

ARCHITECTS SIGN:
SHASHANK SHARMA
C.O.A Regn. No. CA972234

REVISED PLAN OF GROUP HOUSING
EXPRESS ASTRA AT,
PLOT NO. GH-6A, SECTOR 01,
GREATER NOIDA (U.P.)

OWNER:
EXPRESS PROJECTS PVT. LTD.

SHEET TITLE:
TOWER-B & C (TYPE - 03) ELEVATIONS AND SECTIONS DETAIL

DRAWING NO:
A-19

SCALE:
1:250

DATE:
JAN 2020

ARCHITECT'S:
4th DIMENSION
C-17, Basement, 4th Floor, Sector 01, Greater Noida
PH: 91-11-488107-488108-488109
WWW.4THDIMENSION.COM

© & ® THIS DRAWING IS THE PROPERTY OF THE ARCHITECTS AND IS NOT TO BE COPIED OR REPRODUCED WITHOUT PERMISSION

ELEVATION AT 'A'

ELEVATION AT 'B'

ELEVATION AT 'C'

ELEVATION AT 'D'

SECTION AT 'X-X'

SECTION AT 'Y-Y'