File No. RKA/DNCR/PL./.394-307-572
ASSOCIATES Date of Receiving SPACEURS & TECHNICISTS PROTEINING CONSTRUCTORS (P) 250 File Receiver Name

	DEI(3) (111) 3)	ementation: 9.0	(Ver 2.2011 Last Re	sion 5.0) vision: 30.01.20	20 Latest Re	evision: 31.1	0.2020	
Items		Assigned 1	To Assigned to Date	To be completed by date	Submitted On date	Grade	HOD Engg. Signature	
File F	Received By	Shaid	NA	NA				
Surv	Э	Harshi	1	18-10-27				
Prep	aration							
	A - Very Good, I	B - Satisfactory	, C - Average, D -	Poor. E - Extre	melv Poor			
to rea	. unprepared due	properly	done, 🗆 Photo	graphs not cle aken, □ Owner	early taken, / owner repre	☐ Selfie/ sentative s	Measurement is no Owner or owne ignature not taken	
by th	se File is returne ne preparer - HOD g. comment & ature	Surveyor.	Report preparer t	to collect the mi	ssing informat	tion on his c	n with warning to	
1.	Proposal/ Work	Order or	GENERA	AL DETAILS		不是一个		
	Ref. No.							
2.	Type of Service		Valuation Report Other CE Certific	, □ Constructio	n cost estima	te, 🗆 Cost	vetting certificate	
3.	Type of custome	er \checkmark	Other CE Certificates, TEV Report, LIE Bank D PSU NBFC Corporate				te	
4.	Bank/ FI/ Organi Name & Address	ization	SB1- SME- Ranchi — Jhankhand.					
5. Case Allotment Officer/		Officer/	Name Contact Number Email Id			Email Id		
	Fees paying par	ty Details	404 Mishra. 853988127		9881870			
6.	Case Type		☐ Case for Fres	sh Account	□ Case fo	or exiting ac	count/ customer	
7.	Fees Details	А	mount of Fees	Advance Am			vill be paid by	
		3	5000+811		.43.0	□ Bank	□ Customer	
8.	Billing Details		Billed To P	arty Name		GS.		

GSTIN

Ту	pe of Property		CASE DETAILS		
Pu	urpose of Valuation/ ssignment	☐ Value ass ☐ Periodic For DRT ☐ Partition p ☐ Any other	B sessment of the asset for Re-Valuation for Bank, Recovery purpose, Capurpose, General Valuation: Take -over Confidence Confidence	Distress sapital Gains e Assessm 7 , act Numb	sale for NPA A/c., s Wealth Tax purpose nent Email Id
	Account Name	wis	Sangerta. Shan	kun w/	Jyotin prused S. O Mr Gyan Shank
j.	Property Address		YSury School.	hna R	oad Lee 49 gurg
6.	Who will coordinate on site for the site survey		Name t Shankour.	819	Contact Number
7.	Preferred time of survey	Date	18-10-27	Time	
8.	Documents Received (Any one ownership document and approved site plan/ map is must)	2. Map: 1 3. Utility receip 4. Any C	ship Documents: Sale Sistered Will, Relinquish Neyance Deed, Allotme Cizra Map, Approved Bills: Electricity Bill & t, House Tax demand &	ment Deed ent Letter, I Map, Soment payment	d, Transfer Deed, Possession Letter Site Plan receipt, Water Bill & payme
9.	Documents received from	Re	nck.		
10	. Special Instructions if any:				
11	on Valuer firm to distort	any facts and	bove for the preparation of \ would not try to influence ar dual or organization by any m	v member o	port. I agree that I'll not put presso or official of the firm in the ill spirit mately.

File No. RKA/DNCR/.... 14. 394 - 307 - 572

S.NO.	COMPLIANCE CHECKLIST	STATUS	REMARKS IN CASE OF ANY (X)
1.	Is Case collection Form properly filled by Receiver?	V.	
2.	Is purpose of the assignment understood clearly by the receiver?	Cie.	
3.	Has receiver checked if this is a new case or existing case of the Bank?	G.	
4.	Has receiver fixed the fees with the manager client and sent quotation properly or have taken approval of the work over email?	J	
5.	Has receiver taken proper Work Order/ Email/ CESA form formality?	S.V	
6.	In case of private case or for fresh case 50% advance is received?	A	
7.	Is document checklist email sent to the customer?	0	
8.	Has the received documents is having 'documents provided by stamp'?	\$ 0	

IMPORTANT INSTRUCTIONS TO SURVEYOR

1.	Please fill the above compliance checklist before moving for the survey.
2.	Please do not do the survey if you do not have proper documents
3.	For Vacant Plot/ Land - Cizra Map Master Zonal Site Plan is must be identify the Plan For
	Agriculture of converted land from agriculture – Mutation documents of 111 is must
4.	Firstly please first study the documents of the property which people to any minimum.
5.	marked before moving for the survey. During site survey if any difference is found in the above fields from the ownership documents then please contact the owner immediately to know the reason for the difference.
6.	contact dealers to show you the available proportion in that are public domain, property sites and
7.	Identify the Property clearly by matching the boundaries and area mentioned in the property papers.
8.	
9.	PHOTOGRAPH INSTRUCTIONS:
	a. Take owner representative photograph along with the property.
	b. Take your selfie along with the property and the property.
	b. Take your selfie along with the property and the owner/ representative. c. Take full scale photo of the property with gate.
	d. Take photo of the property clana with gate.
	d. Take photo of the property along with abutting road, towards left, right and center. e. Take multiple photos of inside-out of the property.
	e. Take multiple photos of inside-out of the property.
	f. Take nearby photographs of the Property.
	g. Take a short video to cover property and neighborhood. 10. Take Google Map location.
	11. Check main road name & width and approach
-	12. Check Jurisdiction Municipal Limits & Wasself road width and distance of property from main road.
-	13 Fill each column of survey form dilla
	14 Check any defects or negativity in detail and tick the appropriate aution clearly.
	 14. Check any defects or negativity in the property and comment in detail on survey form. 15. Do extensive market rate enquiries and confirm for any recent past transactions. 16. In case customer appears to be providing misleading information past transactions.
	In take this inflig annuary to be a
	16. In case customer appears to be providing misleading information to you or trying to influence you by money or cash then immediately report to the Management & Bank.

Page 3 of 15

SURVEY GRADING MATRIX

- In page all the points below me done properly, limely with full care and diligence,

 - Burvey started with proper work order and knowing the source of payment.
 - Done complete homework and studied the documents properly with highlighting the main points Chineau content anives form as per the property type.

 - All fleith of Survey form are properly filled.
 - All alta apacial observations and negative and positive factors are clearly mentioned.

 - Property rates information properly taken, mentioned and verified, falla rough skatch plan made,
 - makal adqarpotoriq raqord .01
 - 11. Selfie willi property taken,
 - 12. Sallie and owner photograph with property taken.

In case of 3 minor mistakes in any of the above points except Point 1, 2, 3, 4, 6, 8, 10, 11, 12 but all the

In case of more than 3 minor mistakes and any 1 major mistake in any of the above points and if any points are completely infesting except Point 1, 2, 3, 4, 6, 8, 10, 11, 12.

In case of 1 major mistake or missing of any 1 point out of 1, 2, 3, 4, 6, 8, 10, 11, 12.

In case of more than 1 major mistakes or missing of more than 1 point out of 1, 2, 3, 4, 6, 8, 10, 11, 12.

Note (Survey Grading Matrix):

13

C

D

- 1. For special assignments like LIE, Stock Valuation, etc. where till date survey format is not specified or released, in such cases point wise site observation report has to be submitted by the Surveyor duly signing it properly. Without signed Site Observation report, Point 4 will be considered as not done and will fall under Category E.
- 2. Similar Grading Matrix is issued for Case Collection & Report Preparation as well. Note (Overall Grading Matrix):

1. In case client reports any careless mistake in the report for which revision has to be done in the report then in that case Grading Matrix may be revised and Grade E will be awarded.

			SURVEY PROCESS COMPLIANCE CHECKLIST (To be submitted by Surveyers it and the Compliance of the Compli	
1	T		(To be submitted by Surveyor with each Survey) ake proper-	
Ο.	COL	MPLIA	THUE CHECKS	
	Did	you t	ake properly documents to carry out the survey?	CTATUC
	Hav	ve yo	ou properly studied & highlighted Owner/ Area/ Boundaries in the property check prominent lend	STATUS
	doc	cumer	nts with bold florescent before moving for the survey? check prominent landmark nearby the survey?	
	Dic	uov b	check provided florescent before moving for the curvey?	\bigcirc
	for	m?	check prominent landmark nearby the subject property and mentioned in the survey	
4.	Di	id voi	Lidament and mentioned in the survey	
	th	e pro	perty papers? Ou check if present the survey by matching the boundaries and area mentioned in the survey papers?	
5.	D	id via	perty papers?	D
	5	ra yo	ou check if property is merged with any other property or it is an independent	
6.	P	ope	rty?	9
٥.		ola yo	ou do sample physical or google measurements of the property in case of property	290, 300
7.		more.	than 2500 sq.mtr?	D
_		,	od offect for any huild:	
8	-	Did y	ou check municipal limits/ jurisdiction/ ward?	V
-		-	SOUR IVIAN INCOME	D/
-	10.	Did y	you take Google Map location and shared it to Maps whatsapp group? You check Main road name & width and its distance for the control of the	T/
-	11.	Did	you check approach Languidth and its distance from the subject property?	0
-	12.	Hav	e you taken properly full scale photograph with gate?	- D
-	13.		ve you taken owner/ representative photograph with gate? ve you taken your selfie with the armount in the property?	Ö
1	14.	Hav	ve you taken your selfie with the property?	
	15.	Ha	ve you taken your selfie with the property along with owner/ representative? ve you taken photograph of the property along with owner/ representative?	D
1		rigi	ht of the property?	
1	16.	Ha	ave you taken multiple photographs of the many in fine	
1	17.	Di	d you check nearby development and whereabouts and commented on survey	8
		fo	orm?	4
	18.	D	id you check any defects or negativity in the second in th	
	10	d	disputes, marketability, salability, etc. and commented on survey form in detail?	
	19	· \ F	Have you filled all the columns of survey form including survey summary sheet	
	20			
	20		Did you draw site key plan (location map)?	
	21	1.	Did you draw rough site sketch plan?	
	2.	۷.	Have you taken self-attested documents from owner/ representative and stamped "documents provided by stamp"?	
	2	23.	"documents provided by stamp"?	
			Did you check any defects or negativity in the property in terms of location, legality disputes, marketability, salability, etc. and commented	
	1	24.	disputes, marketability, salability, etc. and commented on survey form in detail?	'
			Have you confirmed any recent past transactions during market enquiries and	d , 7
		25.	Did you take signatures of the owner/ represent the	
			Did you take signatures of the owner/ representative on undertaking and survey summary sheet?	y U
		26.	Did you signed the undertaking?	

For File No.	P2-394-307-572
Surveyor Name	1 1 1 1 1
Signature	Marshill
Date	18-10-27

(Version 5.0)

Date of Implementation: 9.02.2011 | Last Revision: 04.01.2018 | Latest Revision: 31.10.2020

File No. RKA/DNCR//L/

Date: 18-10 -22 Time:

			GENERAL DETAILS			
1.	Name o	f the Surveyor	Harshi - Broparty is			
2.	Propert	y shown by	☐ Owner, ☐ Representative, ☐ No one was available, ☐ Property is			
			locked, survey could not be done from inside			
			Name Contact No.			
			Shrot Shankar. 819723386			
3.	Surve	у Туре	☐ Full survey (inside-out with measurements & photographs)			
			Half Survey (Measurements from outside & photographs)			
			☐ Only photographs taken (No measurements)			
4.		son for Half survey or only	☐ Property was locked, ☐ Possessee didn't allow to inspect the			
	_	ographs taken	property, NPA property so couldn't be surveyed completely			
\ 5.	Hov	v Property is Identified	☐ From schedule of the properties mentioned in the deed, ☐ From			
			name plate displayed on the property, Udentified by the owner/			
\			owner representative, Enquired from nearby people,			
			☐ Identification of the property could not be done, ☐ Survey was not done			
-	6. Ty	pe of Property	□ Flat in Multistoried Apartment, □ Residential House, □ Low Rise Apartment, □ Residential Builder Floor, □ Commercial Land & Building, □ Commercial Office, □ Commercial Shop, □ Commercial Floor, □ Shopping Mall, □ Hotel, □ Industrial, □ Institutional, □ School Building, □ Vacant Residential Plot, □ Vacant Industrial			
		20094 IPS 1975C1				
	7.	Property Measurement	Plot, Agricultural Land			
	8.	Reason for no measurement	Self-measured, Sample measurement only, No measurement			
			and in maid storey building so measurement not required			
			□ Property was locked, □ Owner/ possessee didn't allow it, □ NPA property so didn't enter the property, □ Very Large Property,			
			practically not possible to measure the entire area Any other			
11		V	Reason:			
	9.	Purpose of Valuation				
	0.	1 dipose of Valuation	☐ Value assessment of the asset for creating new collateral mortgage			
			Distress solo for NIDA A/a			
			☐ Partition purpose ☐ Community Capital Gains Wealth Tax purpose			
	10	Type of Loan	Housing Take Over Loop Dillege Improvement			
			Gonstruction I and Educational			
			Loui, Project Loop T T I CO Limit			
	1	11. Loan Amount	enhancement, Cash Credit Limit, Industrial Loan, NA			

		OWNERSHIP DETAILS
Legal Owner Name	/s	Mus Gyan Shankar S/o Late Shri Jyole Prasad & was Sangreta Shanker of go Park viewedy 2 Sohna - Road See-49 (1) Colvery Dehool.
Property Purchase	Name	Drained & was Sangueta Sharker of
Property Address	ınder	Park view rely - 2 Sohna - Road See-49 40
Valuation		(n/vrcusy Dehool).
Present Residenc	Address of	
the Owner/ Purch	iser	
Property constitut	on	Free Hold, □ Lease Hold

State of the state	THE RESERVE THE PARTY OF THE PA	LOCATION	N DETAIL	<u>s</u>		rth So	outh
1.	Adjoining Properties	East		Most	other		
	(Match it with papers with the help of compass or Sun direction and also confirm it with nearby people)	La cicli	Th	oud.	1 Lou	ing, South Fact	eing,
2.	Property Facing	☐ East Facing☐ North-East☐ North-West	Facing, \square	Facing, □ South-We	st Facing,	☐ South-East Fa	acing,
3.	Landmark	Self.					
4.	Ward Name/ No.						
5.	Zone Name	Nam	е	Wid	dth	Distance from	property
6.	Main Road Name & Width		Road	11	101	_	
7.	Approach Road Name & Width			Mill in Co.	ad Urban	developed Area	□Within
8.	Location consideration of the Society	☐ Within Main city, ☐ Within Good Urban developed Area ☐ Within developing area, ☐ Highly posh locality, ☐ Very Good, ☐ Good,					
		☐ Ordinary, ☐ In interiors, ☐ Remote area, ☐ Backward, ☐ Average					
9.	Special Location consideration	☐ Park Facing, ☐ Pool Facing, ☐ Road Facing, ☐ Entrance North					
3.	of the property	East Facing, Sunlight facing					
10	Characteristics of the locality	☐ Urban developed, ☐ Urban developing, ☐ Semi Urban, ☐ Rural,					
		□ Backward, □ Industrial, □ Institutional					
1	Category of Society/ locality	 ☐ High End, ☐ Normal, ☐ Affordable Group Housing, ☐ EWS, ☐ HIG, ☐ MIG, ☐ LIG 					
1	2. Utilities/ Facilities in the locality	☐ Club House, ☐ Walk Trails, ☐ Kids play zone, ☐ 100% 10116					0% Power
1	3. Proximity to civic amenities	School	Hospital	Market	Metro	Railway Station	Airport
			STO M	STOM	8 KM	1260	
	14. Any new development in surrounding area	NO					
	Surrounding area					Page 7 of	15


		4		
□ Nagar Nigam, □ Naga	r Panchayat, Gram	Panchayat, Nagar		
Palika Parishad, Area ne	ot within any municipal	limits park Vi		
□ DDA, □ GDA, □ NOID	A, GNIDA, YEIDA			
☐ MDDA, ☐ Any other De	evelopment Authority:			
		s Park Vie		
	D . L	< view,		
Corporation/ Wuricipality.	l			
PHYSICAL DETAIL	<u>S</u>			
As per Title deed	As per Map	As per site survey		
980 5470		-		
116				
100				
Solid, Rocky,	☐ Marsh Land, ☐ Rec	laimed Land, Wate		
logged, Land locked				
☐ Square, ☐ Rectangular, ☐ Trapezium, ☐ Triangular, ☐				
☐ Irregular, ☐ NA				
☐ On road level, ☐ Be	elow road level, Abov	e road level, NA		
Normal frontage,	Less frontage, Large	e frontage, NA		
Yes, 🗆 No, 🗆	No relevant papers	available to match the		
boundaries, Boundaries	aries not mentioned in a	vailable documents		
ble Clear independen	t access is available,	☐ Access available i		
sharing of other adjo	ining property, No c	lear access is available		
☐ Access is closed d	ue to dispute			
ed Yes, 🗆 No, 🗆 Onl	y with Temporary bound	daries		
n/0				
Yacarı	t, Lessee, Under	Construction, Couldness		
sealed				
pai	pose, Commercial	purpose, Godowr		
l chice, industri	al, □ Vacant, □ Locked	I, □ Any other use:		
Built-up proport	UTLITY DETAILS	No construction		
an proper	use, Under const	(Tuction)		
	Palika Parishad, Area no DDA, GDA, NOID DDA, GDA, NOID MDDA, Any other Decomposition Area not within any development of the Month of the M	Area not within any municipal limits, Corporation/ Municipality: PHYSICAL DETAILS		

Page 8 of 1

Sovered Built-up Area								
A	1			☐ Covered Area, ☐ F	loor Area, Super Area	ea, Carpet Area		
1	(Tick	one o	on the basis of which	As per Title deed	As per Map	As per site survey		
1	valua	ation i	s to be calculated)					
3.			mber of Floors in the	ovi Heen o				
	Building			D+ 9+ 1+02.				
4.				D L d 1 4	, ,			
٦.	1 100	or on	which property is situated		r non	Callell		
5.	Type of Unit/ Number 5 5			a+1+2	= 5 Room	9= Har		
	Ca	abins/	f Unit/ Number of Rooms/ Cubicles	SU				
6.	Bu	niainé	д Туре	RCC Framed St	ructure, Load bear	ing Pillar Beam column,		
						usses & Pillars, Scrap		
				abandoned structure				
7.	R	Roof		a. Make: □ RBe,	☐ RCC, ☐ GI Shed	, ☐ Tin Shed, ☐ Stone		
				b. Height:	A N			
						Punning, POP False		
1	8.	Floori	ing		ed roof, No plaster	Simple marble Marble		
					☐ Granite, ☐ Italian Ma	Simple marble, Marble Marble Marble		
			t _a			, □ Pavers, □ Chequered		
	•		***		ACTION OF THE PROPERTY OF THE	Inder construction, Any		
-				other type:				
	9.	 Appearance/ Condition of the Building 		Internal - Excellent, Very Good, Good, Ordinary,				
		Buil	ung		or Under constructio	The state of the s		
						d, U Good, U Ordinary,		
-	10.	Ma	intenance of the Building	☐ Average, ☐ Poor ☐ Under construction ☐ Very Good, ☐ Average, ☐ Poor, ☐ Under construction				
+	11.	_	erior decoration					
		line	enor decoration	☐ Excellent, ☐ ☐ Average, ☐ B	Very Good, U Good elow average, Under	l, □ Simple, □ Ordinary, construction, □ No Survey		
	12.	Int	erior Finishing	√ □ Simple plaster	ed walls, Brick walls	without plaster.		
				Designer textu	red walls, POP punr	ning, Coved roof,		
				□ Under construction, □ No Survey Simple plastered walls, □ Brick walls without plaste □ Architecturally designed or elevated, □ Brick tile Cladding □ Structural glazing, □ Aluminum composite panel cladding, □ Glass façade, □ Domb, □ Porch, □ Under construction				
	13		xterior Finishing					
	14	4. K	Kitchen	\ Simple with	Construction Continued	Under construction		
				Modular with ch	imney. High and Ma	ry with cupboard, Under Construction Or With Cupboard, Under Construction Or With Chimney, Under Construction		
				construction,	No Survey	dulai with chimney, 🗆 Under		
	1	15.	Class of Electrical fittings	☐ External, 🔽	nternal			
				Ordinary fix	tures & fittings, F	ancy lights, Chandeliers,		
	-	16.	Class of Sanitary/ Plumbing &	= officealed if	gridling, \square Under const	truction, No Survey		
1			water supply fittings	LACTIAL, L	Internal			
1				□ Below avera	Very Good, 🖸 Good, [ige, 🗆 Under constructi	Simple, □ Average, No Survey.		
		17.	Water arrangements	☐ Jet pump, ☐	Submersible Jal bo	on, L No Survey		
		18.	Fixed Wooden Work	Lxcellent,	☐ Very Good, ☐ Go	ood. Simple, Ordinary,		
				☐ Average, ☐	Below Average. ☐ No	wooden work, No survey		
		19.	Age of Building/ Recent					
	-	- 00	Improvements done Maintenance of the Building	Very Good, D Average, D Poor				
	L	20.	Maintenance of the Building	□ very Good	Average, Poor	Page 9 of 15		
61	1					D 0 0 1 1 2		

	1	ny def	ects in the building			ng Issues, I I Se			
			WA			olly issues, 🗀 St	ructural issues,		
2		\nu vil		Vialble oracle	Colorest Management and Colore				
24	E. /	Any VI	olation done in the property				iction not as per		
			W V)			without sanction Ladjacent area ill	ed Map, 🗀 Joined egally		
-	23.		dary Wall (Only for individual	LTYes, LINO, I	Common boun	dary wall of a con	nplex		
		prope	orty)	Running Mtr.	Height	Width	Finish		
					361				
	24.	Lift/	elevators	Passenger/	Commercial				
			NM	Make:		Capacity:			
	25,	Pov	ver backup	I Inverter 1	O Set				
1				Make:		Capacity:			
1	26	Ga	rden/ Landscaping	LIVES LINO	⊟ Beautiful, ⊟ C	Ordinary			
	27		rking facilities	The second secon			, 🗆 In Basement,		
	-	.	ttti (g) ttiesitties		ann are properly	On still	1		
				□ Not avail		On road, problem	☐ Acute parking		
	28		pecial Comments/ Observations, any	Good Co	culion				
	1000		MARKETA	BILITY/ SELABI	LITY/ UTLITY C	ETAILS			
		1. /	Any issues in marketability of the	LIYON, LING					
			property?	Reason in			rrounding, 🗆 Legal		
		2.	How is Demand & Supply condition	on Demand L	Very Good, \ Le	food, 🗆 Average,	☐ Low, ☐ Poor		
	- C- 1		in the Market of such properties?						
		3.	Is property easily sellable &	IIYes, IIN	LIYes, LINO				
			marketable?	Comments:	Comments: Cocabion				
		4.	How is the current utility of the	L1 Excellent	, I I Very Good, I	Good, ☐ Averag	je, □ Low, □ Poor		
		6	At what True rate Owner bought	Year of pure	chase				
		5.	this Property?	Purchase P					
		6.	Present expected Sale Value of overall property?						

BLANK PAGE FOR PROVIDING ANY ADDITIONAL DETAILS/ INFORMATION

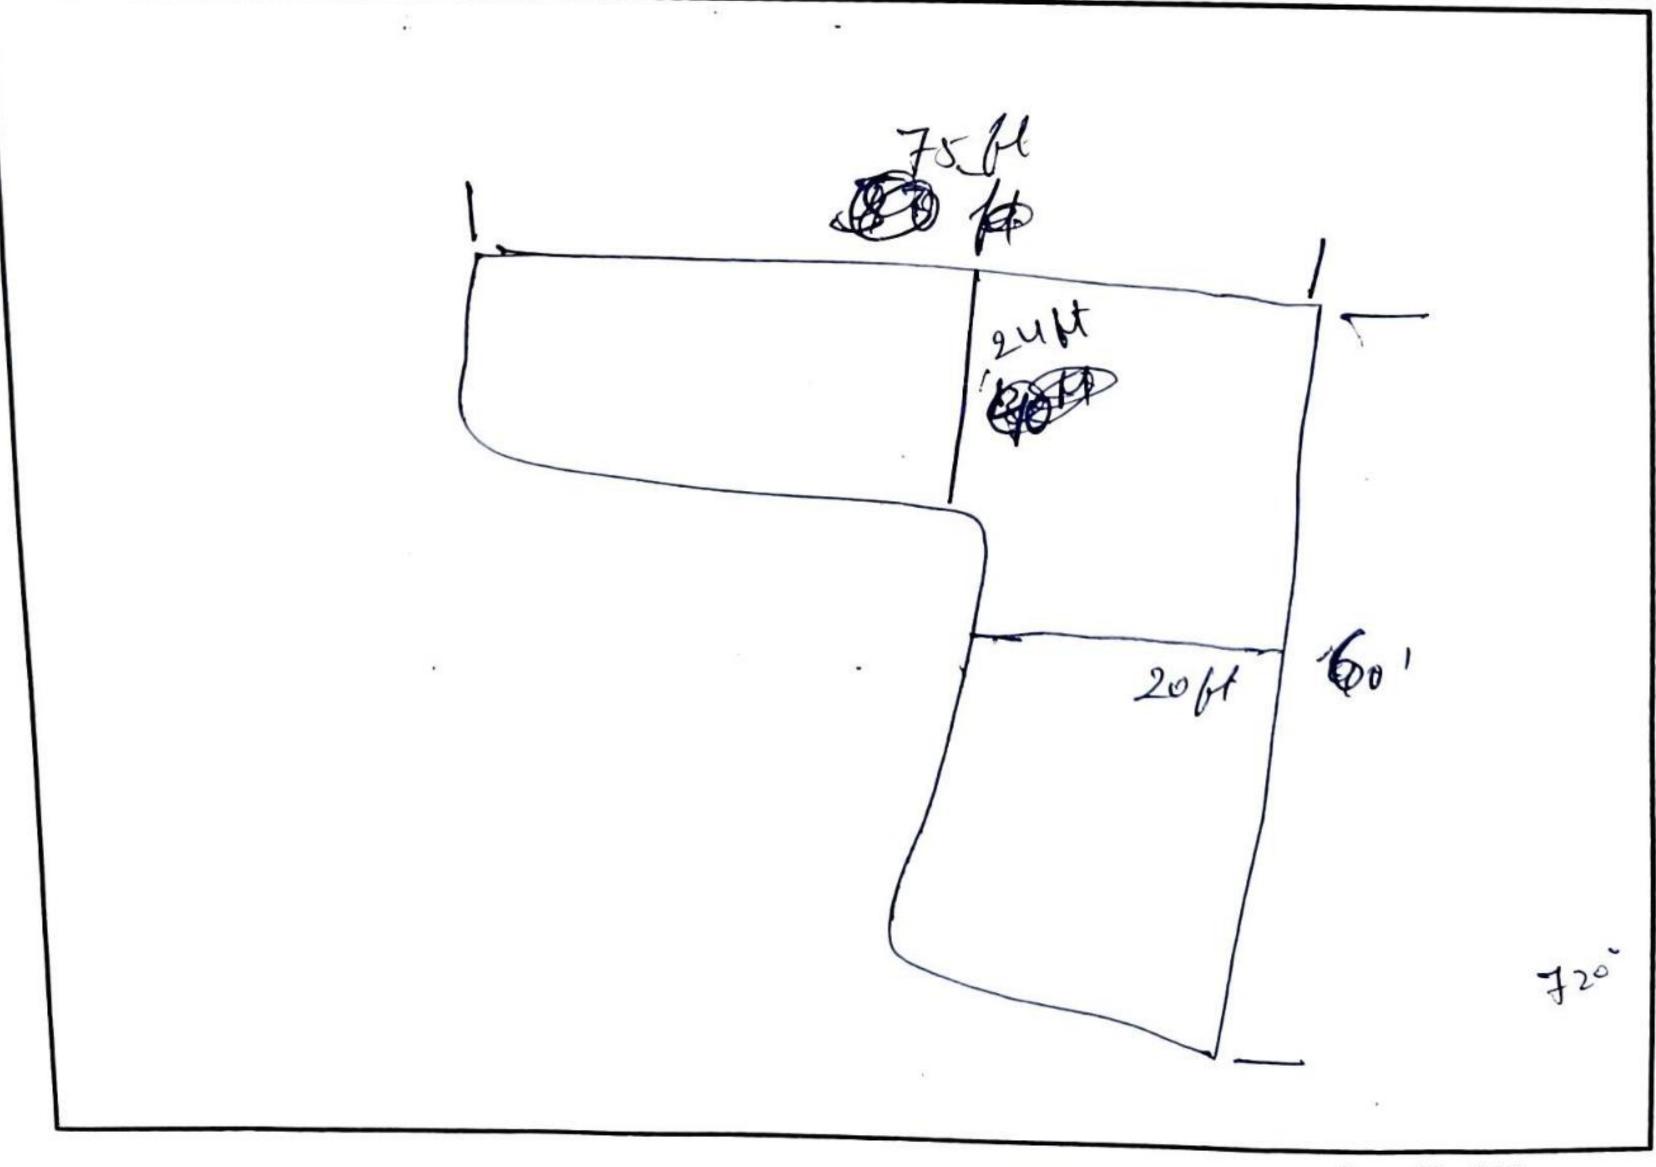

Page 12 of 15

	The state of the s	e for Sale or T	PARABLE RATE INF ransaction already h	CRMATION DETAIL	_S
Part	iculars	Subject	Comparable 1	appened in past)	
Non	no (0011110 of	Property	Comparable 1	Comparable 2	Comparable 3
	ne (source of ormation)	NA	VIJww.	In orster.	
Coi	ntact No.	NA	9810005374		
inf Pr	pe of source of ormation (Seller/operty dealer/nearby eople)	NA	Pealer	Deal	
1 20	ates/ Price informed: n Rs. with unit)	NA	1.30 to 1.5 Luke	1.20+1.5W	
5. F	Rates Type (Sale/ Buy)	NA	Buy	Bus	
	Shape of the Property (Square, Rectangular, Irregular)		Reit	RV.	
57/25	Area/ Size of the Property		500 sq ym	500 SUF-	
8.	Legal Status (clear, negative, weak)/ No. of owners		du	· cl	
9.	Location/ surrounding/ neighborhood comparison with the subject property (Similar, Lower, Better, Highly Better than the subject Property)	Base Case	Similier	d'm'li	
10.	Distance from the subject Property	0	Sec-49	84-44	
11.	Other factors (Corner, 2 side open, North-East facing, Park facing, Legal/ Financial encumbrance, etc.)				
12.	Approach road width				
13.	Level of Land (Below/ On/ Above road level)		OU Koud		
14	. Frontage to depth ratio (Normal, Less, Large)		Mormu	Mormu	
15			_	~	
16	6. Any other details/ Discussion held	NA			
	17. Present expected Sa Value of the overall property?	le			Page 13 of 15

UNDERTAKING BY THE CUSTOMER

I confirm that I have made the inspection of the subject property to the surveyor of R.K Associates, which is correct property in question for which the documents have been provided/ submitted by me. I further confirm that I am aware of all the information related to the subject property and I have provided all its information to the surveyor true to the best of my knowledge. I understand that any false or manipulative information provided by me will be considered as cheating with the professional organization since it will lead to incorrect valuation report and I'd be solely responsible for this unlawful act and will bear the charges for the changes/ modifications which have to undergo due to the false information. I also undertake that I have not given any cash or in kind to any member of R.K Associates to influence the Value of the Property or favor any individual or organization and the same is not accepted or asked by the member of R.K Associates. Any such act will lead to cancellation of the material prepared by R.K Associates with forfeiting of the fees and i'll be completely responsible for its repercussions and legal actions taken for it.

IMPORTANT: We have not authorized any of our person/ Surveyor to take Cash or kind from the customers in any situation. In case Surveyor or any member of R.K Associates asks for any money or kind from you then kindly please inform on number +91-9958632707, 0120-4110117. Our Valuation process is very stringent and have multiple check points to ensure correct & error free reports to keep the lending agency risk free. In case Surveyor claims that he would be able to arbitrary effect the Valuation figures unfairly or as per your requirement & need, then he is making a false claim to you and we request you to complaint such act immediately on the number provided above.

Name	Shoul Shawkar
Relationship with owner	Son 1
Signature	Rimel
Mobile No.	819728338 6
Date	18 10 22

UNDERTAKING BY THE SURVEYOR

I confirm that I have carried out the Survey of the property properly as per the fair professional best practices and Valuation & Survey policy guidelines issued by R.K Associates. I have not taken any cash or kind from the customer nor have I come into any kind of influence of the customer / bank for arbitrary providing the Property Valuation as per one's need. I further state that I have not given any assurances to the customer nor given any wrong or false information or statement. In case at any point of time it is found that I have done any kind of fraudulent activity in this case and misled the company then I understand its legal consequences and appropriate penal action which company can take against me. Also in regard to it any monetary or reputation loss will be recovered from me by the company.

For File No.	PL-394-207-572
Surveyor Name	Harshil
Signature	100
Date	18-10-22

UNDERTAKING BY THE PREPARER

I confirm that this Valuation Report is prepared as per the fair professional best practices and Valuation & Survey Policy Guidelines issued by the organization. I also confirm that without any personal interest, partiality or prejudice, I have worked on this Valuation assignment. Rates adopted for the asset is based on various facts, information collected from the site came to my knowledge during the course of the assignment and I have taken all sincere efforts to review, cross check & confirm this data/ information from all different angles using my prudent approach without any biasedness or pressure. I have prepared the report based on true facts & information as per best of my knowledge & case facts. I understand that any false information provided by me will lead to the incorrect valuation report and I'd be solely responsible for it and will bear the losses which will be put on the Company in form of monetary or reputation loss by its client or statutory bodies.

I also undertake that I did not come into any influence by the customer, Bank representative (officer or agent), colleagues, coworkers or any other person to arbitrary change the Valuation figures or facts unethically or illegitimately which may put the public money at risk which is in the form of Bank deposits.

In case at any point of time in future, if I am found guilty of illegitimately distorting the facts in the Valuation or any other professional services which company offers in the market on being influenced by the customer or Bank representative (officer or agent) or for whatsoever reason then I'd solely responsible of any such act and I understand that the Company can take appropriate legal action against me which may include suspension from the current roles & responsibilities or termination from the employment with immediate effect.

I also undertake that I have not taken any cash, favor or in kind from the customer for favoring any individual or organization by unfair means.

I also undertake that I'll not prepare any report on incomplete Survey form which is not properly filled as per the Company guidelines and in case I am preparing it which is creating an incorrect report then I'd be responsible for its consequences.

For File No.	
Preparer Name	
Signature	
Date	



Enclosure: 6

SURVEY SUMMARY SHEET (TO BE ENCLOSED WITH VALUATION REPORT)

(Version 1.0) | Date of implementation: 10.04.2017

Every Valuation report at R.K Associates is prepared based on the thorough survey of the property carried out by our Engineering Surveyor. This Survey Summary Sheet is for the information of Banker/ concerned interested organization. Detailed Survey Form can also be made available to the interested organization in

case it is required to cross check what information our surveyor has given in site inspection report based on which Valuation report is prepared. 2411-707 - 645 b. -

	which Valuation report is p	D1-394-207 -	5+5		
	ile No.	Harshil		Shui fyslin prasi nu ggan santan. d gvrgon su-4	
.	Name of the Surveyor	Wis Eyan Shank	21 5/0 Raile.	sur gan santar.	
	Borrower Name	& run languta &	ankar Wo	Au Gyan Santon. d Gurgon Su-4 , Property is locked, survey	
-		Dark view vity - 3	Sohna . Rea	i lasked survey	
5.	Property Address which has to be	CNUVSTY SUL	No one was available	, Property is locked, salve,	
	valued g. identified by at	Owner, Wheeleselite] [[0]		
6.	Property shown & identified by at	could not be done from inside		Contact No.	
	spot	Name	019	12 83386	
		chrot Shankon.		- dood From Haine P.	
	is thuthe	☐ From schedule of the prop	erties mentioned	ner/ owner representative, e property could not be done,	
7.	How Property is Identified by the	displayed on the property,	Jeentified by the oth	e property could not be done,	
,.	Surveyor	displayed on the property, defentified by the owner, owner			
		Survey was not done			
	Survey was not done Survey was not done Yes, No, No relevant papers available to match the bound				
	Are Boundaries matched	·tioned II	available document		
8.	Arco	" : Is out with measurements & p			
	Survey Type	☐ Half Survey (Inside-out with meda-out with med-out w			
9.		☐ Half Survey (Measurements) ☐ Only photographs taken (No measurements) ☐ NPA			
		☐ Only photographs taken (No measurements) ☐ Property was locked, ☐ Possessee didn't allow to inspect the property, ☐ NPA ☐ Property was locked, ☐ Possessee didn't allow to inspect the property, ☐ NPA			
	Reason for Half survey or only	property was locked, in Po	ed completely		
10.	Reason for Hall survey	property so couldn't be survey	To dential Hou	ise Low Rise Apartment,	
	photographs taken	☐ Flat in Multistoried Apartme	ent, in Resident	ding, □ Commercial Office, □ g Mall, □ Hotel, □ Industrial,	
11.	Type of Property	Residential Builder Floor, 🗀 Co	ommercial cana a shannin	g Mall □ Hotel, □ Industrial,	
		Residential Builder Floor, Commercial Land & Building, Hotel, Industrial, Commercial Shop, Commercial Floor, Shopping Mall, Hotel, Industrial, Vacant Residential Plot, Vacant Industrial			
		☐ Institutional ☐ School Buil	ding, U Vacant Reside	anciar 1 12 17	
		h lland			
		Sample measurement, Li No measurement			
12.		☐ It's a flat in multi storey bui	lding so measurement	not required	
13.	Reason for no measurement	☐ Property was locked, ☐ O	wner/ possessee didn	't allow it, NPA property so ty, practically not possible to	
200002388		☐ Property was locked, ☐ Owner/ possessee didn't enter the property, ☐ Very Large Property, practically not possible to didn't enter the property, ☐ Very Large Property, practically not possible to measure the area within limited time ☐ Any other Reason:			
	1 V	the area within limite	ed time \square Any other K	eason.	
	\sim	7	As per Map	As per site survey	
		As per Title deed	As per iviap		
14.	Land Area of the Property			As per site survey	
	I D. He Area	As per Title deed	As per Map	written on 01	
15.	Covered Built-up Area			tion Couldn't be Surveyed,	
	a reasonably at the time of	□ Owner, □ Vacant, □ Lessee, □ Under Construction, □ Couldn't be Surveyed,			
16		☐ Property was locked, ☐ Ba	nk sealed, \square Court sea	aled	
	. Any negative observation of the	N 0		1	
17	. Any negative observation				

	property during survey	w.
,8.	Is Independent access available to the property	Clear independent access is available, Access available in sharing of other adjoining property, No clear access is available, Access is closed due to dispute
19.	Is property clearly demarcated with permanent boundaries?	Yes, □ No, □ Only with Temporary boundaries
20.	Is the property merged or colluded with any other property	NO
21.	Local Information References on property rates	Please refer attached sheet named 'Property rate Information Details.'

Endorsement:

Signature of the Person who was present from the owner side to identify the property:

Undertaking: I have shown the correct property and provided the correct information about the property to the surveyor of R.K Associates to the best of my knowledge for which Valuation has to be prepared. In case I have shown wrong property or misled the valuer company in any way then I'll be solely responsible for this unlawful act.

a.	Name	of the	Person:

Relation:

Signature:

Date:

In case not signed then mention the reason for it: \Box No one was available, \Box Property is locked, \Box Owner/ representative refused to sign it, \square Any other reason:

2. Surveyor Signature who did site inspection:

Undertaking: I have inspected the property and cross verified the property details at site to the extent of a. Matching boundaries of the property, b. Sample measurement of its area, c. Physical condition, d. Property rates as per local information with what is mentioned in the property documents provided to me by the Bank/ interested organization. I have not come under influence of anyone during site inspection and have only recorded the true and factual details in the survey form which I come across during the site survey. I understand that giving any manipulative information in the survey form will lead to incorrect Valuation report which is an unlawful act and i'll be solely responsible for doing it.

Name of the Surveyor: Hars W
Signature:
Date:

19-10-22

2