
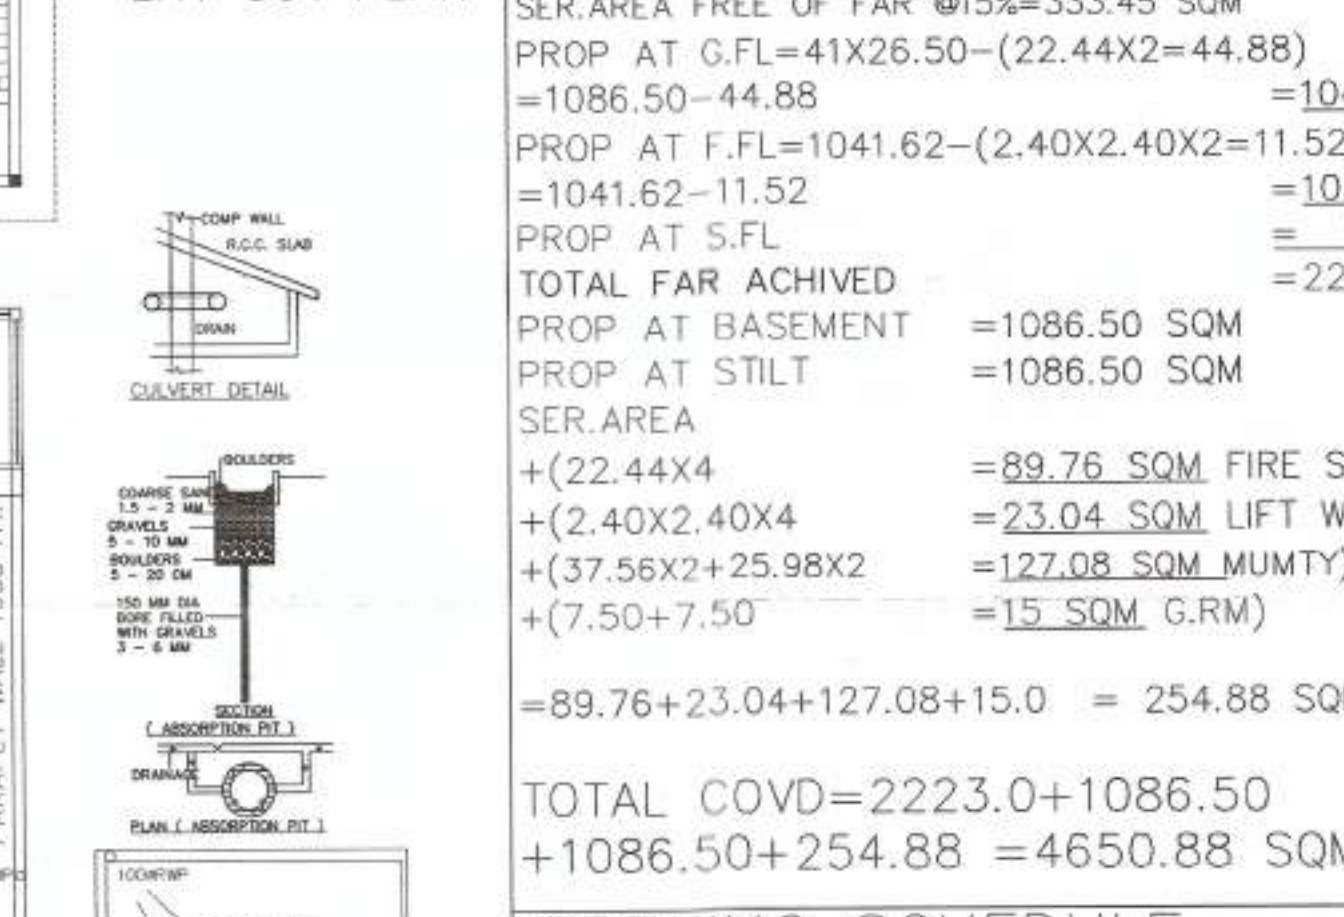
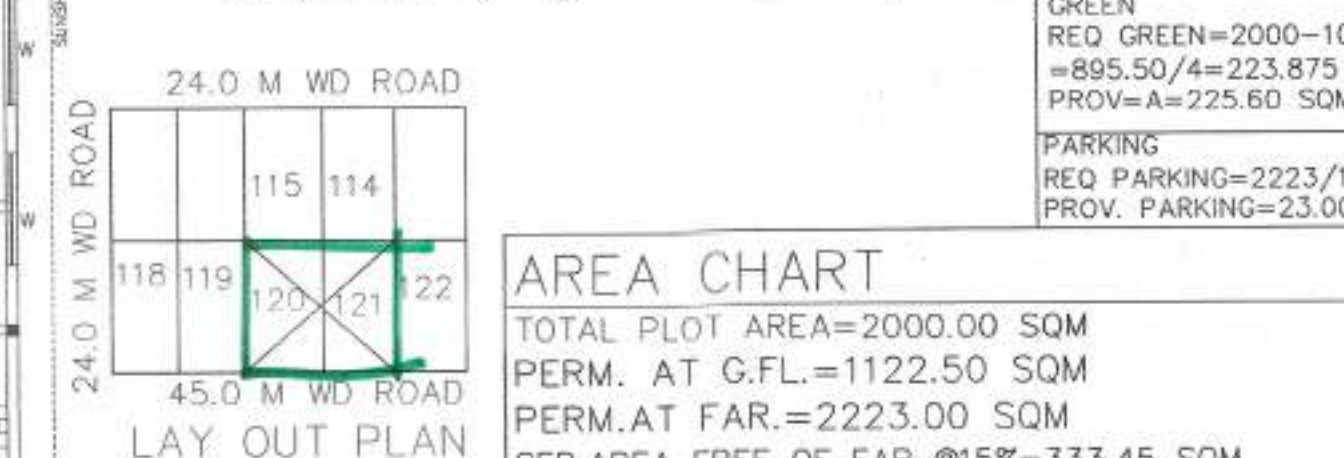
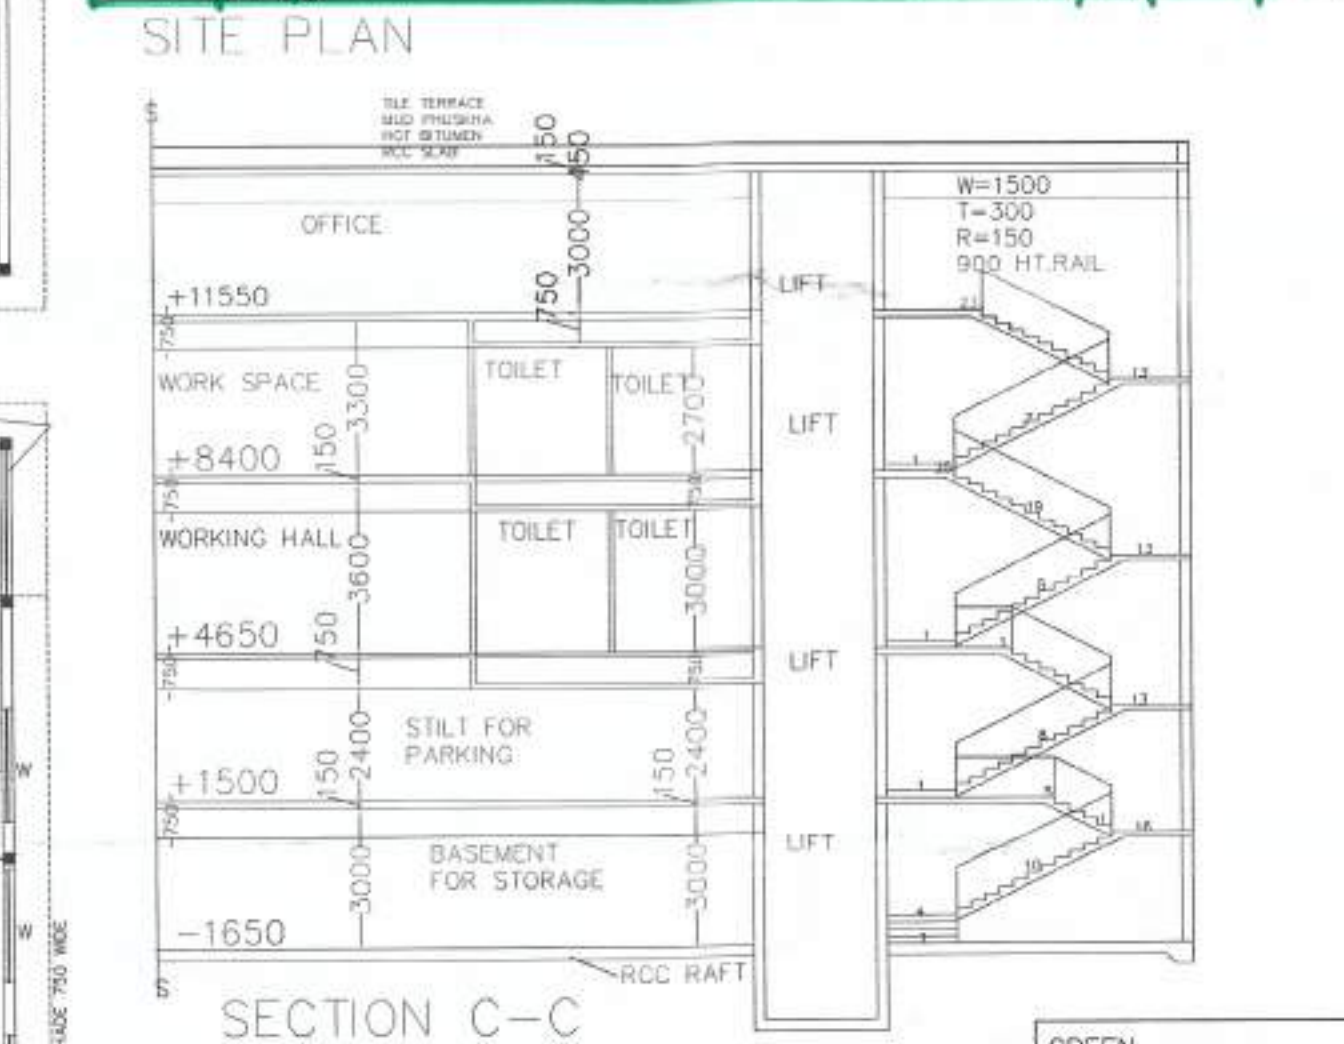
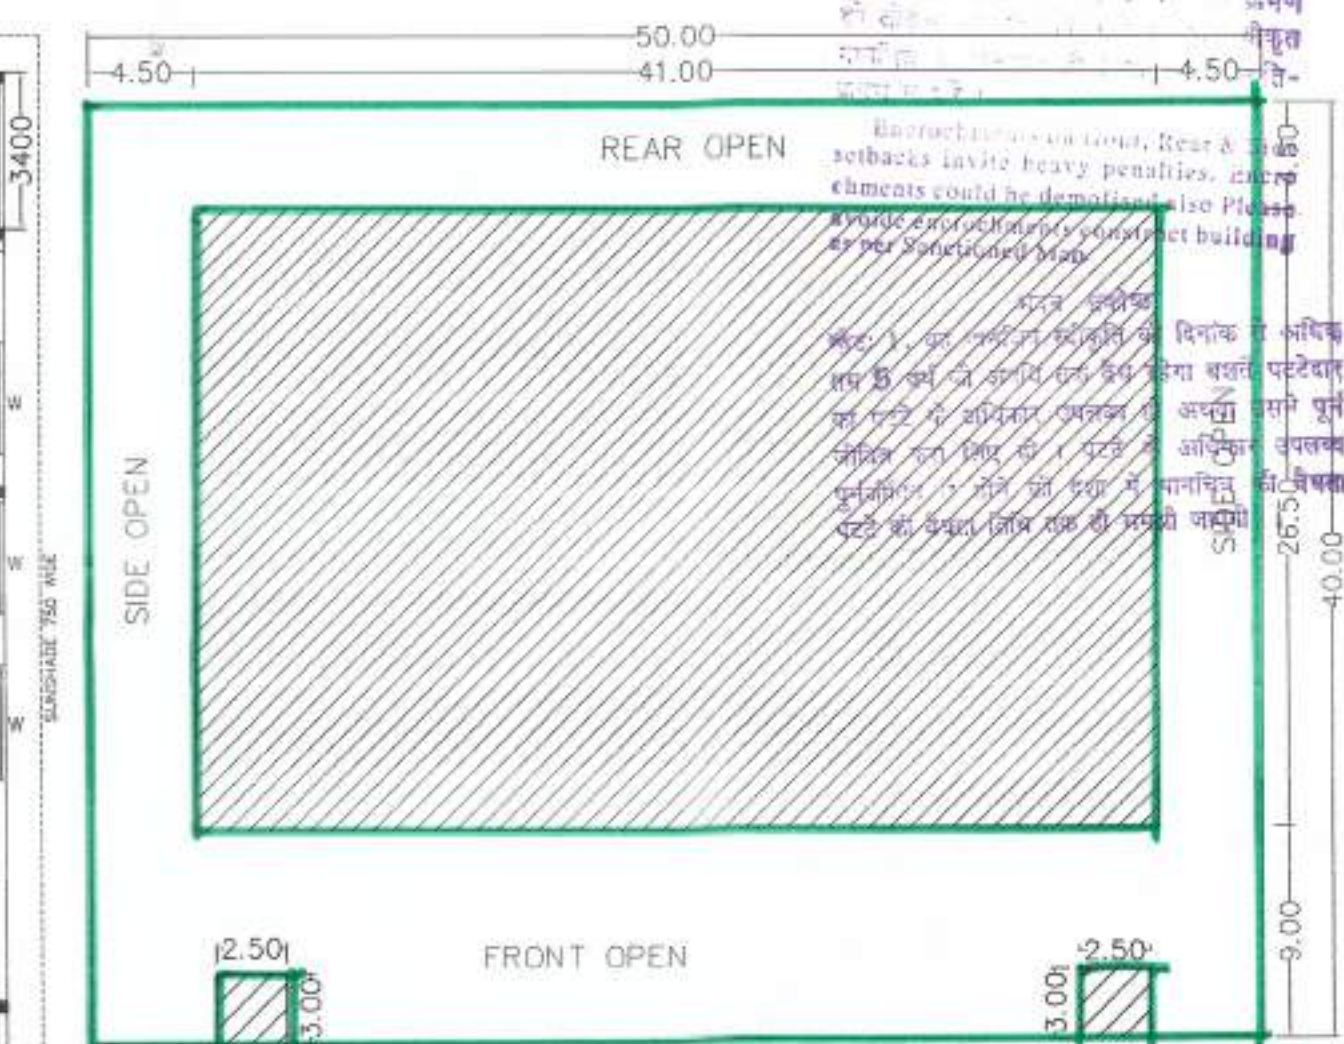
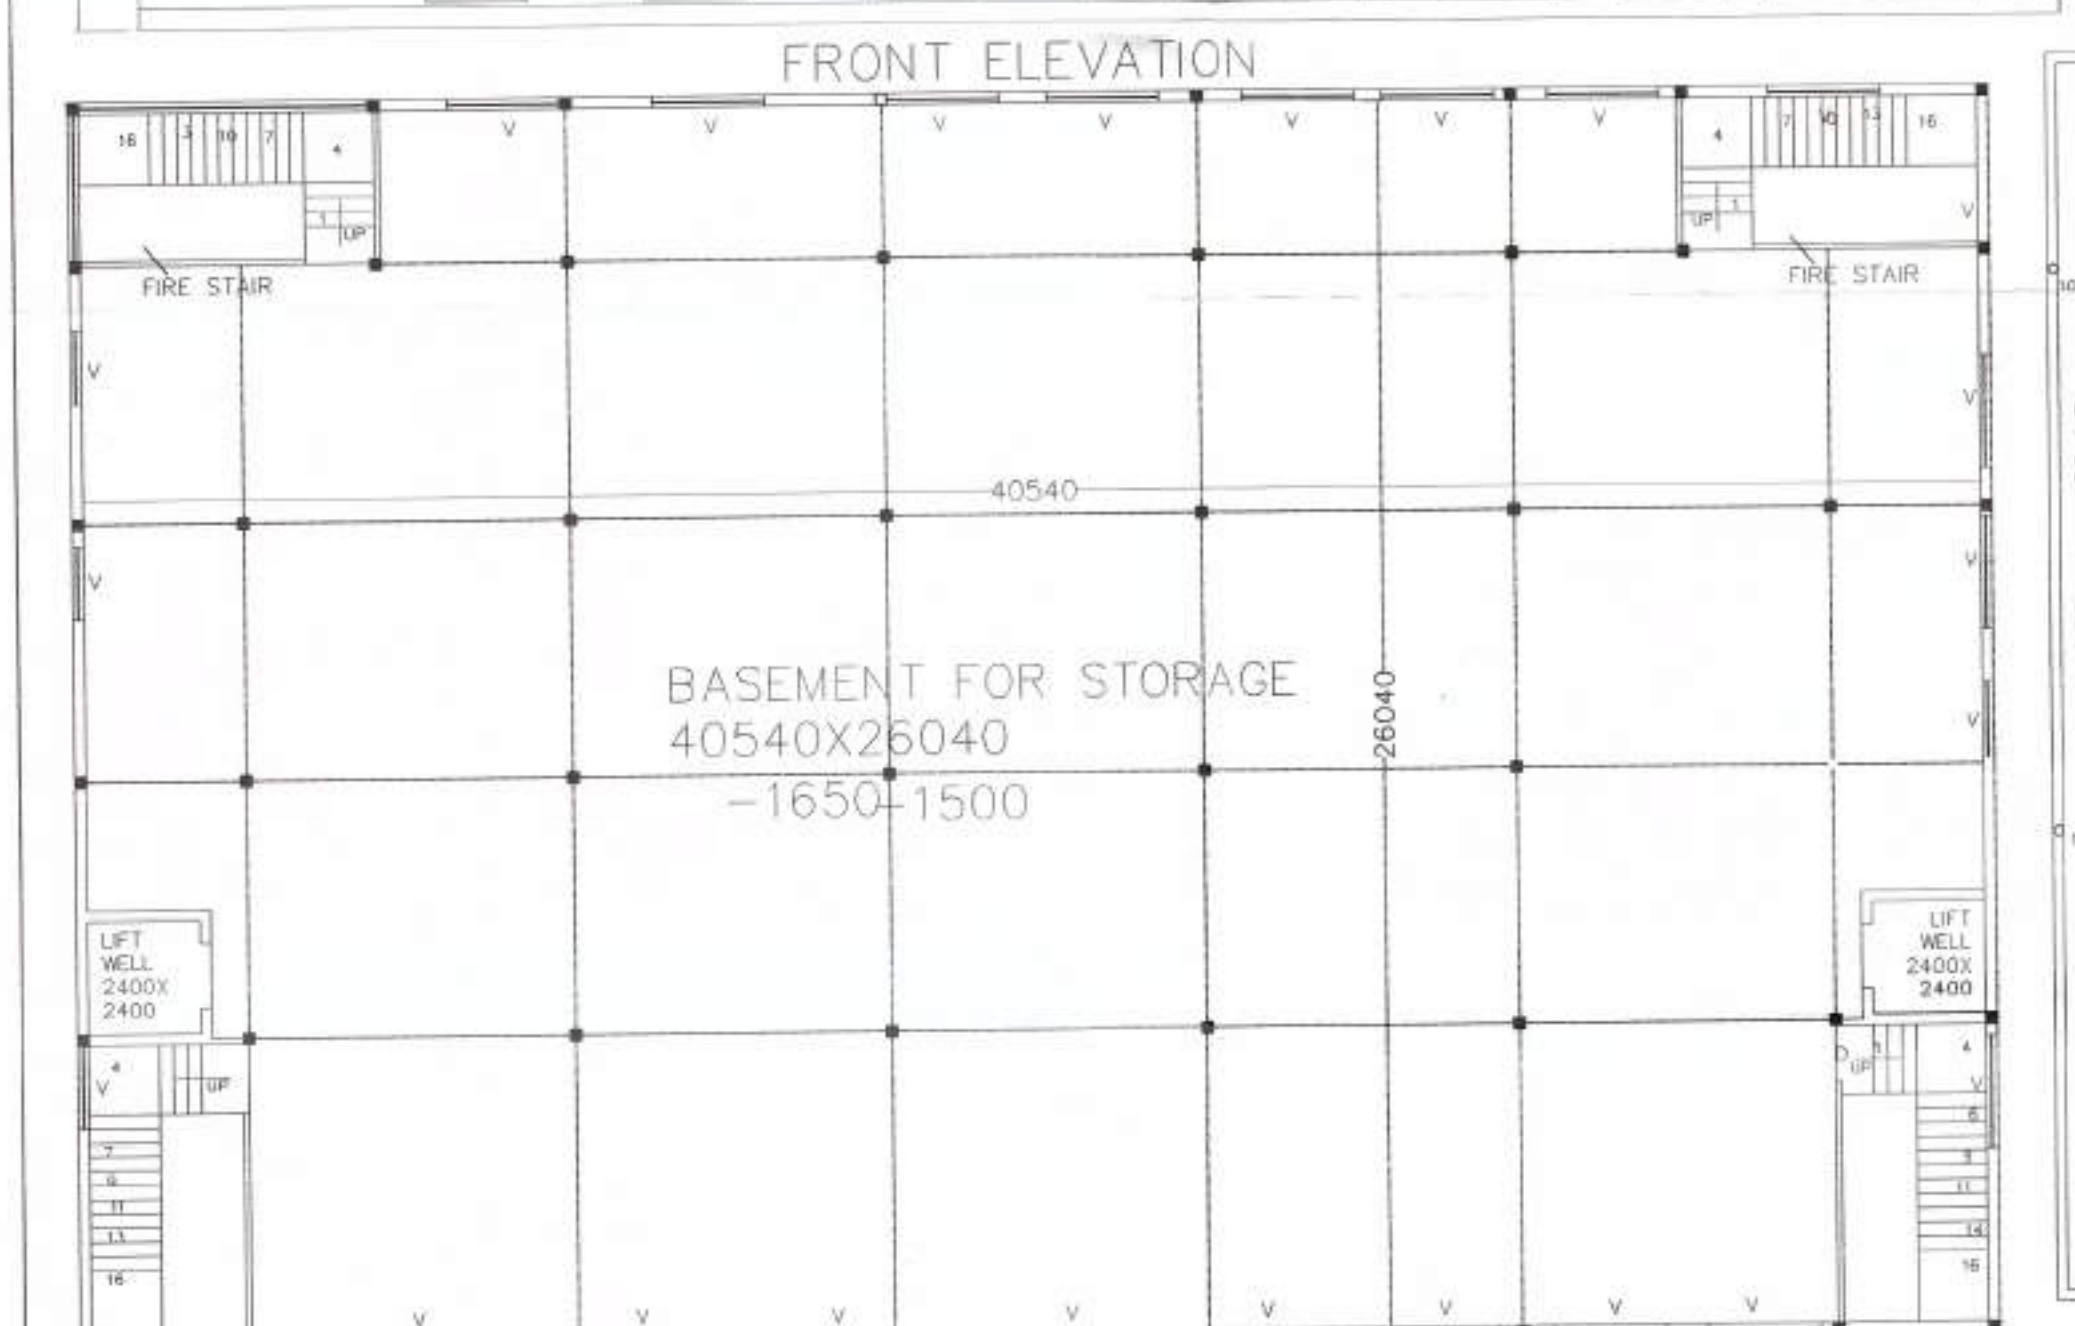
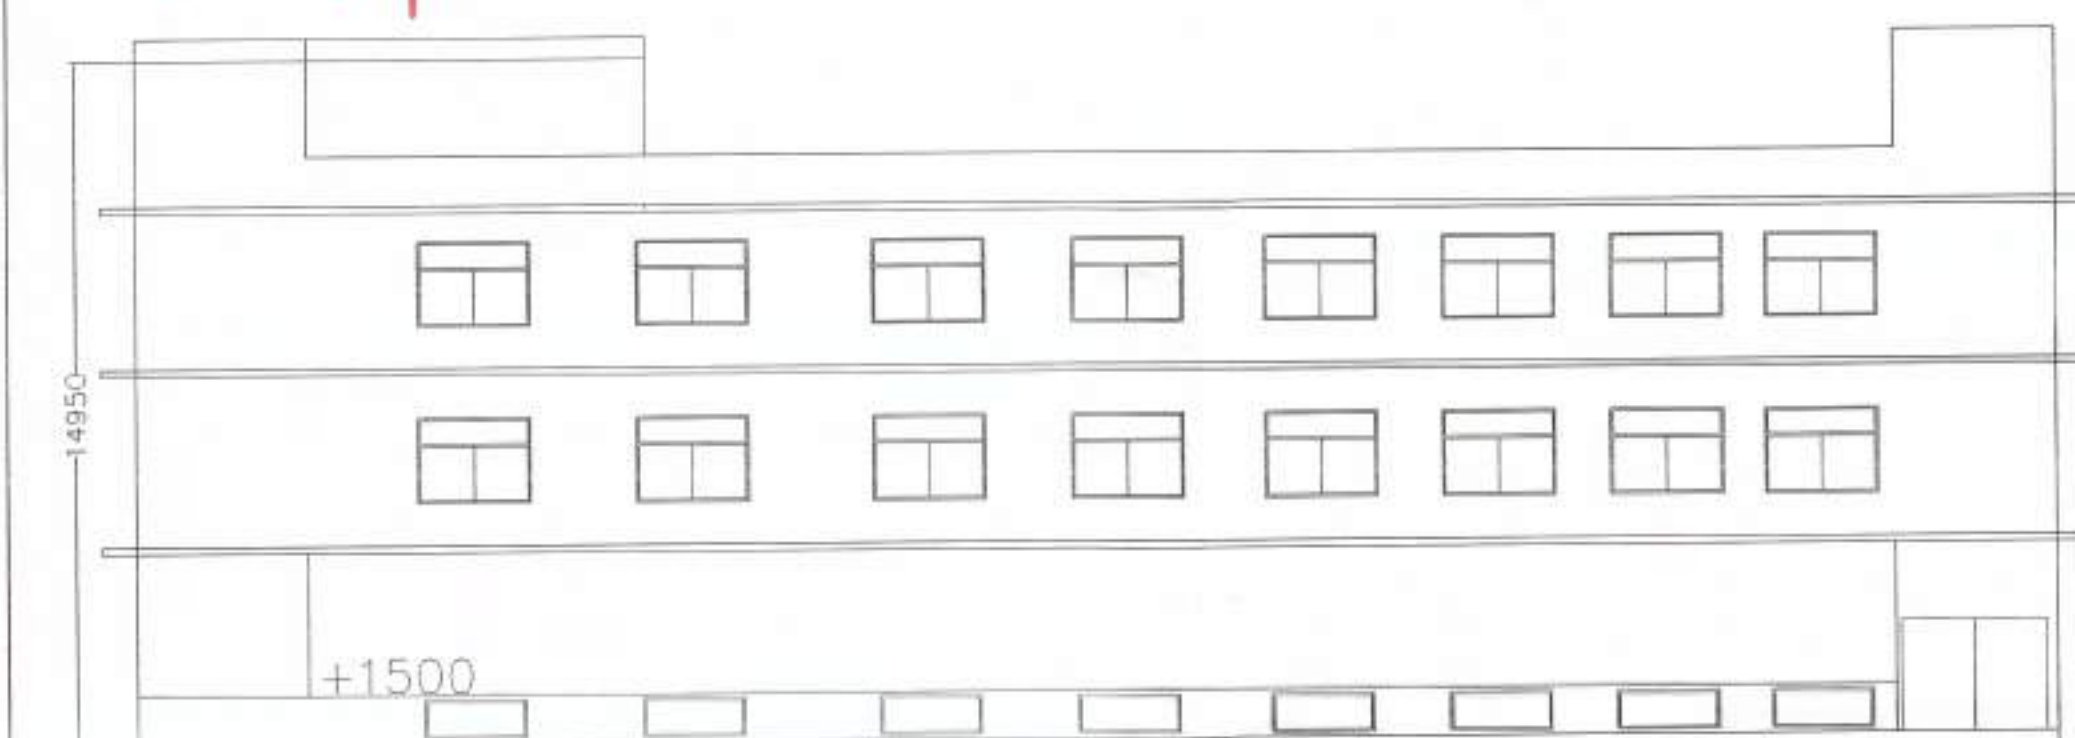
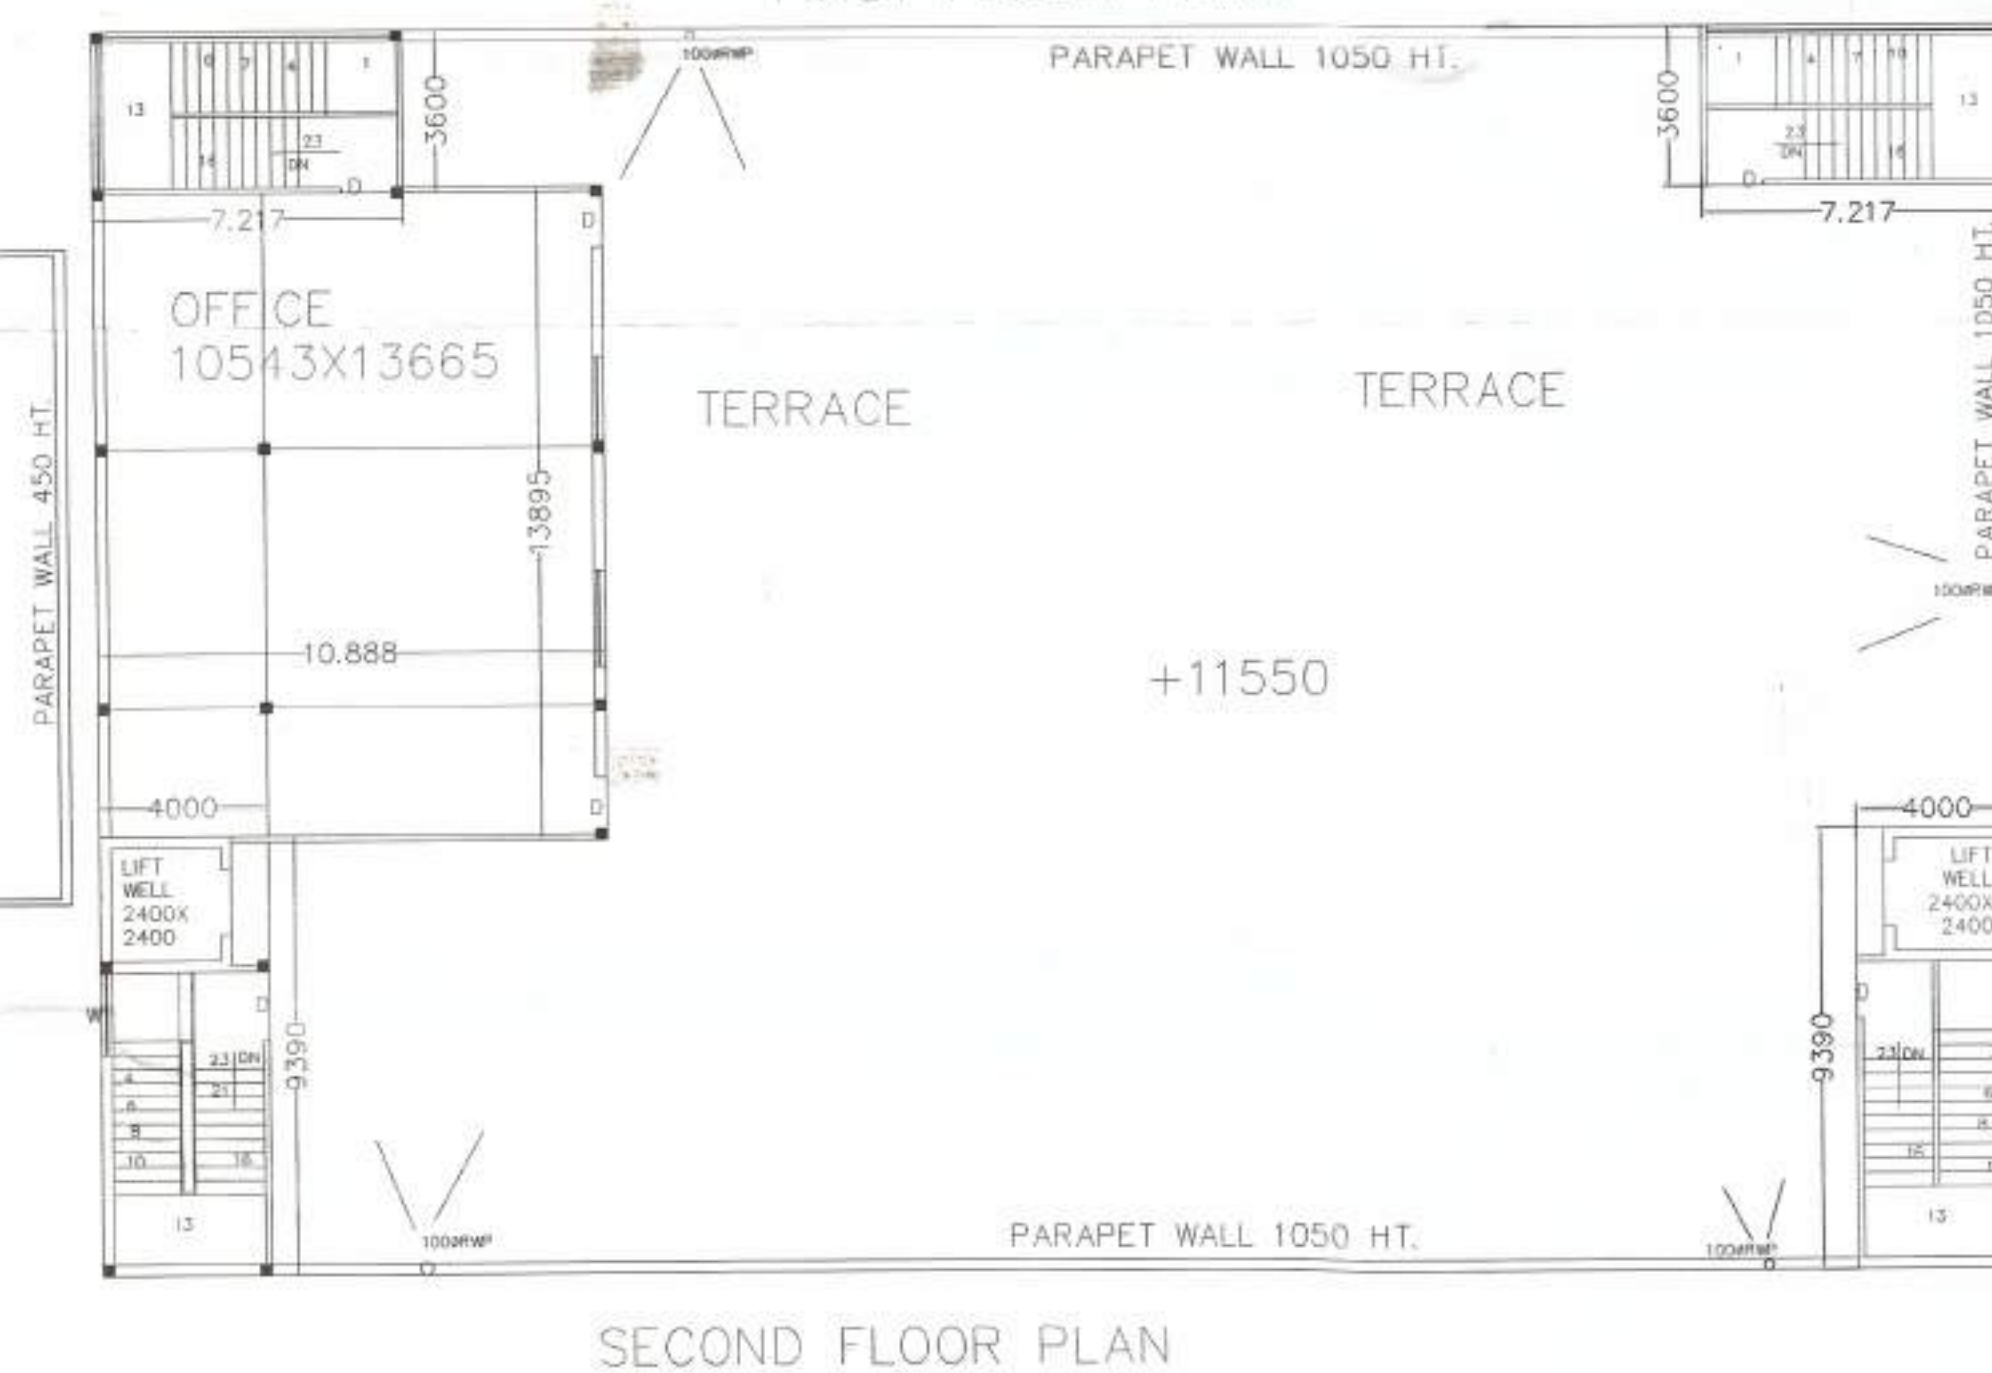
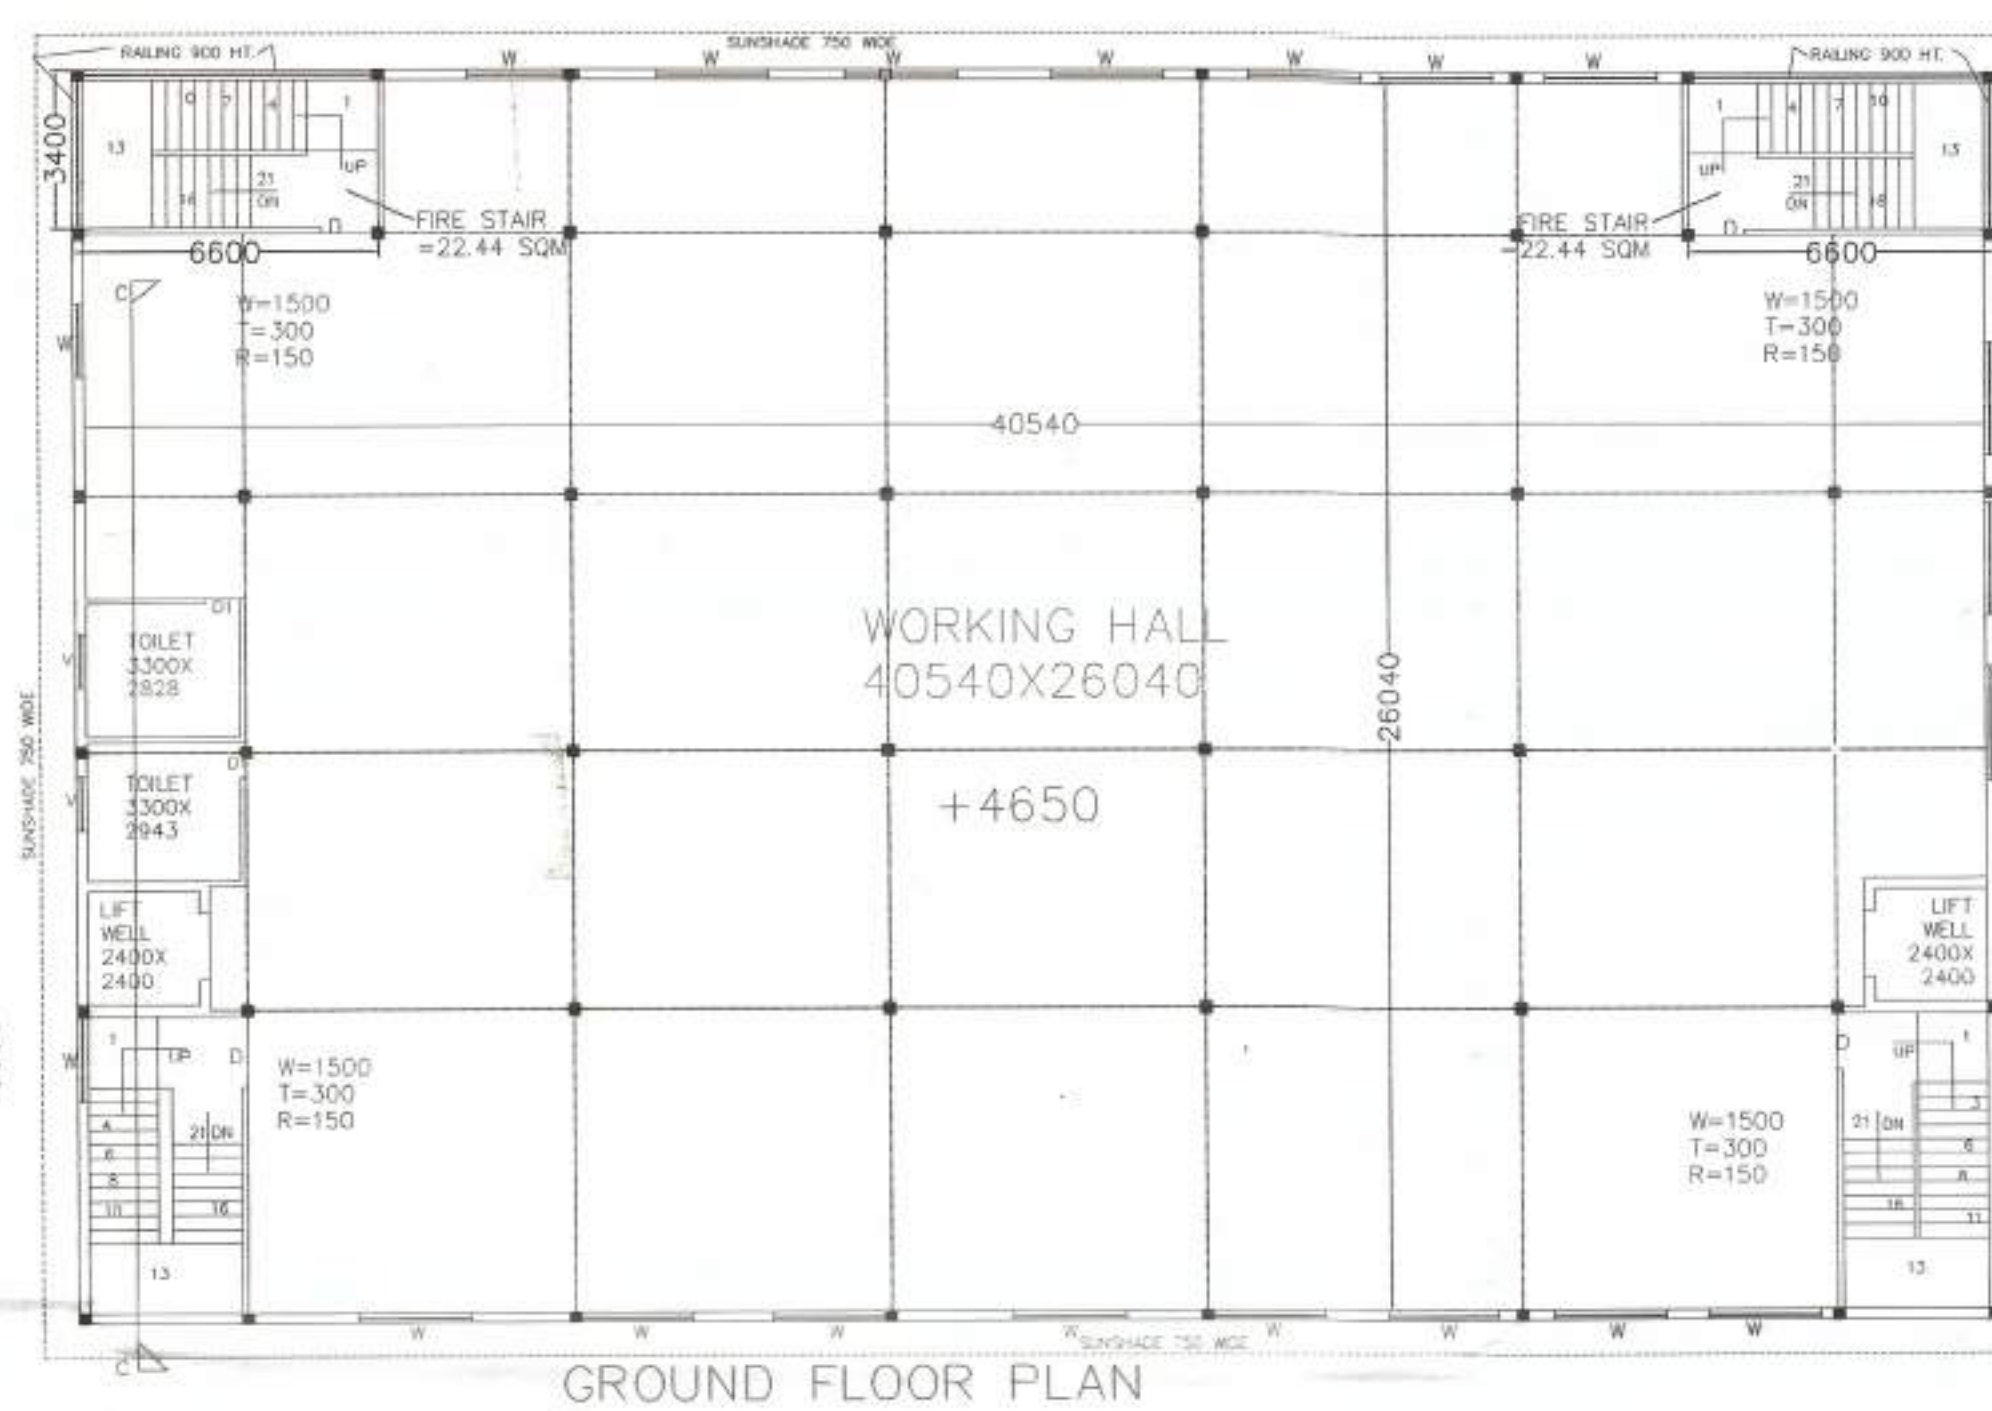


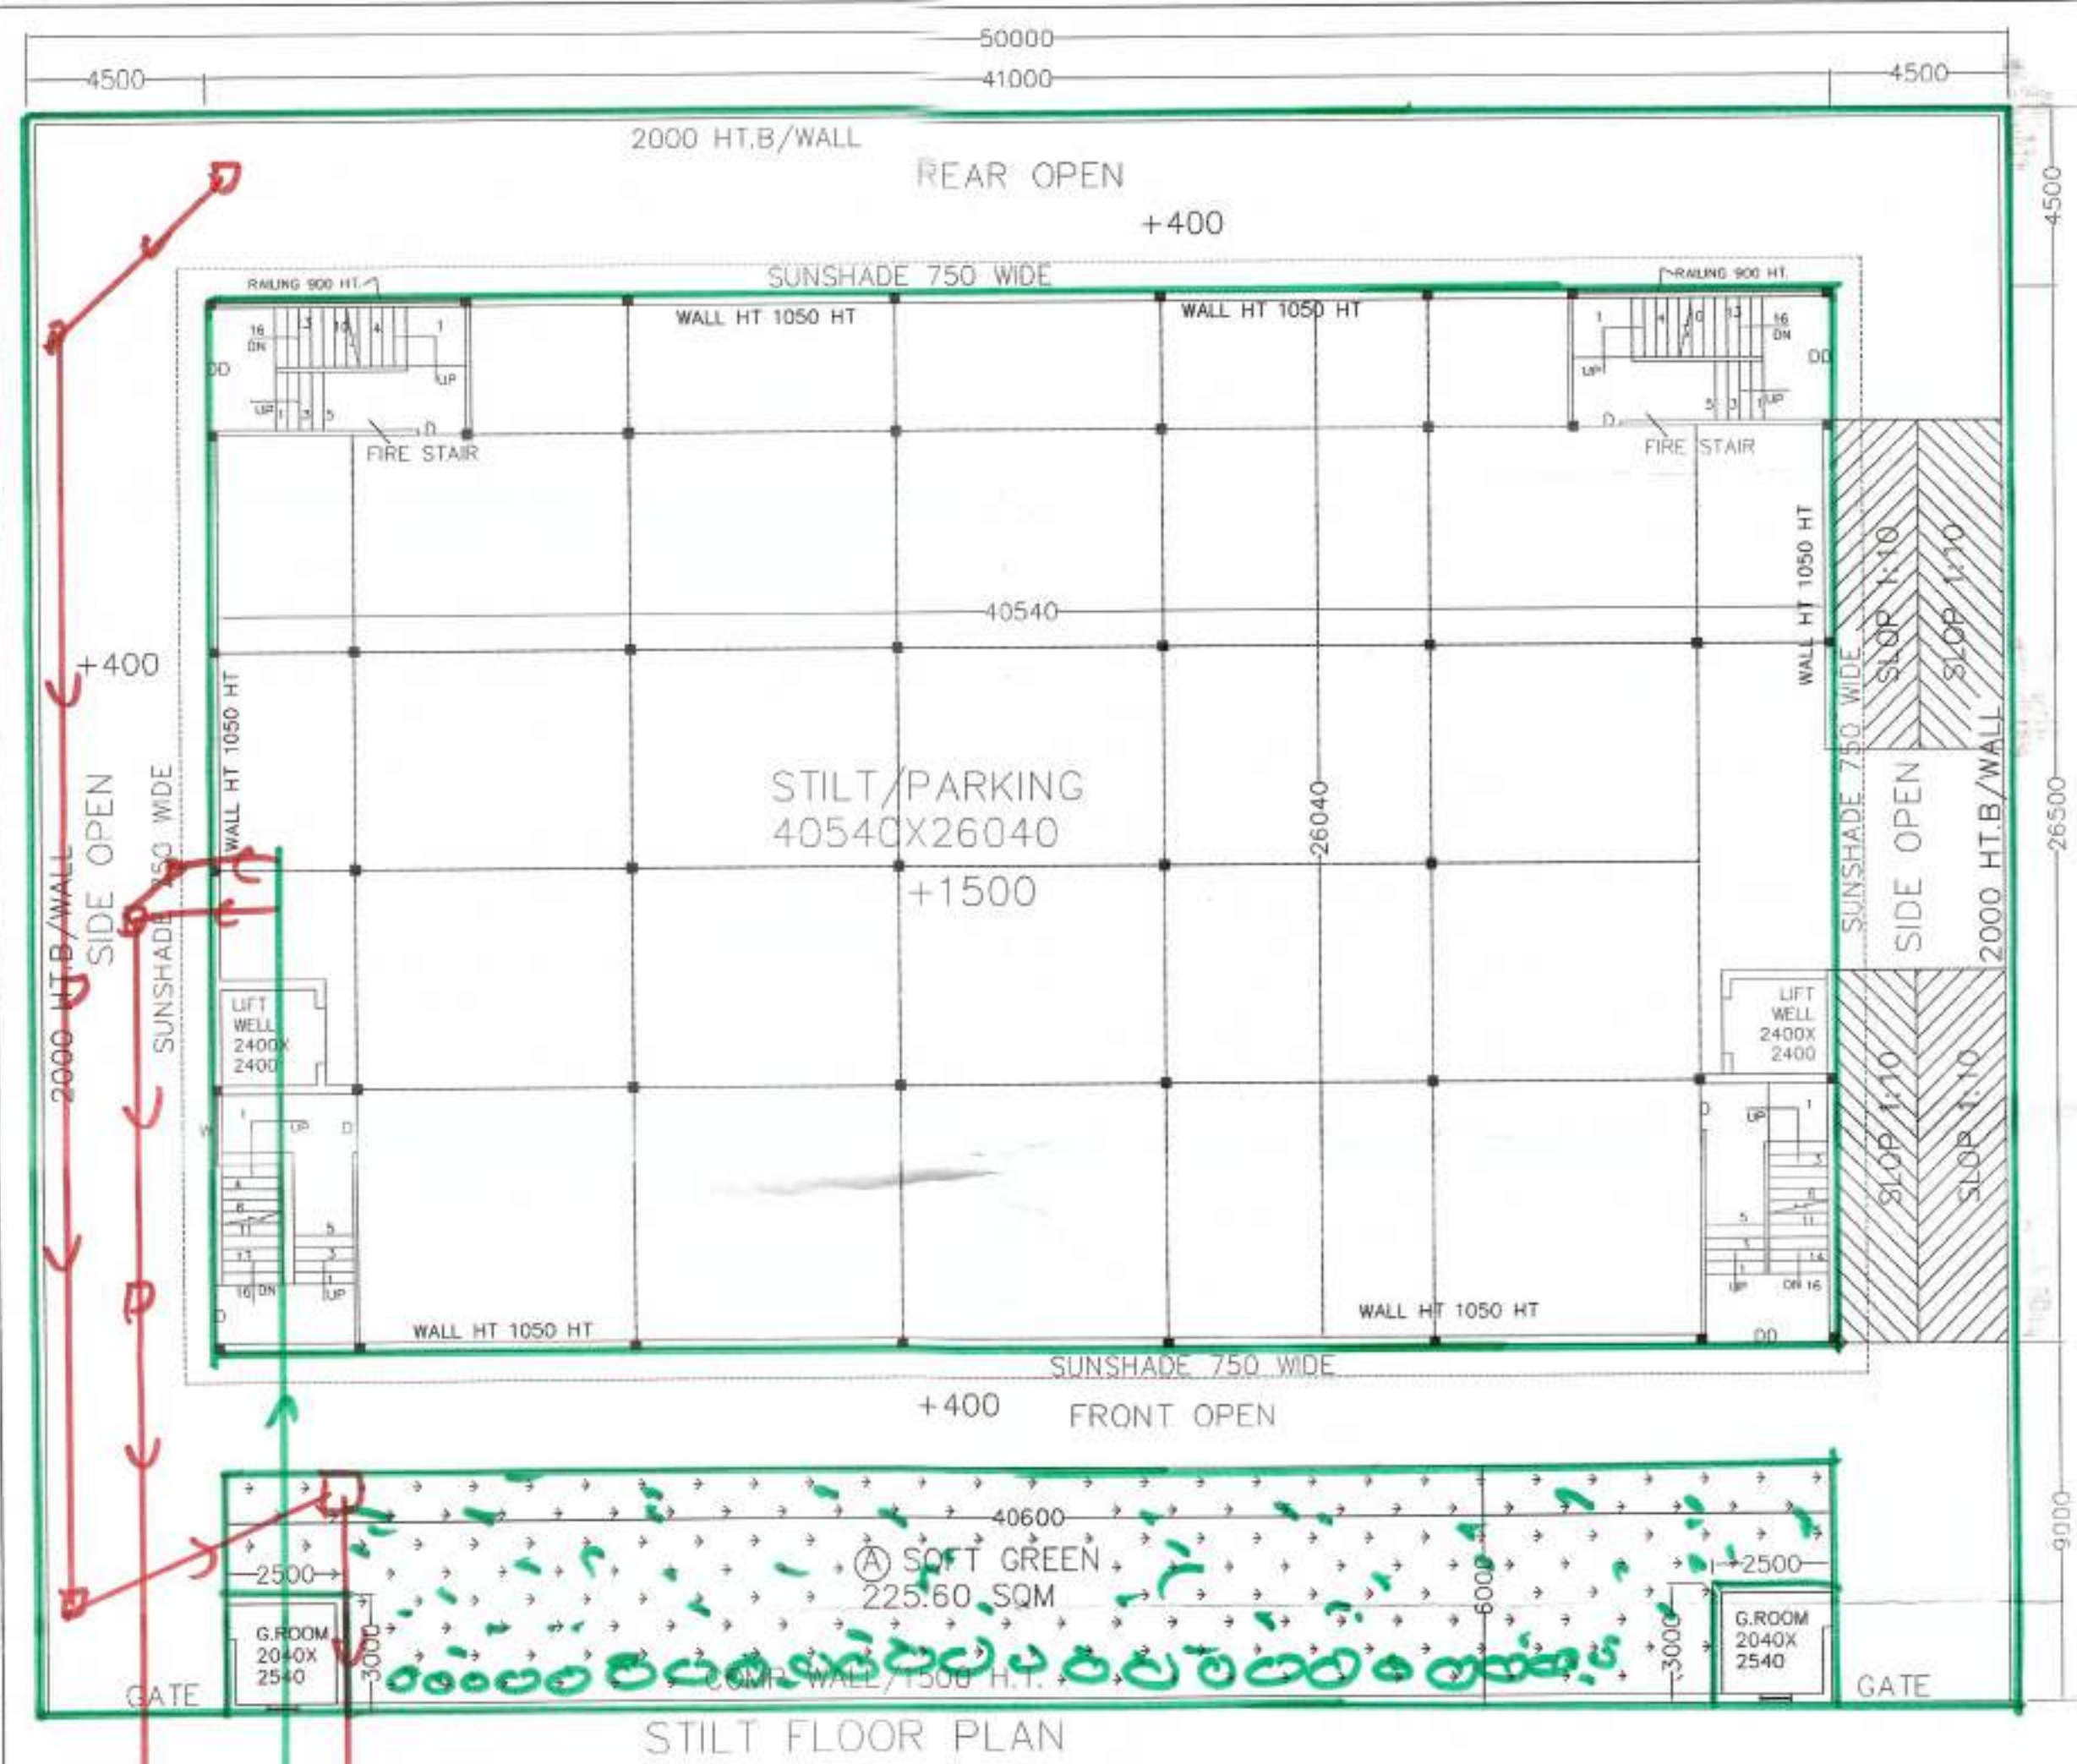

Map for proposed Building is as per Bye Laws. Submitted for Approval.

For Ebix Software India Pvt. Ltd.

Architect's SIGN

OWNER'S SIGN