
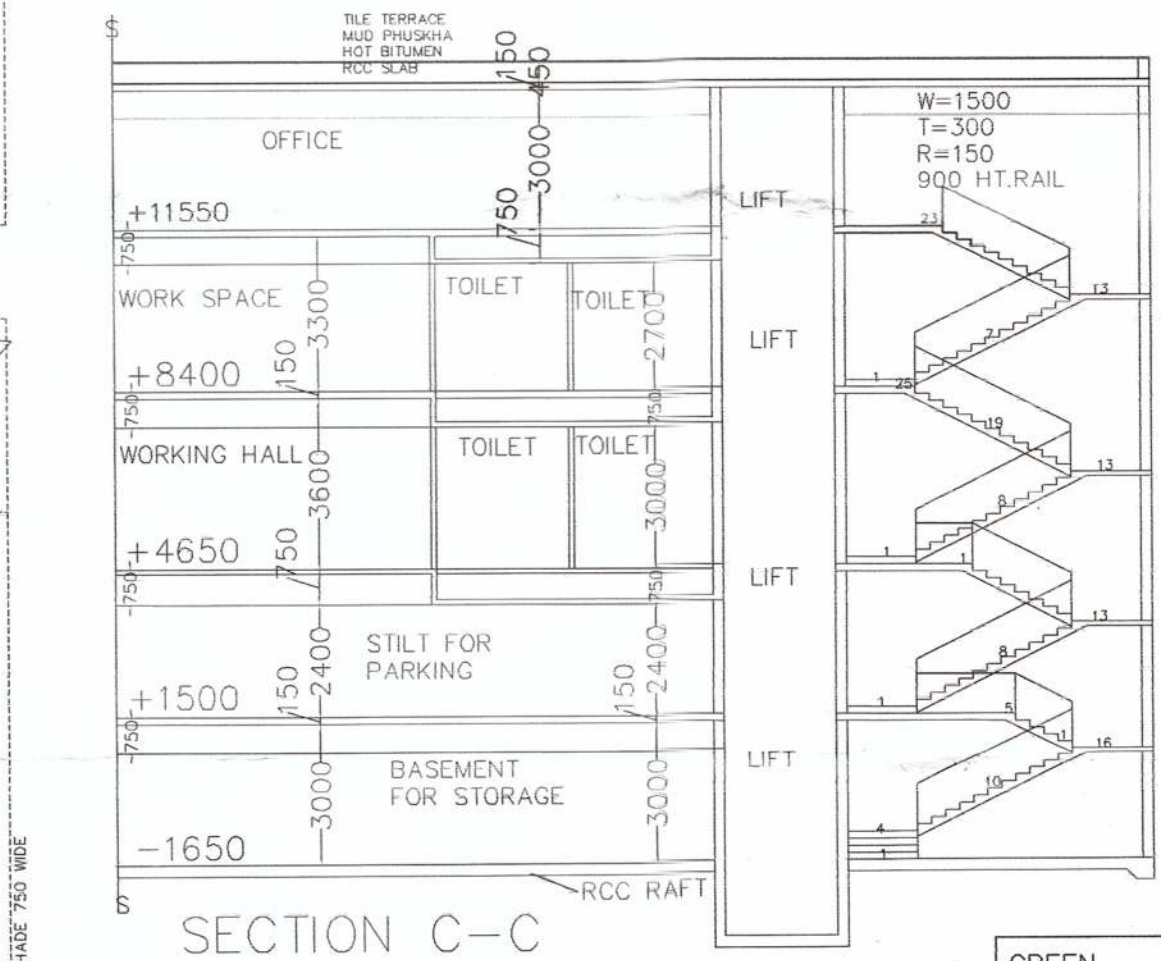
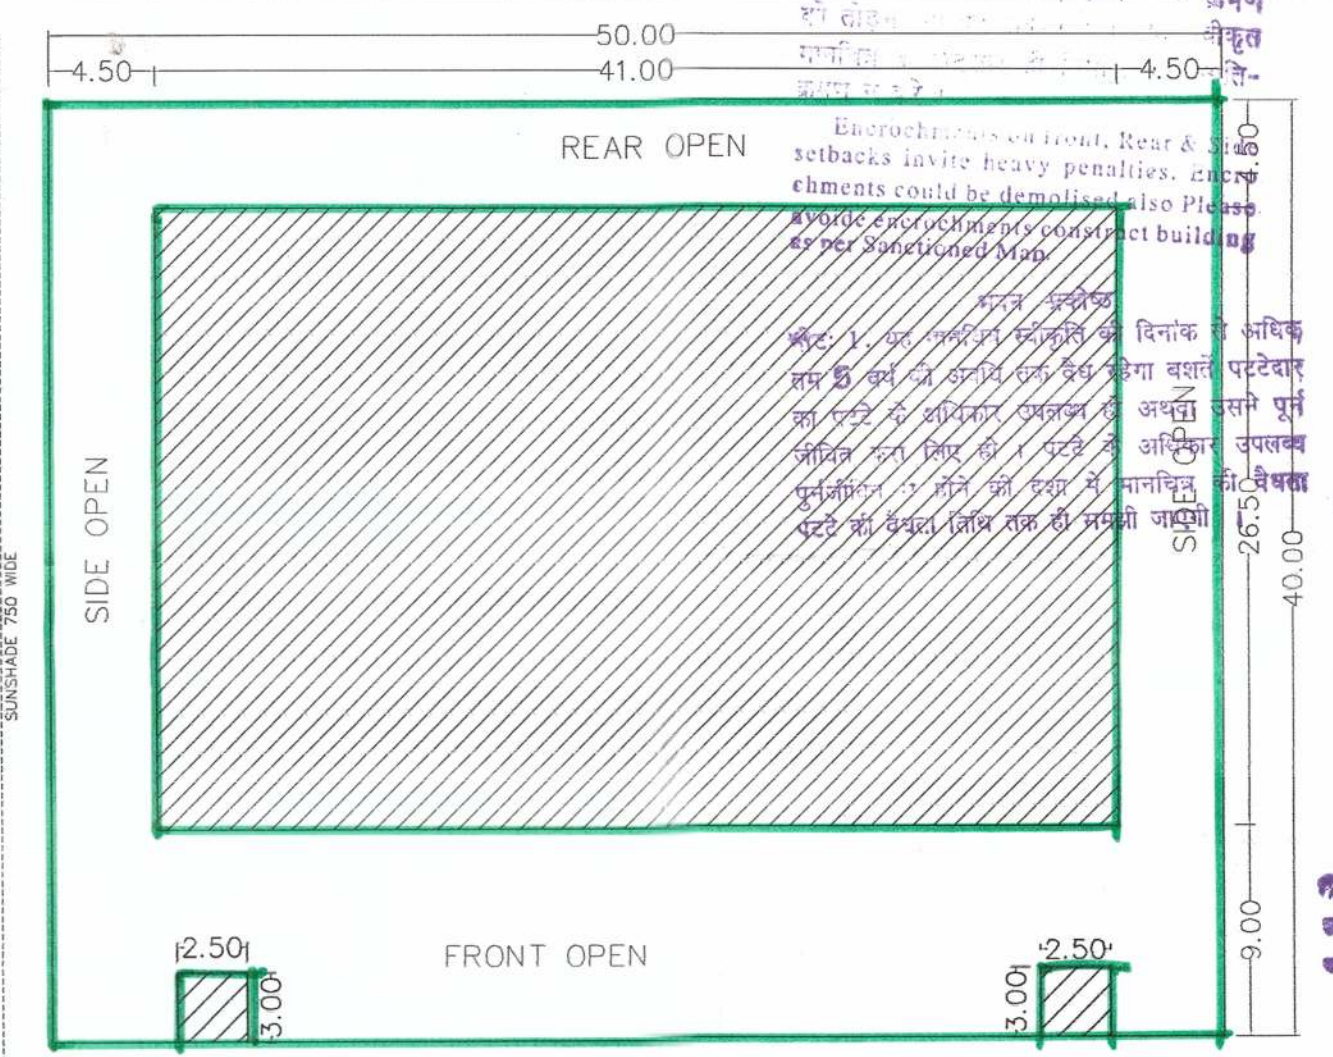
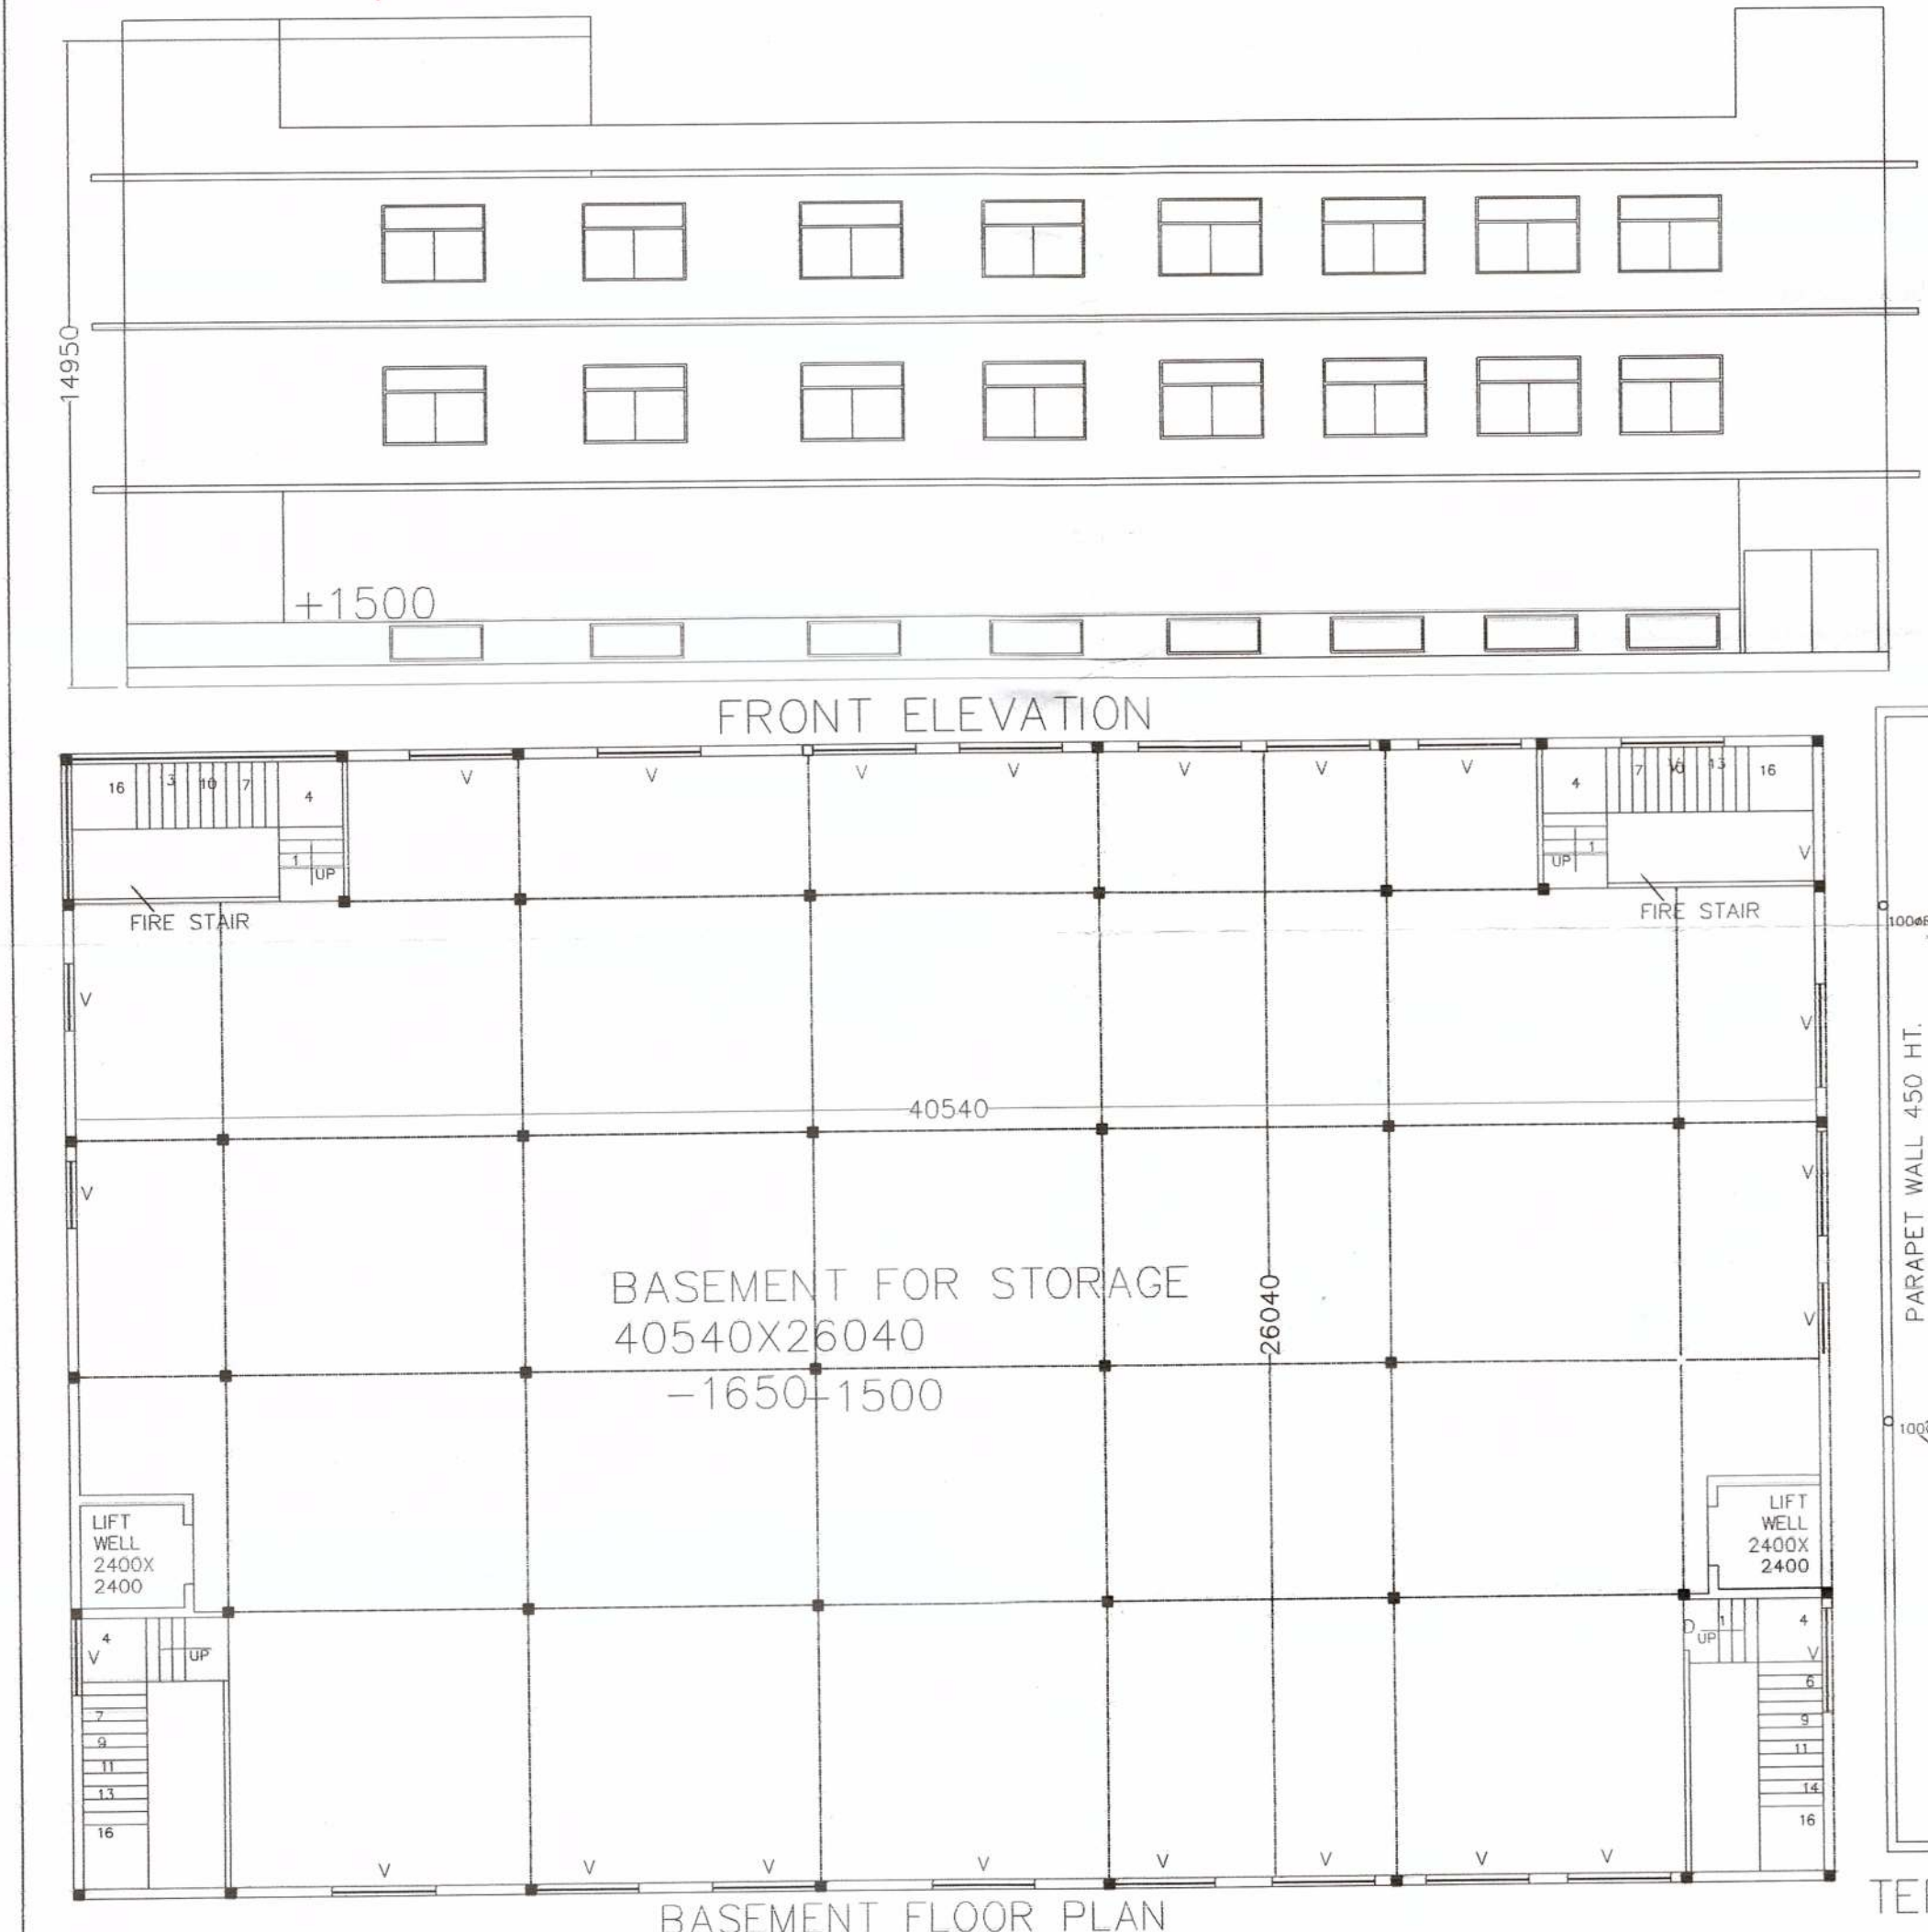
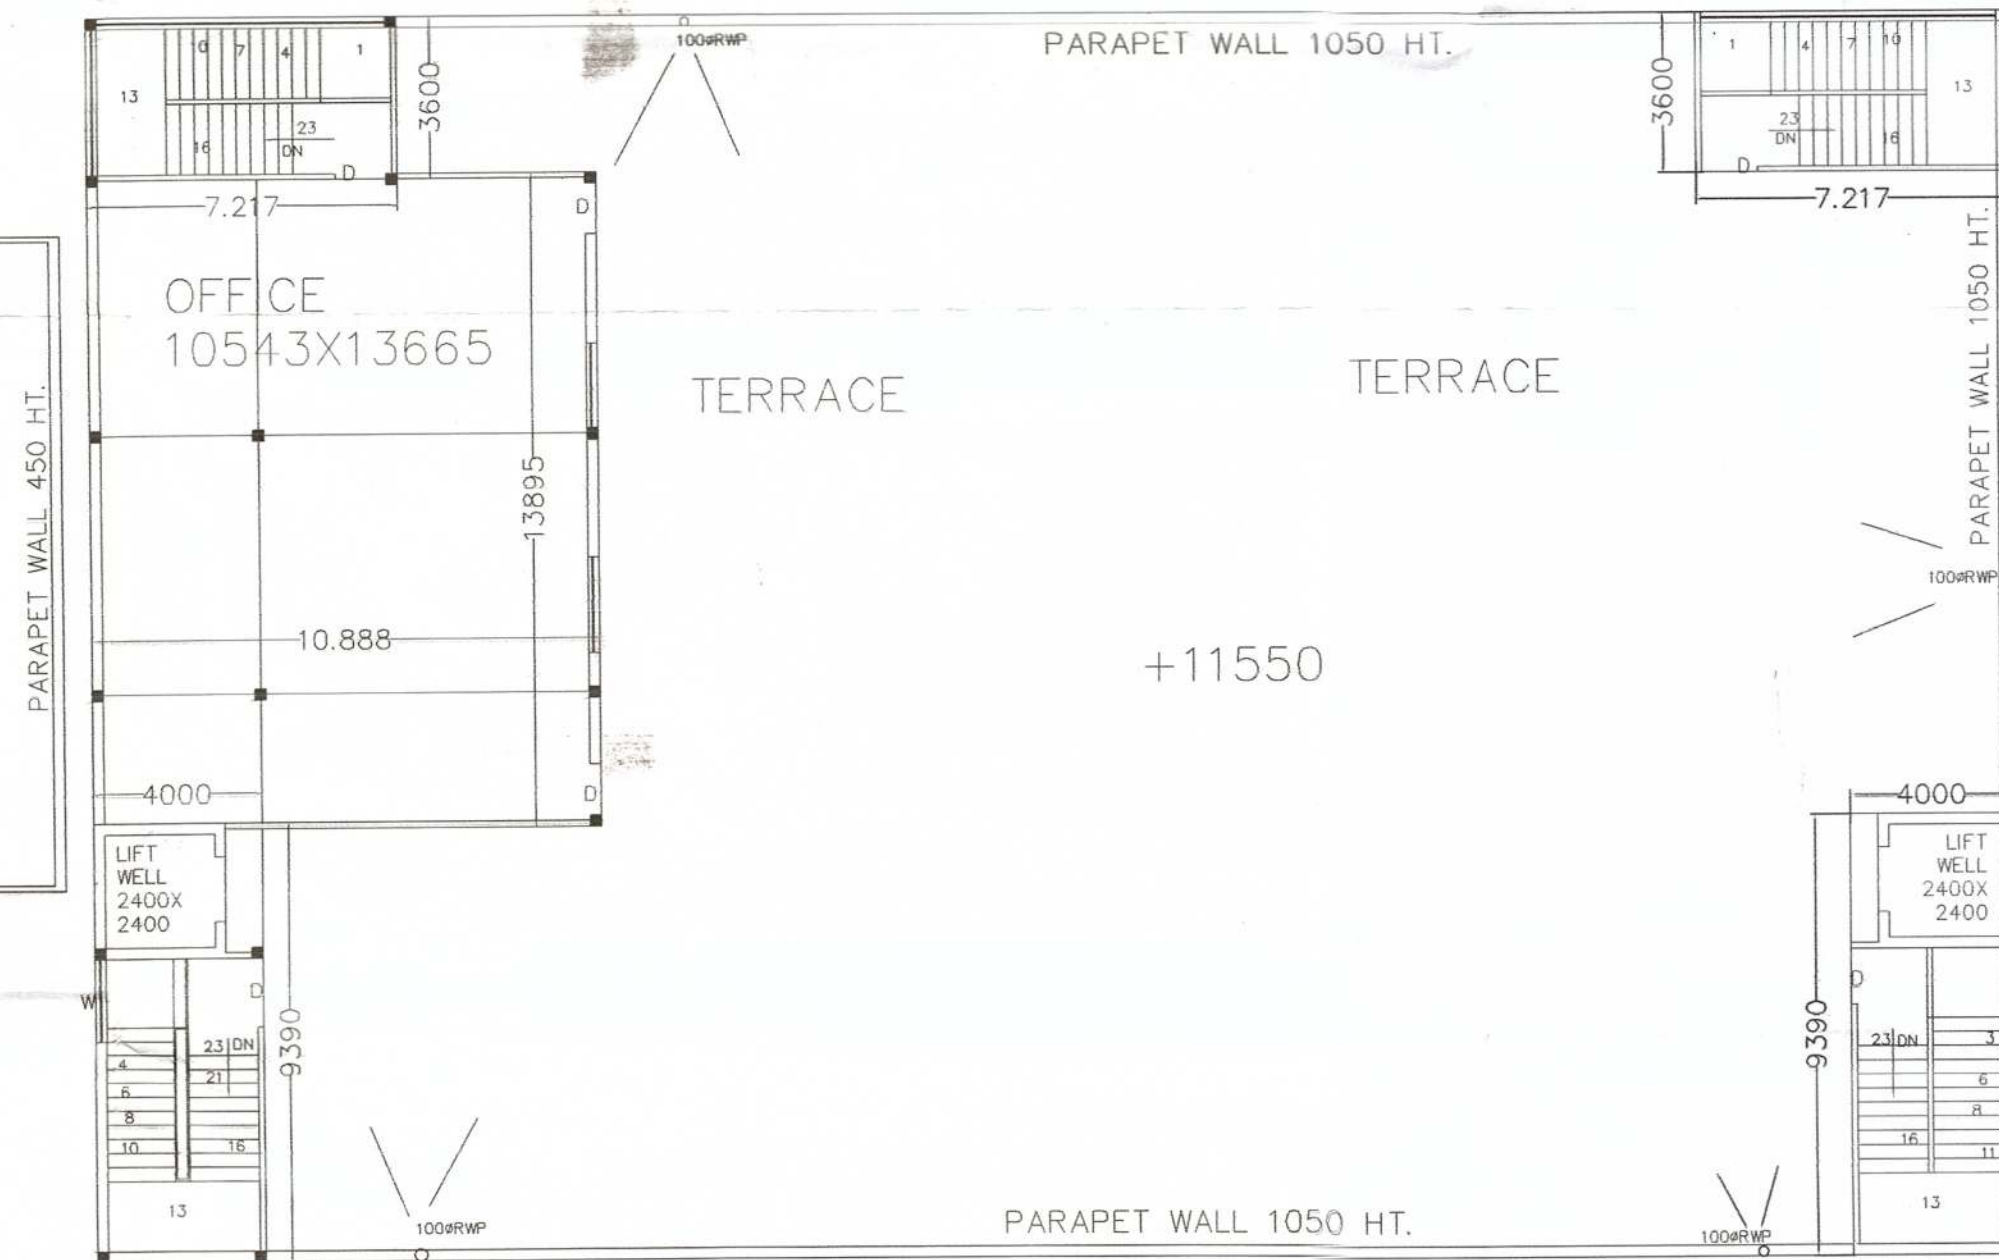
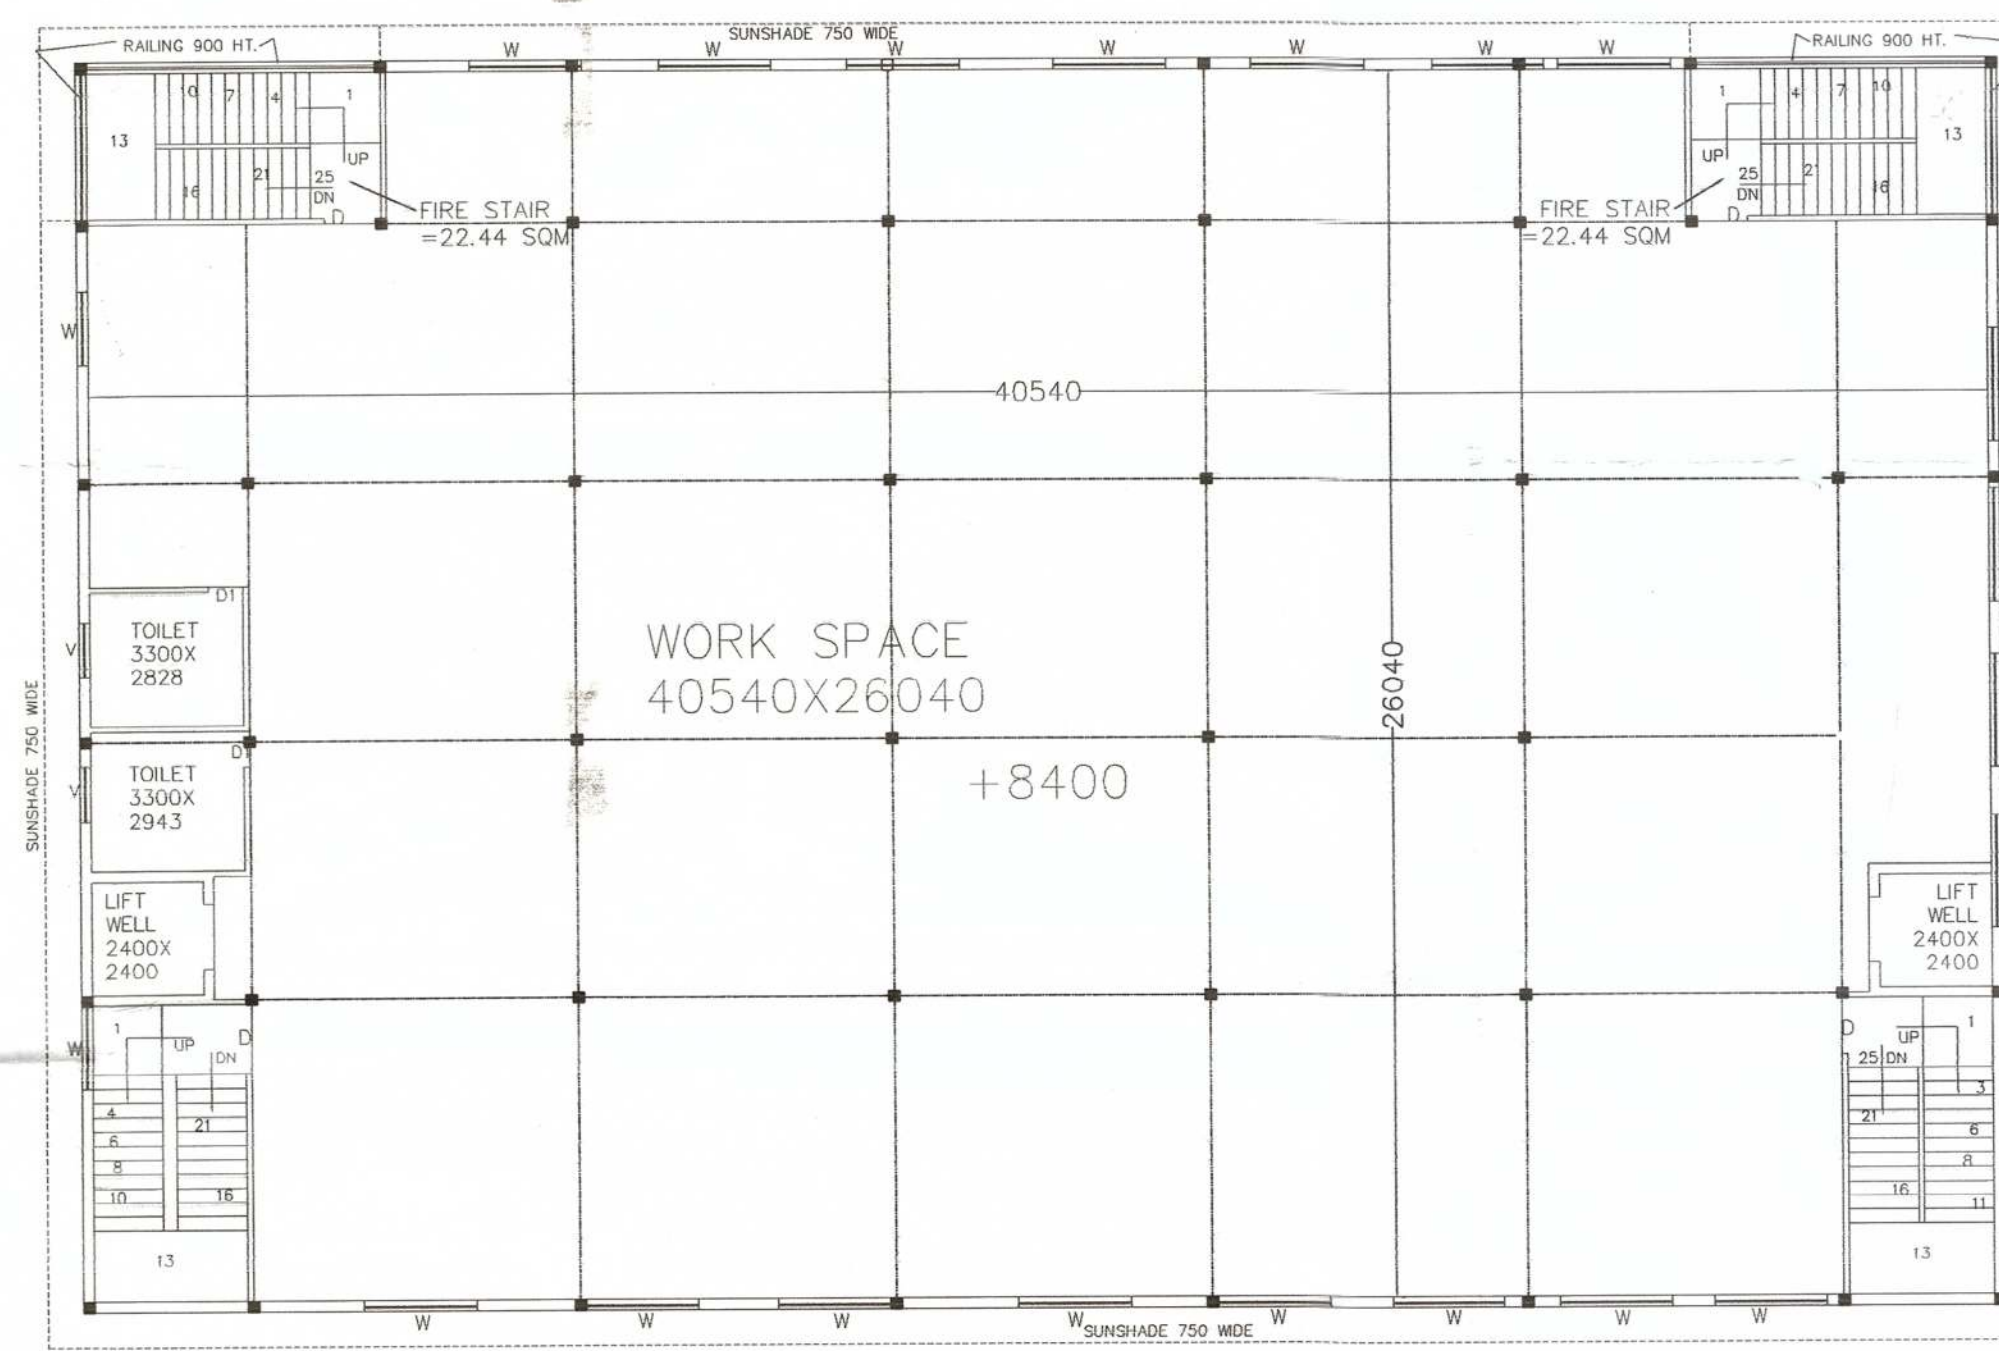
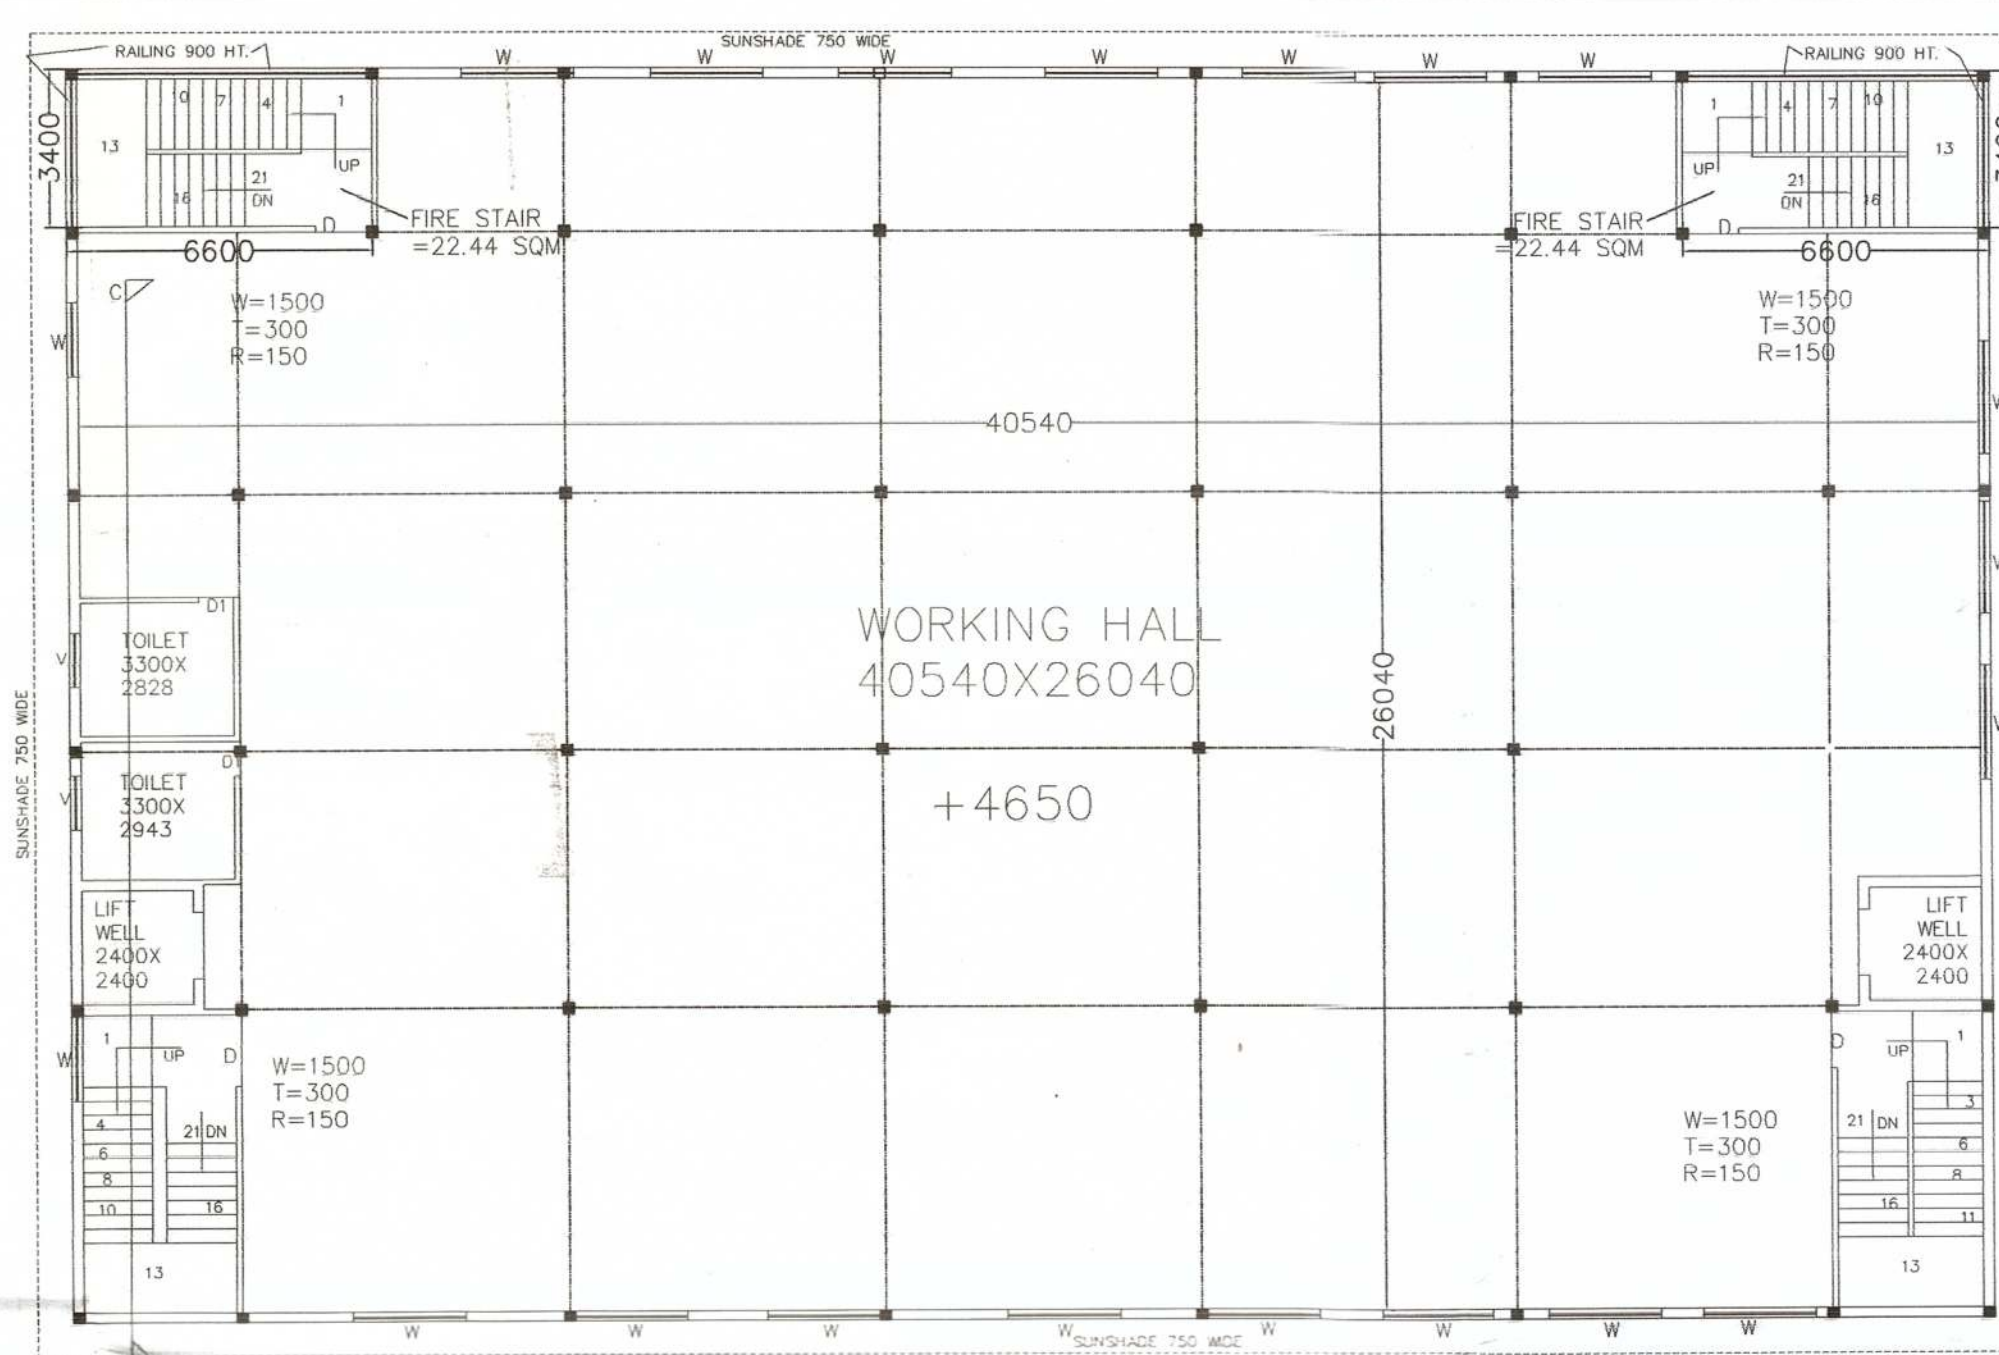


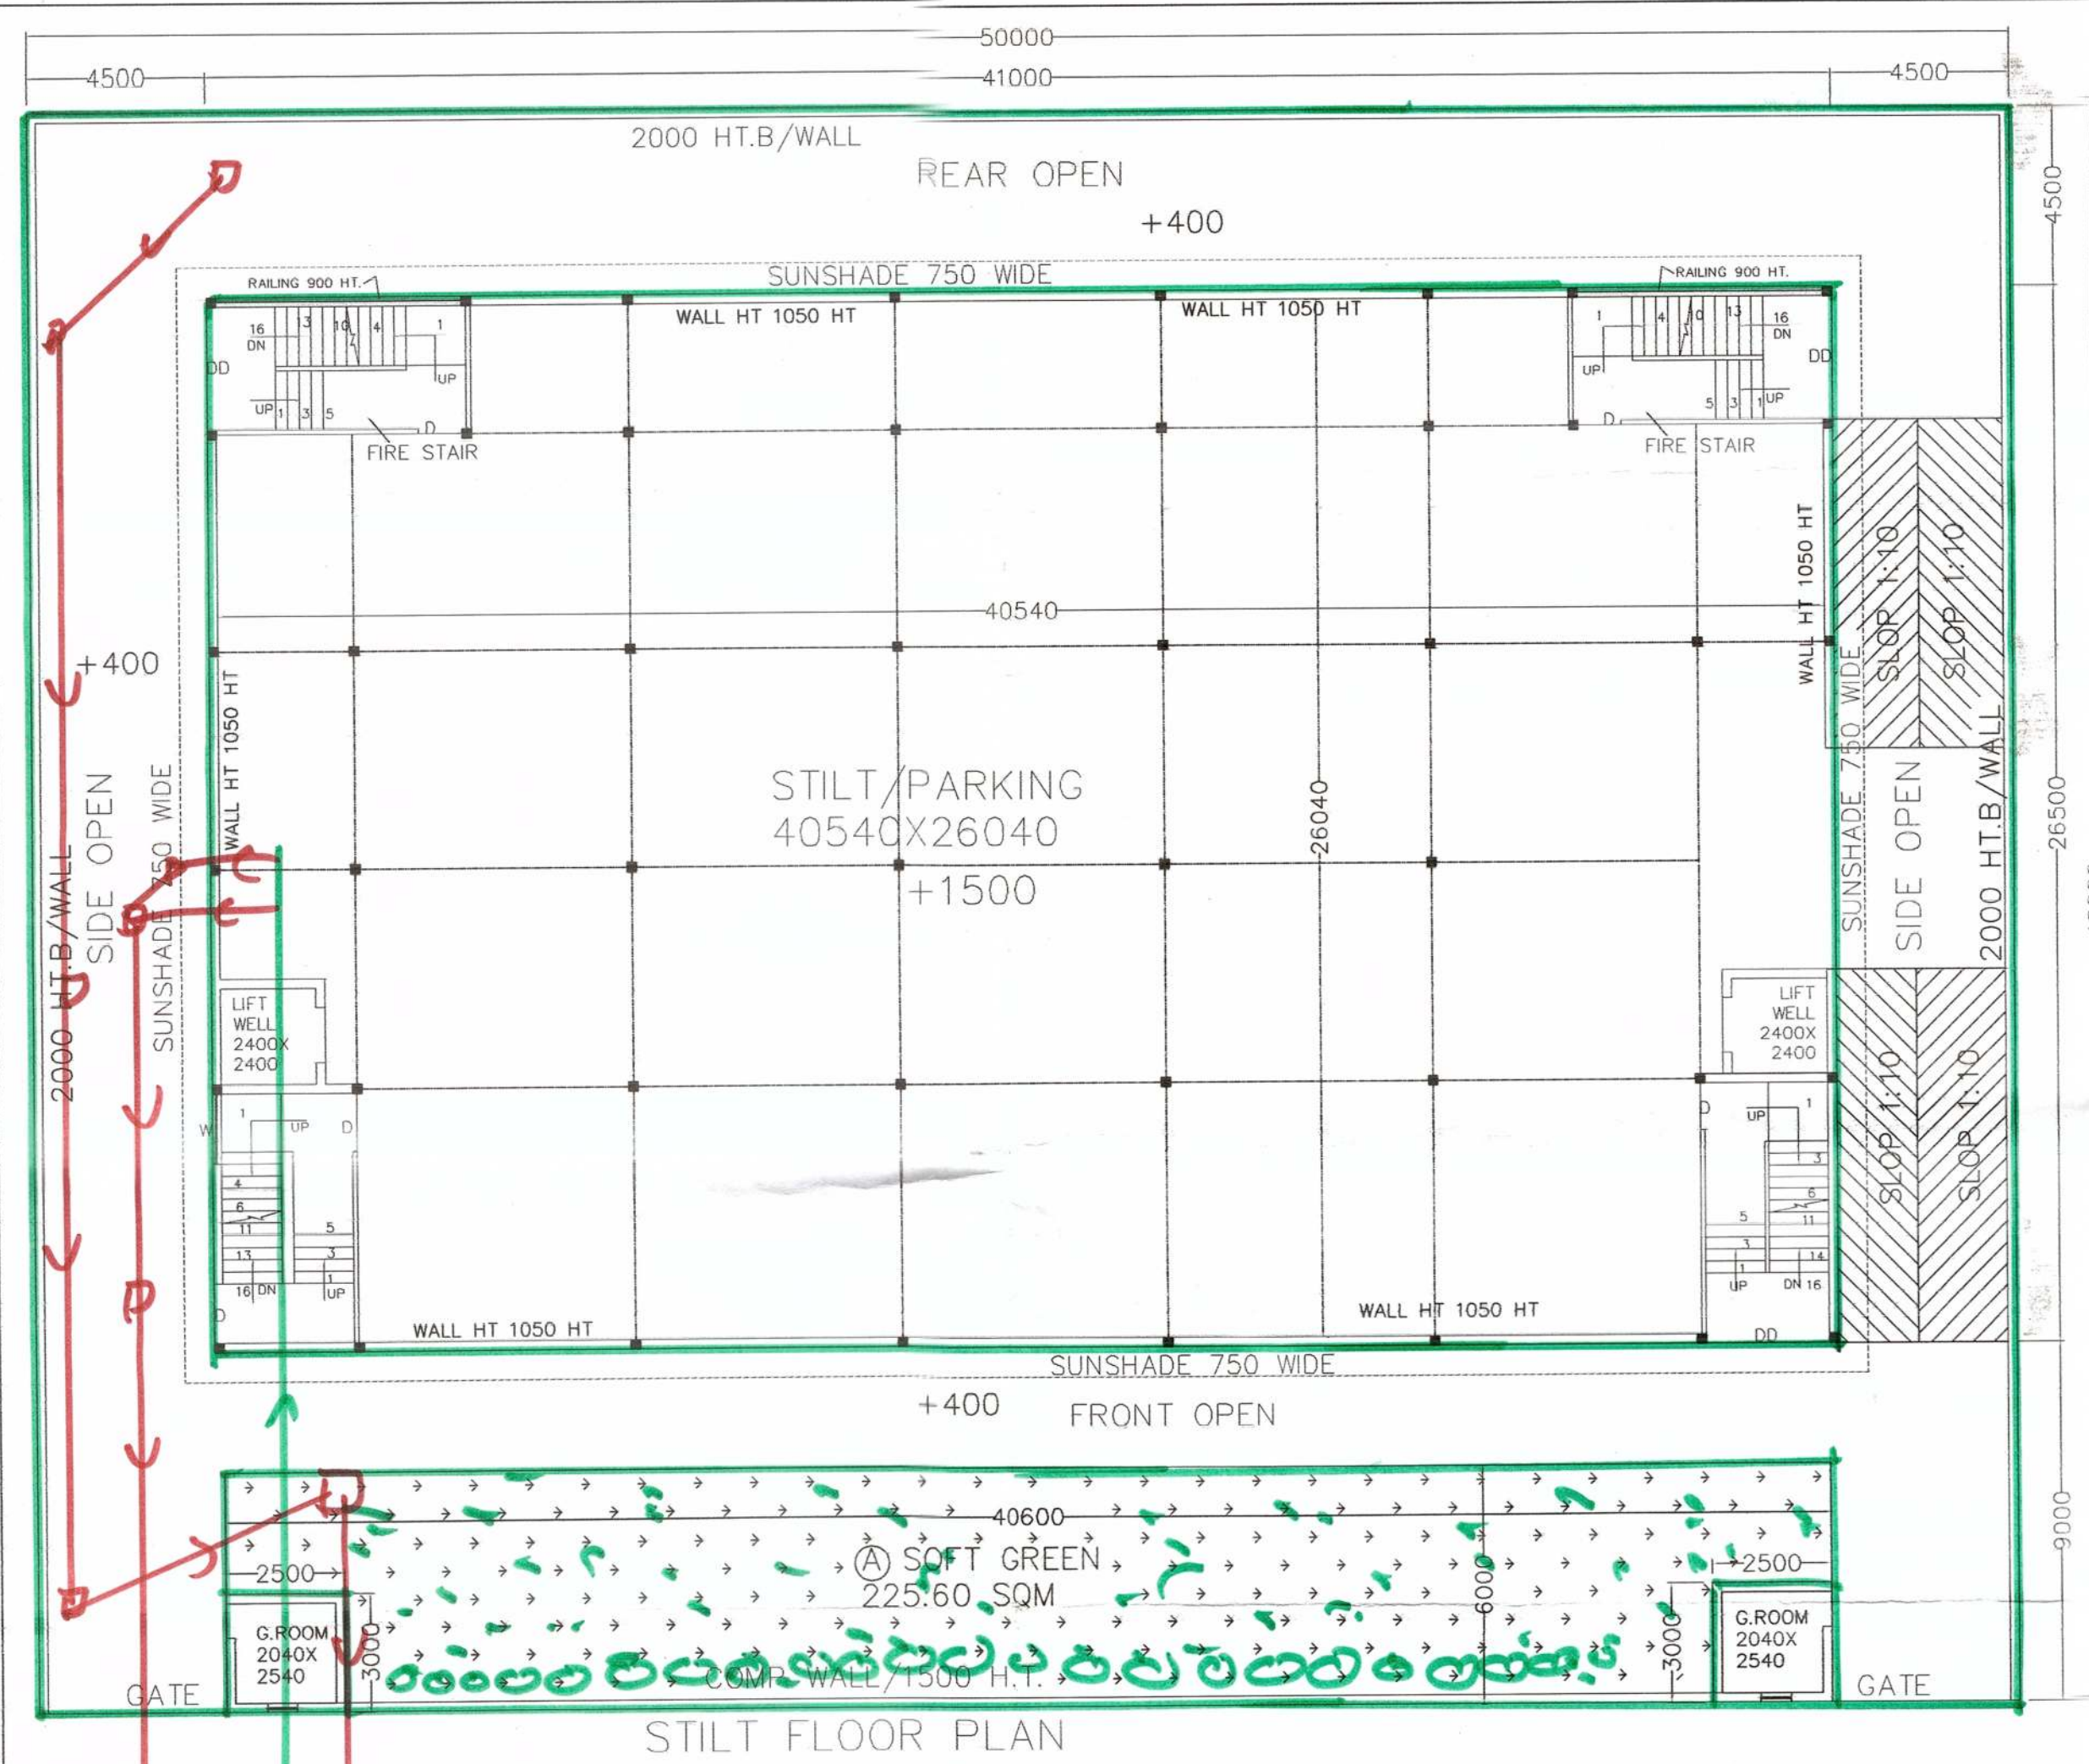

AREA CHART

TOTAL PLOT AREA=2000.00 SQM

PERM. AT G.F.L.=1122.50 SQM

PERM.AT FAR.=2223.00 SQM

SER.AREA FREE OF FAR @15%=333.45 SQM

PROP AT G.F.L.=41X26.50-(22.44X2=44.88)

=1086.50-44.88 =1041.62 SQM

PROP AT F.F.L.=1041.62-(2.40X2.40X2=11.52 L.WELL)

=1041.62-11.52 =1030.10 SQM

PROP AT S.F.L.

=151.28 SQM

TOTAL FAR ACHIVED =2223.00 SQM

PROP AT BASEMENT =1086.50 SQM

PROP AT STILT =1086.50 SQM

SER.AREA

+(22.44X4 =89.76 SQM FIRE STAIR)

+(2.40X2.40X4 =23.04 SQM LIFT WELL)

+(37.56X2+25.98X2 =127.08 SQM MUMTY)

+(7.50+7.50 =15 SQM G.RM)

=89.76+23.04+127.08+15.0 = 254.88 SQM

TOTAL COVD=2223.0+1086.50

+1086.50+254.88 =4650.88 SQM

OPENING SCHEDULE

D - 1000 X2100 W1=2200X1800 D1=750 X2100

DW=2000X2700 W -500X1800 W2=2000X1800

V - 600X900 RS=2770X2700

PROPOSED REVISED PLAN OF THE INDUSTRIAL BUILDING ON PLOT NO. 120,121 NSEZ. NOIDA M/S EBIX SOFTWARE INDIA PVT. LTD.

OWNER'S SIGN ARCHITECT'S SIGN

For Ebix Software India Pvt. Ltd.

Architect's Sign

Map for proposed Building is as per Bye Laws. Submitted for Approval.

12) बास्को को अधिकांश प्रमाण पत्र हेतु बास्को इलेक्ट्रॉनिक्स प्रबंधक (बास्को) से नियम अनुसार सबमिशन प्राप्त कर प्रस्तुत करना होगा