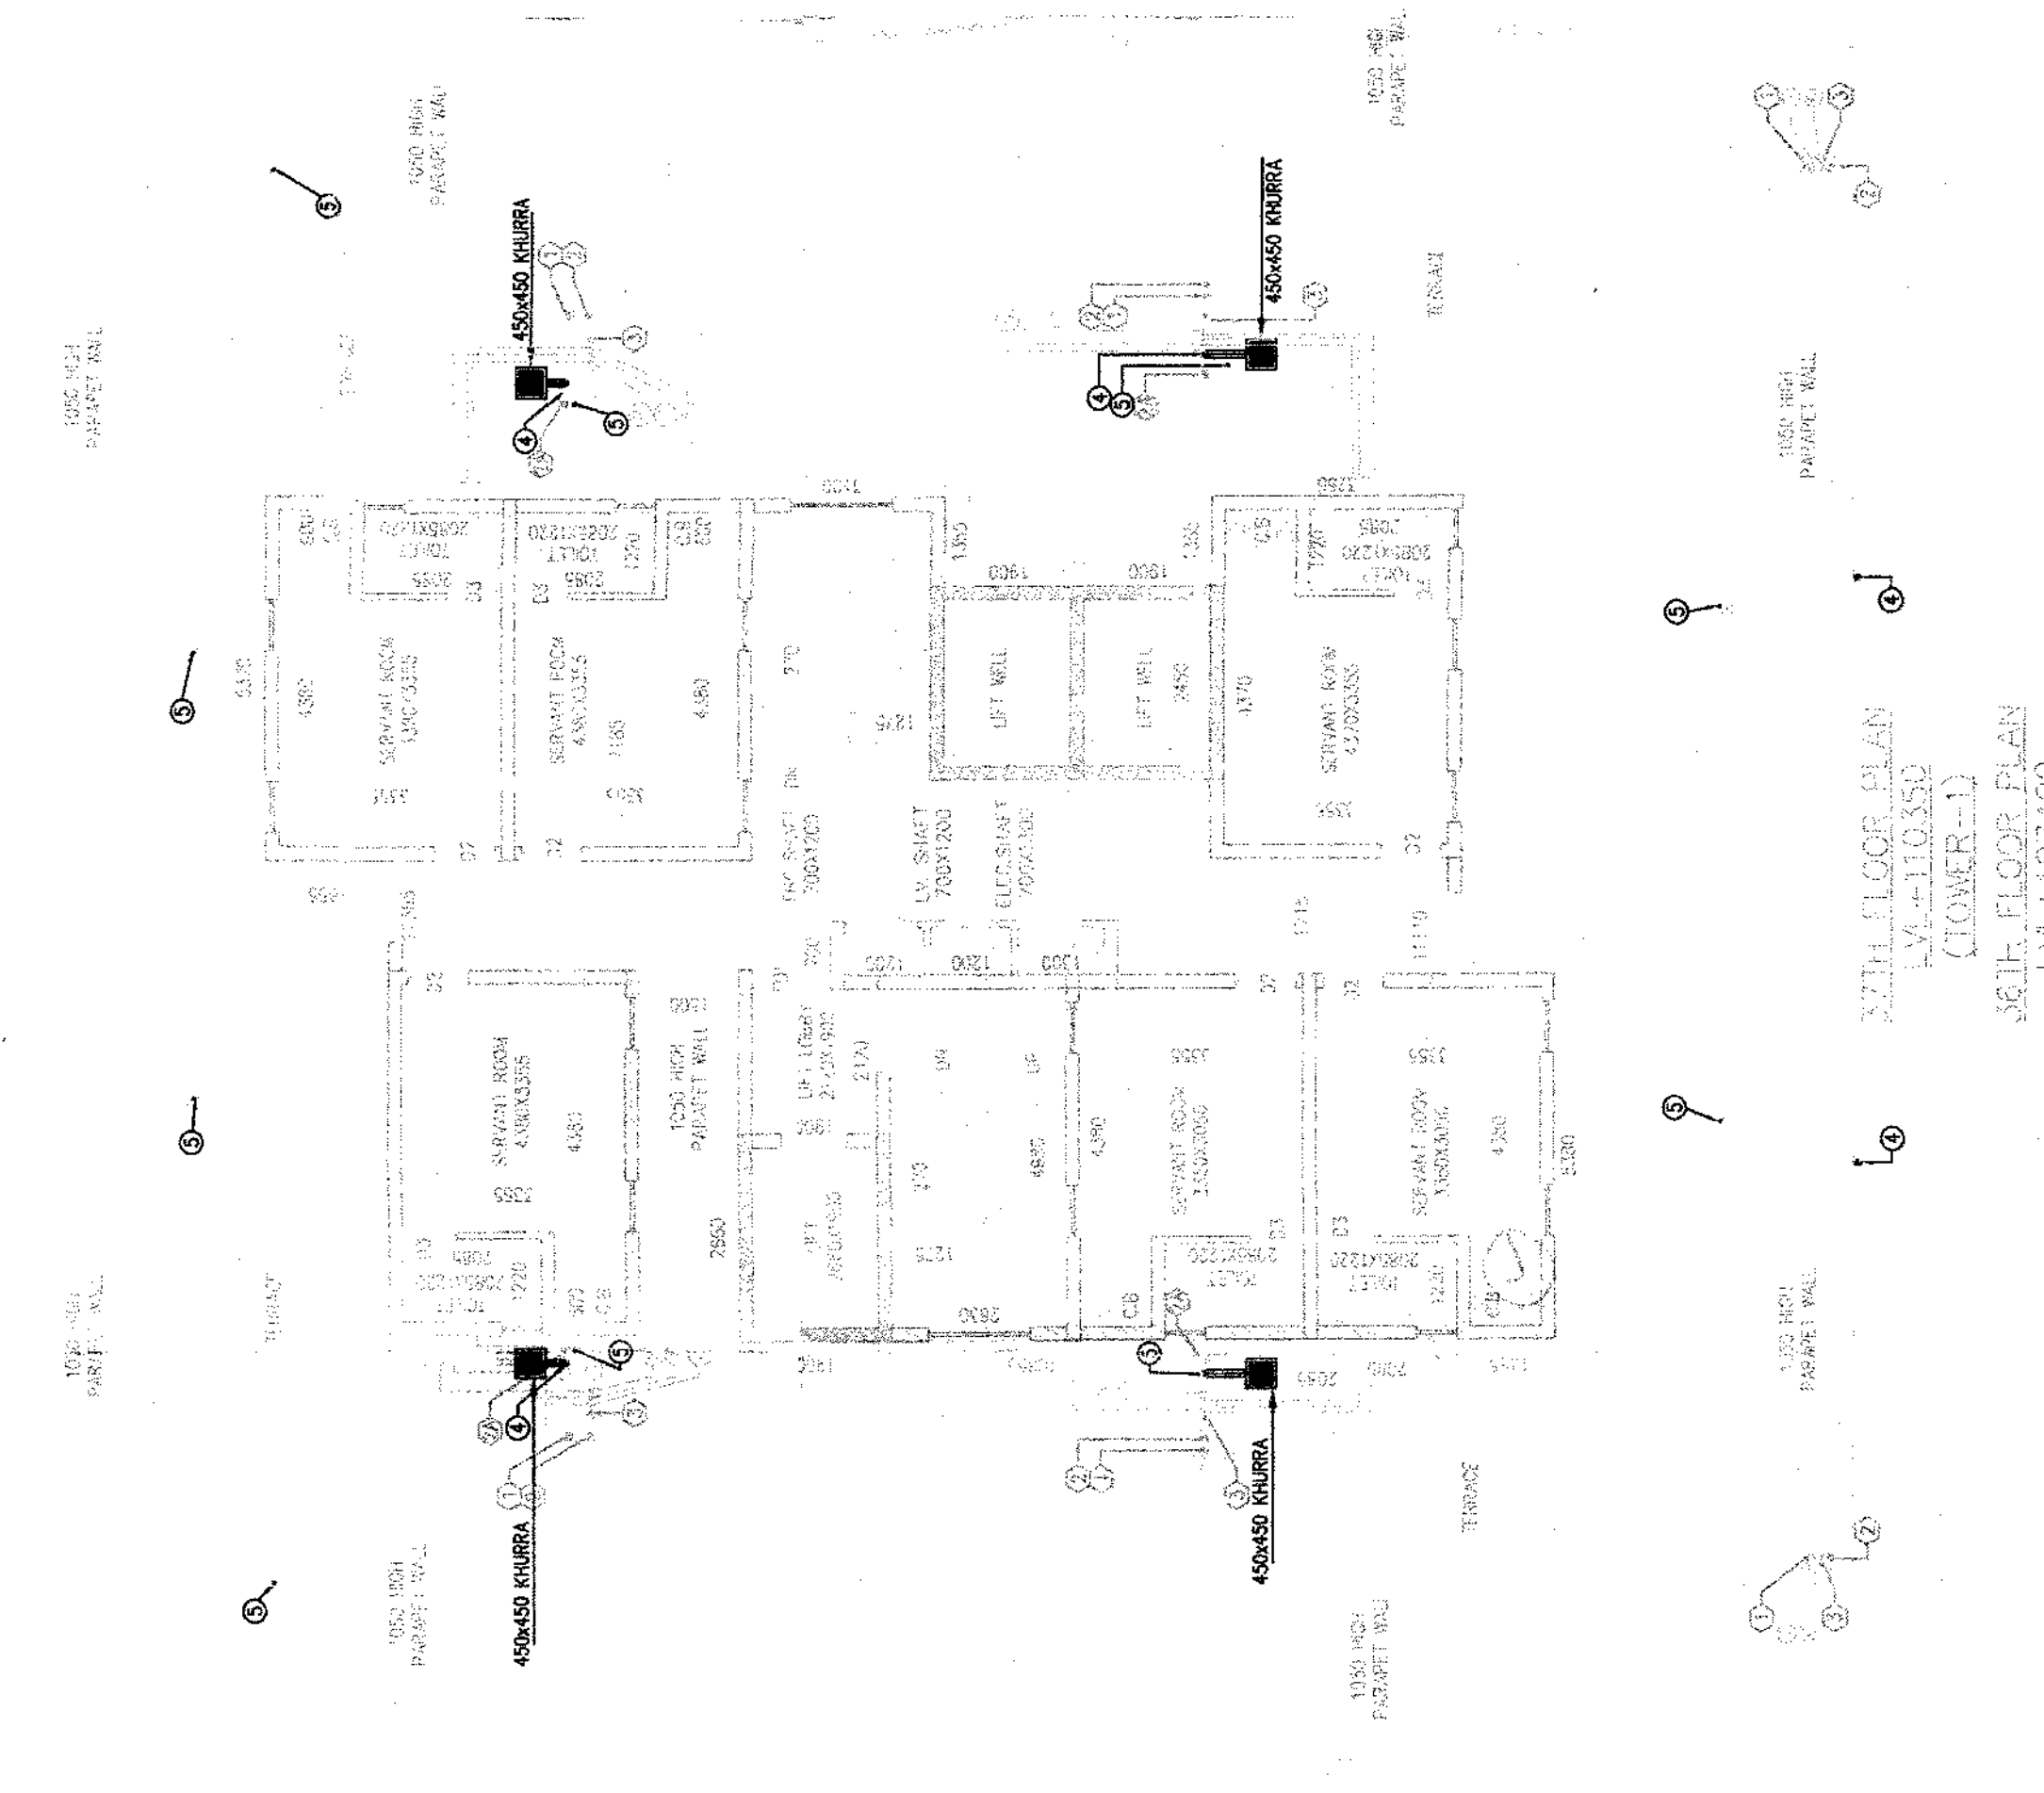
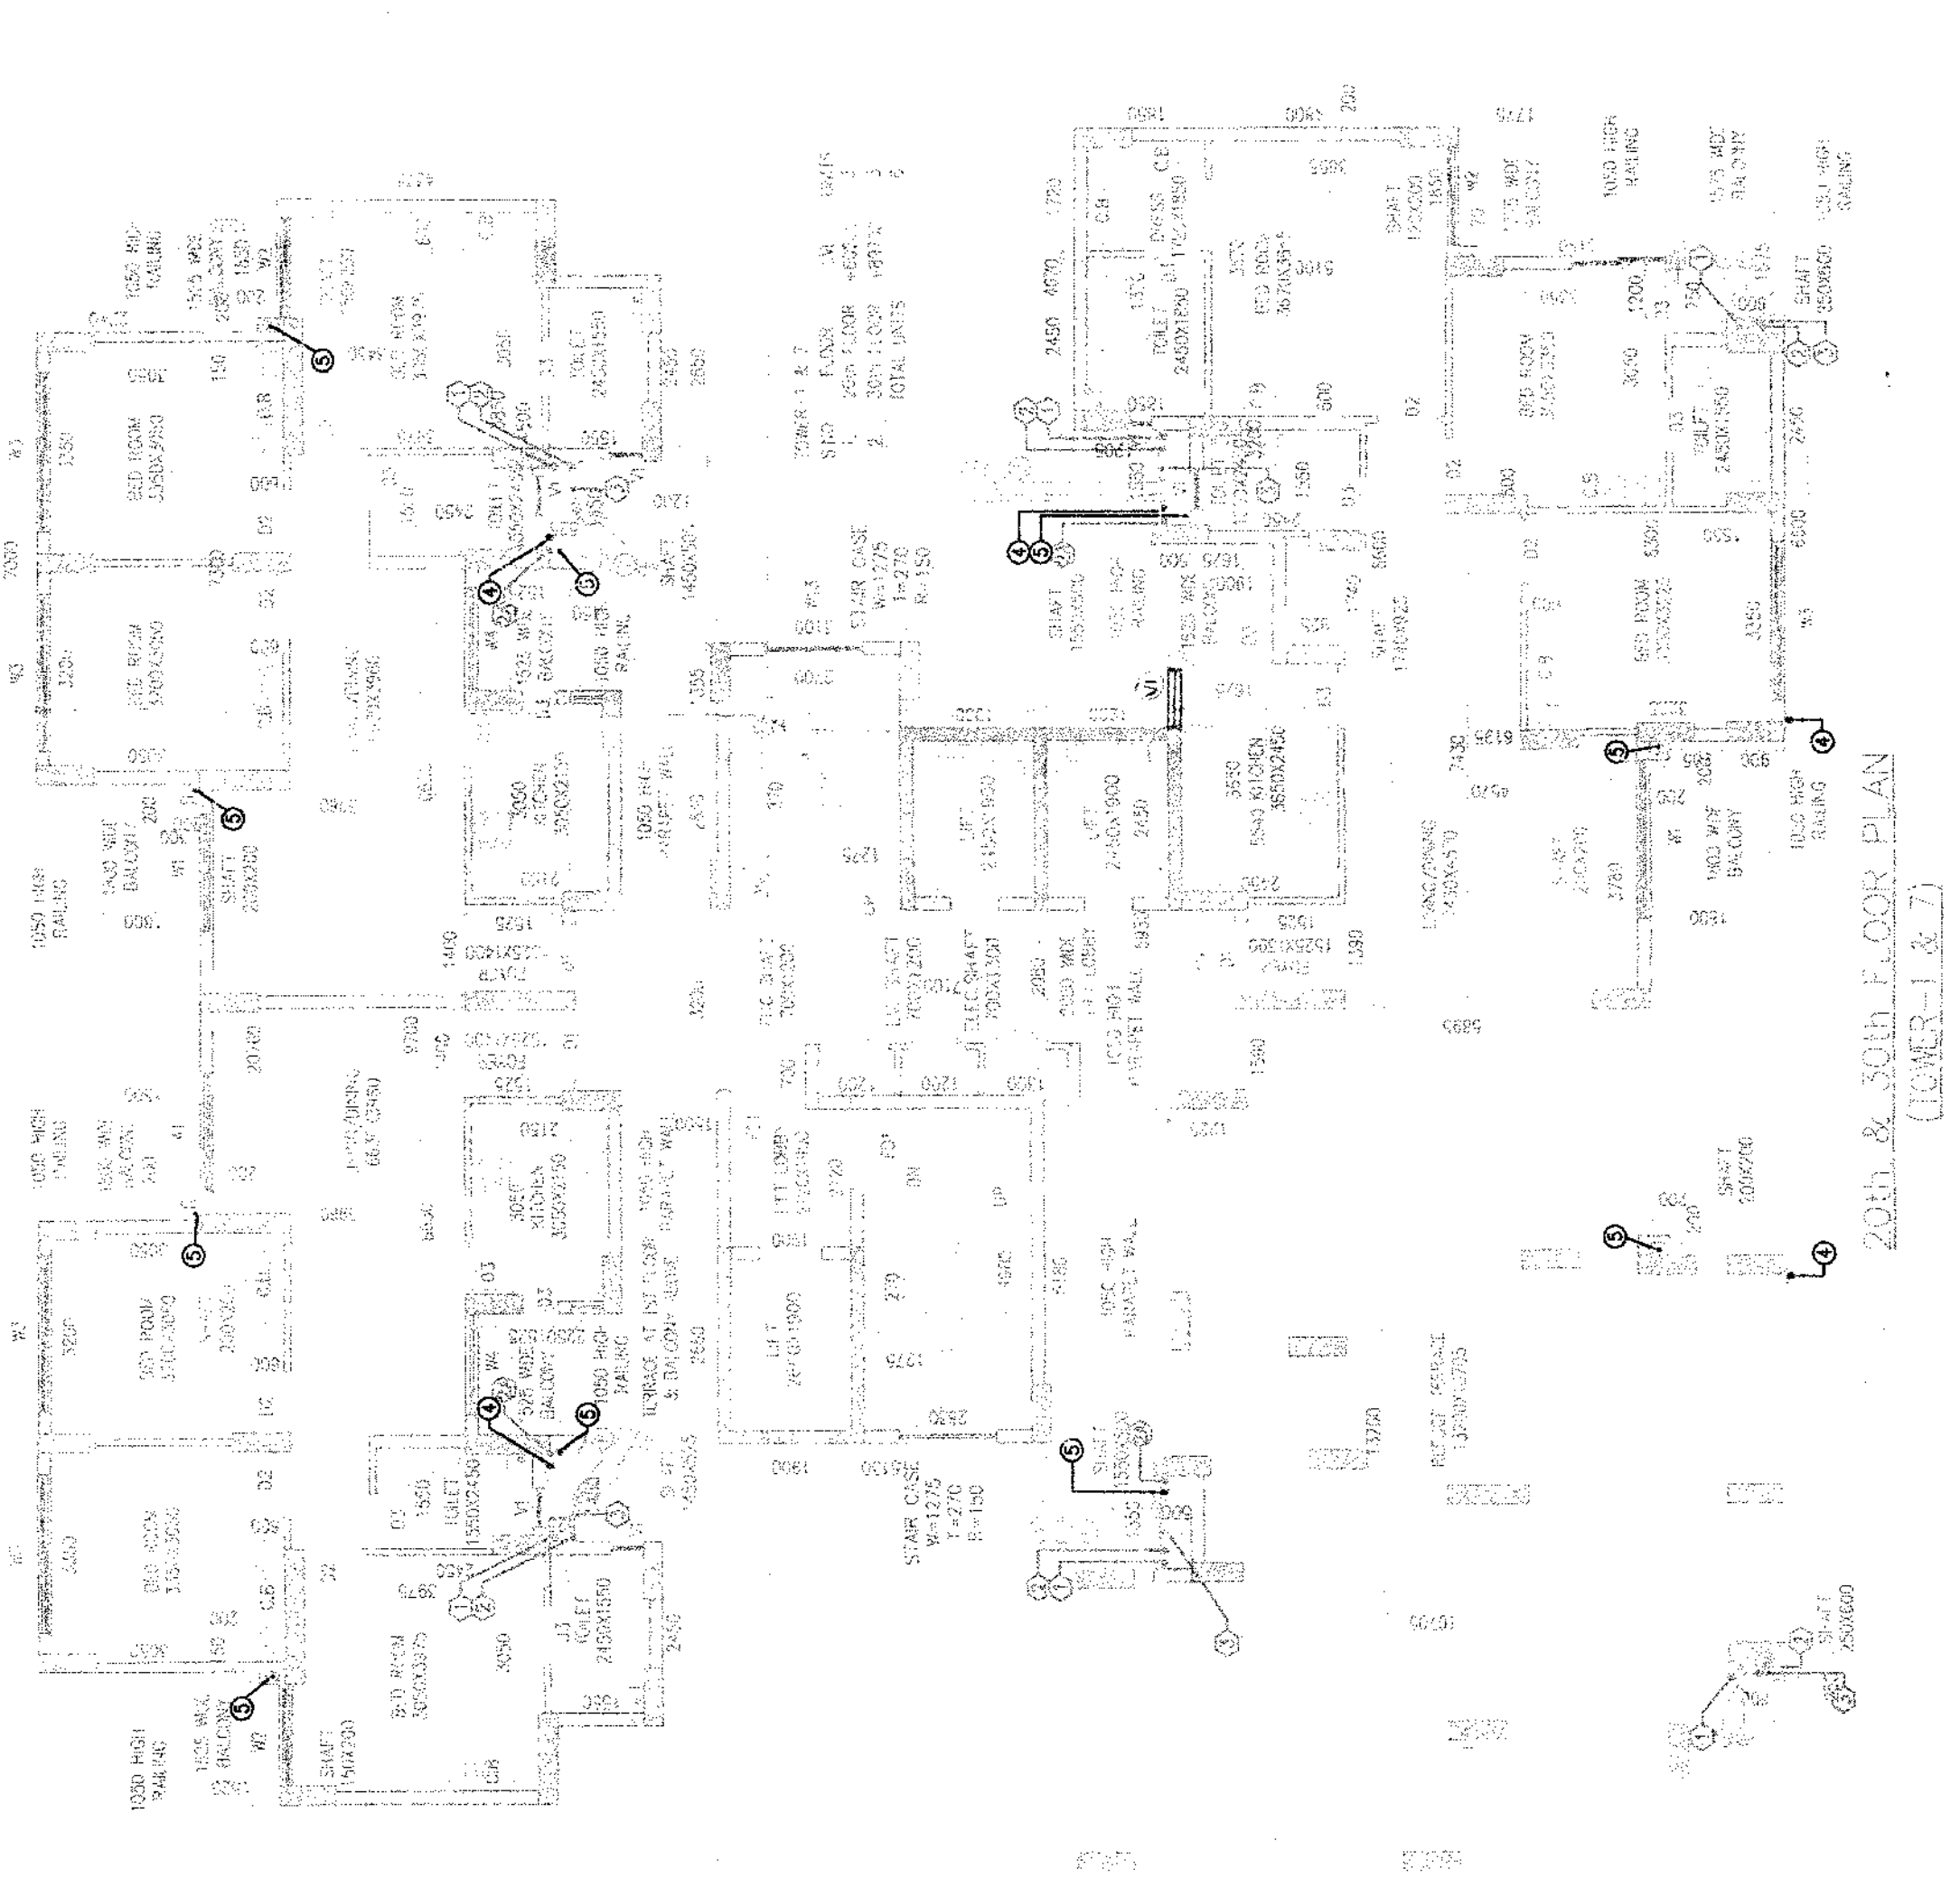
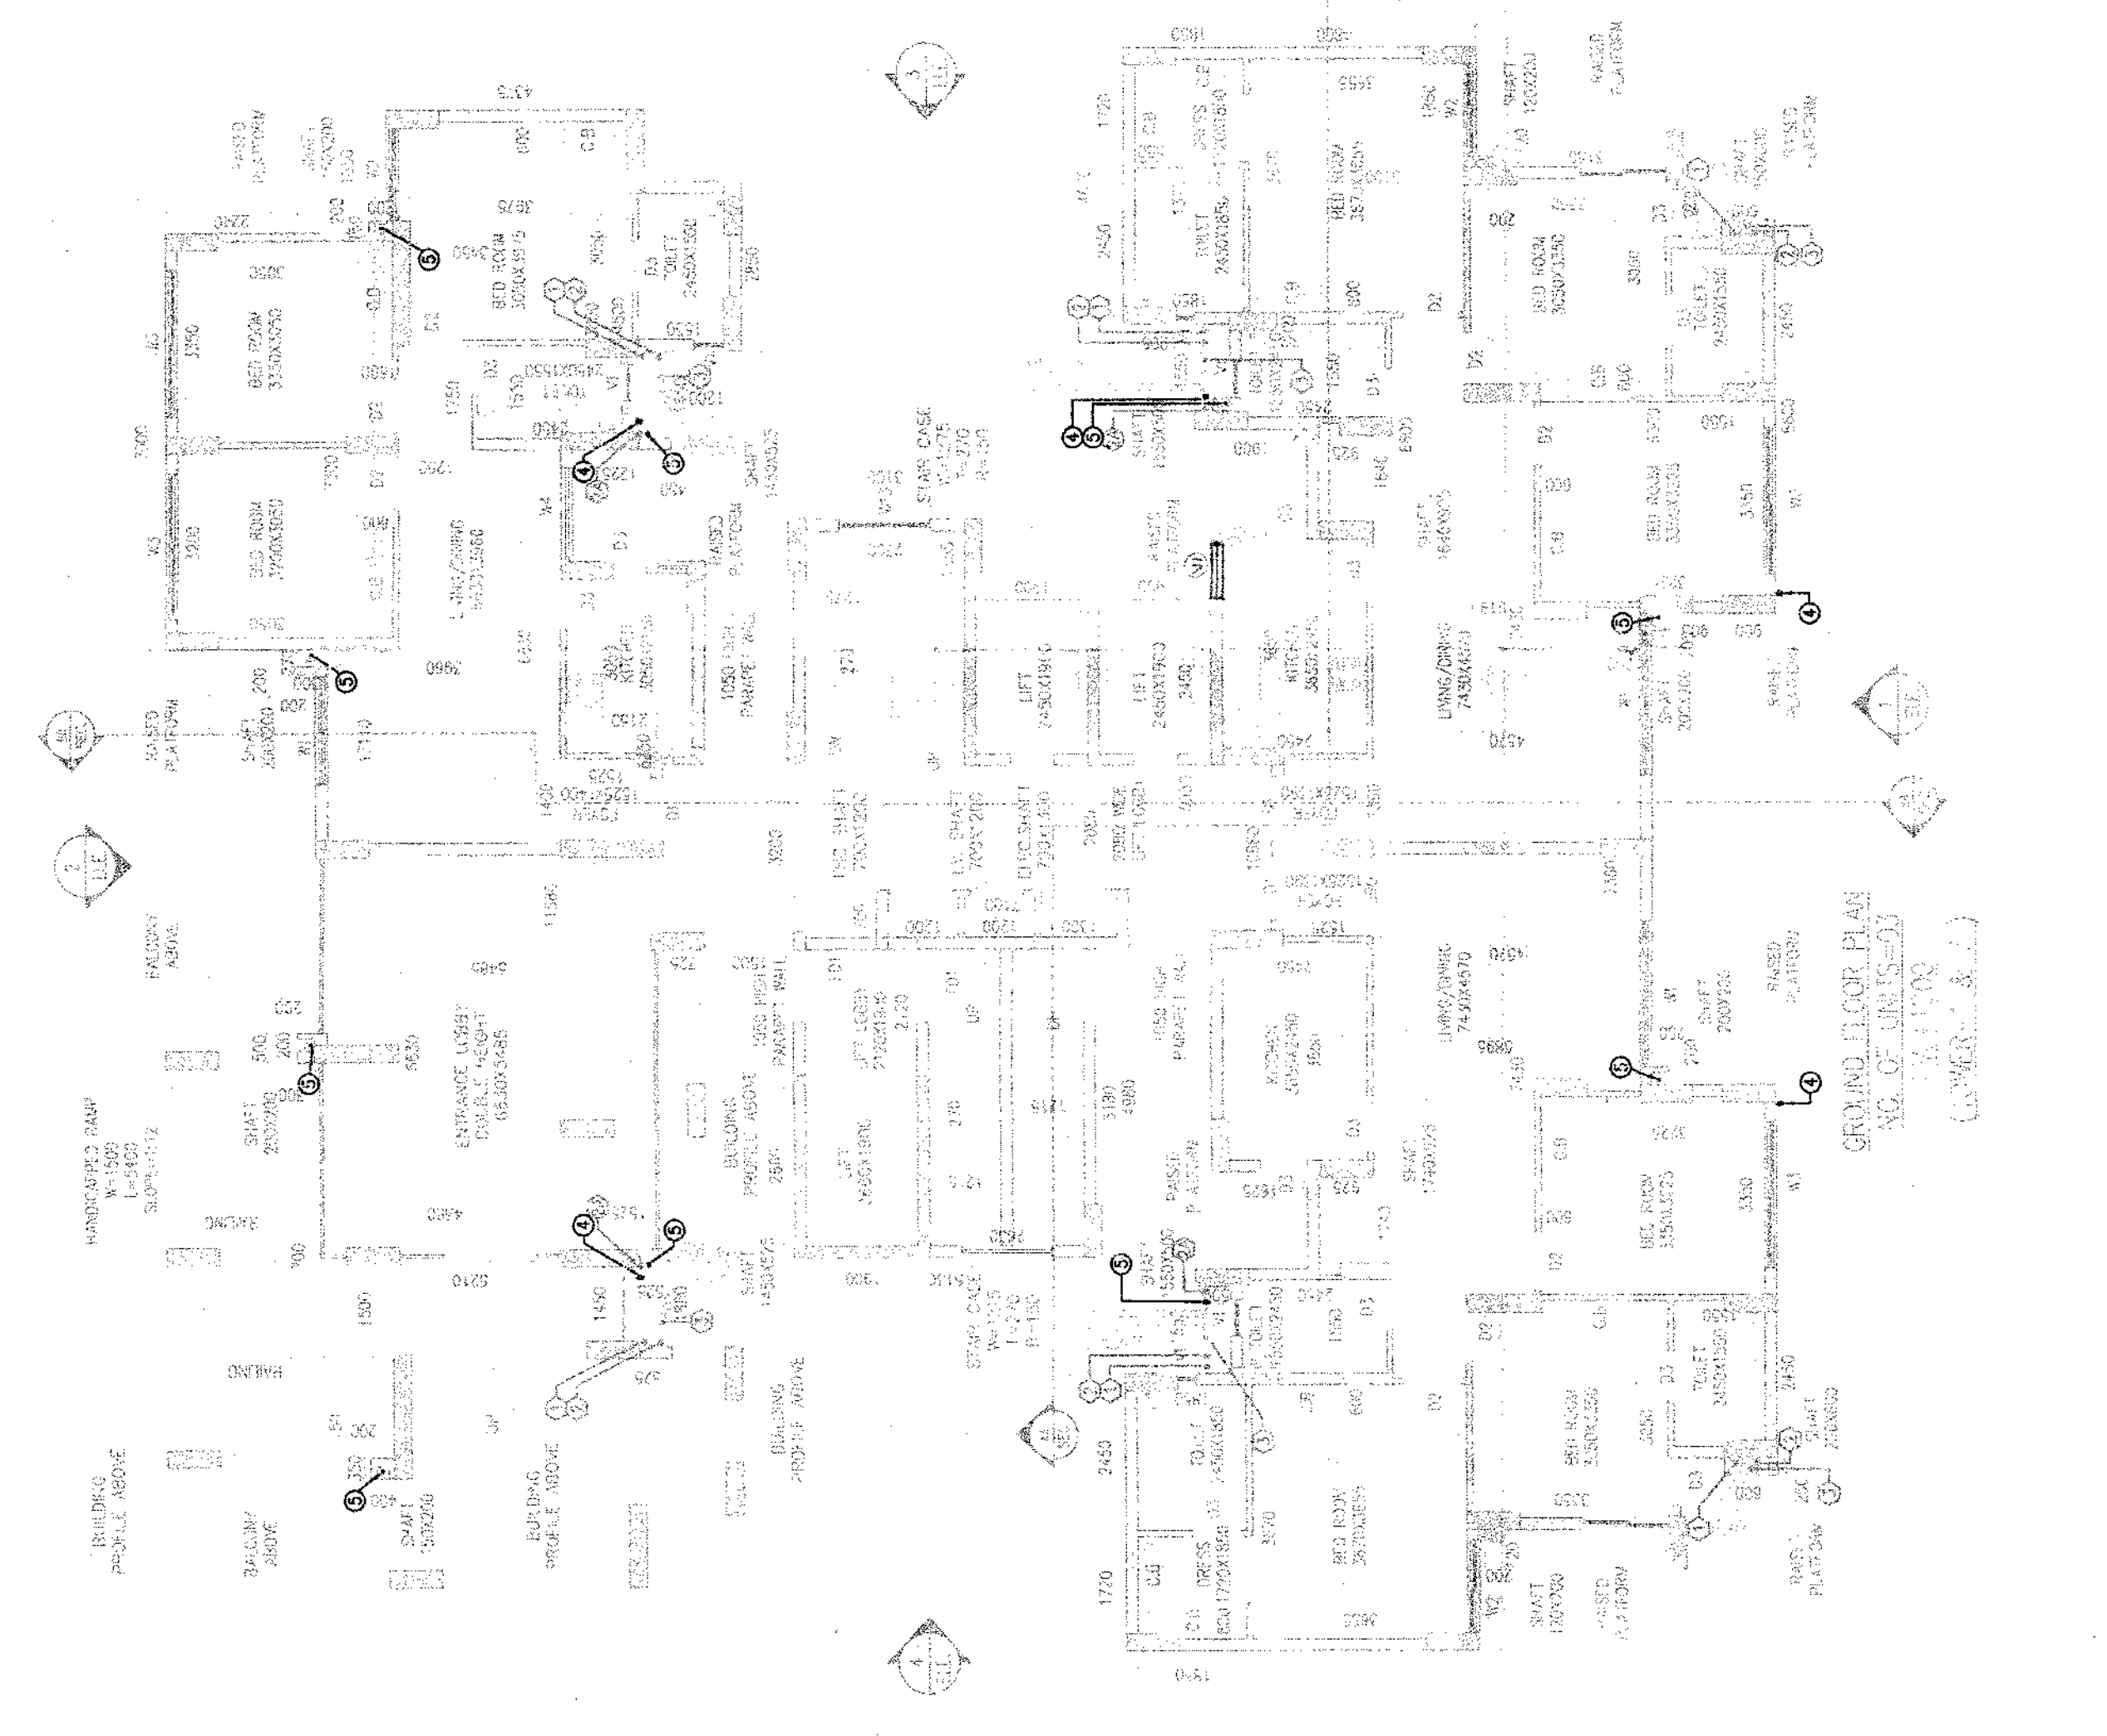
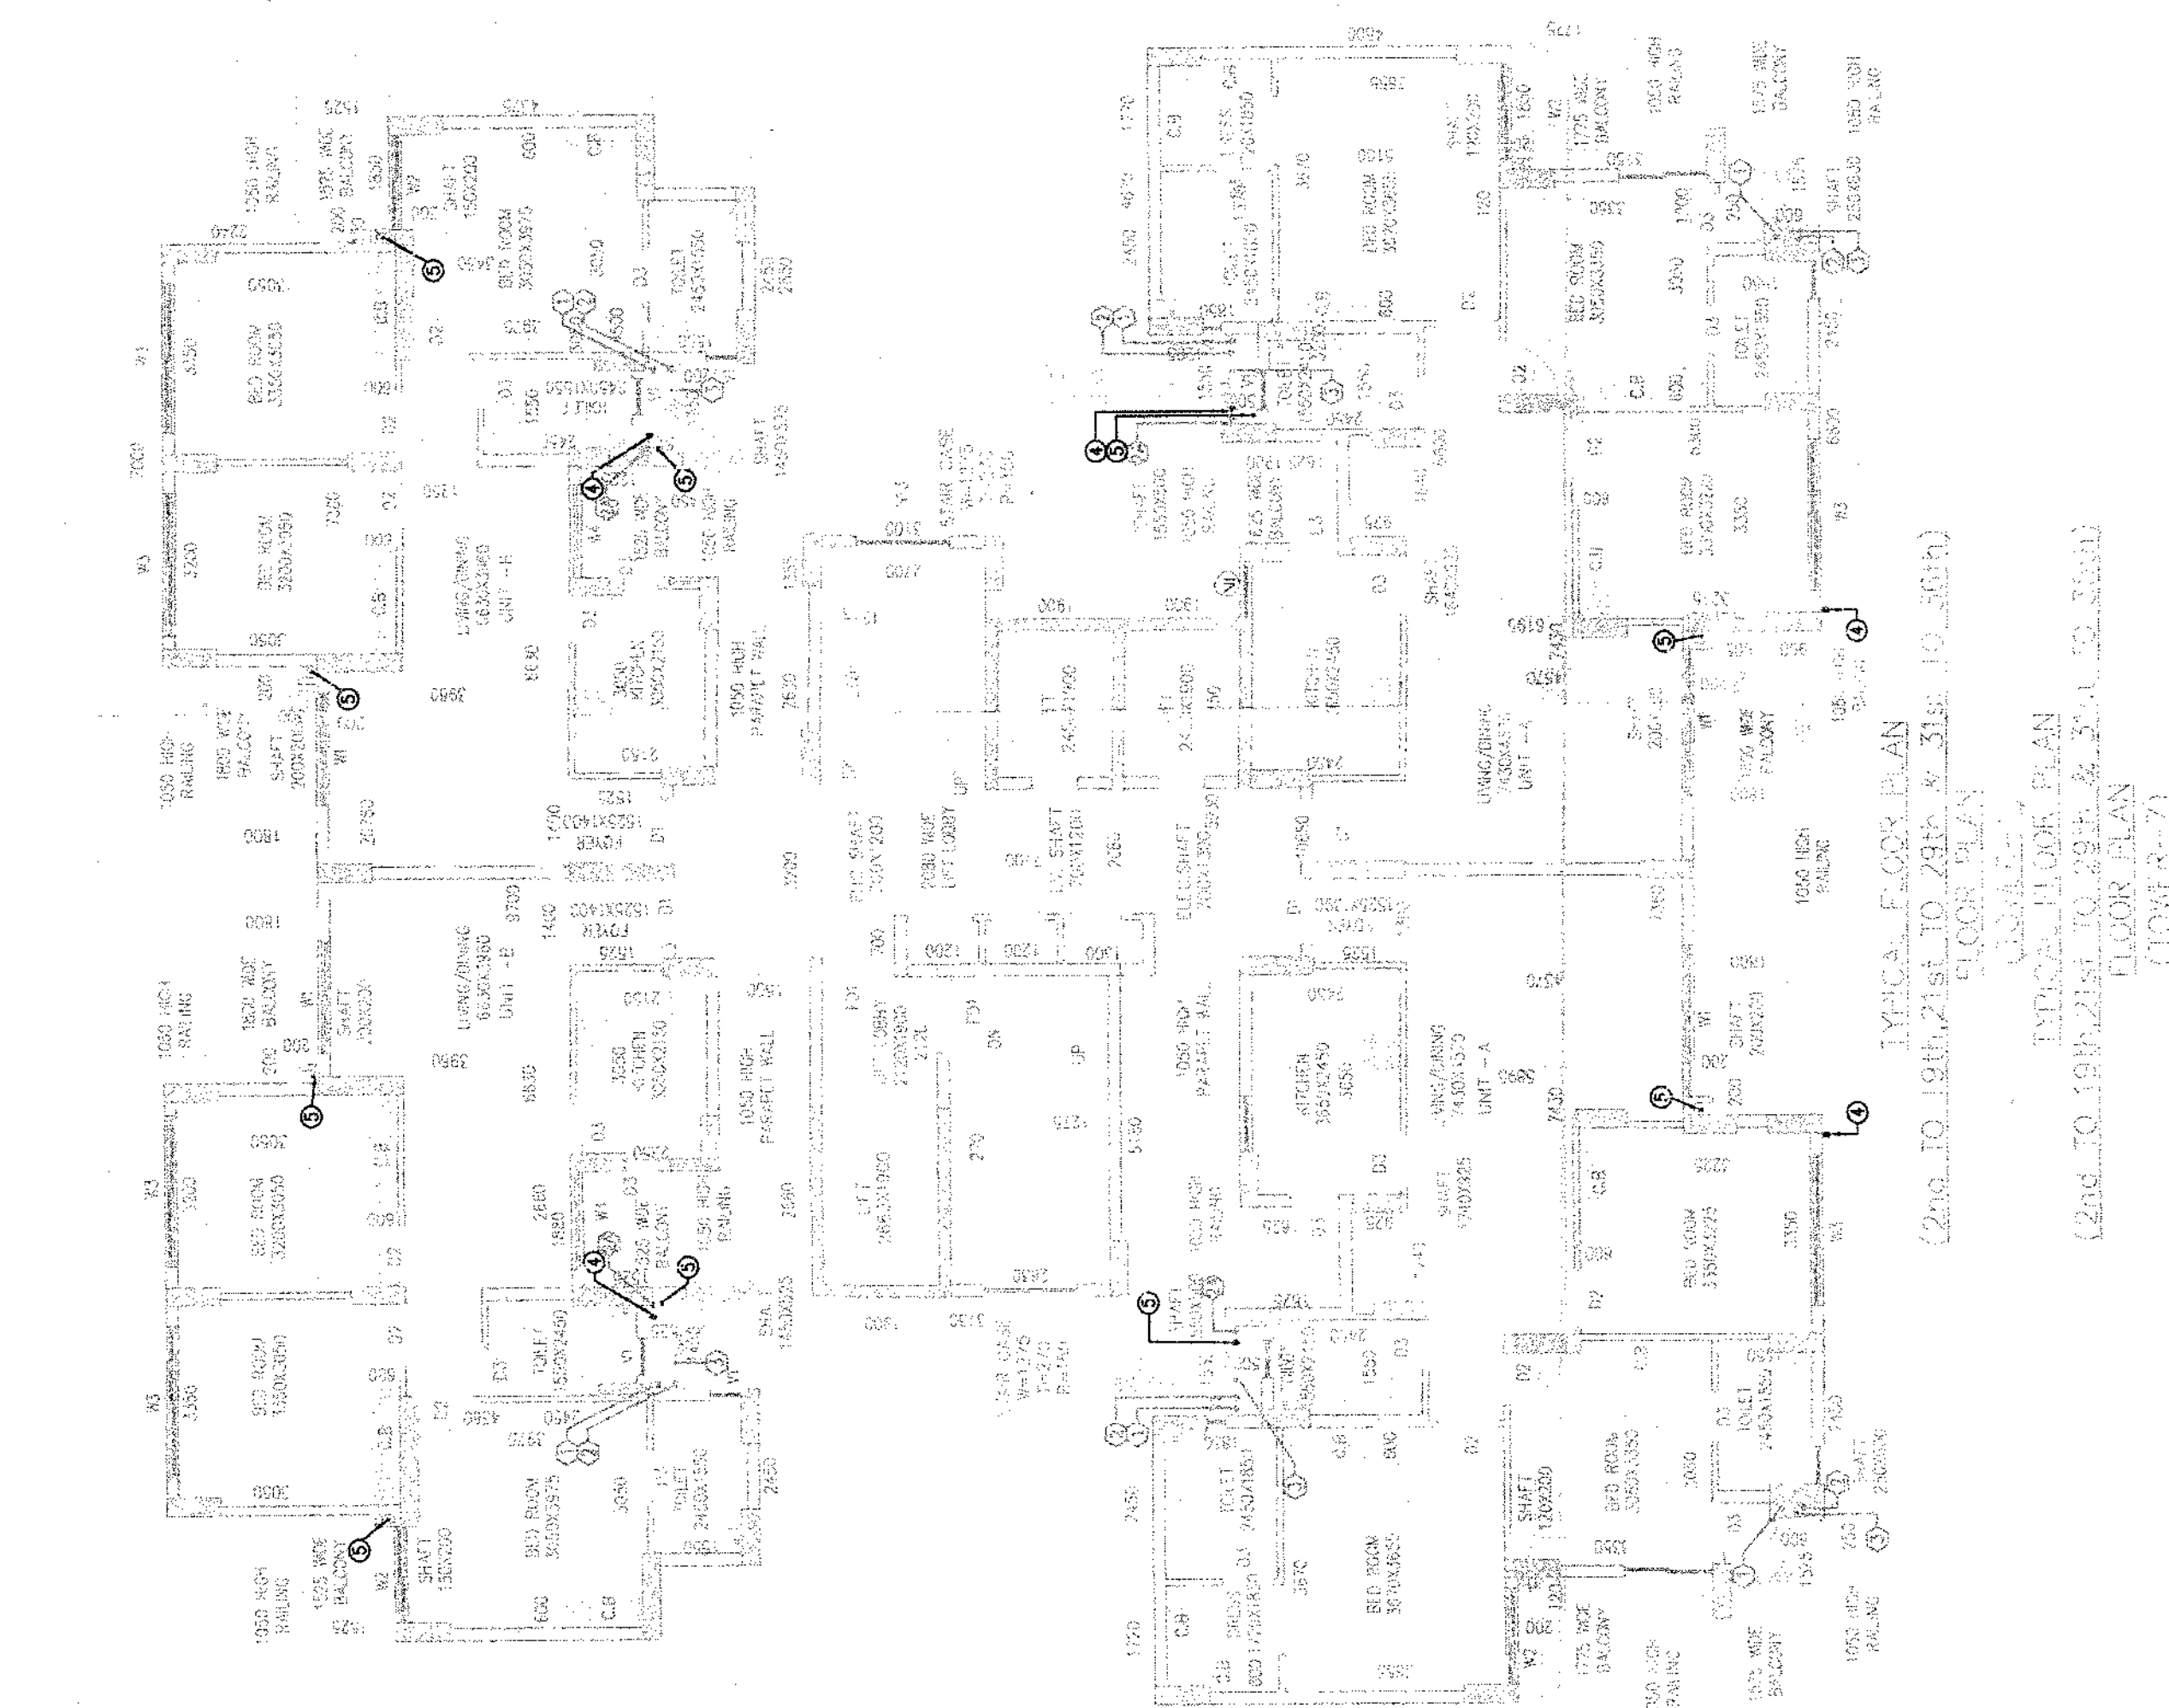


LEGEND

①	110 OD SOIL PIPE
②	110 OD WASTE PIPE
③	110 OD KITCHEN WASTE PIPE
④	75Ø OD ANTISEPTIC PIPE
⑤	110 OD RAIN WATER PIPE
⑥	75Ø BALCONY DRAIN PIPE

[illegible]

SANCTIONED
To Be Read In
Conjunction With
Memo No. 28-168 AD-100
Dt. 24 Jan 2005

RSMS
RESEARCH SERVICES
MANAGEMENT SYSTEMS