
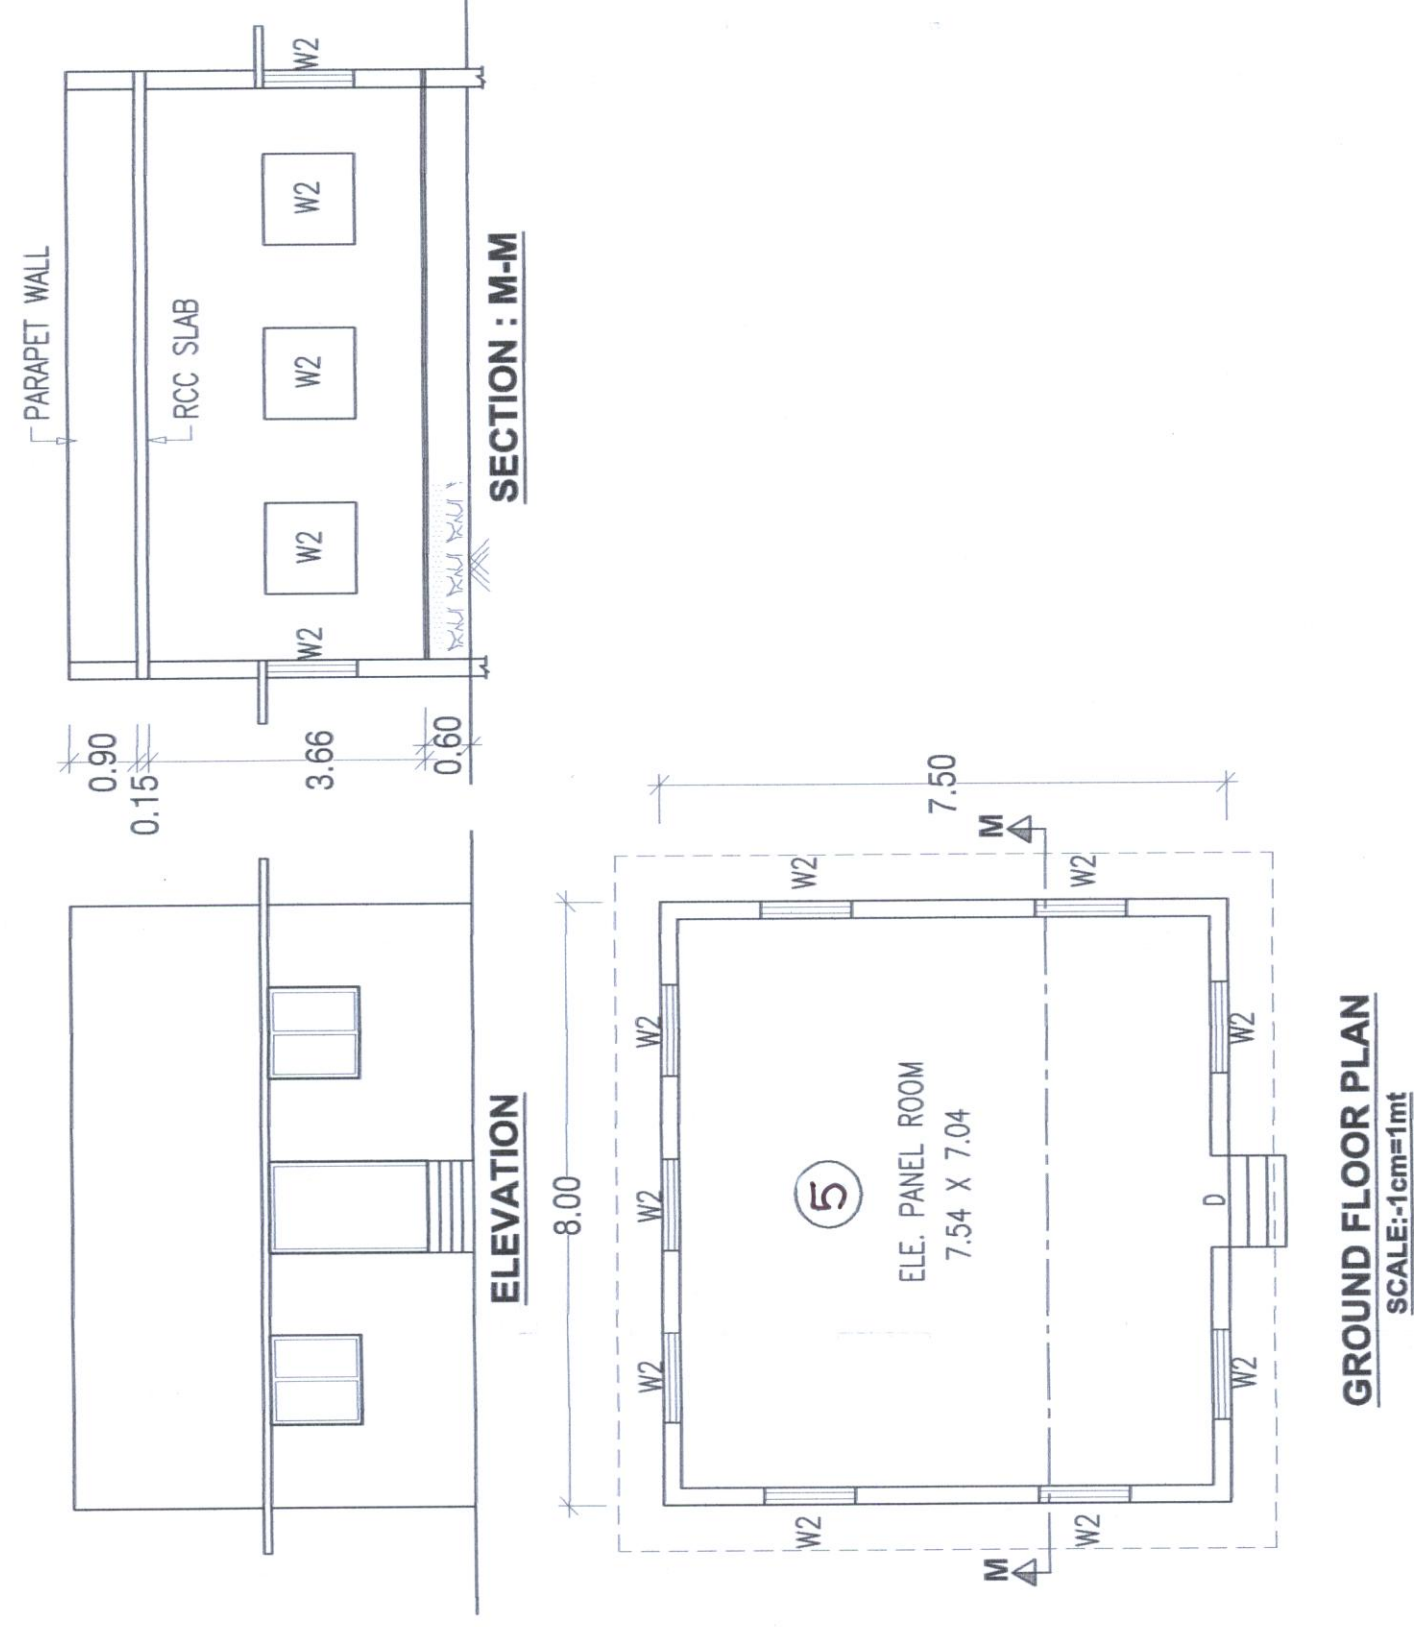
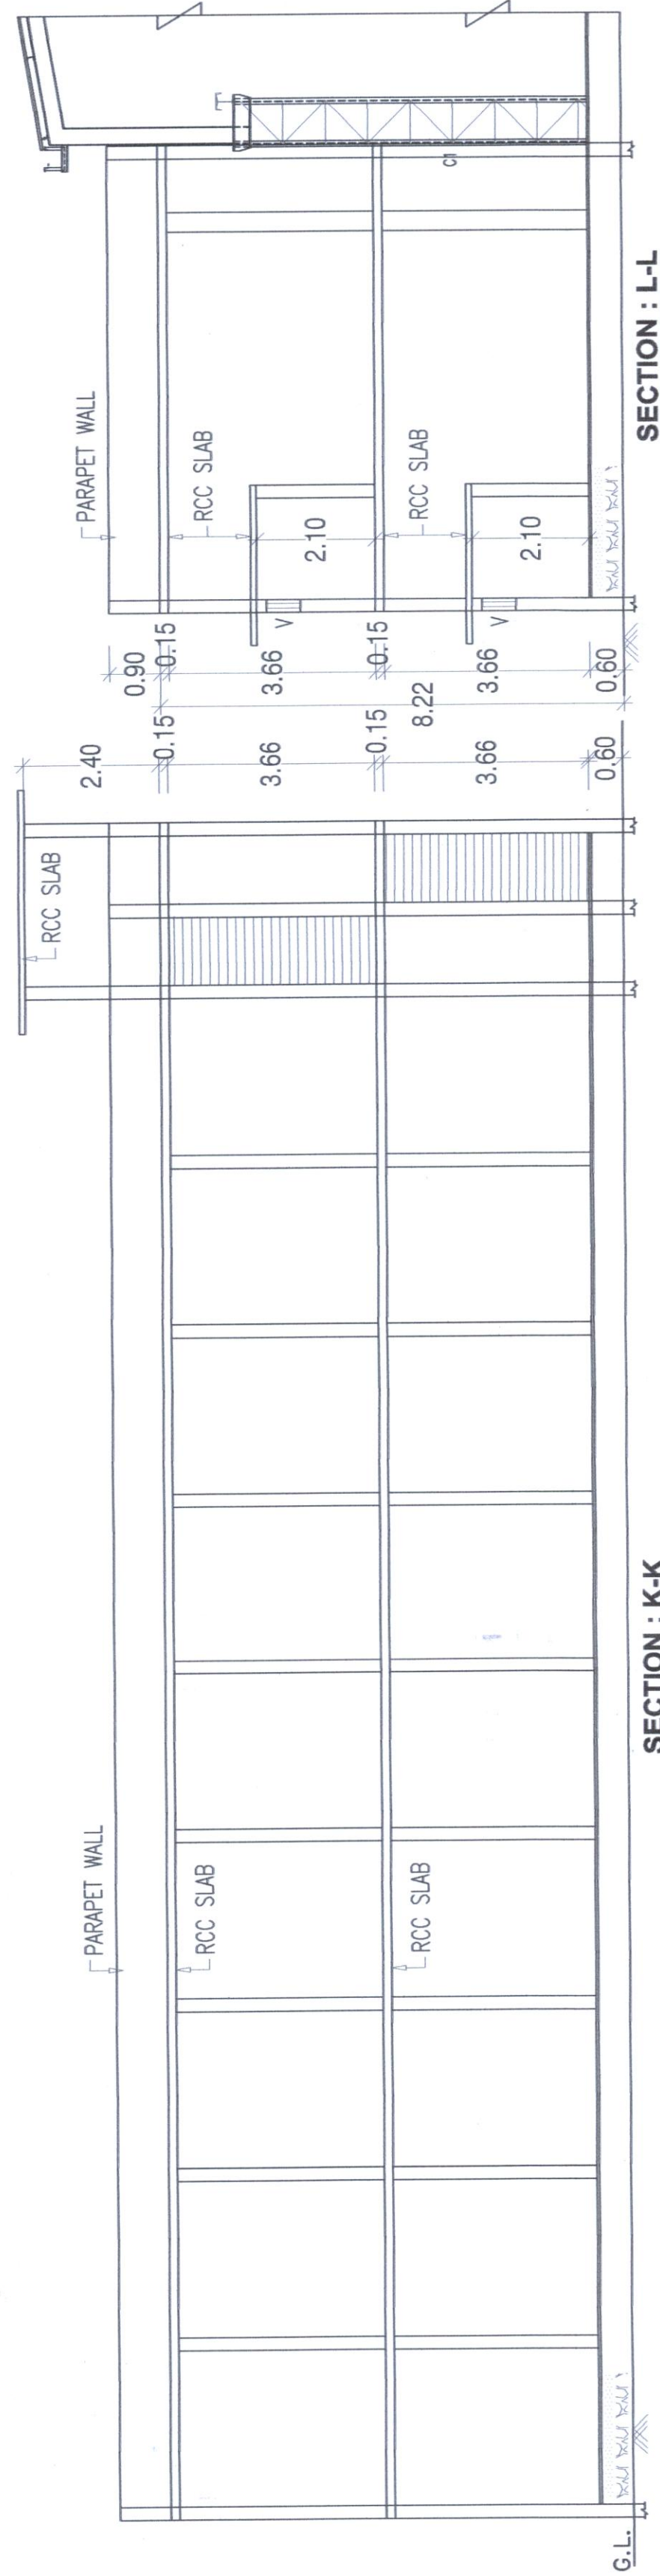
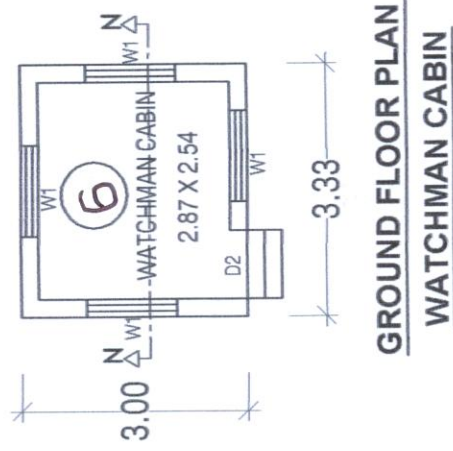


APPROVED SUBJECT TO THE CONDITIONS
STIPULATED UNDER THIS OFFICE LETTER
NO. GISC / XEN . / VPI / ADM /
BT. 08.16.817.. WHICH IS ATTACHED
HEREWITH.


DETECTIVE ENGINEER
G.J.C. VAPI.

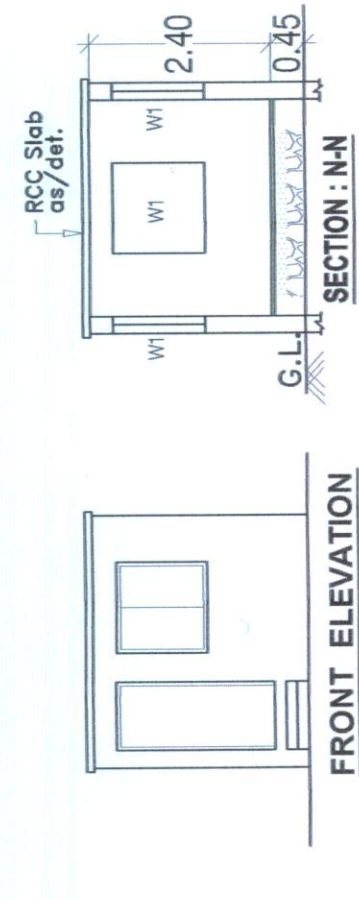

SCHEDULE OF OPENING		
TYPE	DESCRIPTION	SIZE
D	DOOR	2.00 X 2.10
D1	DOOR	1.50 X 2.10
D2	DOOR	1.20 X 2.10
D3	DOOR	0.76 X 2.10
W	WINDOW	1.80 X 1.20
W1	WINDOW	1.50 X 1.20
V	VENTILATOR	0.60 X 0.60

For CHANDAN STEEL LTD.
Dil Chan
Director

Shyam : 9998877396

S. G. Solanki
sgsolanki09@gmail.com
(Consulting Civil Engineer)
45, Panchratna Bldg., G.I.D.C.
VAPI - 396 195, Dist. : Valsad

TYPE & PURPOSE OF PLOT

TITLE	PLAN FOR APPROVAL OF PROPOSED EXTENSION CONSTRUCTION ON PLOT NO. : 142 (EXP. AREA), G.I.D.C. : UMBERGAON - 396 171, DIST. : VALSAD.
M/s	CHANDAN STEEL Ltd.