
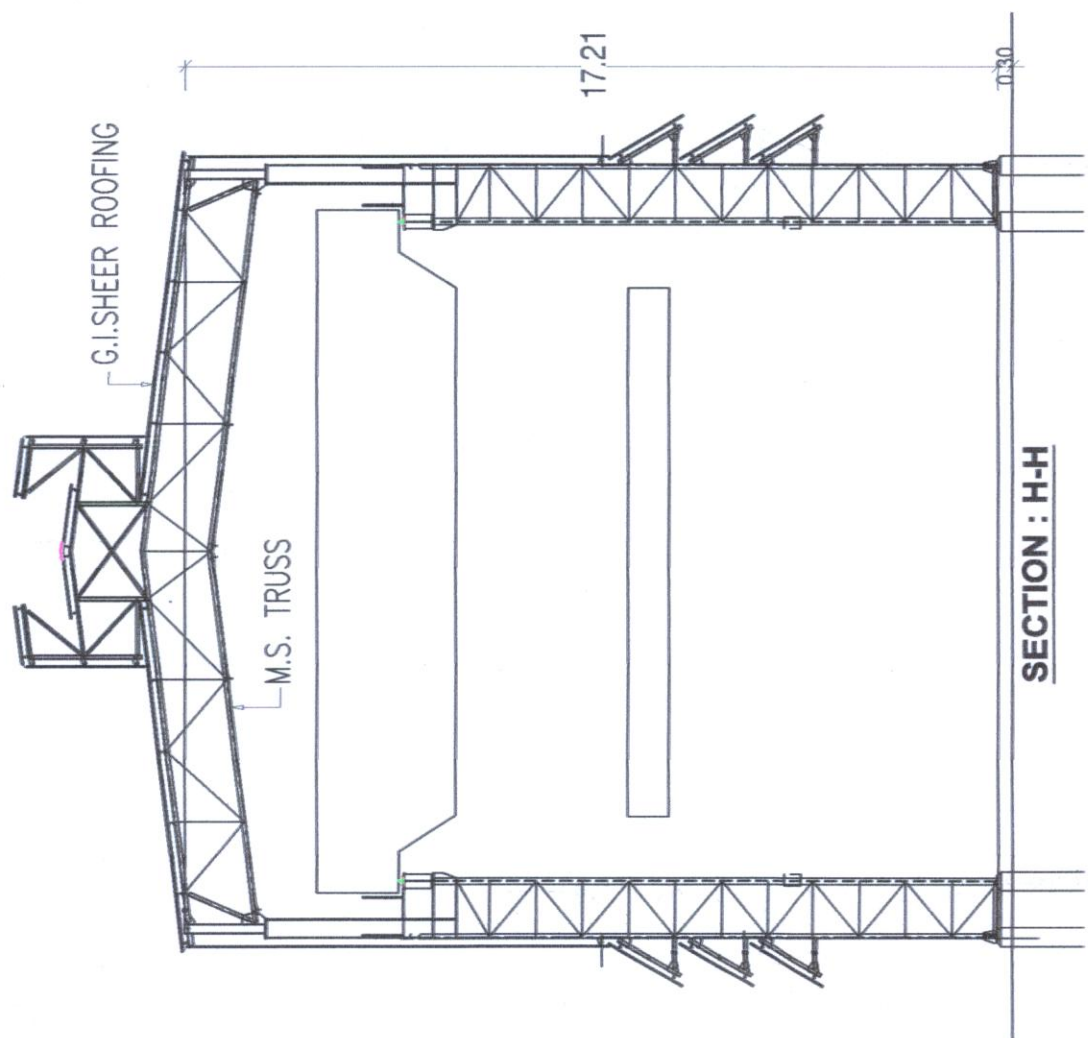
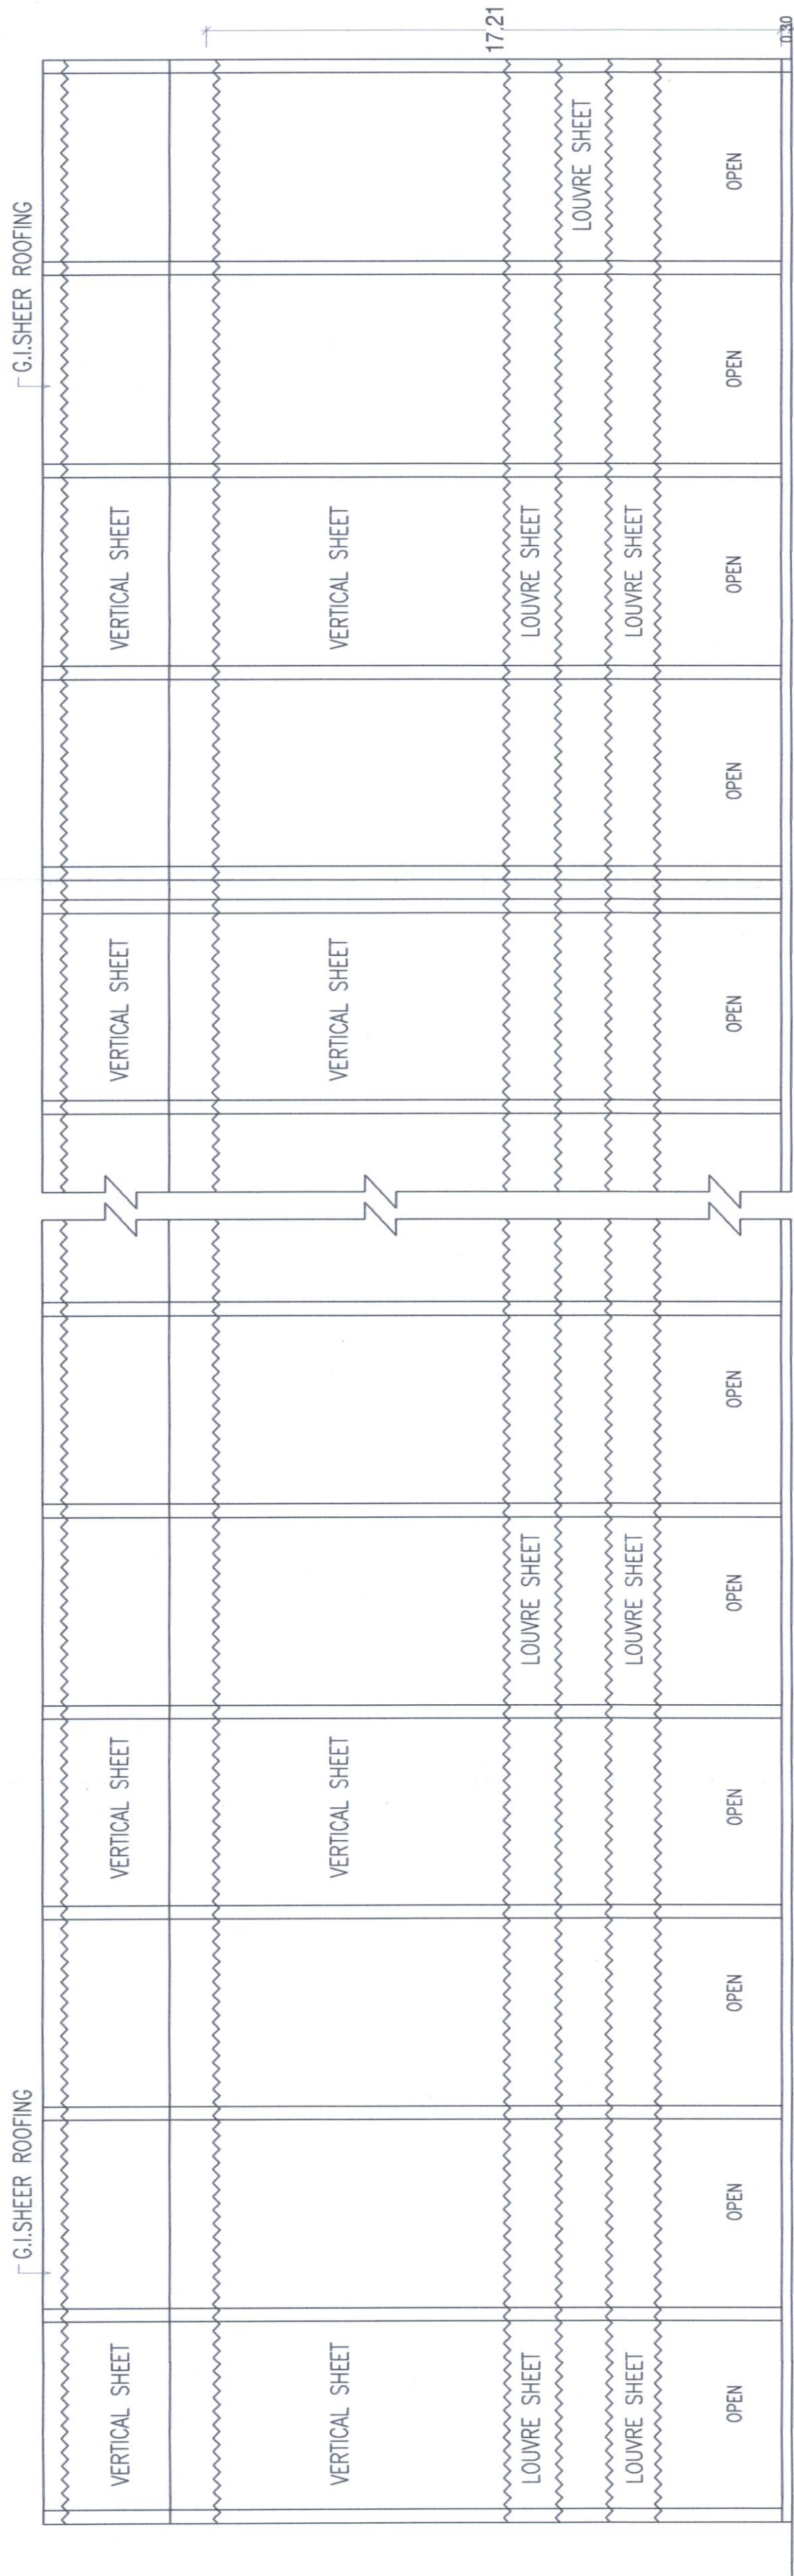


APPROVED SUBJECT TO THE CONDITION
STIPULATED UNDER THIS OFFICE LETTER
NO. G.D.C. / 174 / 2011 / ADM / 1 / 1001.
DT. 16/01/2011. WHICH IS ATTACHED
HEREWITH.

EXECUTIVE ENGINEER
G.D.C., VAP.

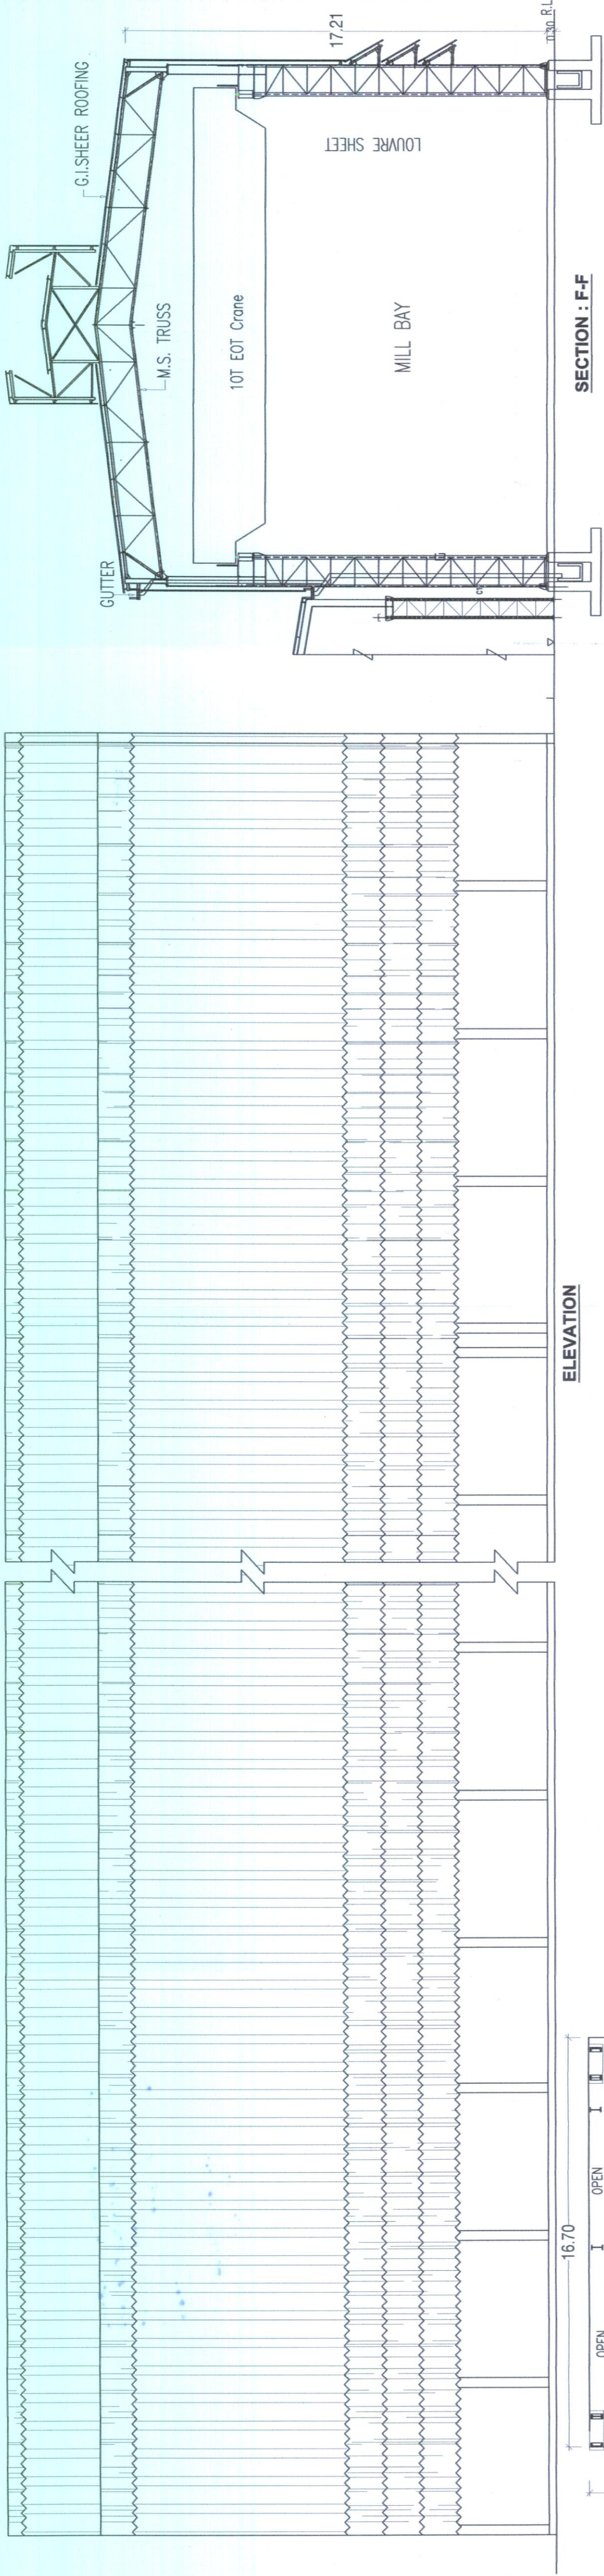

SCHEDULE OF OPENING		
TYPE	DESCRIPTION	SIZE
D	DOOR	2.00 X 2.10
D1	DOOR	1.50 X 2.10
D2	DOOR	1.20 X 2.10
D3	DOOR	0.76 X 2.10
W	WINDOW	1.80 X 1.20
W1	WINDOW	1.50 X 1.20
V	VENTILATOR	0.60 X 0.60
* NOTE: ALL DIMENSION ARE SHOWN IN METRE		

FOR CHANDAN STEEL LTD.
Dip Chandra
Director

SIGN. OF OWNER

Shyam : 998877398
S. G. Solanki
sgsolanki09@gmail.com
(Consulting Civil Engineer)
43 Pacharua Bldg, G.D.C. Char Rasta,
VAP - 396 165, Dist. : Valsad.

REGISTERED CIVIL ENGINEER
G.D.C. VAP
REG NO 72

TYPE & PURPOSE OF PLOT
— INDUSTRIAL PLOT, MFG. OF STAINLESS STEEL TUBING

TITLE PLAN FOR APPROVAL OF
PROPOSED EXTENSION CONSTRUCTION
ON PLOT NO. : 142 (EXPANSION AREA),
G.D.C. : UMBERGAON - 396 171,
DIST. : VALSAD.

M/s CHANDAN STEEL Ltd.

