



APPROVED SUBJECT TO THE CONDITION
STIPULATED UNDER THIS OFFICE LETTER
NO. G.D.C. / XEN. / VPI / ADM. / 1001,
DT. 16/01/2024, WHICH IS ATTACHED
HEREWITH.


EXECUTIVE ENGINEER
G.D.C. WAP.

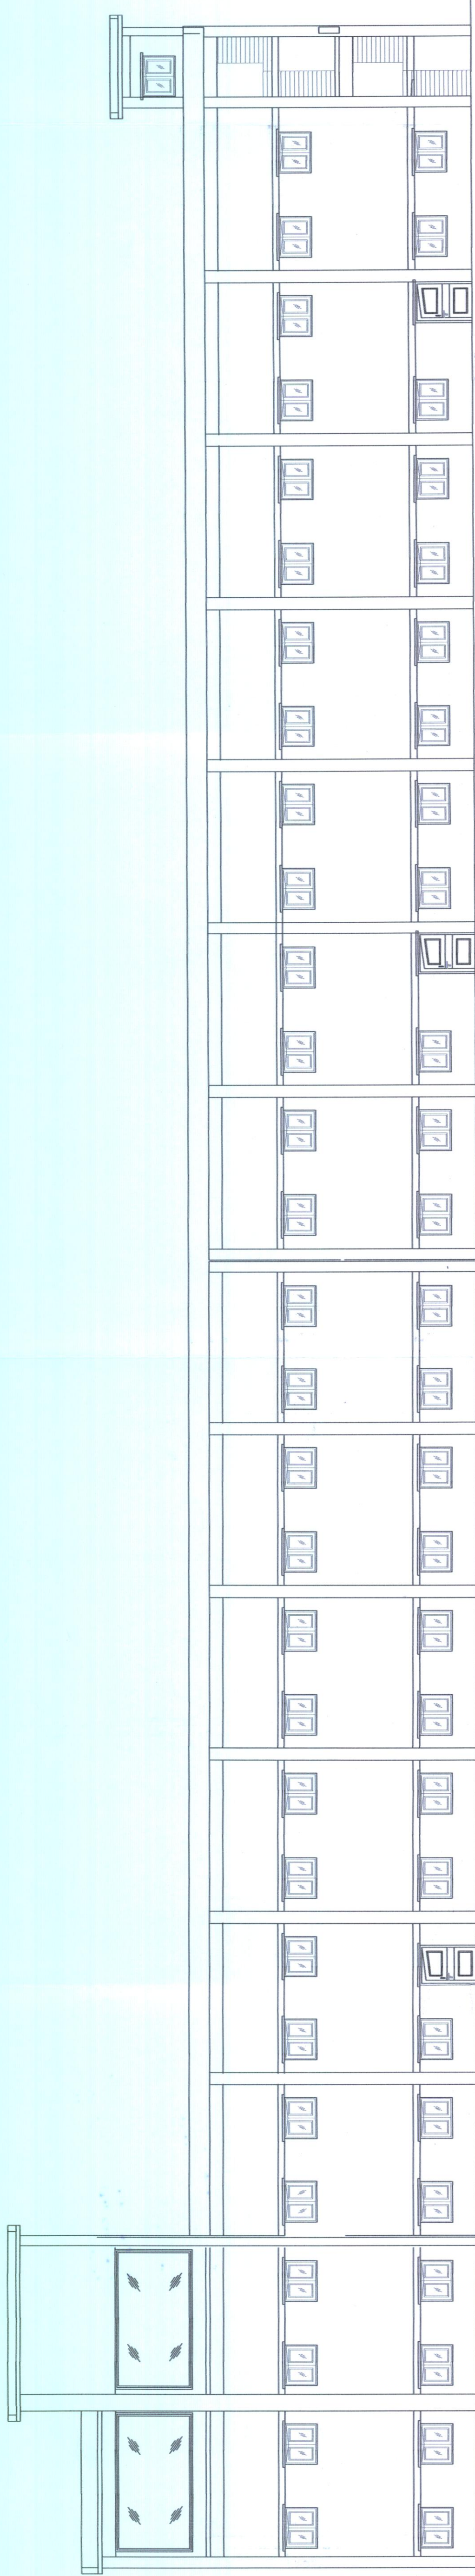


ELEVATION

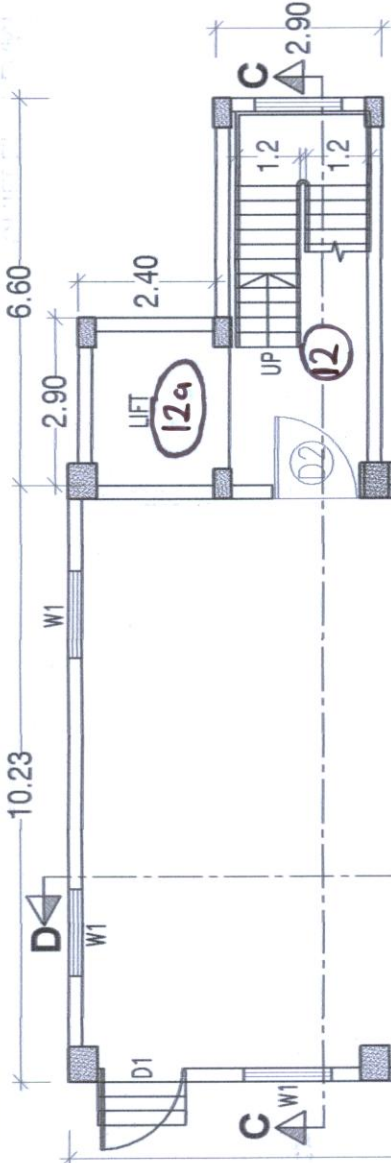

SECTION : C-C


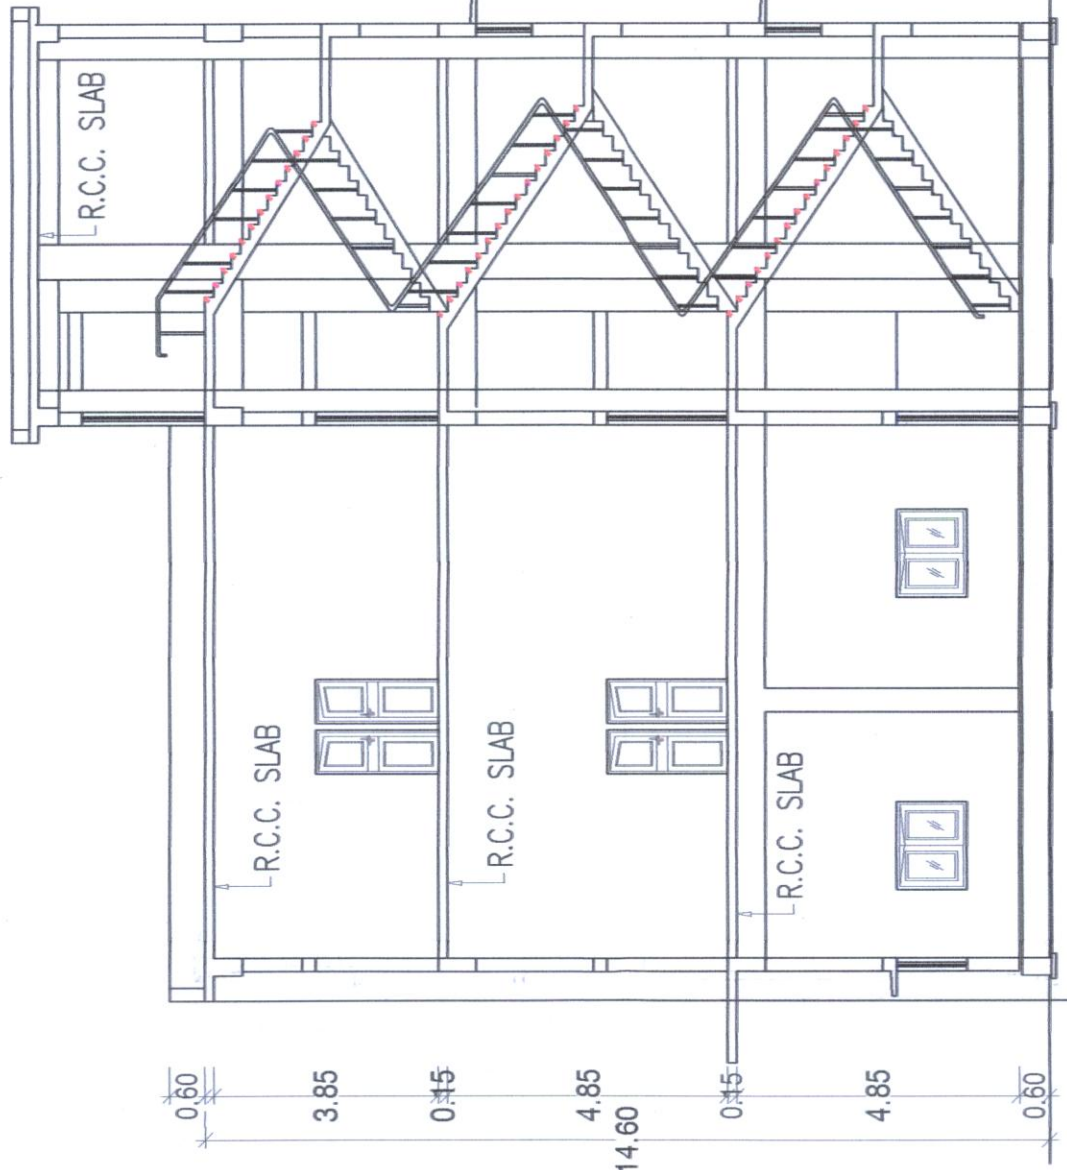


SECTION : D-D

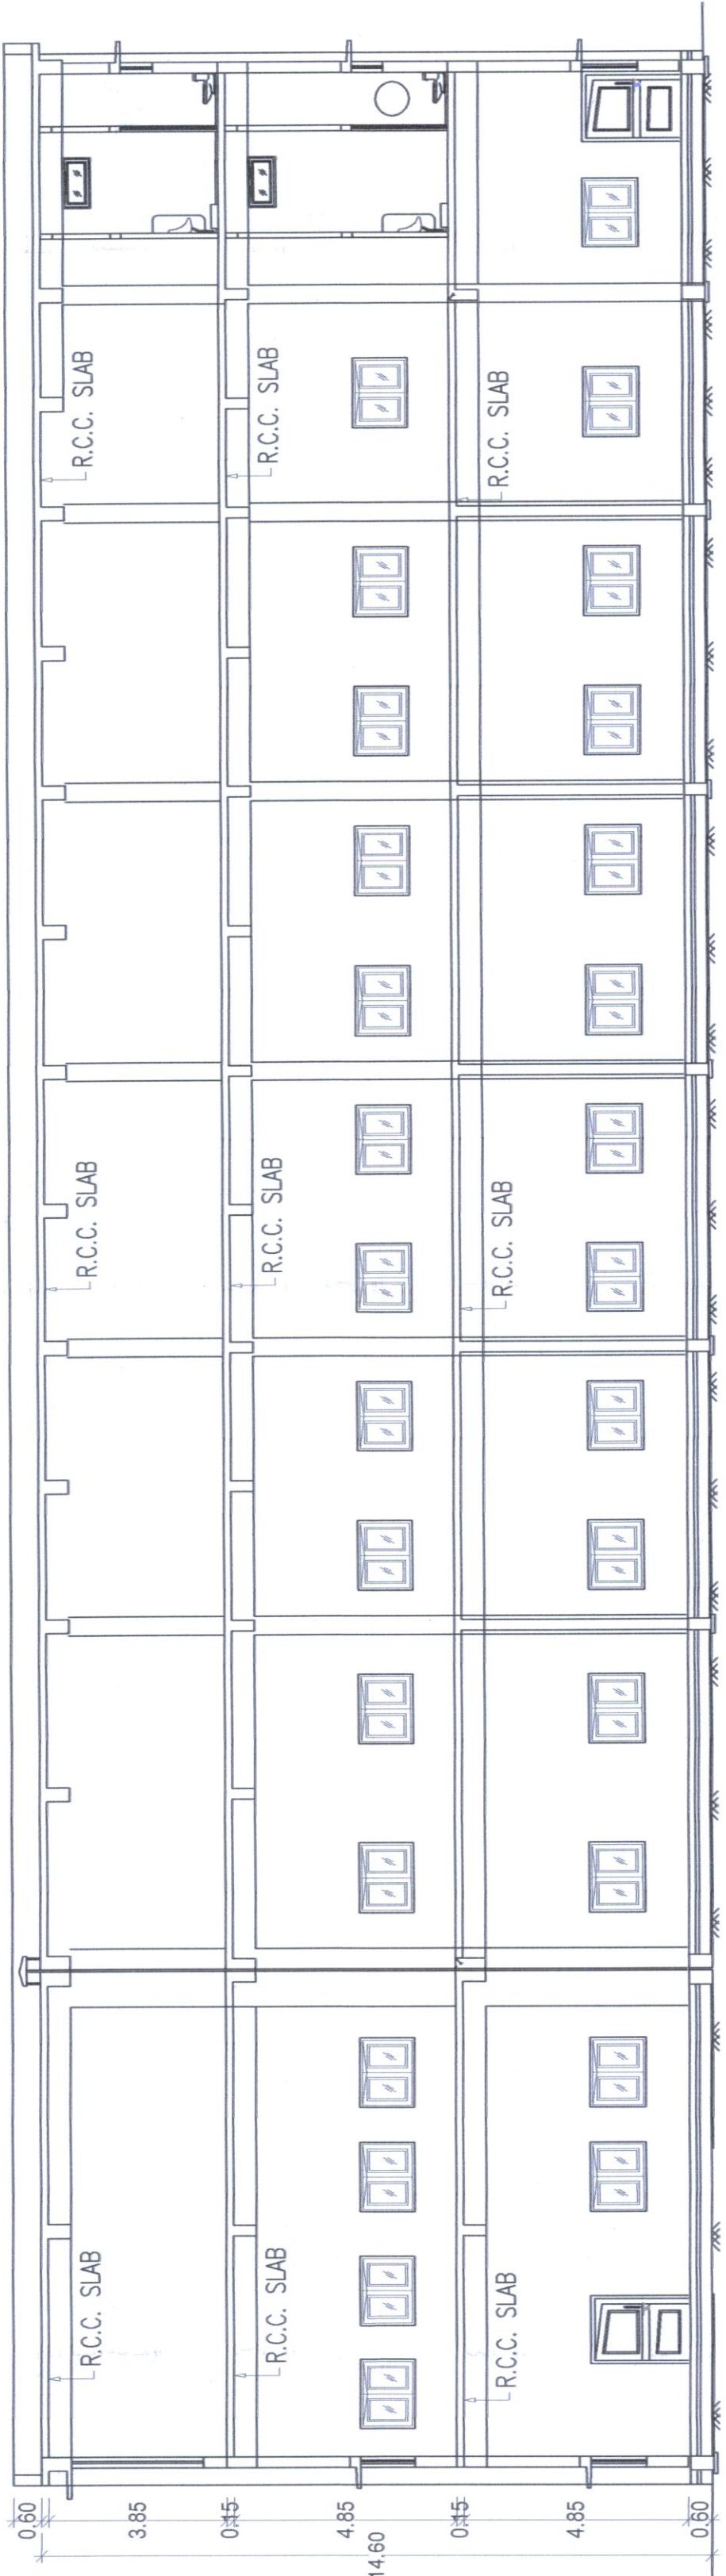

GROUND FLOOR AREA DIAGRAM

PROPOSED	
(10) 52.23 X 10.23	= 534.31 Sq.Mt.
(13) 10.23 X 80.80	= 826.58 Sq.Mt.
(14) 6.50 X 2.70	= 17.55 Sq.Mt.
(12) 2.90 X 6.60	= 19.14 Sq.Mt.
(12a) 2.40 X 2.90	= 6.99 Sq.Mt.
(14) 8.70 X 14.00	= 121.80 Sq.Mt.
TOTAL = 1526.07 Sq.Mt.	

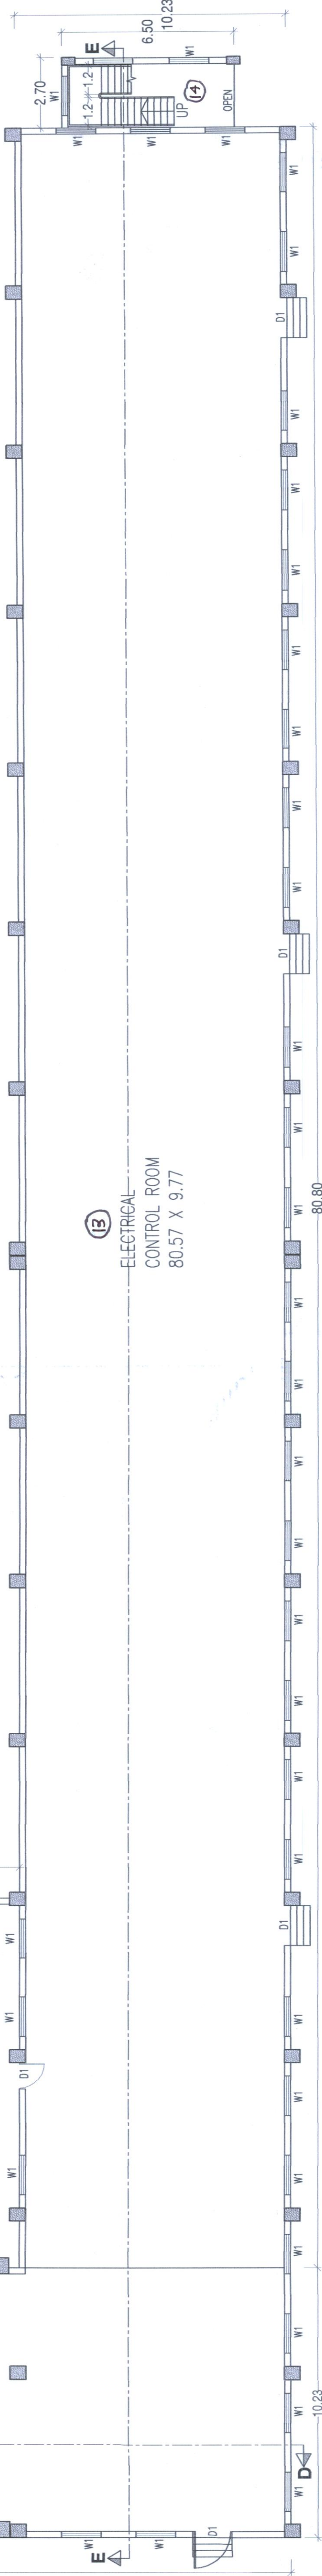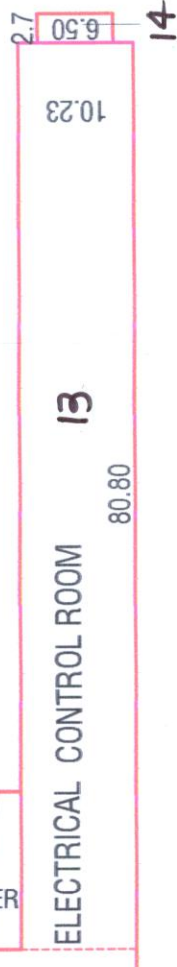

GROUND FLOOR PLAN (BLOCK-9) SCALE:-1cm=1mt

SCHEDULE OF OPENING	
TYPE	DESCRIPTION
D	DOOR
D1	DOOR
D2	DOOR
D3	DOOR
W	WINDOW
W1	WINDOW
V	VENTILATOR

SIZE	
2.00 X 2.10	
1.50 X 2.10	
1.20 X 2.10	
0.76 X 2.10	
1.80 X 1.20	
1.50 X 1.20	
0.60 X 0.60	

* NOTE: ALL DIMENSION ARE SHOWN IN METRE

For CHANDAN STEEL LTD.
Dip Choudhary
Director

SIGN. OF OWNER

Shyam : 888887388

S. G. Solanki
sgsolanki@gmail.com
(Consulting Civil Engineer)
45 Panchratna Bldg, G.D.C. Chir Pista,
VAPI - 386 195. Dist. : Valsad.



TYPE & PURPOSE OF PLOT

INDUSTRIAL PLOT, MFG. OF STAINLESS STEEL TUBING

TITLE PLAN FOR APPROVAL OF
PROPOSED EXTENSION CONSTRUCTION
ON PLOT NO. : 142 (EXPANSION AREA),
G.D.C. : UMBERGAON - 396 171,
DIST. : VALSAD.

M/s CHANDAN STEEL Ltd.