

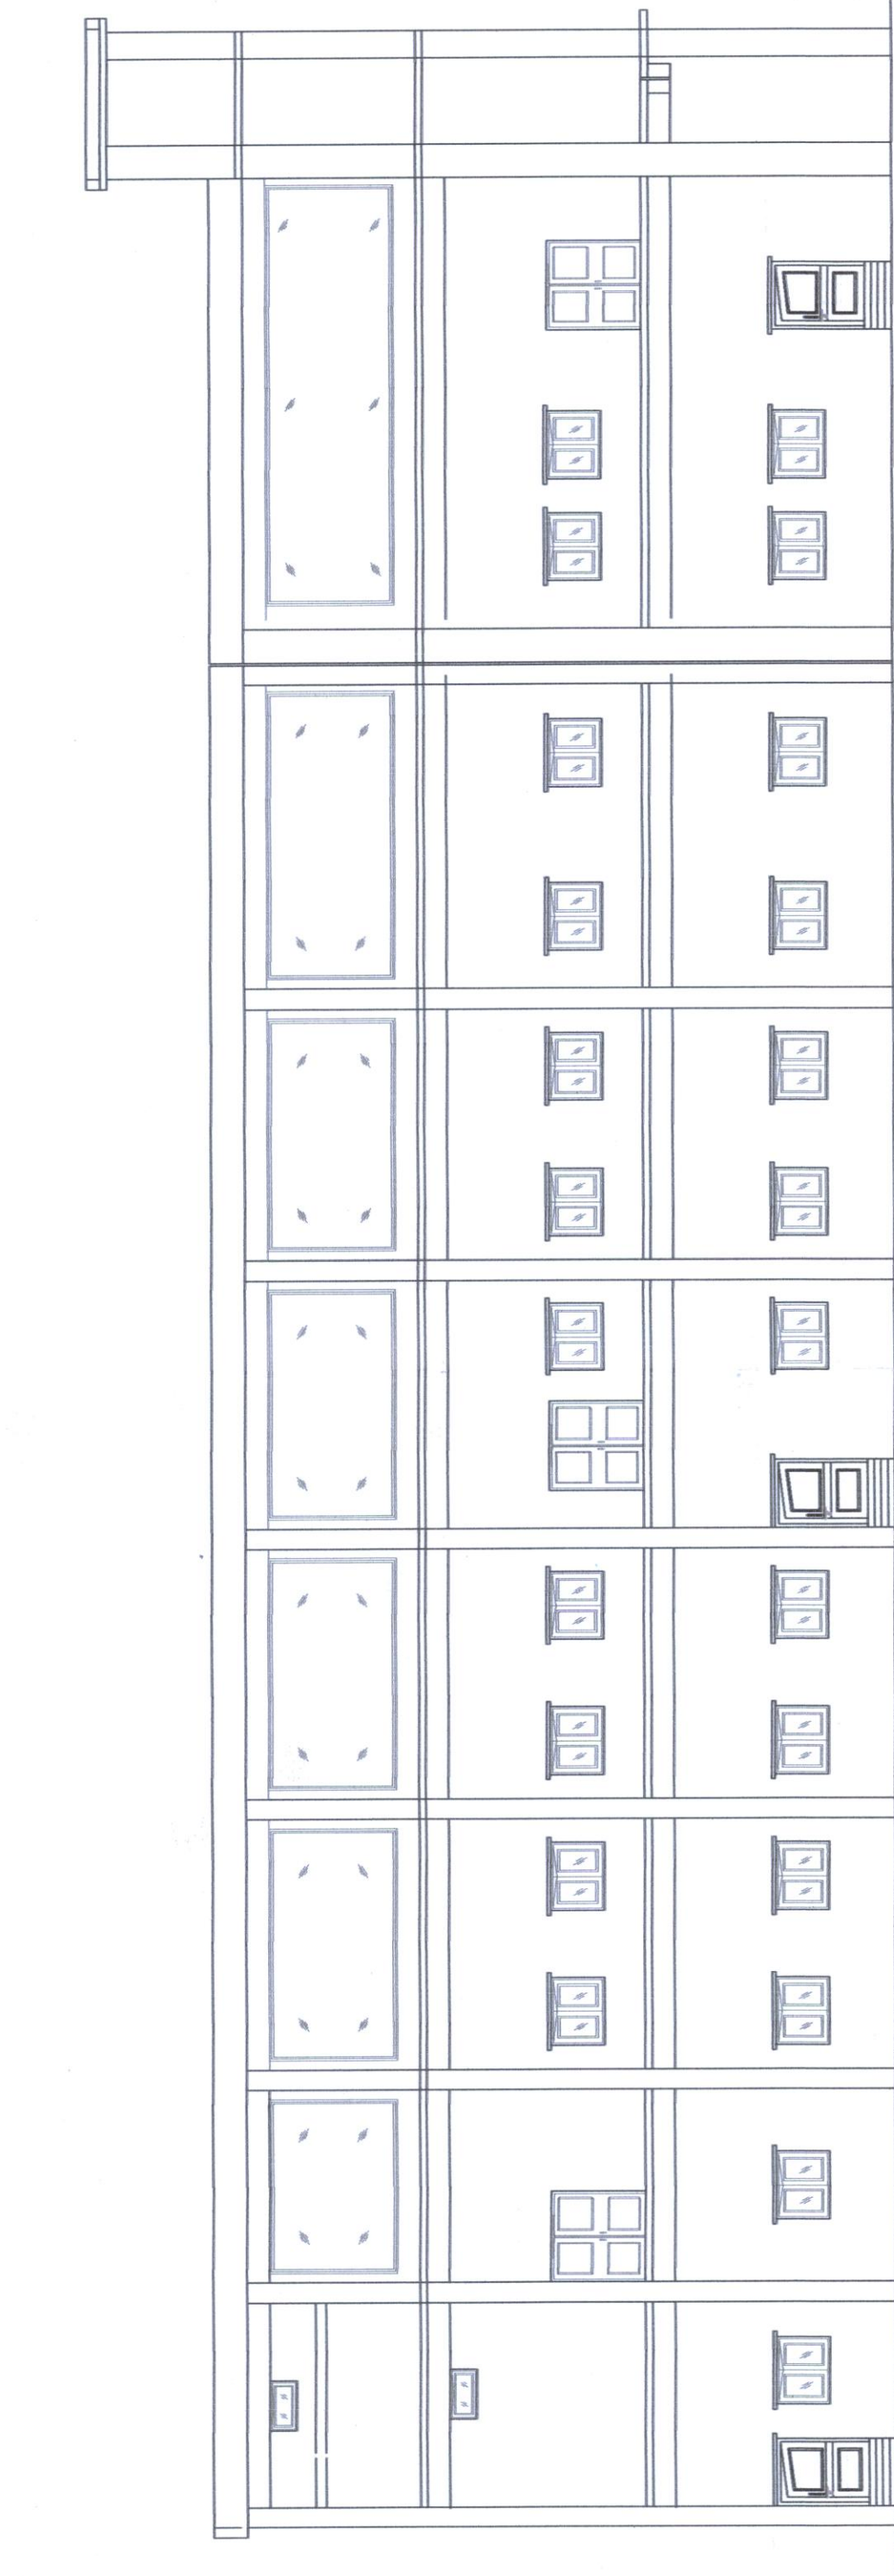
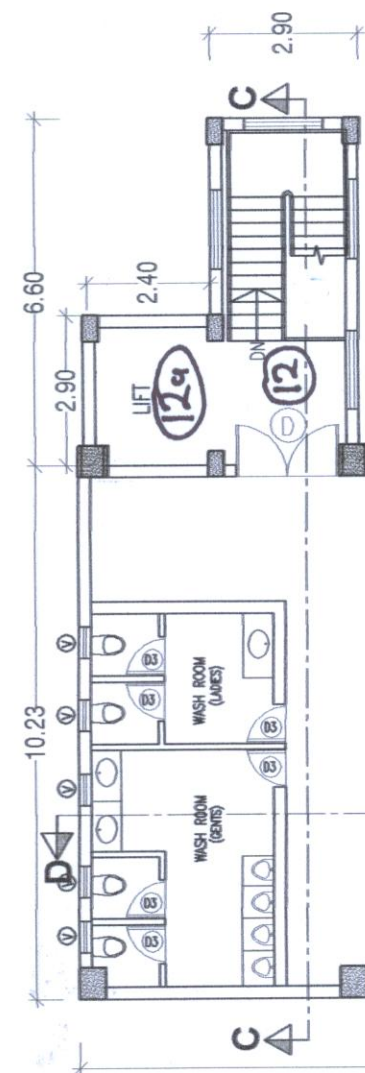


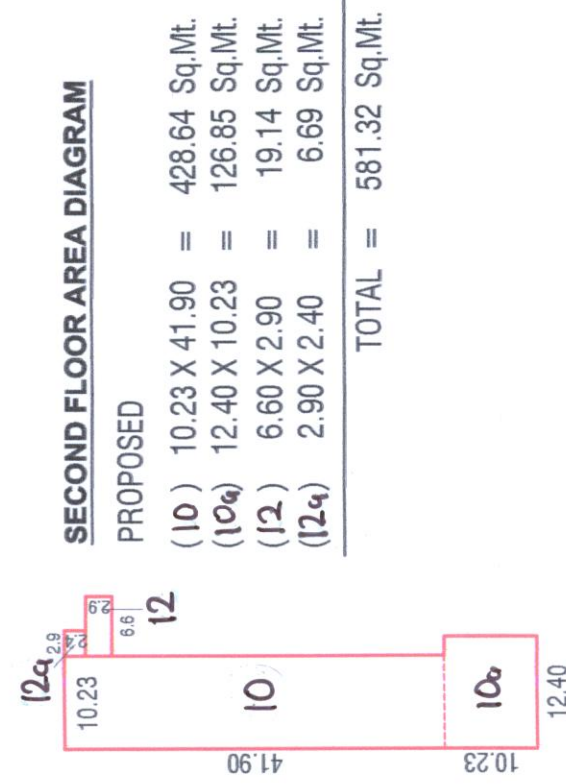

SIDE ELEVATION

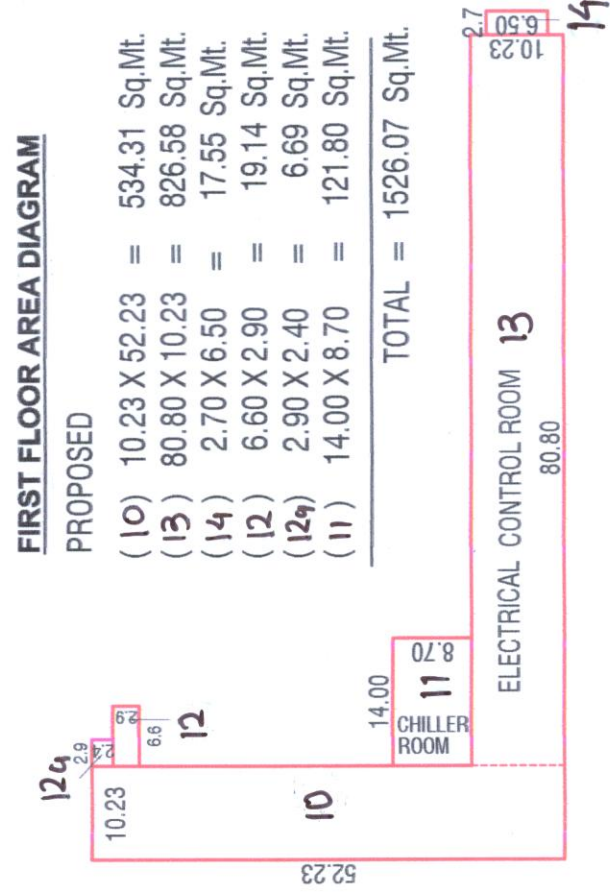

GROUND FLOOR PLAN

SECOND FLOOR PLAN

TYPE	DESCRIPTION	SIZE
D	DOOR	2.00 X 2.10
D1	DOOR	1.50 X 2.10
D2	DOOR	1.20 X 2.10
D3	DOOR	0.76 X 2.10
W	WINDOW	1.80 X 1.20
W1	WINDOW	1.50 X 1.20
V	VENTILATOR	0.60 X 0.60


* NOTE: ALL DIMENSIONS ARE SHOWN IN METRE

M/s CHANDAN STEEL LTD.
Director

SIGN. OF OWNER

Shyam : 988877398

S. G. Solanki
(Consulting Civil Engineer)
45, Panchratna Bldg, G.I.D.C. Chir Road,
WAP - 395 195, Dist. Valsad.

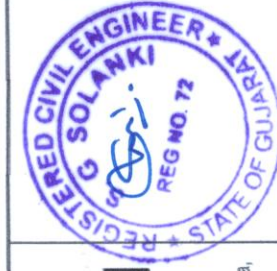

TYPE & PURPOSE OF PLOT
— INDUSTRIAL PLOT, MFG. OF STAINLESS STEEL TUBING

TITLE
PLAN FOR APPROVAL OF
PROPOSED EXTENSION CONSTRUCTION ON
ON PLOT NO. : 142 (EXPANSION AREA),
G.I.D.C. : UMBERGAON - 395 171,
DIST. : VALSAD.

M/s CHANDAN STEEL Ltd.