




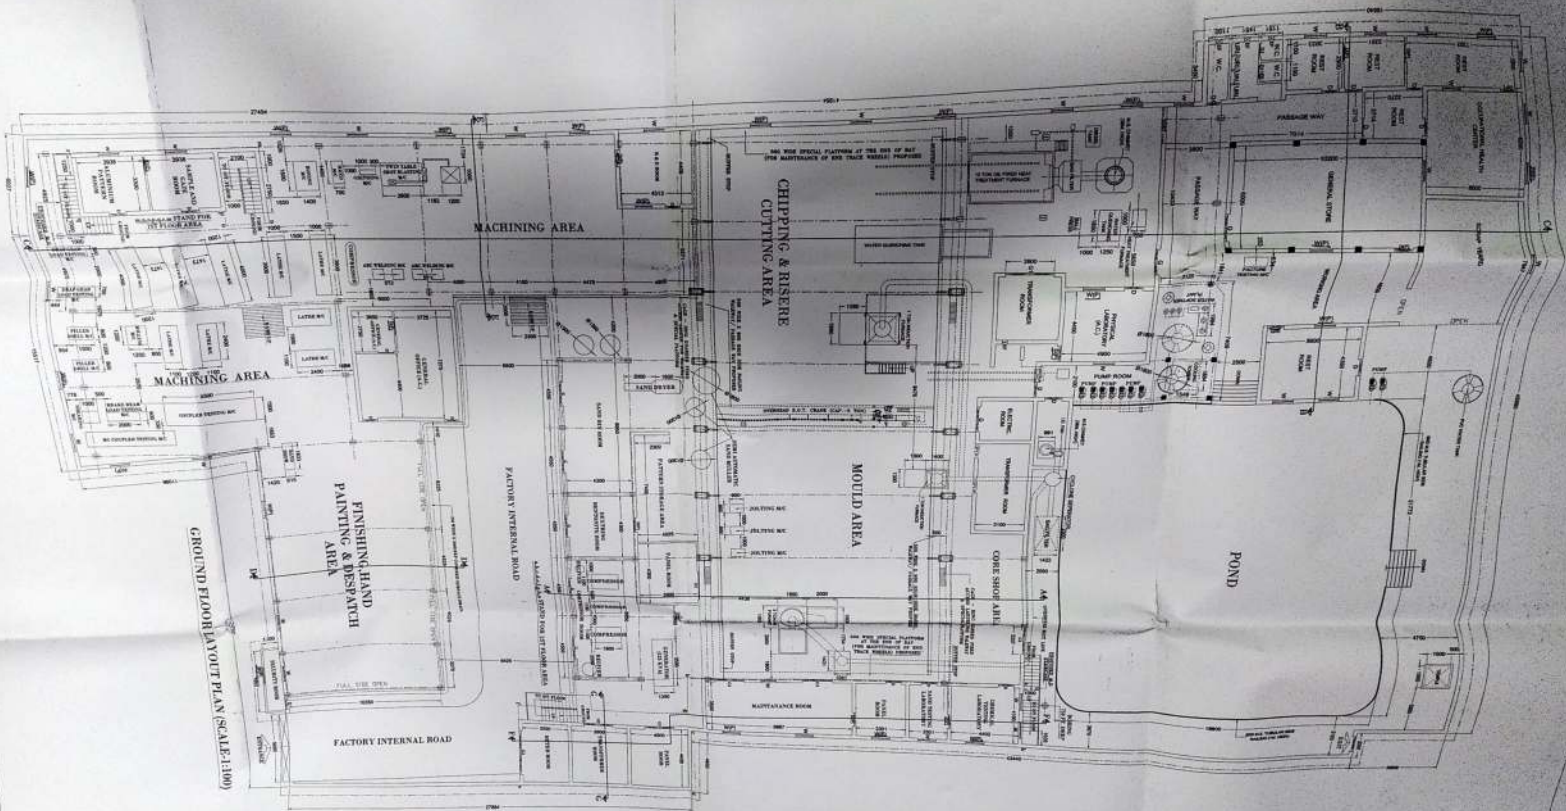


GROUND FLOOR LAYOUT PLAN (SCALE: 1:100)

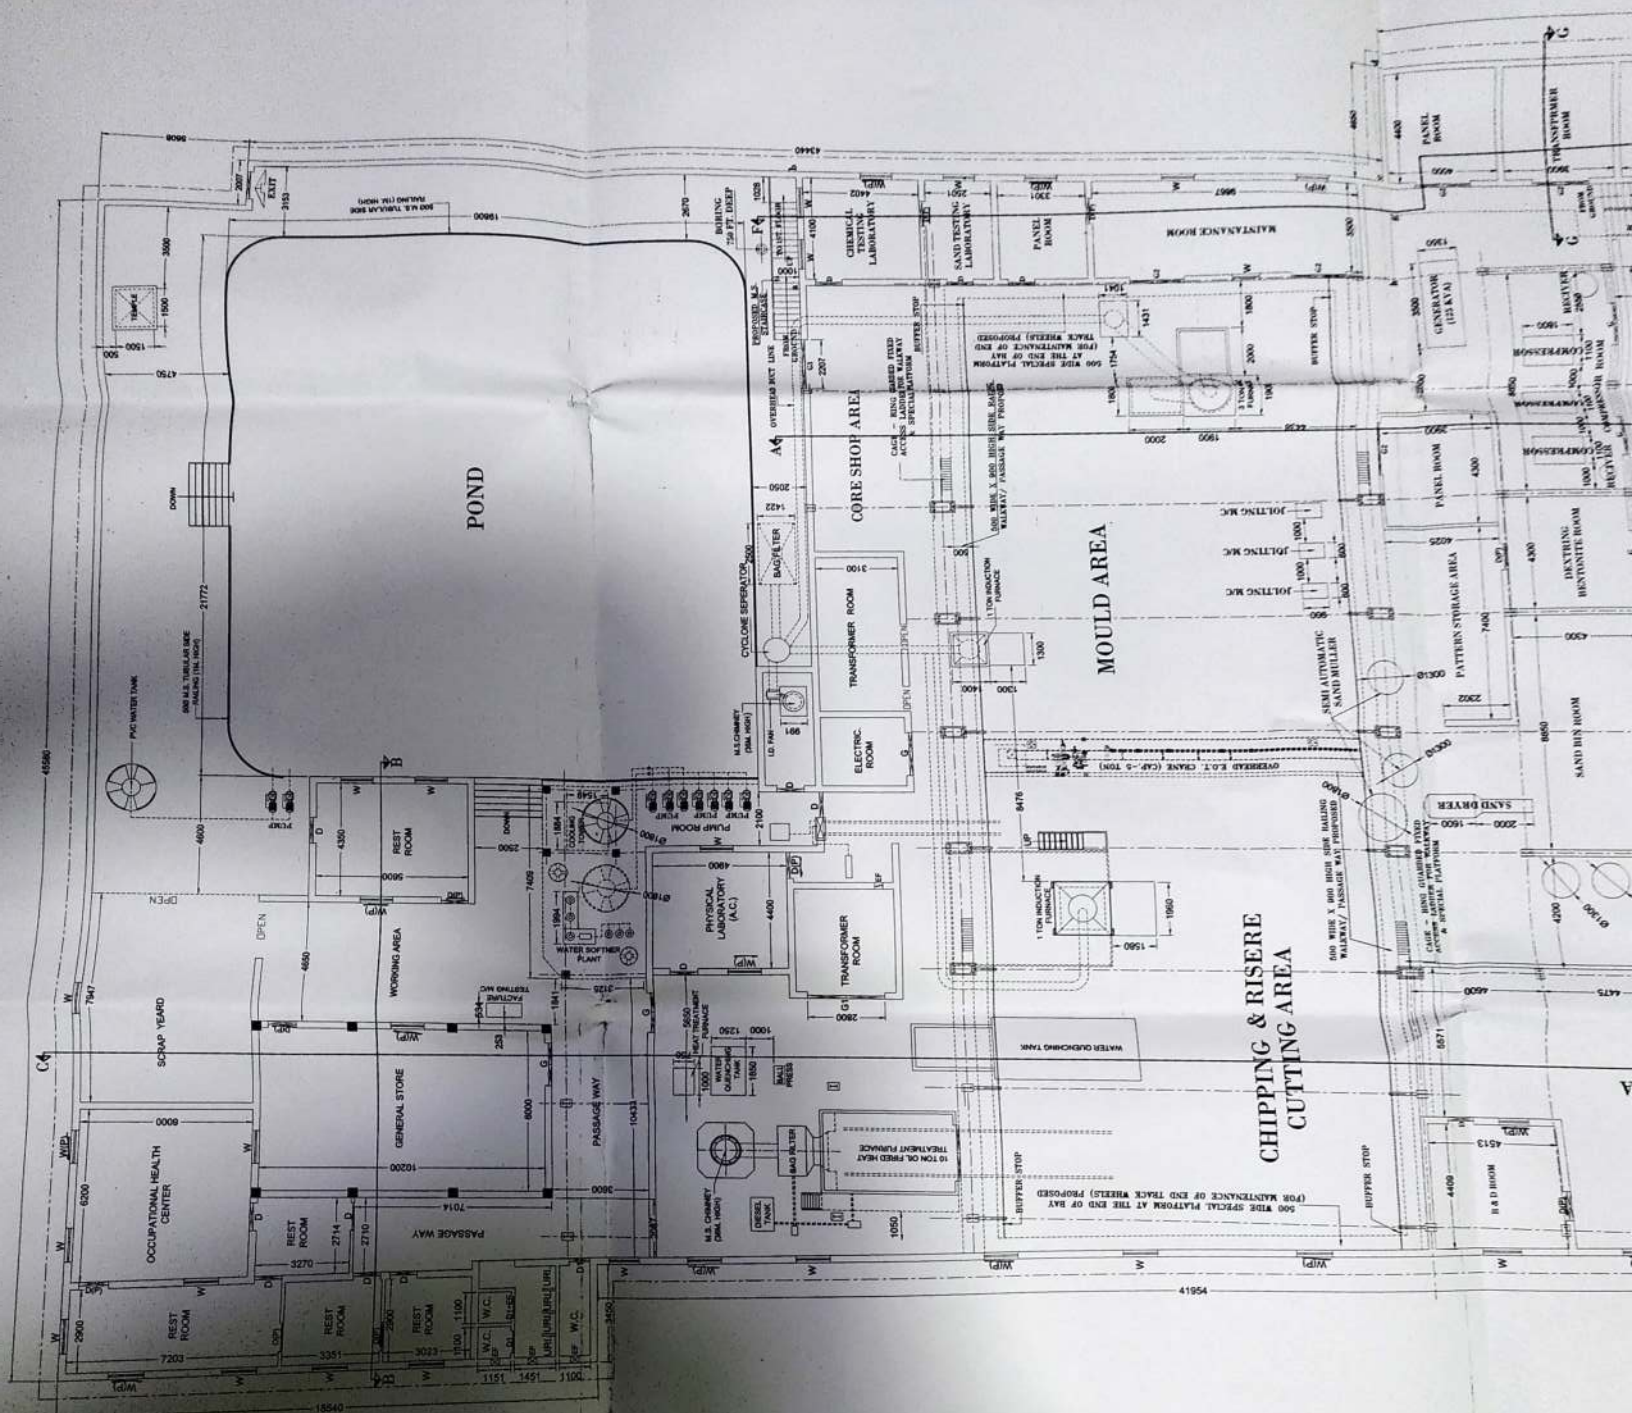

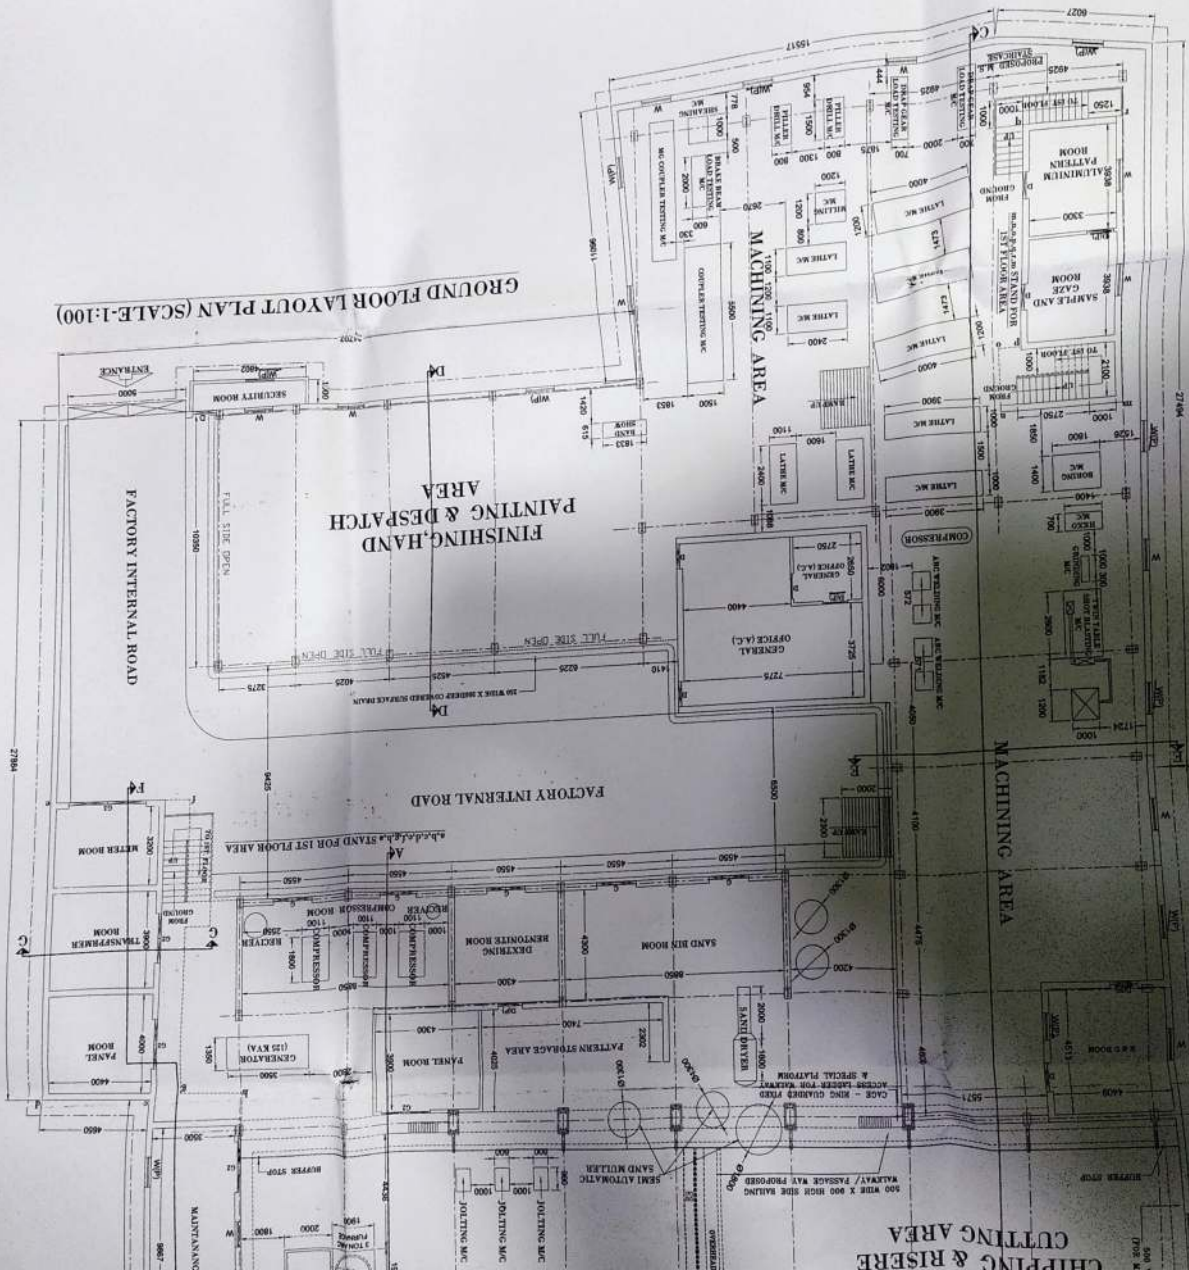

GROUND FLOOR LAYOUT PLAN (SCALE: 1:100)

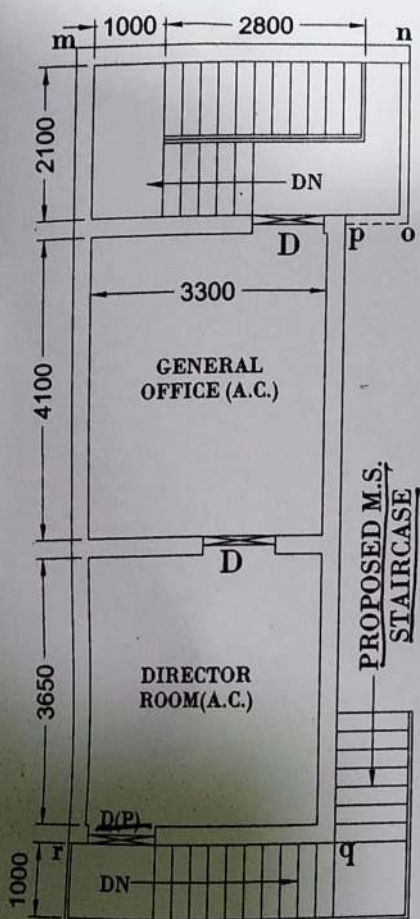

1ST. FLOOR PLAN OF m,n,o,p,q,r,m PORTION
(SCALE-1:100)

SCHEDULE OF DOORS & WINDOWS

MARK.	DESCRIPTION	SIZE (WxH)	NOS. OF		SL. HT.
			EX.	PRO.	
G	STEEL GATE	1600X2100	8		
G1	STEEL GATE	2800X2100	1		
G2	STEEL GATE	2000X2100	4		
G3	STEEL GATE	3300X2100	1		
D	WOODEN DOOR	1000X2100	26	17	
D1	PVC DOOR	750X2100	3		
W	WOODEN WINDOW	1200X1200	43	18	900
EF	EXHAUST FAN	3000	4		2550

SIGNATURE OF OCCUPIER

R.P. Smt. B.

A

B

SUBJECT

GROUND FLOOR
AND 1ST FLOOR
PLAN DE



SCHEDULE OF DOORS & WINDOWS

MARK.	DESCRIPTION	SIZE (WxH)	NOS. OF		SL. HT.
			EX.	PRO.	
G	STEEL GATE	1600X2100	8		
G1	STEEL GATE	2800X2100	1		
G2	STEEL GATE	2000X2100	4		
G3	STEEL GATE	3300X2100	1		
D	WOODEN DOOR	1000X2100	26	17	
D1	PVC DOOR	750X2100	3		
W	WOODEN WINDOW	1200X1200	43	18	900
EF	EXHAUST FAN	300Ø	4		2550

A D ELECTRO STEEL CO. PVT. LTD.

BALTIKURI, SURKIMILL, KALITALA, HOWRAH-711 113

CONSULTANT

SUBJECT

GROUND FLOOR
AND 1ST FLOOR LAYOUT
PLAN DETAILS



DRAWN BY

PINAKI

CHECKED BY

JOY

APPROVED

SCALE

1:100

DATE

30.12.2014

REV.

0

SHEET NO.

2 OF 3



SHILPA BANDHAB

16 COLLEGE STREET, 4TH FLOOR, ROOM NO-50, KOL-12
CONTACT - JOY CHAKRABORTY, (983440777)



ORIGINAL

Approval No. 59

Date 30-01-15

Approved subject to the condition as mentioned
in this Directorate Letter No. 147/8.....
Dt. 29-01-15..... Provided Further that such
approval does not exempt the occupiers from
remedying any defect which letter might be
subject to any objection under the Factories Act
or Rules

affixed

for Chief Inspector of Factories West Bengal