


500 KW ROOF MOUNTED SOLAR POWER PLANT, SINGLE LINE DIAGRAM

MAHATMA GANDHI HOSPITAL, JODHPUR

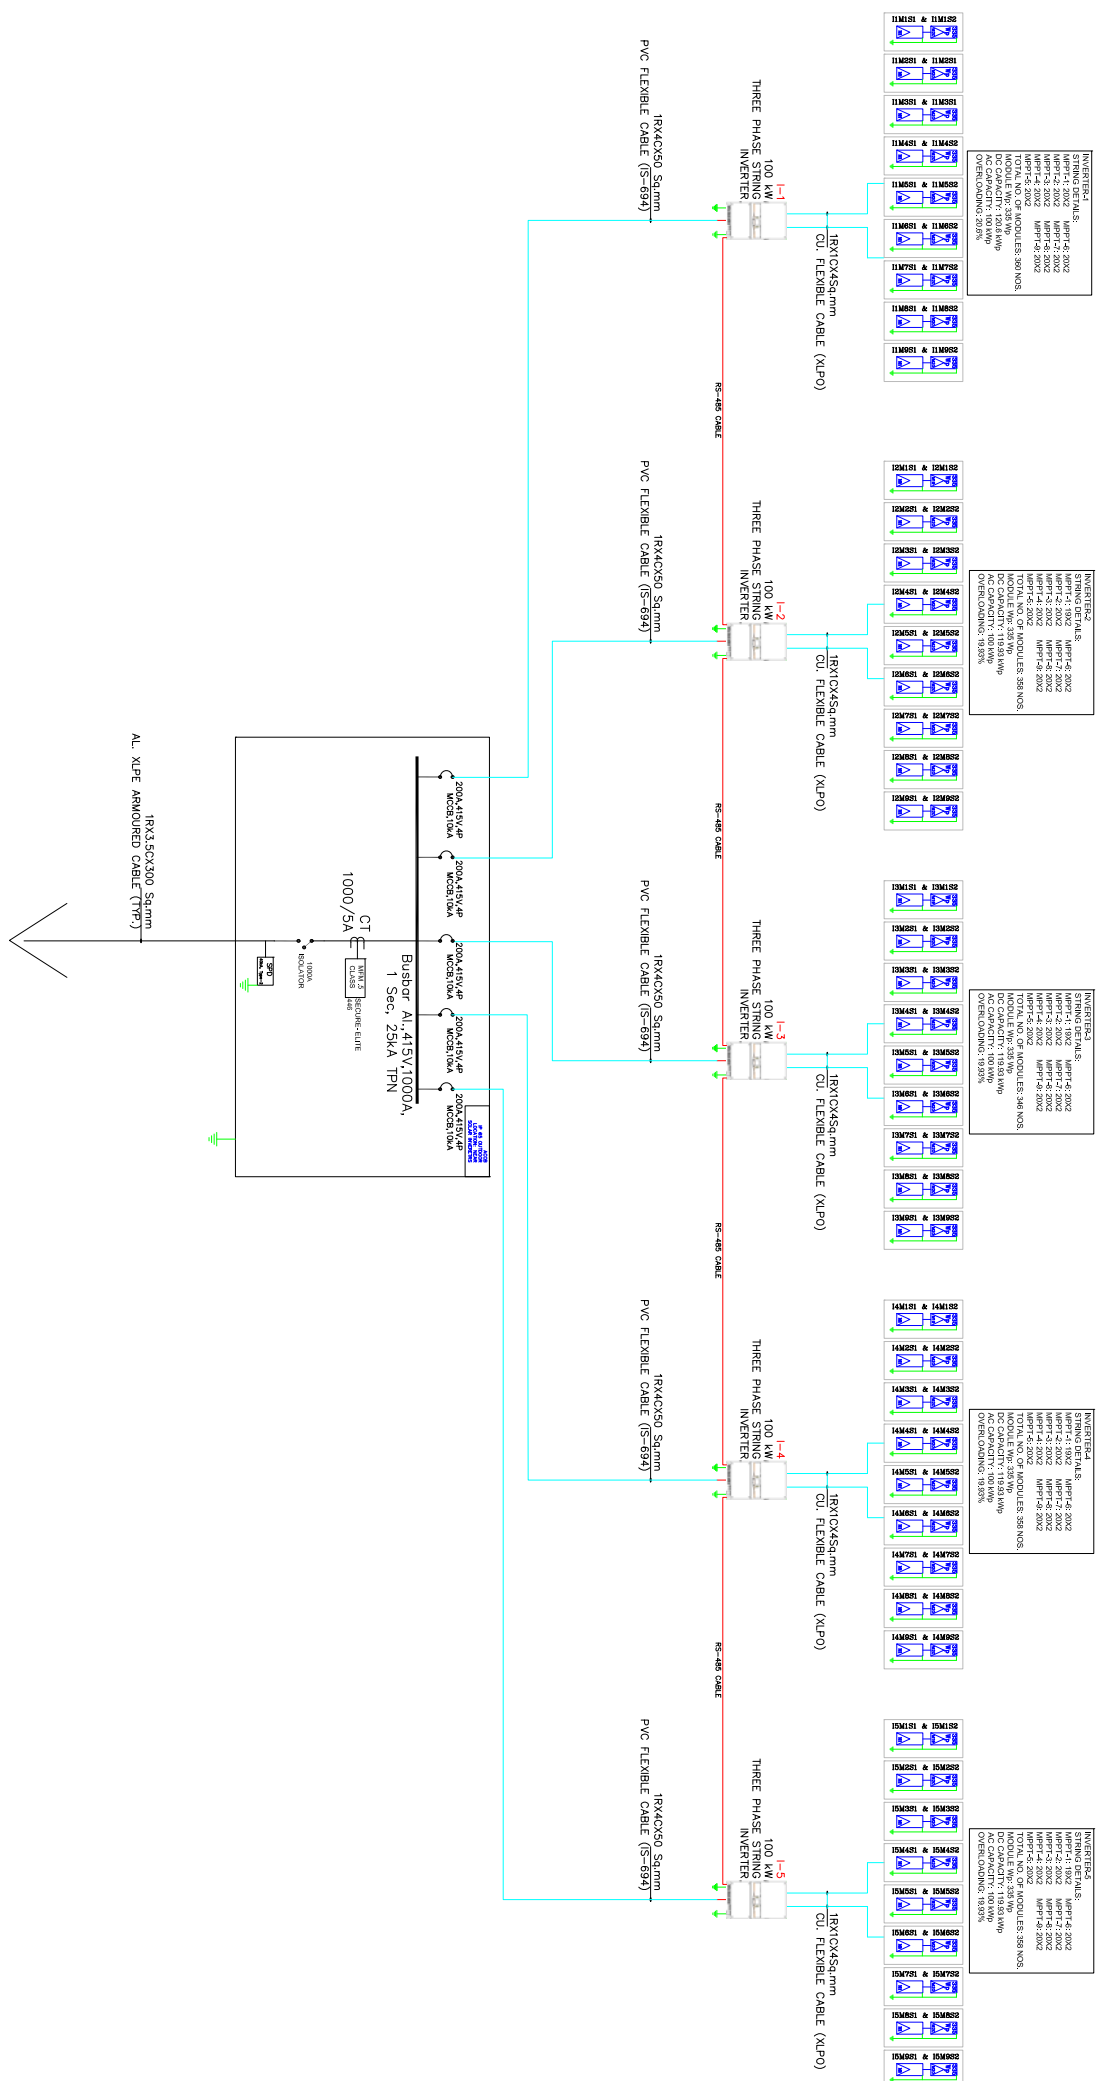

MAHATMA GANDHI HOSPITAL, JODHPUR

KEY PLAN
(SITE GOOGLE MAP)

NOTES:

1. ALL DIMENSIONS ARE IN MM. UNLESS OTHERWISE MENTIONED.
2. MINIMUM CLEARANCE BETWEEN ROOF AND LOWER EDGE OF PV MODULE SHALL BE 500 MM CONSIDER.
3. ALL WORK SHALL BE CARRIED OUT AS PER DRAWING SCHEDULE OF ITEM AND THE DIRECTION OF ENGINEER.
4. DO NOT SCALE THE DRAWING ONLY WRITTEN DIMENSION TO BE FOLLOWED
5. MODULE MOUNTING STRUCTURE OF ORIANA POWER CONSIDERED FOR ARRAY LAYOUT.

[illegible]