

AREA STATEMENT :-		
BUILDING CODE	NAME OF THE BUILDING	TOTAL AREA SQM
	SITE AREA	6252.45
	PROPOSED BLOCK - 1	1662.74
	TOTAL BUILTUP AREA	1662.74

REQUIRED OPEN SPACE AREA= 312.62 sqm. PROVIDED OPEN SPACE AREA= 314.32 sqm.	
22% GENERAL & VISITORS PARKING AREA REQUIRED : PARKING AREA PROVIDED :	365.80 sqm 369.40 sqm
UNIT : METRES	
OPENINGS	
ROLLING SHUTTER	4.00 x 3.00
DOOR	1.20 x 2.10
WINDOW	1.80 x 1.20
WINDOW	1.20 x 1.50
WINDOW	1.20 x 1.50
VENTILATOR	1.80 x 0.50

MACHINERY DETAILS

APPLICANT



CONSULTING CIVIL ENGINEER

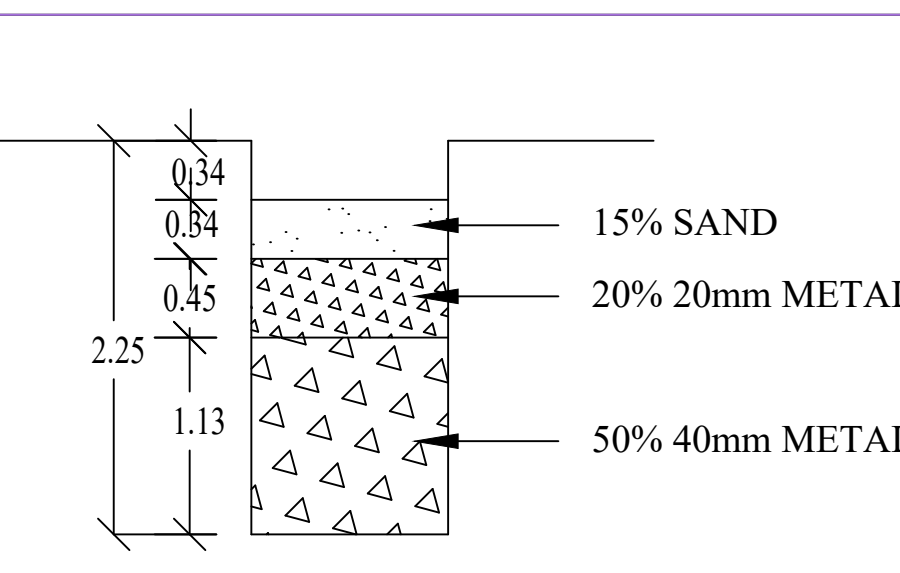
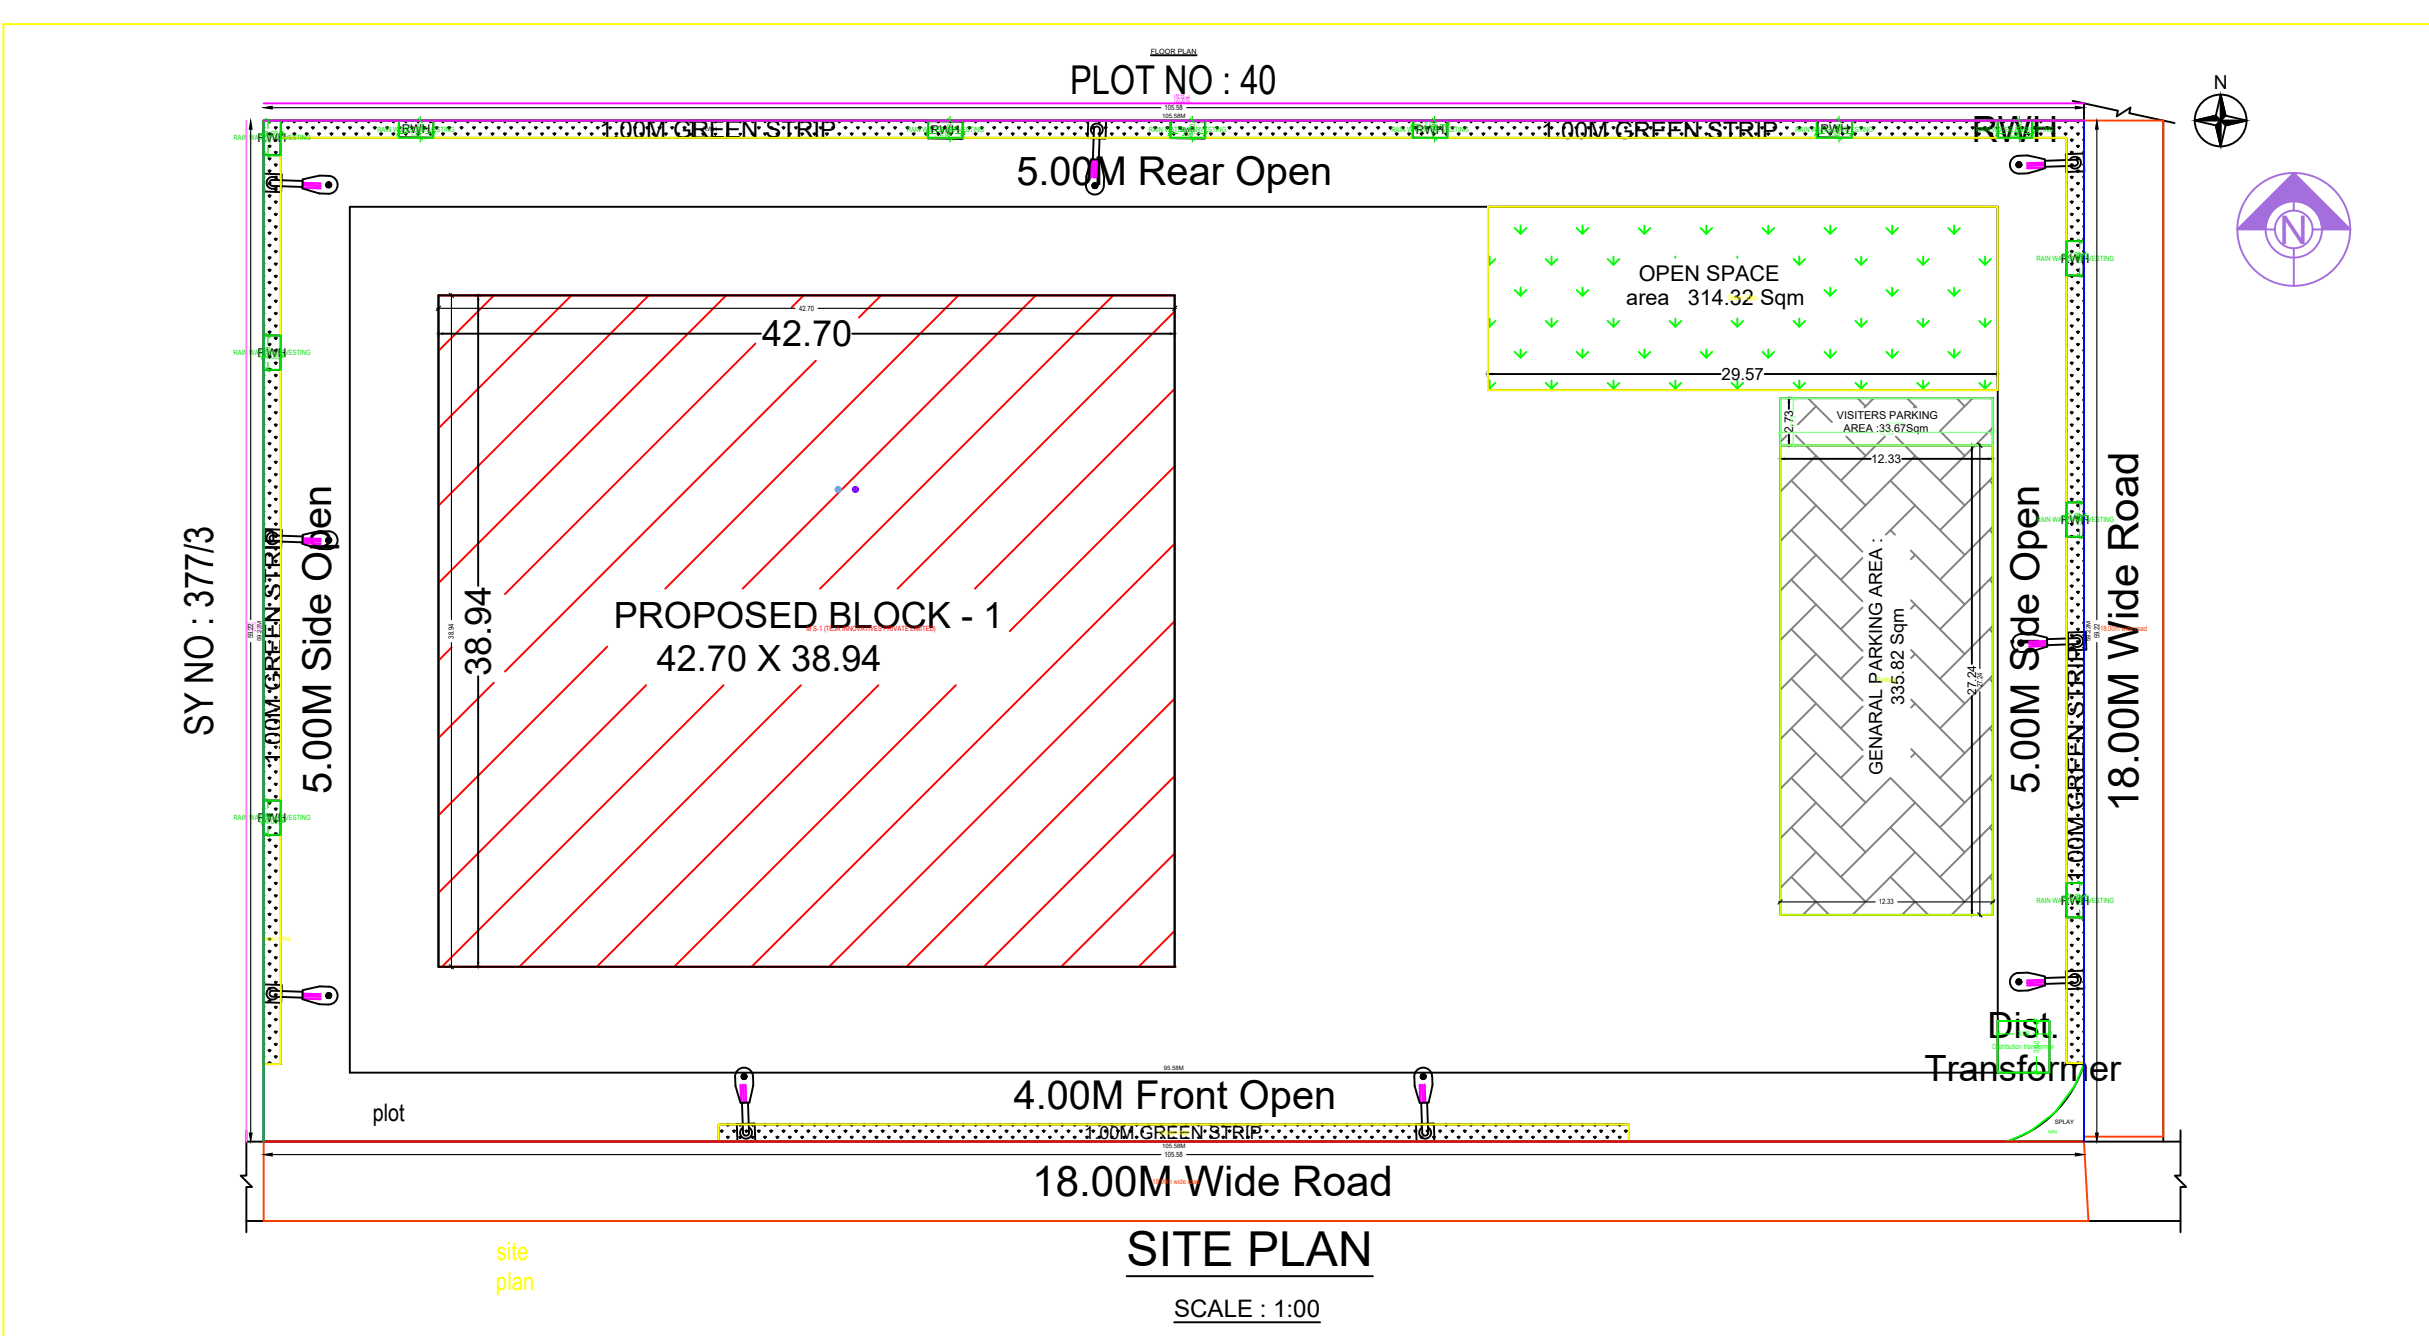

C.GIRIDHAR RAJU
LICENSED ENGINEER
Tirupathi Municipal Corporation,TUDA
& Puttur Municipality

APPROVALS

C.GiridharRaju. **SJ** Cell:9966770246.
giridharraju996@gmail.com

CONSTRUCTION & CONSULTANCY
Approval Plans,Layout Planning,Estimates,Industrial Plans
Licenced Surveyer Tirupathi Municipal Corporation,TUDA
& Puttur Municipality

PLAN SHOWING THE PROPOSED STRUCTURES AND INSTALLATION FOR
"M/S TEJA INNOVATIVES PRIVATE LIMITED "
AT EMC-2 SY.NO:377/3,378/2,PLOT NO:41, VIKRUTHAMALA
(VILLAGE&PANCHAYAT),YERPEDU(M)CHITTOOR(DIST)-A.P.
BY "M/S TEJA INNOVATIVES PRIVATE LIMITED "



WATER
HARVESTING PIT

