


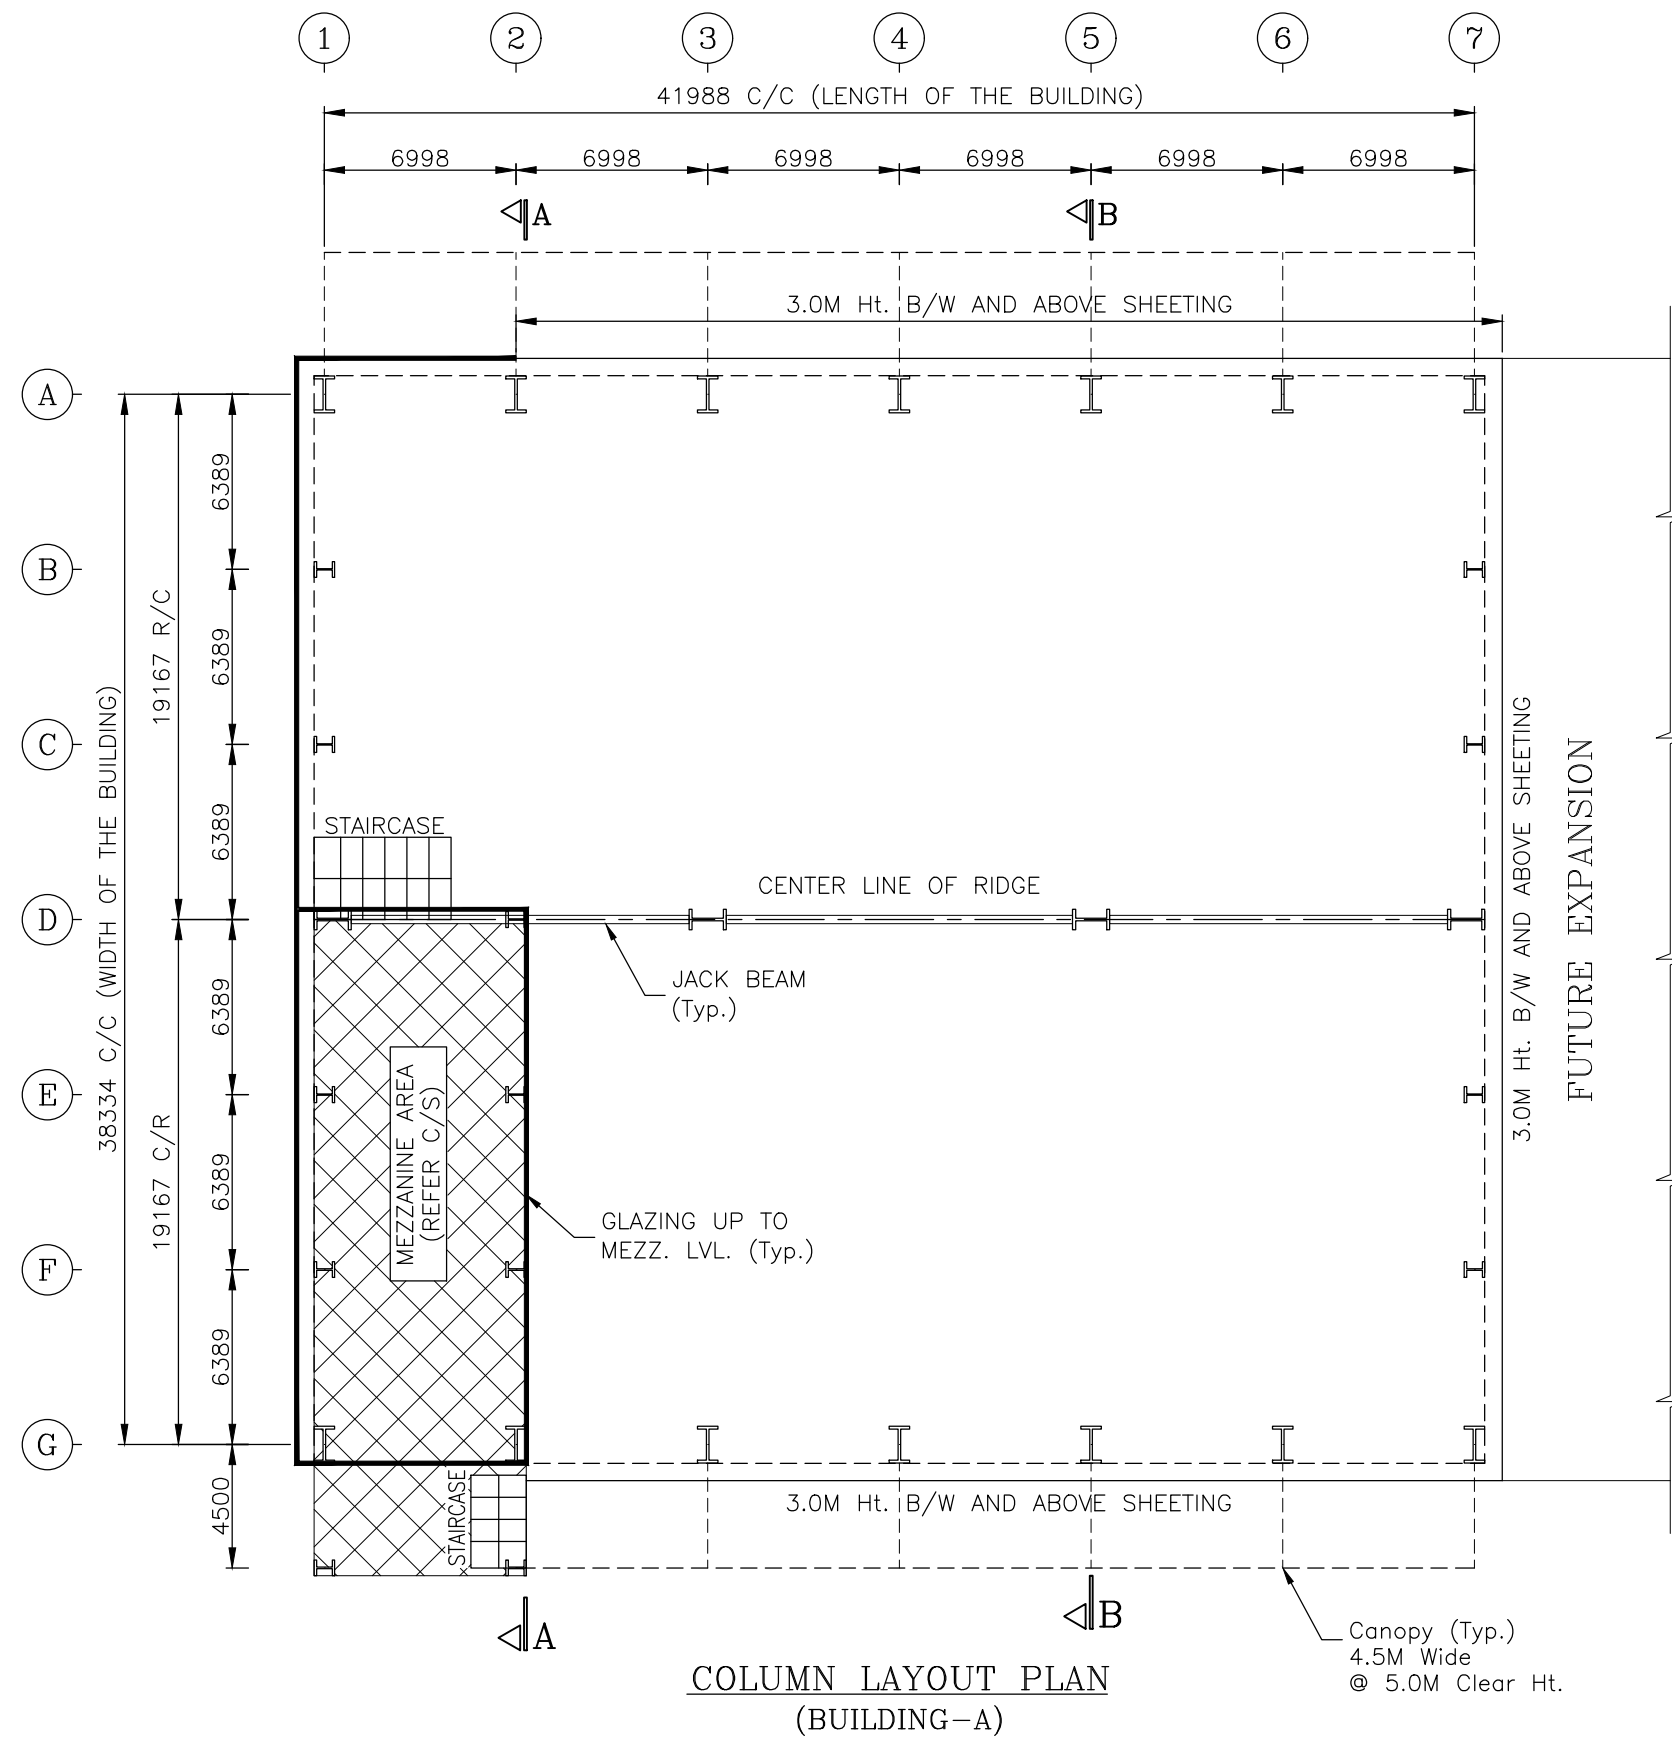

NOTES:-
1. All dimensions are in 'MM'.
2. Please don't scale the drawings.
Written dimensions are to be followed.

CLIENT
&
PLACE

M/s. TEJA INNOVATIVES (P) LTD.
EMC-2, TIRUPATI

DESIGNED : UBI
DRAWN : MDC
DATE: : 07.11.2022

DQ.NO. : -----
KBSI NO.: 46747
REV : 06

Kirby
Kirby Building Systems & Structures India Pvt Ltd