


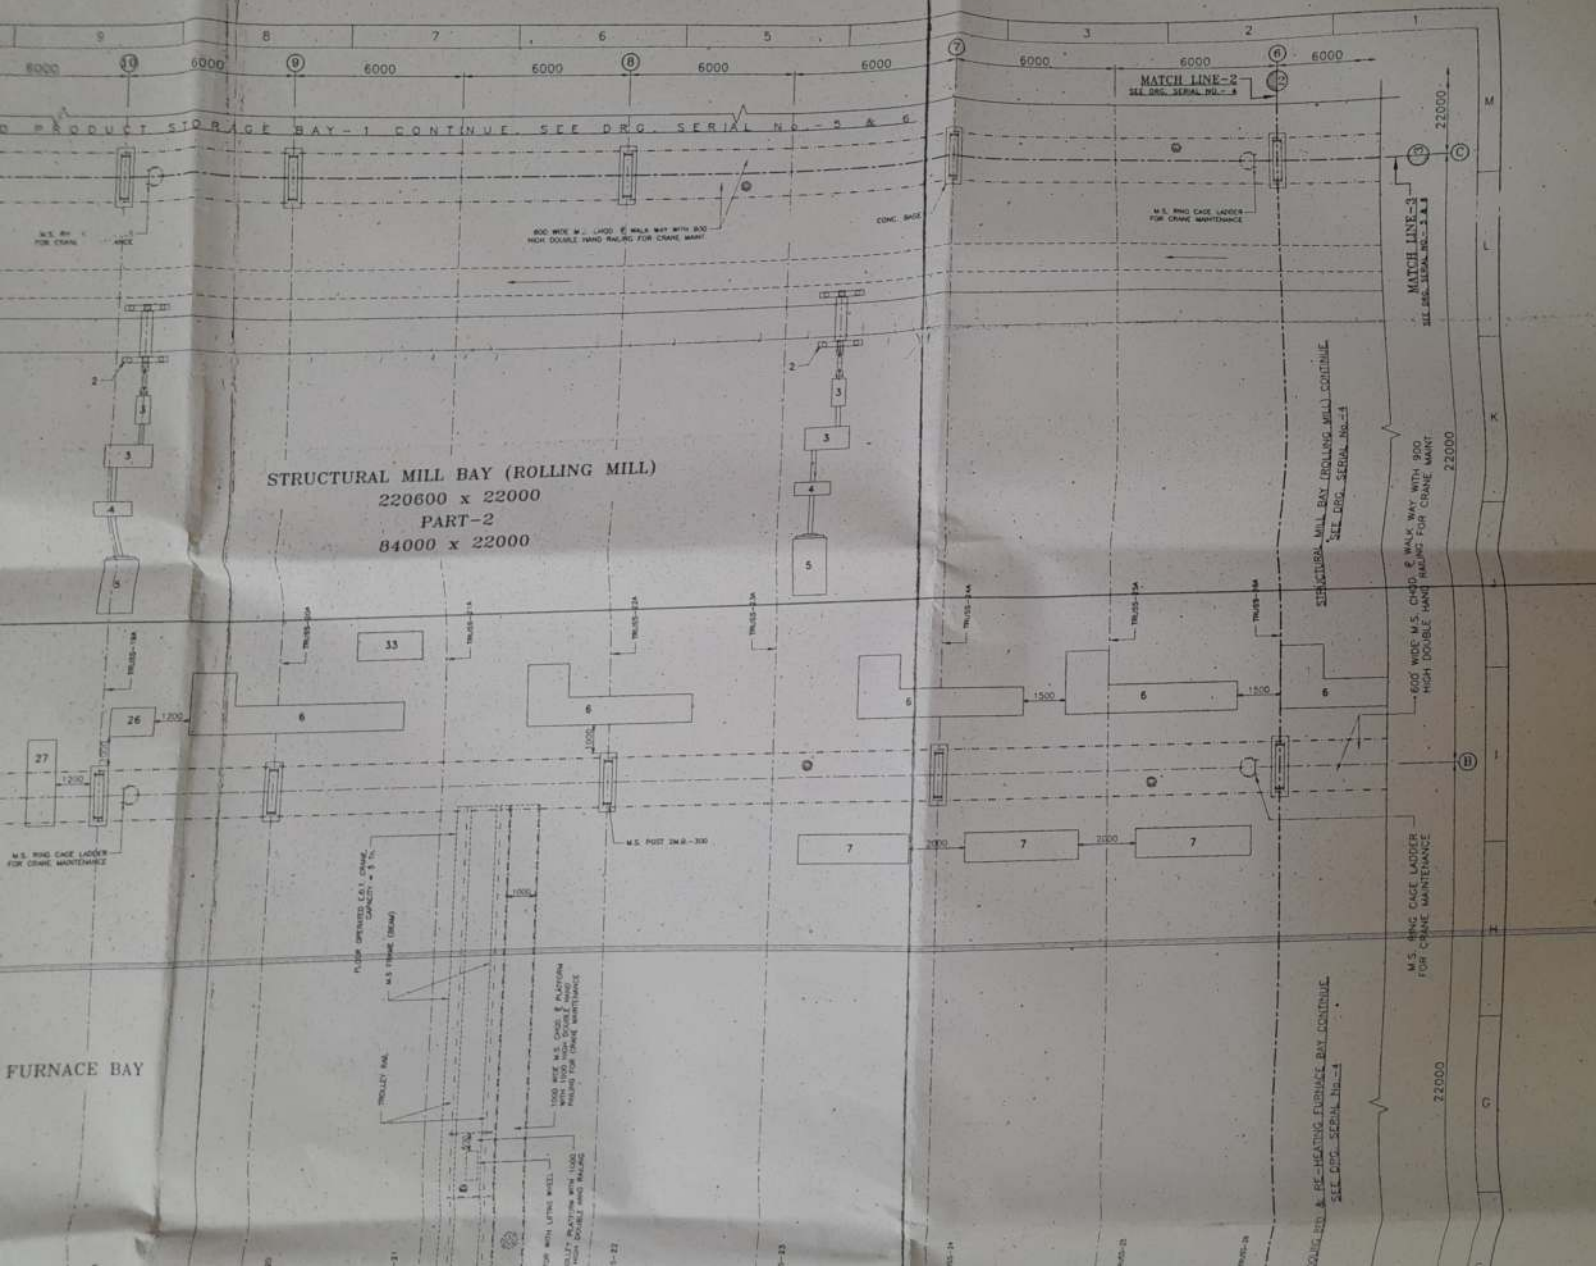


COOLING BED & RE-HEATING FURNACE BAY

220600 x 22000

PART-2

84000 x 22900

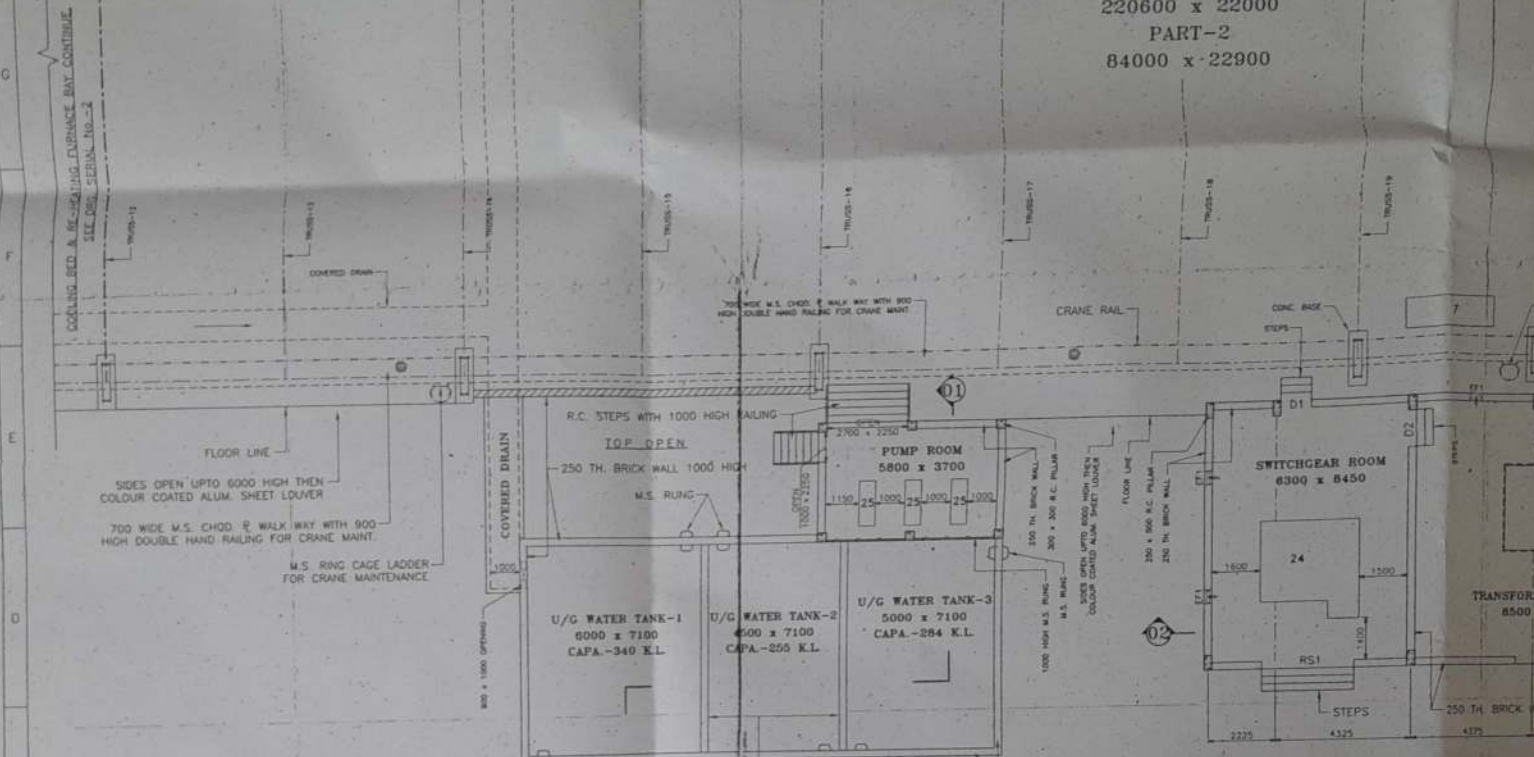


LIST OF MACHINE & EQUIPMENTS :-

SEE DRG. SERIAL No. - 4

SCHEDULE OF DOORS, WINDOWS & VENTILATORS

S.L.	N A M E	SYMBOL	WIDTH	HEIGHT	SEL
1.	ROLLING SHUTTER	RS1	3000	4500	-
2.	OPEN OUTWARDS DOOR	D1	1000	2100	-
3.	"	D2	1200	2100	-
4.	"	D3	1500	2100	-
5.	OPENABLE WINDOW	W1	2950	1200	900
6.	"	W2	1200	1200	900
7.	EXHAUST FAN	EF1	450	DA	-

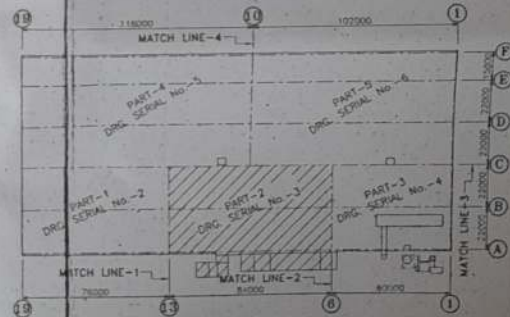

KEY PLAN

SCALE - 1:1000

PLAN AT :

STRUCTURAL MILL BAY (ROLLING MILL), COOLING

U/G WATER TANK-1, 2 & 3, SWITCHGEAR ROOM,

SITE PLAN ITEM NO.

SECTION MARK AT DRG. 5

RELATED PLAN SEE DRG. SERIAL

SECTION SEE DRG. SERIAL

ONE / EAL

WEEK 1970-1971 HIGH 1971
2-2-71 1971 1-1-71 1971

ICK WALL 1000 HIGH

①

SITE PLAN ITEM No. - 17 TO 24 & 31, 32

SECTION MARK AT DRG. SERIAL NO. - 4

RELATED PLAN SEE DRG. SERIAL NO.- 2, 4, 5 & 6
SECTION SEE DRG. SERIAL NO.- 7

SLR -
ROLLING SHUTTER UPPER
BOTTOM PERTURBED

Six with steps

JAGDANDA INDUSTRIES LIMITED
For
 Director

GOPINATHPUR, MOUZA- SAGARBHANGA
DURGAPUR-11, DIST.- BURDWAN.

PROJECT 20" STRUCTURAL MILL (400 TPD)

TITLE: STRUCTURAL MILL BAY (ROLLING MILL), COOLING BED & RE-HEATING FURNACE BAY, PUMP ROOM, 1/2 WATER TANK-1, 2 & 3, SWITCHGEAR ROOM, TRANSFORMER ROOM-1 & 2, PANEL & BATTERY ROOM

FLOOR PLAN, SCHEDULE OF DOORS & WINDOW, KEY PLAN

RAHMAN ENGINEERING CONCERN

REC 692, G.T. ROAD (HINSHITALA), P.O. - SERAMPORE
DIST. - HOOGHLY - 712201, Ph. - (033) 26621087
E-mail : rec.archives@gmail.com / rec_ashiq@rediffmail.com

1965 1966 1967

7

11L/REC/FP-03

ALL DIMENSIONS ARE IN IN.

REV

1997

P. R. Marshall


17-03-2012

B. Shash

10

NAME _____

TYPE NO. 1

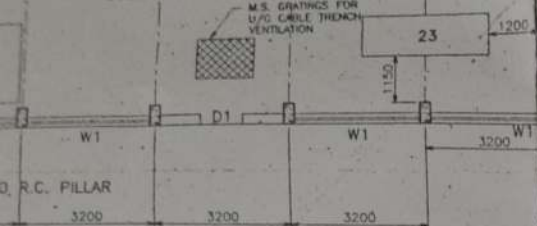

N.B. -

ROLLING SHUTTER UPPER PORTION PERFORATED

ROOM

Sub. with stage

JAGDAMBA INDUSTRIES LIMITED.

Rahman

Director

OWNER :-

JAGADAMBA INDUSTRIES LTD.

GOPINATHPUR, MOUZA- SAGARBHANGA
DURGAPUR-11, DIST.- BURDWAN.

PROJECT :-

20" STRUCTURAL MILL (400 TPD)

TITLE :-

STRUCTURAL MILL BAY (ROLLING MILL), COOLING BED & RE-HEATING FURNACE BAY, PUMP ROOM, U/G WATER TANK-1, 2 & 3, SWITCHGEAR ROOM, TRANSFORMER ROOM-1 & 2, PANEL & BATTERY ROOM

SUBJECT :-

FLOOR PLAN, SCHEDULE OF DOORS & WINDOW, KEY PLAN

PREPARED :-



RAHMAN ENGINEERING CONCERN

602, G.T. ROAD (SIRISHTALA), P.O.- SERAMPORE

DIST.- HOOGHLY- 712201, Ph.- (033) 26621097

E-mail : rec.rahman@gmail.com / rec_ashiq@rediffmail.com

DRG. SERIAL No.-

3

ALL DIMENSION ARE IN m. m.

DRG. No.-

J.I.L./ REC./ F.P.- 03

REV.

0

SCALE :-

1 : 100 & 1500

TYPE No.-

8

CONSULTANT :-

Rahman

A. RAHMAN

DATE :-

17-03-2012

DRAWN BY :-

B. Ghosh



JAGDAMBA INDUSTRIES LTD.

Rahman

Director