

MATERIALS

NOTES

FACTORY PREMISES SHOWN THUS


TOTAL NO OF WORKERS - 18

FEMALE - NIL

TOTAL NO OF W.C - 4

FINISHED PRODUCT

CEMENT

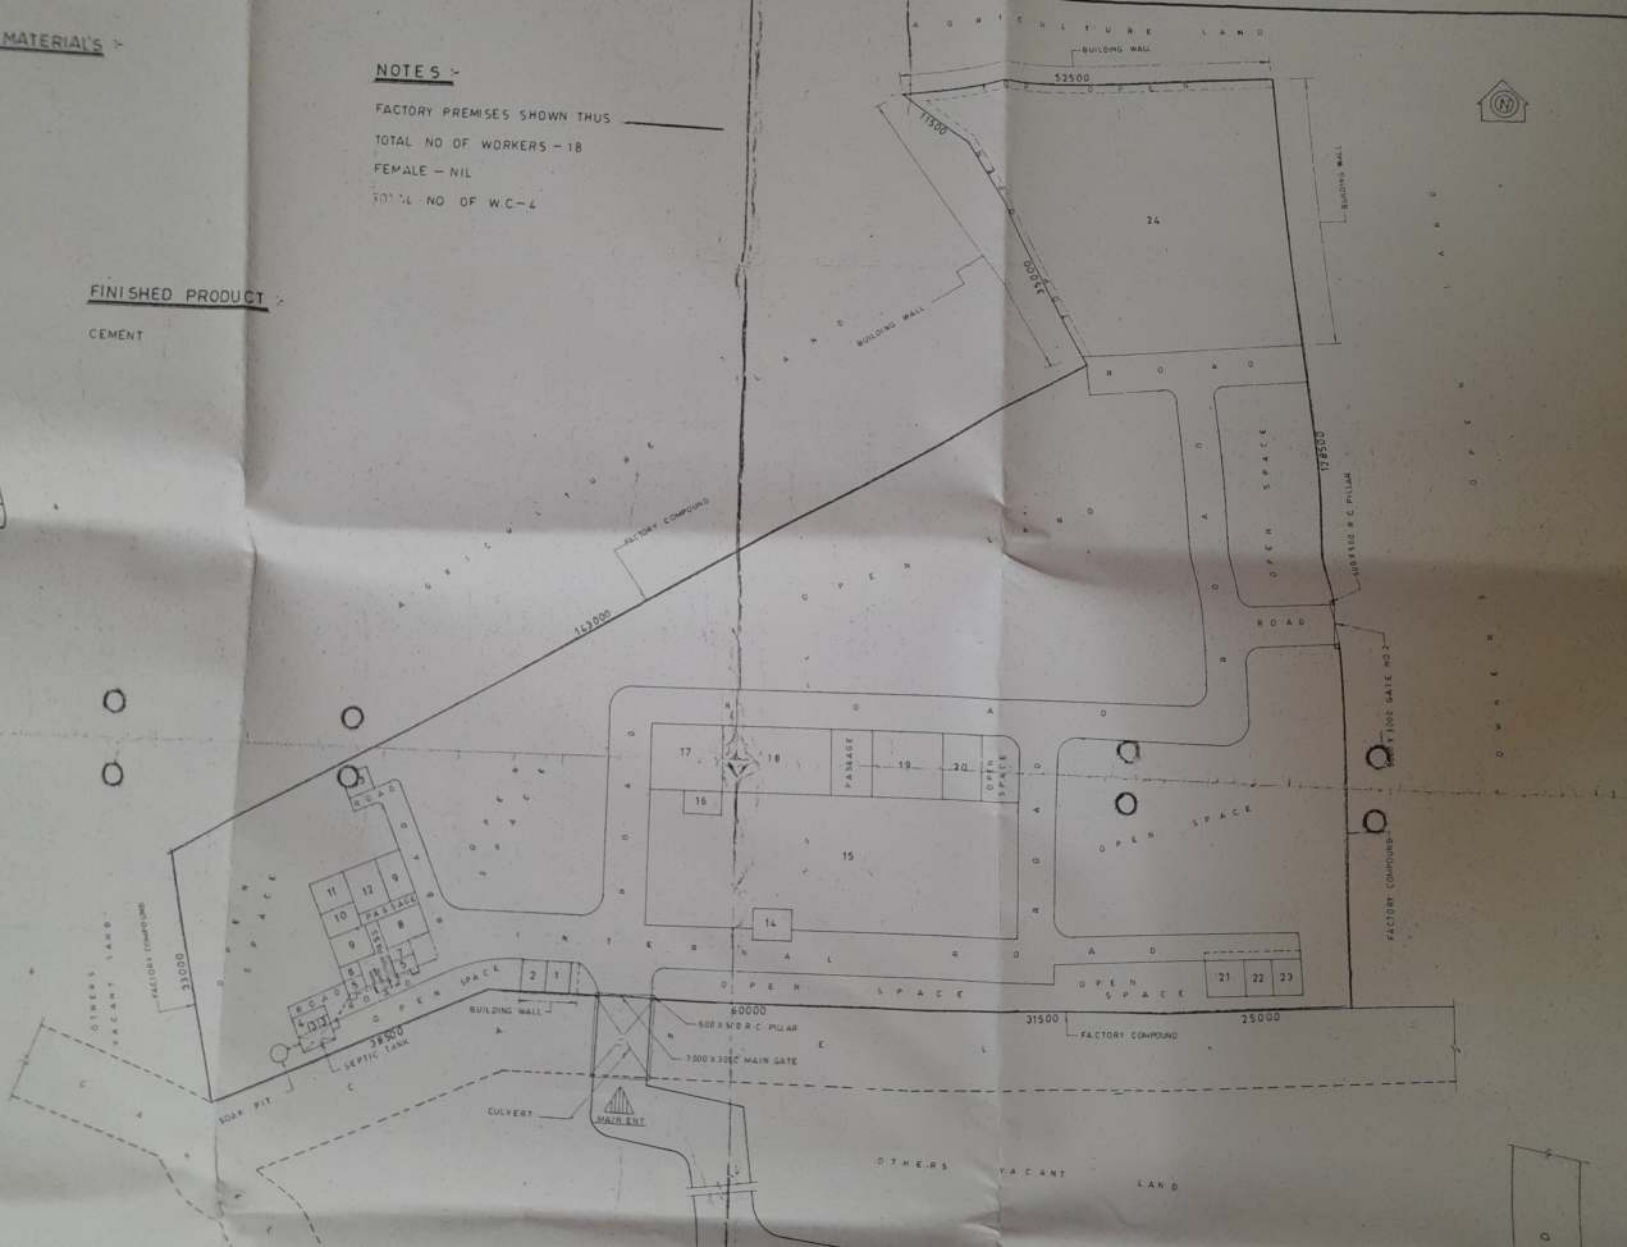

S I T E

ITEM NO.	DESCRIPTION	
1.	SECURITY ROOM	
2.	DRESSING ROOM	
3.	W.C.	] LABOUR TOILET BLOCK
4.	URINAL	
5.	W.C.	] OFFICE BLOCK
6.	URINAL	
7.	BATH	
8.	DIRECTORS CHAMBER	
9.	OFFICE	
10.	CHEMIST ROOM	
11.	CHEMICAL LAB	
12.	PHYSICAL LAB	
13.	U/G WATER TANK	
14.	PANEL ROOM	
15.	MAIN PLANT SHED	
16.	COMPRESSOR ROOM	
17.	CEMENT STORE	
18.	CLINKER STORE NO-1	
19.	GYP SUM STORE	
20.	SLADGE STORE	
21.	TRANSFORMER ROOM	] POWER HOUSE
22.	H.T. SWITCH ROOM	
23.	W.B.S.E.B. METER ROOM	
24.	CLINKER STORE NO-2	

SIGNATURE OF

H E R S V A C A N T L A N D

P L A N

PETROL
PUMP

TO DSP MAIN GATE
1 KM.

G. T. R O A D

TO BANACHAD BUS STAND
1 KM.

OWNER :-

JAGDAMBA FISCAL SERVICES (P) LTD
BIDHAN COMMERCIAL COMPLEX
G.T. ROAD, BHIRINGI,
DURGAPUR-3 (W.B.)

CONSULTANT

A. RAHMAN

PROJECT :-

CLINKER GRINDING UNIT

DATE :-

25.5.2001

TITLE :-

U/G WATER TANK, DRESSING ROOM, SECURITY ROOM
& LABOUR TOILET BLOCK

DRAWN :-

P.M.

SUBJECT :-

SITE PLAN, FLOOR PLAN, SECTIONAL ELEVATION,
SCHEDULE

CHECKED :-

R.A.

PREPARED :-

RAHMAN & ASSOCIATES
602, G.T. ROAD (SIRISHTALA)
P.O-SERAMPORE, DIST-HOOGHLY.

R.A.

DRG. NO. :-

J.F.S.P.L. / R.A. / P.M. / F.P.-01

REV

0

SCALE :-

1:100, 400

ALL DIMENSION ARE IN m.m.

SERIAL NO. :-

1

TYPE NO. :-

3

JAGDAMBA FISCAL SERVICES (P) LTD.

Director

PLICAN

LIST OF RAW MATERIALS

- 1 CLINKER
- 2 SLAG
- 3 GYPSUM

NOTE 5

FACTORY PREMISES SHOWN THUS
 TOTAL NO OF WORKERS - 18
 FEMALE - NIL
 TOTAL NO OF W.C - 4

FINISHED PRODUCT

CEMENT

SIZES & VENTILATORS		
WIDE	HEIGHT	S/L
1000	2100	—
750	2100	—
500	1200	500
800	600	—

R.C. SLAB
 3 DIA MANHOLE COVER
 SCUM BOARD



375 TH BRICK WALL
 300 X 300 OPENING
 TH BRICK WALL
 BRICK SOLING
 30 X 1200 X 1800
 8-150 USERS

WATER TANK

WALL
 100 X 100
 100 X 100

TH BRICK WALL

S I T E P L A N

ITEM NO	DESCRIPTION
1	SECURITY ROOM
2	DRESSING ROOM
3	W.C
4	URINAL
5	W.C
6	URINAL
7	BATH
8	DIRECTORS CHAMBER
9	OFFICE
10	CHEMIST ROOM
11	CHEMICAL LAB
12	PHYSICAL LAB
13	U/O WATER TANK
14	PANEL ROOM
15	MAIN PLANT SHED

LABOUR TOILET BLOCK

OFFICE BLOCK

POWER
 JAGDAMBA FISCAL SERVICES (P) LTD
 BIDHAN COMMERCIAL COMPLEX
 9 T. ROAD, BHIRINGI,
 DURGAPUR-3 (W.B.)

CLINKER GRINDING UNIT

U/O WATER TANK, DRESSING ROOM, SECURITY ROOM
 & LABOUR TOILET BLOCK



DATE

25.5.2001


SCALE

1:100

PROJECT

CLINKER GRINDING UNIT

PROCESS FLOW CHART

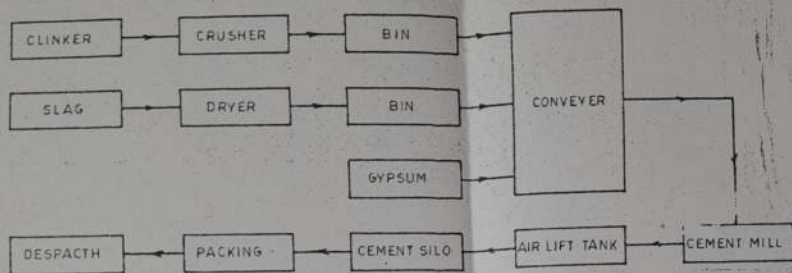

LIST OF RAW MATERIALS :-


1. CLINKER
2. SLAG
3. GYPSUM

FINISHED PRODUCT


CEMENT



SCHEDULE OF DOORS, WINDOWS & VENTILATOR'S

SL.	N A M E	SYMBOL	WIDE	HEIGH	SIL
1.	DOOR	D1	1000	2100	—
2.	"	D2	750	2100	—
3.	WINDOW	W1	900	1200	900
4.	VENTILATOR	V1	600	600	—

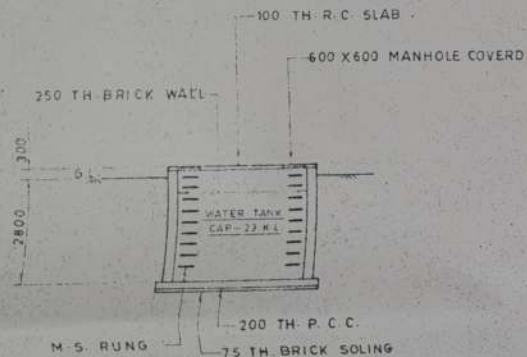


S E C. — 03 — 03

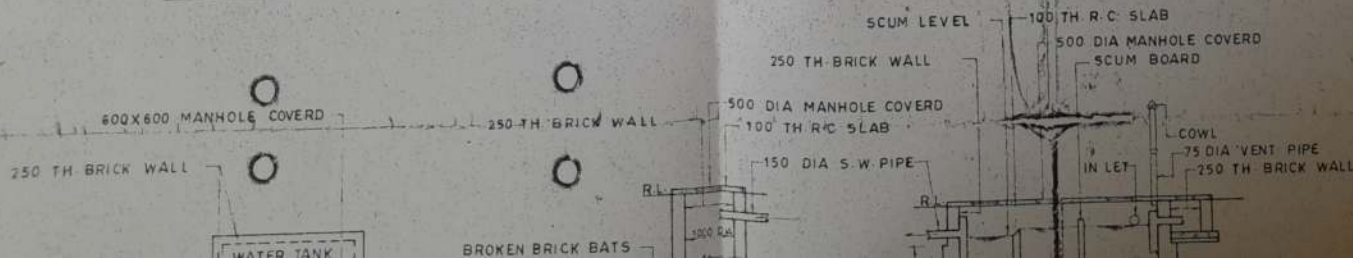


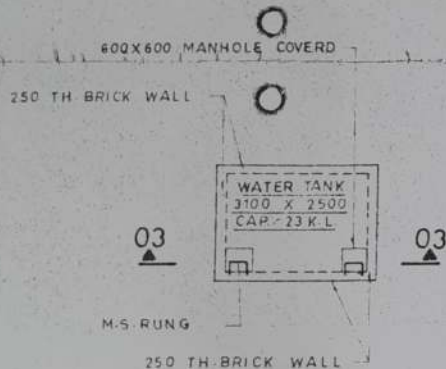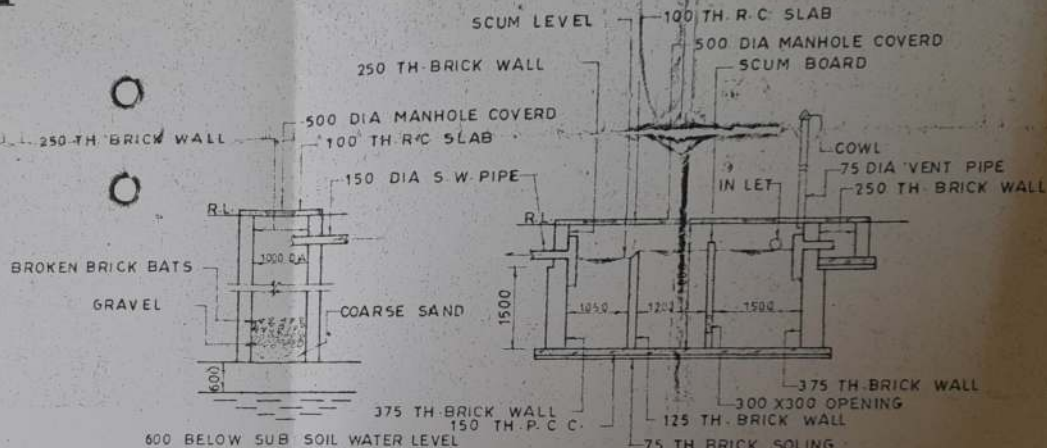SEC. — 03 — 03P L A N(U/G WATER TANK)
(SITE PLAN ITEM NO-13)DET. OF SOAK PITDET. OF SEPTIC TANK

P L A N
(U/G WATER TANK)
(SITE PLAN ITEM NO-13)

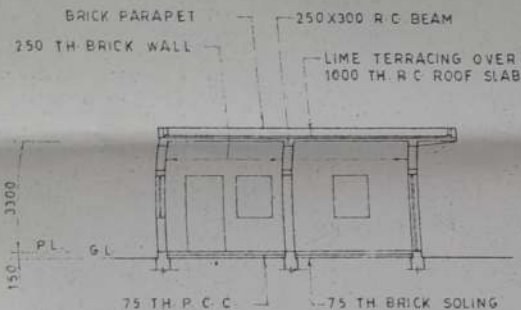


S E C — 01 — 01

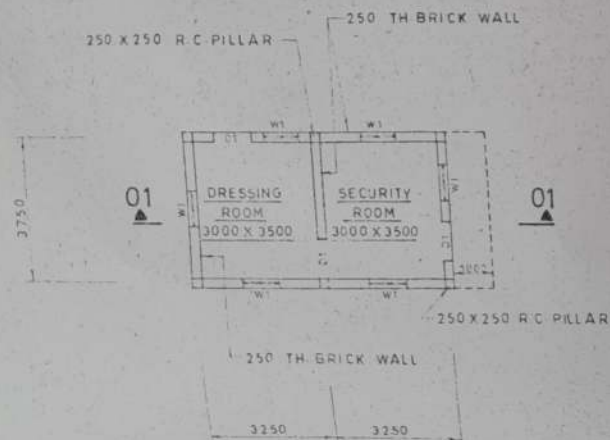


P L A N
(DRESSING & SECURITY ROOM)
(SITE PLAN ITEM NO-1 & 2)

DET. OF SOAK PIT

DET. OF SEPTIC TANK

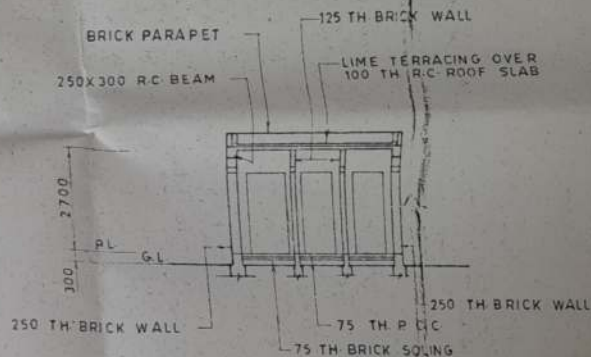

S E C — 02 — 02

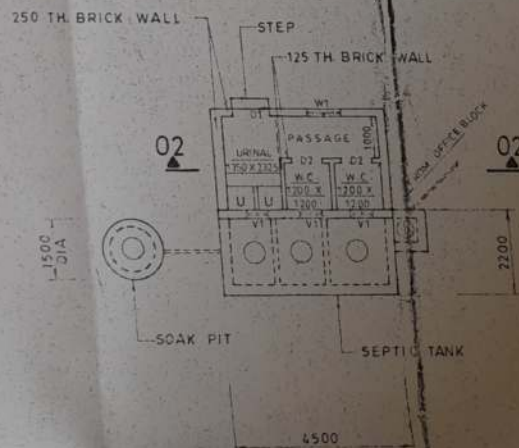

P L A N
(LABOUR TOILET BLOCK)
(SITE PLAN ITEM NO-3 & 4)

RAMPORE, DIST-HOUGHLY.

P. L. / R. A. / P. M. / F. P. - 01

REV

0

SCALE :-

1 : 100, 400

RE IN m.m.

SERIAL NO. :-

1

TYPE NO. :-

3

JAGDAMBA INDUSTRIES LTD.

Ramesh Kumar

Director