


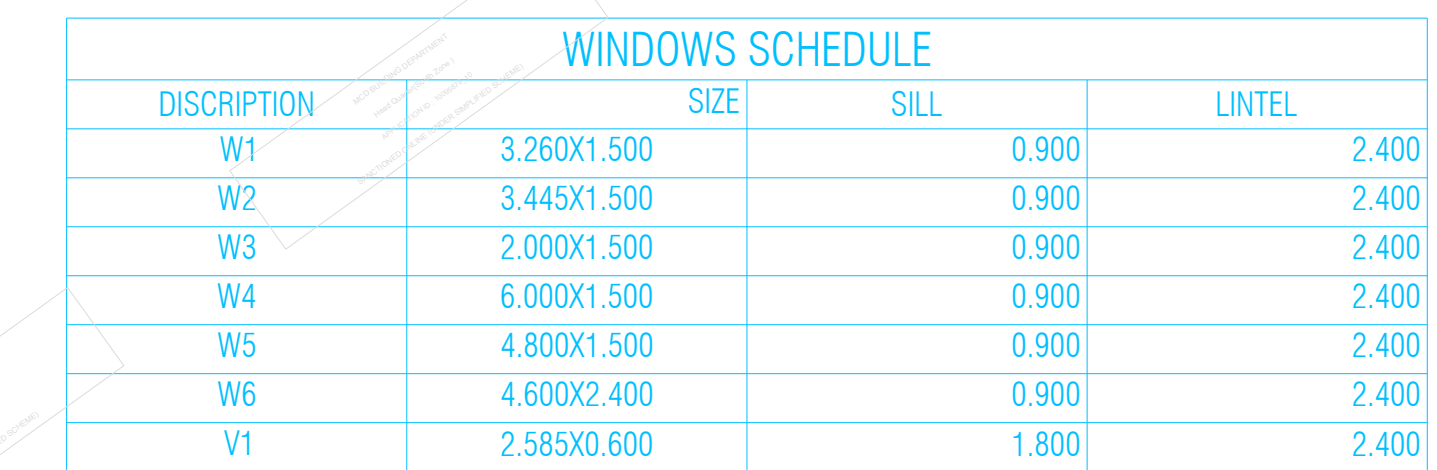

BASEMENT-3 FLOOR PLAN
(LVL-13100)

DMRC		
OWNER'S SIGNATURE		
ARCHITECT'S SIGNATURE 		
SUBMISSION		
PROJECT NAME AND ADDRESS: REVISED BUILDING AT MALVIYA NAGAR MRTS STATION COMPLEX, NEW DELHI		
CLIENT NAME AND ADDRESS: <i>BEST VIEW INFRACON LIMITED</i> 201-212, II FLOOR, SPLENDOR FORUM, JASOLA DISTRICT CENTRE, JASOLA, NEW DELHI - 110025		
NAME OF THE DRAWING: PLAN BASEMENT -3 FLOOR PLAN		
Drg. Code No.:		
Scale	REVISION	North
	R01	
ARCHITECT:		
DESIGN FORUM INTERNATIONAL K-47, KAILASH COLONY NEW DELHI TEL : 011 - 49556600  DESIGN FORUM INTERNATIONAL ARCHITECTURE · URBAN DESIGN · TOWN PLANNING		