

DEPT. HEAD	PROJ. MGR.	CHIEF ENGR.	13	14	15	16
				DALAL CONSULTANTS AND ENGINEERS LIMITED Engineers-Consultant-Constructors CHENNAI - 600 016	JOB No. 9720005 DRC NO. APA-001 REV 4	
				PLASTIC CHAIRS MANUFACTURING PLANT OLAVAIAKAL VILLAGE - PONDICHERY	PLANT PLAN	
			CLIENT:	 NIKAMAL PLASTICS LIMITED BOMBAY		
			PROJECT:			
			TITLE:			

AREA STATEMENT

1. PLOT AREA : 13250.00 sqm

2. TOTAL BUILT UP AREA IN GROUND FLOOR:

A. MAIN PLANT BUILDING: 5080.00 sqm

B. SECURITY/REST ROOM: 26.59 sqm

TOTAL GROUND FLOOR AREA: 5106.59 sqm

3. TOTAL BUILT UP AREA IN FIRST FLOOR: 2895.00 sqm

GRAND TOTAL BUILT UP AREA: 7967.83 sqm

LEGEND

1. MAIN PLANT - BB. 23X52.23M

2. SECURITY/DRIVERS REST ROOM - BB. 23M X 12.50M

3. CIRCLE SHED - 3.00M X 10.00M

4. U.G. SUMP - 5.00M X 2.50M X 2 NOS.

5. U.G. H.S.D. TANK -


Authorised Signatory

for NIKAMAL PLASTICS LIMITED


(Signature)


NPL

ANNAMALAI, D.C.E.,
 Regd. Licensed Supervisor
 Regn. No. 183/PWA/95
 10, Sina Subraya Pillai Street,
 PONDICHERY-605 001

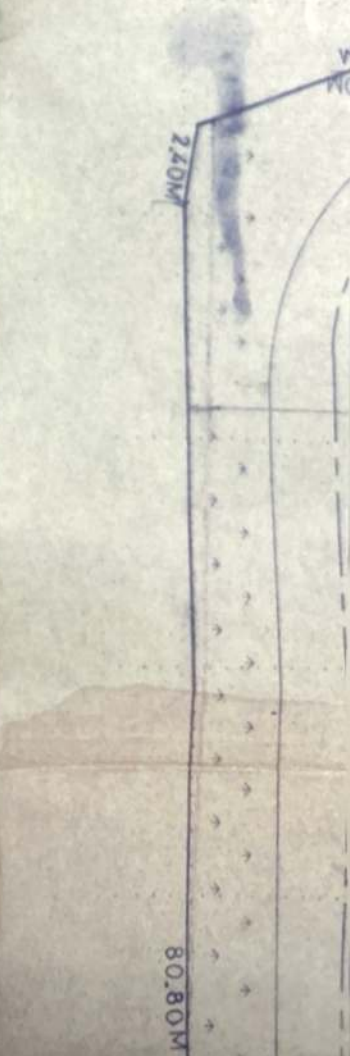

9720006-APA-001 REV. 1

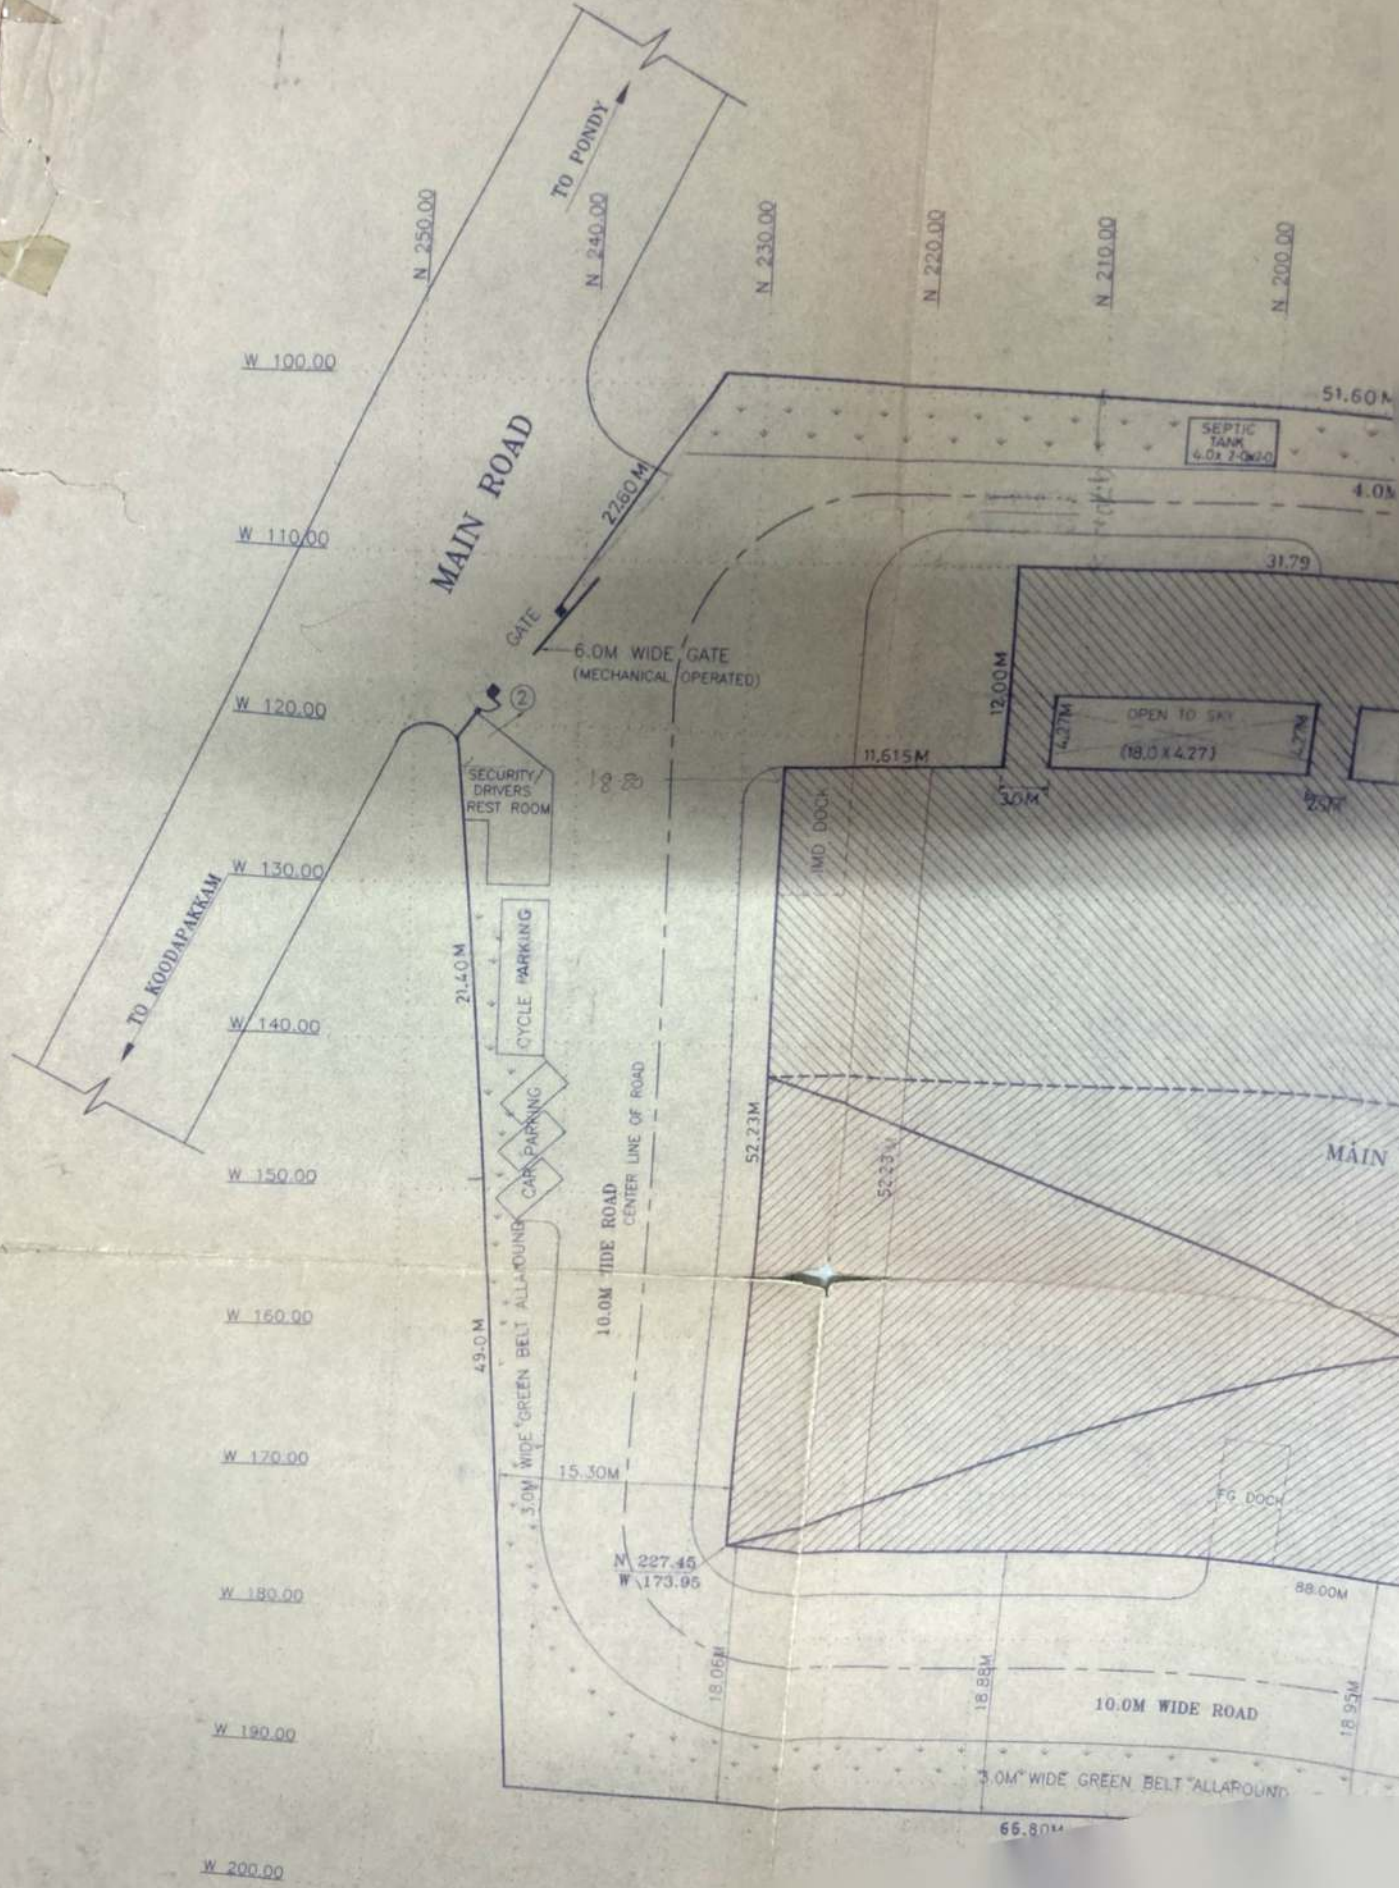


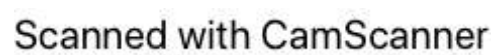

1. PLOT AREA:	13250.00 sqm
2. TOTAL BUILT UP AREA IN GROUND FLOOR:	5080.00 sqm
A. MAIN PLANT BUILDING:	
B. SECURITY/REST ROOM:	26.59 sqm
TOTAL GROUND FLOOR AREA	5106.59 sqm
3. TOTAL BUILT UP AREA IN FIRST FLOOR:	2836.00 sqm
GRAND TOTAL BUILT UP AREA	7942.83 sqm

1.	MAIN PLANT	-	BB.25X52.23M.
2.	SECURITY/DRIVERS REST ROOM	-	BB.23X17.50M
3.	CYCLE SHED	-	3.00X10.00
4.	U.G. SWAMP	-	5.00X2.55X1.2 NOS
5.	U.G. H.S.D TANK	-	

NOT TO SCALE

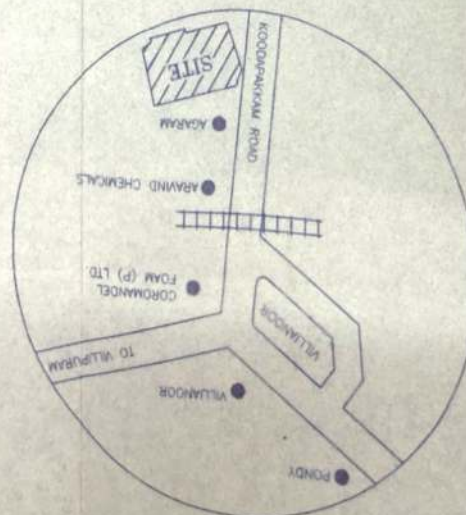

This Permit Contains Seven
Sheets only

Building Plan Approved

No. PPA/ 591/1522/21845/1997

Methanulalof

Member Secretary

Pondicherry Planning Authority

126 MAY 1998

N 150.00

N 170.00

N 160.00

N 130.00

N 120.00

66.40M

3.0M WIDE GREEN BELT ALLAROUND

100M
OF ROAD