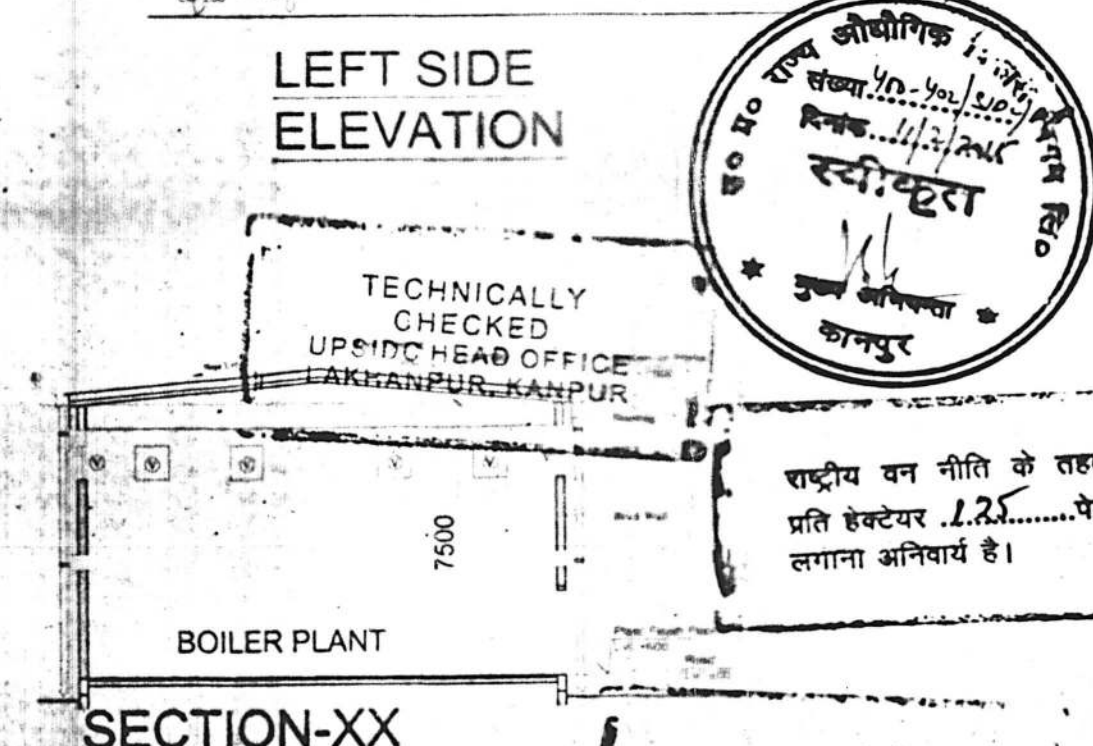
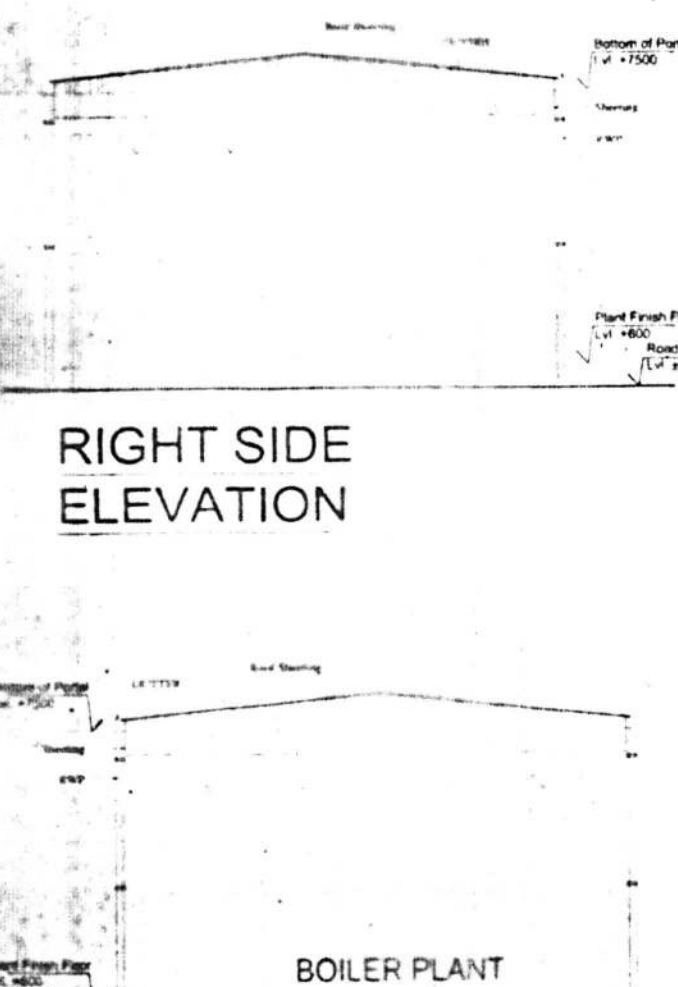
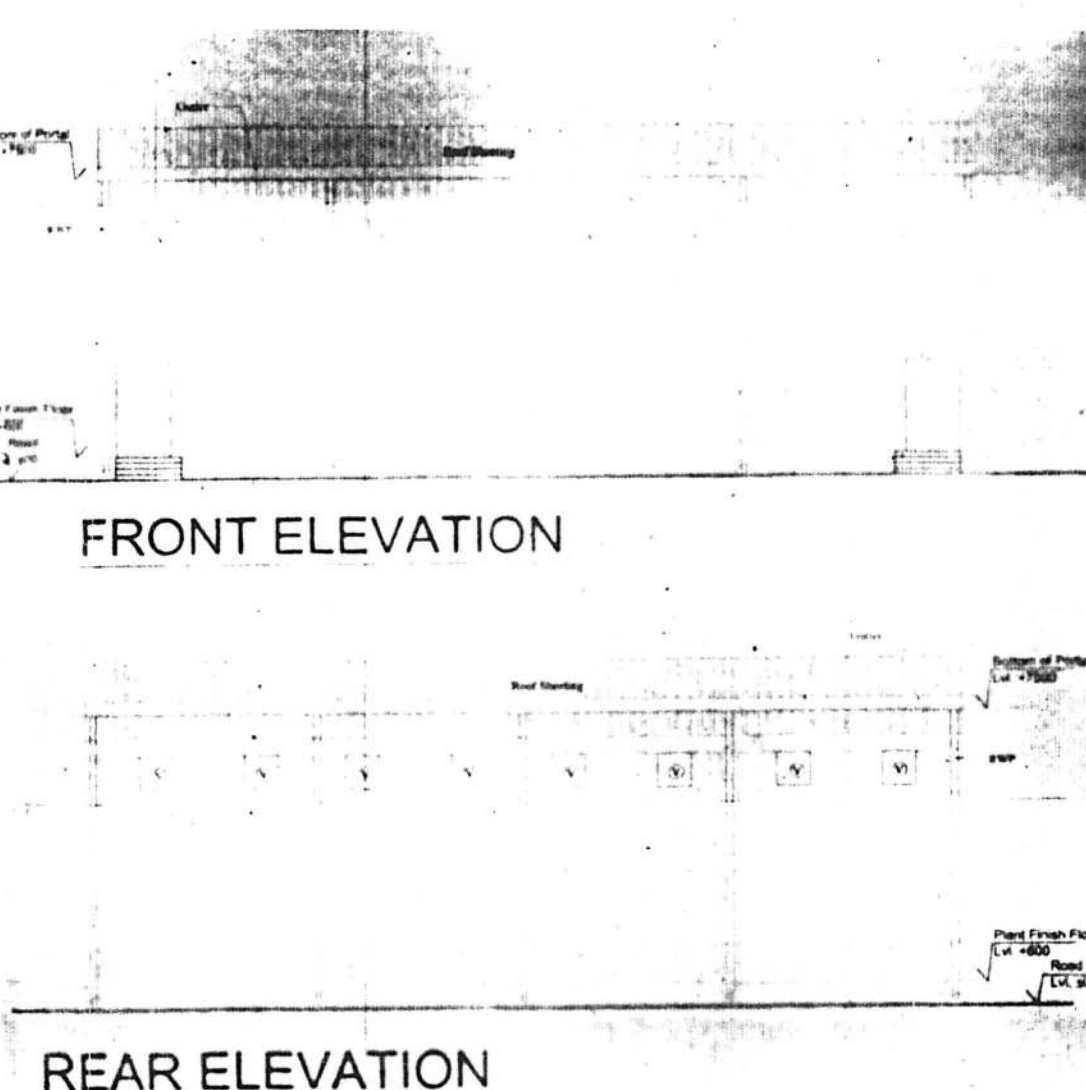
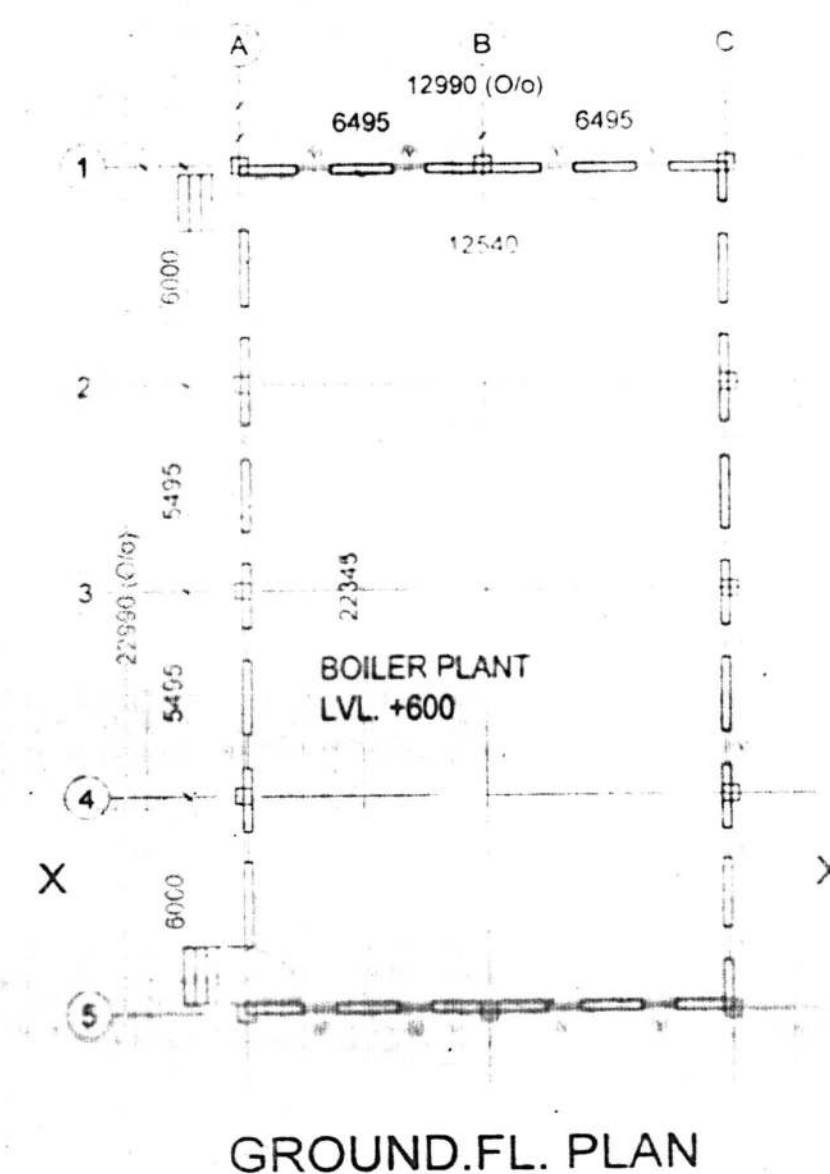
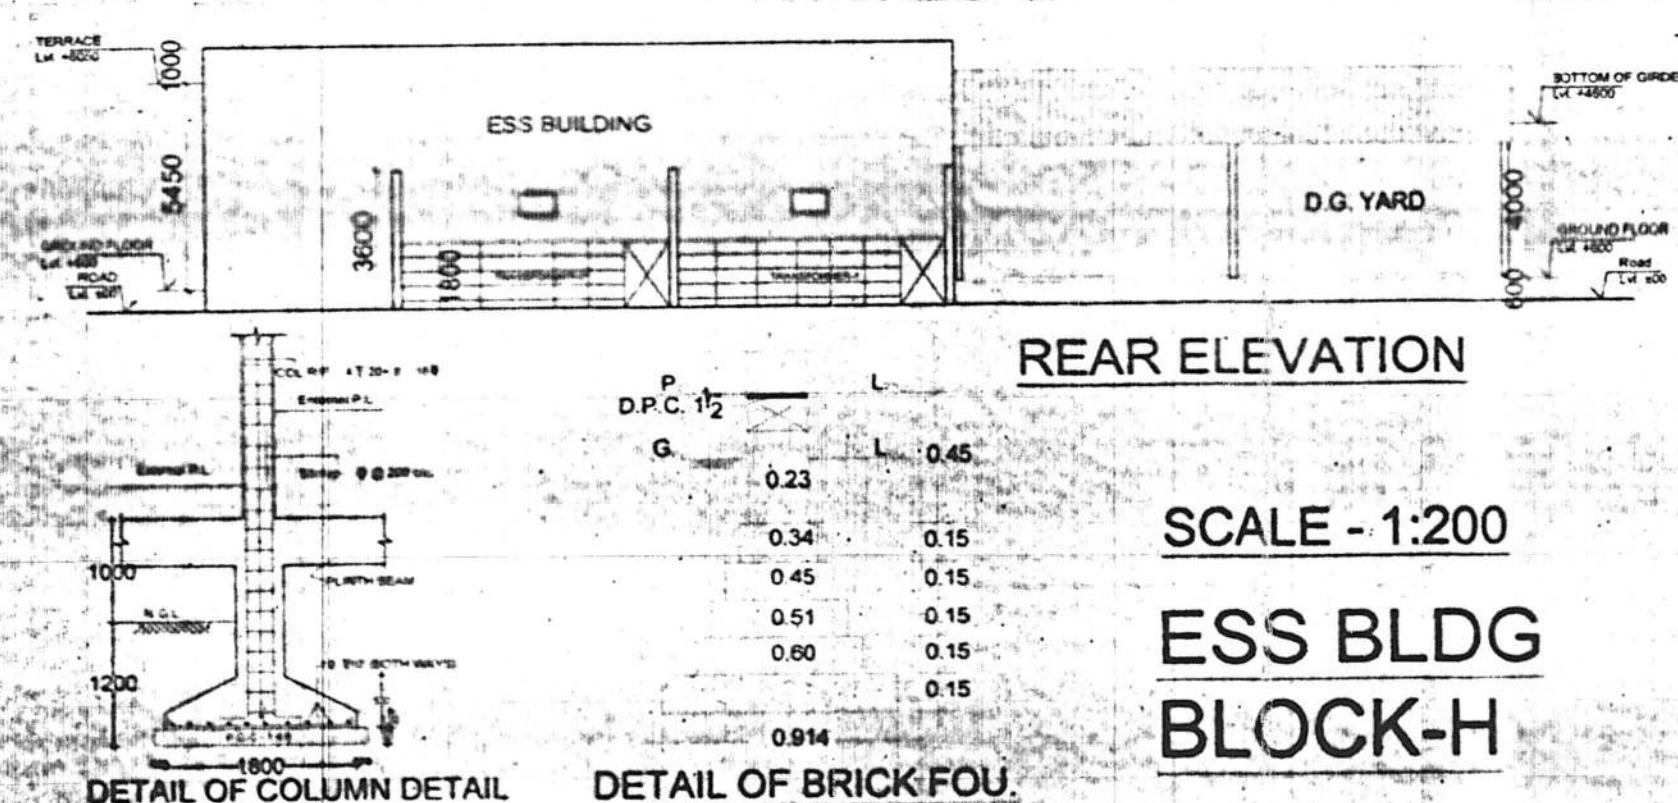
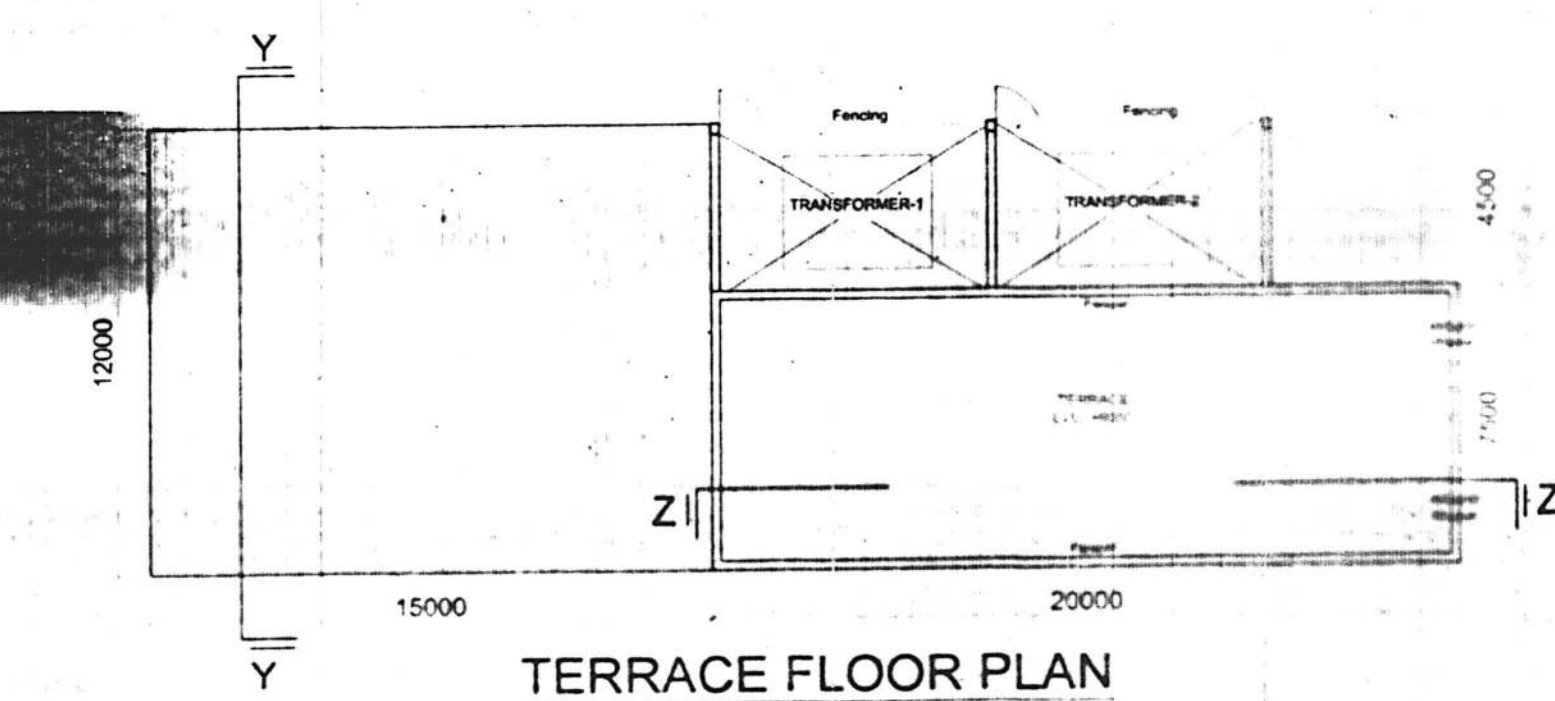
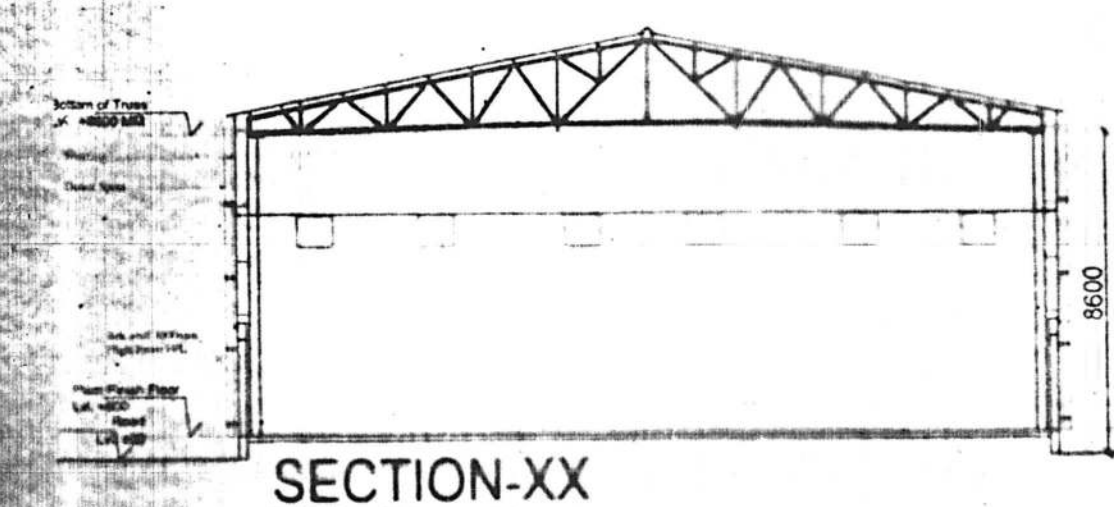
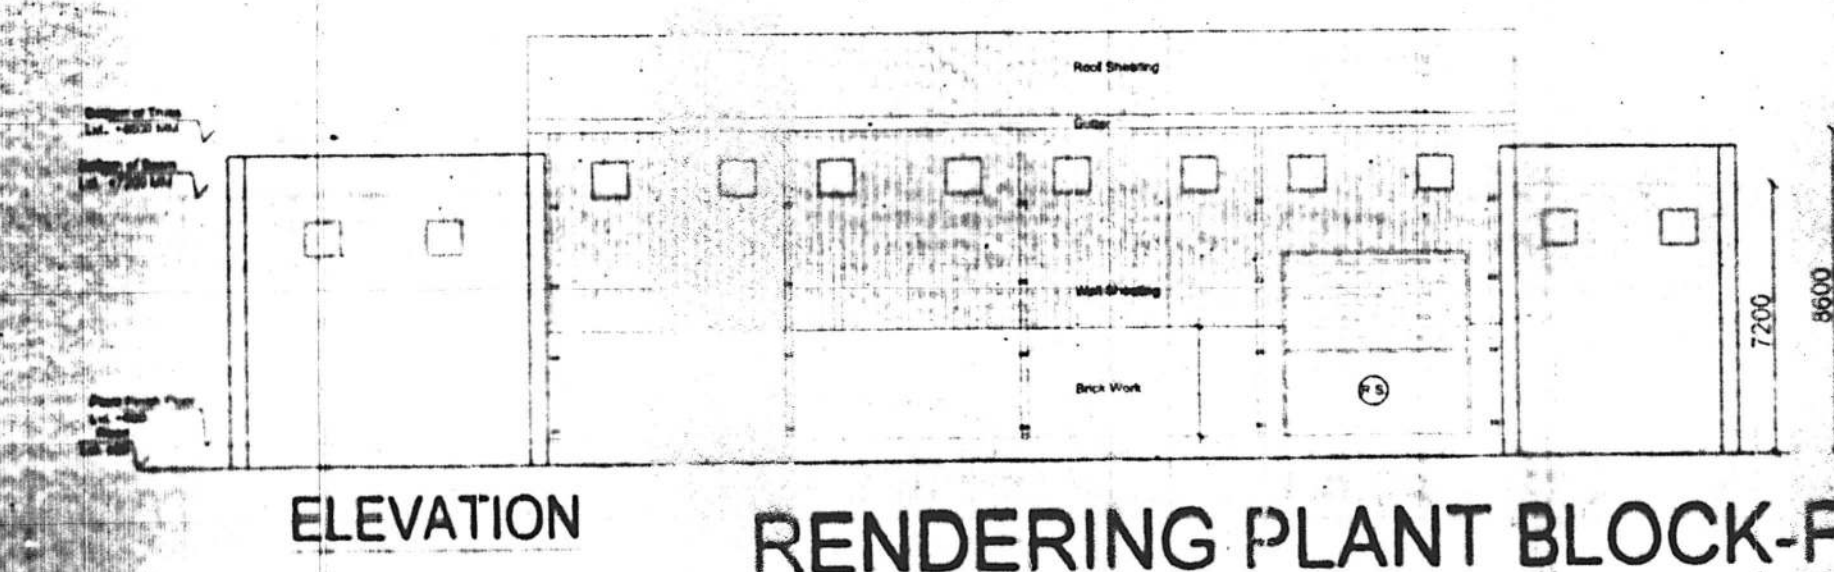
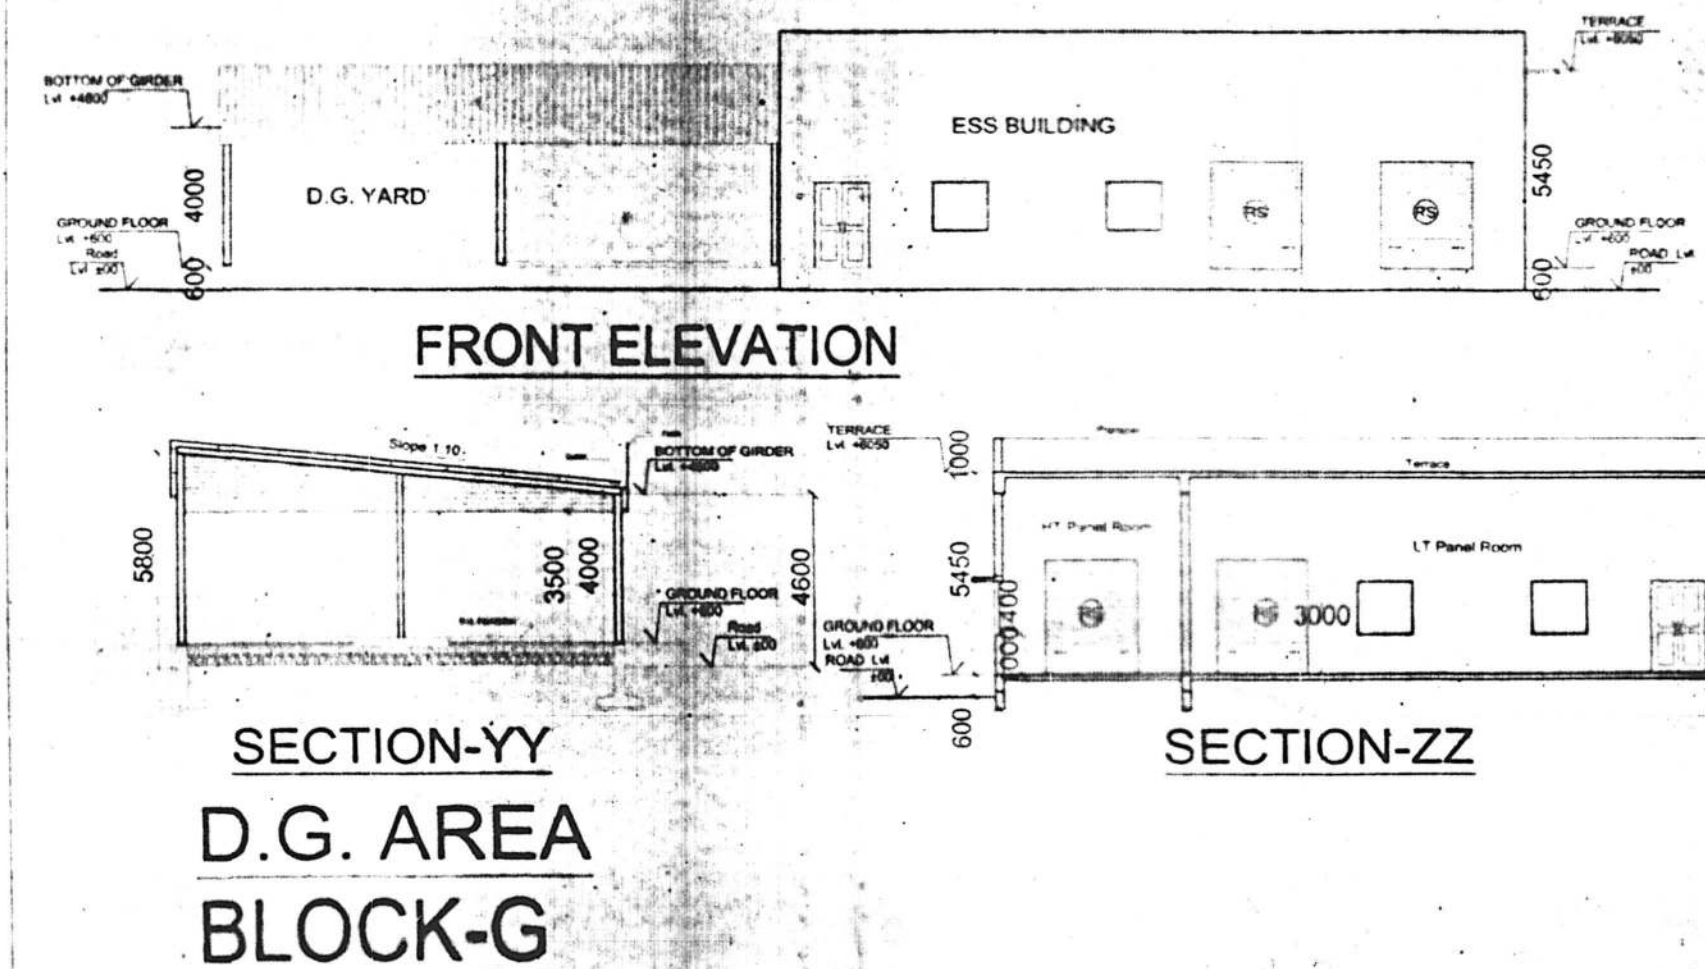
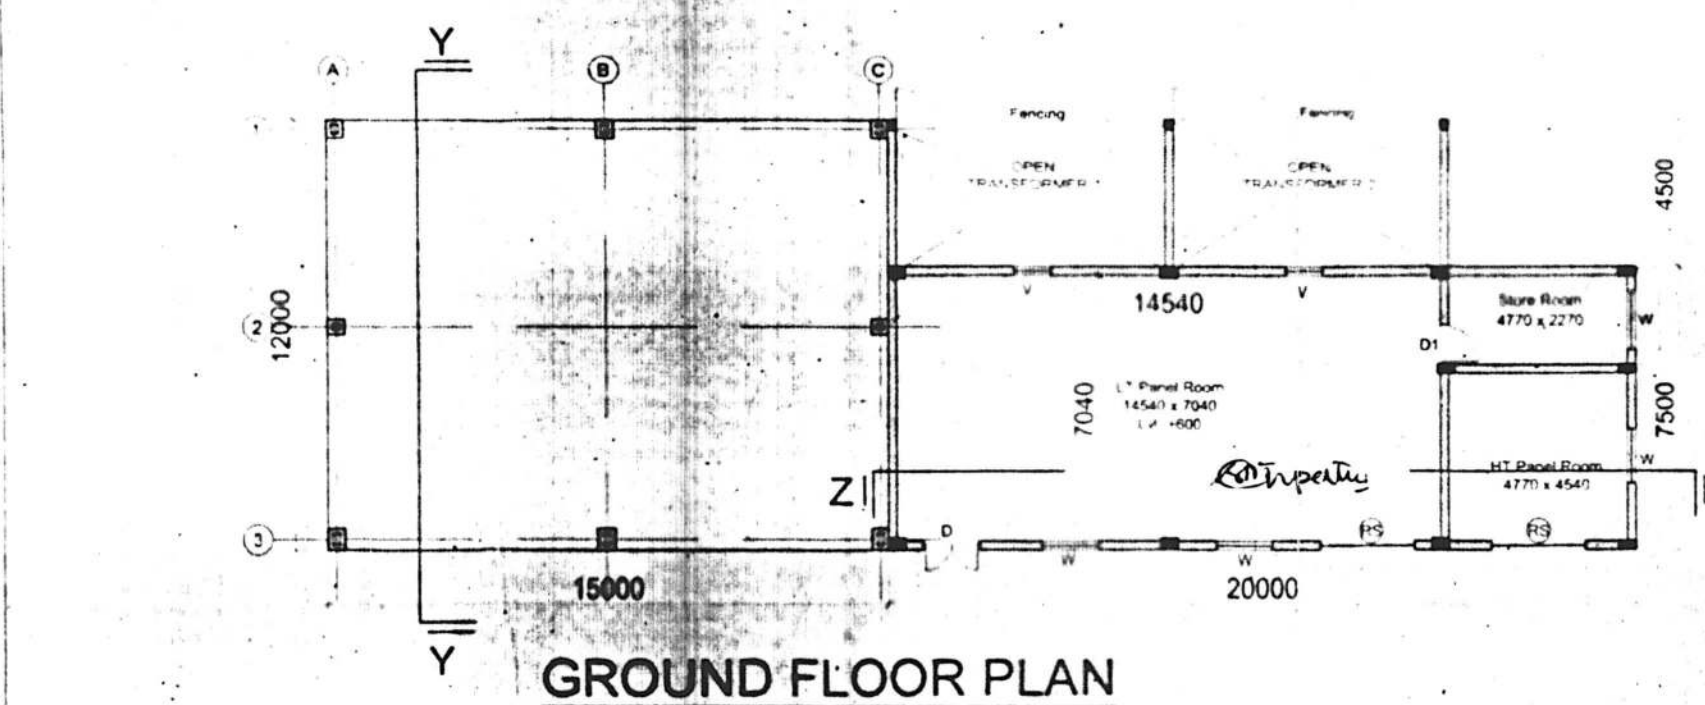
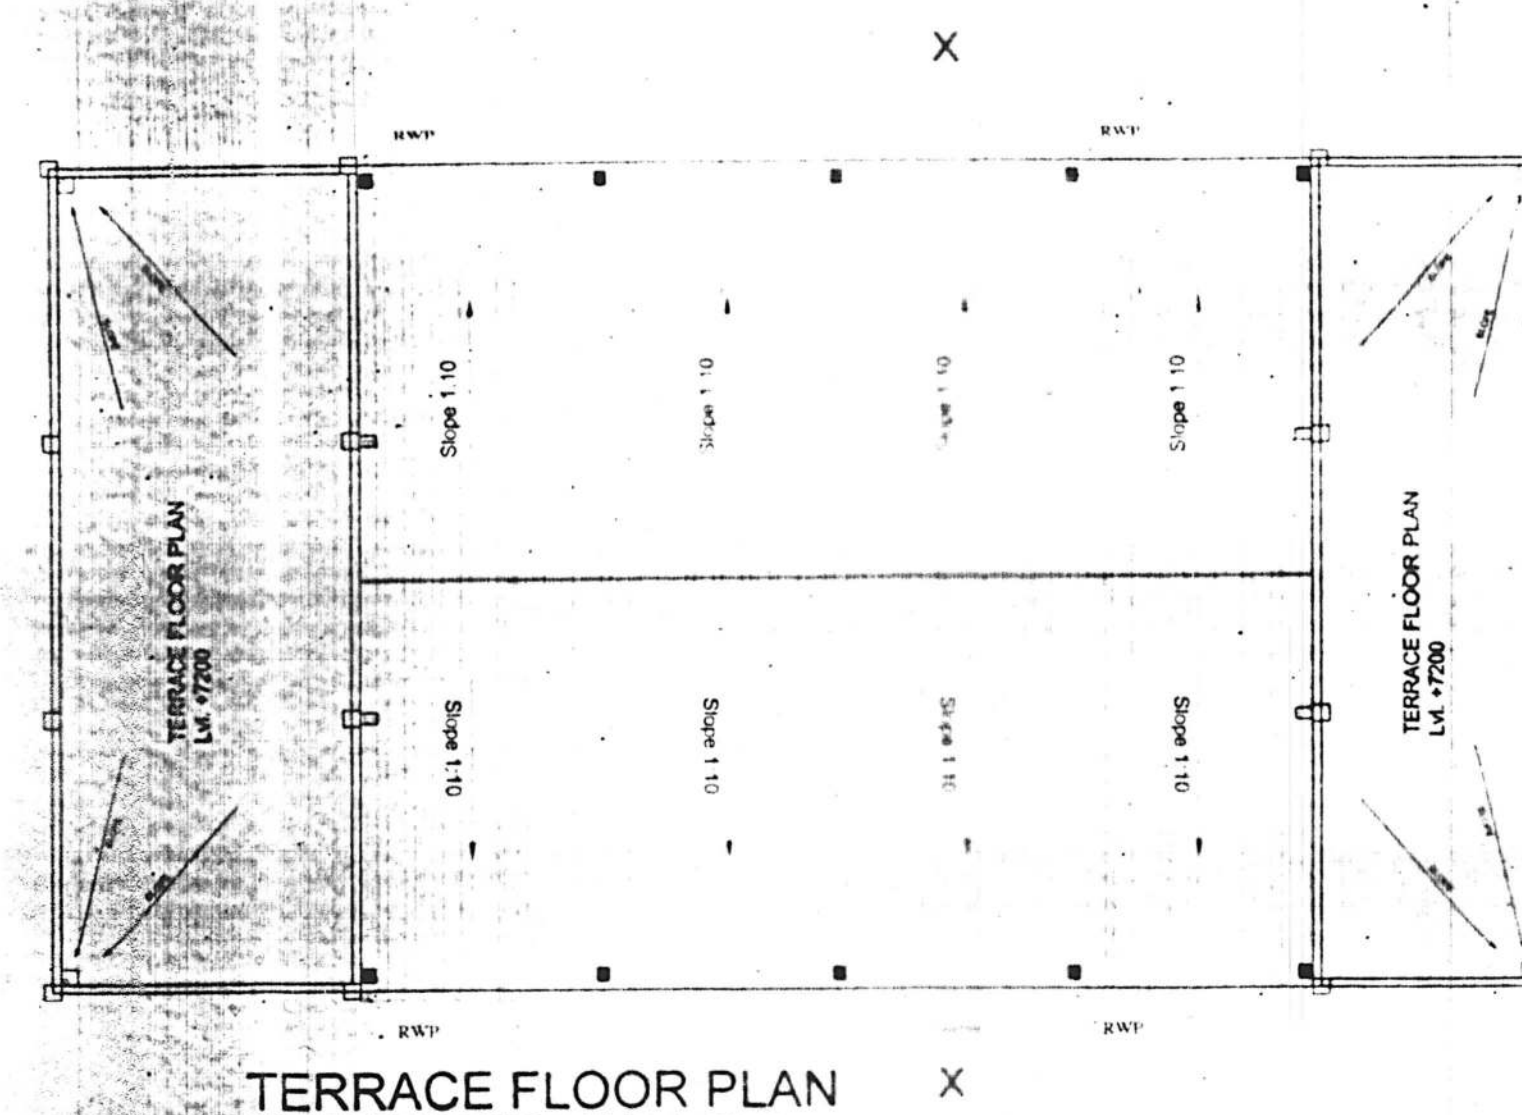
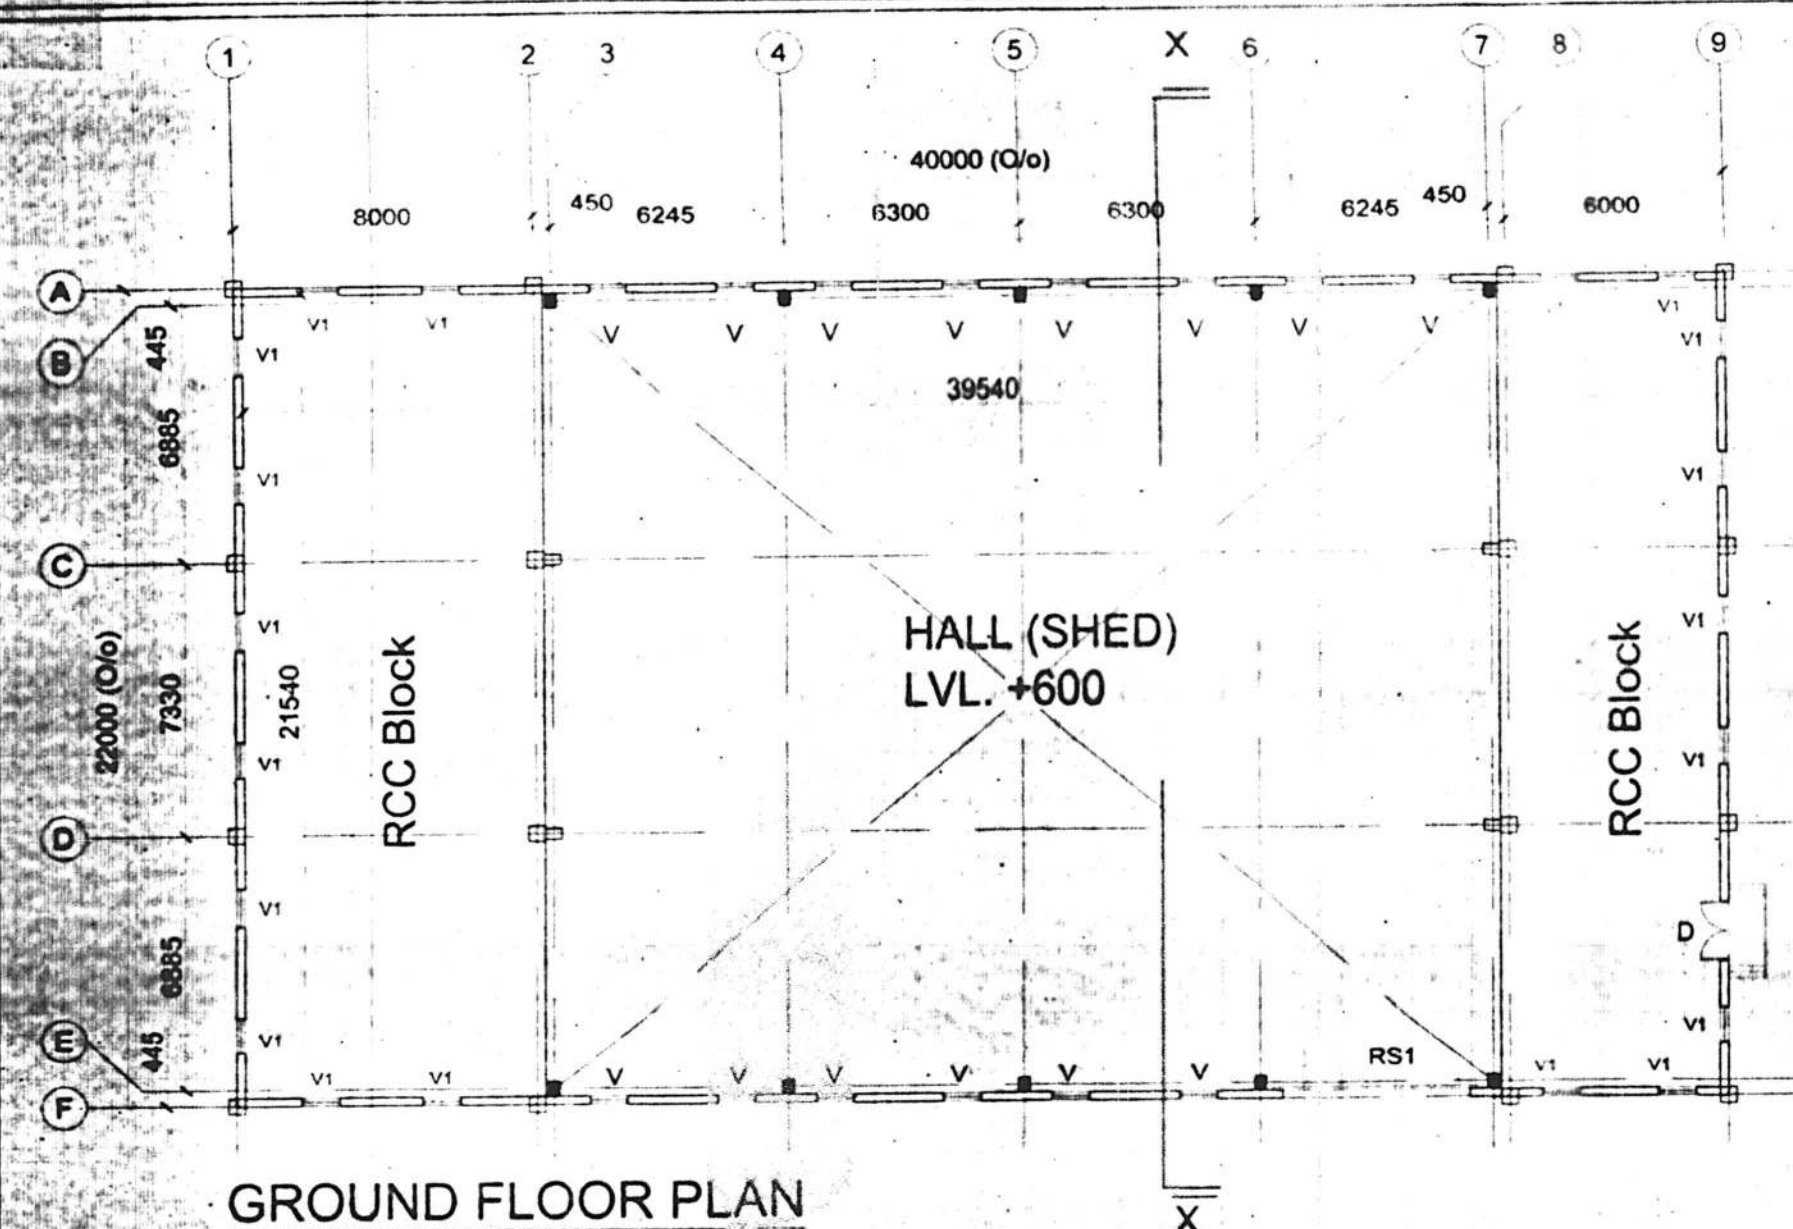


CERTIFICATE : -
THIS IS TO CERTIFIED THAT THE THERE IS
NO PROPERTY OR ROAD MAINTAINED BY
ANY GOVT. DEPARTMENT OR BELONGING
TO RAILWAY ADMINISTRATION WITH IN
30.48 MT. FROM THE SITE IN QUESTION

SPECIFICATION		
R C C FOOTING AND BASE		1 2 4
R C C COLUMN AND BEAM		1 2 4
R C C SLAB LINTEL		1 2 4
BRICK WORK		1 6
12 MM THICK PLASTER		1 5
MARBLE FLOORING AND BASE LINE CONC		1 3 6

DOORS & WINDOW SCHEDULE	
R/S1	5.00 X 5.00
R/S	2.50 X 5.00
D	1.50 X 2.40
D1	1.00 X 2.40
V	1.00 X 0.90
V1	1.00 X 0.90
W	1.50 X 1.40

SCALE - 1 : 200 N

DATE -

AREA STATEMENTS		
	C BLOCK AREA (13 00X23 00)	299.00 SQ MT
	F BLOCK AREA (40X22)	880.00 SQ MT
	G BLOCK AREA (15X12)	180.00 SQ MT
	H BLOCK AREA (20X12)	240.00 SQ MT
	TOTAL COVD. AREA	1599.00 SQ MT

**PROPOSED & EXISTING BUILDING PLAN
ON PLOT NO. D-06 TO D-10
UPSIDC INDUSTRIAL AREA SITE - 2
DISTT. - UNNAO**

OWNED BY :-
AL - SUPER FROZEN FOODS PVT. LTD.
THROUGH DIRECTOR MR. ARHAM QURESHI

LEGEND	
YARD HYDRANT	
HOSE REEL (HR)	●
SAND BASKET	
F E	

FIRE FIGHTING PROVISION			
-------------------------	--	--	--

- 1 FIRE EXTINGUISHER AS/PER I.S. 2190.
- 2 HOSE REEL AS/PER I.S. 884 & 1985.
- 3 WET RISER AS/PER I.S.
- 4 YARD HYDRANT @ 30 MTR B/W (IN)
- 5 AUTOMATIC SPRING KLER SYSTEM.
- 6 MANUALLY FIRE ALARM.
7. AUTOMATIC DETECTION ALARM SYSTEM.
8. UNDER GROUND TANK 50,000 LTR.
9. ONE ELECTRIC & ONE DIESEL PUMP 2280 L.P
10. OVER HEAD TANK 10,000 LTR 450 L.P.M
TERRACE PUMP
11. ONE ELECTRIC JOCKEY PUMP 180 LPM.
12. D.H. BOX (DELIVERY HOSE BOX).
13. PUMP CAPACITY SHALL BE BASED ON THE
COVERED AREA OF THE BUILDING.

OWNER'S SIGN	ARCHITECT SIGN
For Al-Super Frozen Foods (P) Ltd. <i>MOE</i> <i>Aravind</i> Managing Director	<i>L</i> P. KUMAR Chartered Engineer (MIE) 623, S. Jayaraj Road, Uthirakottai <i>G. Sarmani</i> GAURAV VARMANI Registered Architect CA/96/19450