

DRAWING OF BUILDING OF
M/S UPKAR PHARMACEUTICALS
INDUSTRIAL AREA GONDPUR
PAONTA SAHIB DISTT. SIRMOUR (H.P.)

OWNER/
AUTH. SIGN.

SCALE :-
PLAN, ELEVATION, SECTION 1:100

NORTH:-

LEGEND :-


RETURN RT
SUPPLY SP

NOTE :-
ALL DIMENSIONS ARE IN FEET

ARCHITECTURAL CONSULTANTS

P. K. ASSOCIATES

(Architectural Consultants, Engineers & Interior Decorators)
Y - POINT
PAONTA SAHIB H.P.
MOB 09418078375 & 09218523840
Tele. Fax: 01704 318821
E-mail: pk_dhiman2003@yahoo.com

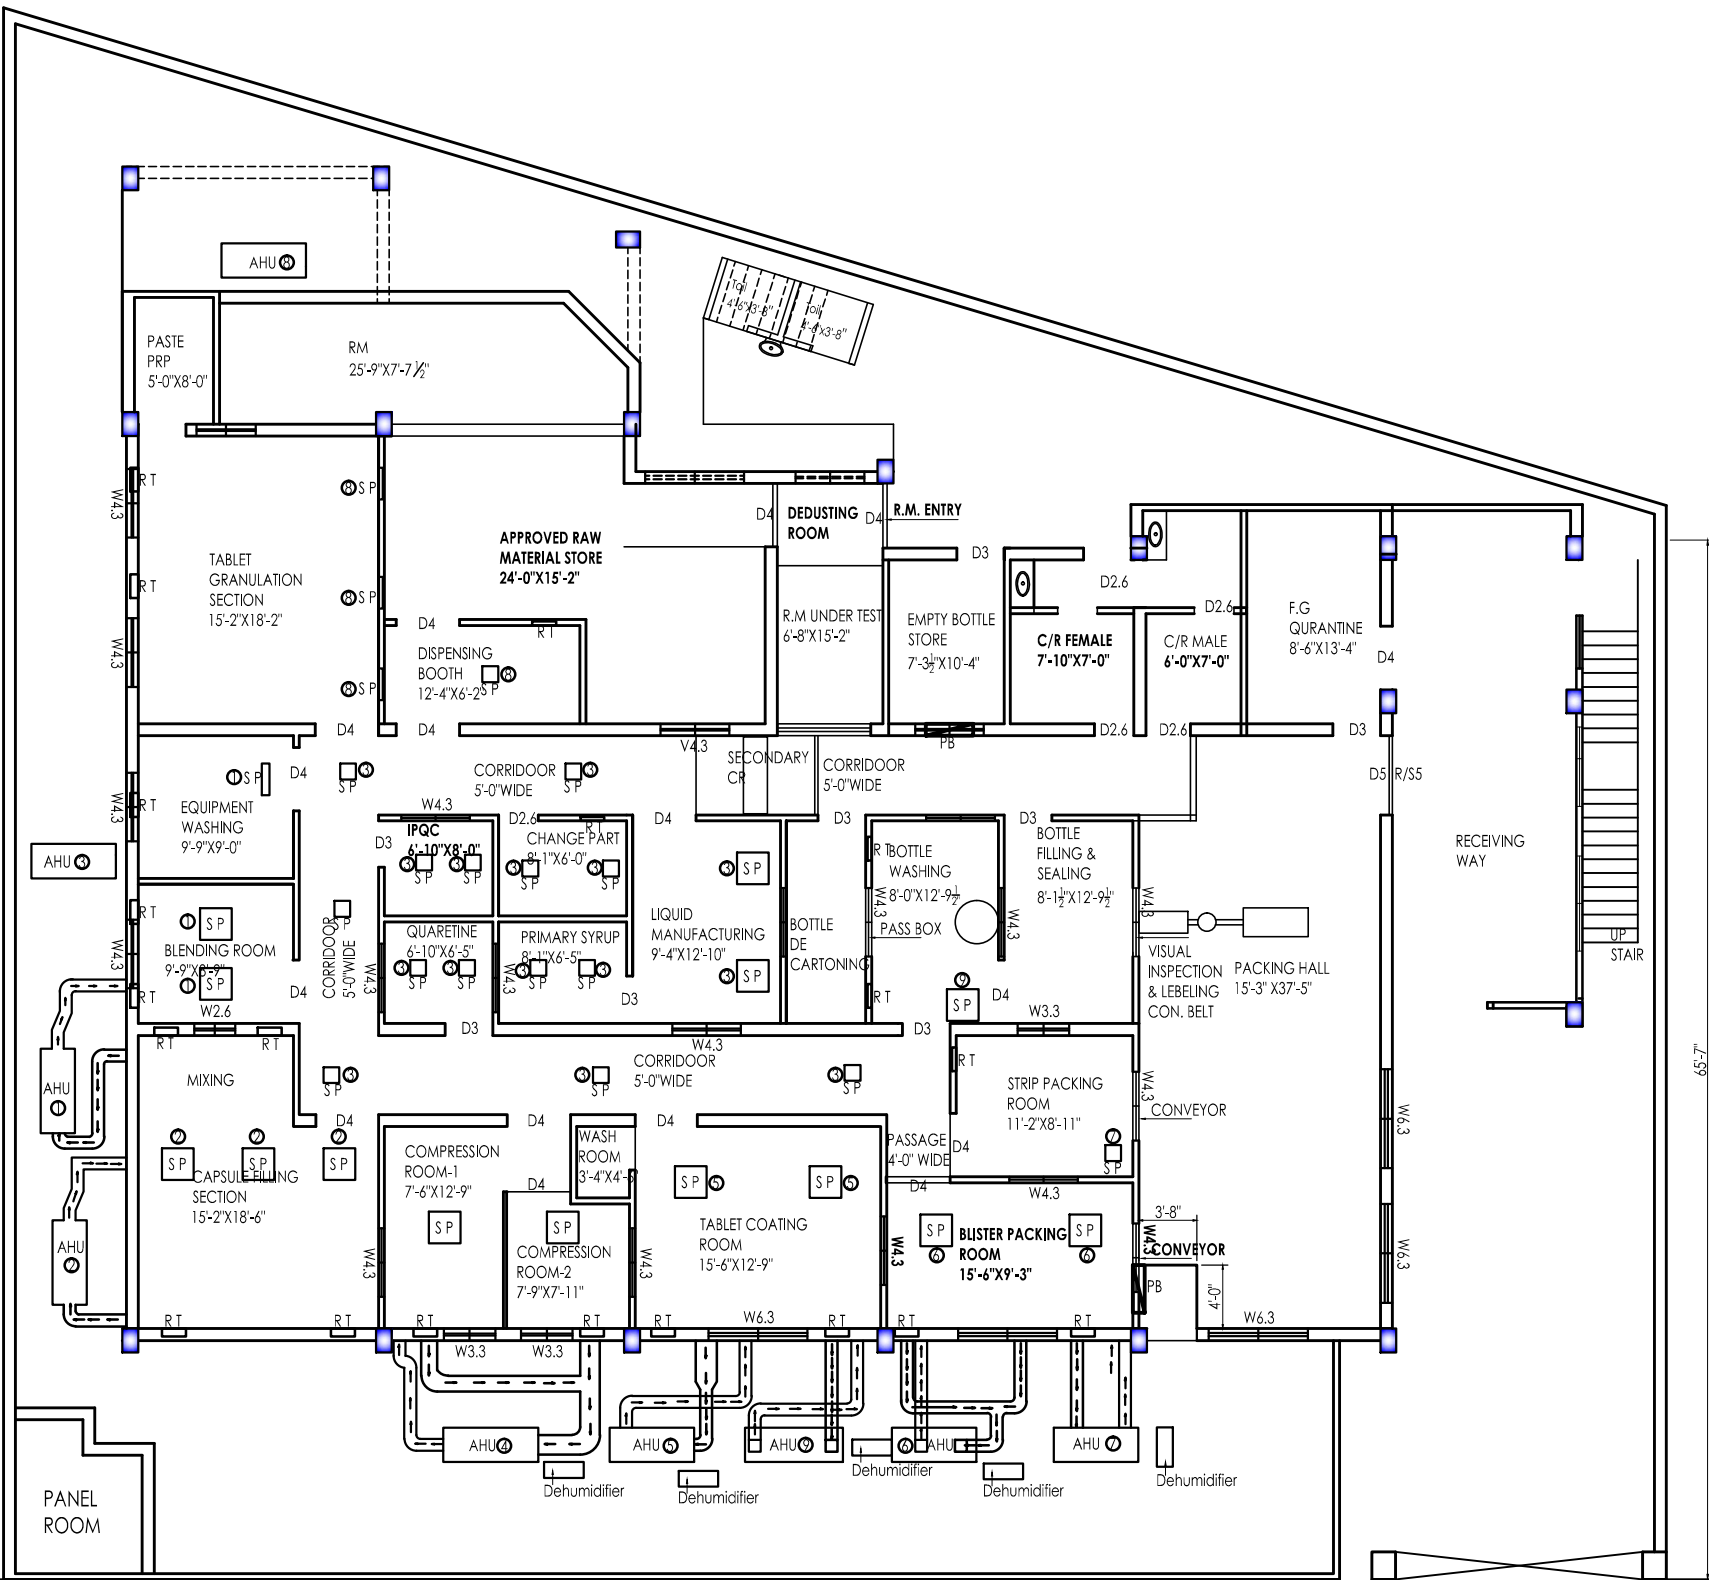

GROUND FLOOR PLAN

IADA ROAD