

WATER TANK TOP
LVL.+53600

MACHINE ROOM
LVL.+49900

MUMTY TOP
LVL.+47450

TERRACE
LVL.+44600

14TH FLOOR
LVL.+41650

13TH FLOOR
LVL.+38700

12TH FLOOR
LVL.+35750

11TH FLOOR
LVL.+32800

10TH FLOOR
LVL.+29850

9TH FLOOR
LVL.+26900

8TH FLOOR
LVL.+23950

7TH FLOOR
LVL.+21000

6TH FLOOR
LVL.+18050

5TH FLOOR
LVL.+15100

4TH FLOOR
LVL.+12150


3RD FLOOR
LVL.+9200

2ND FLOOR
LVL.+6250

1ST FLOOR
LVL.+3300


STILT
LVL.+450

ROAD
LVL.+00

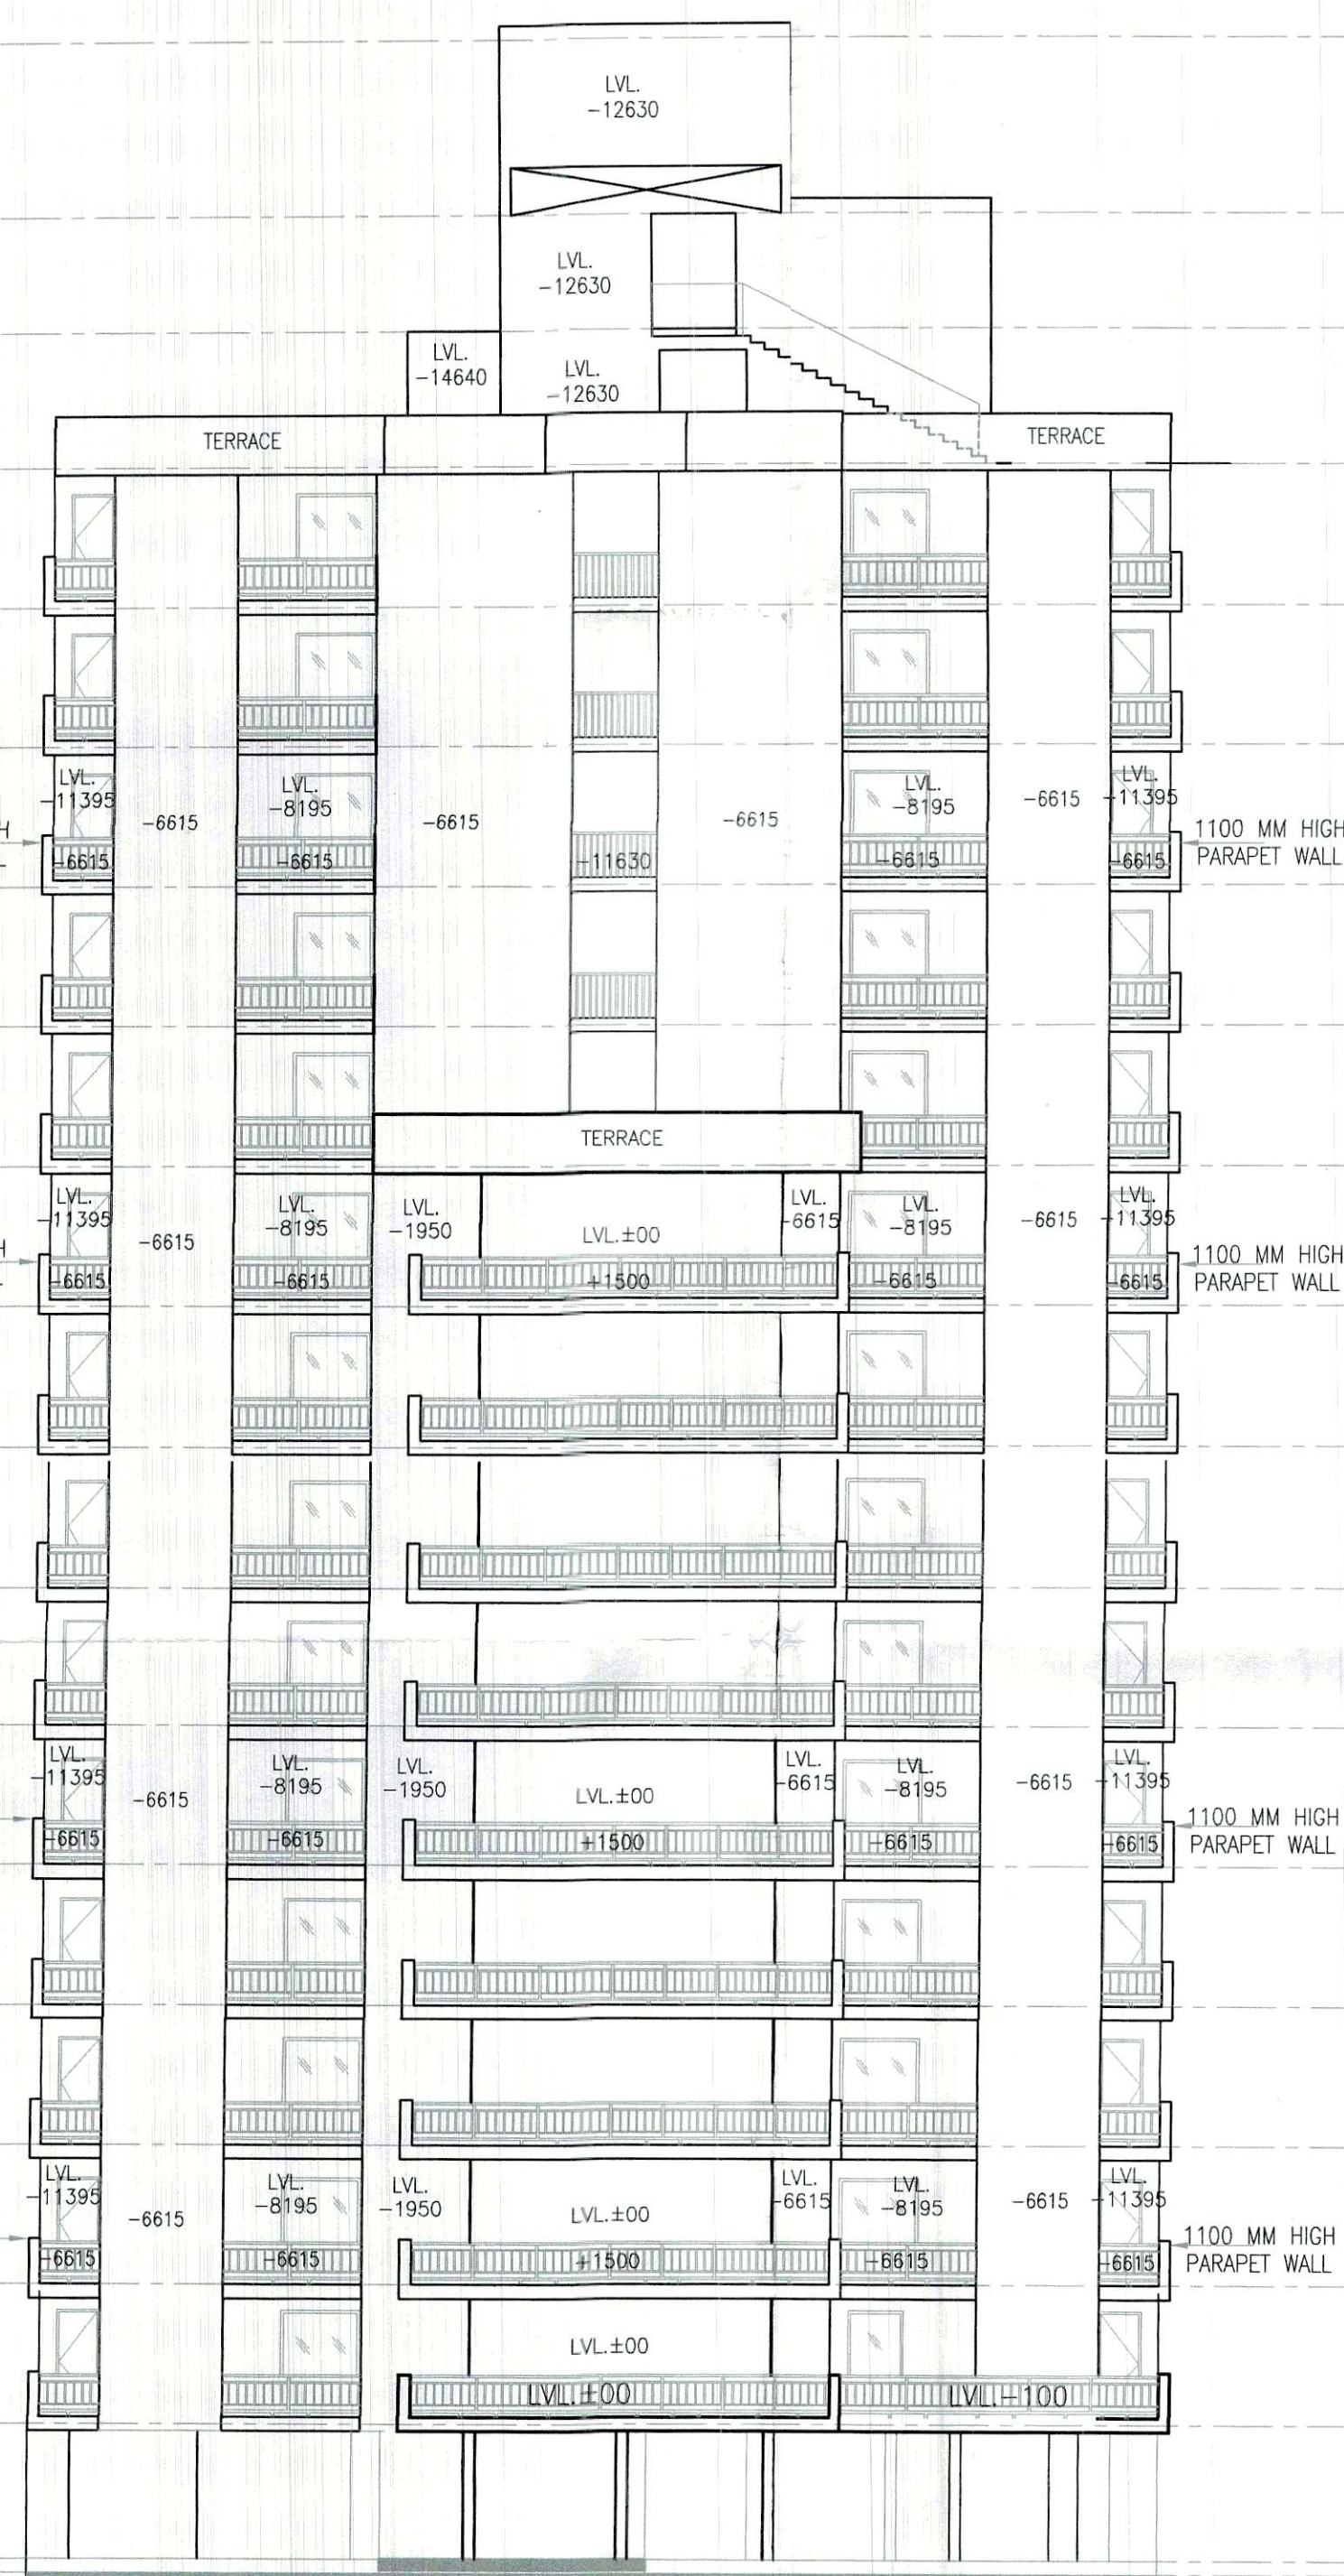


ELEVATION-4

1100 MM HIGH
PARAPET WALL

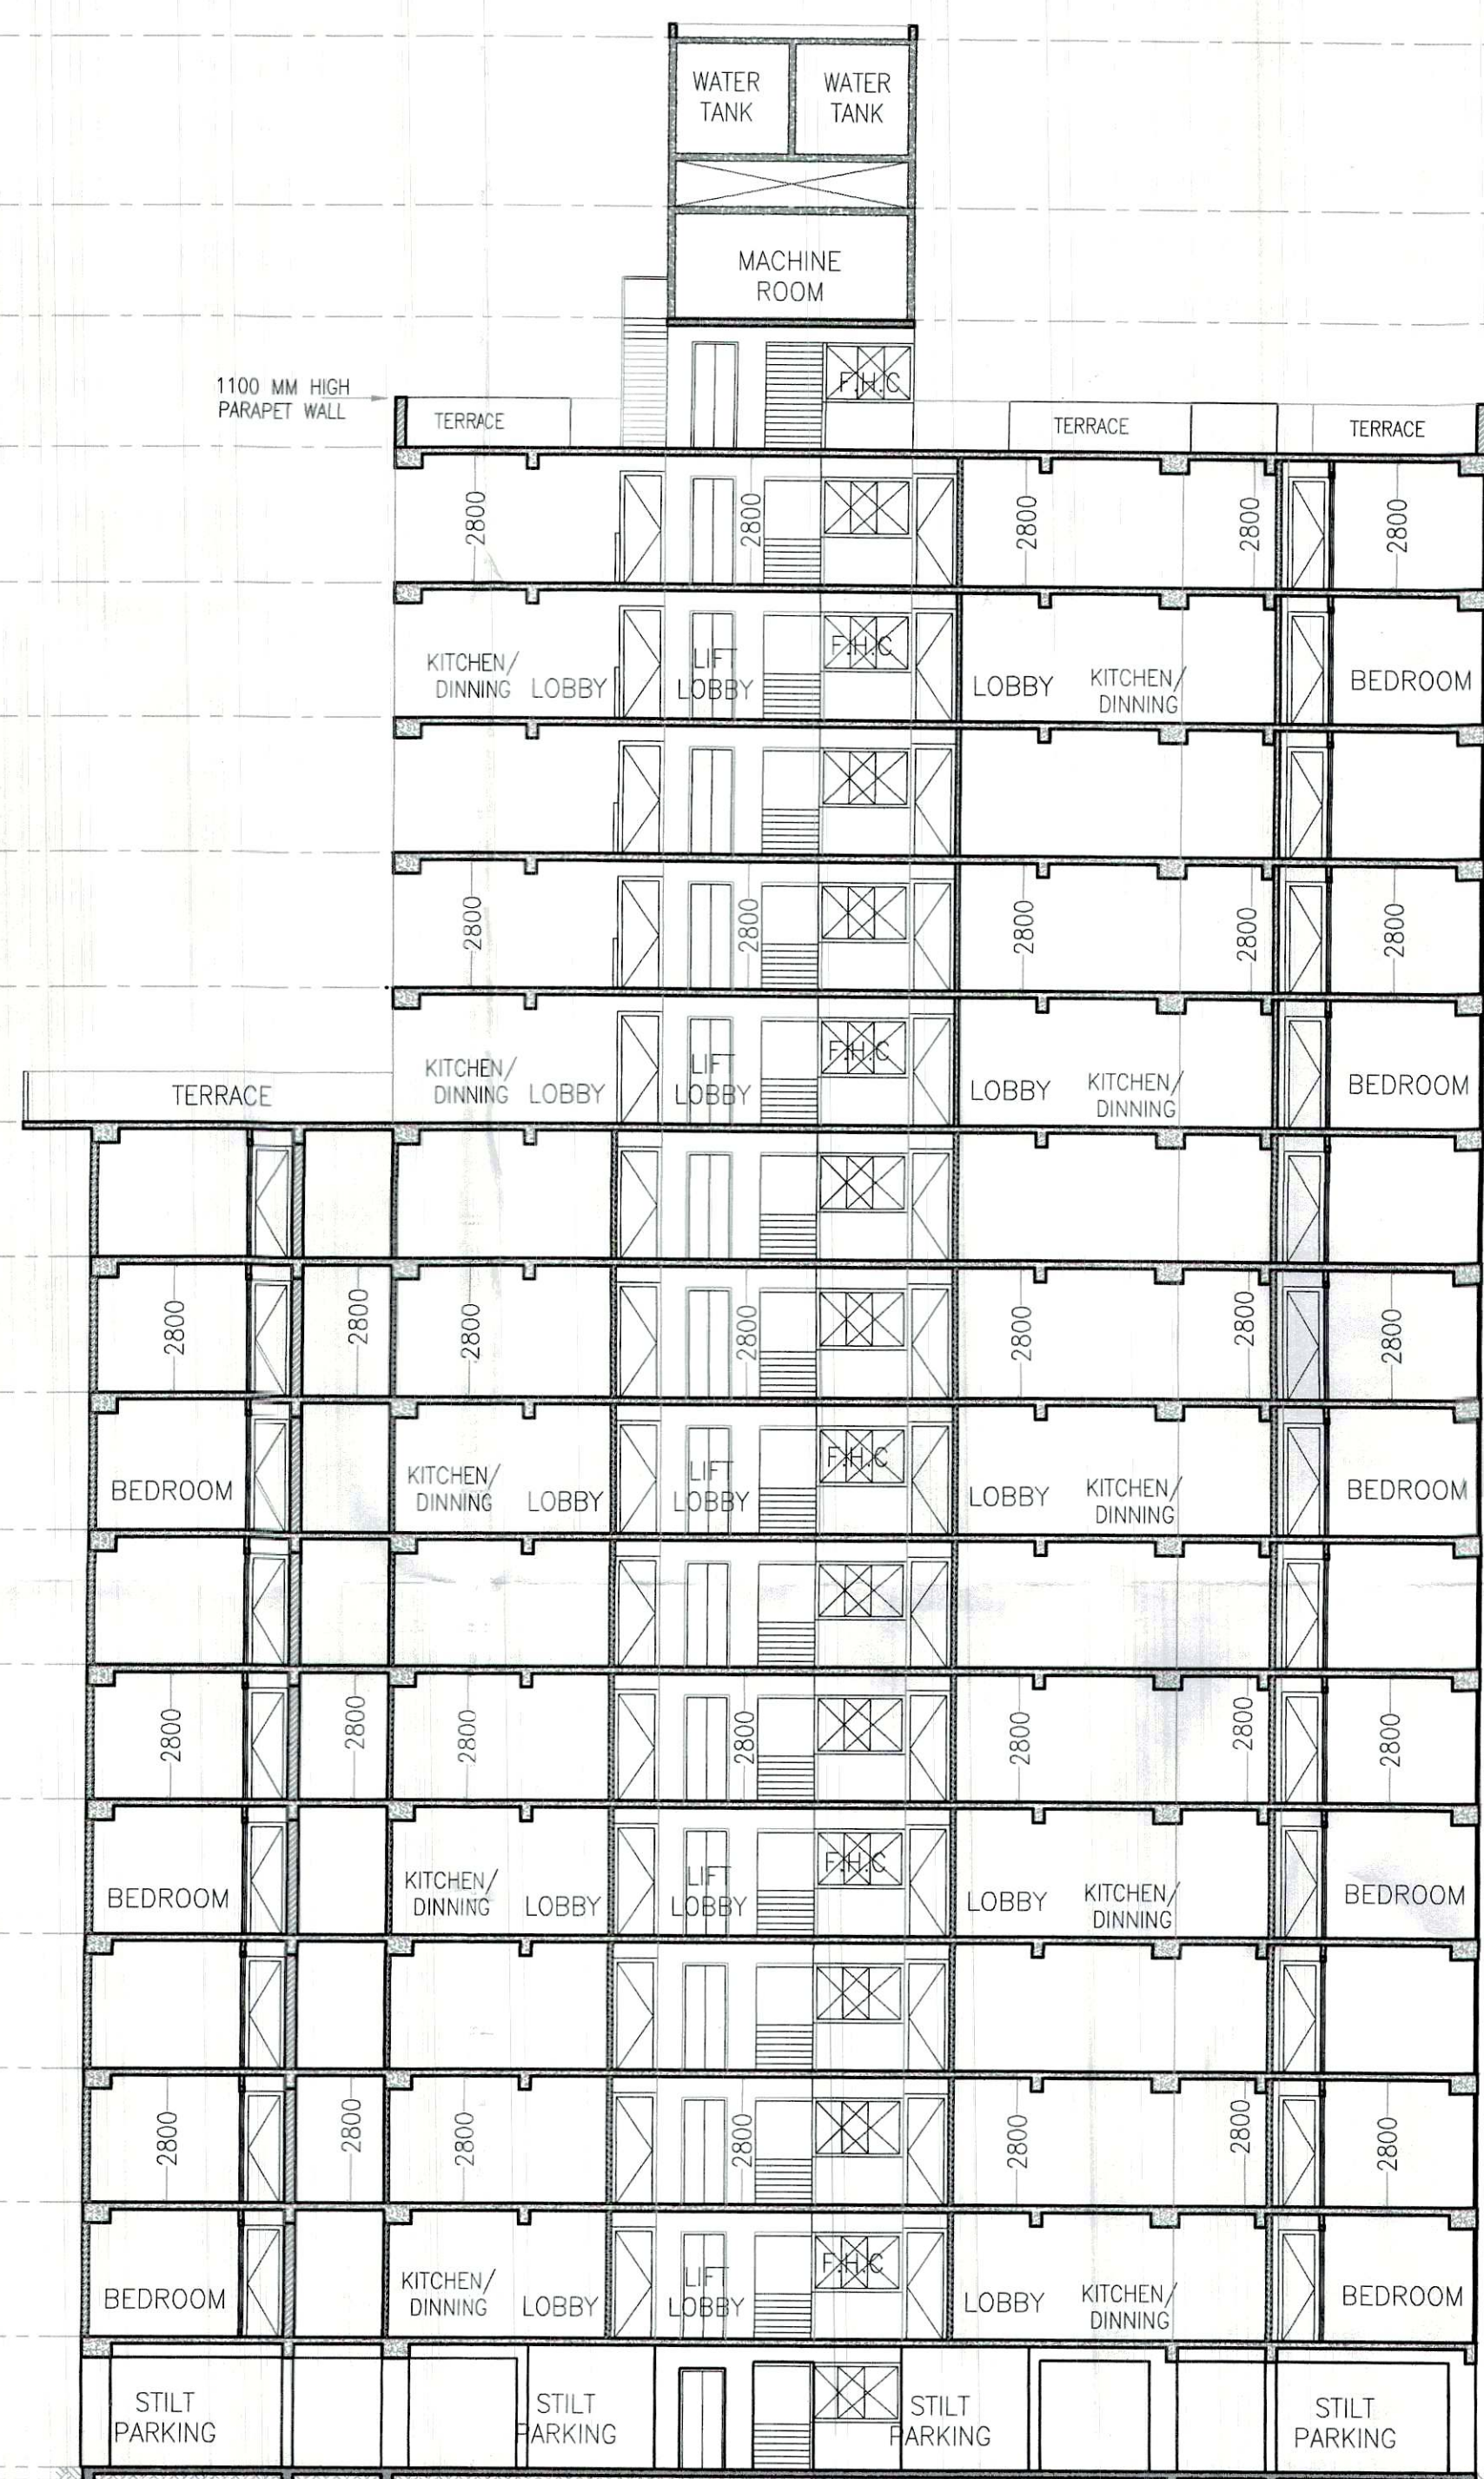

SECTION Y-Y

1100 MM HIGH
PARAPET WALL

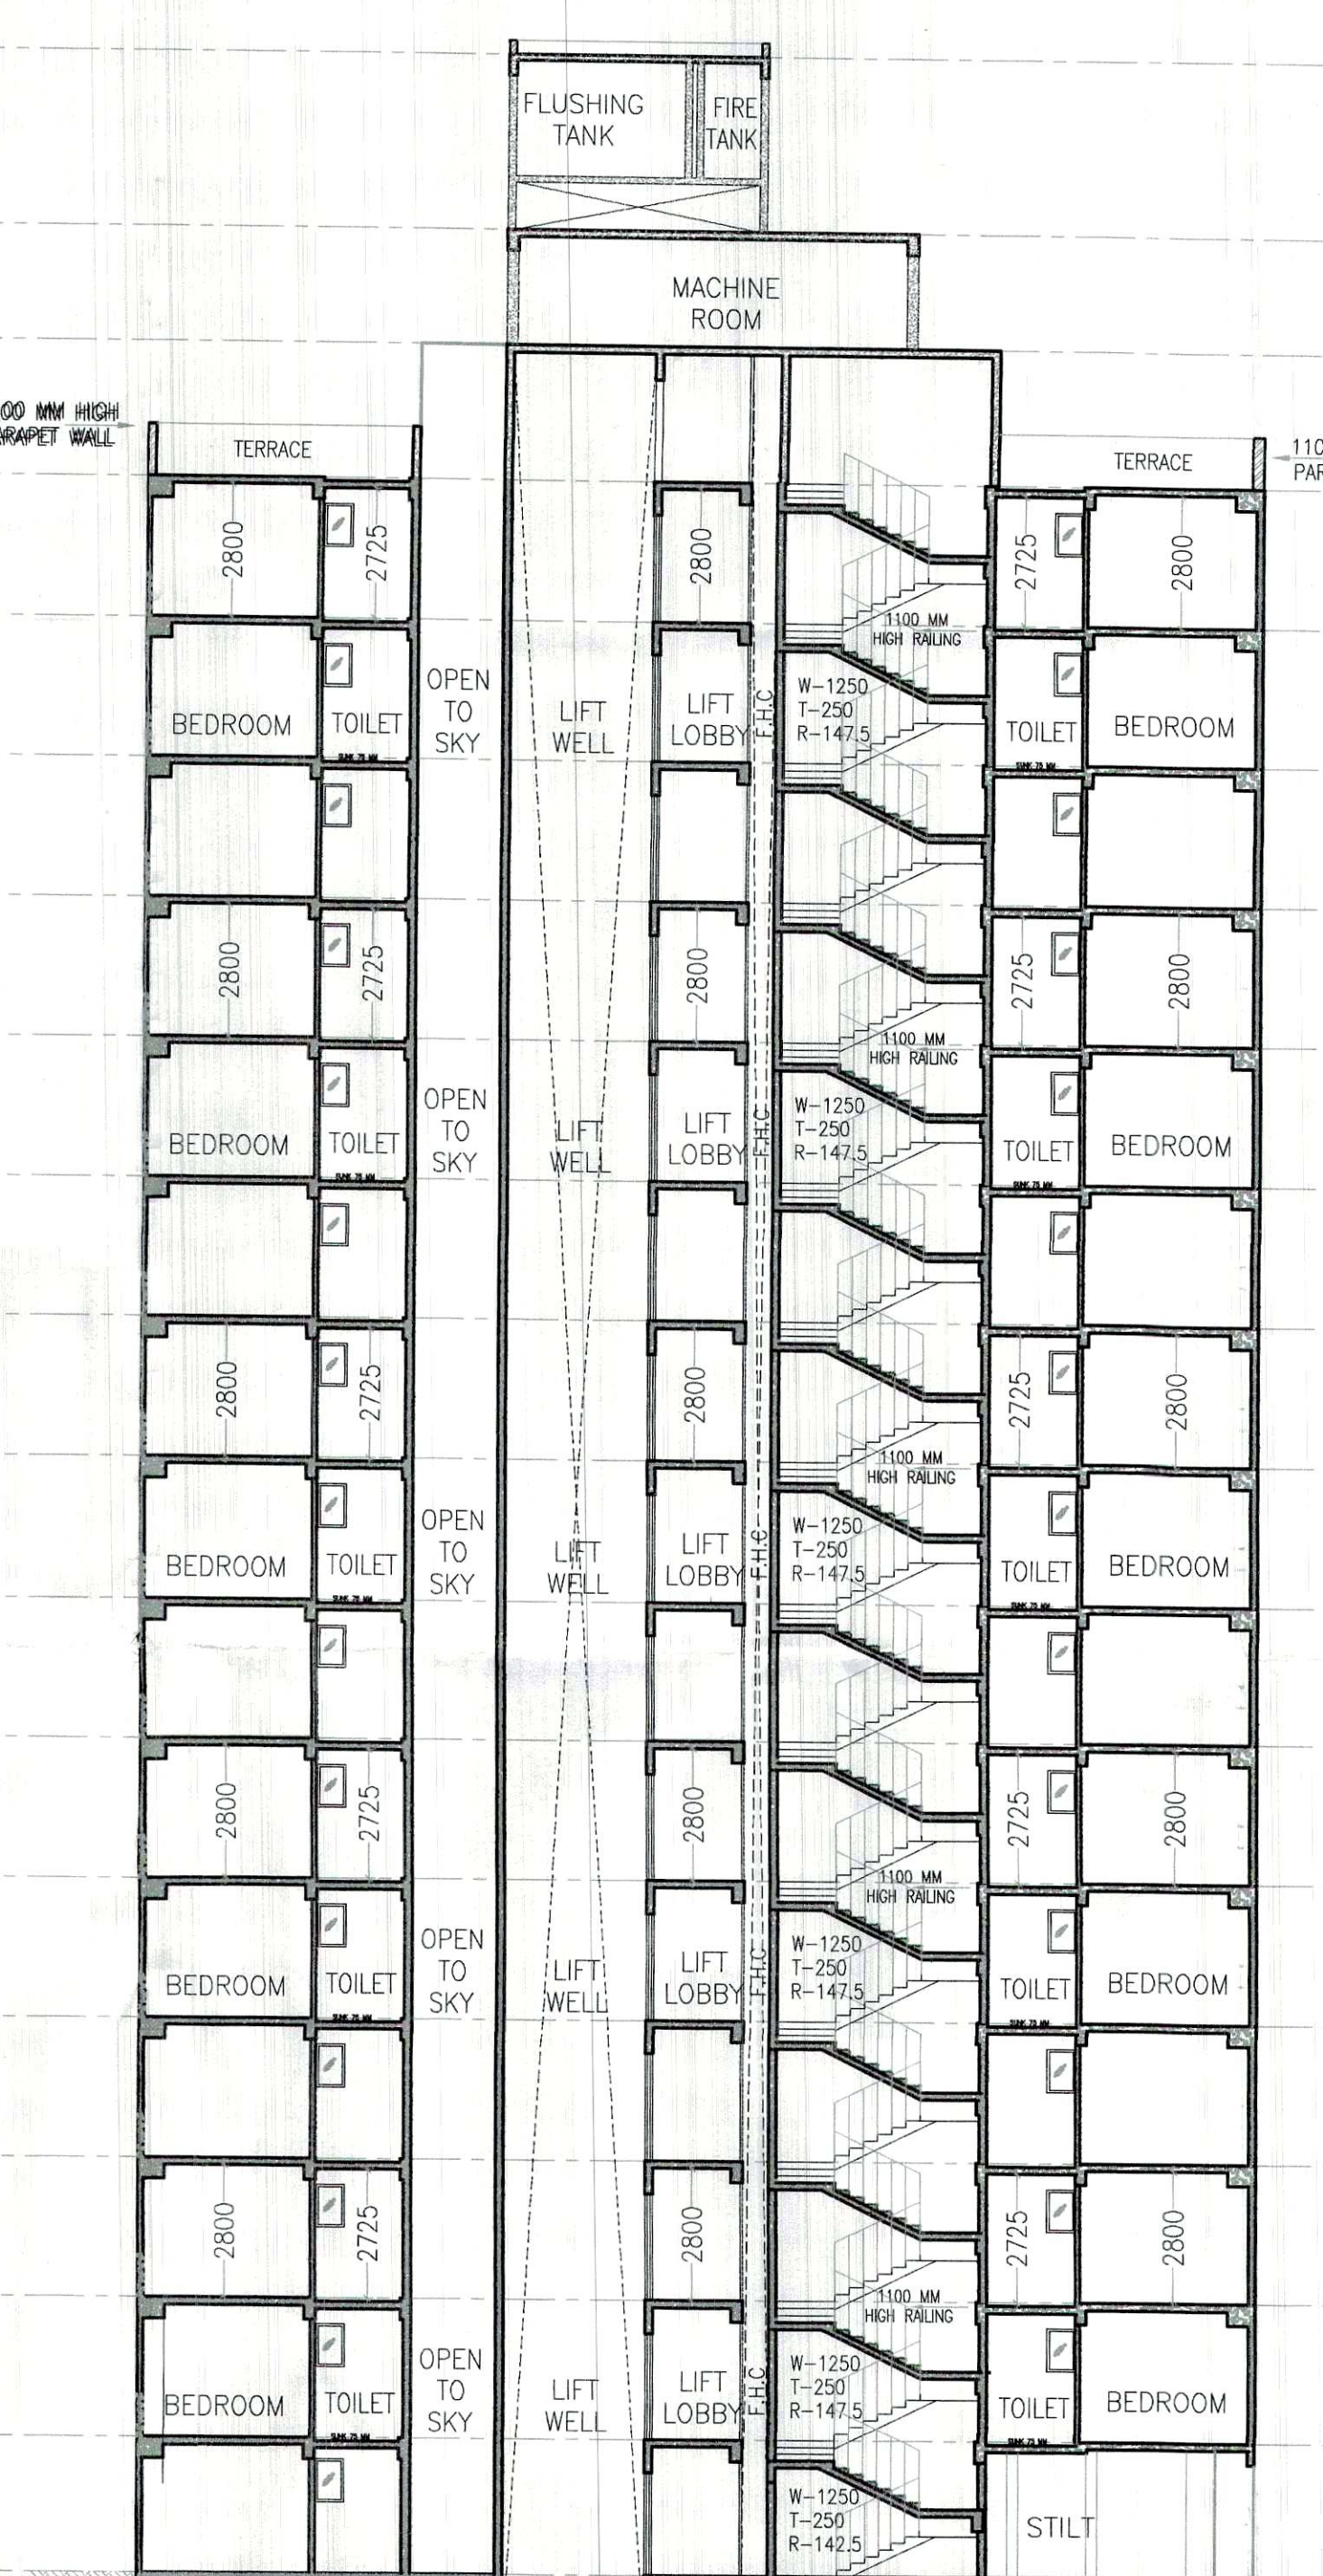

SECTION X-X

Member
B.P.A.C.

Member
B.P.A.C.

Member
B.P.A.C.

Member
B.P.A.C.

Member
Architect (HQ)

WATER TANK TOP
LVL.+53600

MACHINE ROOM
LVL.+49900

MUMTY TOP
LVL.+47450

TERRACE
LVL.+44600

14TH FLOOR
LVL.+41650

13TH FLOOR
LVL.+38700

12TH FLOOR
LVL.+35750

11TH FLOOR
LVL.+32800

10TH FLOOR
LVL.+29850

9TH FLOOR
LVL.+26900

8TH FLOOR
LVL.+23950

7TH FLOOR
LVL.+21000

6TH FLOOR
LVL.+18050

5TH FLOOR
LVL.+15100

4TH FLOOR
LVL.+12150

3RD FLOOR
LVL.+9200

2ND FLOOR
LVL.+6250

1ST FLOOR
LVL.+3300

STILT
LVL.+450

ROAD
LVL.+00

NAME	WIDTH	HEIGHT	CLL	UNTEL
DW1	2475	2450	900	2450
DW2	1800	2450	900	2450
DW3	1275	2450	800	2450
DW4	1410	2450	900	2450
D1	1050	2150	---	2150
D2	910	2150	---	2150
D3	750	2150	---	2150
W1	1250	1400	1050	2450
Y	600	2450	1500	2450

- NOTES:-
- ALL DIMENSIONS IN MM.
 - ALL INTERNAL WALLS ARE 100MM BLOCK EXTERNAL WALLS ARE 150MM THICK RC.
 - LIFT SHALL BE WITH 100% POWER BACK UP.

PROPOSED BUILDING PLAN
AFFORDABLE GROUP HOUSING
OVER AN AREA MEASURING 4.25
(LICENSE NO. 32 OF 2023
14/02/2023) IN SECTOR-99A, GURGAON
BEING DEVELOPED BY SH. J. CHANDER S/O RAM SWAROOP
COLLABORATION WITH DISHTA PVT. LTD.

ARCHITECT
VIKAS AHLAWAT ARCHITECTS

ARCHITECTURE, INTERIORS, PLANNING

Unit No 303 Preeti Time Center, Sector-99A, Gurgaon
G-101/4/2023/2023 M- 03089150485 Mail - vikas.ahlawat@gmail.com

OWNERS SIGNATURE: _____

ARCHITECT SIGNATURE: _____

For DISHTA PVT. LTD. _____

Authorised Signatory _____

Authorised Signatory _____

DRAWING TITLE: TOWER C & F

ELEVATION- 4

SECTIONS - (X-X), (Y-Y)

DATE: APRIL-2021

SCALE: 1:140(A1)