


01 BOY'S HOSTEL-CANTEEN (PHASE 1)-GF PLAN
SCALE - 1:100

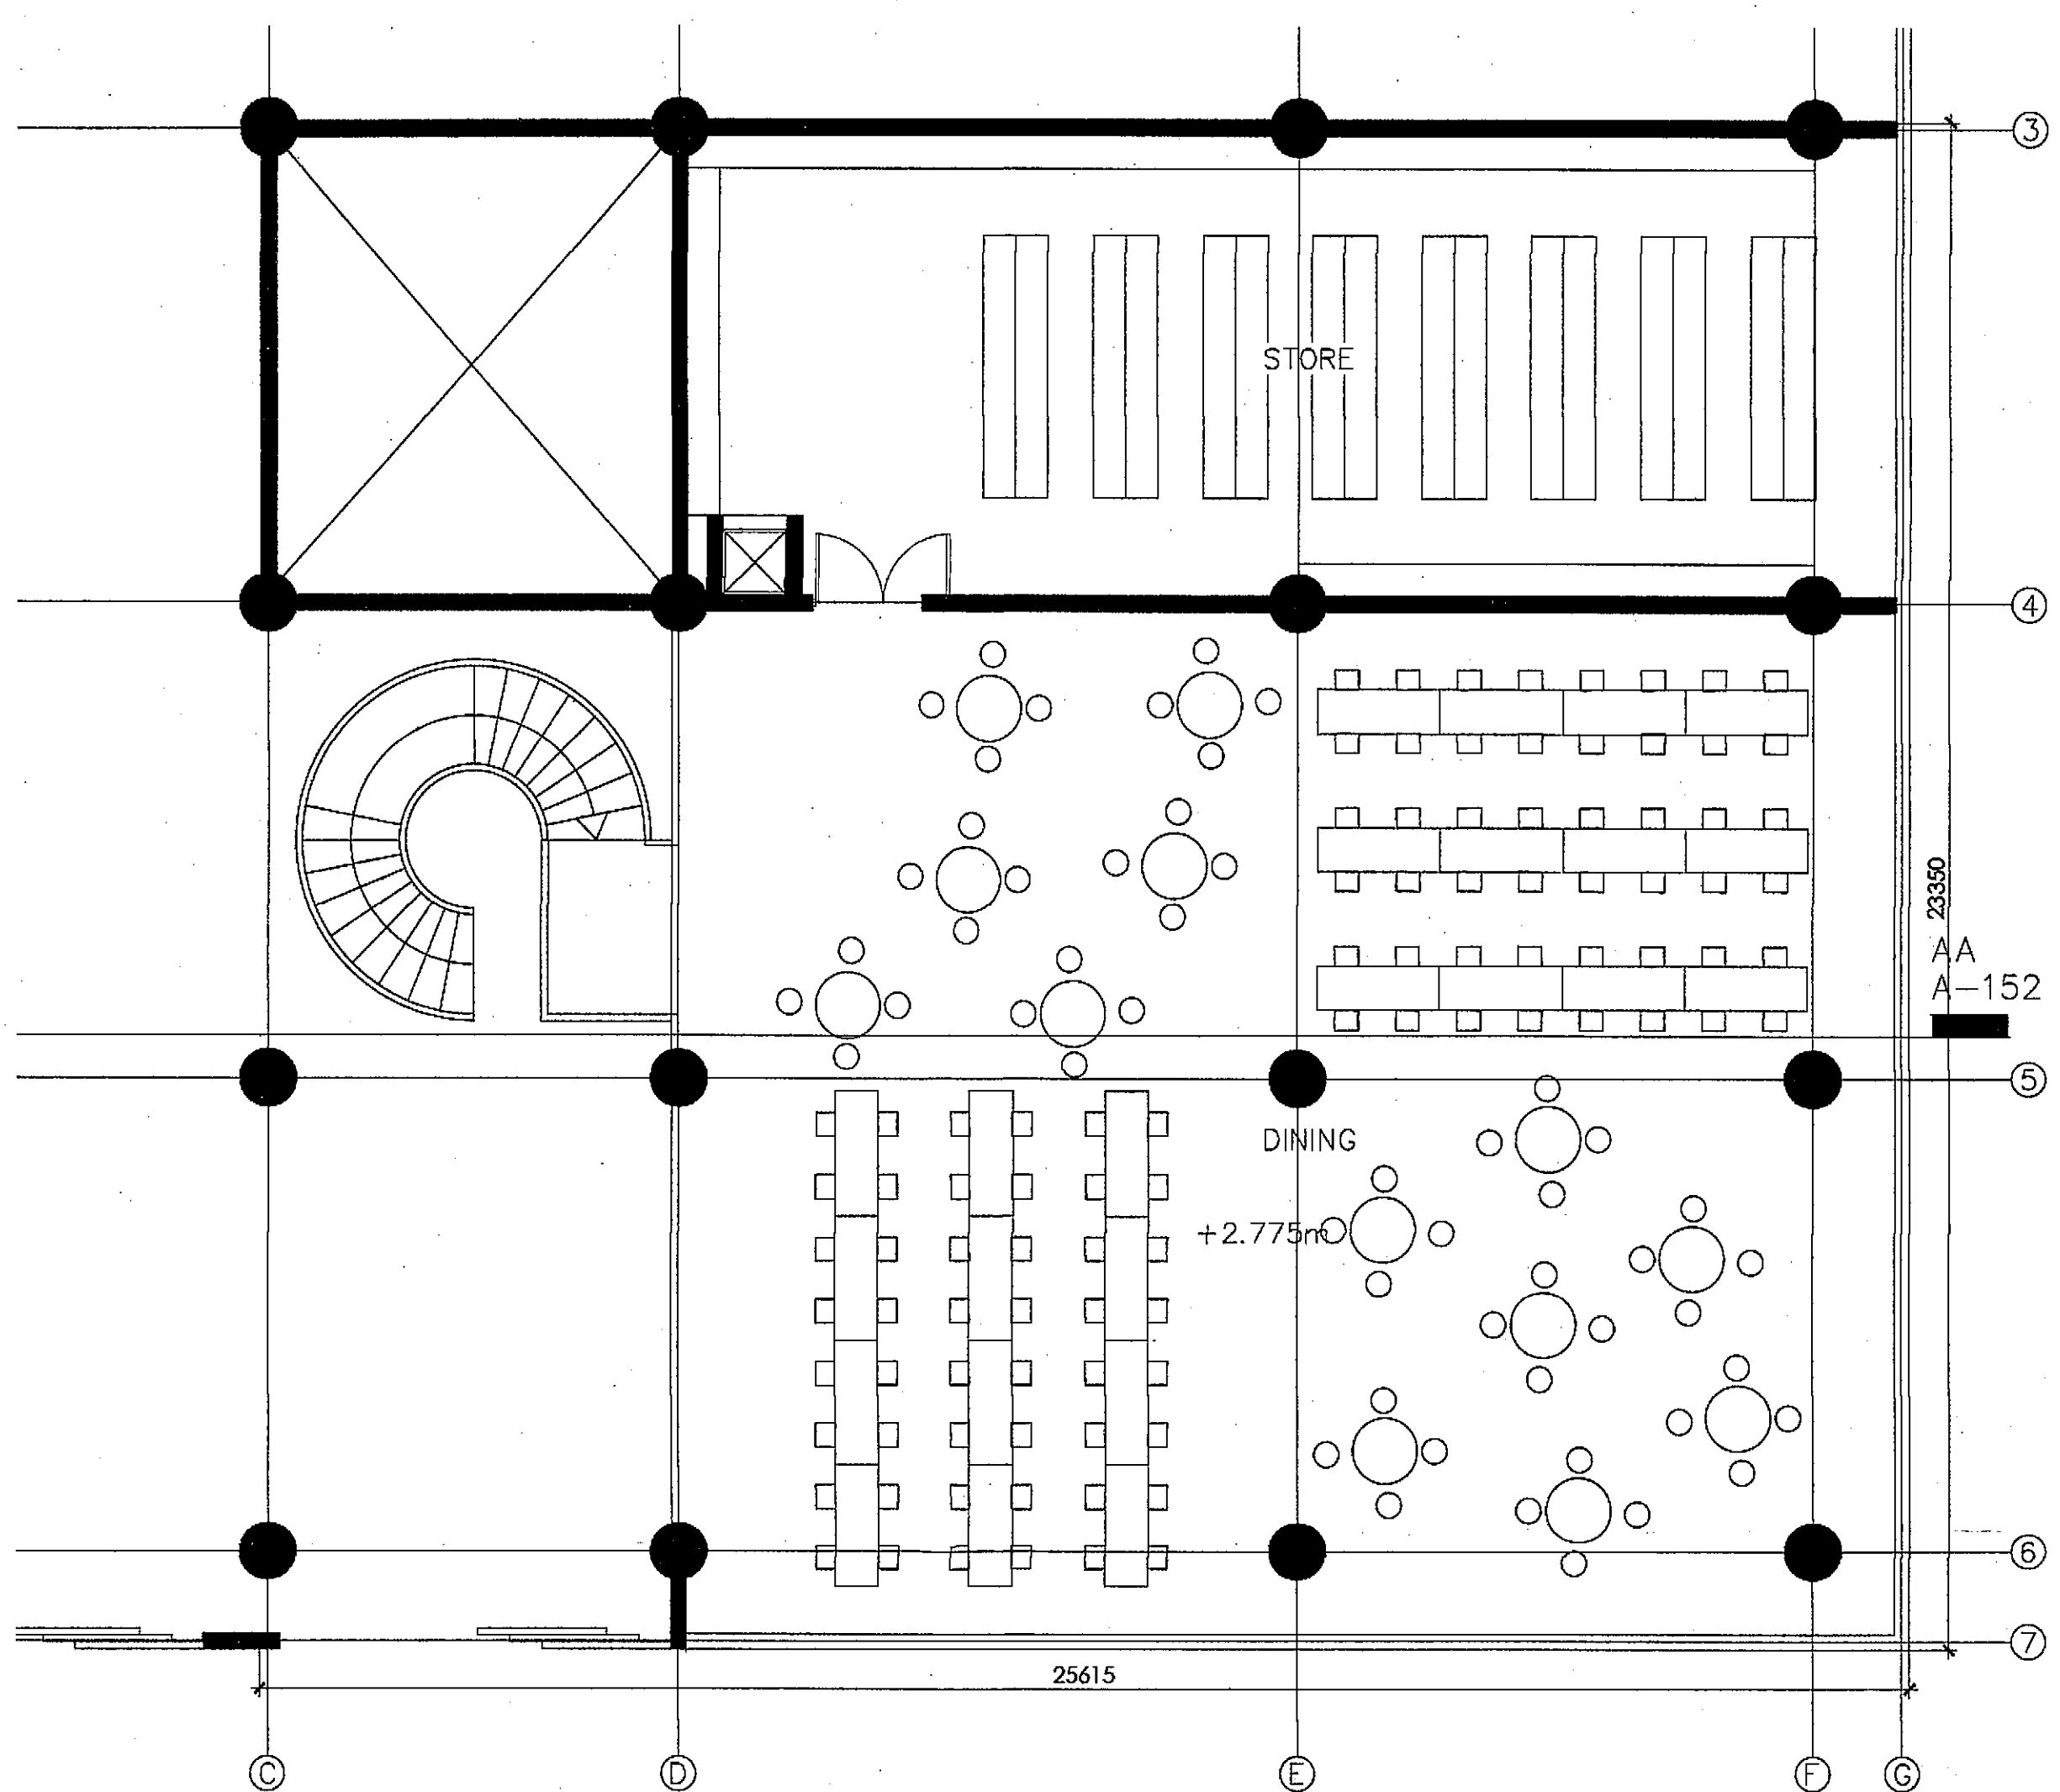

02 BOY'S HOSTEL-CANTEEN (PHASE 1)-MEZZANINE PLAN
SCALE - 1:100

NOTES
1. ALL DIMENSIONS ARE IN MM UNLESS OTHERWISE SPECIFIED.
2. ALL DIMENSIONS ARE TO BE READ ONLY AND NOT TO BE MEASURED.
3. THIS DRAWING SHOULD BE READ IN CONJUNCTION WITH ALL RELEVANT STRUCTURAL, ARCHITECTURAL, SERVICES AND LANDSCAPE DRAWINGS.
4. ANY DISCREPANCIES IN THE DRAWINGS OR AT SITE SHOULD BE BROUGHT TO THE NOTICE OF THE ARCHITECTS IMMEDIATELY.
5. FURNITURE/FIXTURES SHOWN ARE INDICATIVE ONLY; PLEASE REFER RESPECTIVE DETAIL DRAWINGS & SCHEDULES.
6. ARCHITECTURAL DRAWINGS TO BE FOLLOWED FOR THE LOCATION OF ALL STRUCTURAL MEMBERS & MASONRY WALLS FOR SIZES AND REINFORCEMENT. DETAILS OF STRUCTURAL MEMBERS RELEVANT TO THIS DRAWING TO BE REFERRED TO THE RELEVANT STRUCTURAL DWGS. TO BE REFERRED.
7. FOR DETAILS REFER RELEVANT LARGES SCALE DETAIL DRAWINGS AS INDICATED.
8. REINFORCEMENT TO BE PROVIDED FOR SLABS IN ALL SHAFTS AND OUTLETS EXCEPT LIFT SHAFTS FOR SLAB TO BE CAST TO REAL THE SHAFT AFTER INSTALLATION OF ALL SERVICES.
9. MASONRY WORK AROUND SERVICES SHAFTS AND OUTLETS TO BE KEPT OPENLY COORDINATED WITH SERVICE CONTRACTORS FOR INSTALLATION OF ALL SERVICES.
10. FLOOR FINISH DROP FOR TOILETS SHALL BE 10MM AND AT BALCONY IT SHALL BE 20MM UNLESS OTHERWISE SPECIFIED.
11. SLAB DROP IN KITCHEN - 30MM, IN BATH-30MM, IN BALCONIES- 50MM, IN SERVICE BALCONY-30MM, IN AC LEV - 40MM UNLESS OTHERWISE SPECIFIED.
12. ALL MASONRY WALLS TO BE 150MM THICK BRICK WORK UNLESS OTHERWISE SPECIFIED AND ALL OPENING SIZES REFERRED TO A. HAS UNFINISHED MASONRY SIZES.
13. SLOPE IN FLOOR FINISH FOR BALCONY DRAINAGE/TOILETS SHALL BE 1:20 UNLESS NOTED OTHERWISE.

THIS DRAWING IS THE PROPERTY OF DESIGNPLUS ASSOCIATES SERVICES PVT.LTD. (NEW DELHI) AND NOT TO BE COPIED OR USED WITHOUT THEIR WRITTEN PERMISSION.

CLIENT:
THAPAR UNIVERSITY
Bhagat Singh
Punjab, India

CONSULTANTS:
DESIGNERS:
McCULLOUGH MULVIN ARCHITECTS
16, Malabar Street
Dubai 2, United Arab Emirates
Email : info@mccloughmulvin.com
EXECUTIVE ARCHITECT:
DESIGNPLUS ASSOCIATES SERVICES PVT. LTD.
E-145, Ghazi Industrial Estate
Phase III New Delhi - 110020
Email : project@dpas.com
STRUCTURAL CONSULTANTS:
PRISTINE IDEAS CONSULTING ENGINEERS
C-225, Lower Ground Floor
Chittaranjan Park
New Delhi - 110018
Email : pristineideas@gmail.com
MEP CONSULTANT:
KANWAR KRISHAN ASSOCIATES PVT. LTD.
F-301, Loka Sana
New Delhi-110030
Email : kanwar@kka.com
LANDSCAPE CONSULTANT:
INTEGRAL DESIGNS
C-40, Anand Vihar
New Delhi- 110021
Email : info@integraldesigns.in

LEGEND:
1.F.F.L FINISHED FLOOR LEVEL (IN 1/4" = 1'-0")
2.T.O.S. TOP OF SLAB/STRUCTURE (IN 1/4" = 1'-0")
3.B.O.B. BOTTOM OF BEAM (IN 1/4" = 1'-0")
4.B.O.S. BOTTOM OF SLAB (IN 1/4" = 1'-0")
5.C.M.O. CLEAR MASONRY OPENING (IN 1/4" = 1'-0")
6.B.O.F.C. BOTTOM OF FALSE CEILING (IN 1/4" = 1'-0")
7.T.B.C. TO BE CONFIRMED (IN 1/4" = 1'-0")
8.A.A. ARCHITECTURAL DET./CLUSTER REARRANGE NUMBER
9.D. DOOR, W. WINDOW, RS. ROLLING SHUTTER, TYPE NUMBER
10.E.E. ELEVATION AND SECTION REFERENCE DRAWING NO.

Notes:
1. DO NOT SCALE THE DRAWING DIMENSIONS TO BE CHECKED ON SITE BEFORE ANY CONSTRUCTION.
2. THIS DRAWING IS TO BE READ IN CONJUNCTION WITH ALL RELEVANT ARCHITECTURAL, STRUCTURAL AND MEP SERVICES DRAWINGS. ANY DISCREPANCIES BETWEEN DRAWINGS TO BE IMMEDIATELY BROUGHT TO CONSULTANTS ATTENTION.

REV. NO.	DESCRIPTION	DATE	BY

TENDER DRAWING

Project
THAPAR UNIVERSITY
EXTENSION
PATIALA

Drawing Title
**BOYS HOSTEL
CANTEEN PLANS
(PHASE-1)**

Job Number

Scale
1:100

CAD file ref.

Date
SEP, 2015

Drawn by

Checked by

Approved by
PA

Drawing Number
THP/BH/A-150

Rev.
00