



TOTAL SET BACK EFFECTED AREA (1 + 2 + 3)
= 59.90 + 38.95 + 59.50
= 158.35 sq.mt.

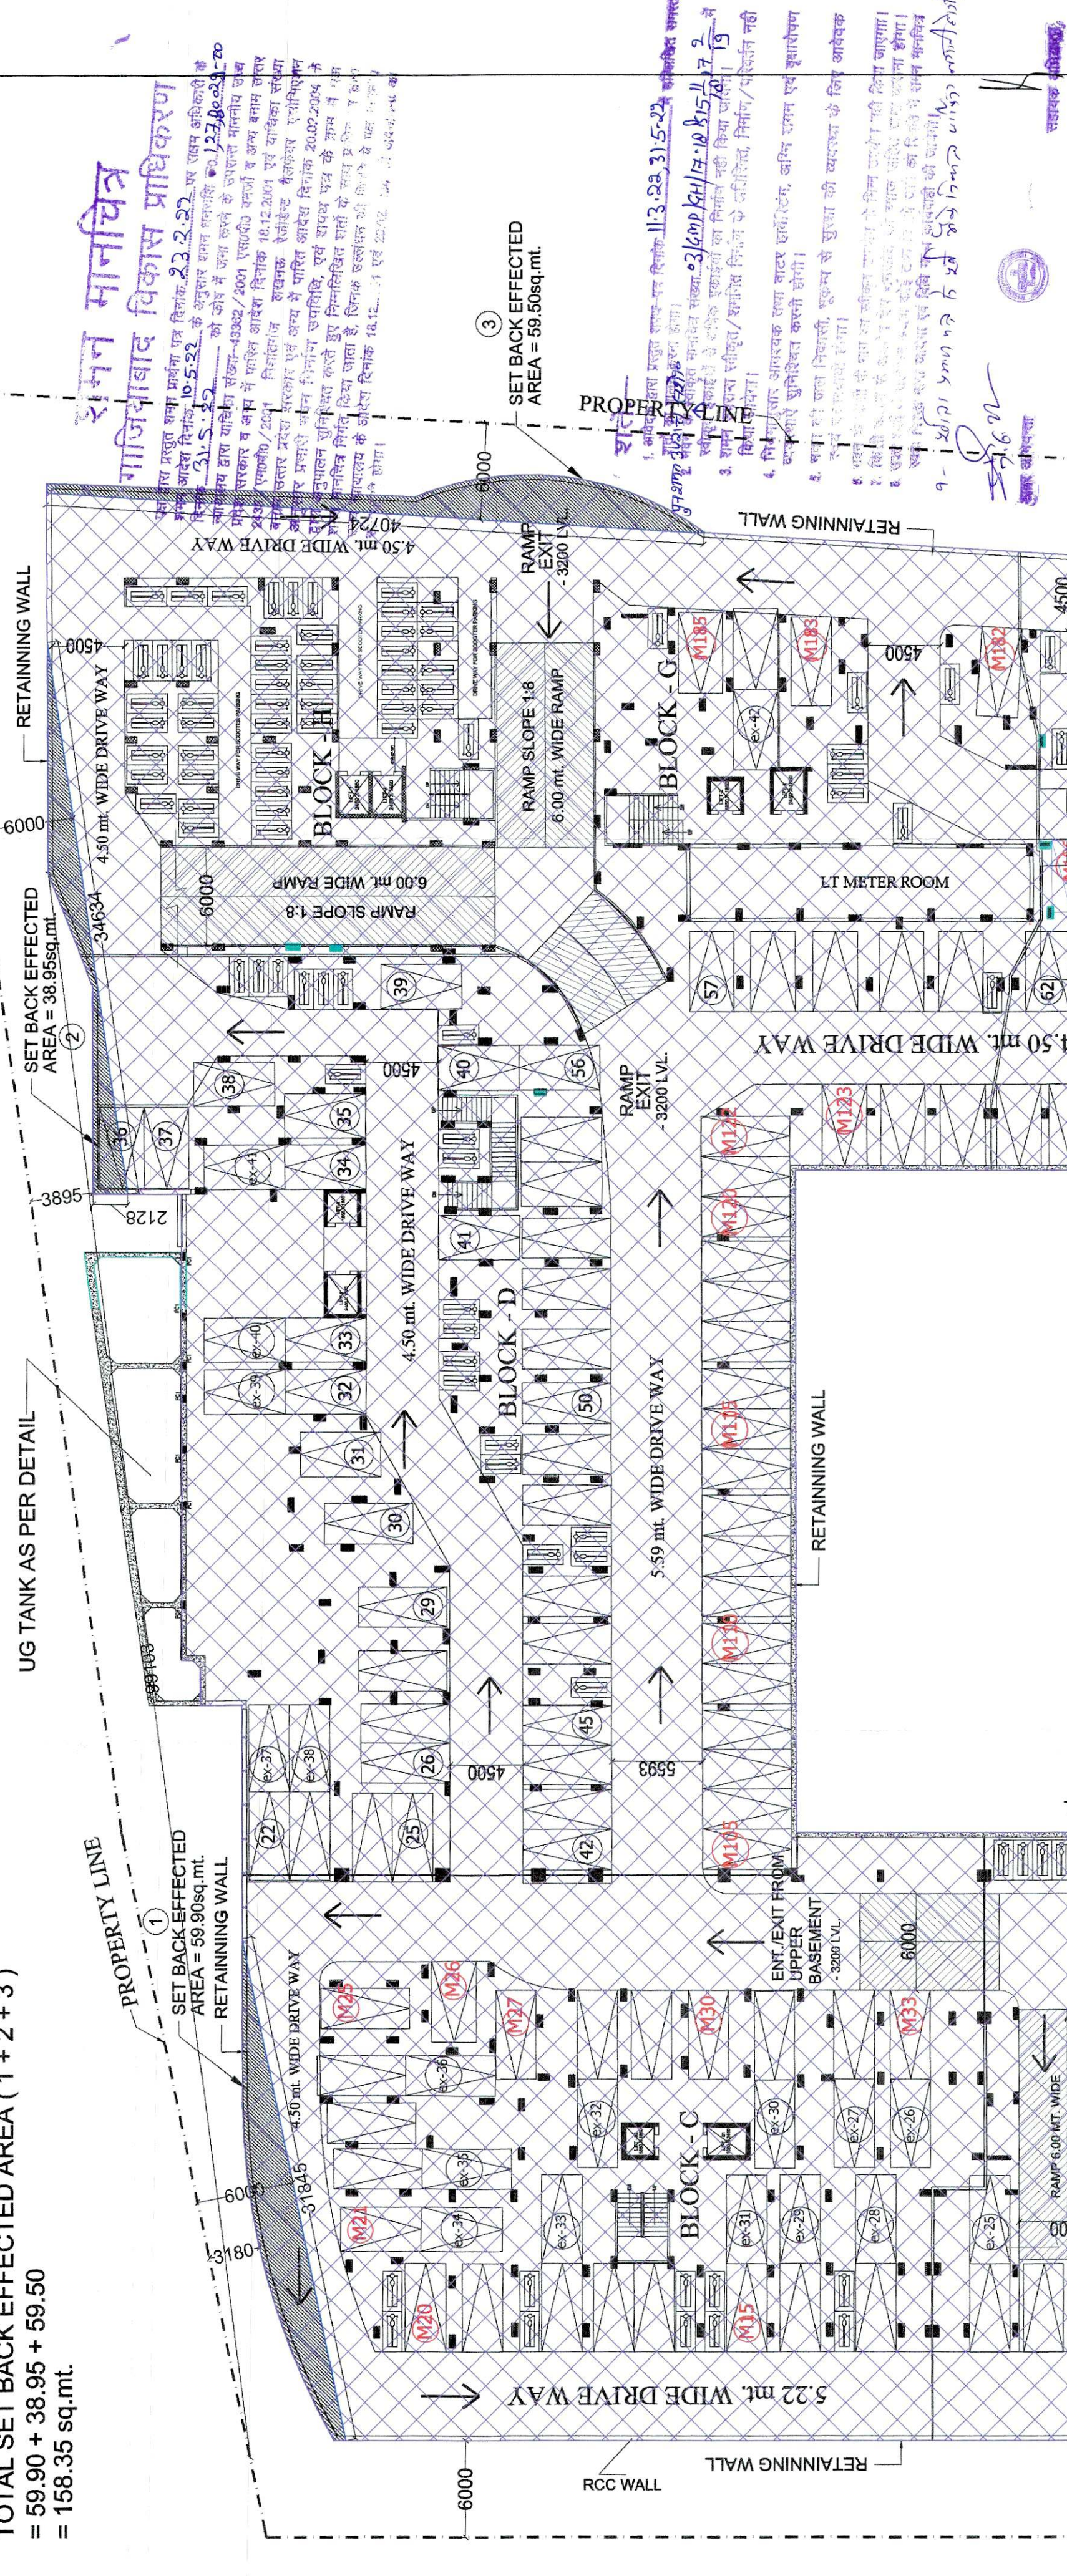

(above)
15% GREEN
(UNEXCAVATED AREA)

(above)
15% GREEN
(UNEXCAVATED AREA)

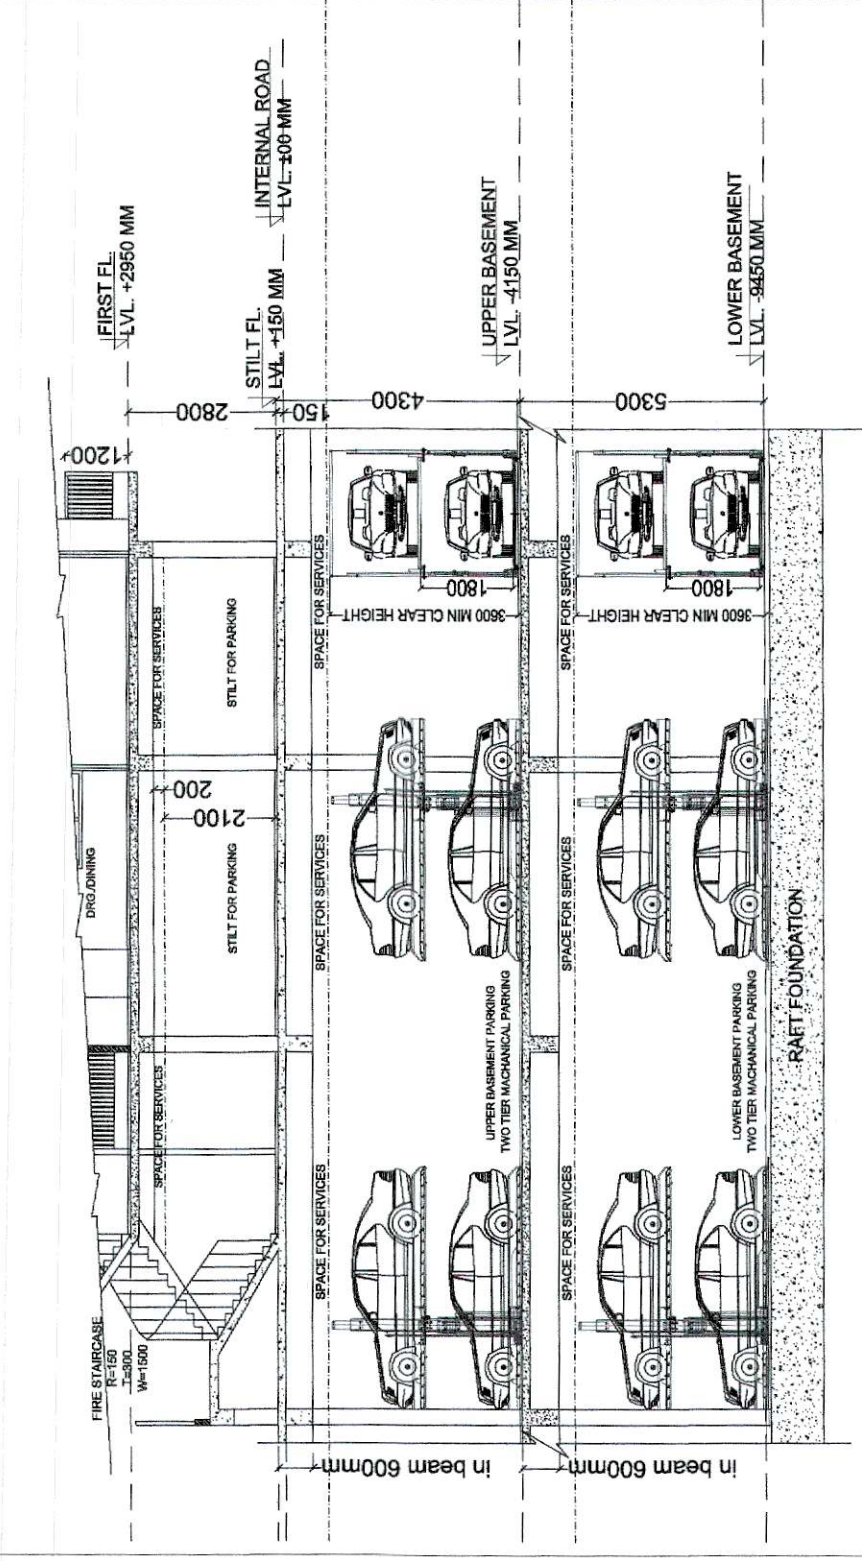

TYPICAL DETAIL SECTION OF MECHANICAL PARKING

UPPER BASEMENT PLAN

ALREADY COMPOUNDED
BASEMENT

PROJECT: COMPOUNDING DRAWING FOR GROUP HOUSING (PARADISE - II) AT KH. NO. -1005 to 1008 AT VILLAGE NOORNAGAR GHAZIABAD (U.P.)	
OWNER: M/s. HIGH END INFRA TECH (P.) LTD. DIRECTOR - Mr. P.C. GUPTA	DRAWING TITLE: UPPER BASEMENT PLAN
OWNER'S SIGN	ARCHITECT'S SIGN
ANU AGARWAL ARCHITECTS OFFICE: A-24 KAUSHAMBI GHAZIABAD (U.P.) PH-0120 - 4165716 - 4635716 - 4157506 E-MAIL: anu.agarwal@gmail.com	
SCALE N.T.S.	DATE
DESIGN BY	CHECKED BY
DRG. No. CD-02	