
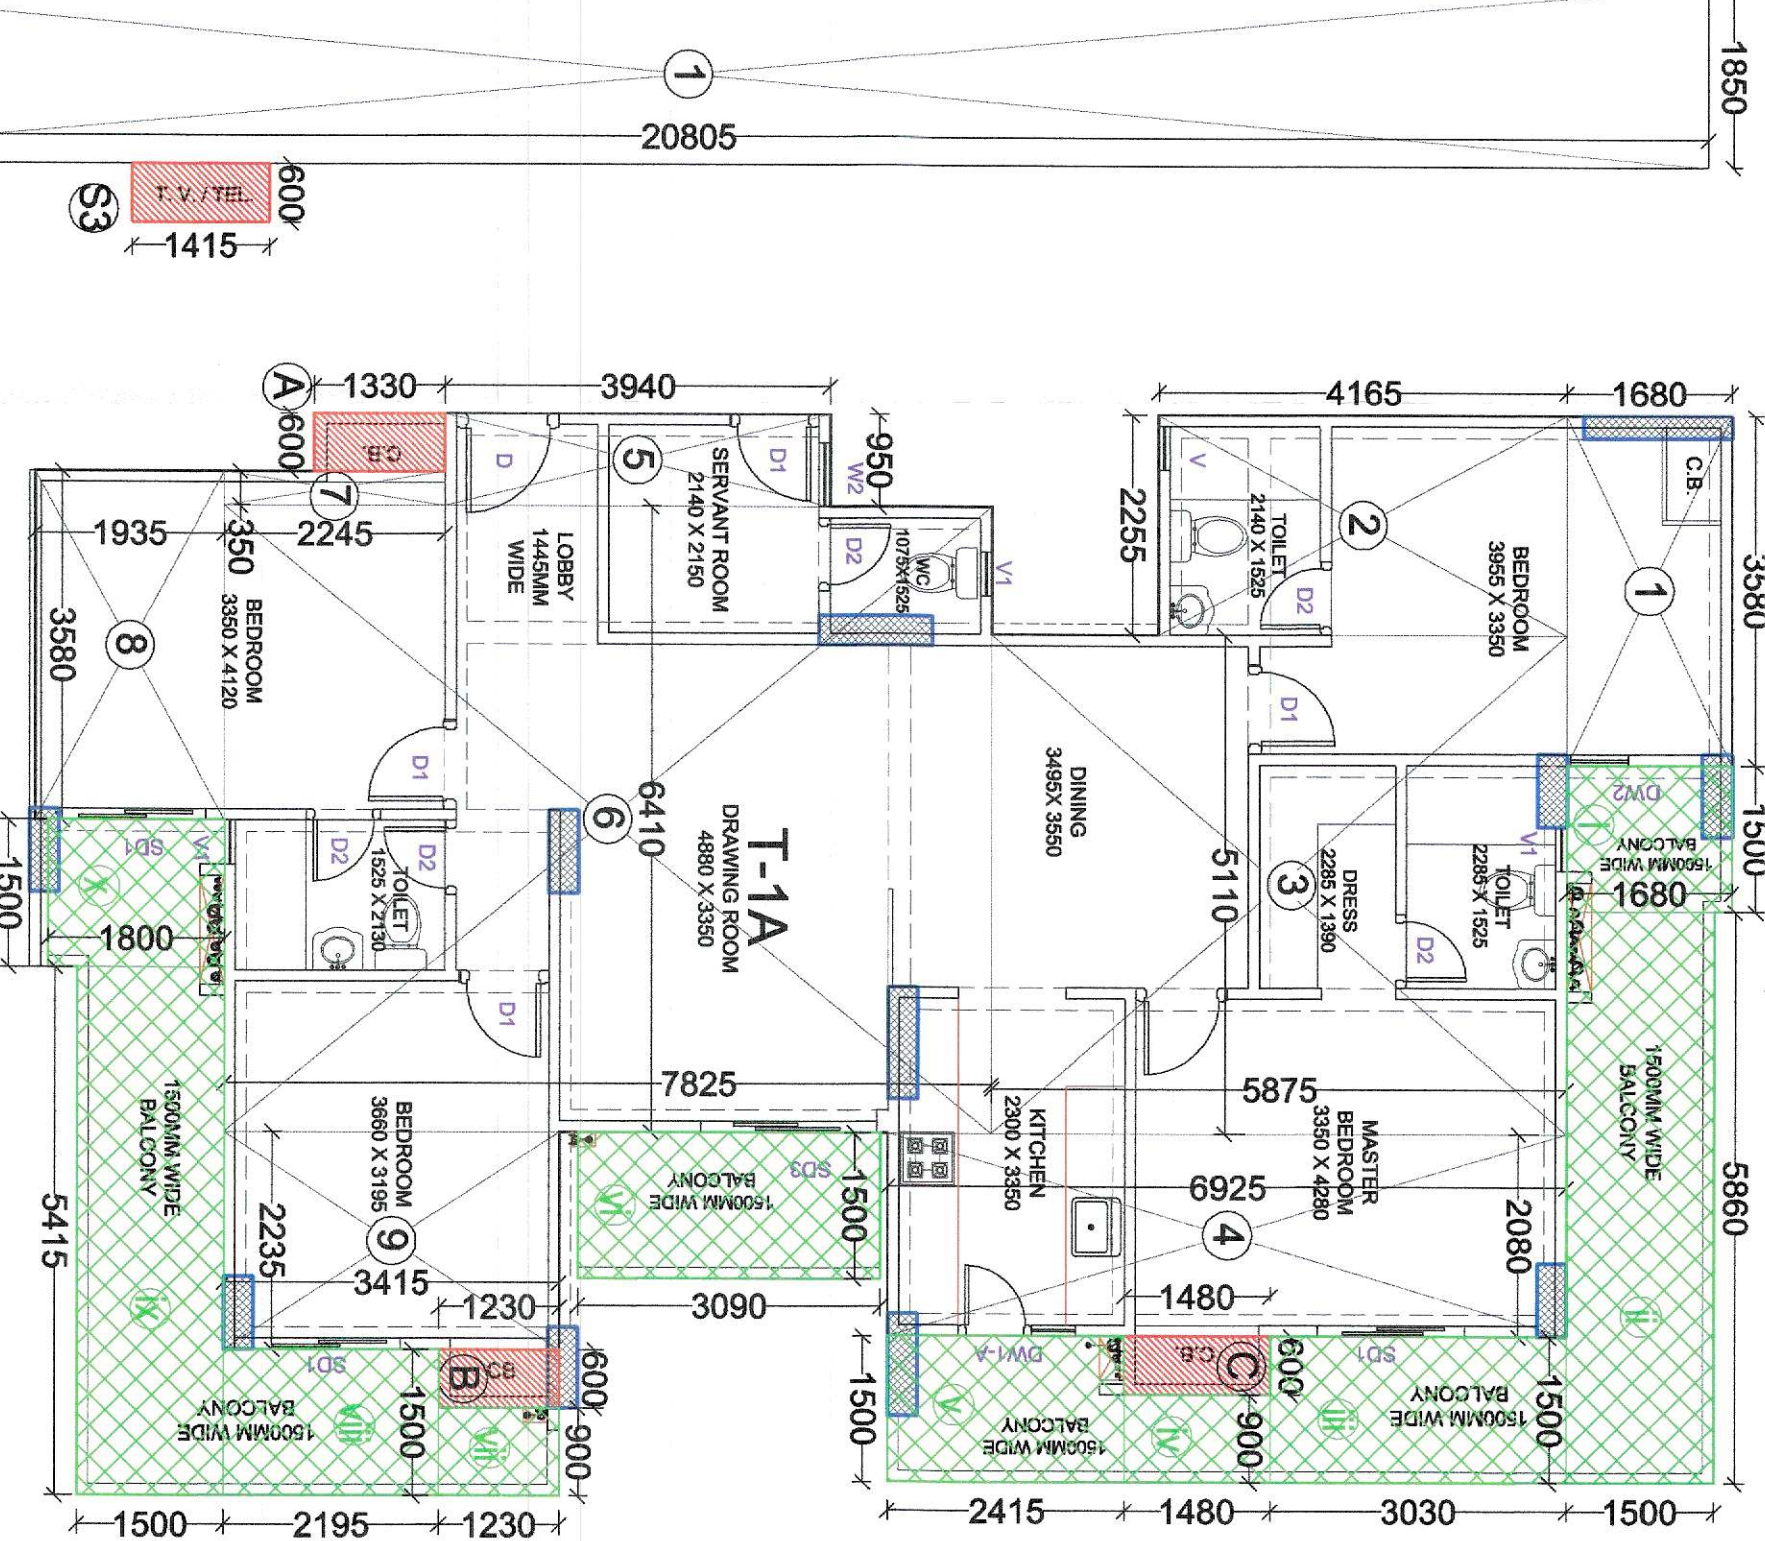
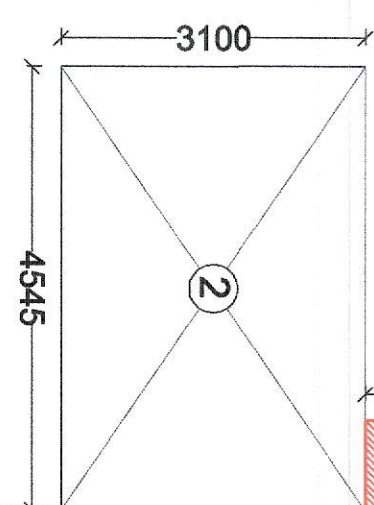
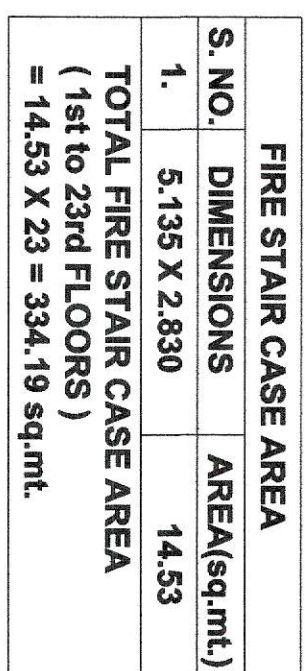
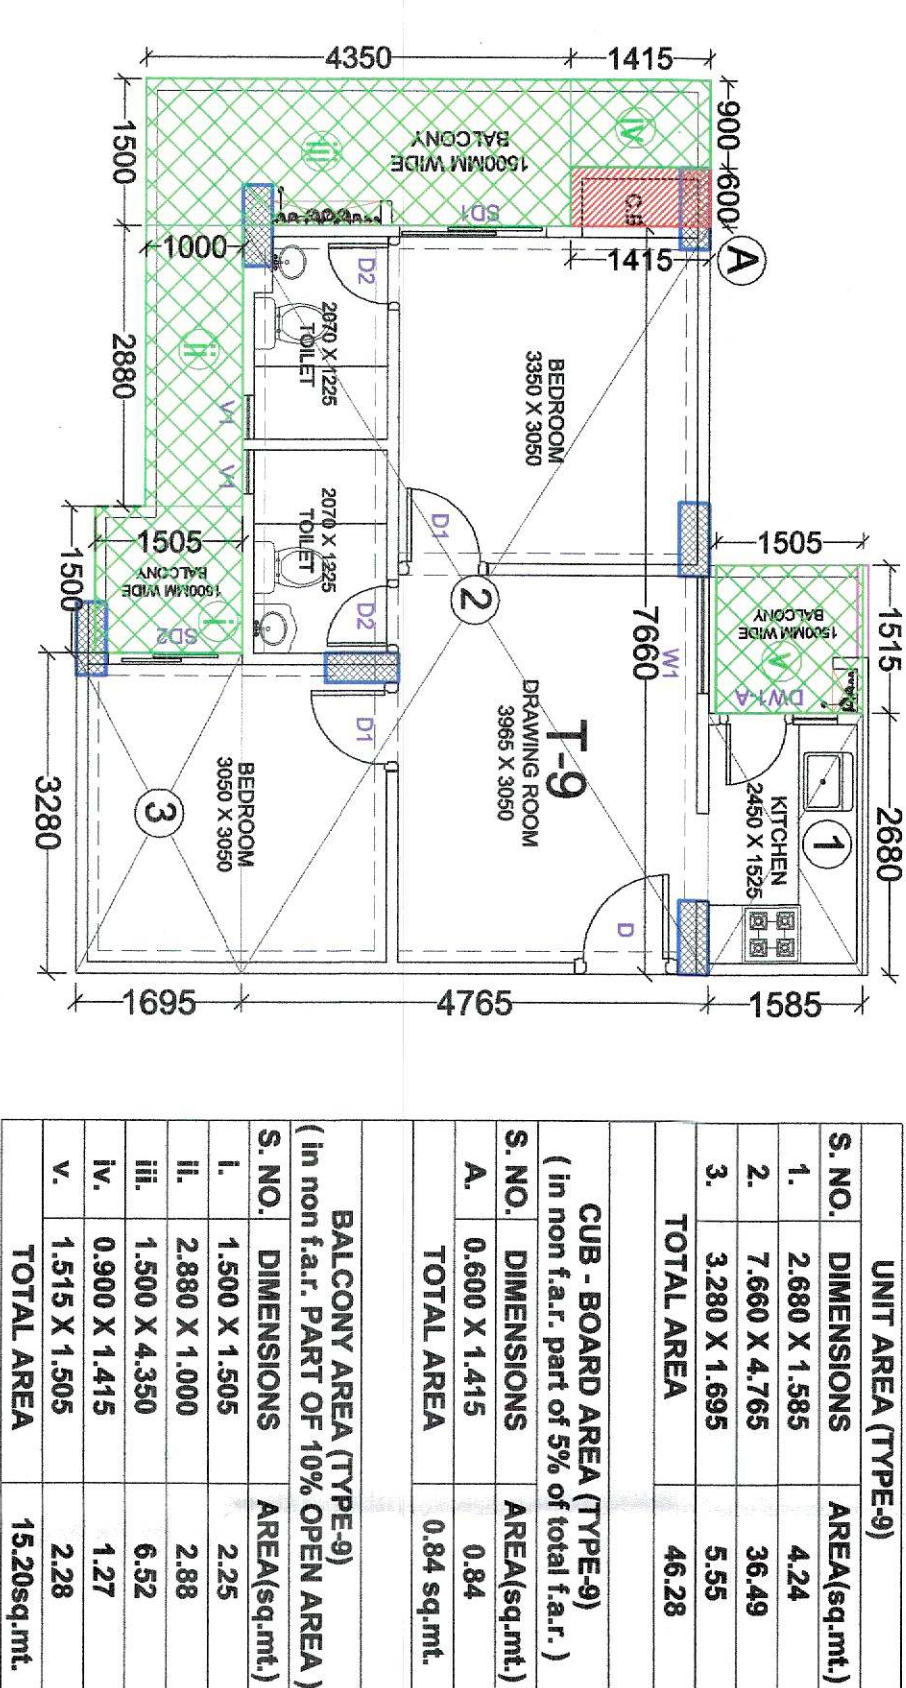


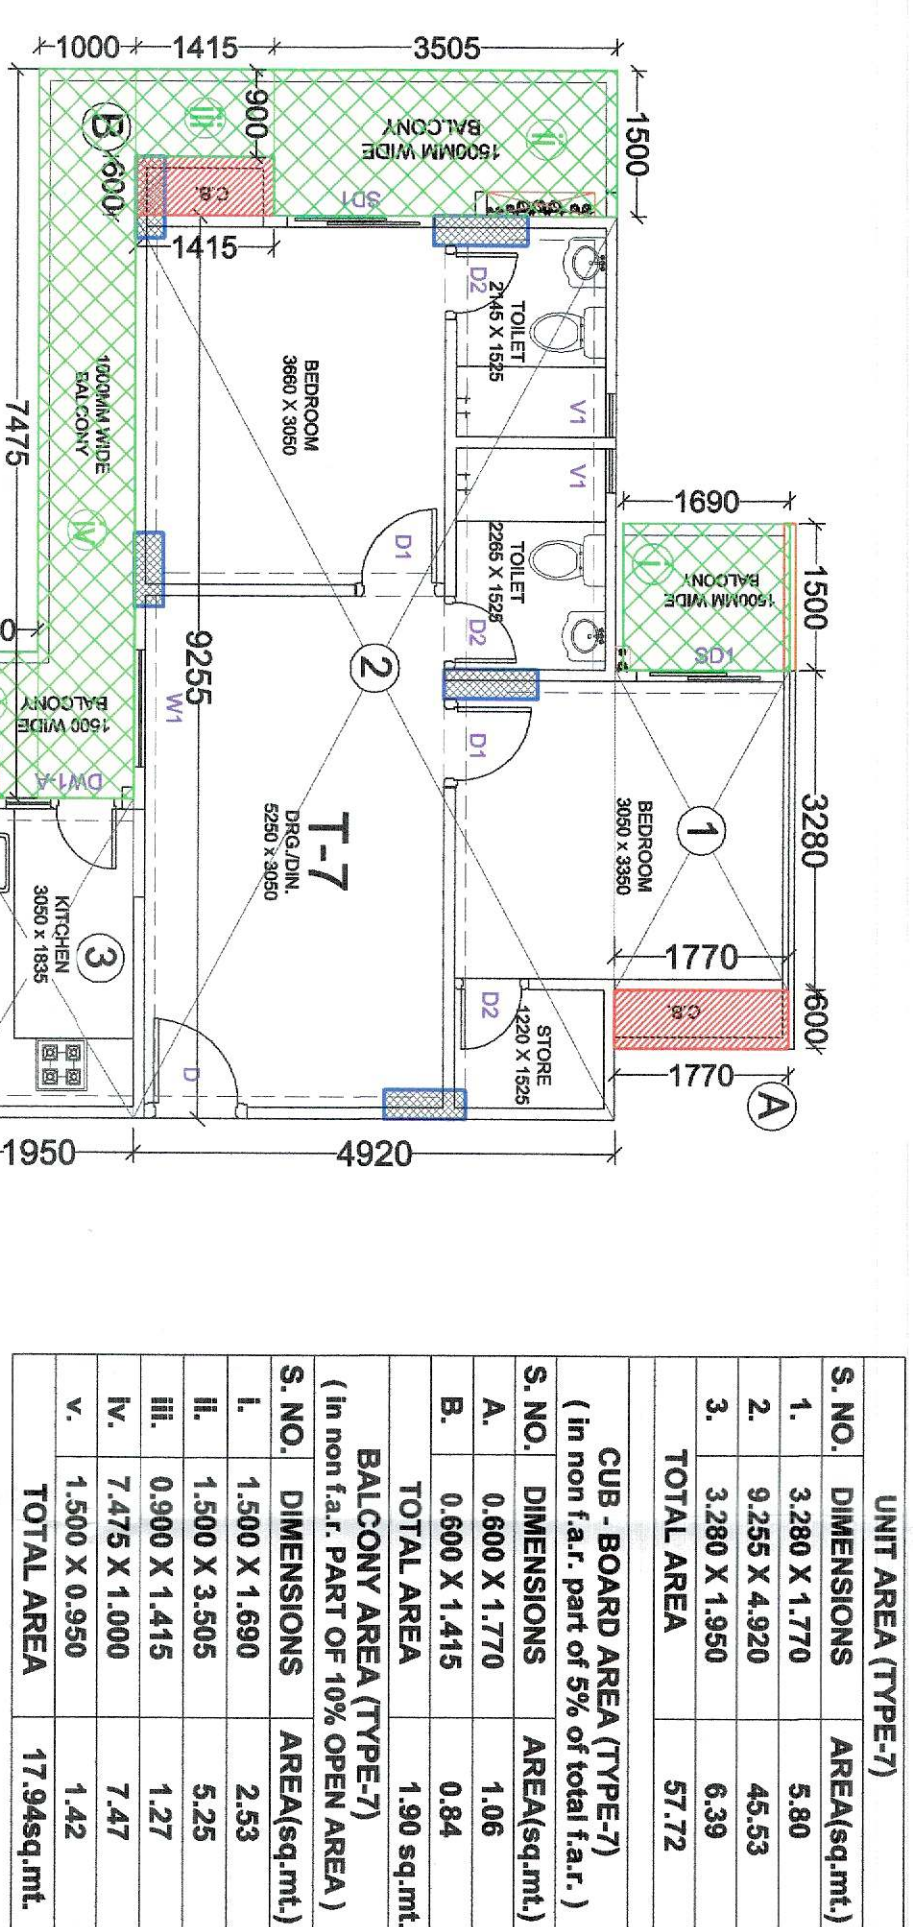

LIFT - LOBBY AREA (in non f.a.r. part of 5% of total f.a.r.)	
S.NO.	DIMENSIONS AREA(sq.mt.)
A.	1,530 X 4.475 9.90
TOTAL AREA 9.90 sq.mt.	

SERVICE SHAFT AREA (in non f.a.r. part of 5% of total f.a.r.)	
S.NO.	DIMENSIONS AREA(sq.mt.)
S1.	0.600 X 1.285 0.77
S2.	0.600 X 1.310 0.78
S3.	0.600 X 1.415 0.84
S4.	0.925 X 1.665 1.54
TOTAL AREA 3.93 sq.mt.	

CIRCULATION AREA		
S. NO.	DIMENSIONS	AREA(sq.mt)
1.	1.850 X 20.805	38.48
2.	4.545 X 3.100	14.08
3.	2.495 X 2.195	5.47
4.	0.115 X 0.555	0.06
5.	2.520 X 10.140	25.55
6.	2.010 X 4.220	8.48
7.	1.850 X 18.375	33.99
TOTAL AREA		126.11

LESS:- LIFT LOBBY AREA
= Circulation area - lift lobby area
= 126.11 - 9.90
= 116.21 Sq.mt.

[illegible]

1850

1850

TOTAL CUB - BOARD AREA (in non far. PART OF 5% OF TOTAL F.A.R.)			
TYPE - 1A	2.40sq.mnt. X 02 = 4.80	X	23th floor 110.40sq.mnt.
TYPE - 5	2.22sq.mnt. X 02 = 4.44	X	23th floor 102.12sq.mnt.
TYPE - 7	1.90sq.mnt. X 02 = 3.80	X	23th floor 87.40sq.mnt.
TYPE - 8	1.81sq.mnt. X 02 = 3.62	X	23th floor 83.26sq.mnt.
TYPE - 9	0.84sq.mnt. X 02 = 1.68	X	23th floor 83.64sq.mnt.
18.34sq.mnt. area in 1 floor			
TOTAL CUB - BOARD AREA			421.82sq.mnt.

TOTAL BALCONY AREA (in non far. PART OF 10% OPEN AREA)	
TYPE - 1A	40.37sq.mnt. X 02 = 80.74
TYPE - 5	15.29sq.mnt. X 02 = 30.58
TYPE - 7	17.94sq.mnt. X 02 = 35.88
TYPE - 8	14.86sq.mnt. X 02 = 29.72
TYPE - 9	15.20sq.mnt. X 02 = 30.40
TOTAL EXISTING BALCONY AREA	
207.32sq.mnt.	