



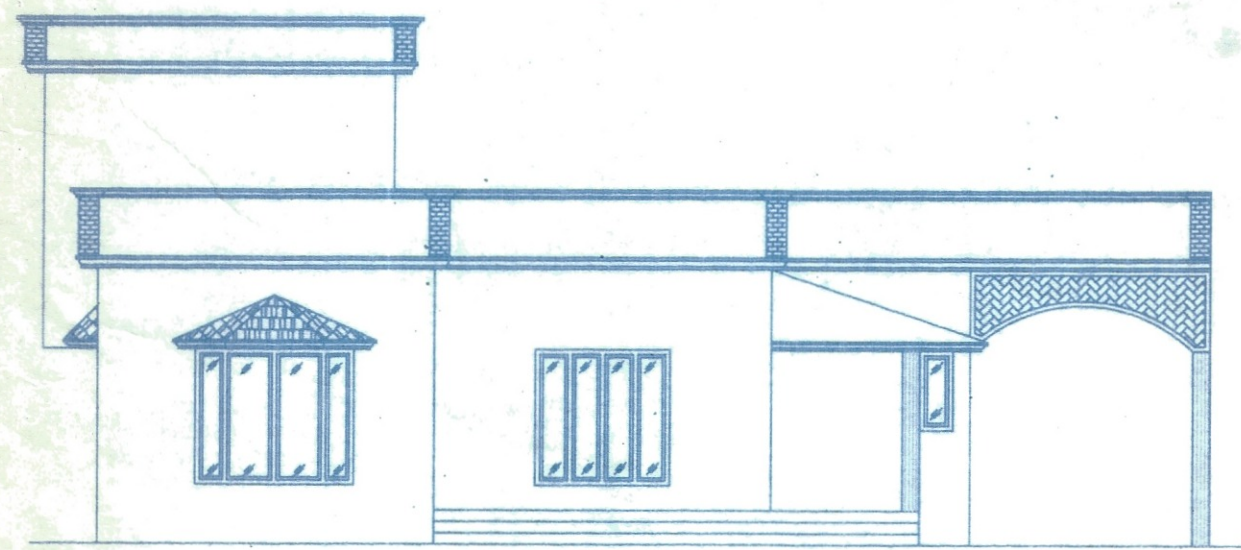

FRONT ELEVATION




RIGHT SIDE ELEVATION

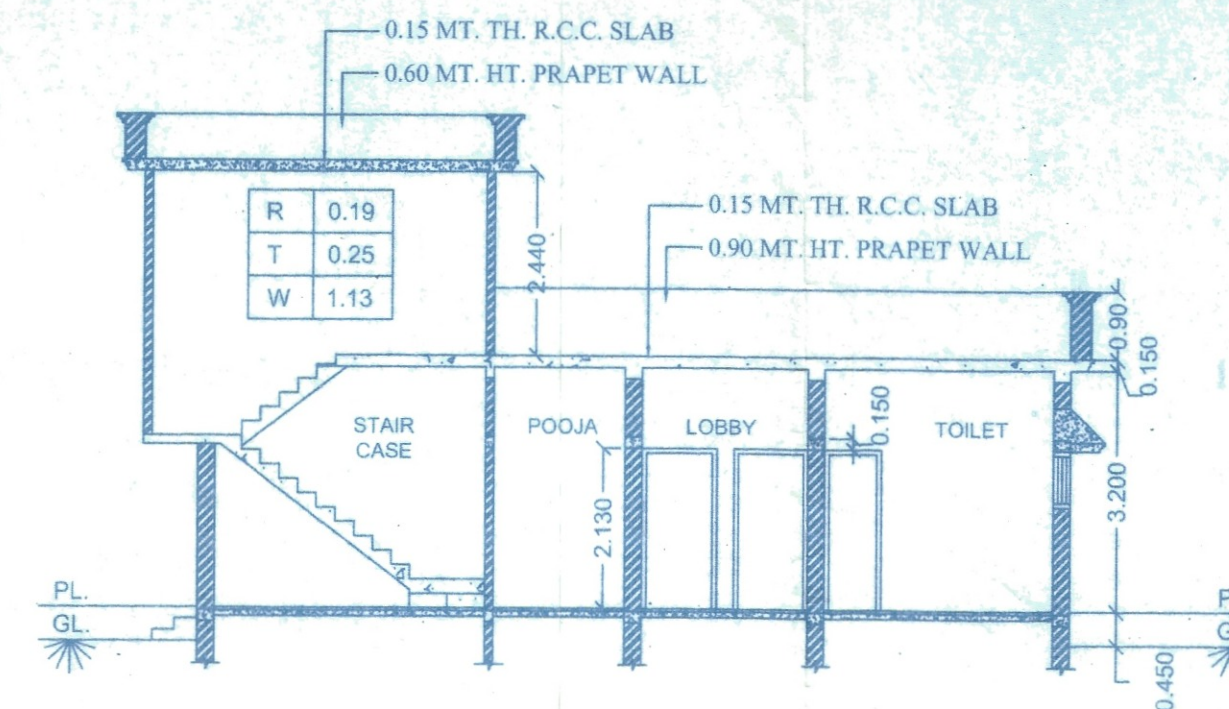


SECTION AT A-A




LOCATION IN MASTER PLAN

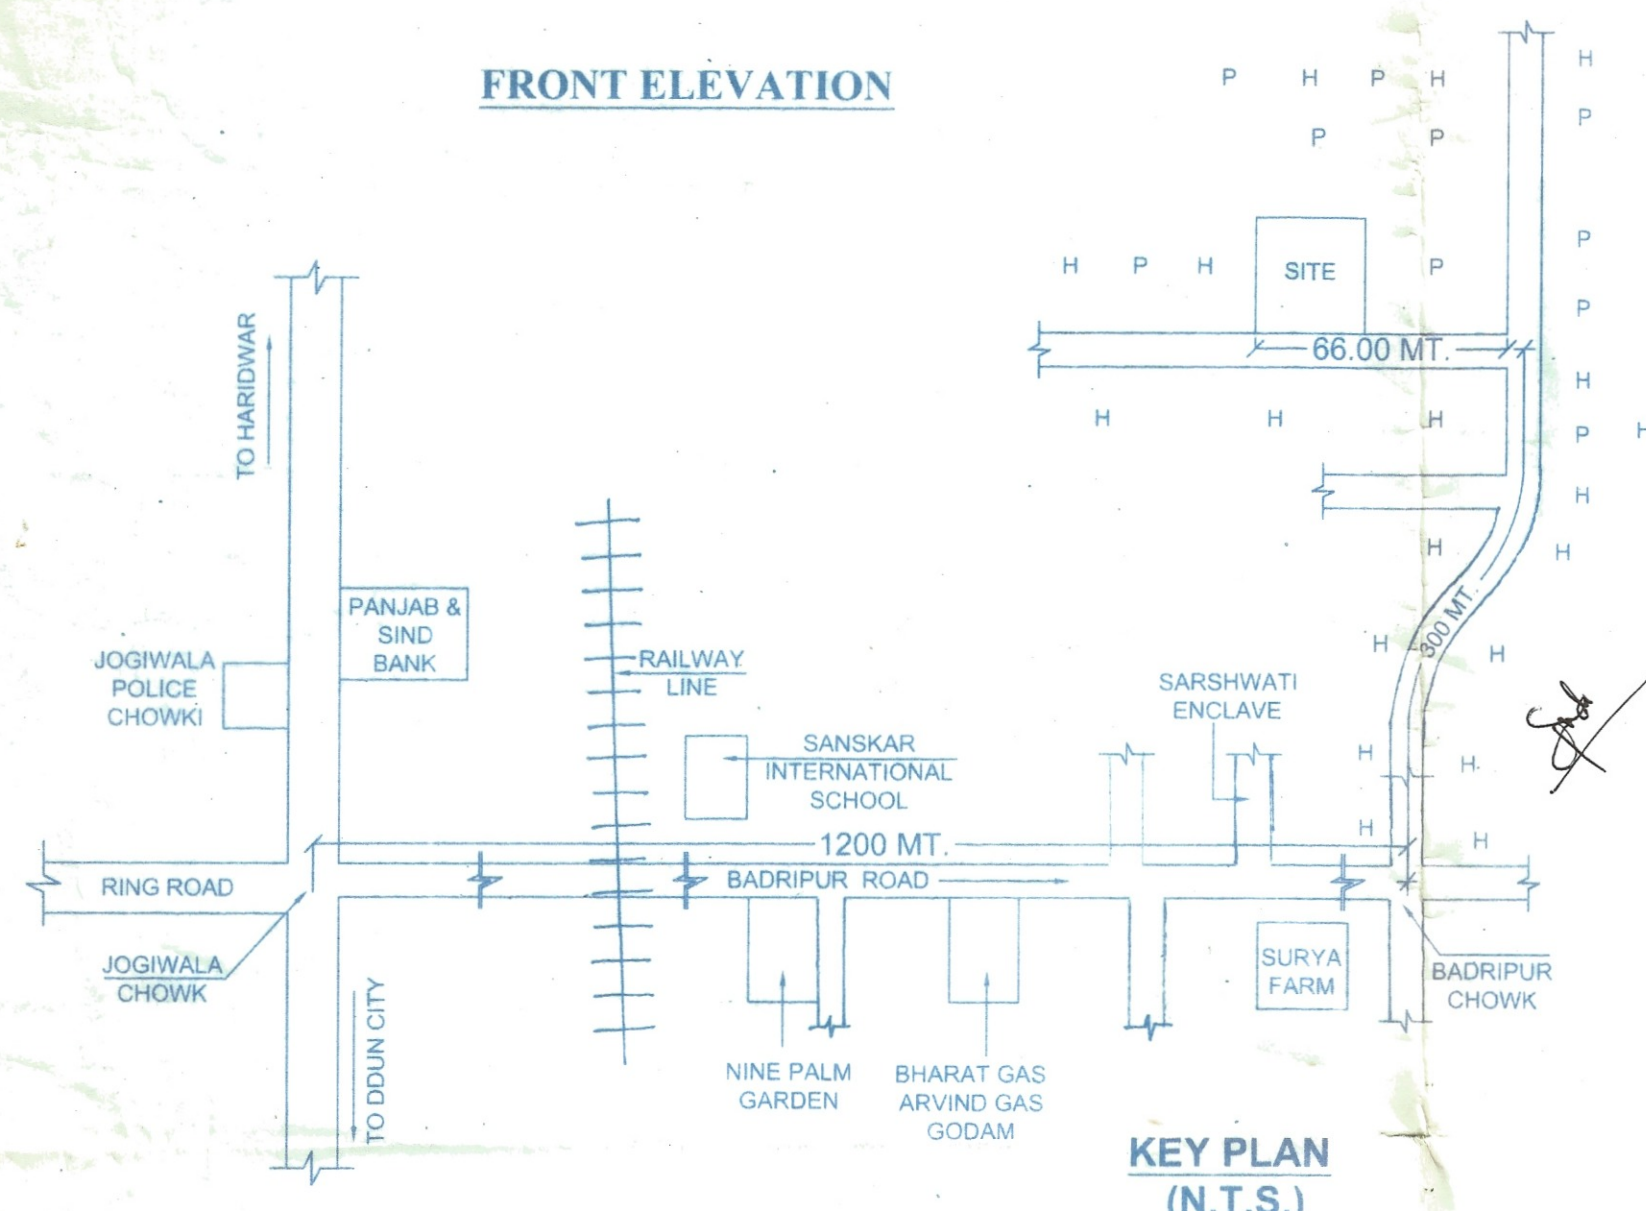

KEY PLAN (N.T.S.)

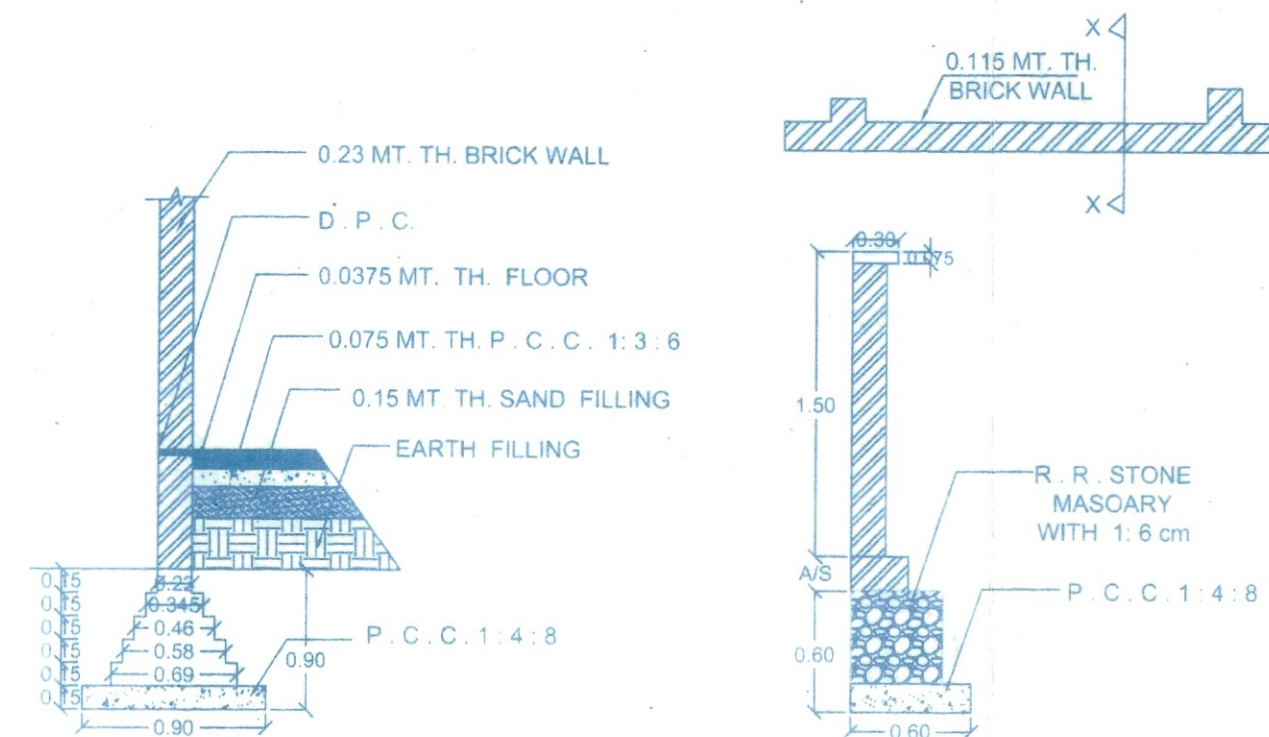


DETAIL - OF FOUNDATION

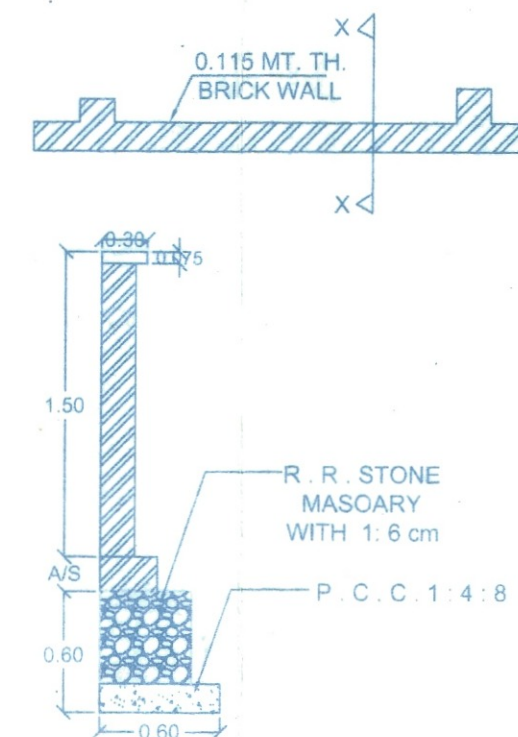


DETAIL OF BOUNDARY WALL


R	0.19
T	0.25
W	1.00

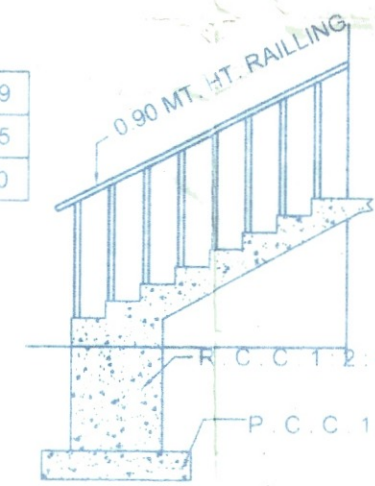


DETAIL OF STAIR (NOT TO SCALE)

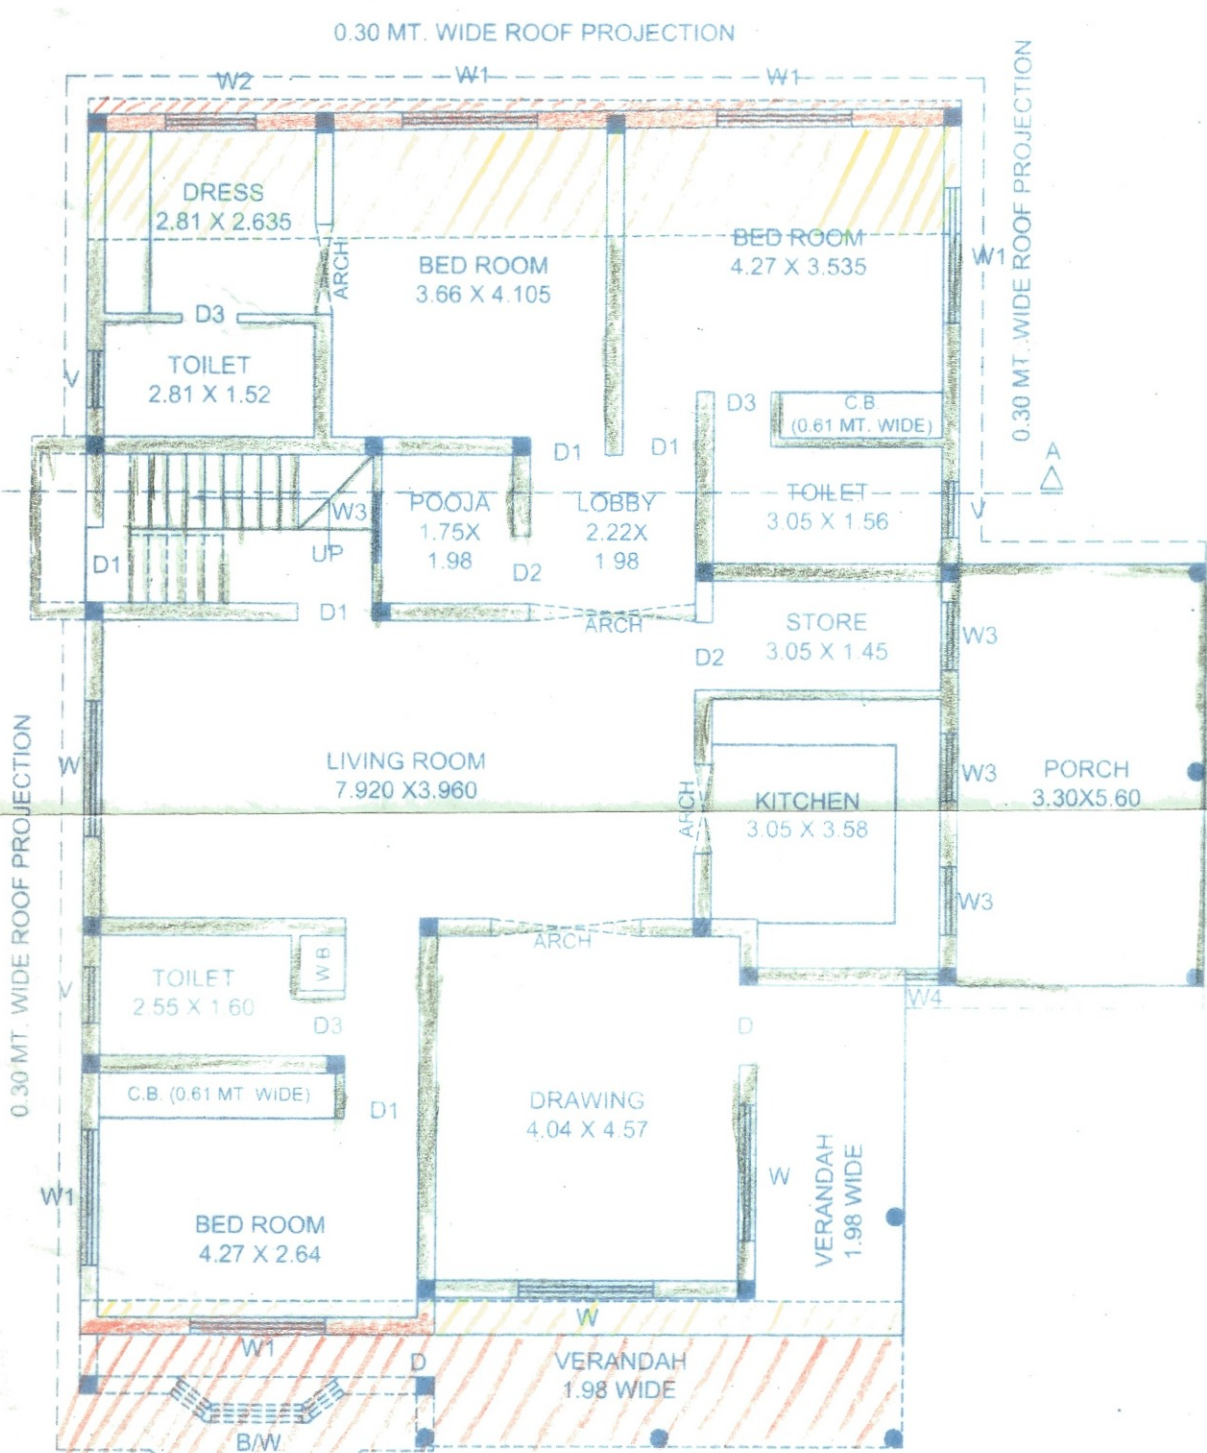

EXT GROUND FLOOR PLAN

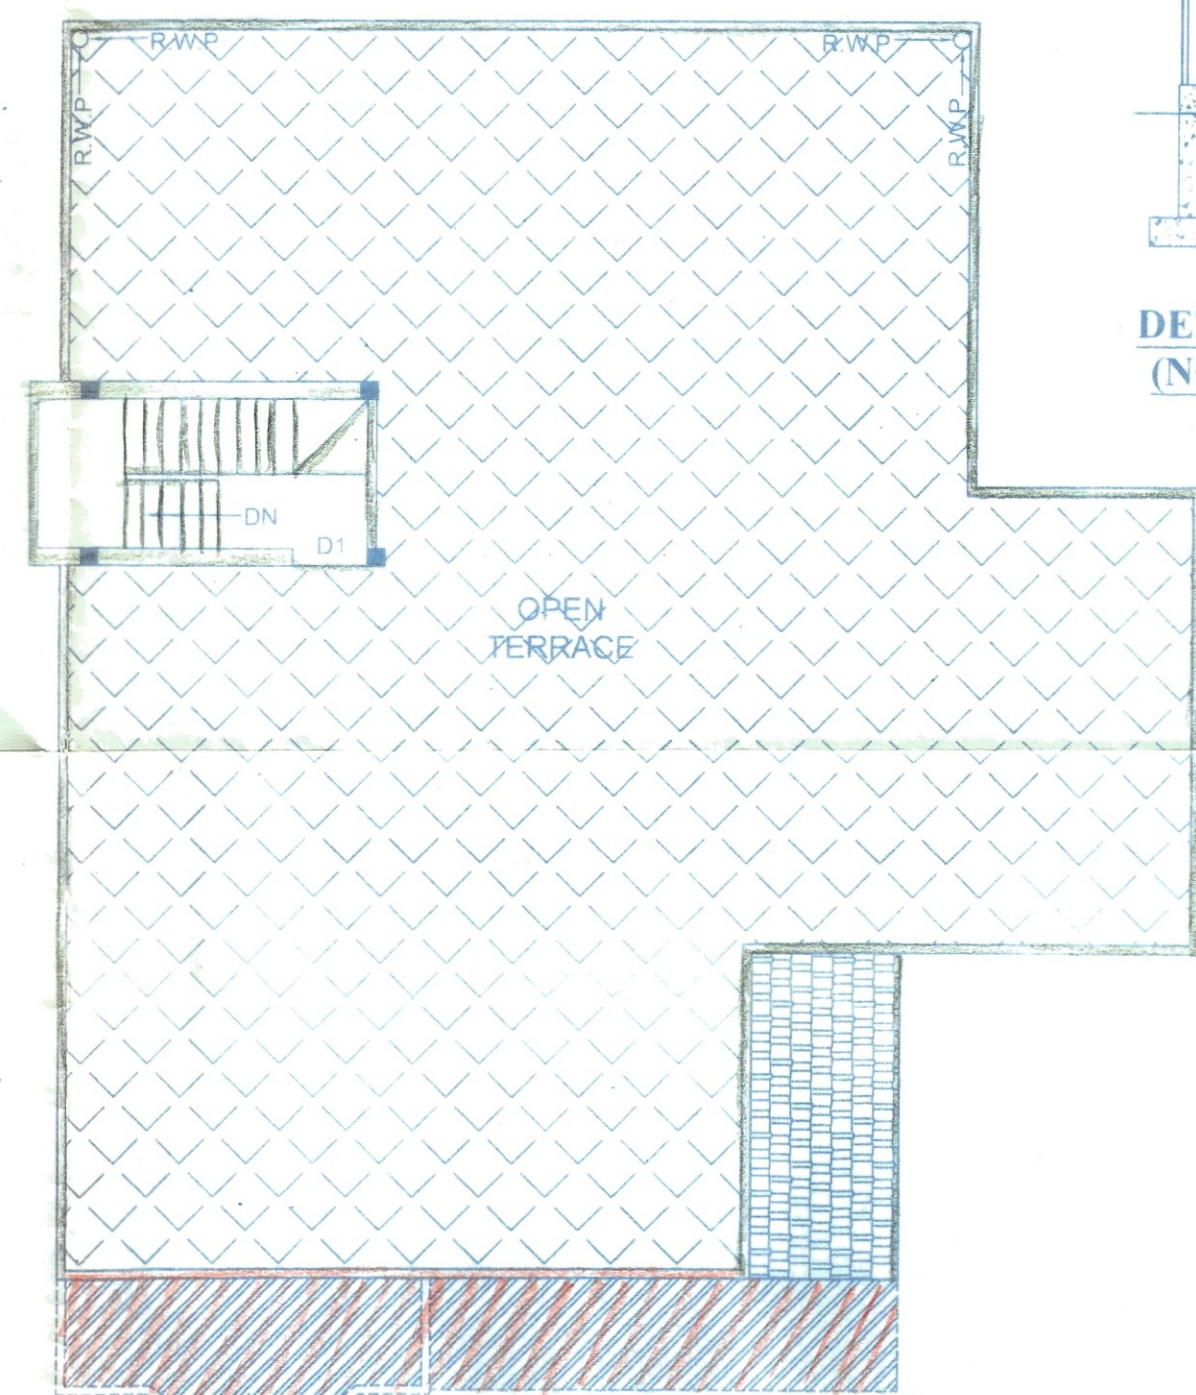

TERRACE PLAN SCALE - 1:100

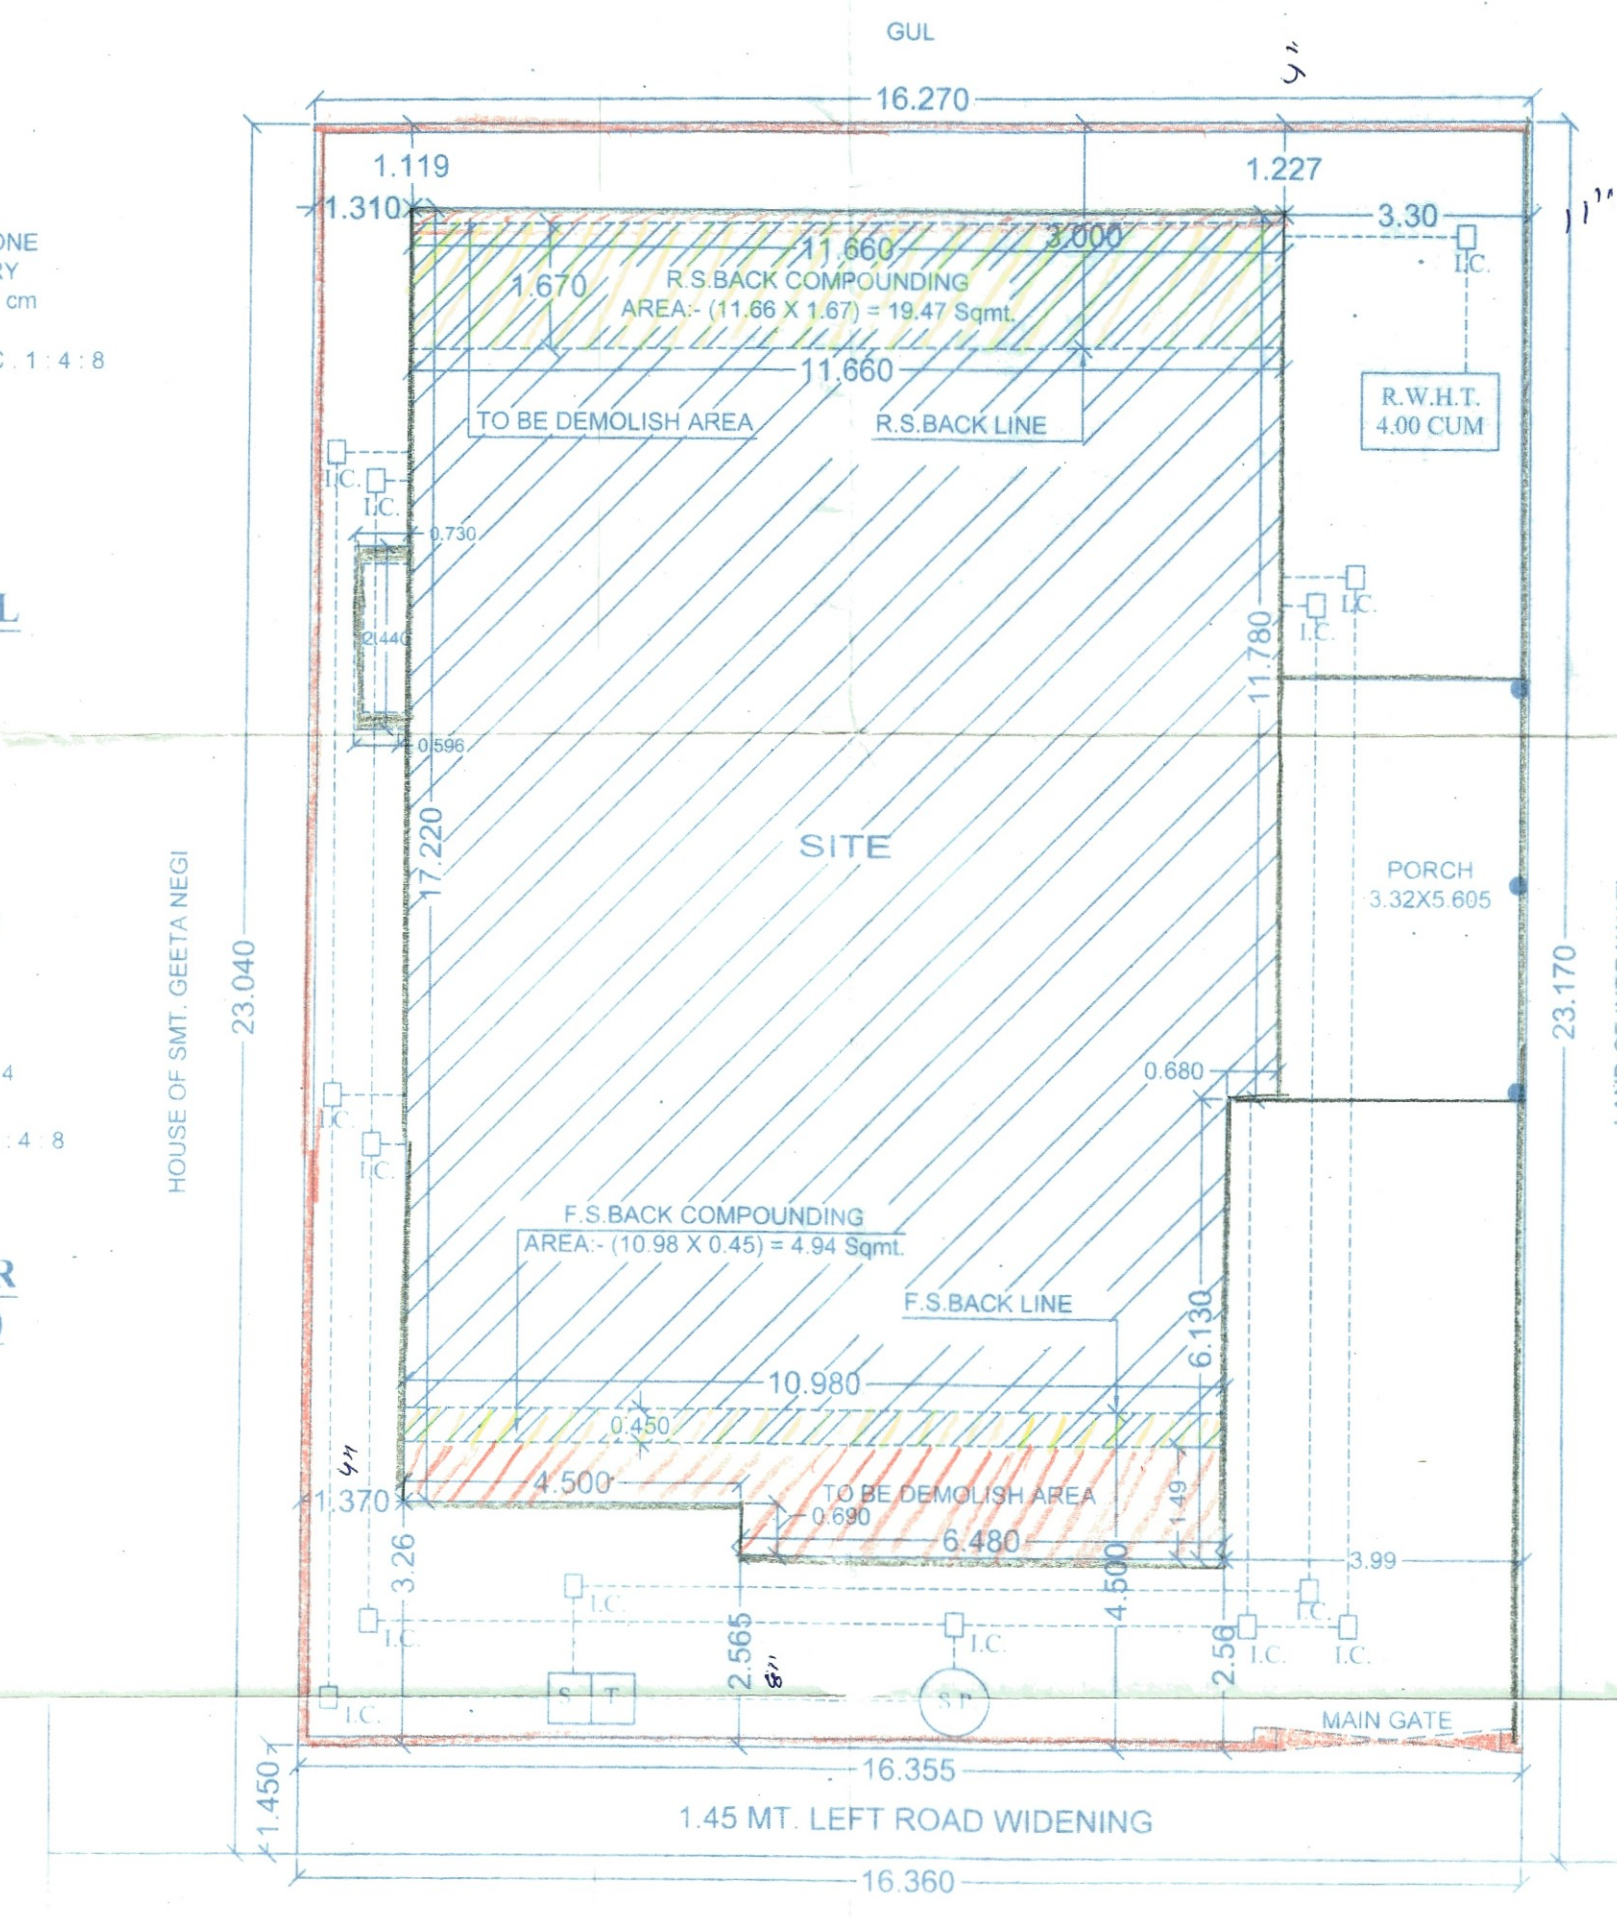

SITE PLAN SCALE - 1:100

SEAL & STAMP

मानचित्र में लाल रंग (रेड) में प्रदर्शित भूजा में स्थित ग्रामपंचायत परमाणु में स्थित है।

R-0579/53/3 24/2/16

प्रमाणित।

महोदय

न. के. सिंह

न. के. सिंह

न. के. सिंह

JOB TITLE

COMPO. / EXISTING G.F. RESIDENTIAL BUILDING PLAN FOR SH. RAVINDRA SINGH GUSAIN S/O SH. HUKAM SINGH GUSAIN IN KH. NO.- 500, SITUATED AT MAUZA - BADRIPUR, PARGANA- PARWA DOON, DISTT.- DEHRADUN (U.K.)

STATEMENT OF AREA	SQM
TOTAL PLOT AREA	376.33 Sqmt.
ROAD WIDENING AREA	23.72 Sqmt.
NET PLOT AREA	352.61 Sqmt.
EXISTING PERMISSIBLE COMPOUNDING GROUND FLOOR AREA	162.10 Sqmt.
F.S. BACK COMPOUNDING AREA (G.F.)	4.94 Sqmt.
R.S. BACK COMPOUNDING AREA (G.F.)	19.47 Sqmt.
TOTAL GROUND FLOOR AREA	186.51 Sqmt.
OPEN AREA	166.10 Sqmt.
GROUND COVERAGE	52.89 %
F.A.R.	0.53
TO BE DEMOLISH AREA (G.F.)	15.04 Sqmt.

SCHEDULE OF DOOR WINDOW	TYPE	SIZE	DESCRIPTION
D	1.06 X 2.13	DOOR	
D1	1.00 X 2.13	"	
D2	0.90 X 2.13	"	
D3	0.75 X 2.13	"	
B/W	3.00 X 1.80	BAY WINDOW	
W	1.80 X 1.80	WINDOW	
W1	1.50 X 1.20	"	
W2	1.20 X 1.06	"	
W3	0.90 X 1.06	"	
V	0.75 X 0.75	VENTILATOR	

REFERENCE

RAIN HARVESTING TANK = R.T.

SEWER LINE = S.L.

SEPTIC TANK = S.T.

SOAK PIT = S.P.

MAN HOLES AS SHOWN IN EXISTING WORK SHOWN IN PROPOSED WORK SHOWN IN COMPOUNDING WORK SHOWN IN DEMOLISH WORK SHOWN IN

EXISTING WORK SHOWN IN PROPOSED WORK SHOWN IN COMPOUNDING WORK SHOWN IN DEMOLISH WORK SHOWN IN

SIGNATURE OF APPLICANT

SIGNATURE OF ARCHITECT

CERTIFIED THAT the building plans submitted for approval satisfy the safety requirements as stipulated in Annexure-II and the information given is actually correct to the best of our knowledge and understanding.

2-The structural design including safety from natural hazards has been prepared by duly qualified structural engineer at least B.E (CIVIL) or equivalent

PANKAJ BHATT
L.S. NO. 5812
M.D.A. APPROVED
4-PRAGATI VIHAR
DHARAMPUR-DEHRADUN