

NEIGHBOURING PLOT

NEIGHBOURING PLOT

NEIGHBOURING PLOT

NOTES

- * THIS DRAWING IS THE PROPERTY OF E F N R A CONSULTANTS AND IS NOT TO BE USED FOR ANY PURPOSE OTHER THAN WHICH IT IS ISSUED.
- * THIS DRAWING IS NOT TO BE REPRODUCED, TRACED OR COPIED WITHOUT THE PRIOR PERMISSION OF THE ARCHITECT.
- * ALL DIMENSIONS MUST BE VAUATED AT THE SITE BEFORE COMMENCEMENT OF WORK.
- * ALL WRITTEN DIMENSIONS ARE TO BE FOLLOWED AND THE DRAWING IS NOT TO BE SCALED.
- * ANY DISCREPANCIES FOUND IN THE DRAWING SHALL BE BROUGHT TO THE NOTICE OF THE ARCHITECT IMMEDIATELY.
- * THE SOLE COPYRIGHT FOR THIS PLAN LIES WITH E F N R A CONSULTANTS. REUSE OF THIS DRAWING OR COPYRIGHT INFRINGEMENT IS LIABLE FOR STRICT LEGAL ACTION.

NOTE

- ALL FLOOR SHALL HAVE PROVISION FOR FIRE SAFETY IN THE FORM OF COLUMN.
- 1. FIRE ALARM SYSTEM AS PRESCRIBE IN NBC 2005.
- 2. FIRE FIGHTING SYSTEM WITH WET RISER AND HYDRANT SYSTEM AS PRESCRIBE IN NBC 2005.
- 3. SPRINKLER SYSTEM ON ALL THE FLOOR, IN ALL THE AREA AS PER NBC 2005.
- EVERY SHAFT PROJECT: OUTWARD IS 600 MM DEEP.
- ALL THE DIMENSIONS ARE IN MM UNLESS SPECIFIED.

AREA CALCULATION

PERMISSIBLE
PLOT AREA = 7123.9 SQM
F.A.R = 10685.85 SQM
GROUND COVER = 2833.60 SQM

ACHIVED
GROUND COVER = 2819.67 SQM
F.A.R = 10667.93 SQM

FLOOR	COVERED AREA	AREA UNDER F.A.R
BASEMENT FLOOR	3436.79	-
STILT FLOOR	2880.53	-
GROUND FLOOR	2819.67	2819.67
FIRST FLOOR	2767.57	2767.57
SECOND FLOOR	2461.76	2461.76
SERVICE FLOOR	2524.51	167.84 (COVER AREA)
THIRD FLOOR	2461.76	2451.09
TOT. COVERED F.A.R		10667.93 sq. mts

LEGENDS

- 2500 RCC RAIN WATER PIPE
- 2000 SOIL WATER PIPE
- 1500 FIRE RING MAIN
- 800 GARDEN HYDRANT RING
- GH GARDEN HYDRANT
- YH YARD HYDRANT
- CATCH BASIN 450 X450
- MANHOLE 900X800

CONSULTANTS:

E F N R A CONSULTANTS
22, GYAN KUNJ, LAXMI NAGAR
NEW DELHI- 110092

PROJECT:

AYURSUNDRA HEALTH CARE PVT. LTD
BHABANANDA PATH
OPP DELHI PUBLIC SCHOOL
AHOM GAON
GUWAHATI: 781035

DIRECTION:



SCALE:

1:150

DATE:

10.03.2010

ARCHITECT:

DRG. NO:


AR-S-01

DRG. TITLE:

SITE PLAN

Approved by
[Signature]
[Signature]
[Signature]

NEIGHBOURING PLOT

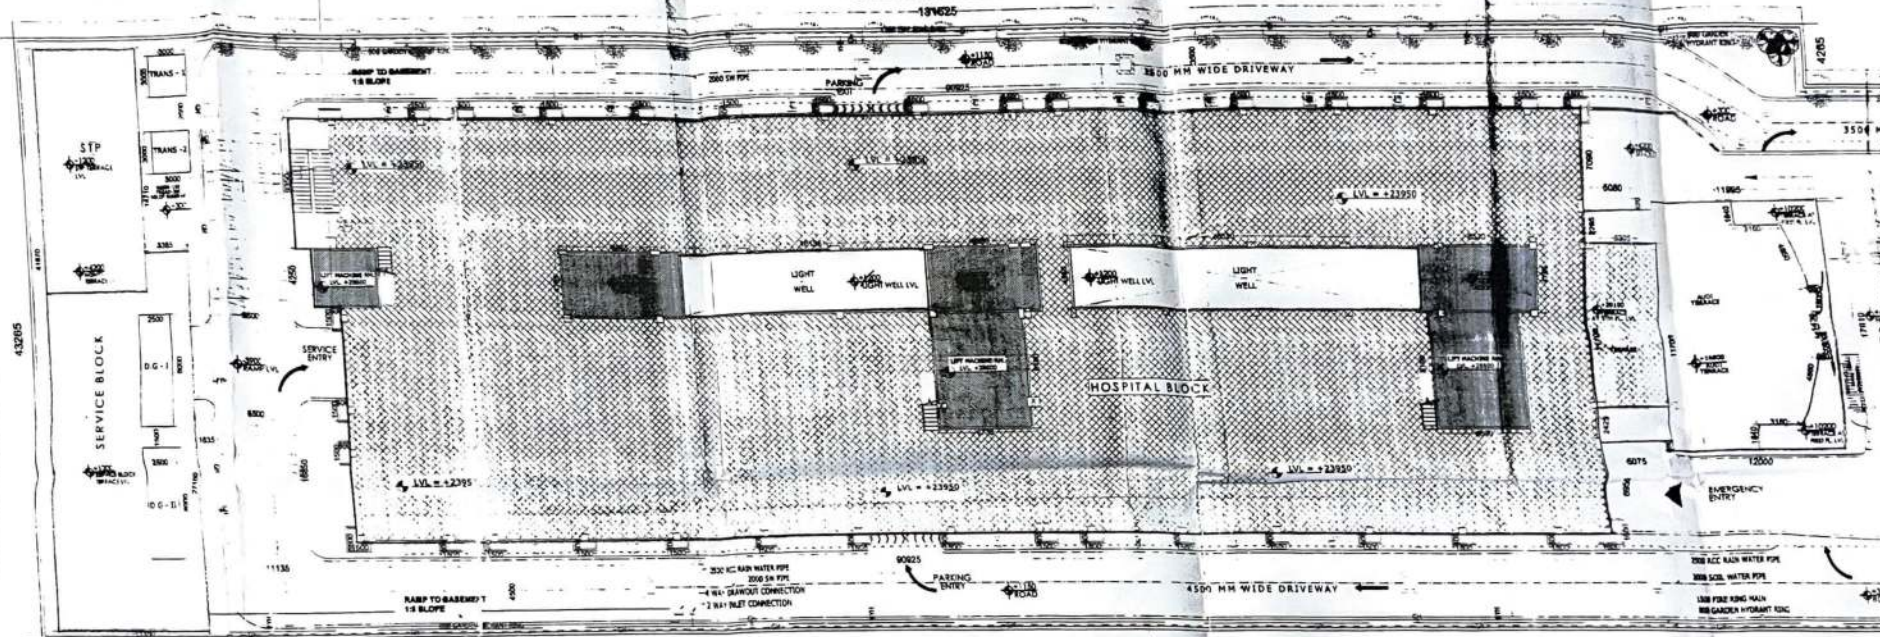

NOTES:

- # THIS DRAWING IS THE PROPERTY OF M/S E F N R A CONSULTANTS AND IS NOT TO BE USED FOR ANY PURPOSE OTHER THAN WHICH IT IS ISSUED
- # THIS DRAWING IS NOT TO BE REPRODUCED TRACED OR COPIED WITHOUT THE PRIOR PERMISSION OF THE ARCHITECT
- # ALL DIMENSIONS MUST BE VERIFIED AT THE SITE BEFORE COMMENCEMENT OF WORK
- # ALL WRITTEN DIMENSIONS ARE TO BE FOLLOWED AND THE DRAWING IS NOT TO BE SCALED
- # ANY DISCREPANCIES FOUND IN THE DRAWING SHALL BE BROUGHT TO THE NOTICE OF THE ARCHITECT IMMEDIATELY
- # THE SOLE COPYRIGHT FOR THIS PLAN LIES WITH E F N R A CONSULTANTS. MISUSE OF THIS DRAWING OR COPYRIGHT INFRINGEMENT IS LIABLE FOR STRICT LEGAL ACTION

NOTE:

- ALL FLOOR SHALL HAVE PROVISION FOR FIRE SAFETY IN THE FORM OF COLUMN:
- 1. FIRE ALARM SYSTEM AS PRESCRIBE IN NBC 2005.
- 2. FIRE FIGHTING SYSTEM WITH WET RISER AND HYDRANT SYSTEM AS PRESCRIBE IN NBC 2005.
- 3. SPRINKLER SYSTEM ON ALL THE FLOOR, IN ALL THE AREA AS PER NBC 2005
- EVERY SHAFT PROJECTED OUTWARD IS 600 MM DEEP.
- ALL THE DIMENSIONS ARE IN MM UNLESS SPECIFIED.

AREA CALCULATION PERMISSIBLE

PLOT AREA = 7123.9 SQM
F.A.R = 10685.85 SQM
GROUND COVER = 2833.60SQM

ACHIVED
GROUND COVER = 2819.67SQM
F.A.R = 10667.93 SQM

FLOOR	COVERED AREA	AREA UNDER F.A.R
BASEMENT FLOOR	3436.79	-
STILT FLOOR	2880.53	-
GROUND FLOOR	2819.67	2819.67
FIRST FLOOR	2767.57	2767.57
SECOND FLOOR	2461.76	2461.76
SERVICE FLOOR	2524.51	(ADMIN AREA) 167.84
THIRD FLOOR	2461.76	2451.09
TOL. COVERED F.A.R		10667.93 sq. mts

LEGENDS

- 2500 RCC RAIN WATER PIPE
- 2000 SOIL WATER PIPE
- 1500 FIRE RING MAIN
- 800 GARDEN HYDRANT RING
- GH GARDEN HYDRANT
- YH YARD HYDRANT
- CATCH BASIN 450 X450
- MANHOLE 900X800


CONSULTANT

E F N R A CO
22, GYAN KU
NEW DELHI-

PROJECT:

AYURSUND
BHABANAN
OPP DELHI
AHOM GAC
GUWAHAT

NEIGHBOURING PLOT

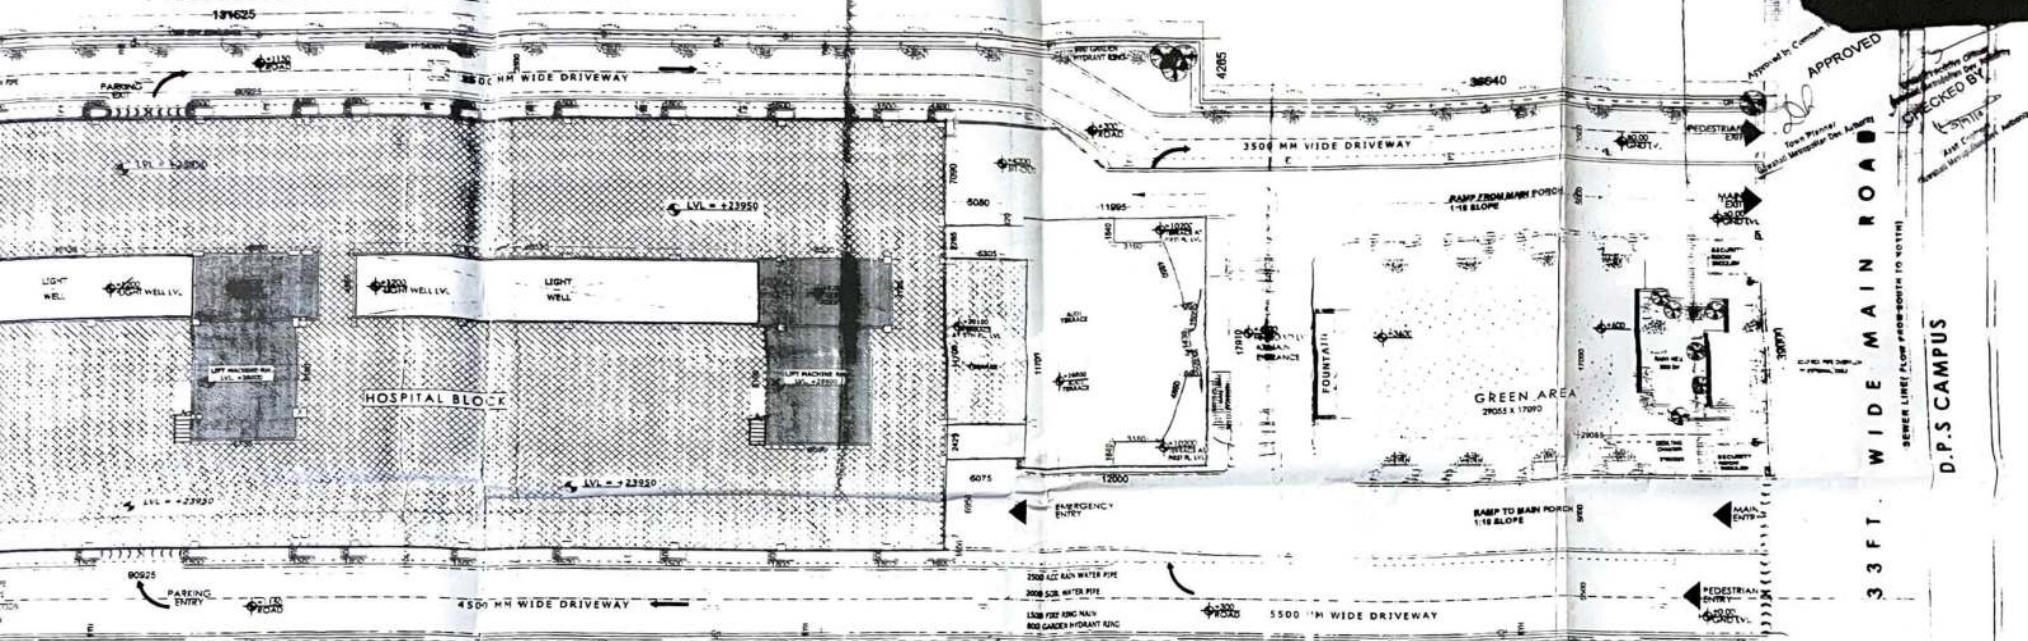

NEIGHBOURING PLOT

ATION	FLOOR	COVERED AREA	AREA UNDER F.A.R	LEGENDS	CONSULTANTS:	DIRECTION:	SCALE:	DATE:
1	BASEMENT FLOOR	3436.79	-	----- 2500 RCC RAIN WATER PIPE	E F N R A CONSULTANTS		1:150	10.03.2010
2	STILT FLOOR	2880.53	-	----- 2000 SOIL WATER PIPE	22, GYAN KUNJ, LAXMI NAGAR			
3	GROUND FLOOR	2819.67	2819.67	----- 1500 FIRE RING MAIN	NEW DELHI- 110092			
4	FIRST FLOOR	2767.57	2767.57	----- 800 GARDEN HYDRANT RING	PROJECT:	ARCHITECT:	DRG.NO:	
5	SECOND FLOOR	2461.76	2461.76	GH GARDEN HYDRANT	AYURSUNDRA HEALTH CARE PVT. LTD		AR-S-01	
6	SERVICE FLOOR	2524.51	(ADMIN AREA) 167.84	YH YARD HYDRANT	BHABANANDA PATH		DRG.TITLE:	
7	THIRD FLOOR	2461.76	2451.09	4CATCH BASIN 450 X450	OPP DELHI PUBLIC SCHOOL		SITE PLAN	
8	TOL. COVERED F.A.R		10667.93 sq. mts	MANHOLE 900X800	AHOM GAON			
					GUWAHATI: 781035			

ARCHITECT:
 DATE: 10.03.2010
 SCALE: 1:150
 DRG.NO: AR-S-01
 DRG.TITLE: SITE PLAN

NEIGHBOURING PLOT

AREA CALCULATION PERMISSIBLE

PLOT AREA = 7123.9 SQM
F.A.R = 10685.85 SQM
GROUND COVER = 2833.60SQM

ACHIVED

GROUND COVER = 2819.67SQM
F.A.R = 10667.93 SQM

FLOOR	COVERED AREA	AREA UNDER F.A.R	LEGEND
BASEMENT FLOOR	3436.79	-	
STILT FLOOR	2880.53	-	
GROUND FLOOR	2819.67	2819.67	
FIRST FLOOR	2767.57	2767.57	
SECOND FLOOR	2461.76	2461.76	GH
SERVICE FLOOR	2524.51	(ADMIN. AREA) 167.84	YH
THIRD FLOOR	2461.76	2451.09	
TOL. COVERED F.A.R		10667.93 sq. mts	

A.R

LEGENDS

- 2500 RCC RAIN WATER PIPE
----- 2000 SOIL WATER PIPE
----- 1500 FIRE RING MAIN
----- 800 GARDEN HYDRANT RING
GH GARDEN HYDRANT
YH YARD HYDRANT
CATCH BASIN 450 X450
MANHOLE 900X800

mts

CONSULTANTS:

E F N R A CONSULTANTS
22, GYAN KUNJ, LAXMI NAGAR
NEW DELHI- 110092

PROJECT:

AYURSUNDRA HEALTHCARE PVT. LTD
BHABANANDA PATH
OPP DELHI PUBLIC SCHOOL
AHOM GAON
GUWAHATI: 781035

DIRECTION:



SCALE:

1:150

DATE:

10.03.2010

ARCHITECT:

DRG.NO:

AR -S- 01

DRG.TITLE:

SITE PLAN

AYURSUNDRA HOSPITALS (GUWAHATI) PVT. LTD.

Attested
8/11/23
Director

Ayursundra Health Care Pvt. Ltd.

Director

Approved by Common

APPROVED

Chief Executive Officer
Gowahati Metropolitan Dev. Authority

CHECKED BY


3/9/13
Asst. Engineer
Gowahati Metropolitan Dev. Authority

[Signature]

Town Planner
Gowahati Metropolitan Dev. Authority

R O

1/1/13

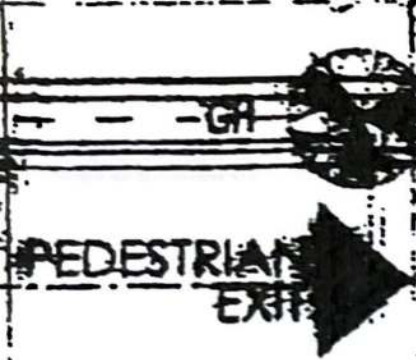

1/1/13