



AREA SUMMARY	
SR	AREA DESCRIPTION
AREA SQ.METER	
1	TOTAL COVER AREA
2	TOTAL OPEN AREA
GRAND TOTAL AREA	
14225.4	
20011.3	
34236.7	

AREA DETAILS


Sr. No.	DESCRIPTION.	AREA Sq. Meter
1	FABRICATION SHED (SITE-2)	319.2
2	FABRICATION SHED (SITE-1)	1271.4
3	FABRICATION SHED (SITE-5A)	1250.3
4	RAW MATERIALS SHED (SITE-4)	1370.4
5	FABRICATION SHED (SITE-3)	930.9
6	GALVANIZING SHED (GI-2)	1436.4
7	GALVANIZING SHED (GI-1)	1193.2
8	FABRICATION SHED (SITE-4A)	369.9
9	FABRICATION SHED (SITE-5)	2678.2
10	MAINTENANCE SHED	130.4
11	GENERAL STORE	384.7
12	SCRAP STORAGE ROOM-1	154.2
13	ADMIN BUILDING-2 (G+2)	218.5
14	SECURITY OFFICE.	32.9
15	ADMIN BUILDING-1	308.9
16	LAB & QC BUILDING (G+1)	39.9
17	LABOUR QUARTER (G+3)	135.5
18	POWER HOUSE	100.3
19	ETP SHED	345.5
20	GI SCRAP PRESS M/C SHED	23.8
21	GALVANIZING FILING SHED	1080.9
22	WELDING FABRICATION SHED	450.0
23	FINISHED STOCK OPEN AREA-1	1538.4
24	FINISHED STOCK OPEN AREA-2	6488.1
25	RAW MATERIAL STOCK OPEN-AREA-1	2683.9
26	RAW MATERIAL STOCK OPEN-AREA-2	2148.3
27	OPEN ROODS & OTHERS AREA	7152.6

ALL DIMENSIONS AND LEVELS ARE IN MM OTHERWISE SPECIFIED.

SKIPPER LIMITED (UNIT-1)

ADDRESS:-
SKIPPER LIMITED
JANGAPUR, MAIN COMPLEX, GATE NO-1, NE-6, ANDUL, MOORE, HOWRAH-711302.

DRG. NO. :031	SCALE - NTS
DRAWN BY-S.SHAHU	CHECKED BY- R.Agarwal
PLANT LAYOUT	SL-1/TWR/MAINT/P&LAY/02
	ISSUE NO 39
	REV. :39
	DATE - 1.02.2023

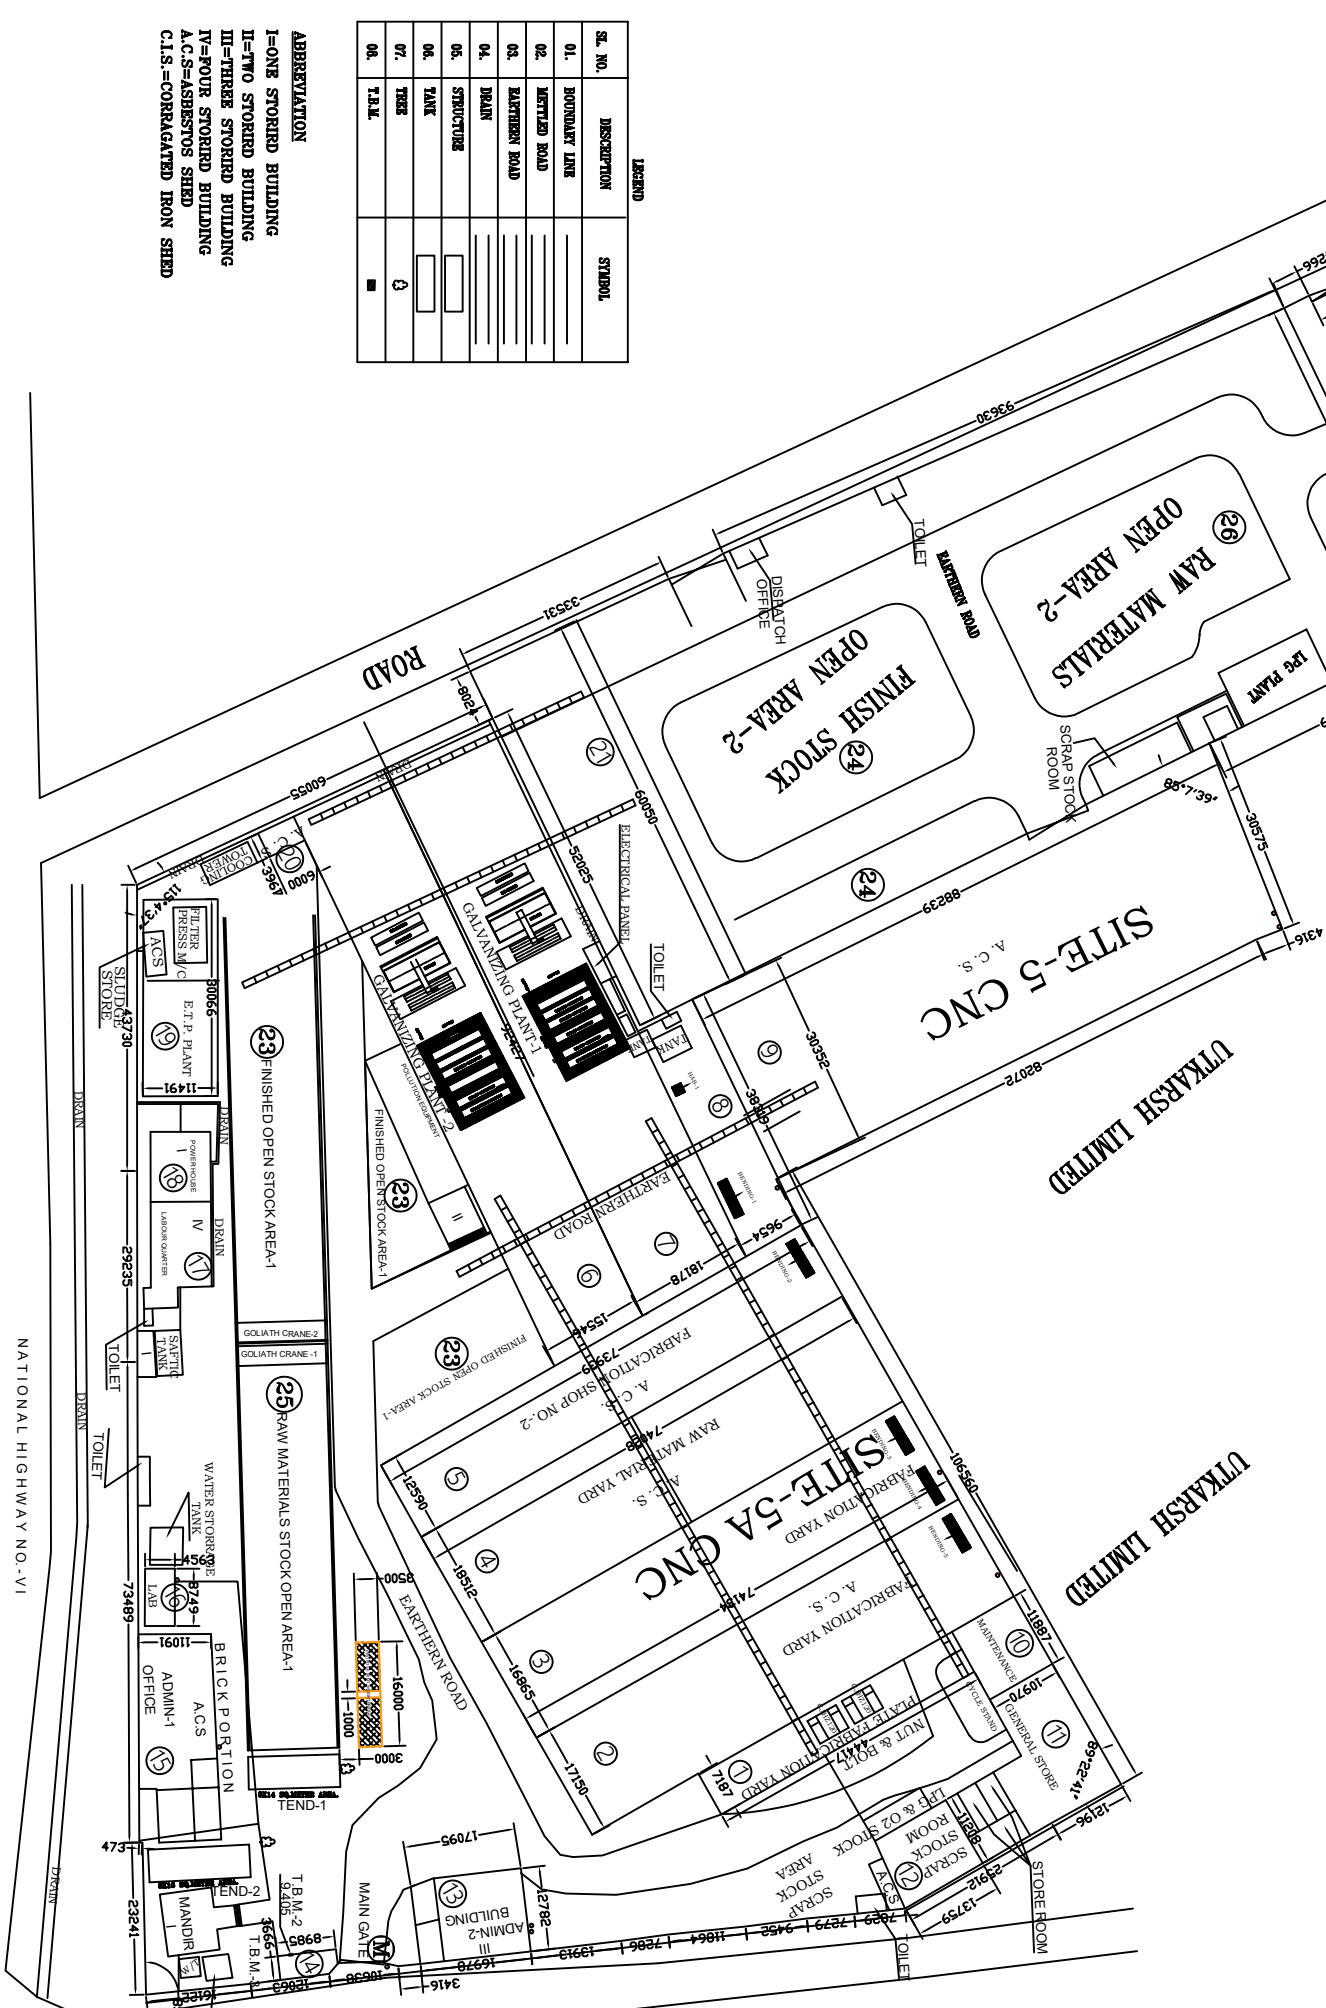

SL. NO.	DESCRIPTION	SYMBOL
01.	BOUNDARY LINE	
02.	SETTLED ROAD	
03.	BARBETEN ROAD	
04.	DRAIN	
05.	STRUCTURE	
06.	TANK	
07.	TREE	
08.	TALL	

ABBREVIATION
I=ONE STORED BUILDING
II=TWO STORED BUILDING
III=THREE STORED BUILDING
IV=FOUR STORED BUILDING
A.C.S.=ASBESTOS SHEED
C.I.S.=CORRUGATED IRON SHEED

← KHARGAPUR

→ KOLKATA